

PULTE BLDG. DIST. NO. 2

TRACT NO. 22048
PRIVATE CONTRACT NO. 3885


W.S. 46
6 SHEETS, 12 PAGES
SCALE: 1" = 40'
FEB. 1956

PREPARED BY THE OFFICES OF JOHN S. GILBERTSON

FOR LEGEND SEE PLAN NO. S-A-64

- NOTES
- PROVIDE STAKES ON THE PROPERTY LINE OR PROPERTY LINES PRODUCED AT 90° ANGLES TO THE SEWER LINE AT THE CENTER LINE OF EACH MAINLINE.
 - NO REPRESENTATIVE OF THE COUNTY ENGINEER WILL SURVEY OR LAYOUT ANY PORTION OF THE WORK.
 - THE OWNER OR HIS AUTHORIZED REPRESENTATIVE SHALL FURNISH THE COUNTY ENGINEER WITH CROSS SECTIONS AND STATION FOR ALL HOUSE LATERALS AND Y BRANCHES AT THESE PROPER LOCATIONS WITH STATIONING PLAINLY MARKED. ANY CHANGE IN LOCATION SHALL BE REQUESTED BY WRITING BY THE OWNER OR HIS REPRESENTATIVE.
 - NO REVISIONS SHALL BE MADE IN THESE PLANS WITHOUT THE APPROVAL OF THE COUNTY ENGINEER.
 - USE STANDARD MANHOLE FRAMES AND COVERS, S.A. 117, EXCEPT AS NOTED.
 - USE STANDARD STRENGTH PIPE EXCEPT AS NOTED.
 - USE CONCRETE HOUSING 4" ALL WITHIN CLAY PIPE JOINTS.
 - RESURFACE ALL TRENCH WITHIN PAVED AREA TO MEET L. A. COUNTY ROAD DEPT. OR CALIF. STATE HIGHWAY DEPT. SPECIFICATIONS IN ACCORDANCE WITH PERMITS.
 - ENCASE FOUR FEET OF SEWER AT POINTS OF INTERFERENCE WITH POLES, S.A. 119.
 - HOUSE LATERALS TO BE CONSTRUCTED WITH INVERTS AT PROPERTY LINE 6" BELOW CURB GRADE EXCEPT AS NOTED.
 - ALL STRUCTURES SHALL BE BRICK SEWER STRUCTURES, S.A. 104, EXCEPT AS NOTED.
 - FOR ALLOWABLE LEAKAGE TEST USE FORMULA NO. 1 SPEC. SEC. II.

B.M. S.G. 384 ELEV. 337.299
WILLOW AVE. & FRANCISQUITO AVE. SW. COR.
SPIKE IN CONCRETE HEADWALL

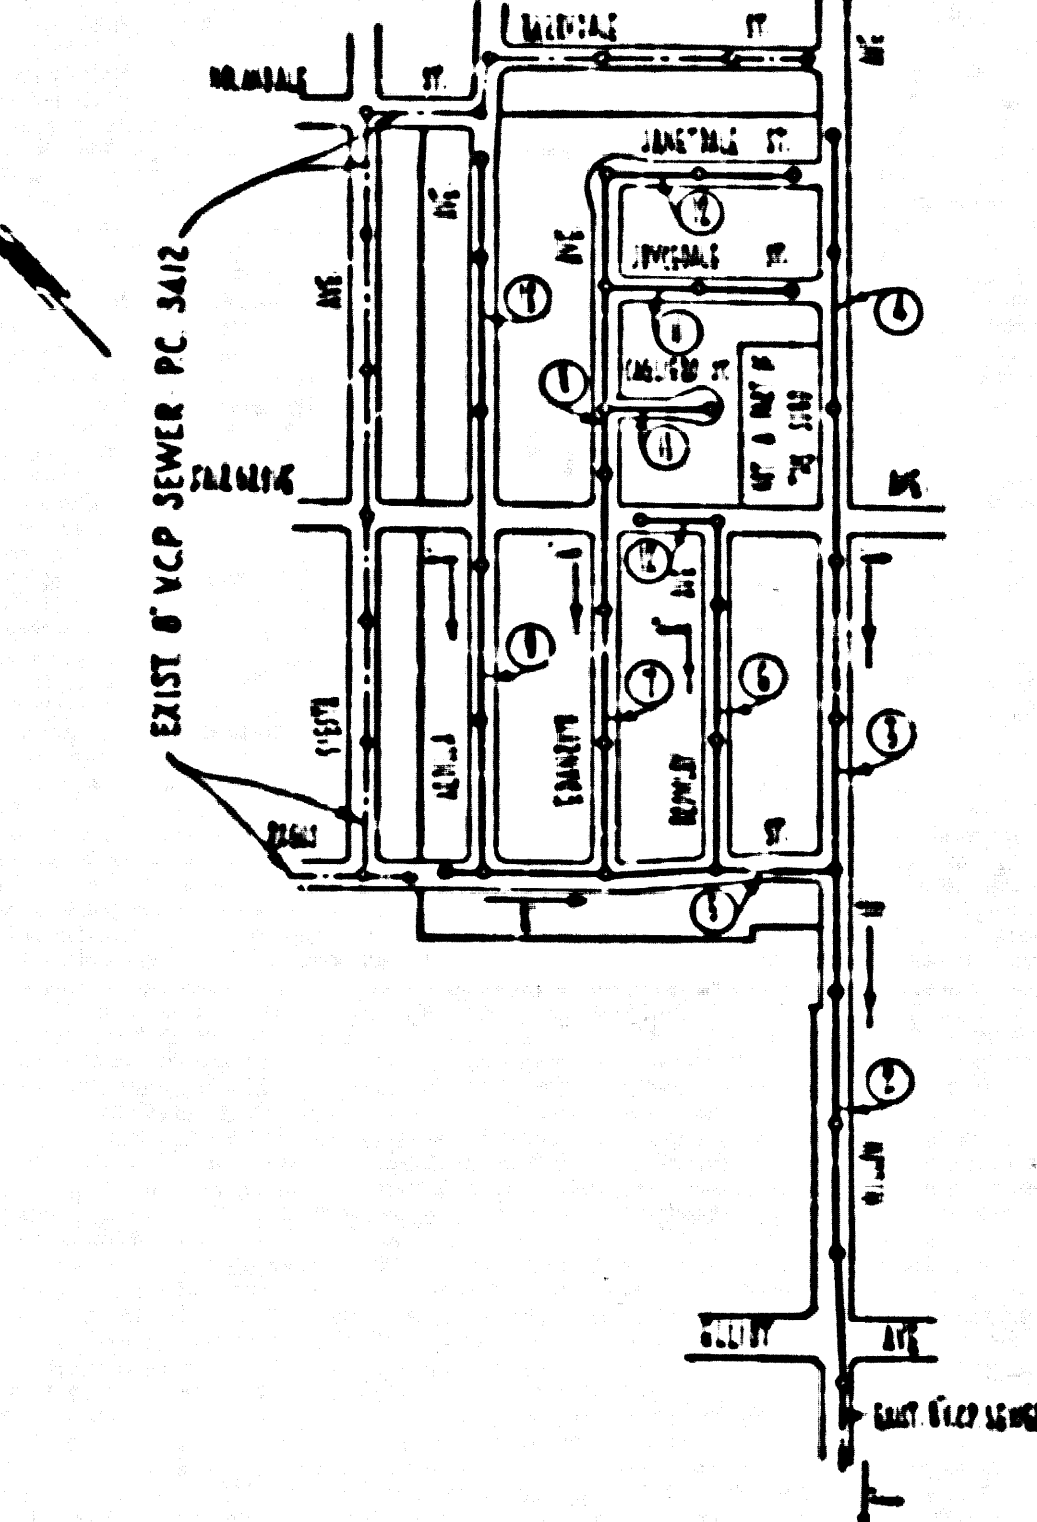


INDEX MAP
SCALE: 1" = 40'
TRACT NO. 22048
P.C. 3885

COLLECT CHARGES AS INDICATED
L. Gilbertson 3-7-56

APPROVED, JOHN A. LAMBE, COUNTY ENGINEER
APPROVED, A. M. RAWN, CHIEF ENGINEER
BY *A. P. Collins* SANITATION ENGINEER
BY *A. M. Rawn* CHIEF ENGINEER
CHECKED BY *R. K. Huber* 3-7-56
OFFICE OF COUNTY ENGINEER, DIST. C. & N. NO. 7860

Checked 9-11-56 W. L. Larn

RL
OK 6/2/56

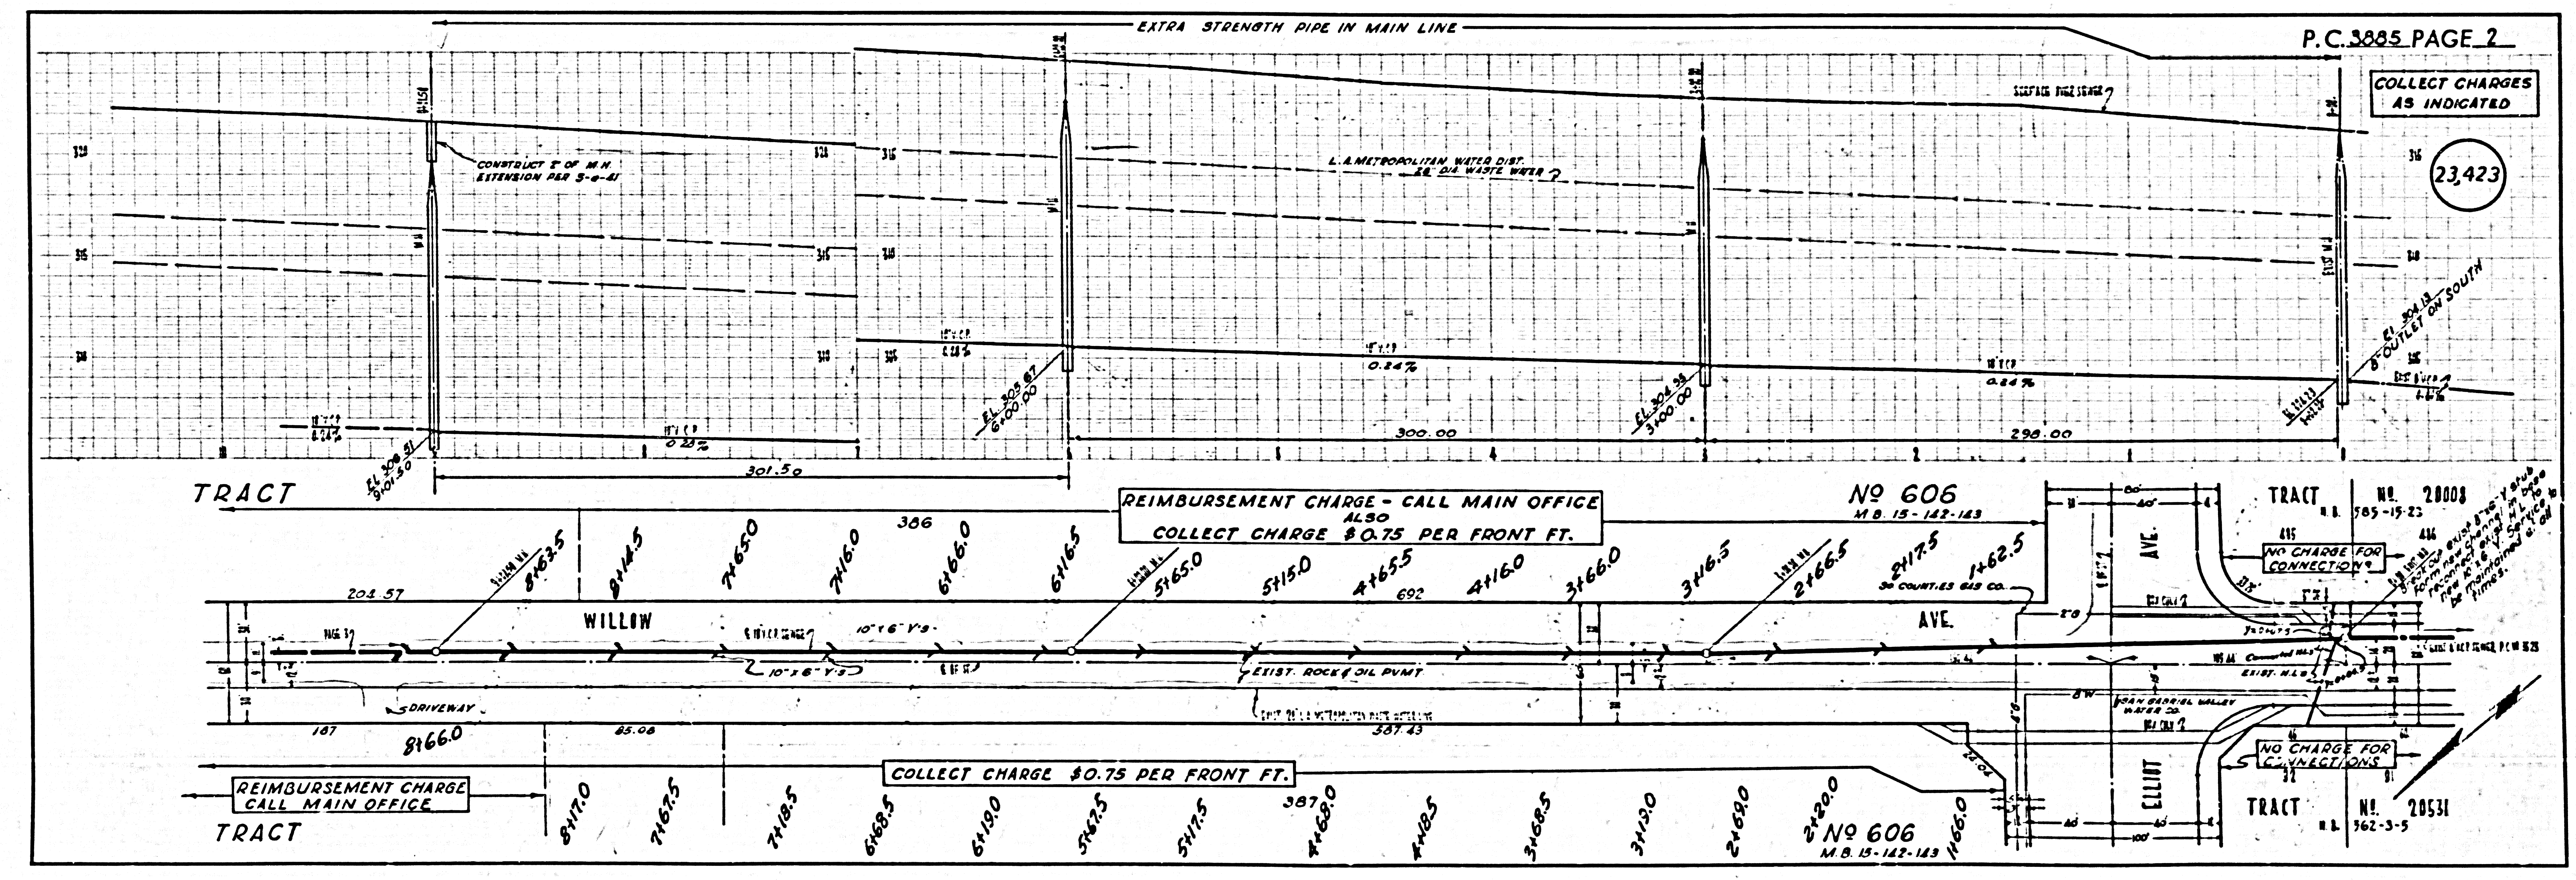

COLLECT CHARGES AS INDICATED

23,423

REIMBURSEMENT CHARGE - CALL MAIN OFFICE
ALSO
COLLECT CHARGE \$0.75 PER FRONT FT.

REIMBURSEMENT CHARGE
CALL MAIN OFFICE



COLLECT CHARGE \$0.75 PER FRONT FT.

NO CHARGE FOR CONNECTION

NO CHARGE FOR CONNECTION

NO CHARGE FOR CONNECTION


NO CHARGE FOR CONNECTION

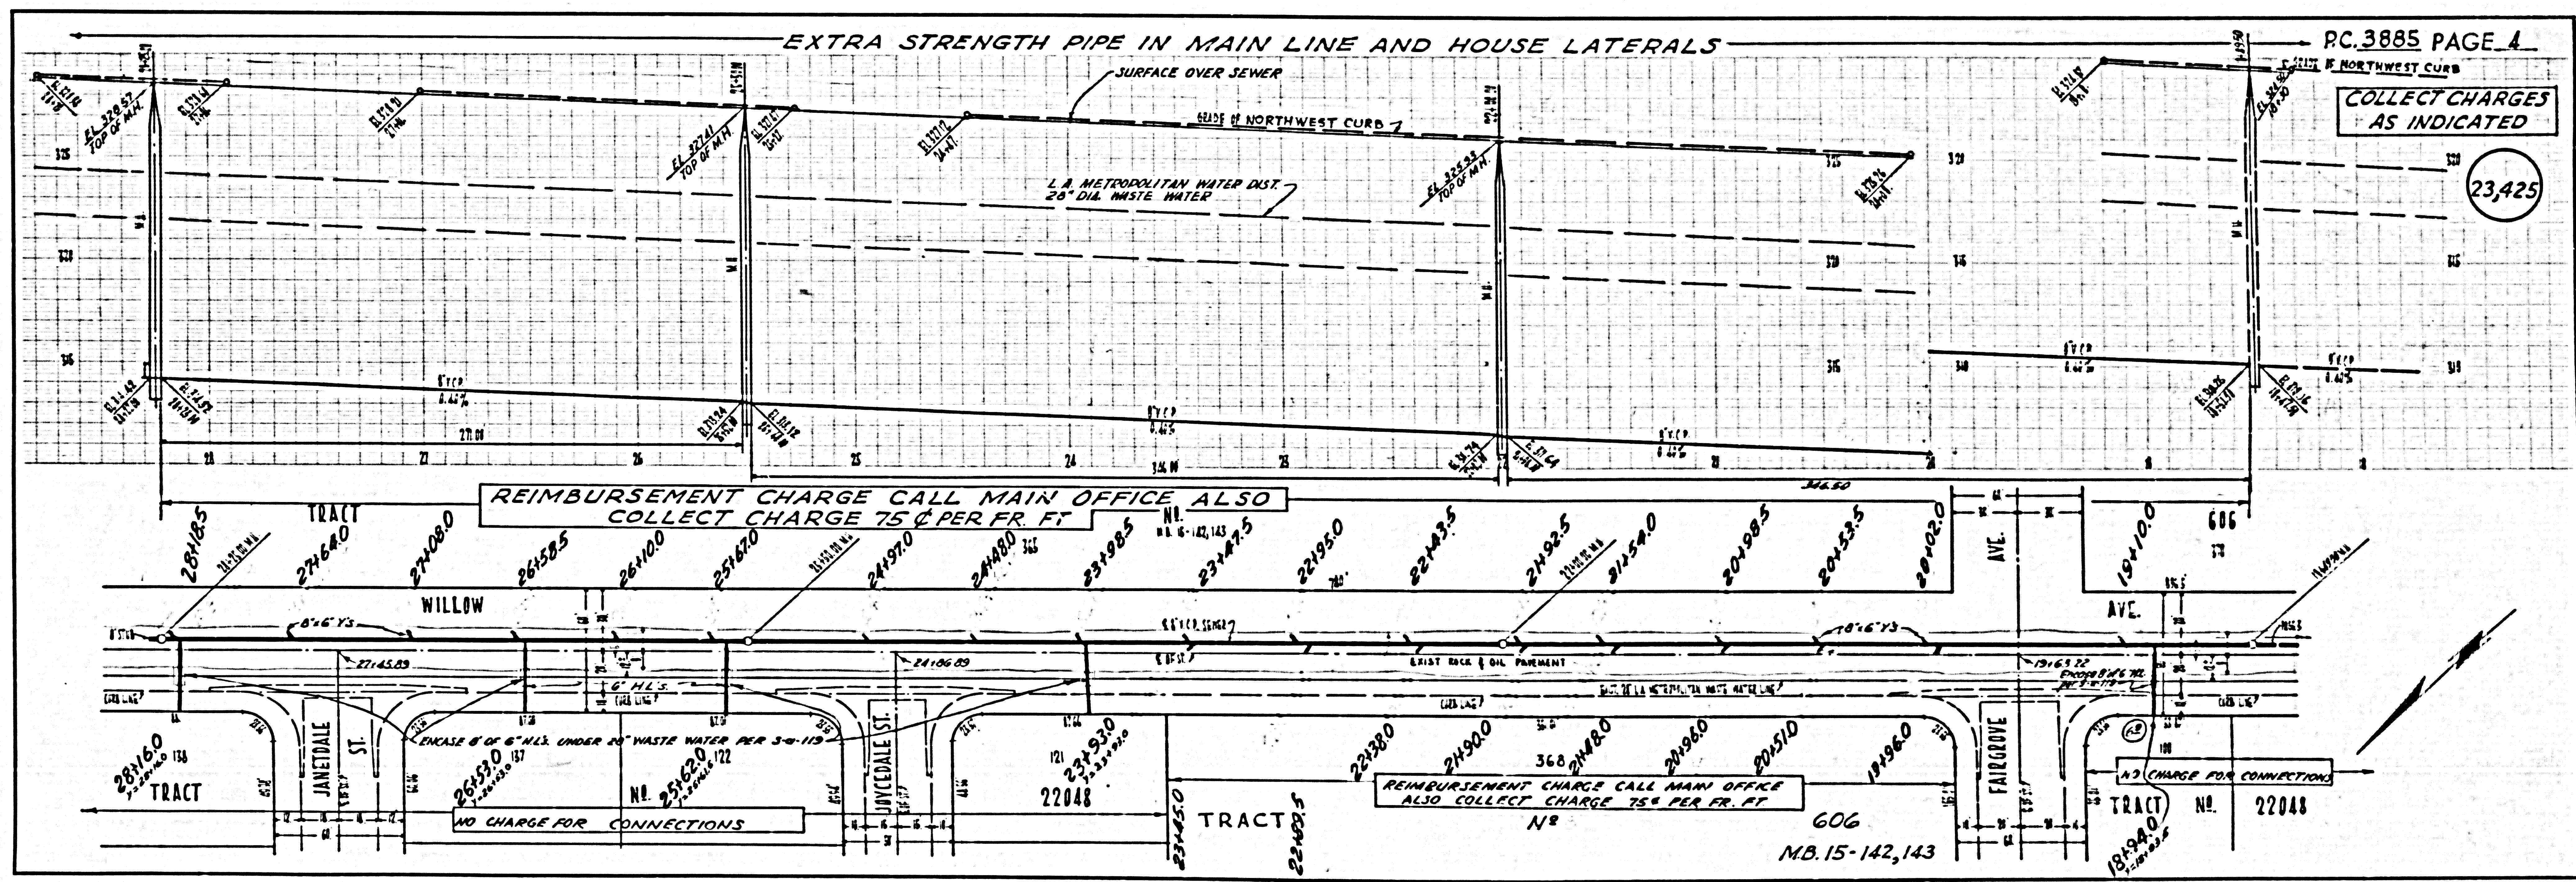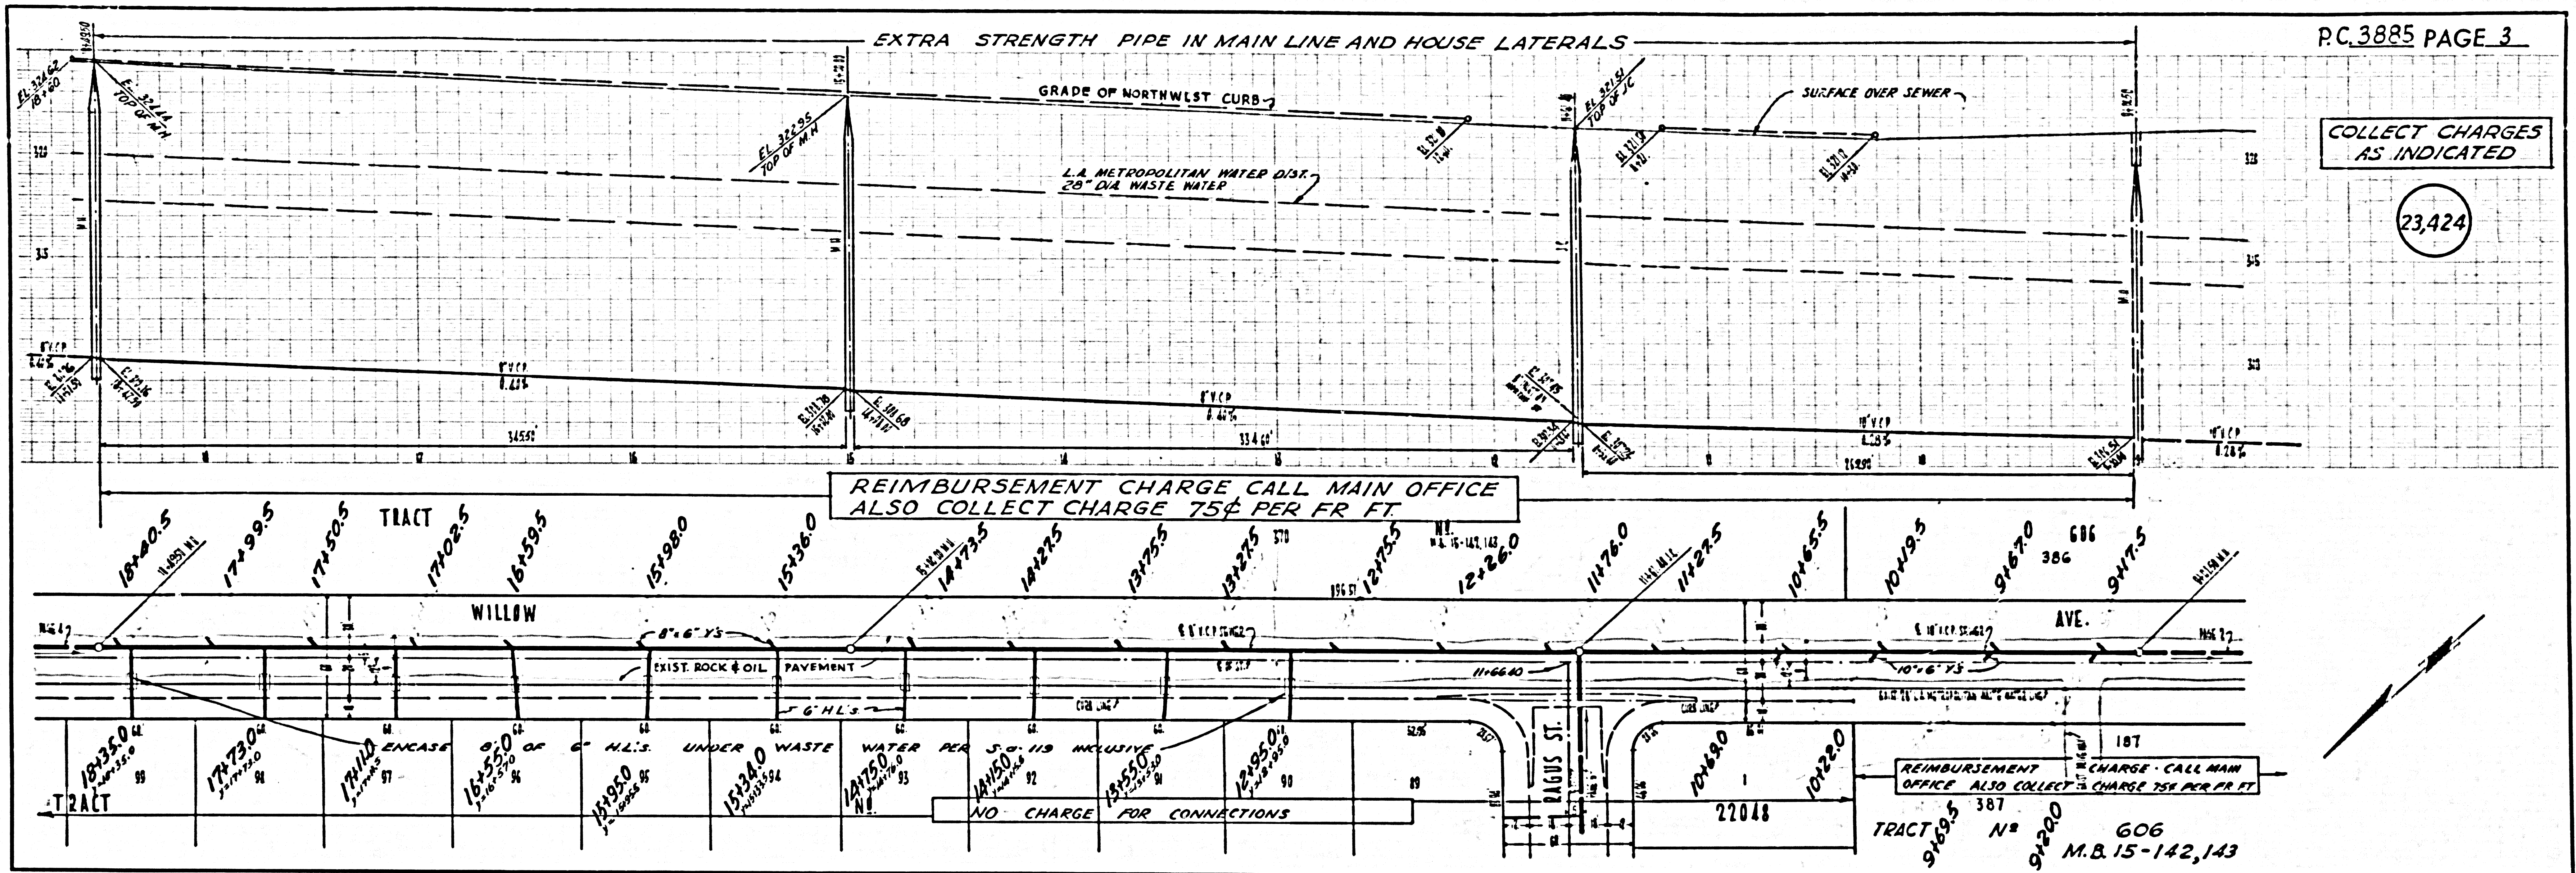

PC 3882 TRACT NO 55078
5


NO CHARGE FOR CONNECTIONS

23,426

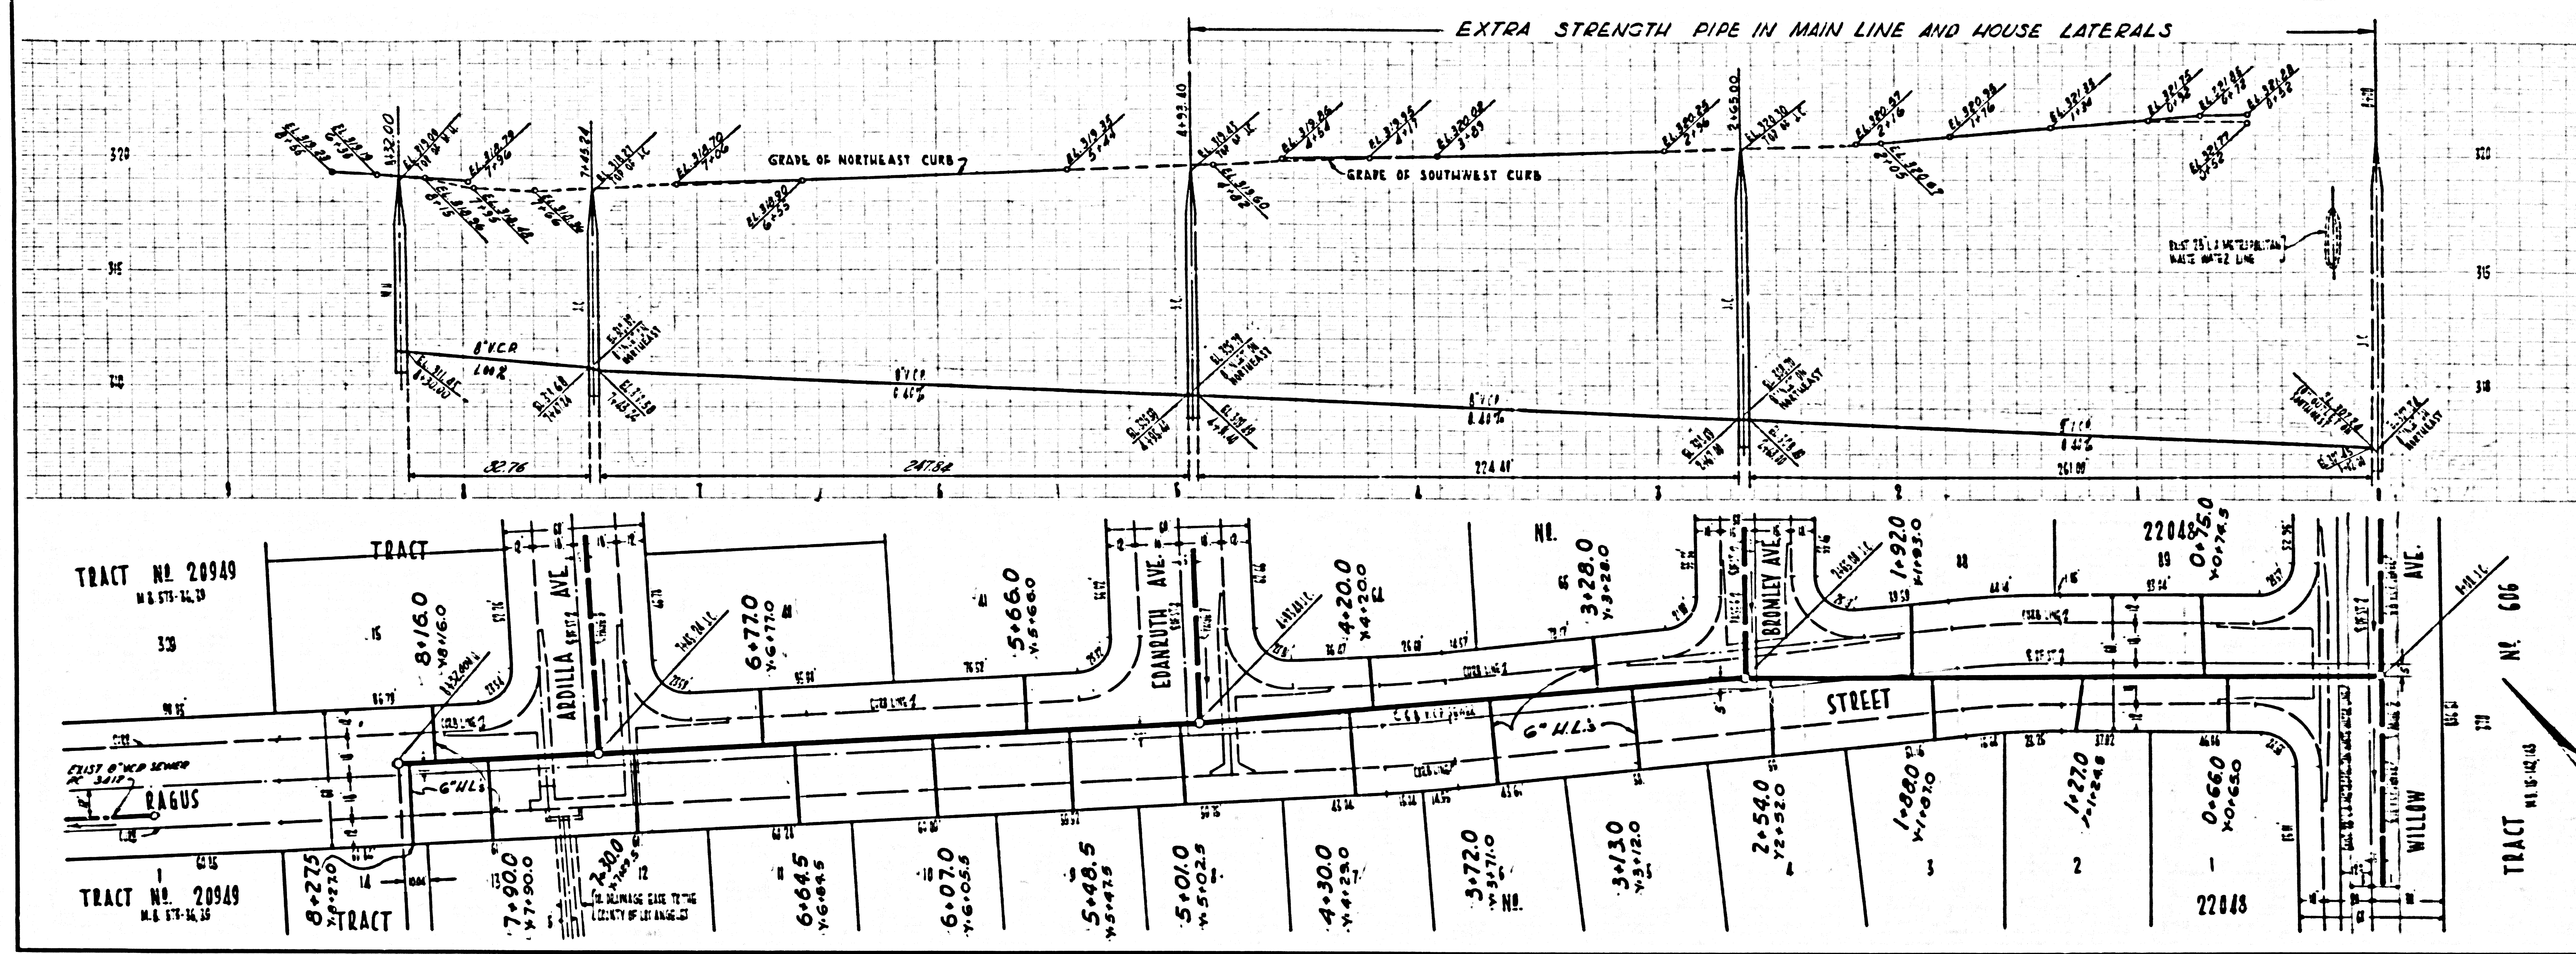



NO CHARGE FOR CONNECTIONS

23,427

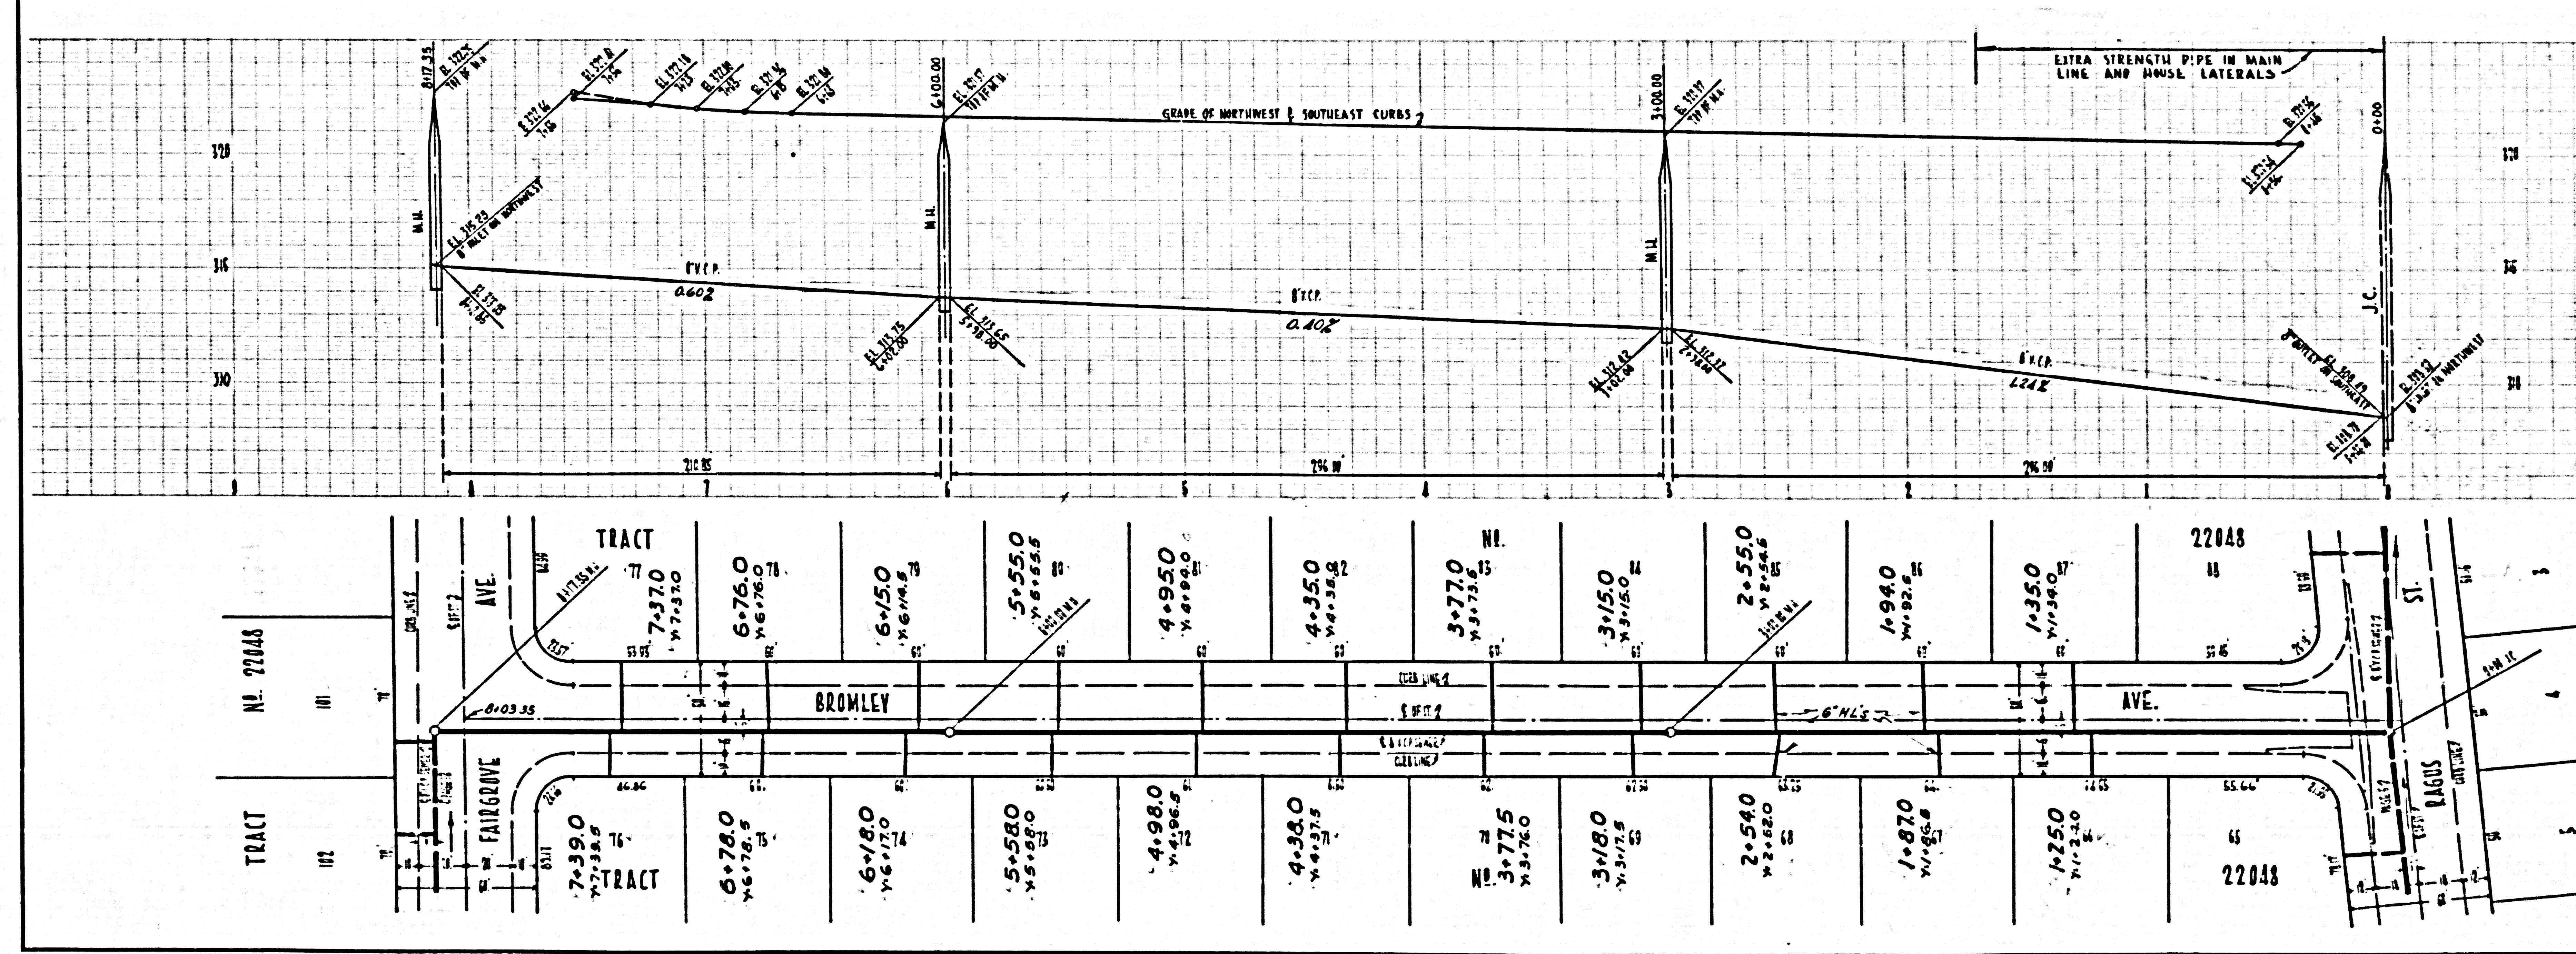



NO CHARGE FOR CONNECTIONS

23,428

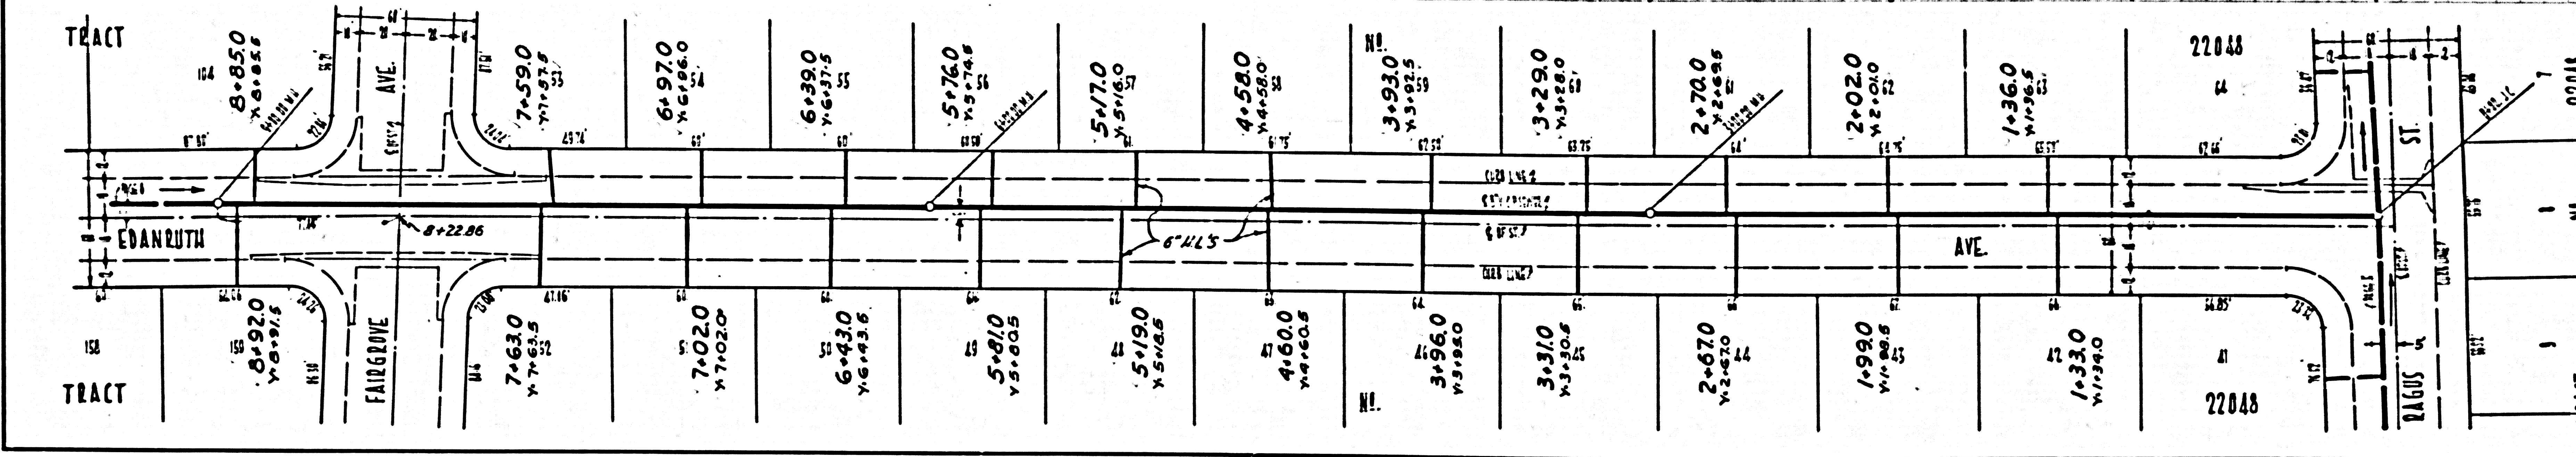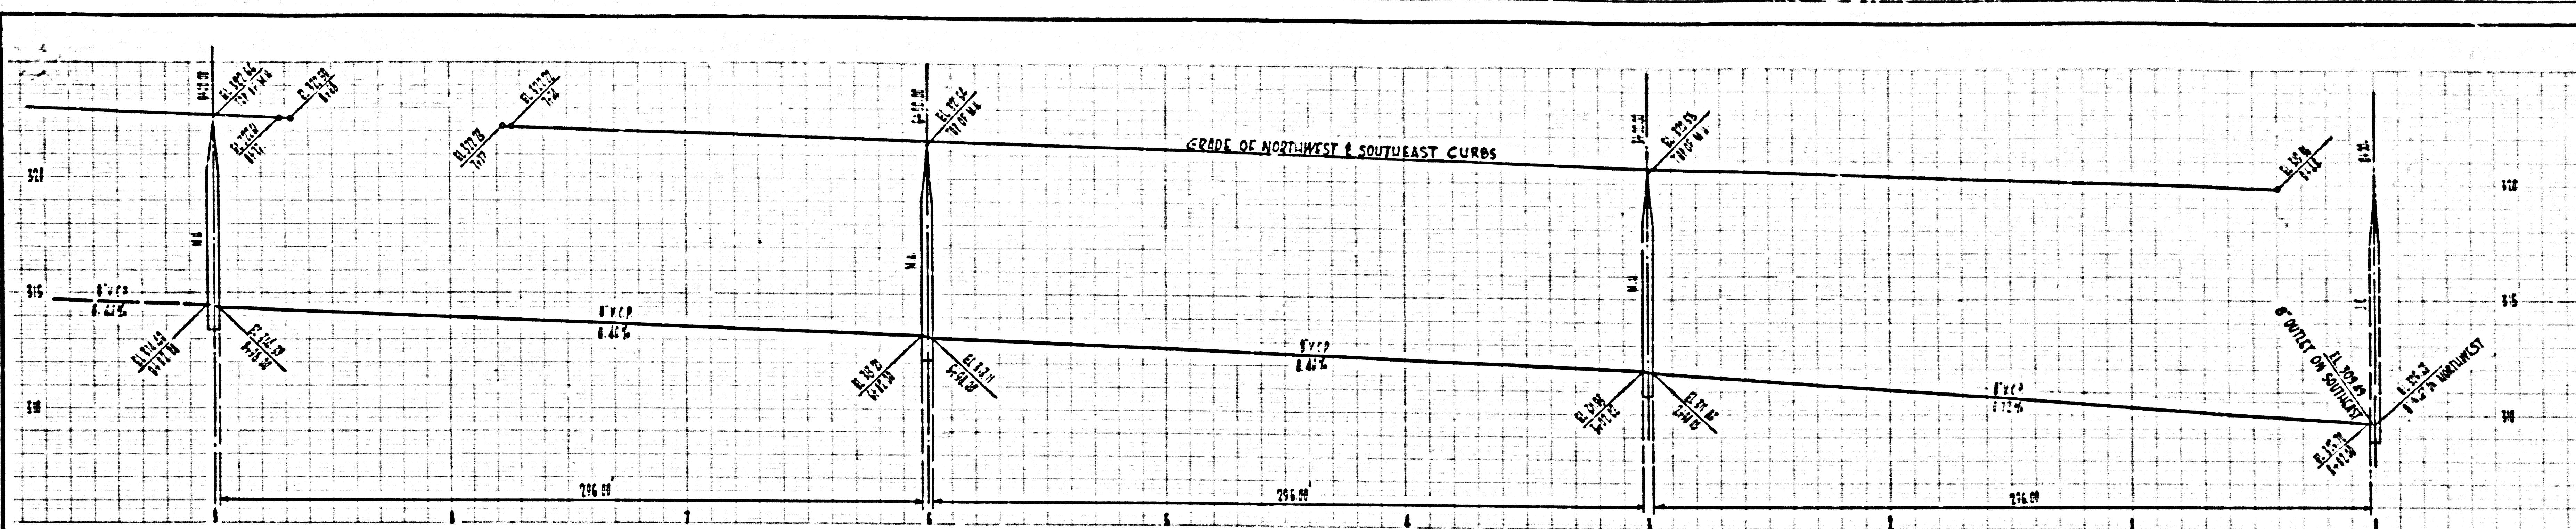


NO CHARGE FOR CONNECTIONS

23,429

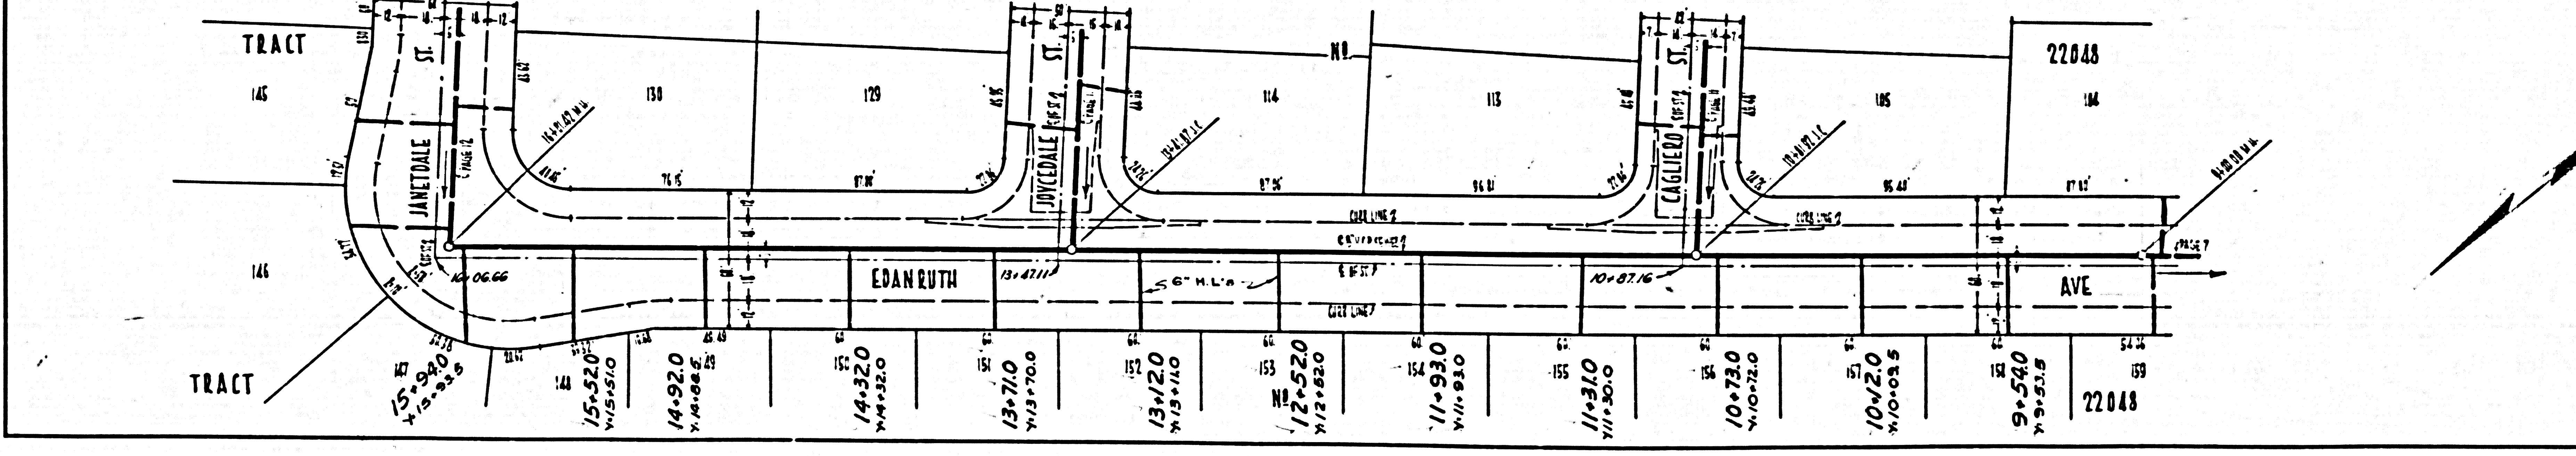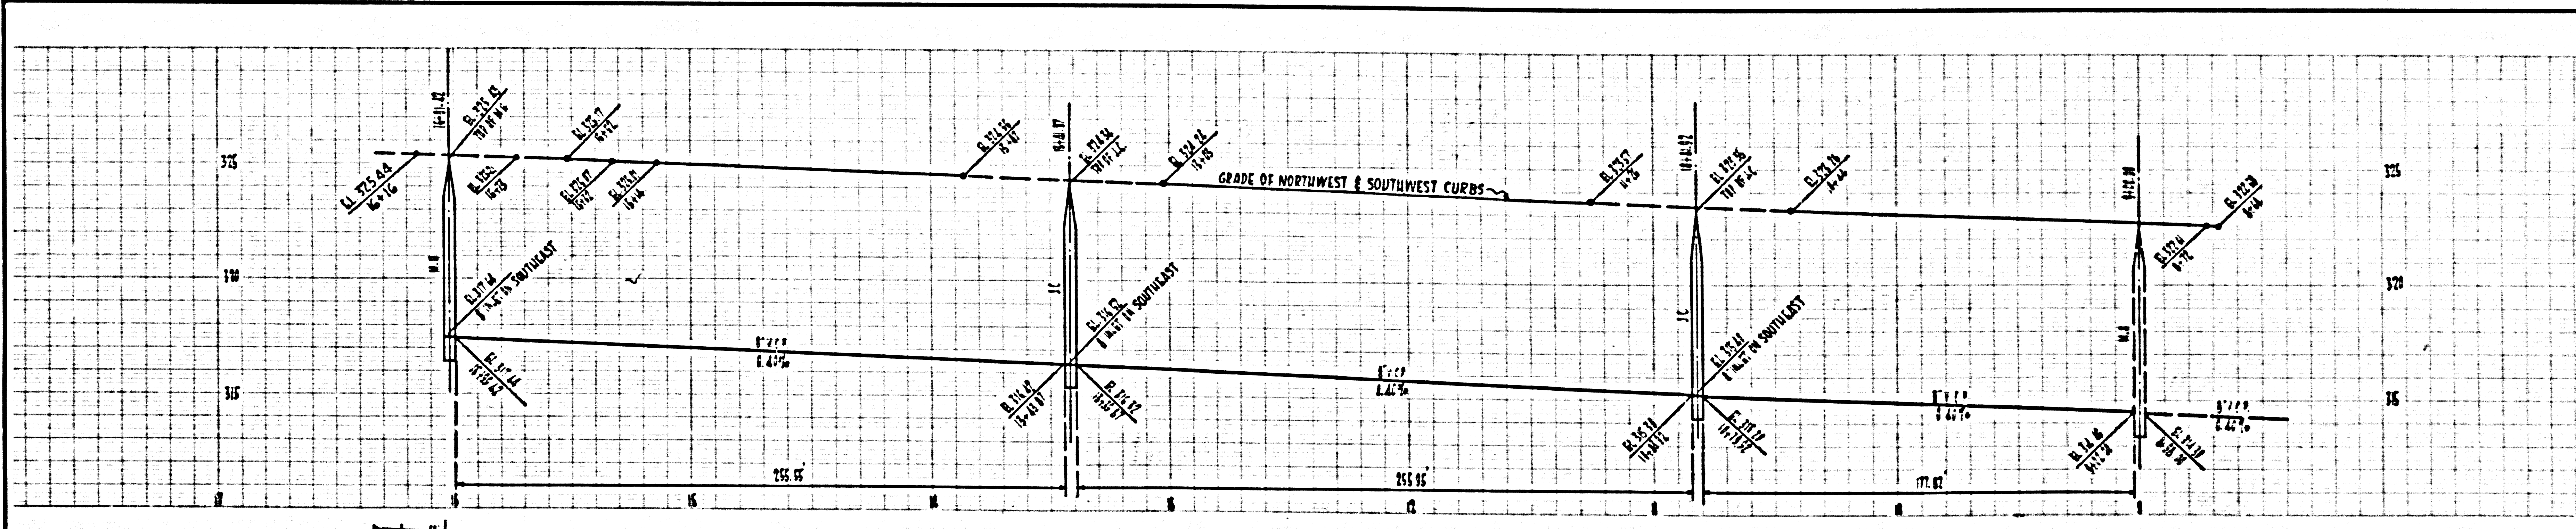


NO CHARGE FOR CONNECTIONS

23,430

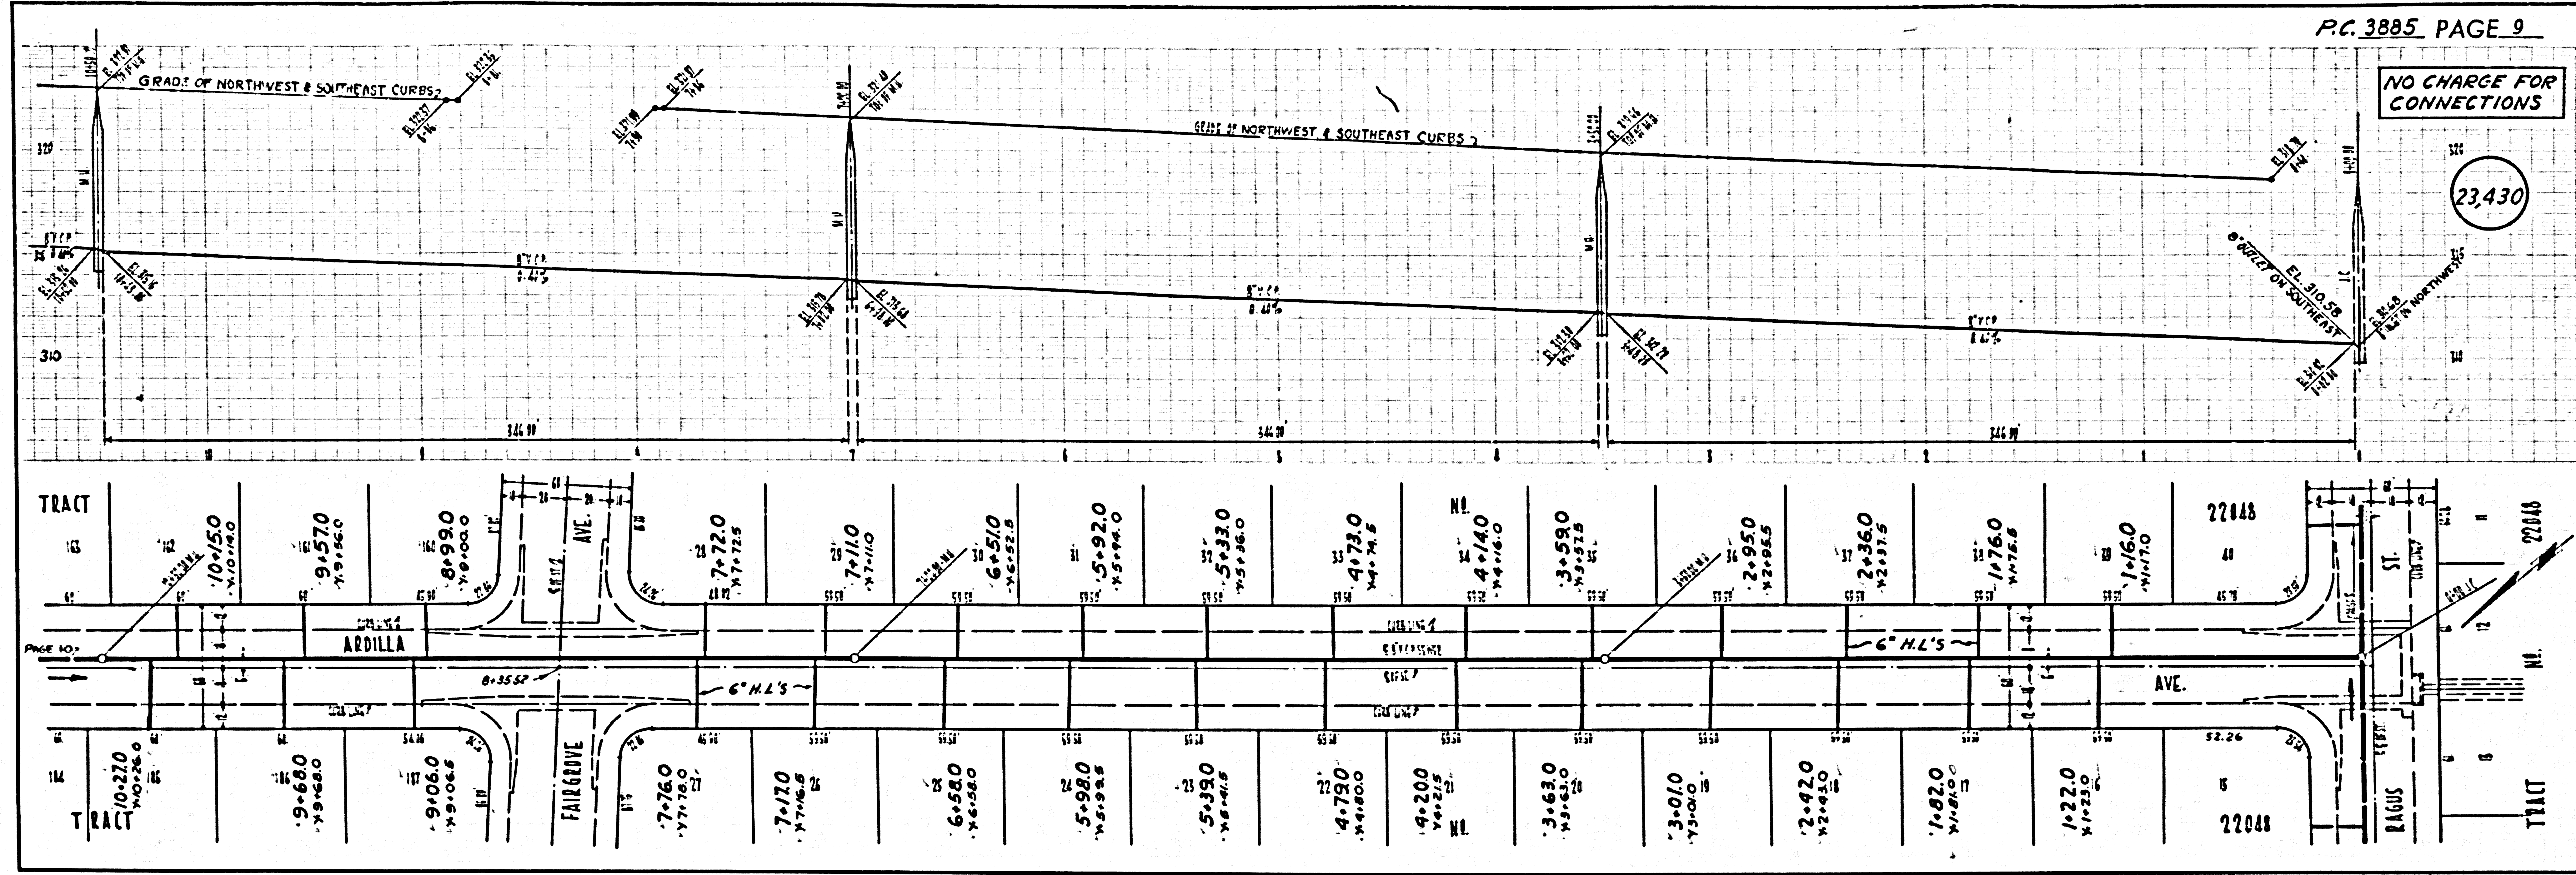



NO CHARGE FOR CONNECTIONS

23,431

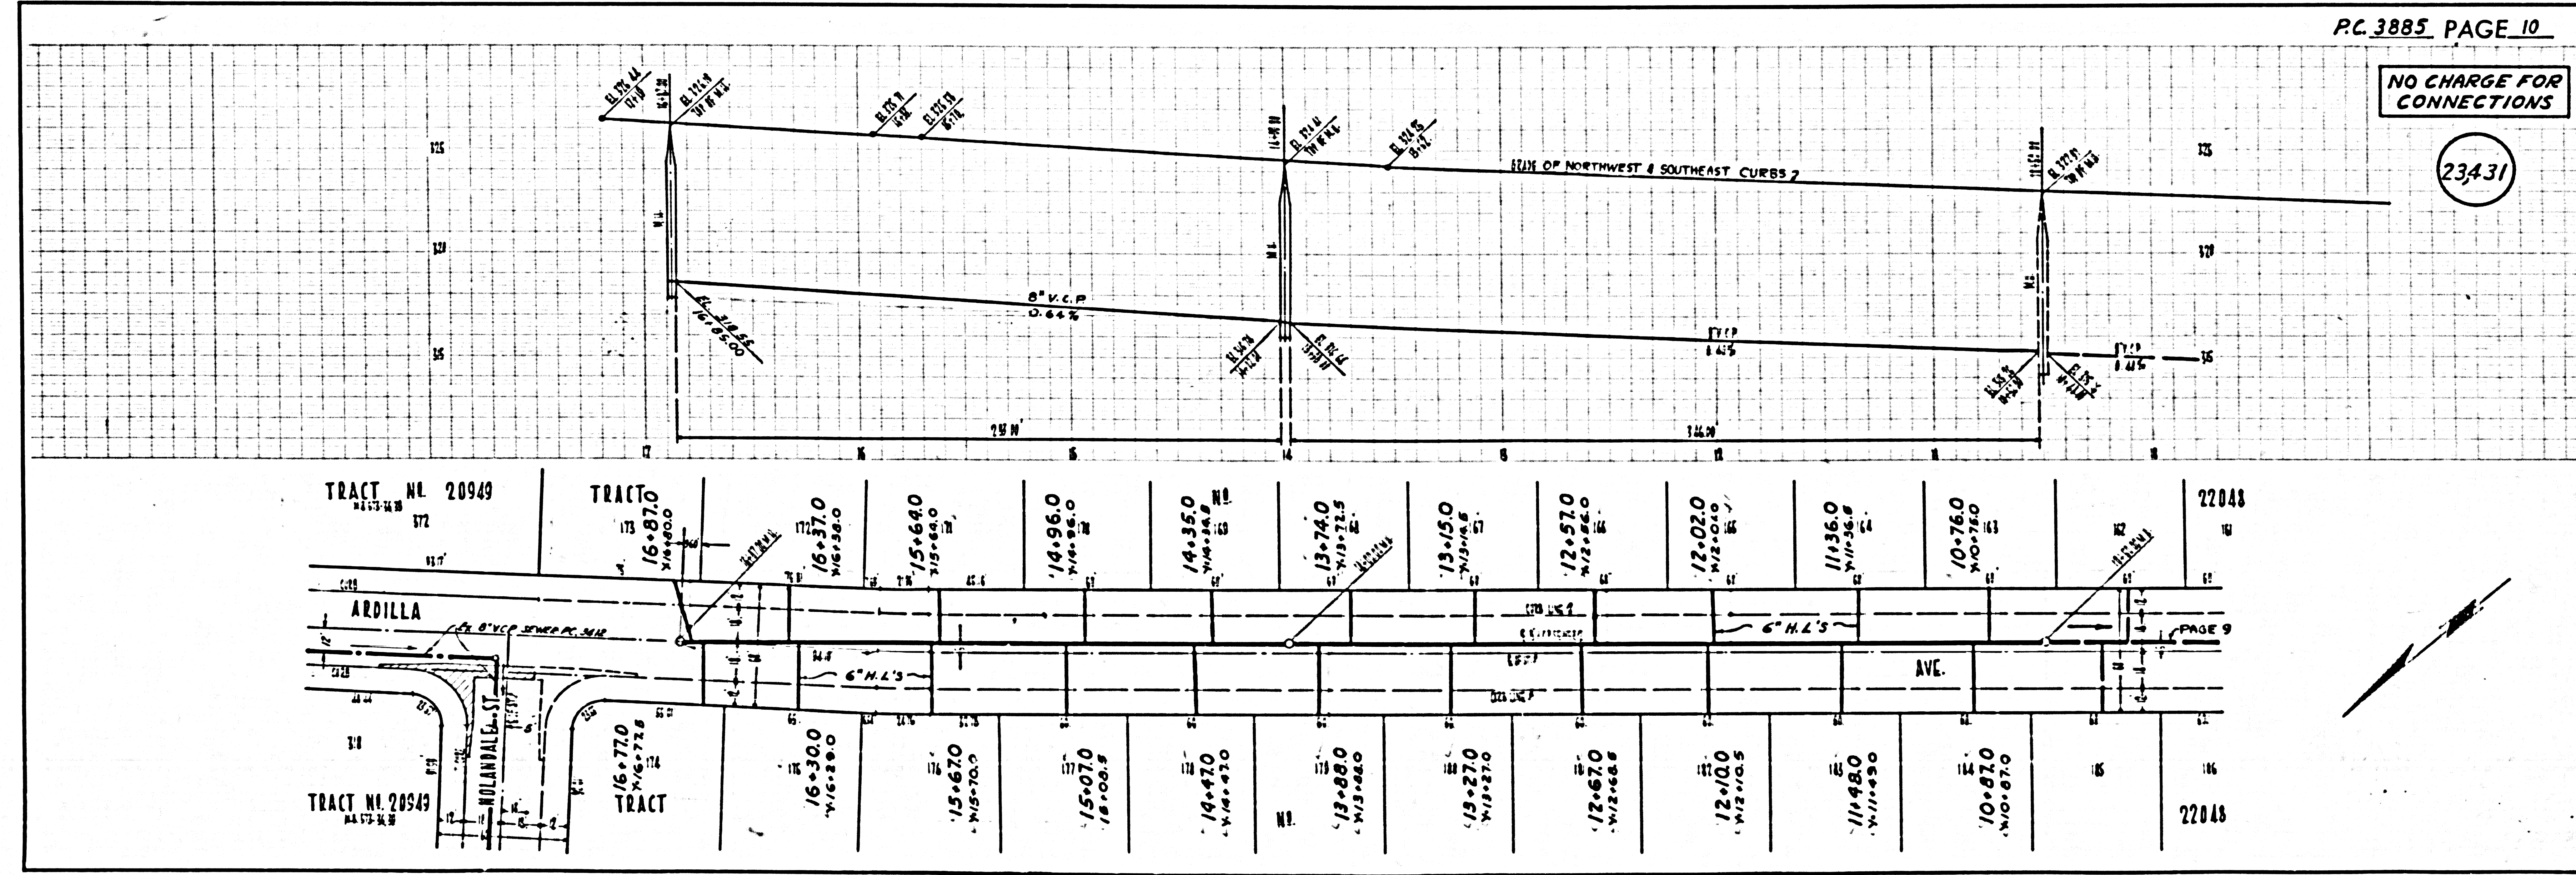

NO CHARGE FOR CONNECTIONS

23,432

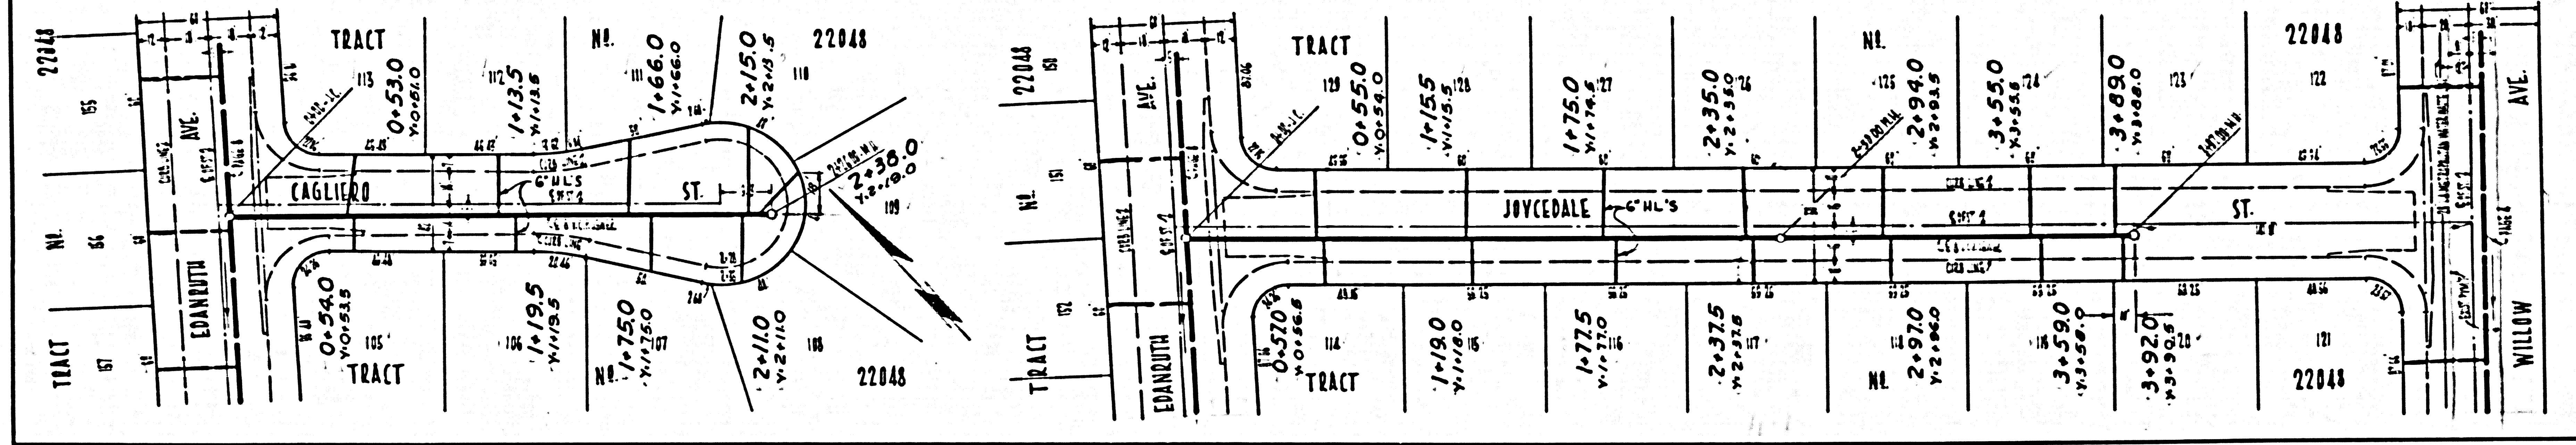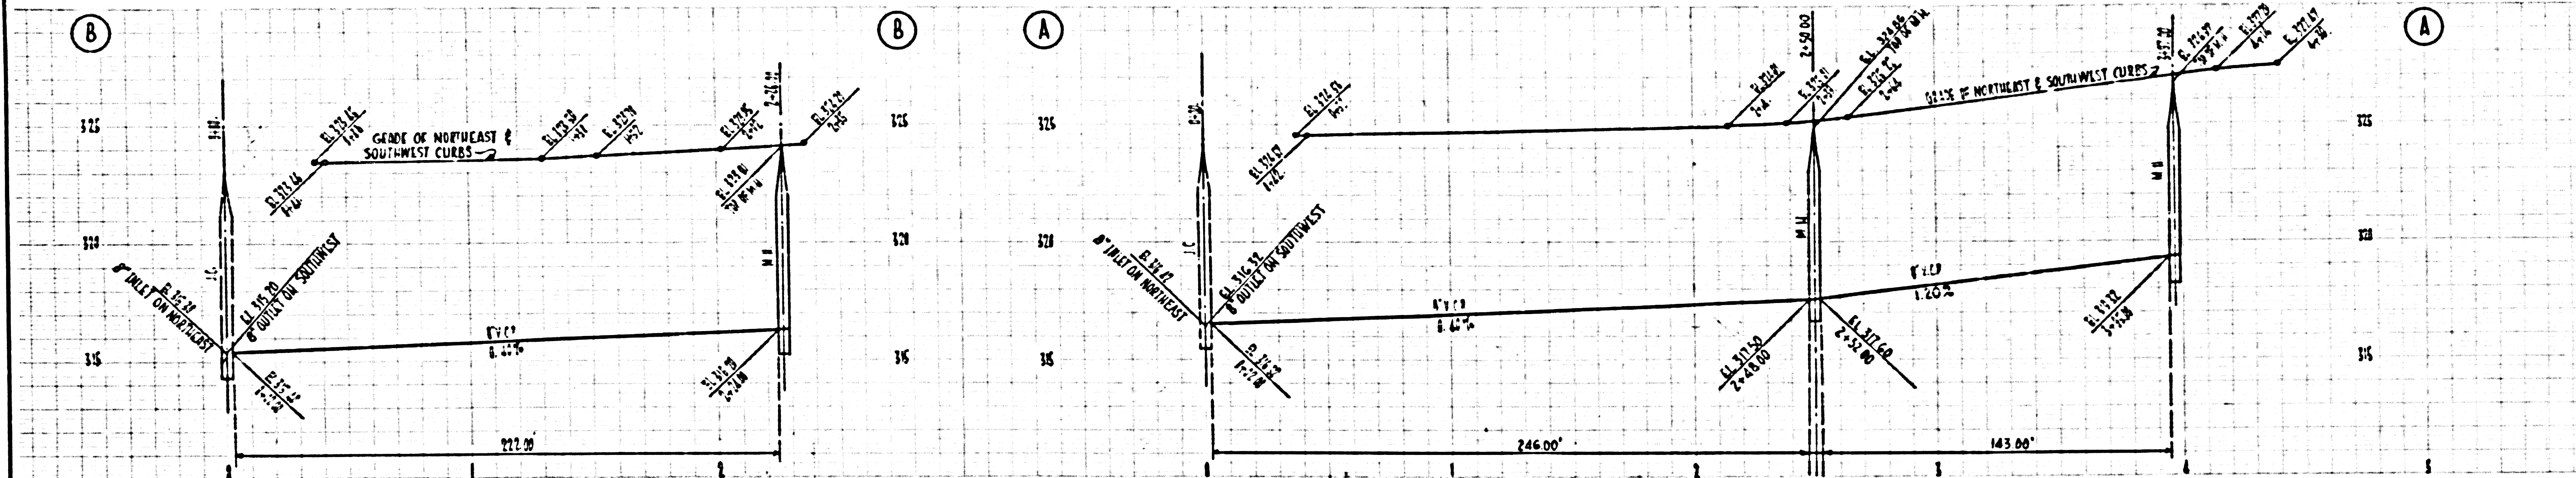

NO CHARGE FOR CONNECTIONS

23,433

