

PC 3901

VII LA 167 AG 29 49

J. Langdon  
 JANUARY 14 1957

Private Contract No. 3901  
 (Page 1 of 2)


John A. Lambie - County Engr.  
 Approved

A. P. Collins  
 Sanitation Engineer


A. M. Rawn - Chief Engineer of  
 Co. Sanitation District No. 2  
 Approved

Office Engineer

City of Compton  
 Don W. Robins - City Engineer  
 Approved

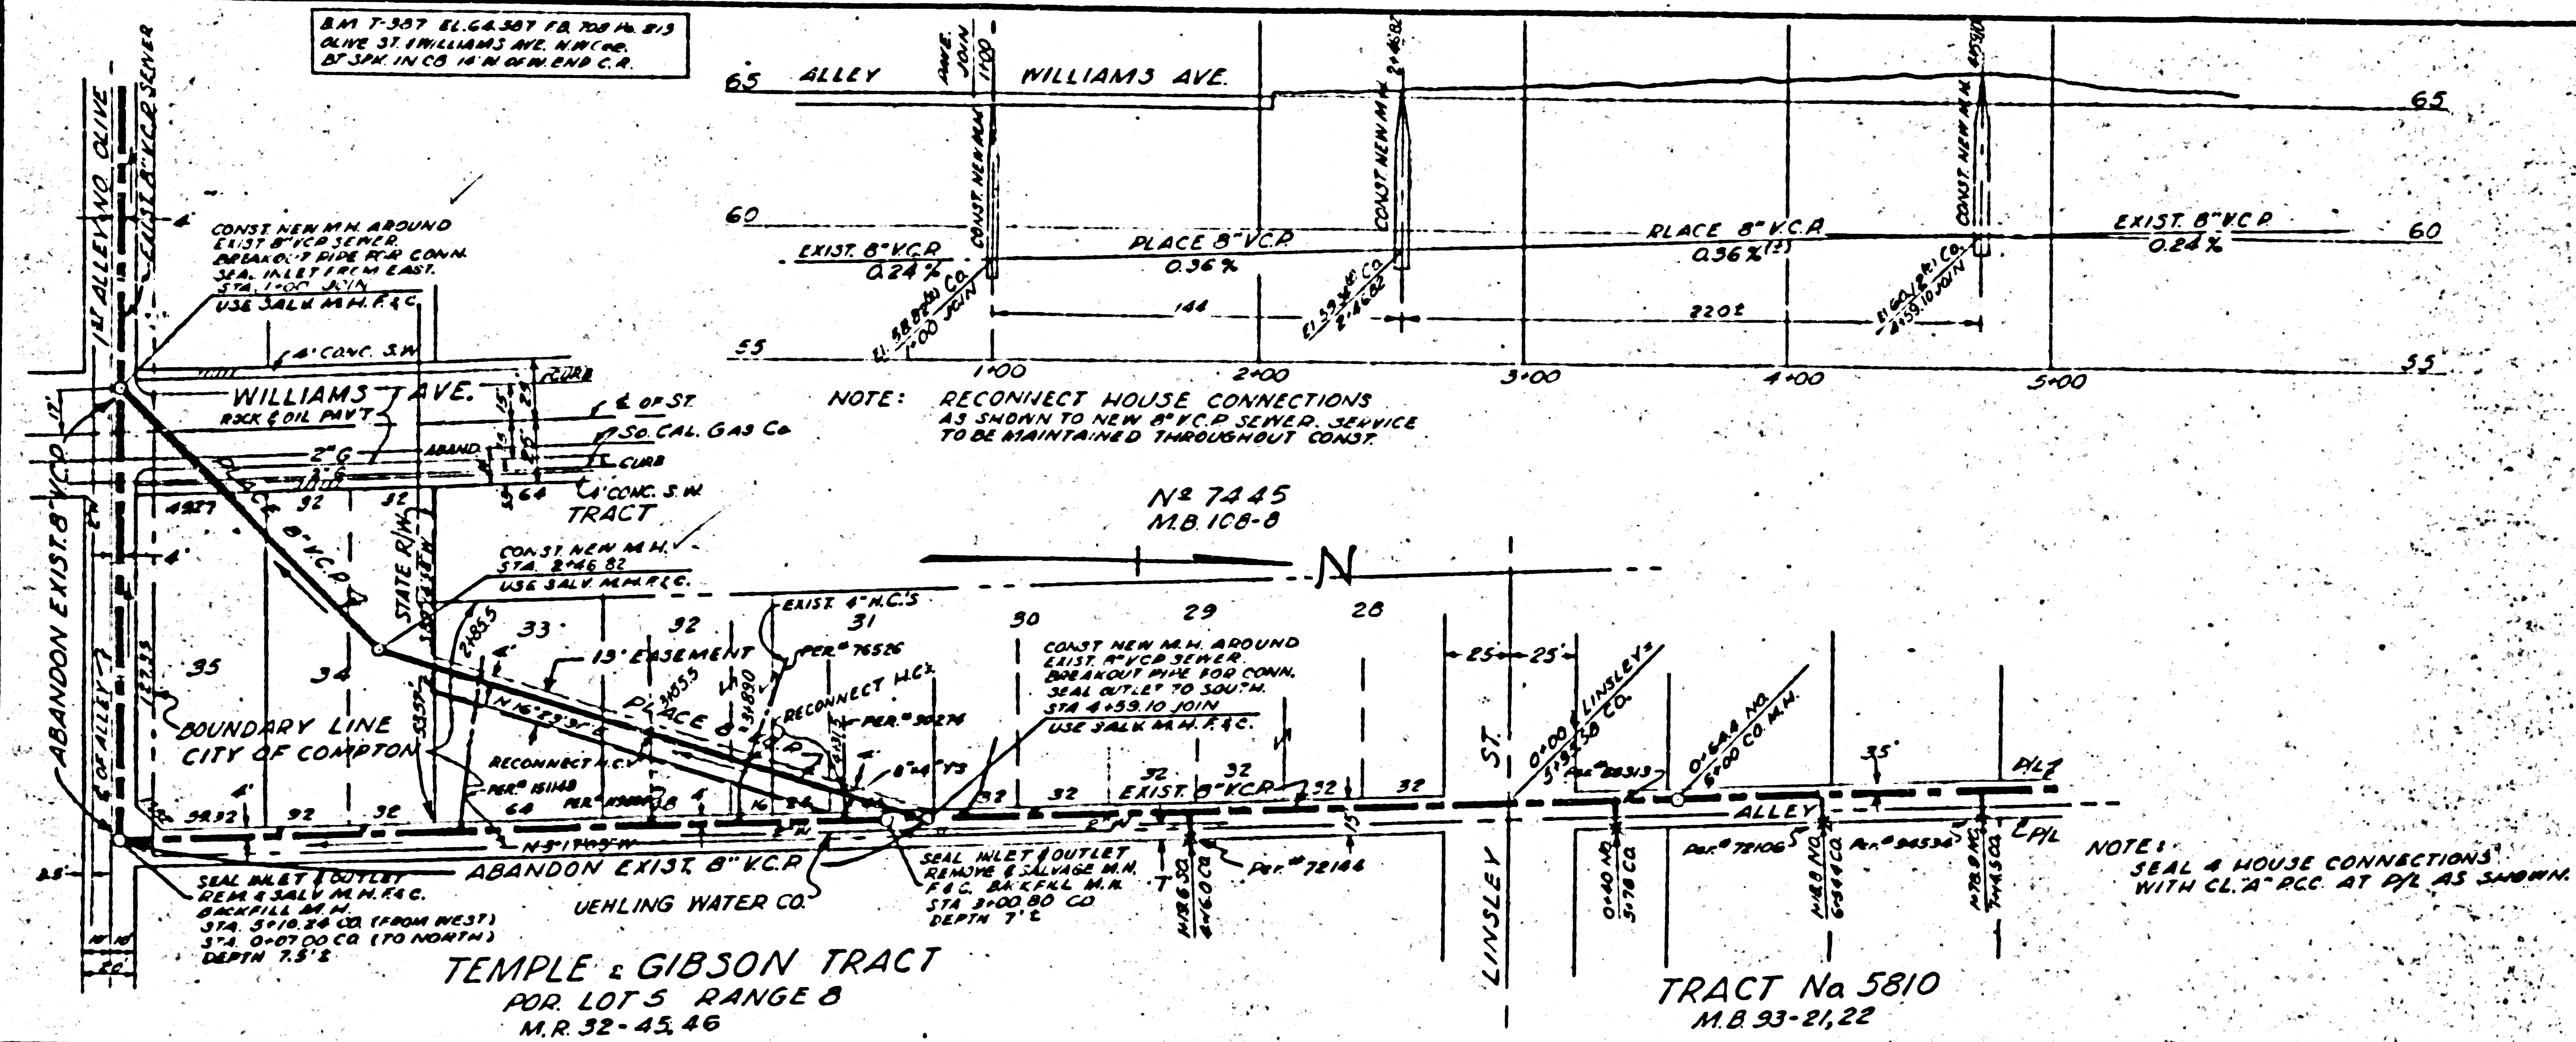

NOTE: NEW M.H. TO BE CONST. AS PER L.A. CO. UNV. 5-4-108  
 EXIST. SEWERS CONST. UNDER COUNTY IMPROVEMENT # 1073

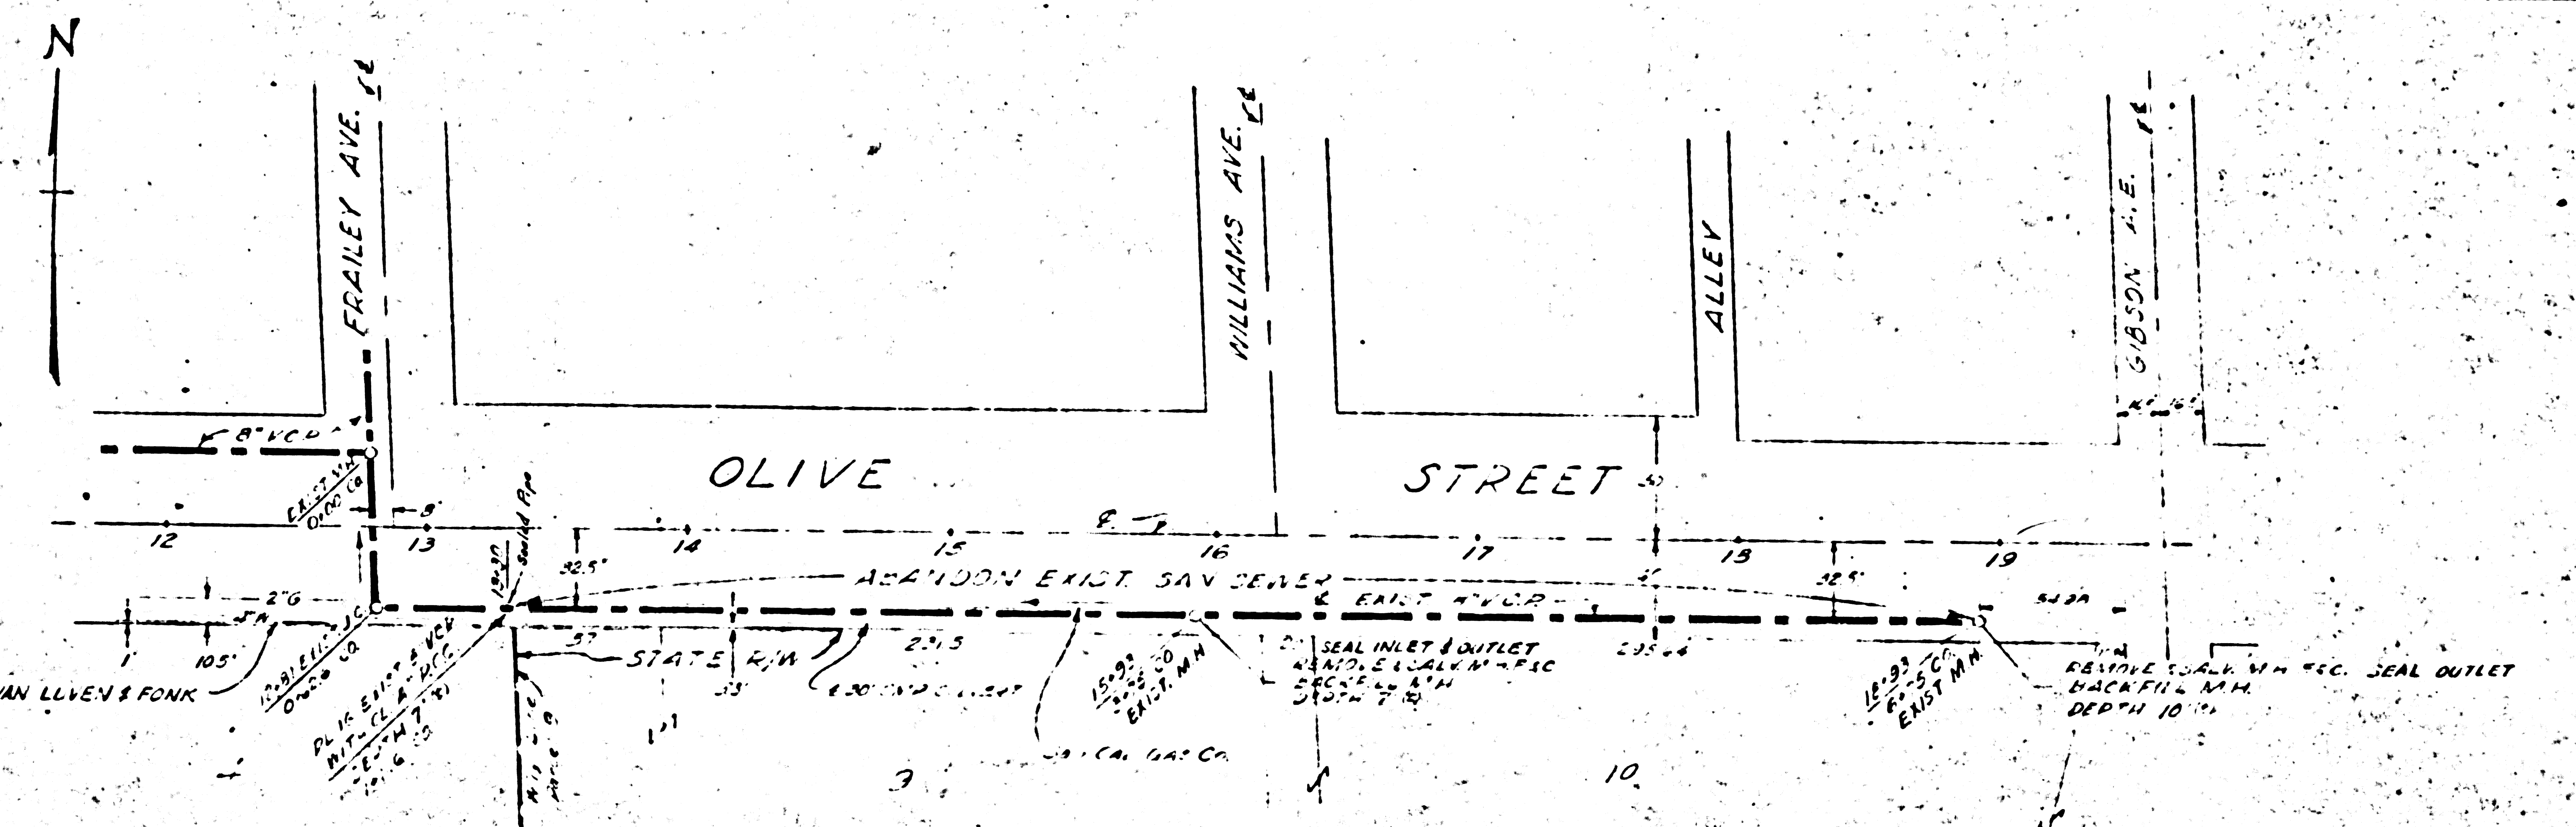

NOTE: DELIVER UNUSED MANHOLE FRAMES AND COVERS TO L.A. CO. SEWER MAINT. YARD 1129 E. 53rd ST. LOS ANGELES. EXIST. SEWERS CONST. UNDER COUNTY IMPROVEMENT # 1073.

PRIVATE CONTRACT #3901  
 (Page 2 of 2)  
 SANITARY SEWERS  
 OLIVE TO SAN ANATEO  
 Date: Nov. 12, 1957

D.M. 70-111

24.583