

B.M. - 171 Dept. 37735 Elev. 54.34
 B.M. Spike in Pavement 14' S of
 Orangethorpe of 70' East Woodruff
 Ave.

BELLFLOWER BLDG. DIST. NO. 4

PROFILE ALIGNMENT AND GRADE OF
 SANITARY SEWERS P.C. 3950
 TO BE CONSTRUCTED IN PAGE 1

ORANGETHORPE AVE. (23,439)
 BETWEEN OCANA ST. & WOODRUFF AVE. (2)
 PRIVATE CONTRACT NO. 3950

W.S. 33

1 SHEET, 2 PAGES

SCALE: 1" = 40' HORIZ. 1" = 4' VERT. MARCH, 1956


PREPARED IN THE OFFICES OF
 MANNING & DETILLA

By J. L. Manning REG. C. E. NO. 7676

FOR LEGEND SEE PLAN NO. S-A-64

- NOTES:
- PROFILES SHOWN ON THE PROPERTY LINE OR PROPERTY LINES PRODUCED AT RIGHT ANGLES TO THE SEWER LINE AT THE CENTER LINE OF EACH MANHOLE.
 - NO REPRESENTATIVE OF THE COUNTY ENGINEER WILL SURVEY OR LAYOUT ANY PORTION OF THE WORK.
 - THE OWNER OR HIS AUTHORIZED REPRESENTATIVE SHALL FURNISH THE COUNTY ENGINEER WITH GRADE SHEETS AND STATION FOR ALL HOUSE LATERALS AND T-BRANCHES AND SHALL PROVIDE STAKES FOR THEM AT THEIR PROPER LOCATIONS WITH STATIONING PLAINLY MARKED. ANY CHANGE IN LOCATION SHALL BE REQUESTED IN WRITING BY THE OWNER OR HIS REPRESENTATIVE.
 - NO REVISIONS SHALL BE MADE IN THESE PLANS WITHOUT THE APPROVAL OF THE COUNTY ENGINEER.
 - USE STANDARD MANHOLE FRAMES AND COVERS, S.A. 117, EXCEPT AS NOTED.
 - USE STANDARD STRENGTH PIPE EXCEPT AS NOTED.
 - USE CLEANLY MOTAR FOR ALL WITHIN CLAY PIPE JOINTS.
 - REPLACES ALL TRENCH WITHIN PAVED AREA TO MEET L.A. COUNTY ROAD DEPT. OR CALIF. STATE HIGHWAY DEPT. REQUIREMENTS IN ACCORDANCE WITH PERMITS.
 - INCREASE FOUR FEET OF SEWER AT POINTS OF INTERFERENCE WITH POLES, S.A. 118.
 - MANHOLE LATERALS TO BE CONSTRUCTED WITHIN PROPERTY AS SHOWN ON THESE PLANS EXCEPT AS NOTED.
 - ALL STRUCTURES SHALL BE BRICK SEWER STRUCTURES, S.A. 104, EXCEPT AS NOTED.
 - FOR ALLOWABLE SEALAGE TEST USE FORMULA NO. 1 SPEC. 5, SEC. 51.
 - MANHOLE TOPS TO BE UNIMPROVED EXCEPT AS NOTED TO BE ABOVE FINISHED GRADE.

No CHARGE FOR CONNECTIONS
 L. Curtis 5-29-56

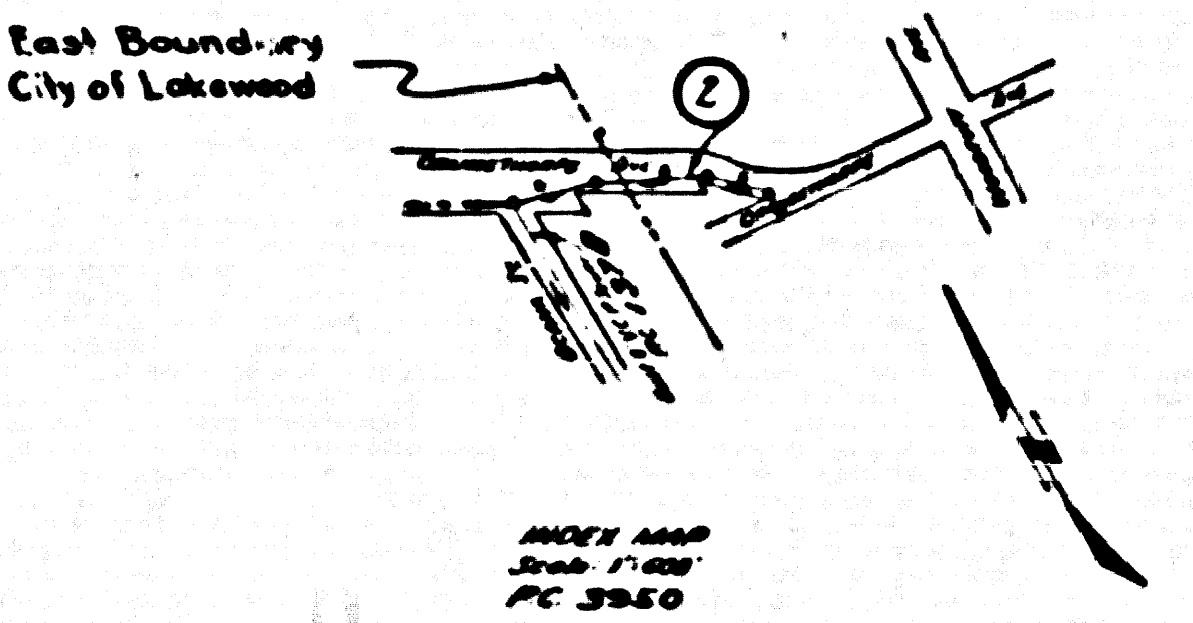

Approved by
 INDUSTRIAL WASTE DIVISION
 by *[Signature]* Date 7/26/56

NOTES:

GRADES TO WHICH THE IMPROVEMENT IS TO BE CONSTRUCTED ARE SHOWN ON PLANS AND PROFILES. GRADE POINTS FOR TOP OF CURBS, CENTER LINE OF STREETS, OR CENTER LINE OF ALLEYS ARE SHOWN BY CIRCLES ON PROFILES AT ALL POINTS BETWEEN DESIGNATED POINTS THE GRADE SHALL BE ESTABLISHED SO AS TO CONFORM TO A STRAIGHT LINE DRAWN BETWEEN SAID DESIGNATED POINTS.

ELEVATIONS AND IN FEET ABOVE U.T.C. # 82 25M 2722Z ORIGIN OF DATA.

THIS DRAWING AND THE DATA HEREON ARE HEREBY MADE A PART OF THE SPECIFICATIONS.

WORK SHALL BE CONSTRUCTED ACCORDING TO SPECIFICATIONS ON FILE IN THE OFFICE OF THE COUNTY ENGINEER AND SHALL BE PROSECUTED ONLY IN THE PRESENCE OF THE COUNTY ENGINEER.

BEFORE WORK CAN BE STARTED THE CONTRACTOR MUST OBTAIN A PERMIT TO EXCAVATE IN COUNTY STREETS FROM THE L.A. COUNTY ROAD DEPT. USE OF THIS ST. AND MAKE A REPORT WITH THE COUNTY ENGINEER, ROOM 254 MAIN AMERICAN BLDG. RM. 252 30 BROADWAY SUFFICIENT TO COVER THE COST OF CONSTRUCTION INSPECTION AND RECC. PLANS.

APPROVAL OF THIS PLAN BY THE COUNTY OF LOS ANGELES DOES NOT CONSTITUTE A REPRESENTATION AS TO THE ACCURACY OF THE LOCATION OF OR THE EXISTENCE OR NON-EXISTENCE OF ANY UNDERGROUND UTILITY PIPE, OR STRUCTURE WITHIN THE LIMITS OF THIS PROJECT THIS NOTE APPLIES TO ALL PAGES.

IF WORK IS TO BE DONE IN A STATE HIGHWAY, A PERMIT MUST BE OBTAINED FROM THE STATE OF CALIFORNIA, DIVISION OF HIGHWAYS, 128 SOUTH SPRING STREET.

COUNTY OF LOS ANGELES, CALIFORNIA

APPROVED, JOHN A. LAMBE, COUNTY ENGINEER

APPROVED, A. M. RAWN, CHIEF ENGINEER

BY *[Signature]* SANITATION ENGINEER

BY *[Signature]* OFFICE ENGINEER

CHECKED BY *[Signature]* 5-31-56


OFFICE OF COUNTY ENGINEER, 800 C. E. NO. 7860

dated 9-7-56 Warren

P.C. 3950 PAGE 2

(23,410)

No CHARGE FOR CONNECTIONS

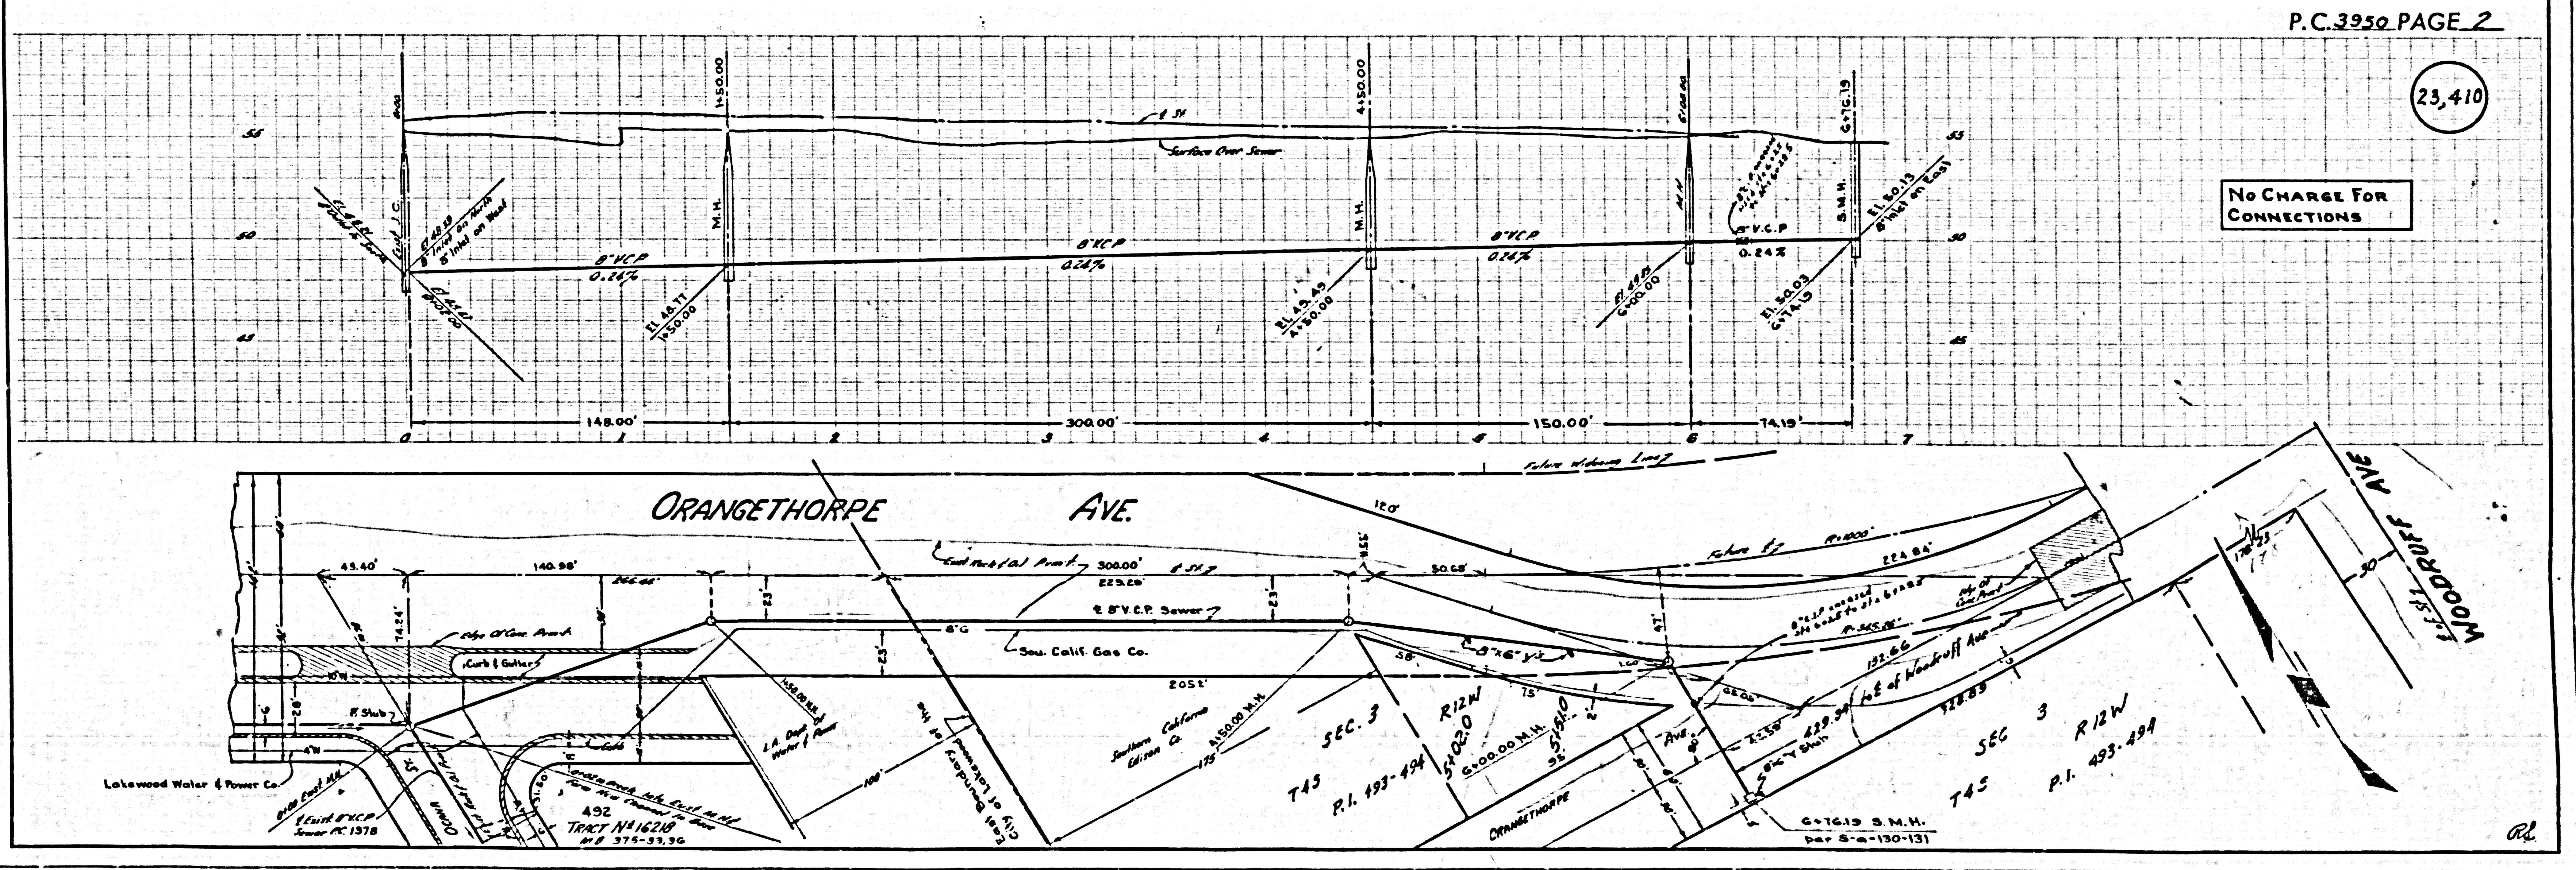

RL