


SEWER PROFILE
 SEWER, BOX, 1'-6" DIA., 1'-6" DEPTH

PC. 3963

23699

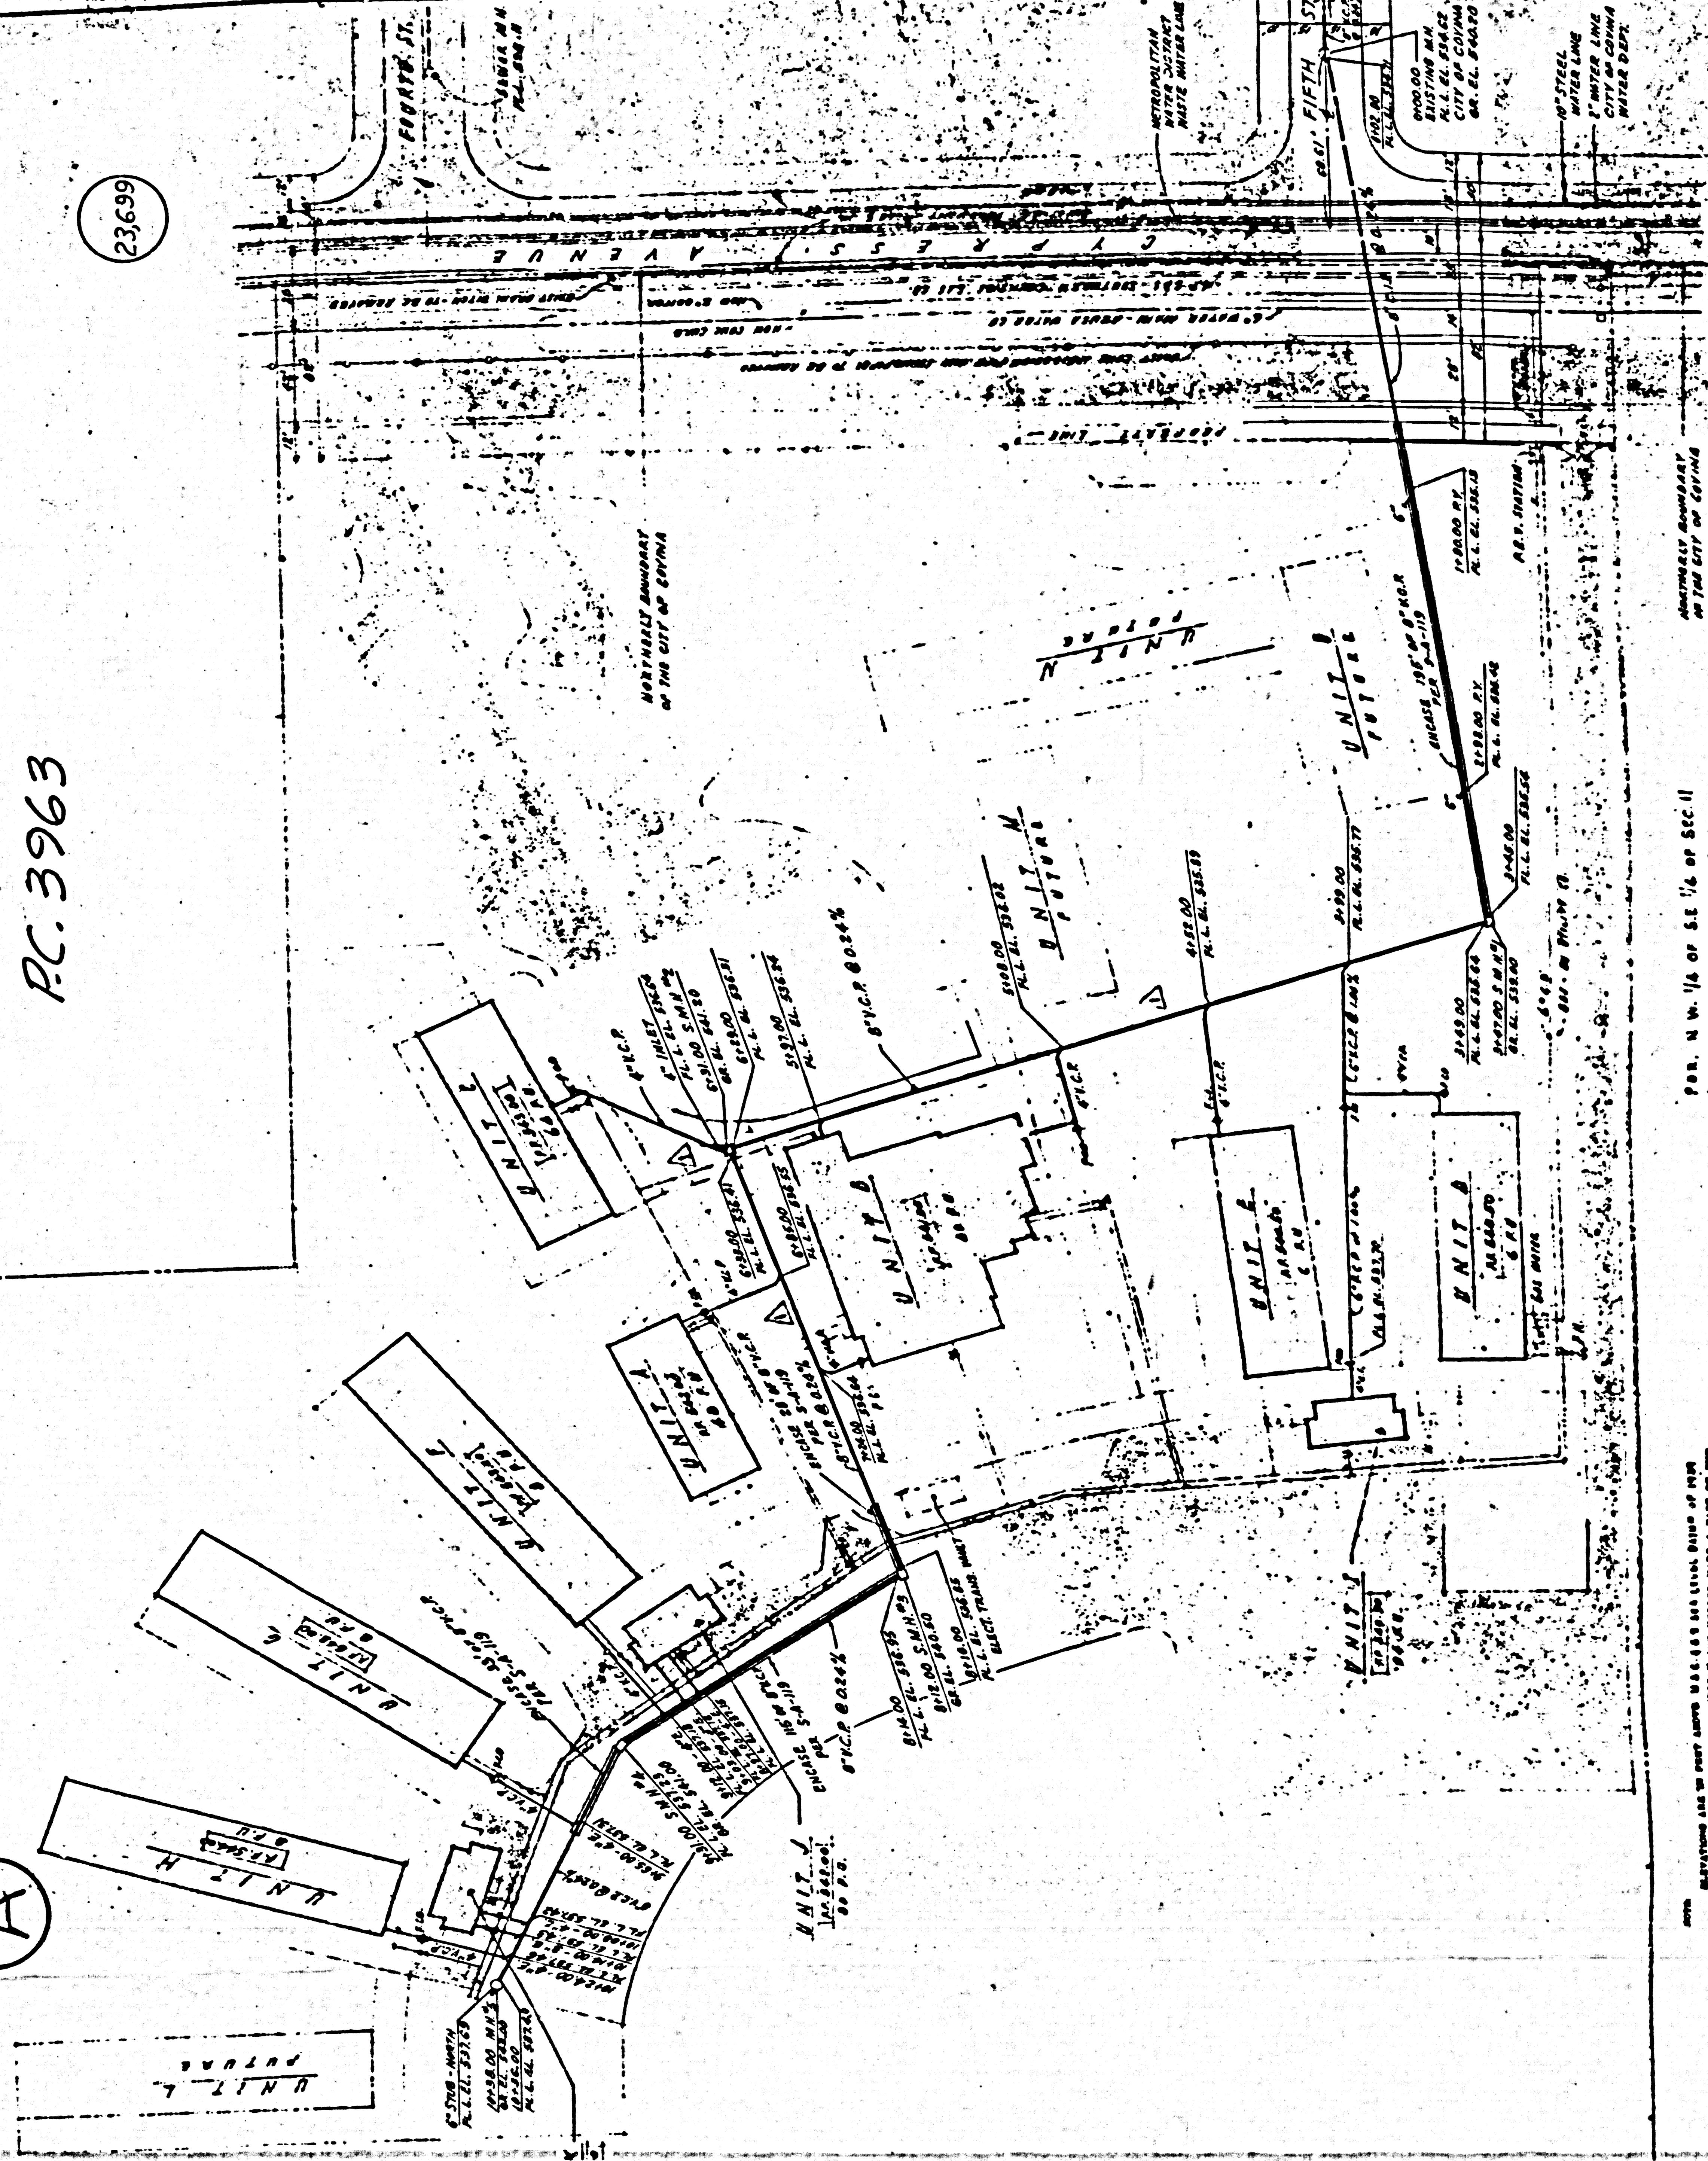



PER. N. W. 1/4 OF SE 1/4 OF SEC. II
 T. 1-S, R. 10-W, S.B.D. 6 M

APPROVED: MAY 8, 1968
 ARCHITECT: H. L. GOGERTY, F.A.I.A., ARCHITECT
 3133 WEST EIGHTH STREET
 LOS ANGELES 5, CALIFORNIA


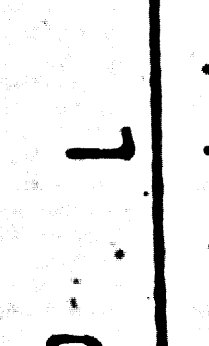

P L O T P L A N


STATE OF CALIFORNIA
 DEPARTMENT OF ARCHITECTURE

M. K. SHIELDS CO.
 ARCHITECTS AND ENGINEERS
 1515 WEST 11TH STREET
 LOS ANGELES 5, CALIFORNIA

H. L. GOGERTY, F.A.I.A., ARCHITECT
 D. STEWART KERR, A.I.A., ASSOCIATE
 3133 WEST EIGHTH STREET
 LOS ANGELES 5, CALIFORNIA

SEWER SYSTEM
 PLAN AND PROFILE

PC. 3963


23699

APPROVED: MAY 8, 1968



H O O L
 I S T R I C T
 I F O R N I A

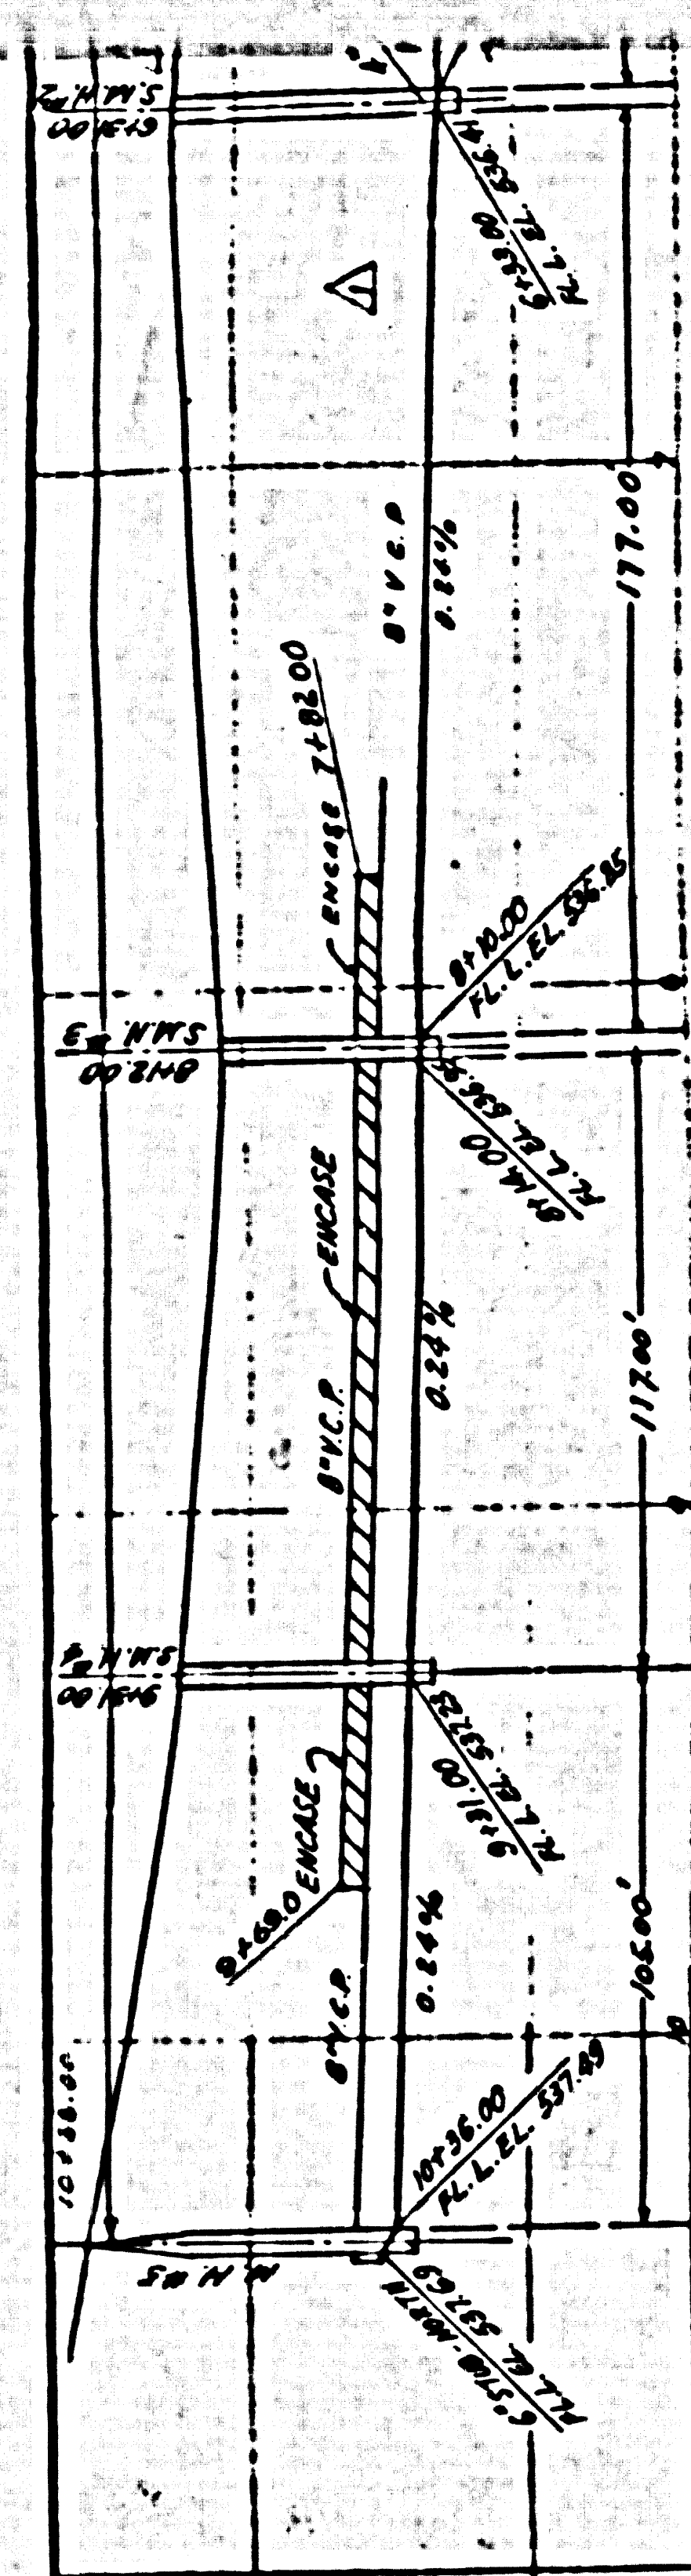

(B)

P.C. 3963

(B)

UNIT L

UNIT K
 101540.00

C Y P R E S S S C H O O L
 C O V I N A C A L I F O R N I A