


BENCH MARK
 SY 163 Page 76 Adj. Elev. 82.107
 N.W. L. of Straddle near intersection
 of South Street and Lakewood Boulevard.

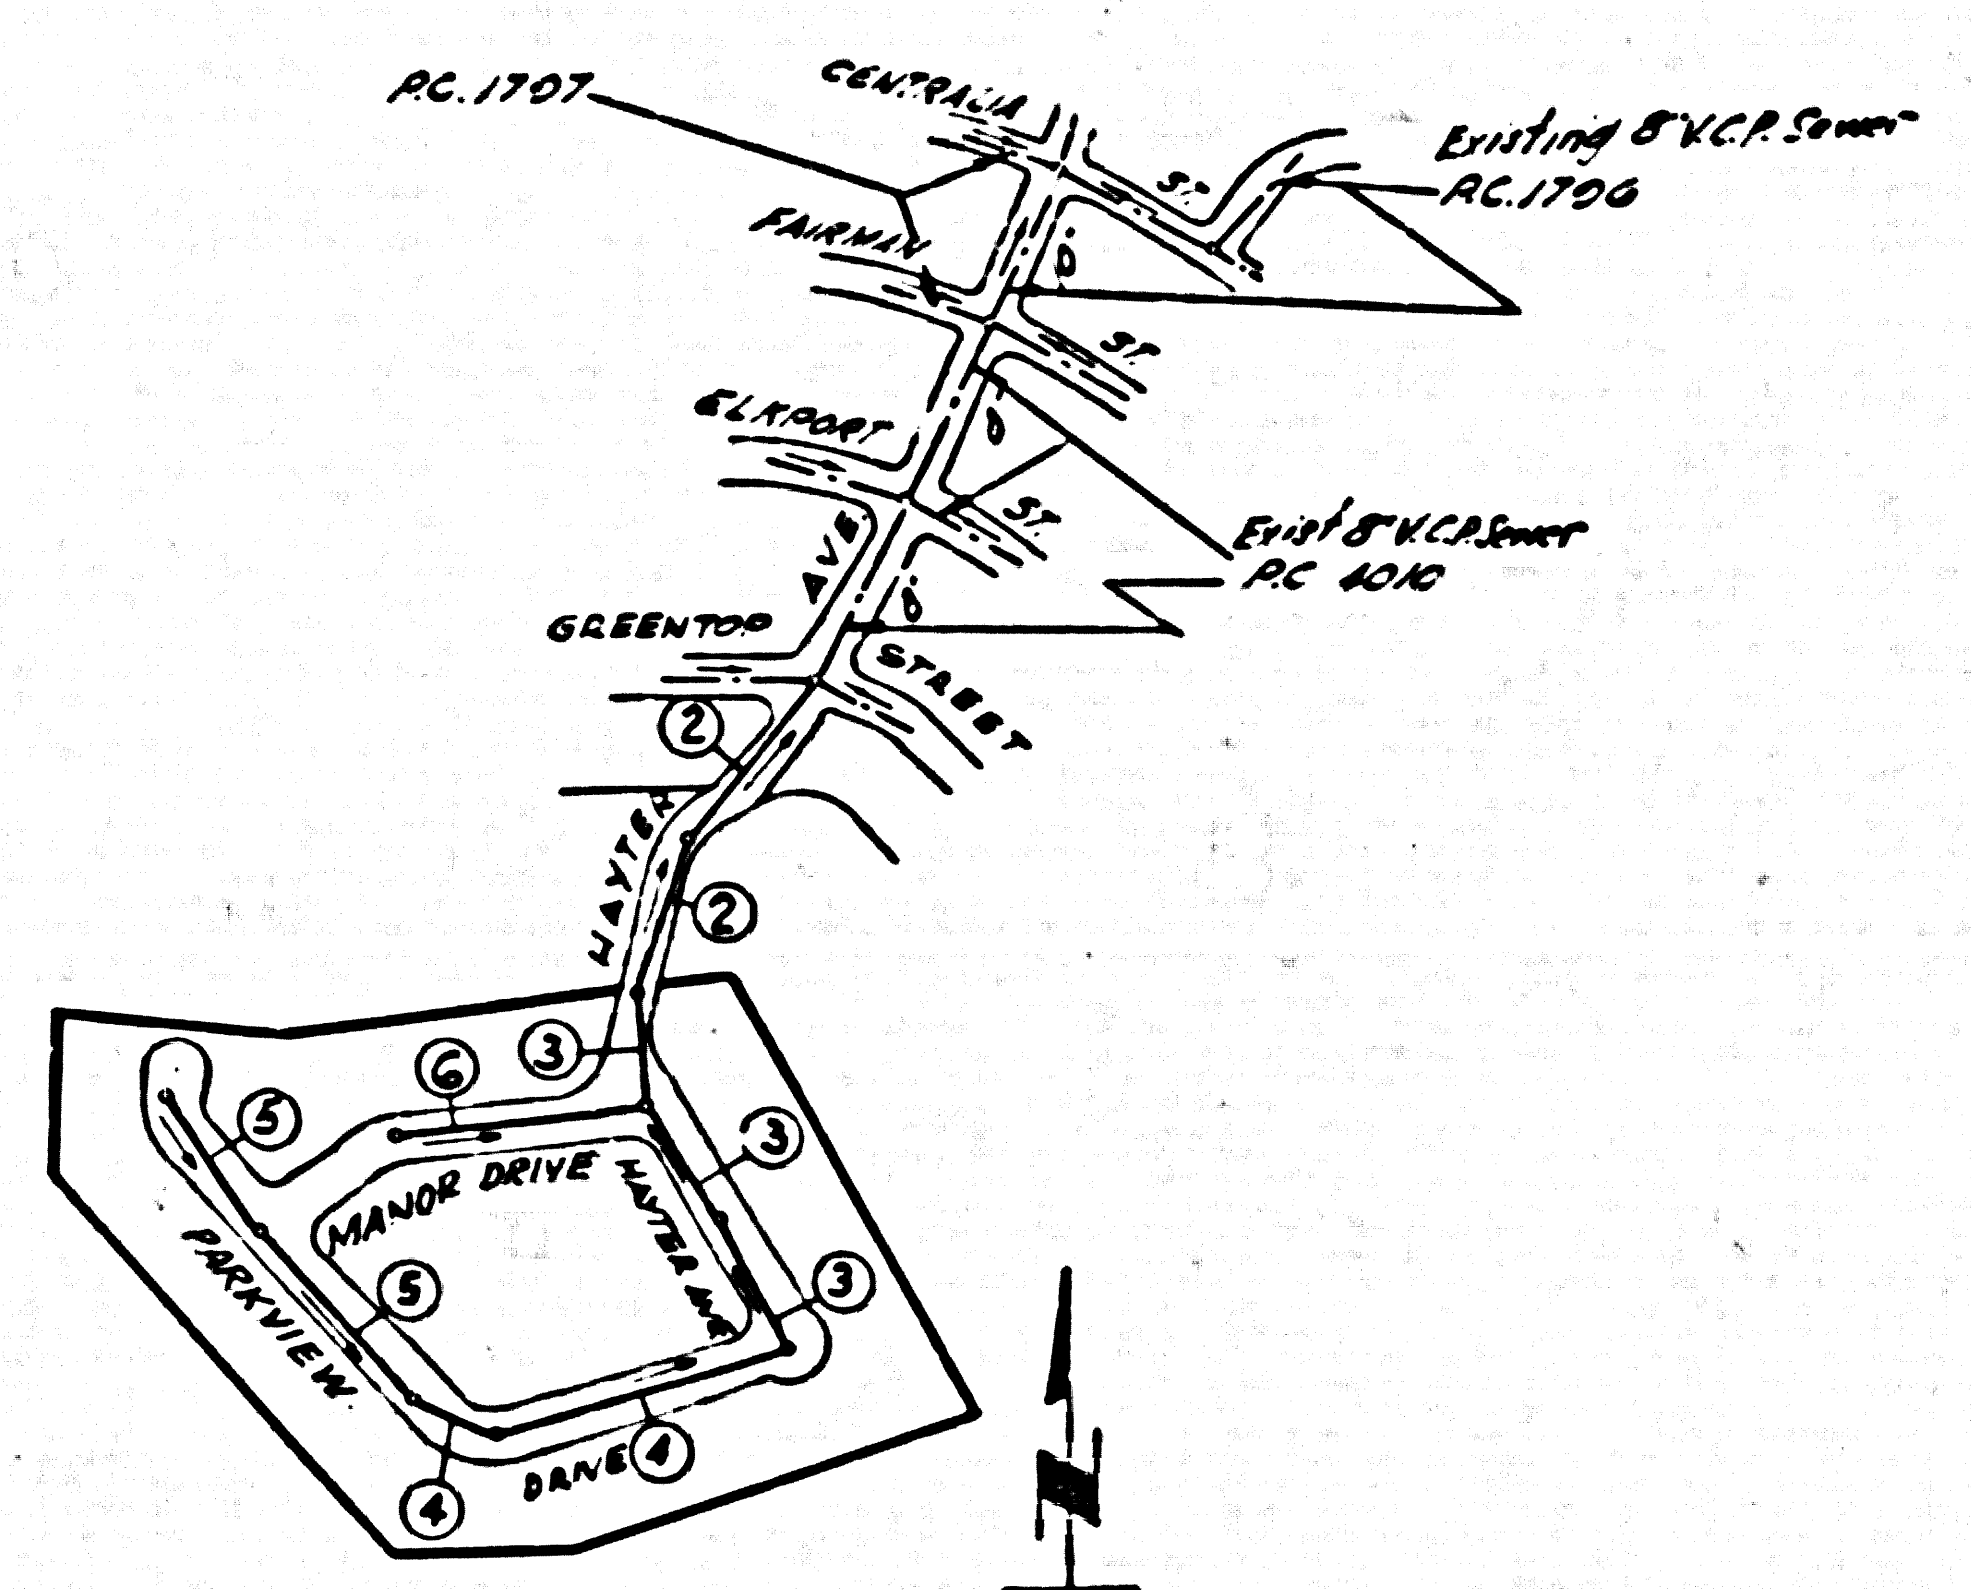

INDEX MAP
 TRACT NO. 21953
 SCALE 1"=400'
 P.C. 3983

NO CHARGE FOR
 CONNECTIONS
 SK Oida 6-14-56

BELFLOWER BLDG. DIST. NO. 4

- NOTES:
- PROVIDE STAKES ON THE PROPERTY LINE OR PROPERTY LINES PRODUCED AT RIGHT ANGLES TO THE SEWER LINE AT THE CENTER LINE OF EACH MANHOLE.
 - NO REPRESENTATIVE OF THE CITY ENGINEER WILL SURVEY OR LAYOUT ANY PORTION OF THE WORK.
 - THE OWNER OR THE ARCHITECT'S REPRESENTATIVE SHALL FURNISH THE CITY ENGINEER WITH GRADE SHEETS AND STATION FOR ALL HOUSE LATERALS AND Y BRANCHES AND SHALL PROVIDE STAKES FOR THESE AT THEIR PROPER LOCATIONS WITH STATIONING PLAINLY MARKED. ANY CHANGE IN LOCATION SHALL BE REQUESTED BY WRITING BY THE OWNER OR HIS REPRESENTATIVE. NO REVISIONS SHALL BE MADE IN THESE PLANS WITHOUT THE APPROVAL OF THE CITY ENGINEER.
 - USE STANDARD MANHOLE FRAMES AND COVERS, S.A.-117, EXCEPT AS NOTED.
 - USE STANDARD STRENGTH PIPE EXCEPT AS NOTED.
 - USE J.M.Y./COMPANION FOR ALL VITRIFIED CLAY PIPE JOINTS.
 - RESURFACE ALL TRENCH WITHIN PAVED AREA TO MEET LAKEMOOD ROAD DEPT. OR CALIF. STATE HIGHWAY DEPT. SPECIFICATIONS IN ACCORDANCE WITH THESE PLANS.
 - INSTALL FOUR FEET OF BRICK AS FORTIFY OF INTERFERENCE WITH POLES, S.A.-119.
 - HOUSE LATERALS TO BE CONSTRUCTED WITH JOINTS AT PROPERTY LINE. 6" PIPE BROWN CURB GRADE EXCEPT AS NOTED.
 - ALL STRUCTURES SHALL BE BRICK SEWER BY ACTING, S.A.-104, EXCEPT AS NOTED.
 - FOR ALLOWABLE LEAKAGE TEST USE FORMULA NO. 2, SPEC. SEC. 14.
 - MANHOLE TOPS IN UNIMPROVED RIGHTS-OF-WAY TO BE 6" ABOVE FINISHED GRADE.
 - THE OWNER IS TO RUN IN THE HOUSE LATERAL DEPTH AT THE PROPERTY LINE BELOW THE TOP OF CURB ELEVATION. FOR EACH HOUSE LATERAL, ON THE GRADE SHEET.

ENGINEERING SERVICE CORPORATION
 1127 W. WASHINGTON BLVD.
 LOS ANGELES 15, CALIF. PL. 9-7281

REVISIONS		TRACED BY
		B.S.
		DES'G'D BY
		E.S.D.
		CK'D BY
		SUBMITTED
		M.S. 5-23-56

SUB STRUCTURES OK'D		SCALE	L.S.	P.B.	
W. O. NO.	DWG. NO.	DATE	SCALE	L.S.	P.B.
3977-110			1"=40'		


PROFILE ALIGNMENT AND GRADE OF
SANITARY SEWERS
 TO BE CONSTRUCTED IN
TRACT NO. 21953 (24761)

PRIVATE CONTRACT NO. 3983
 W.S. 30
 3 SHEETS, 6 PAGES
 SCALE: 1"=40' DATE APRIL, 1956
 PREPARED IN THE OFFICES OF
ENGINEERING SERVICE CORPORATION
 BY E. J. Young REG. C. E. NO. 2622
 FOR LEGEND SEE PLAN NO. S-A-64


NOTES:
 GRADES TO WHICH THIS IMPROVEMENT IS TO BE CONSTRUCTED ARE SHOWN ON PLANS AND PROFILES. GRADE POINTS FOR TOP OF CURB, CENTER LINE OF STREETS, OR CENTER LINE OF ALLEYS ARE SHOWN BY CIRCLES ON PROFILES. AT ALL POINTS BETWEEN SEPARATED POINTS THE GRADE SHALL BE ESTABLISHED SO AS TO CONFORM TO A STRAIGHT LINE DRAWN BETWEEN SAID SEPARATED POINTS.
 ELEVATIONS ARE IN FEET ABOVE U.S.C. & G.S. SEA LEVEL DATUM OF 1929.
 THIS DRAWING AND THE DATA HEREON ARE HEREBY MADE A PART OF THE SPECIFICATIONS OF THE CITY ENGINEER AND SHALL BE CONSIDERED AS SUCH BY THE CONTRACTOR. THE CONTRACTOR SHALL BE RESPONSIBLE FOR THE ACCURACY OF THE DATA AND SHALL BE RESPONSIBLE FOR THE ACCURACY OF THE WORK.
 BEFORE WORK CAN BE STARTED, THE CONTRACTOR MUST OBTAIN A PERMIT TO EXCAVATE IN CITY STREETS FROM THE CITY ENGINEER. THE CITY ENGINEER'S OFFICE IS LOCATED AT 120 SOUTH SPRING STREET, LOS ANGELES, CALIF. THE CITY ENGINEER'S OFFICE IS NOT RESPONSIBLE FOR THE LOCATION OF OR THE EXISTENCE OR NON-EXISTENCE OF ANY UNRECORDED utility, OR STRUCTURE WITHIN THE LIMITS OF THIS PROJECT. THIS NOTE APPLIES TO ALL PAGES.
 IF WORK IS TO BE DONE IN A STATE HIGHWAY, A PERMIT MUST BE OBTAINED FROM THE STATE OF CALIFORNIA, DIVISION OF HIGHWAYS, 128 SOUTH SPRING STREET.

CITY OF LAKEWOOD, CALIFORNIA
 APPROVED, JOHN A. LAMBE, CITY ENGINEER
 APPROVED, A. M. BAWN, CHIEF ENGINEER
 BY A. P. Collins SANITATION ENGINEER
 BY J. J. Postman OFFICE ENGINEER
 CHECKED BY SK Oida 6-14-56
 OFFICE OF CITY ENGINEER, REG. C. E. NO. 2496

P.C. 3983 PAGE 2

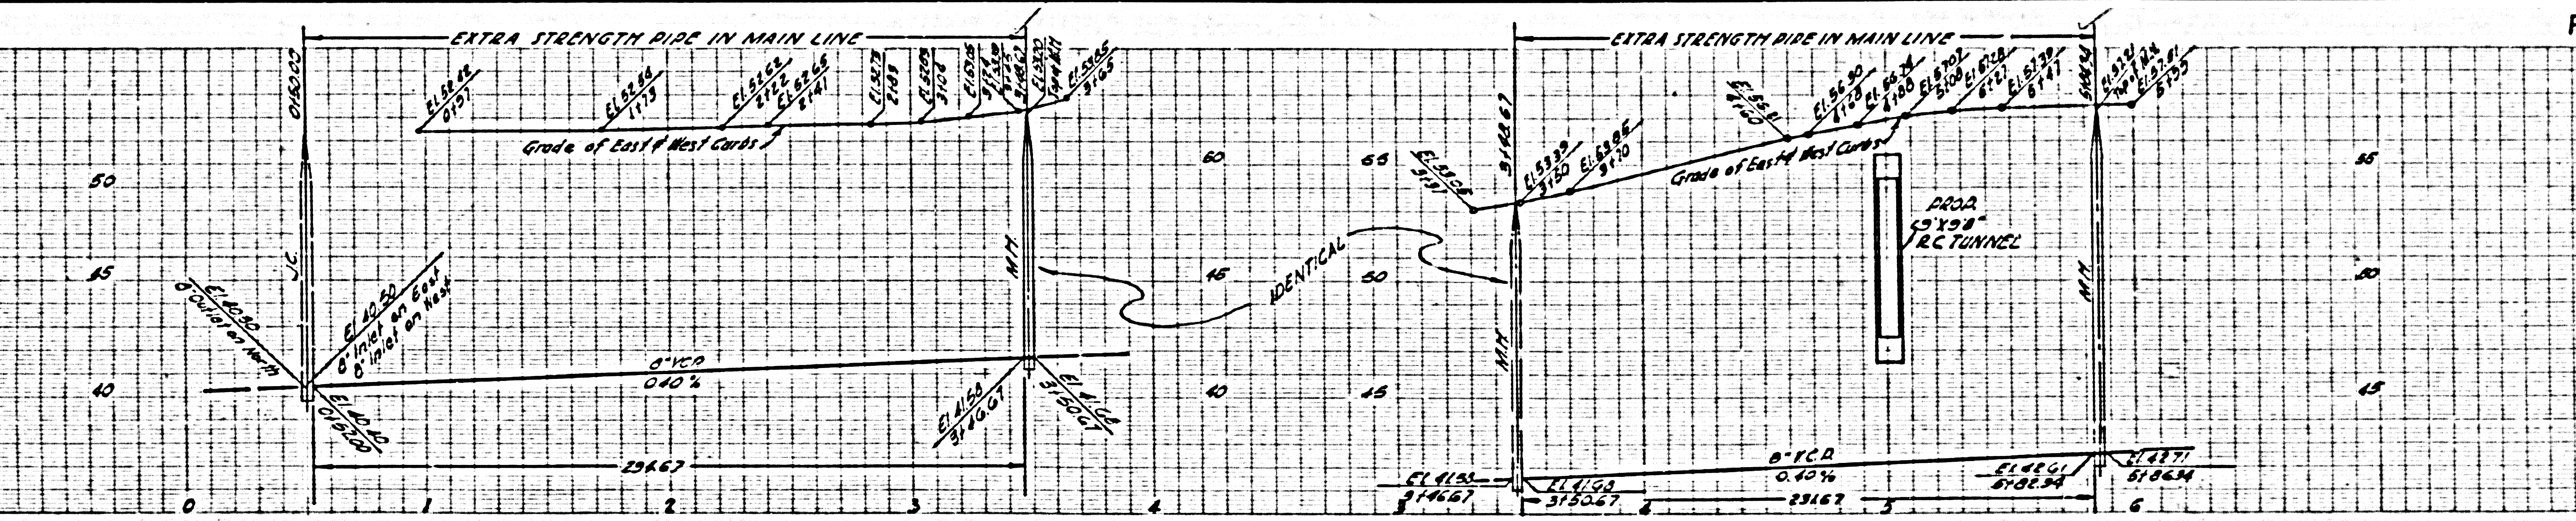



NO CHARGE FOR
 CONNECTIONS
 (24762)

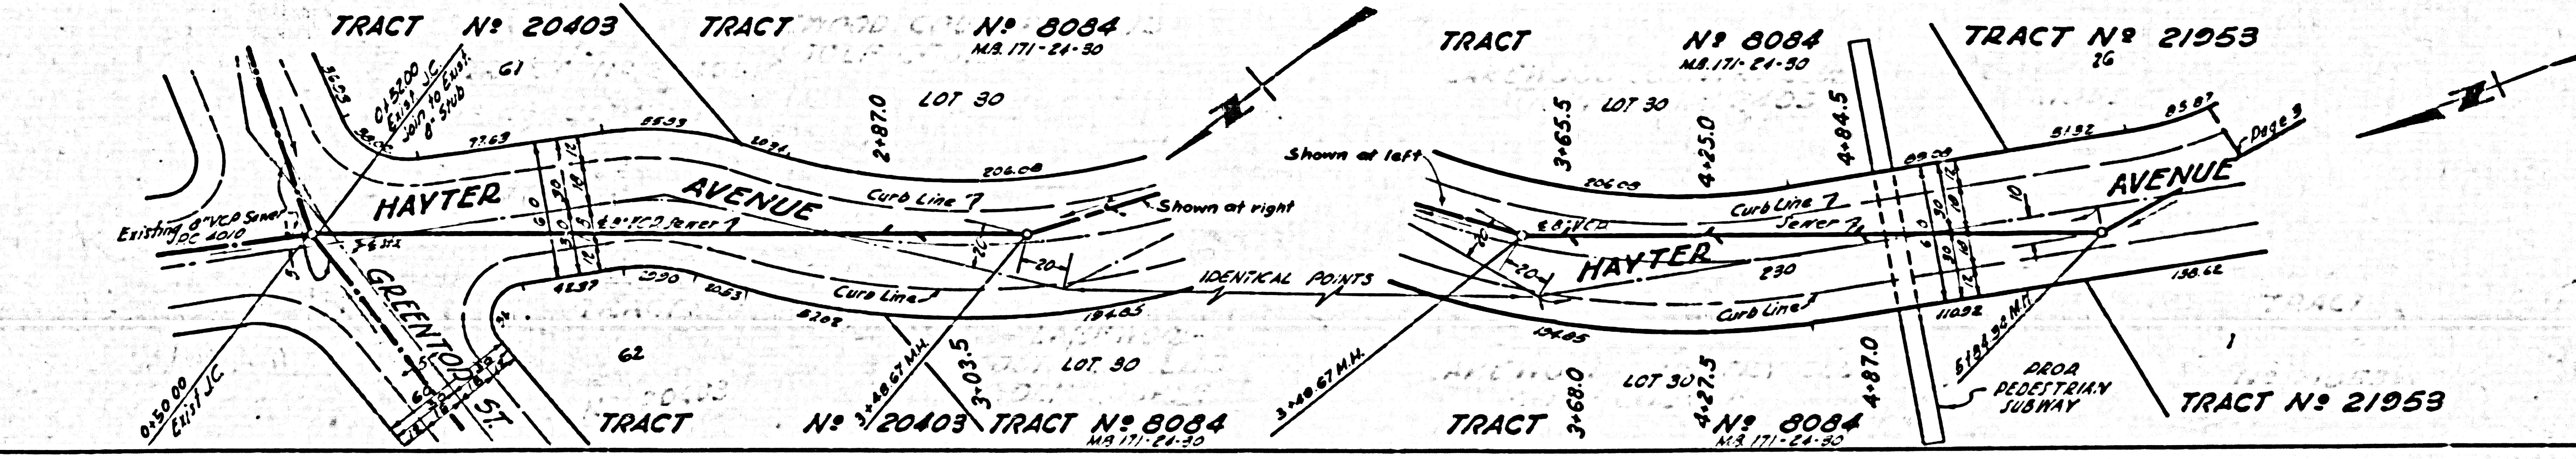

P.C. 3983



NO CHARGE FOR CONNECTIONS

24,763




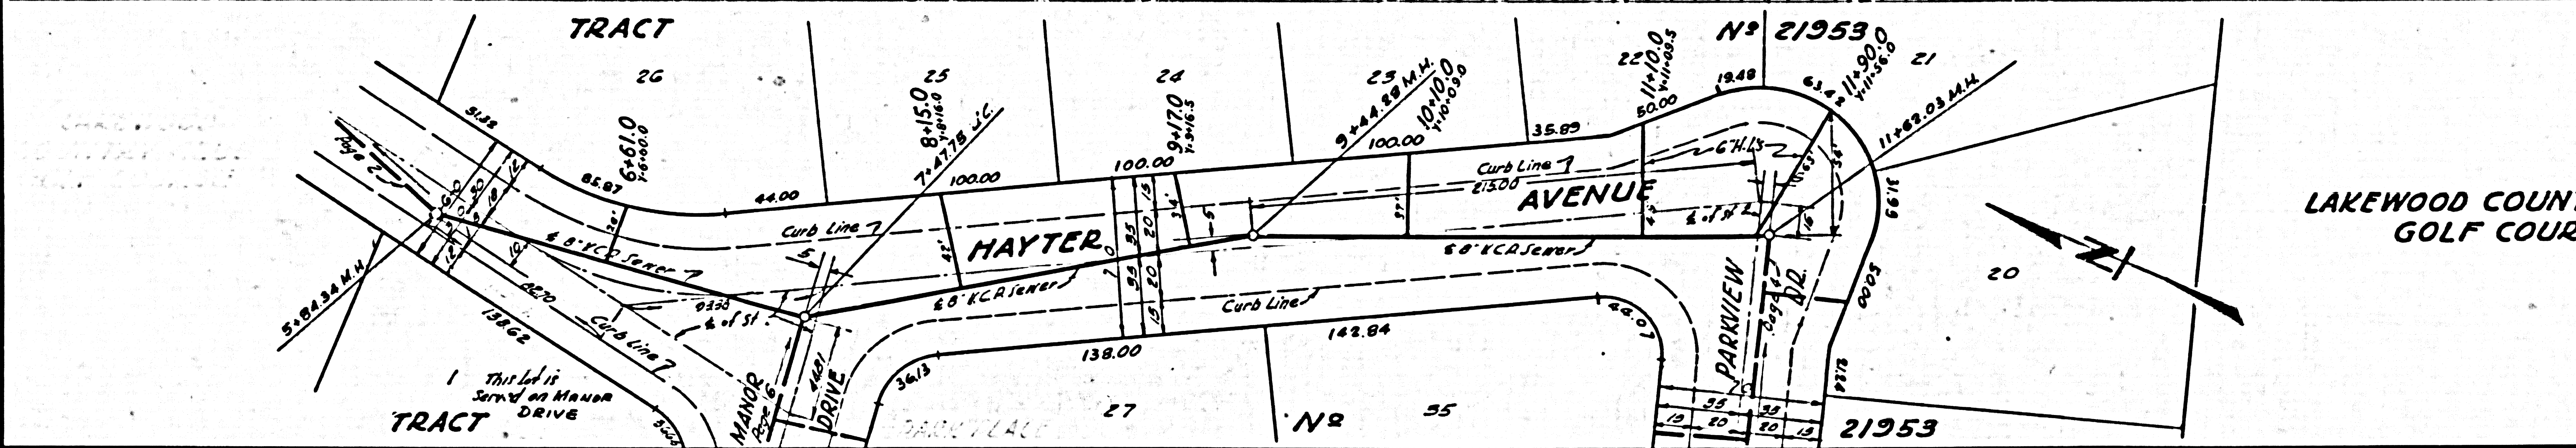
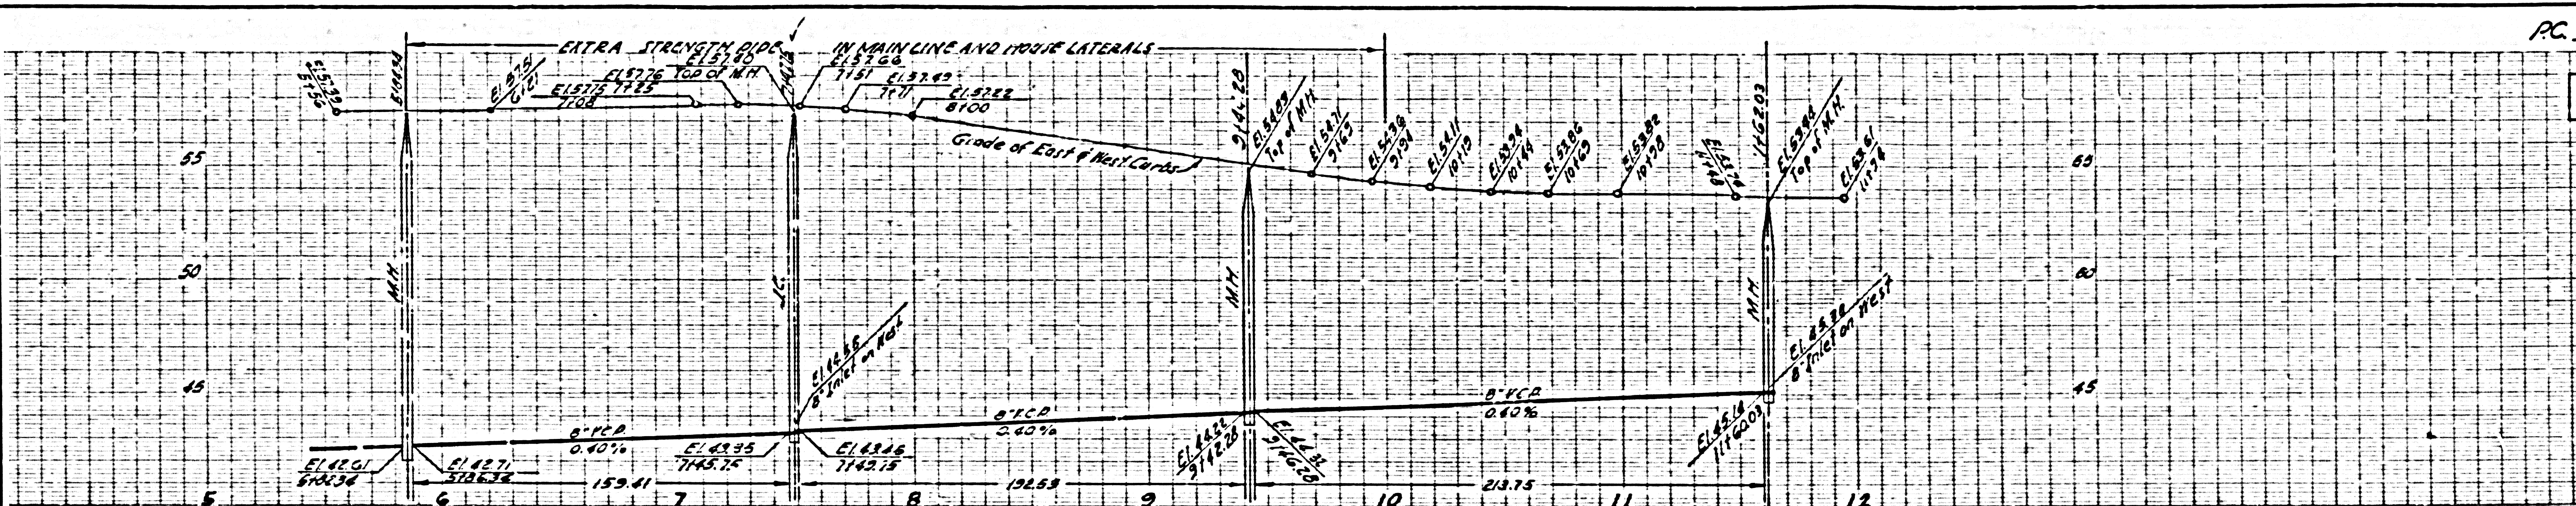


NO CHARGE FOR CONNECTIONS

24,764

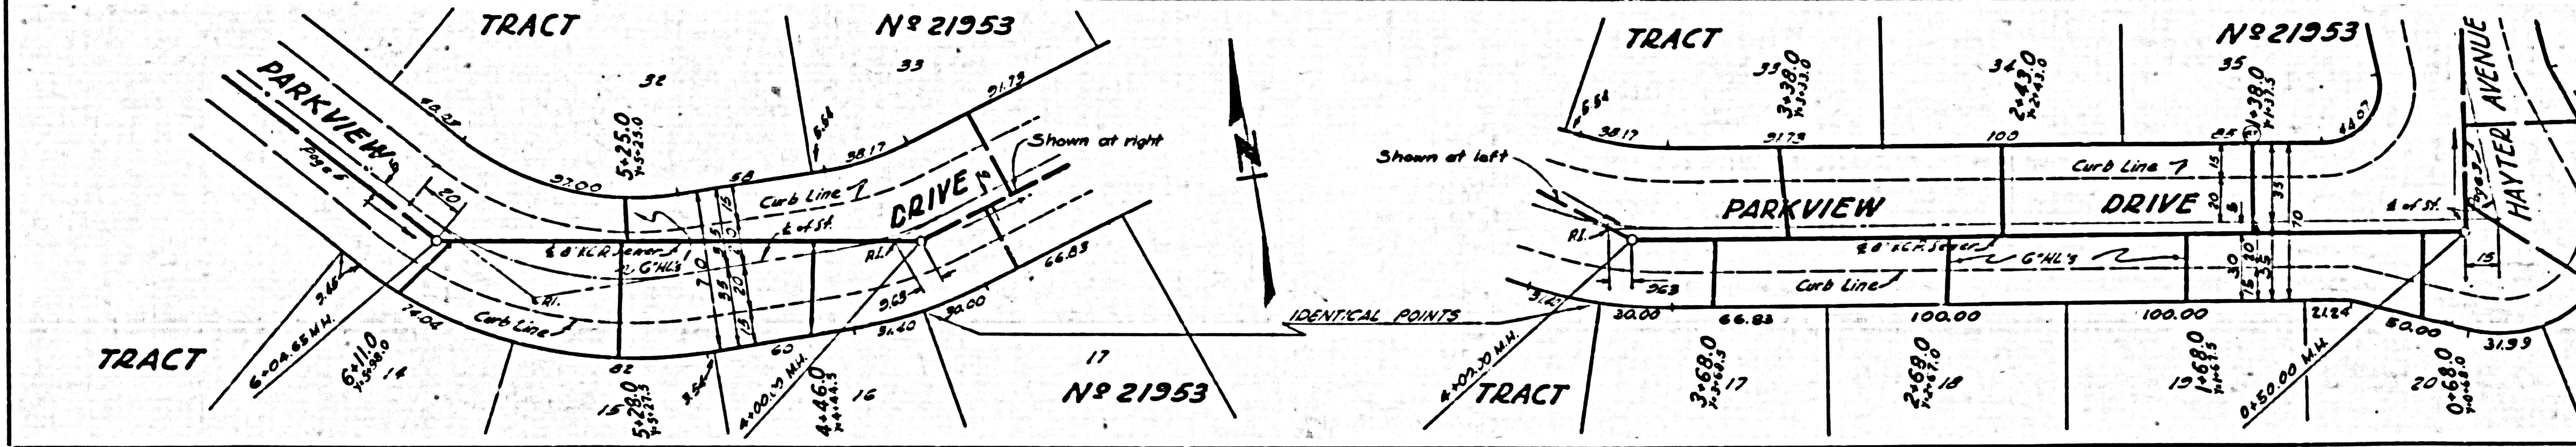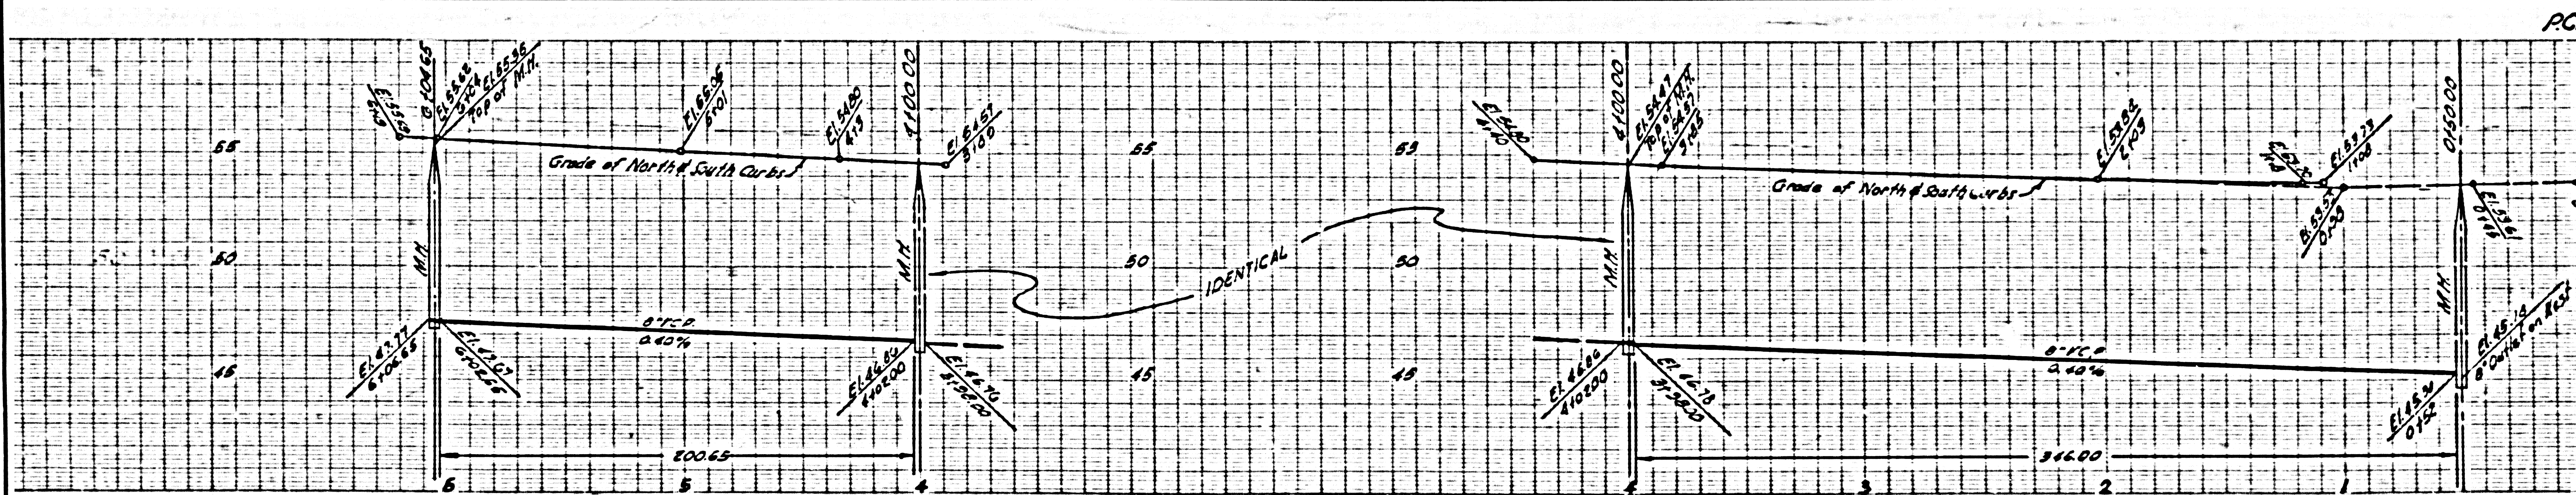

PC 3983

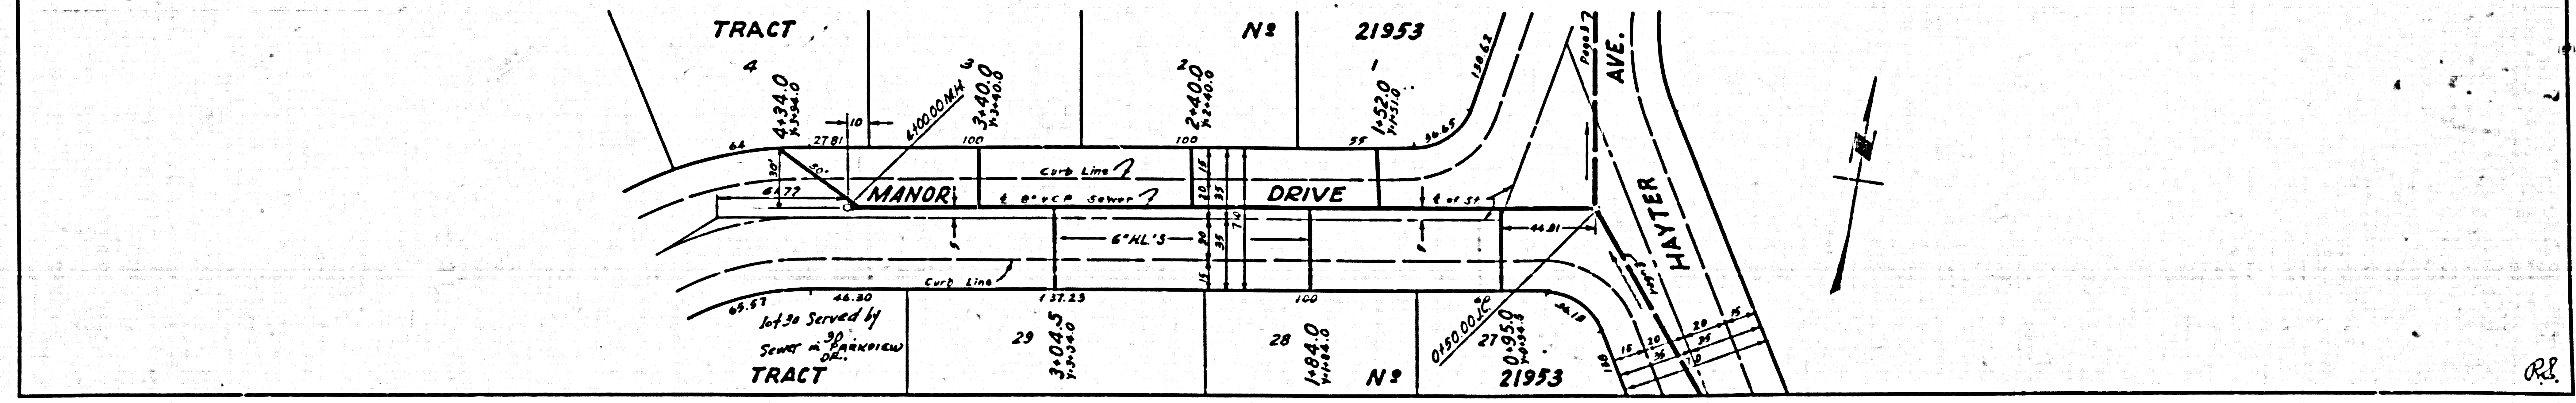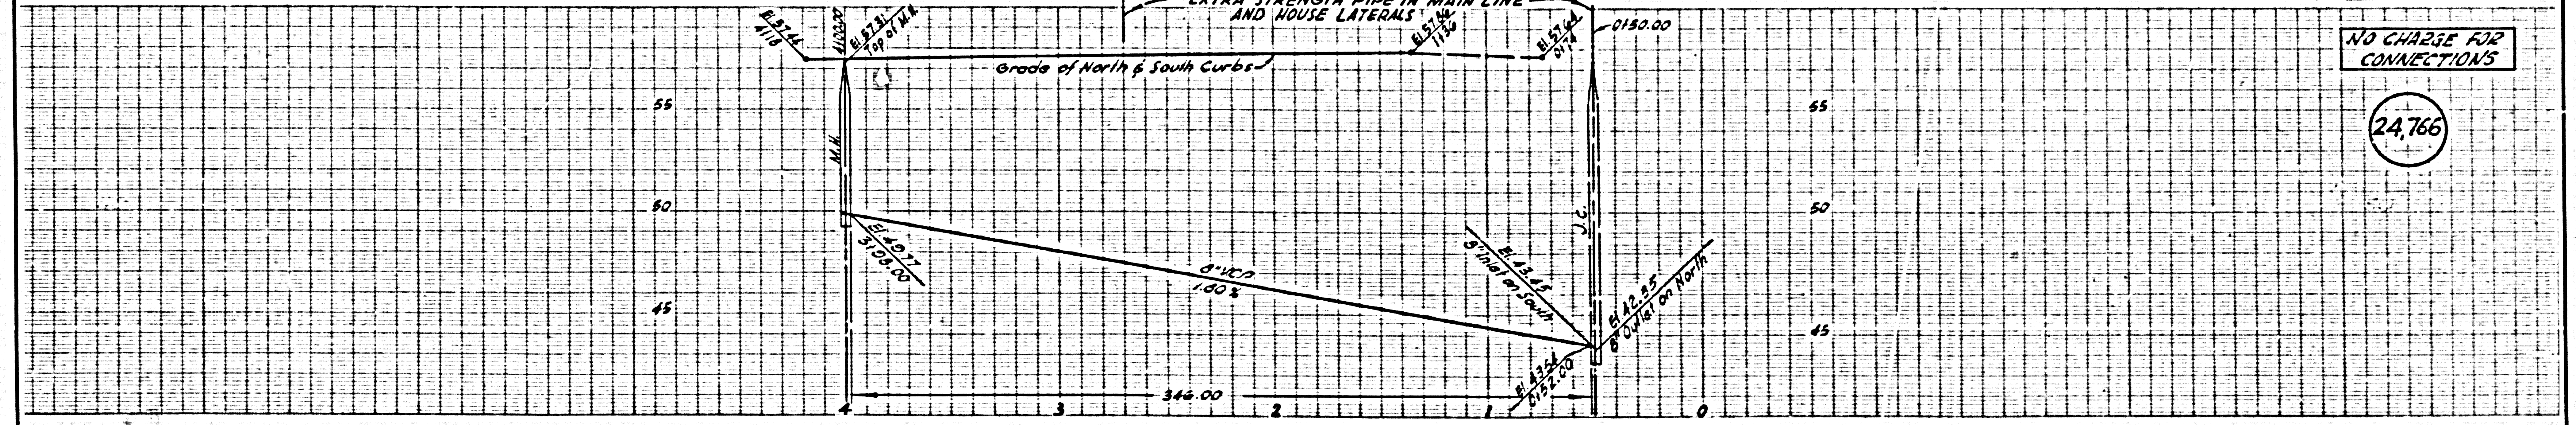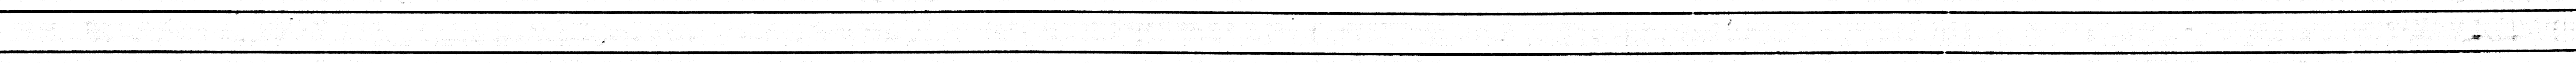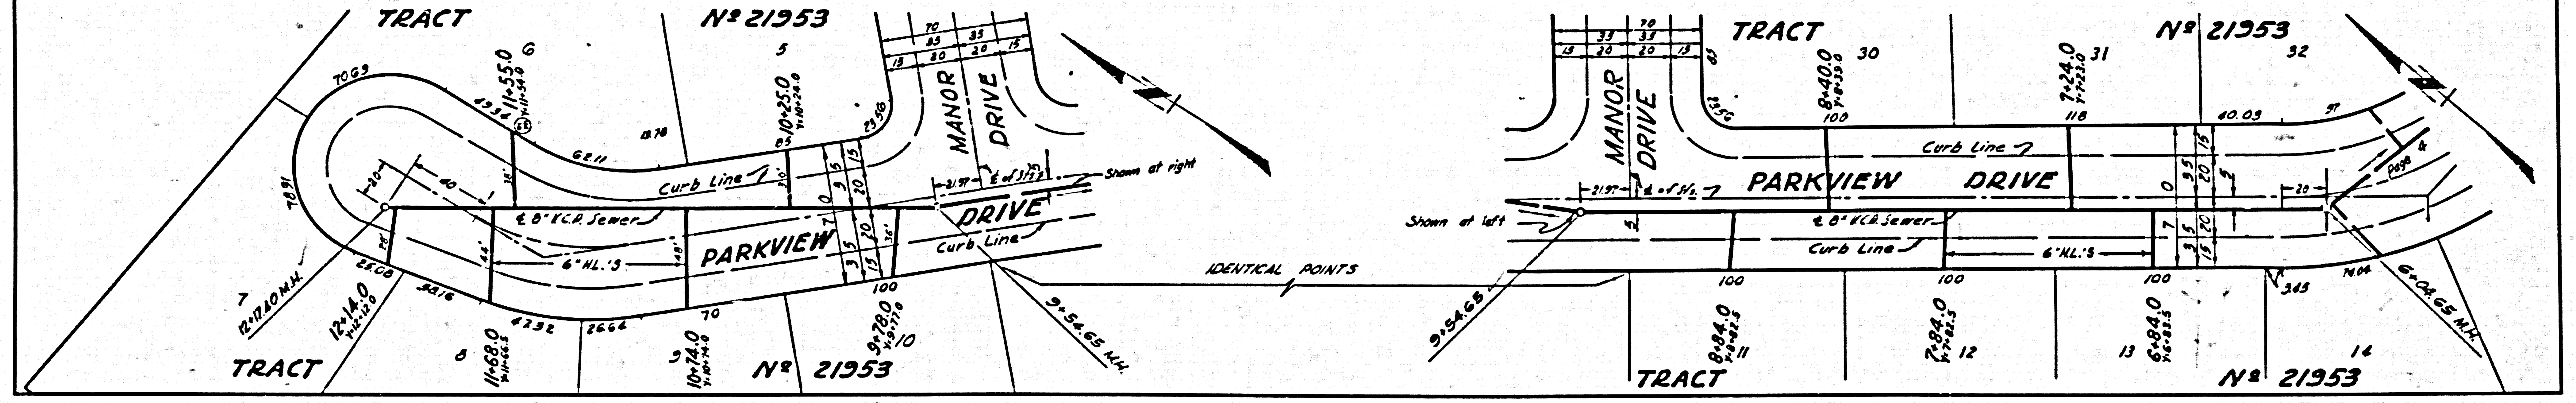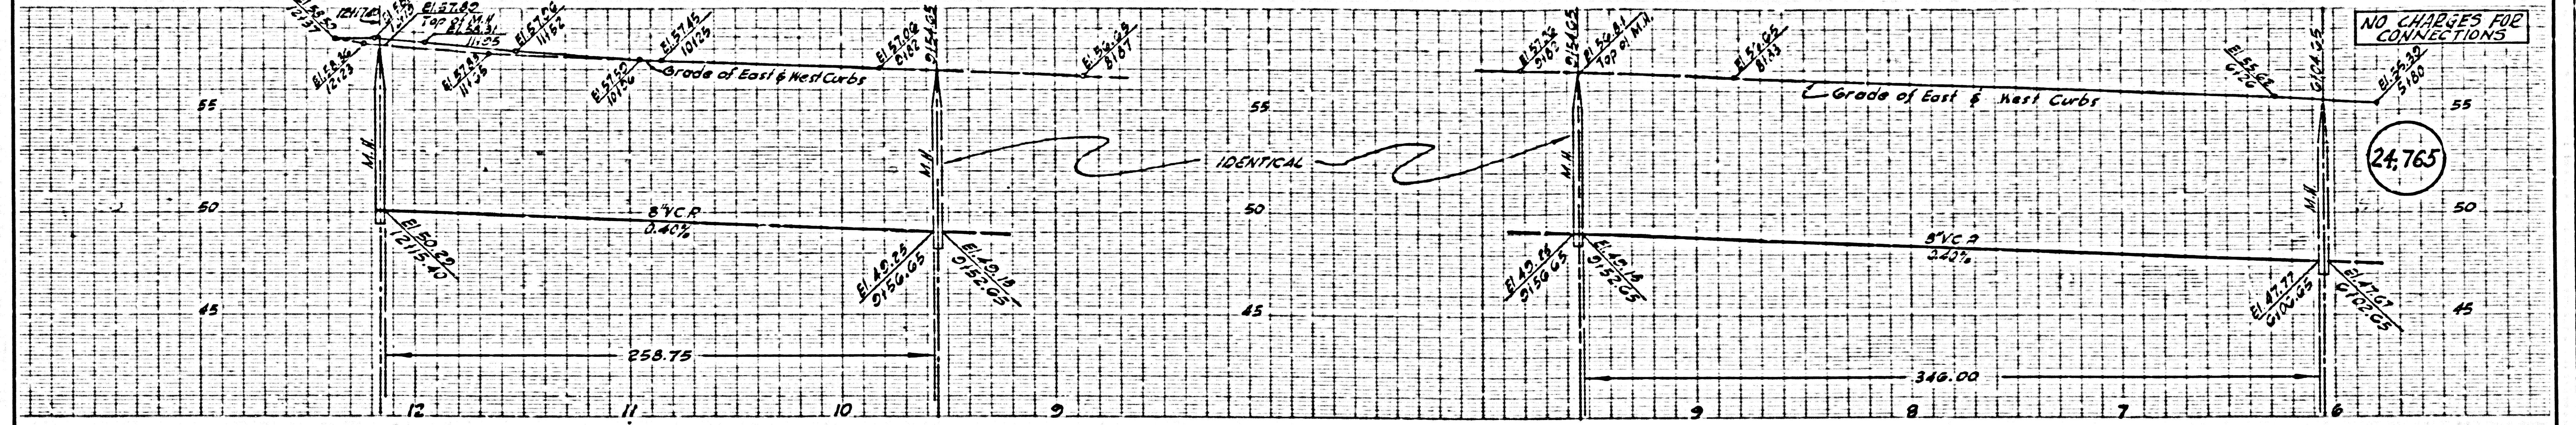

DATE

RL