

Trim Line

B.M. A2-108 Elev. 304.853 F.B. 1951, pg. 69
Orange Ave. (N. side), at Beckner St.
By: Apr. 26, 6 M. of S. end
For additional B.M.'s used on this improvement, see printed list

P.C. 4169

J.N. 2001.35

PUENTE BLDG. DIST. NO 2

MUNICIPAL IMPROVEMENT NO. 1

PROFILE, ALIGNMENT AND GRADE OF
SANITARY SEWERS

TO BE CONSTRUCTED IN
BECKNER STREET
AND OTHER RIGHTS OF WAY

24,584

PAGE 1 OF 3 PAGES

SCALE VERT. 1" = 4 FT.
HORIZ. 1" = 20 FT.

SEPTEMBER, 1956

CITY OF LA PUENTE, CALIFORNIA

JOHN A. LAMBIE

CITY ENGINEER

SUBMITTED *A. H. Hughes*
ASSISTANT ENGINEER


APPROVED *A. P. Collins*
SANITATION ENGINEER

A. M. BAWN
CHIEF ENGINEER OF COUNTY
SANITATION DISTRICT NO. 15
A. M. Bawn
OFFICE ENGINEER

FOR LEGEND
SEE PLAN NO. S-A-44


NOTE: GRADES TO WHICH THIS IMPROVEMENT IS TO BE CONSTRUCTED ARE SHOWN ON PLANS AND PROFILES. GRADE POINTS FOR TOP OF CURB, CENTER LINE OF STREET OR CENTER LINE OF ALLEY ARE SHOWN BY CIRCLES ON PROFILES AT ALL POINTS BETWEEN RESIGNATED POINTS THE GRADE SHALL BE ESTABLISHED SO AS TO CONFORM TO A STRAIGHT LINE DRAWN BETWEEN SAID SAID GRADE POINTS.
ELEVATIONS ARE IN FEET ABOVE D.E.M. & SEA LEVEL, DATUM OF 1929.
UNIT PRICES FOR ADDITIONAL WORK WHICH MAY BE REQUIRED BUT WHICH CANNOT BE ASCERTAINED IN ADVANCE, SHALL BE SUBMITTED IN THE PROPOSAL.
THIS DRAWING AND THE DATA HEREON ARE HEREBY MADE A PART OF THE SPECIFICATIONS.

REFERENCES			
W. S. 38	DESIGNED	G. Tom	SEPT, 1956
A. B. 114-4	TRACED	G. Tom	SEPT, 1956
F. B. 1351	CHECKED	Norling	SEPT, 1956

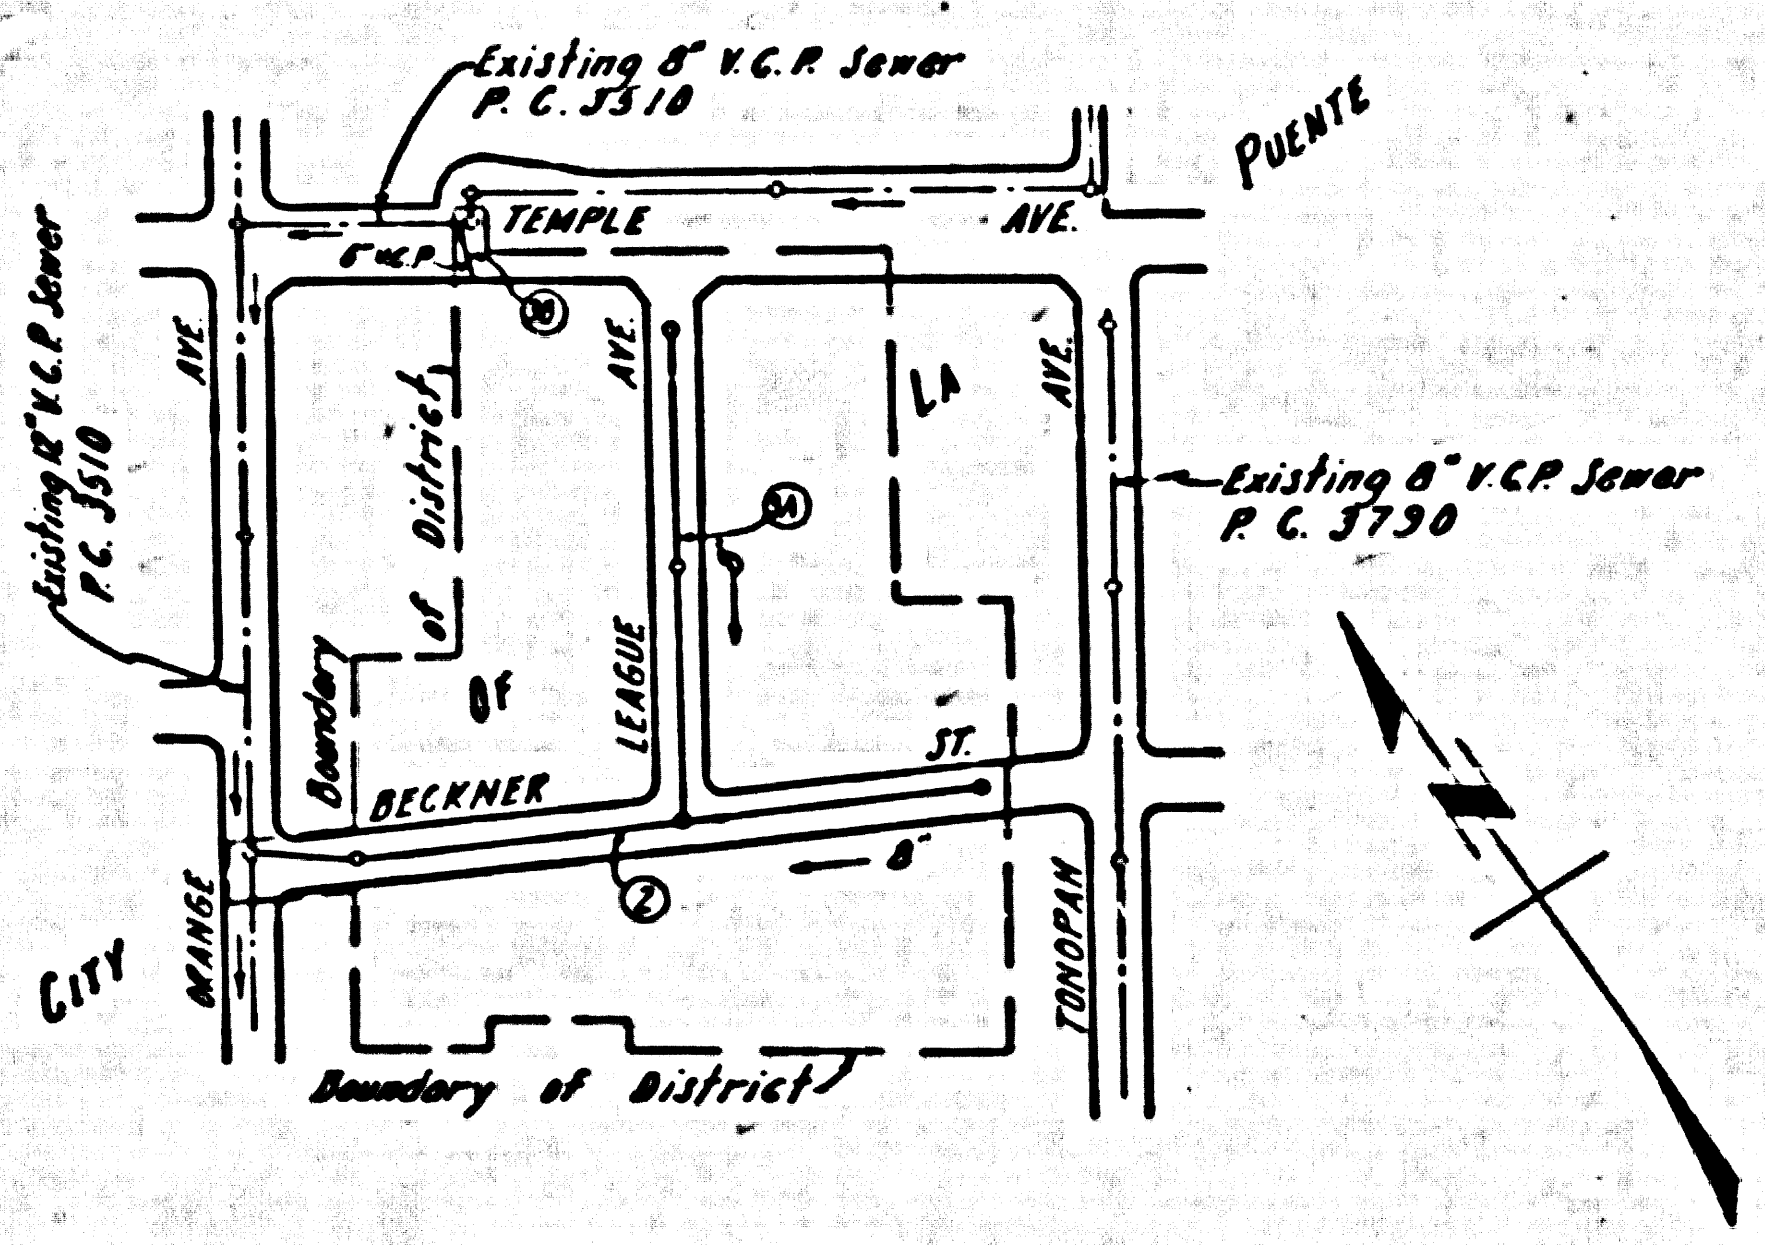


INDEX MAP
M. I. 1 BECKNER ST.
Scale: 1" = 300'

- USE STANDARD STRENGTH PIPE EXCEPT AS NOTED.
- USE CEMENT MORTAR FOR ALL VITRIFIED CLAY PIPE JOINTS.
- CONSTRUCT HOUSE LATERALS WITH INVERTS AT CURB OR PROPERTY LINE 6 FEET BELOW CURB GRADE, OR GRADE OF CENTER LINE OF STREET EXCEPT AS NOTED.
- CONSTRUCT HOUSE LATERALS WITH 1/4 INCH RISE PER FT. TO PROPERTY LINE, EXCEPT AS NOTED.
- ALL STRUCTURES SHALL BE BRICK SEWER STRUCTURES AS PER PLAN NO. S-A-104, EXCEPT AS NOTED.
- USE STANDARD MANHOLE FRAMES AND COVERS AS PER PLAN NO. S-A-117, EXCEPT AS NOTED.
- RESURFACE TRENCH WITHIN PAVED AREA WITH PREMIX ROCK AND OIL 3 INCHES IN THICKNESS ON 6 INCHES OF AGGREGATE BASE MATERIAL.
- FIGURES IN CIRCLES AT ENDS OF HOUSE LATERALS INDICATE DEPTH BELOW CURB GRADE, OR GRADE OF CENTER LINE OF STREET.
- CONSTRUCTION IN STATE HIGHWAYS SHALL CONFORM WITH STATE HIGHWAY PERMIT.
- USE FORMULA NO. 1 SEC. 54 OF SPECIFICATIONS TO COMPUTE ALLOWABLE LEAKAGE.

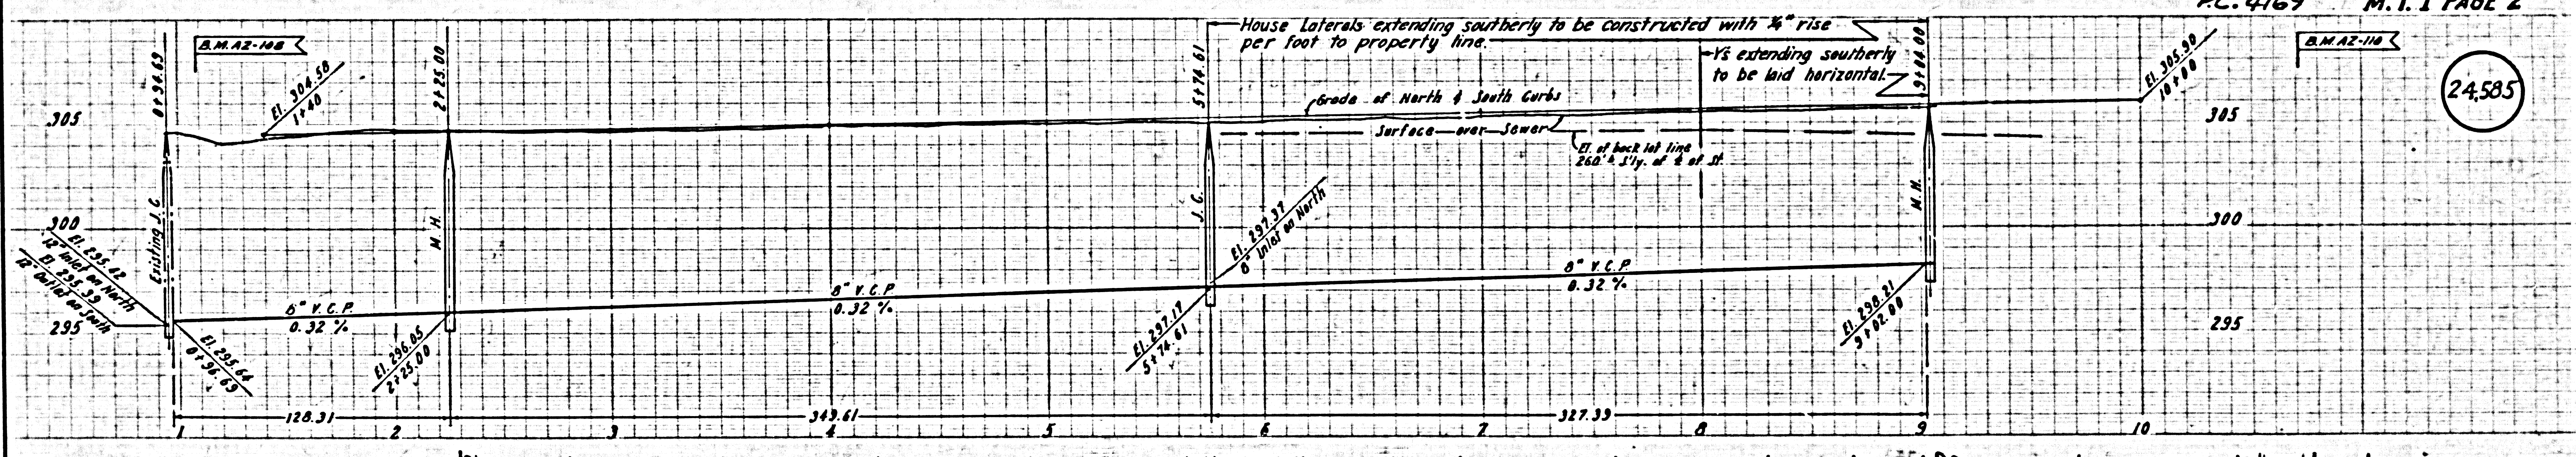

P.C. 4169 M. I. 1 PAGE 2

24,585

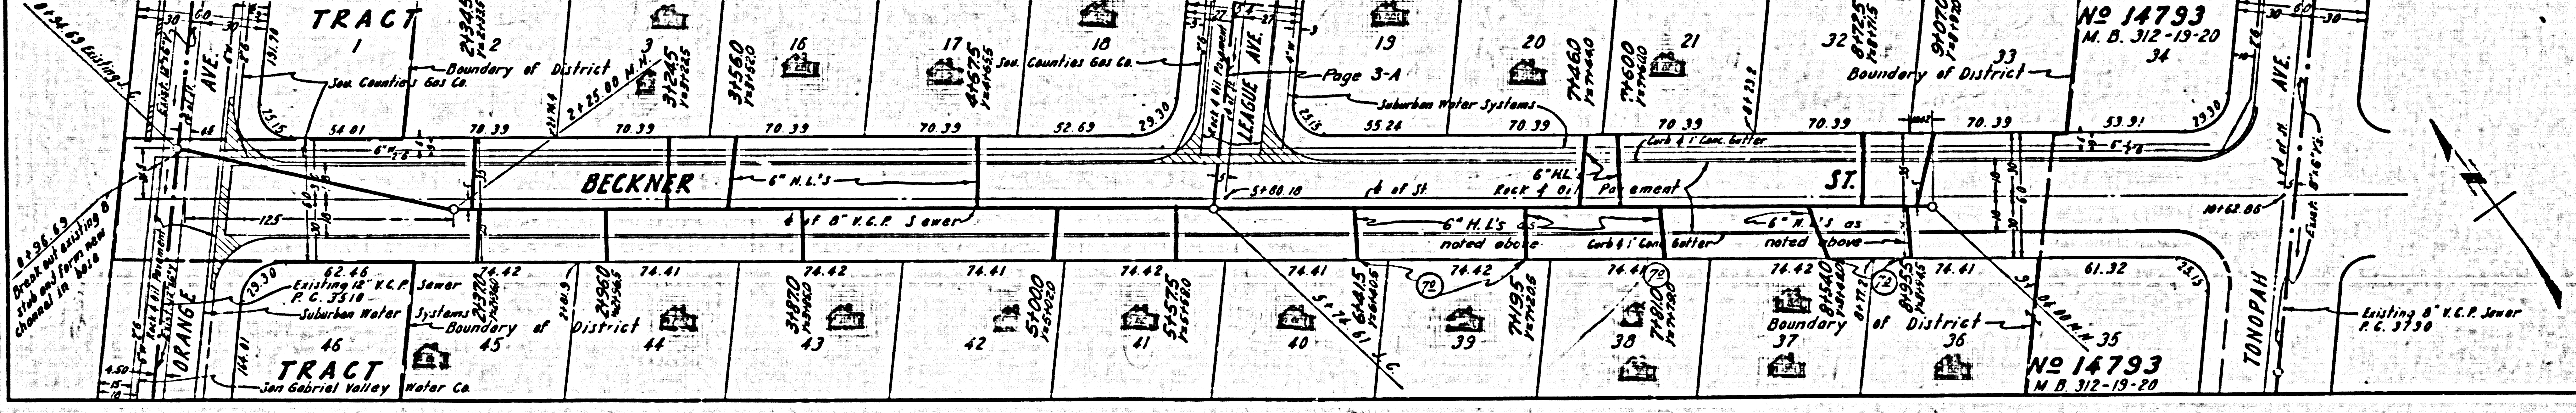

Trim Line


U.G. CHECKED
B.M.'S CHECKED

Top 1351-02-23
 1st Sec. - 145-20
 4 - 79-81

N.L. on E. side of N
 of per owner
 Trim Line

Top 1351-02-23
 1st Sec. - 145-20
 4 - 01-83

N.L. on E. side of N
 of per owner
 Trim Line

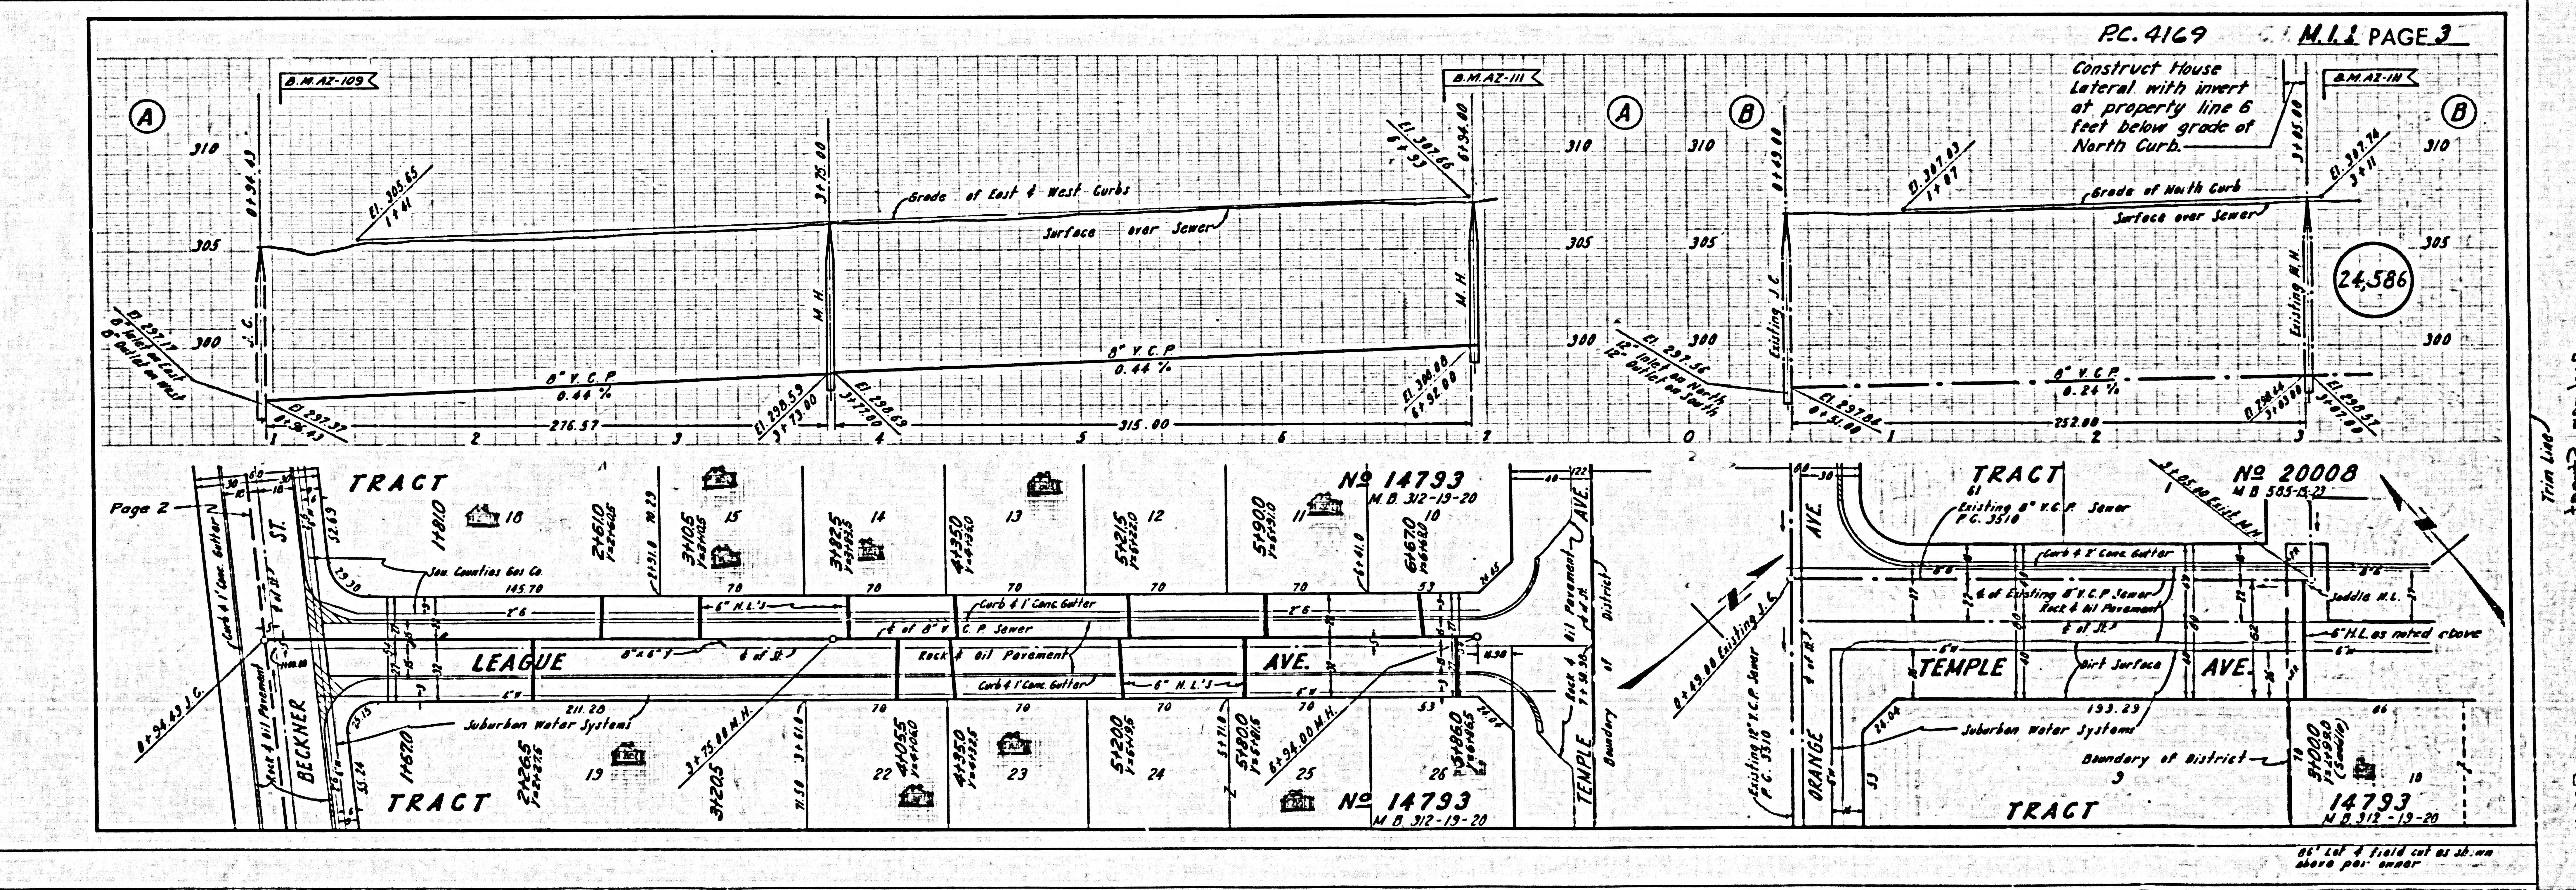

B.C. 4169
 Request Street
 1923 of 2 1921
 B.C. 4169

65' Lot & field cut as shown
 above per owner