

- TYPICAL PIPE INSTALLATIONS AT CONCRETE FOOTINGS**
1. ALL SEWER AND GAS LINES TO BE INSTALLED AS SHOWN ON THIS PLAN.
  2. THE EXACT LOCATION OF THE SEWER AND GAS LINES SHALL BE DETERMINED BY THE CONTRACTOR.
**PLUMBING SYMBOLS & ABBREVIATIONS**

1/2"	1/2" PIPE

**BENCH MARK**


L.A. CO. B.M. #18 (C.L. 109-55) L.A.T. IN 24' CURB SERVICE RD. TO BOLA CLARK AVE. IN FRONT OF HOUSE. ELEV. 82.15' TO C.E. OF INTERSECTION BOLA CLARK & BOLA AVE. = 108.55'

L.A. CO. B.M. #19 (C.L. 108-33) L.A.T. IN CENTER OF CURB RETURN A.B. CORNER BOLA CLARK & BOLA AVE. = 108.10'

**SOIL DEMAND**

PROPOSED	455 CU.
FUTURE	136 CU.
TOTAL	591 CU.

24,058

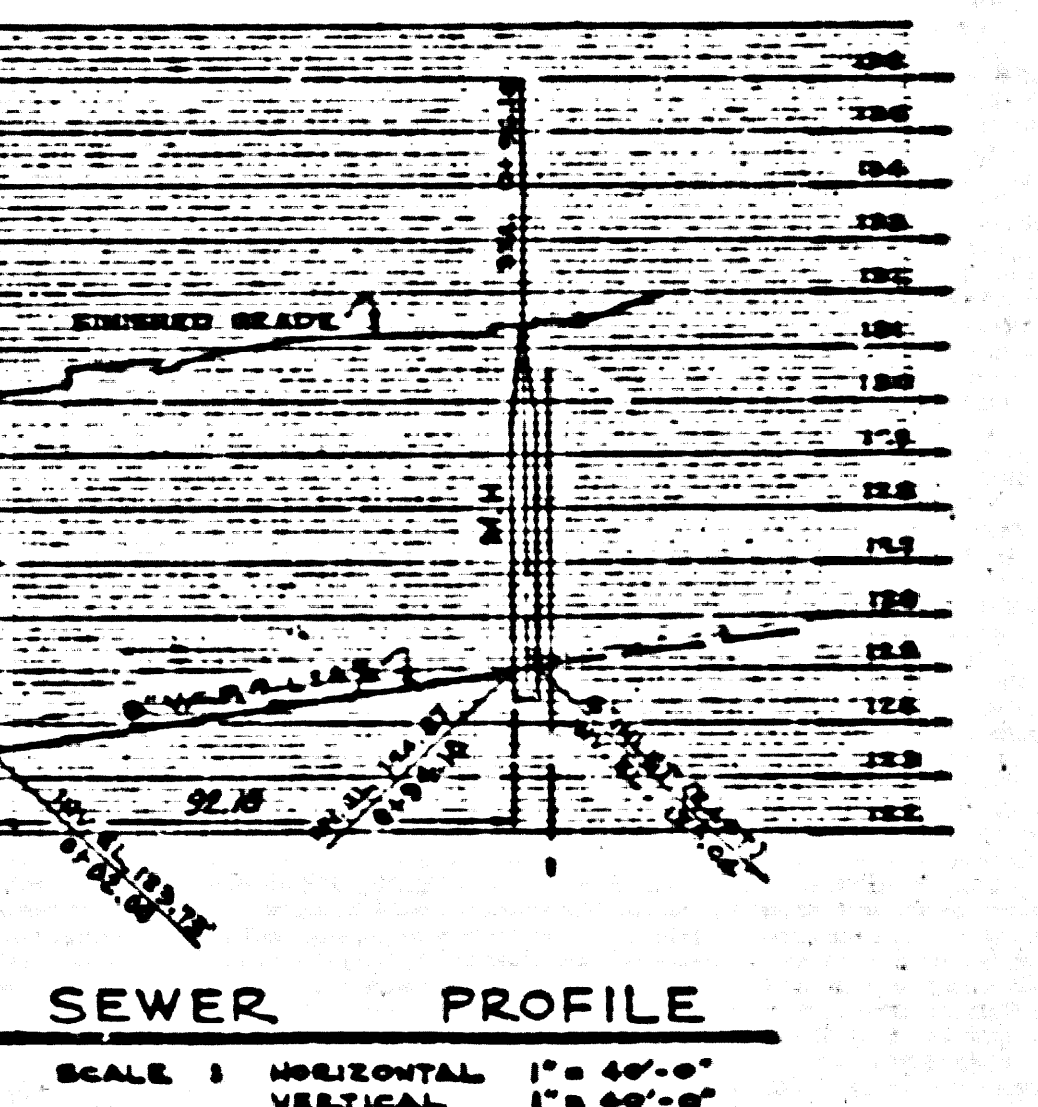

- PLUMBING NOTES :**
1. ALL SEWER AND GAS LINES TO BE INSTALLED AS SHOWN ON THIS PLAN.
  2. THE EXACT LOCATION OF THE SEWER AND GAS LINES SHALL BE DETERMINED BY THE CONTRACTOR.
- NOTE TO CONTRACTOR:** The contractor must make a reimbursement payment in the total amount of \$167.61 to the County Engineer, John A. Lombie, by certified check, before issuance of construction permit.
- CONTRACTOR TO VERIFY ALL DIMENSIONS AT THE JOB

PRIVATE CONTRACT 4217  
COUNTY OF LOS ANGELES, CALIFORNIA

APPROVED BY [Signature]  
COUNTY ENGINEER

SEWER PLOT PLAN  
SCALE 1" = 40'-0"

MECHANICAL ENGINEER  
ELECTRICAL ENGINEER  
CIVIL ENGINEER

**KISTNER, WRIGHT & WRIGHT**  
ARTHUR J. RENDON & LEWIS K. OSBORN, ASSOCIATES  
ARCHITECTURE - ENGINEERING  
LOS ANGELES, CALIFORNIA

NORWALK BLDG. DIST. NO. 42

14817 APPROVED NOV 8 - 1956

**SEWER PLOT PLAN**  
LA MIRADA NO7 INTERMEDIATE SCHOOL  
NORWALK CITY SCHOOL DISTRICT  
LA MIRADA CALIFORNIA

NOV. 1956  
SHEET NO. 55-47