




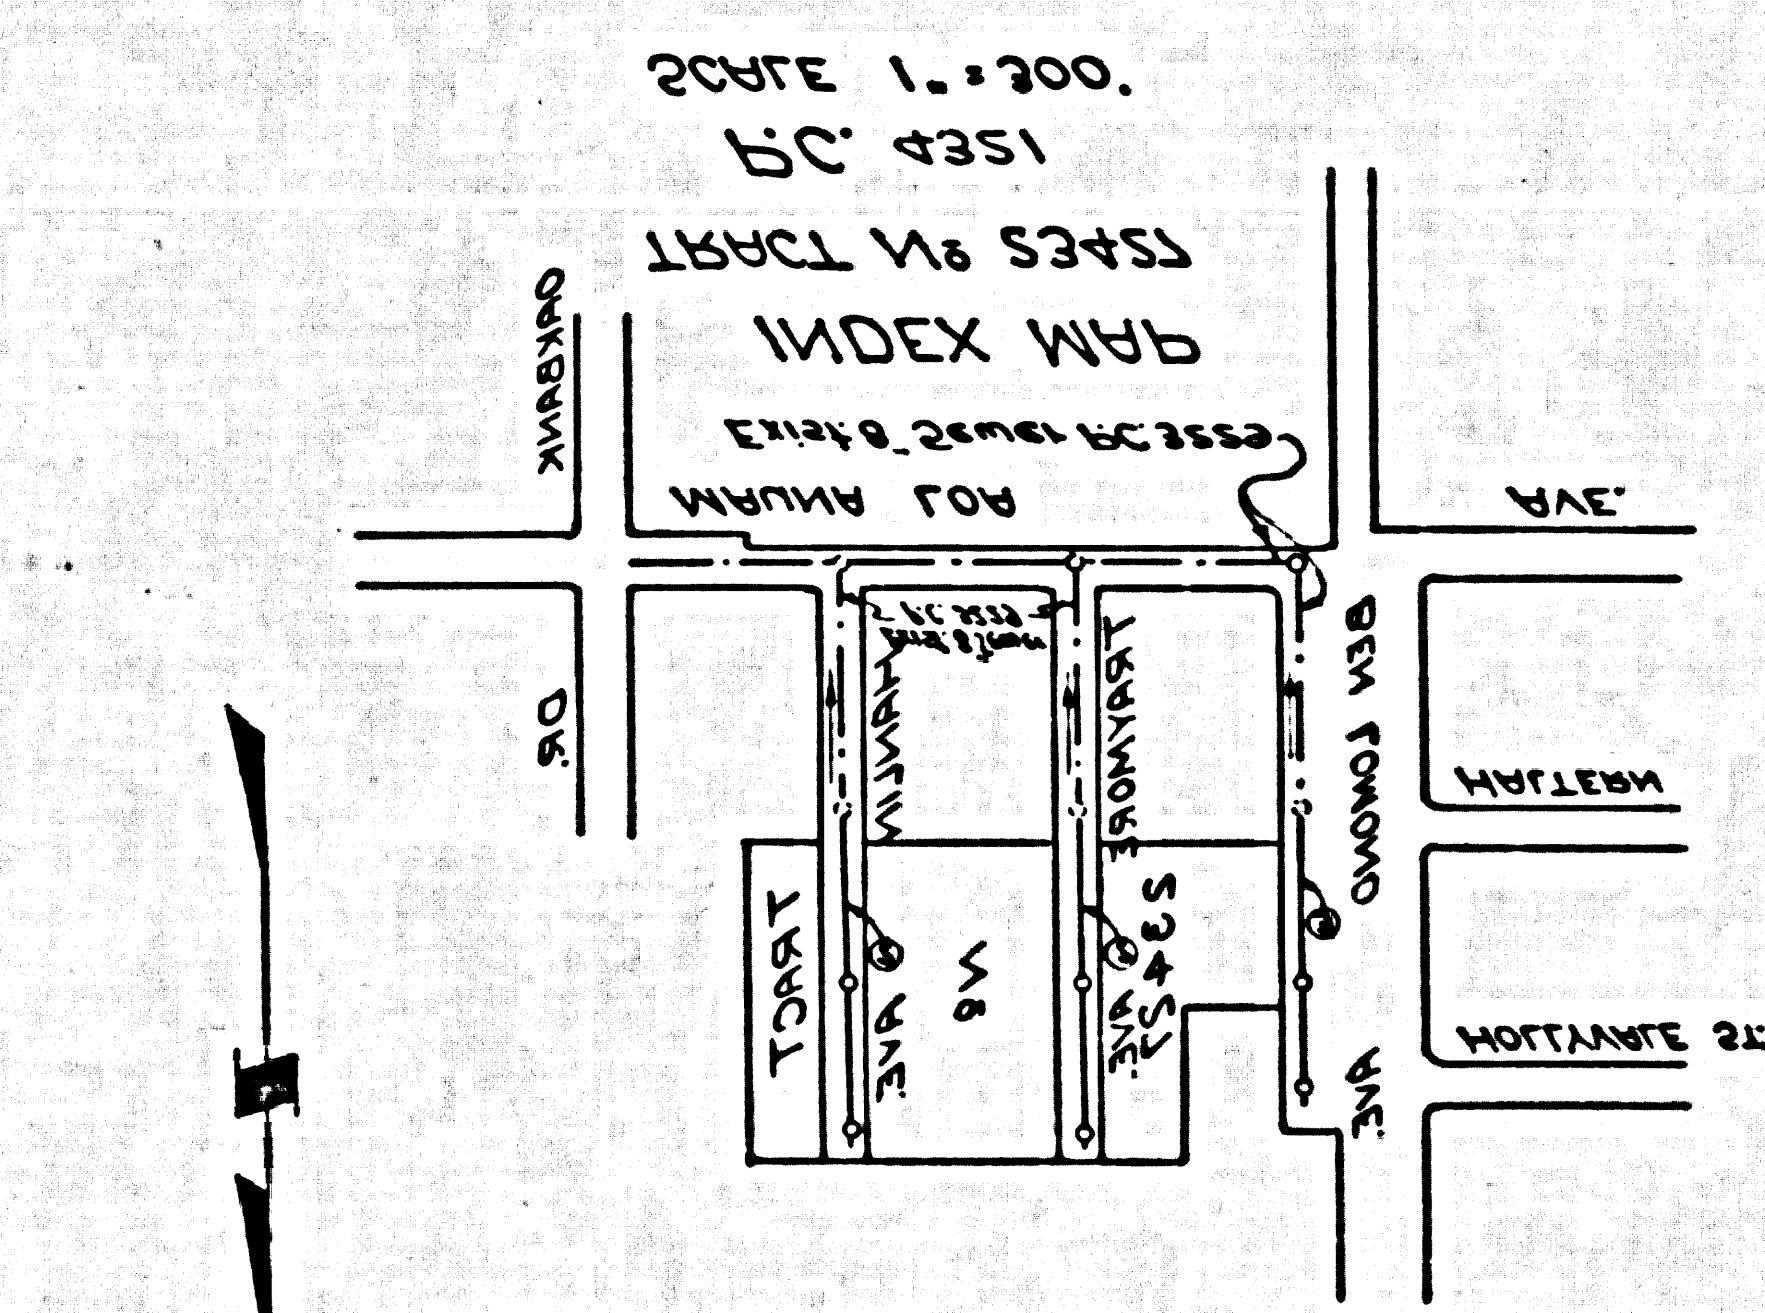

CONNECTIONS
NO CHARGE FOR


CONNECTIONS
NO CHARGE FOR

THIS SHEET
COUNTY OF LOS ANGELES, CALIFORNIA




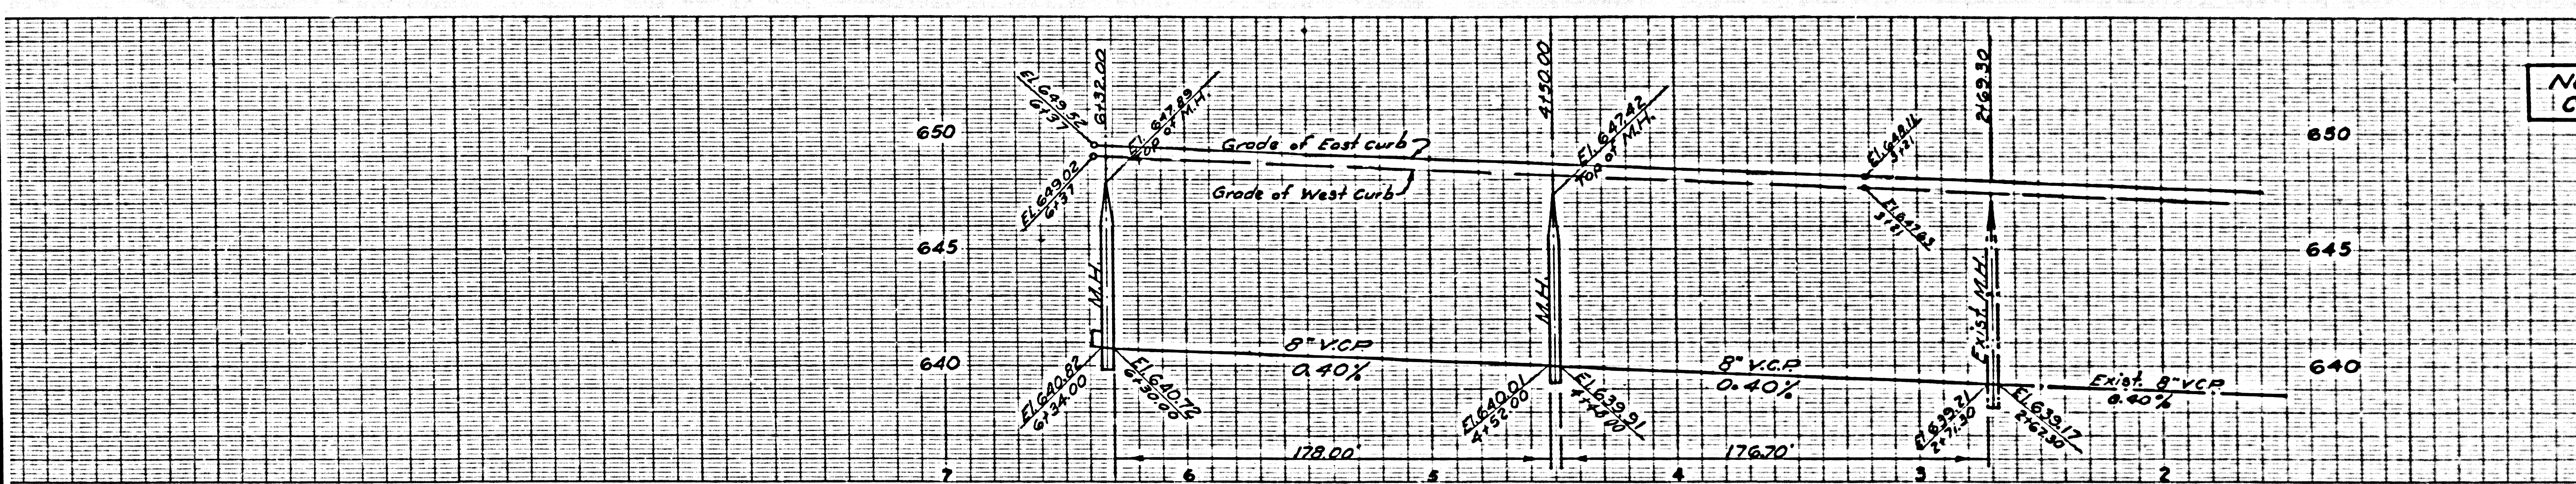

NO CHARGE FOR CONNECTIONS

24,361

DO NOT ISSUE PERMITS - MUST BE DOUBLE LINED

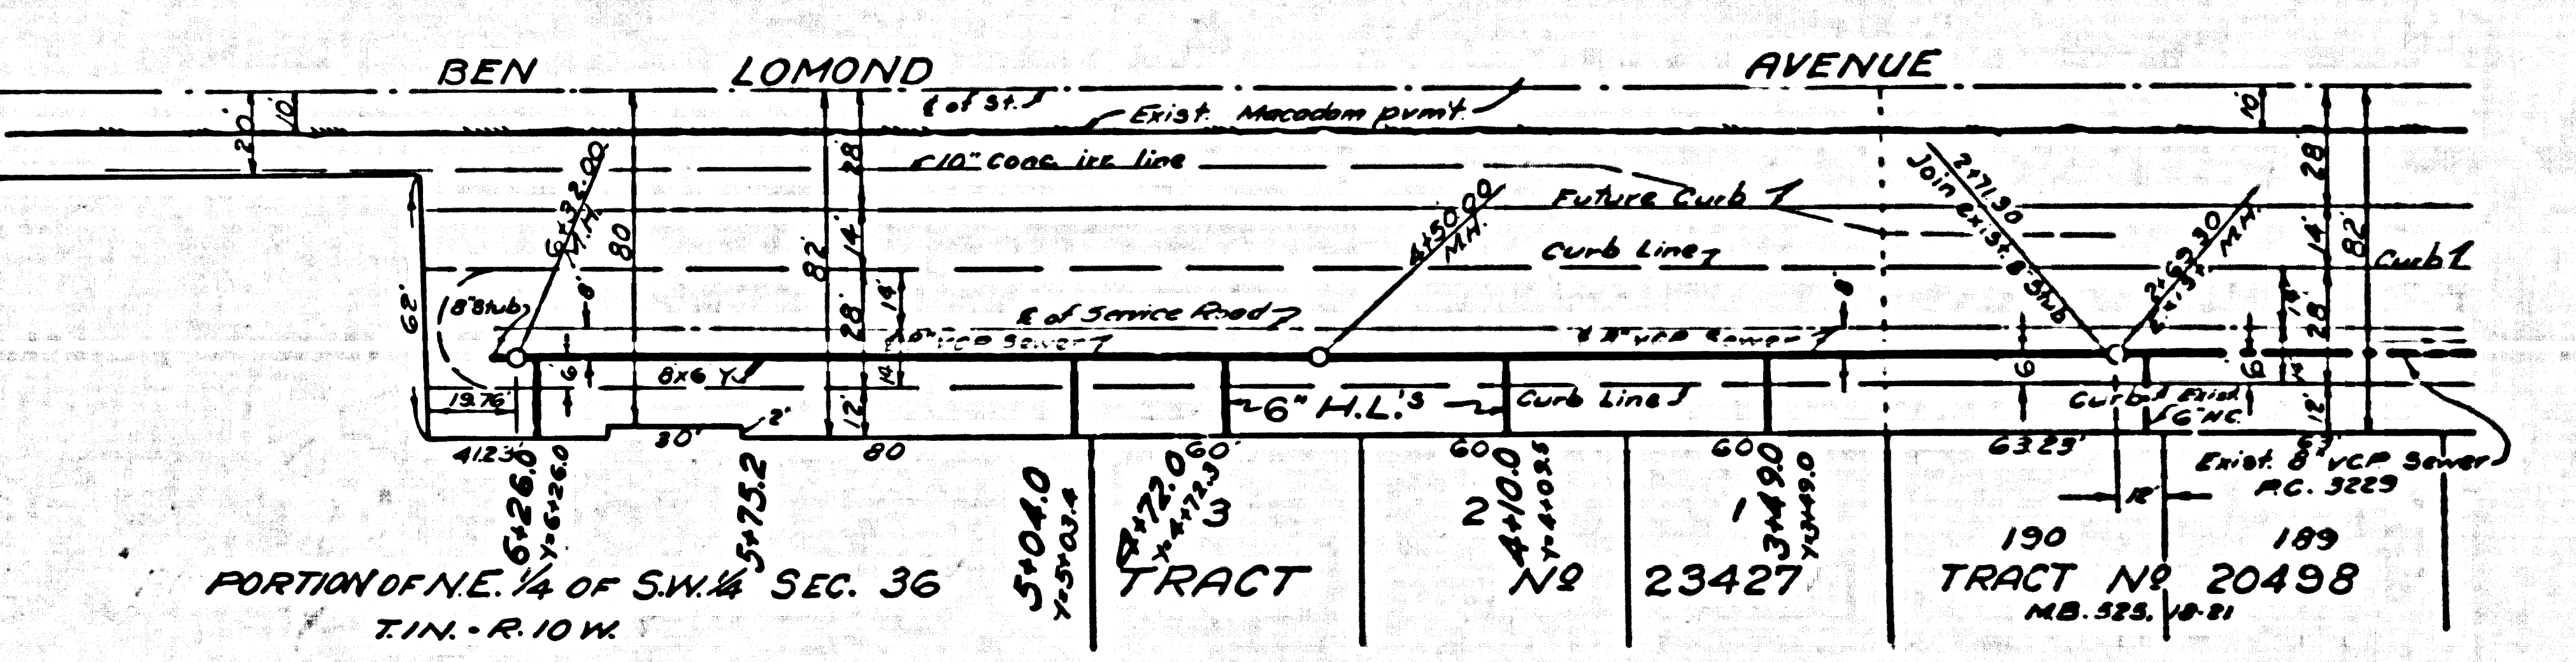

PORTION OF N.E. 1/4 OF SW 1/4 SEC. 36
T.1N. R.10 W.

TRACT NO 23427

TRACT NO 20498

8/22