



LENNOX BUILDING DISTRICT NO 7

No 30716-30931
CASHY CONTRACTING CO. 30796
 PROFILE, ALIGNMENT AND GRADE OF
SANITARY SEWERS
 TO BE CONSTRUCTED IN
EL SEGUNDO BOULEVARD

26,036

BETWEEN AVALON AVE & 1ST ALLEY EAST OF BROADWAY
 PAGE 1 OF 5 PAGES
PRIVATE CONTRACT NO 4323
 SCALE 1" = 40' JOB NUMBER 0778.53 MARCH 1957
 COUNTY OF LOS ANGELES, CALIFORNIA

JOHN A LAMBIE COUNTY ENGINEER
 SUBMITTED *N.F. Braunder* APPROVED *C.H. Hughes*
 ASSISTANT SANITATION ENGINEER SANITATION ENGINEER
 A. M. RAWIN COUNTY ENGINEER

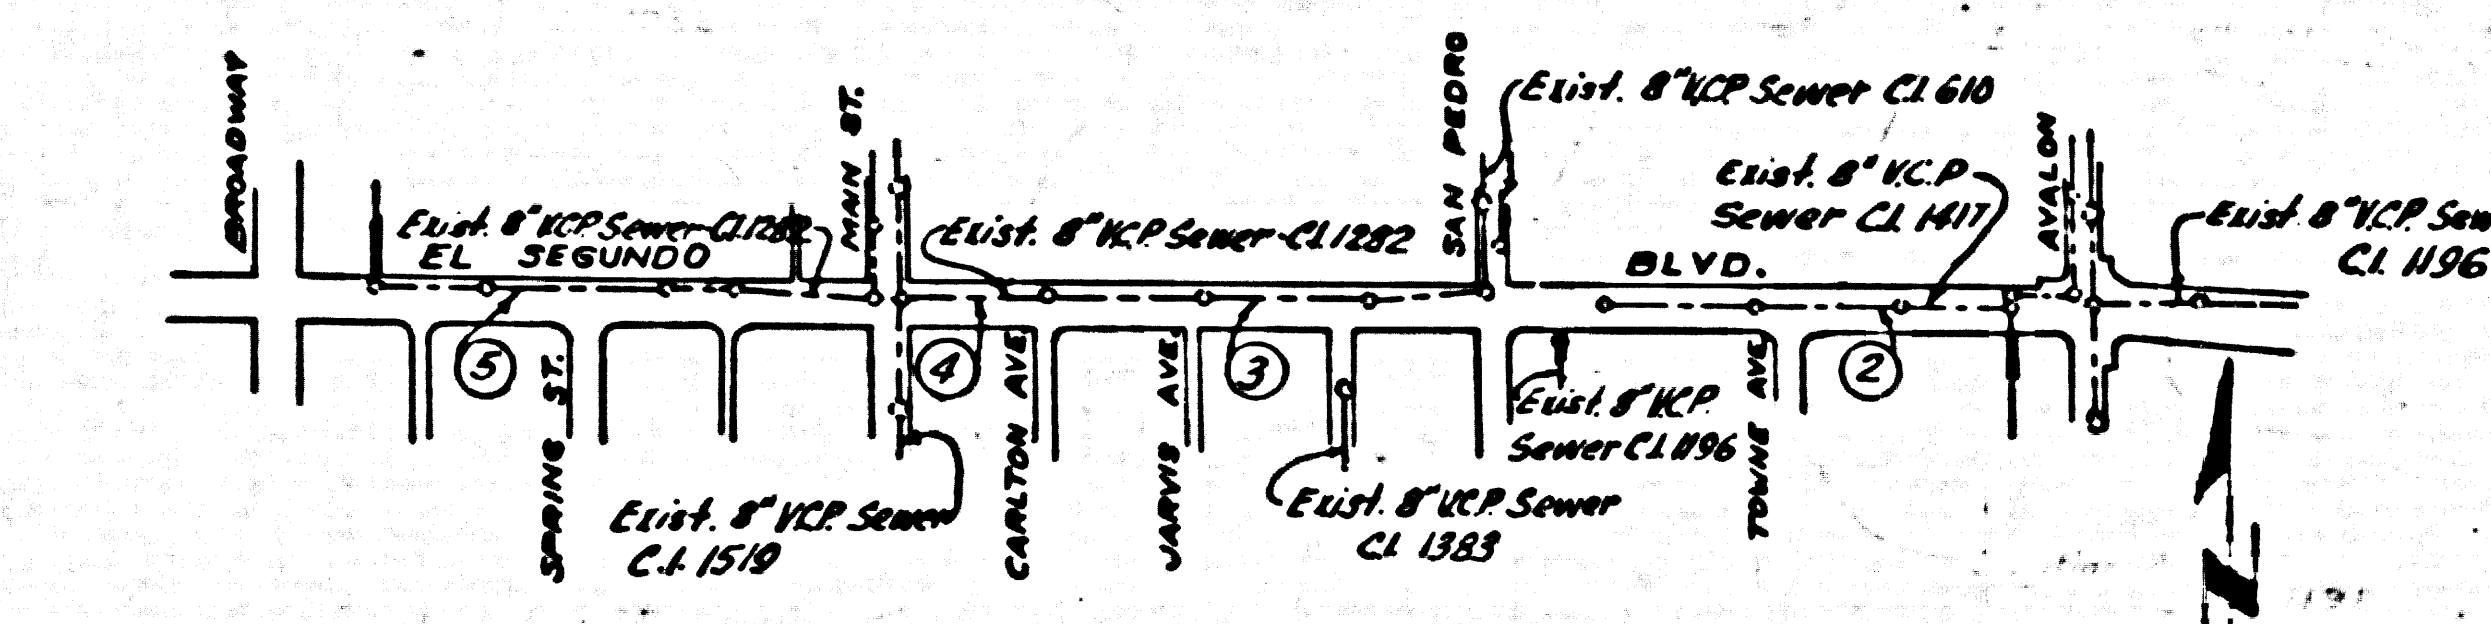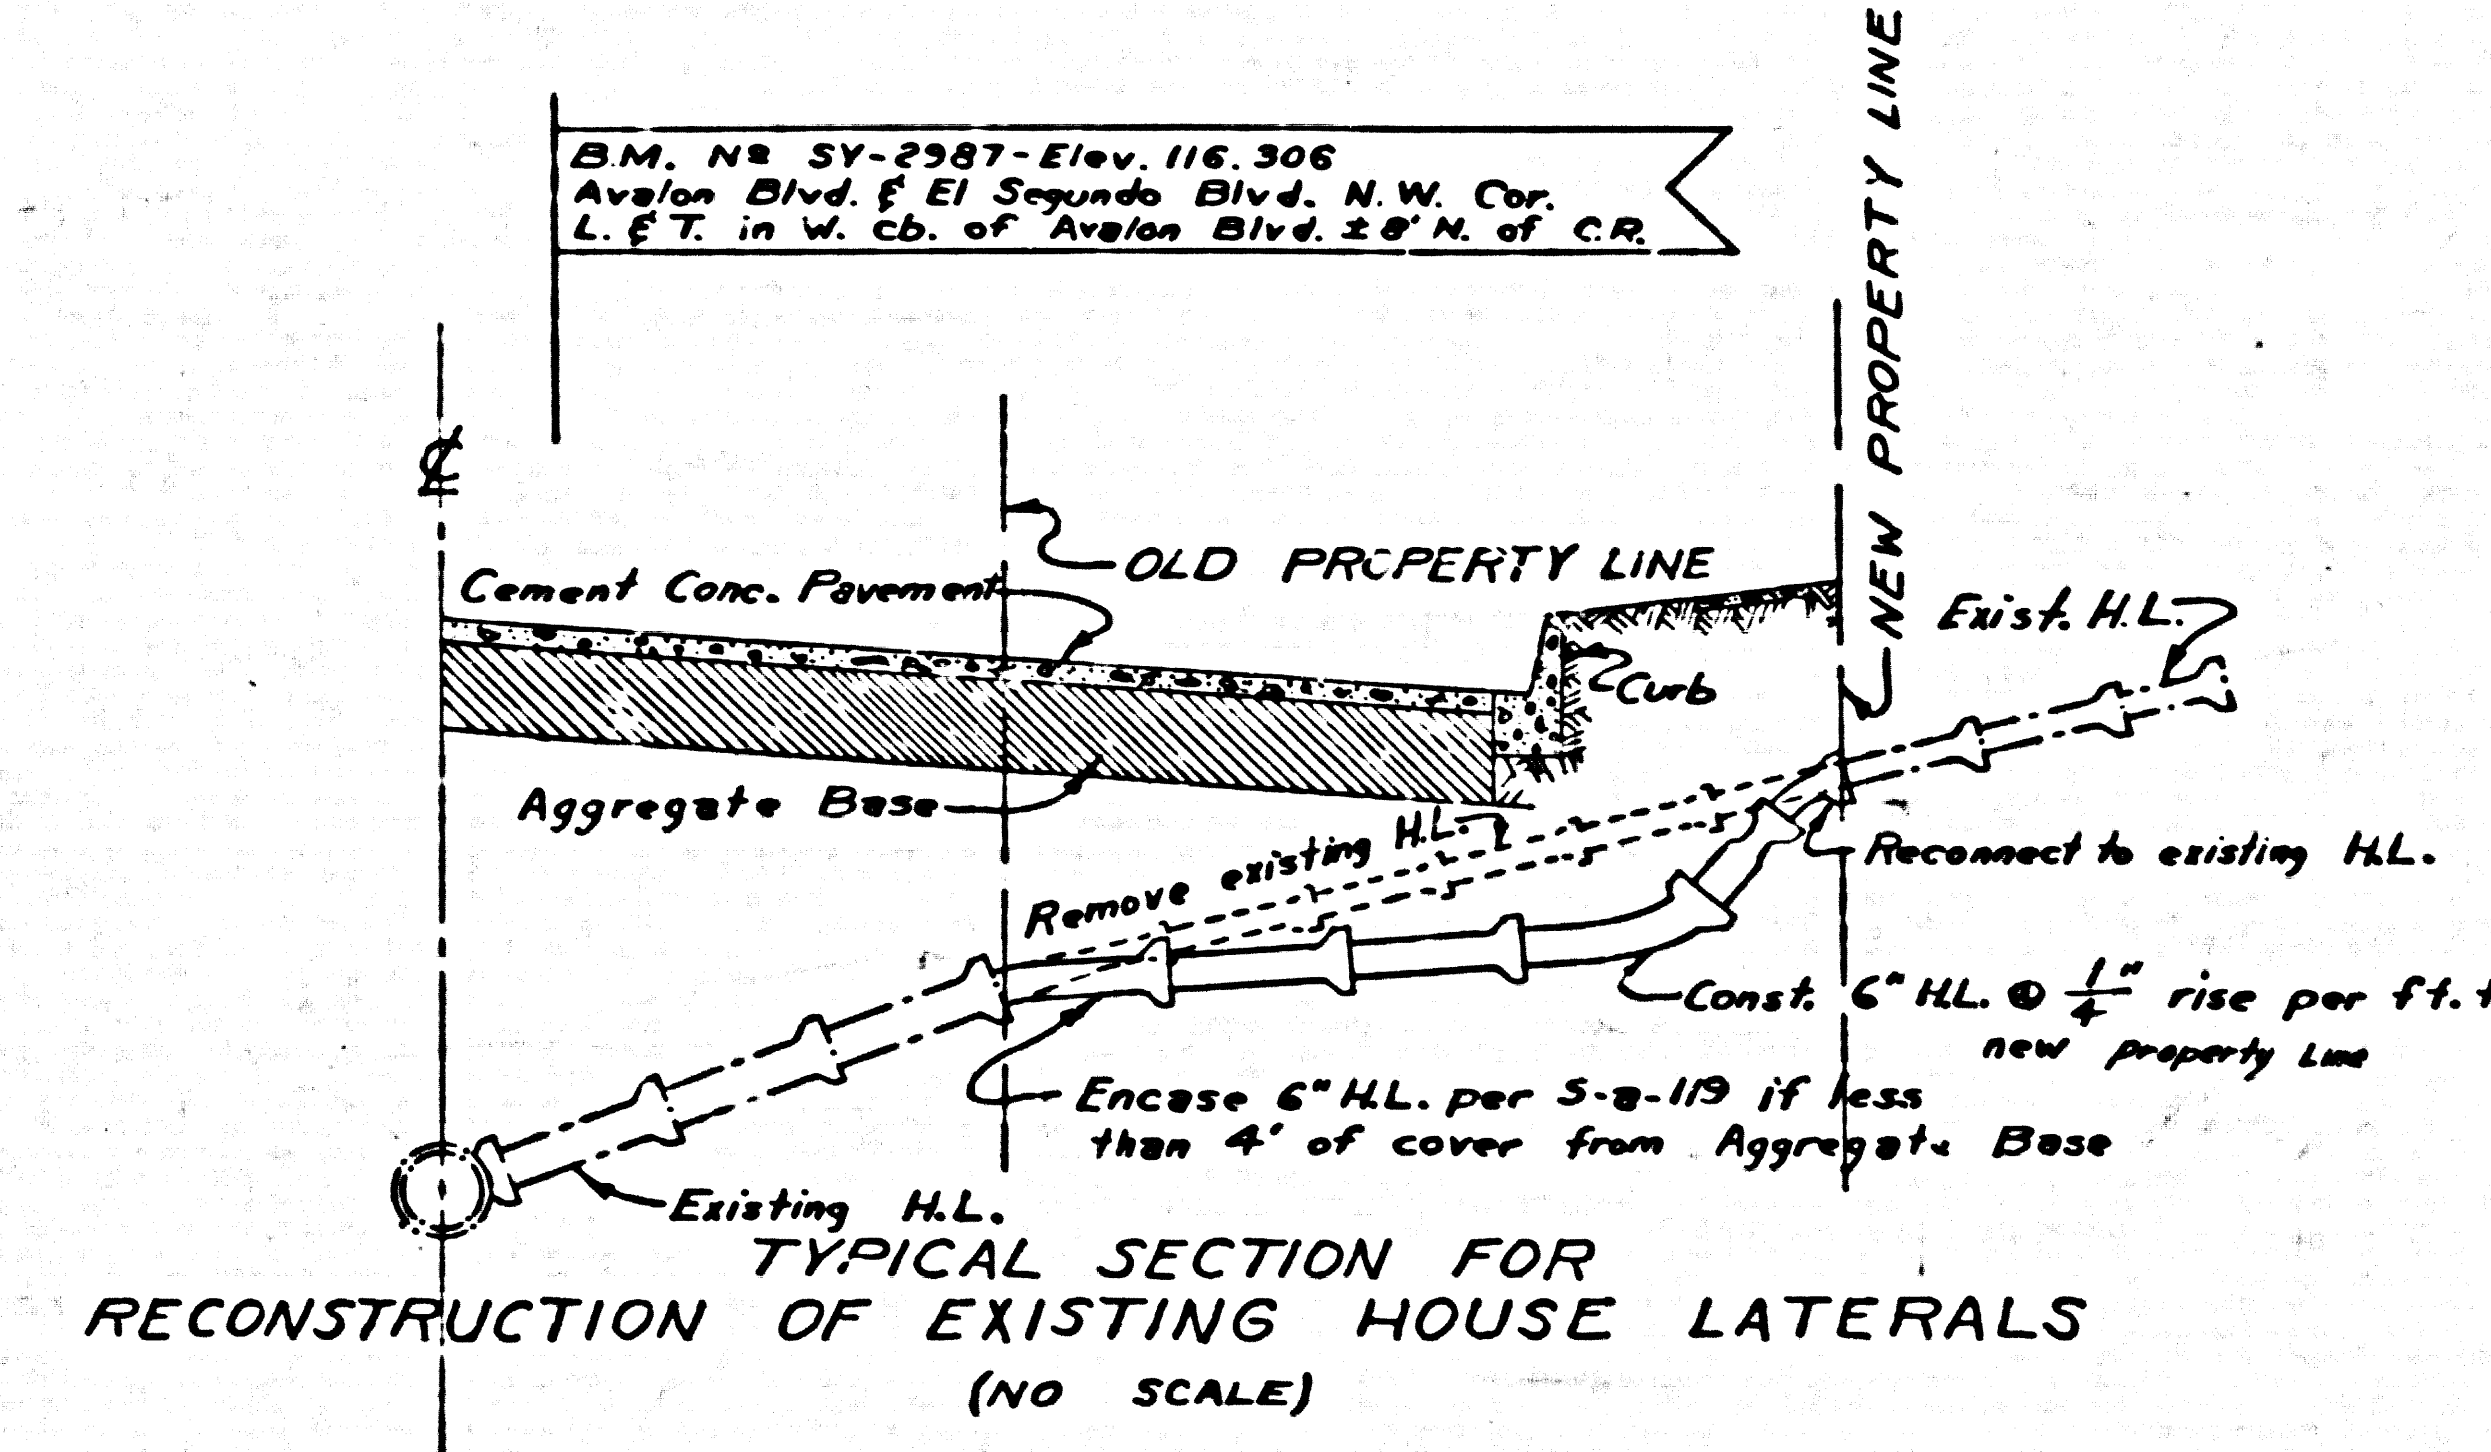


INDEX MAP
 P.C. 4323 J.N. 0778.58
 Scale: 1" = 600'

USE STANDARD STRENGTH PIPE EXCEPT AS NOTED.
 USE CEMENT MORTAR FOR ALL VITRIFIED CLAY JOINTS.
 CONSTRUCT HOUSE LATERALS WITH INVERTS AT CURB OR PROPERTY LINE FEET BELOW CURB GRADE, OR GRADE OF CENTER LINE OF STREET EXCEPT AS NOTED.
 EXTEND HOUSE LATERALS WITH 1/4 INCH RISE PER FT. TO PROPERTY LINE, EXCEPT AS NOTED.
 ALL STRUCTURES SHALL BE BRICK SEWER STRUCTURES AS PER PLAN NO. S-A-104, EXCEPT AS NOTED.
 USE STANDARD MANHOLE FRAMES AND COVERS AS PER PLAN NO. S-A-117, EXCEPT AS NOTED.
 RESURFACE TRENCH WITHIN PAVED AREA WITH PREMIX ROCK AND OIL INCHES IN THICKNESS EXCEPT AS NOTED.
 FIGURES IN CIRCLES AT ENDS OF HOUSE LATERALS INDICATE DEPTH BELOW CURB GRADE, OR GRADE OF CENTER LINE OF STREET.
 CONSTRUCTION IN STATE HIGHWAYS SHALL CONFORM WITH STATE HIGHWAY PERMIT.
 USE FORMULA NO. 1 SEC. 54 OF SPECIFICATIONS TO COMPUTE ALLOWABLE LEAKAGE.
 TOPS OF ALL SEWER STRUCTURES TO BE ADJUSTED TO FINISHED GRADE.
 THE CONTRACTOR SHALL NOTIFY THE CONSTRUCTION AND STORM DRAIN DIVISION BY TELEPHONE MADISON 9-4747, EXTENSION 362 AT LEAST 24 HOURS BEFORE STARTING ANY WORK UNDER THIS CONTRACT.

FOR LEGEND SEE PLAN NO. S-A-44


NOTES: GRADES TO WHICH THIS IMPROVEMENT IS TO BE CONSTRUCTED ARE SHOWN ON PLANS AND PROFILES. GRADE POINTS FOR TOP OF CURB, CENTER LINE OF STREET OR CENTER LINE OF ALLEY ARE SHOWN BY CIRCLES ON PROFILES AT ALL POINTS BETWEEN DESIGNATED POINTS THE GRADE SHALL BE ESTABLISHED SO AS TO CONFORM TO A STRAIGHT LINE BETWEEN SAID DESIGNATED POINTS. ELEVATIONS ARE IN FEET ABOVE M.S.L. U.S.C. & G.S. SEA LEVEL DATUM OF 1929. UNIT PAGES FOR ADDITIONAL WORK WHICH MAY BE REQUIRED BUT WHICH CANNOT BE ASCERTAINED IN ADVANCE, SHALL BE SUBMITTED BY THE CONTRACTOR. THIS DRAWING AND THE DATA HEREON ARE HEREBY MADE A PART OF THE SPECIFICATIONS.

REFERENCES		
DESIGNED	H. LEE	FEB 1957
W. S. 26	TRACED	R. R. SMITH
A. B.	CHECKED	A. ALBERTSON
F. B.		JULY 1957

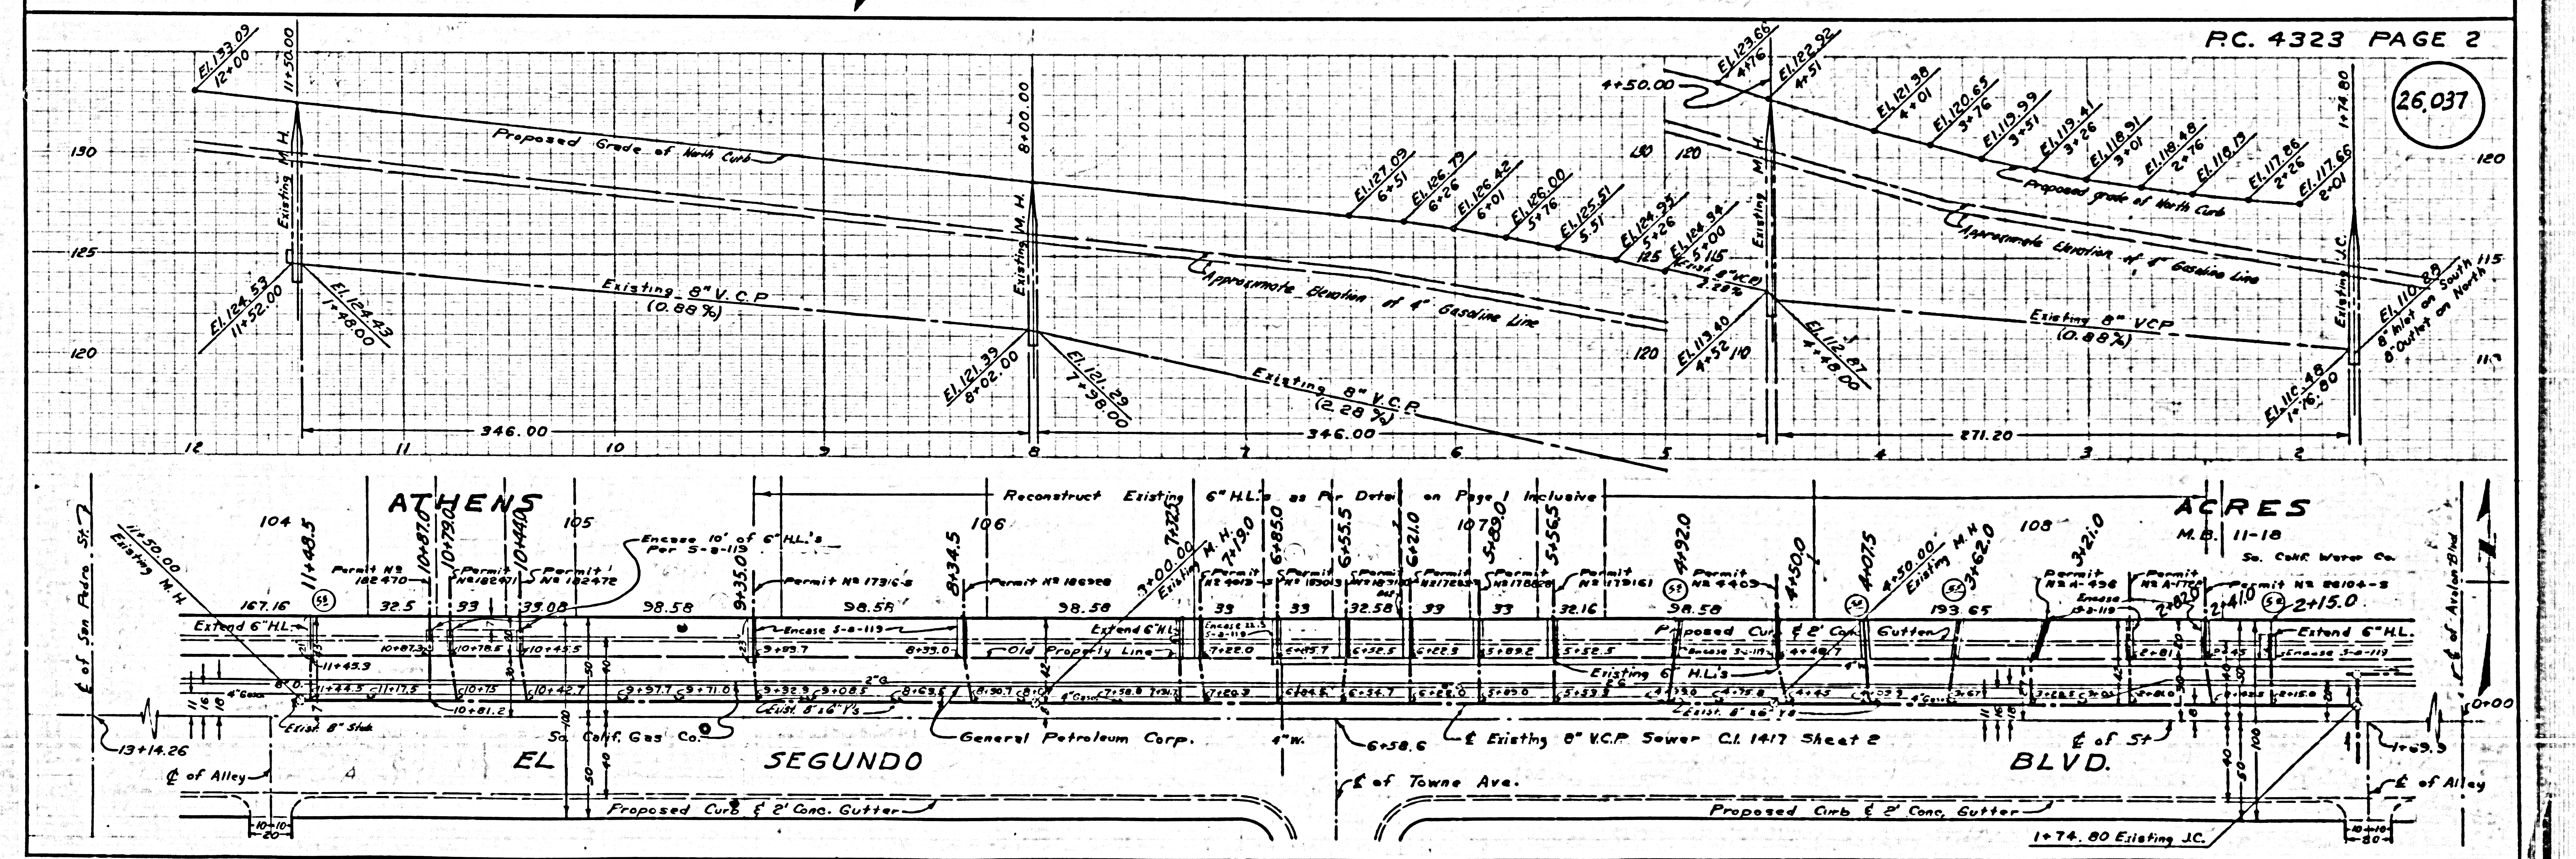


26,037



26,038

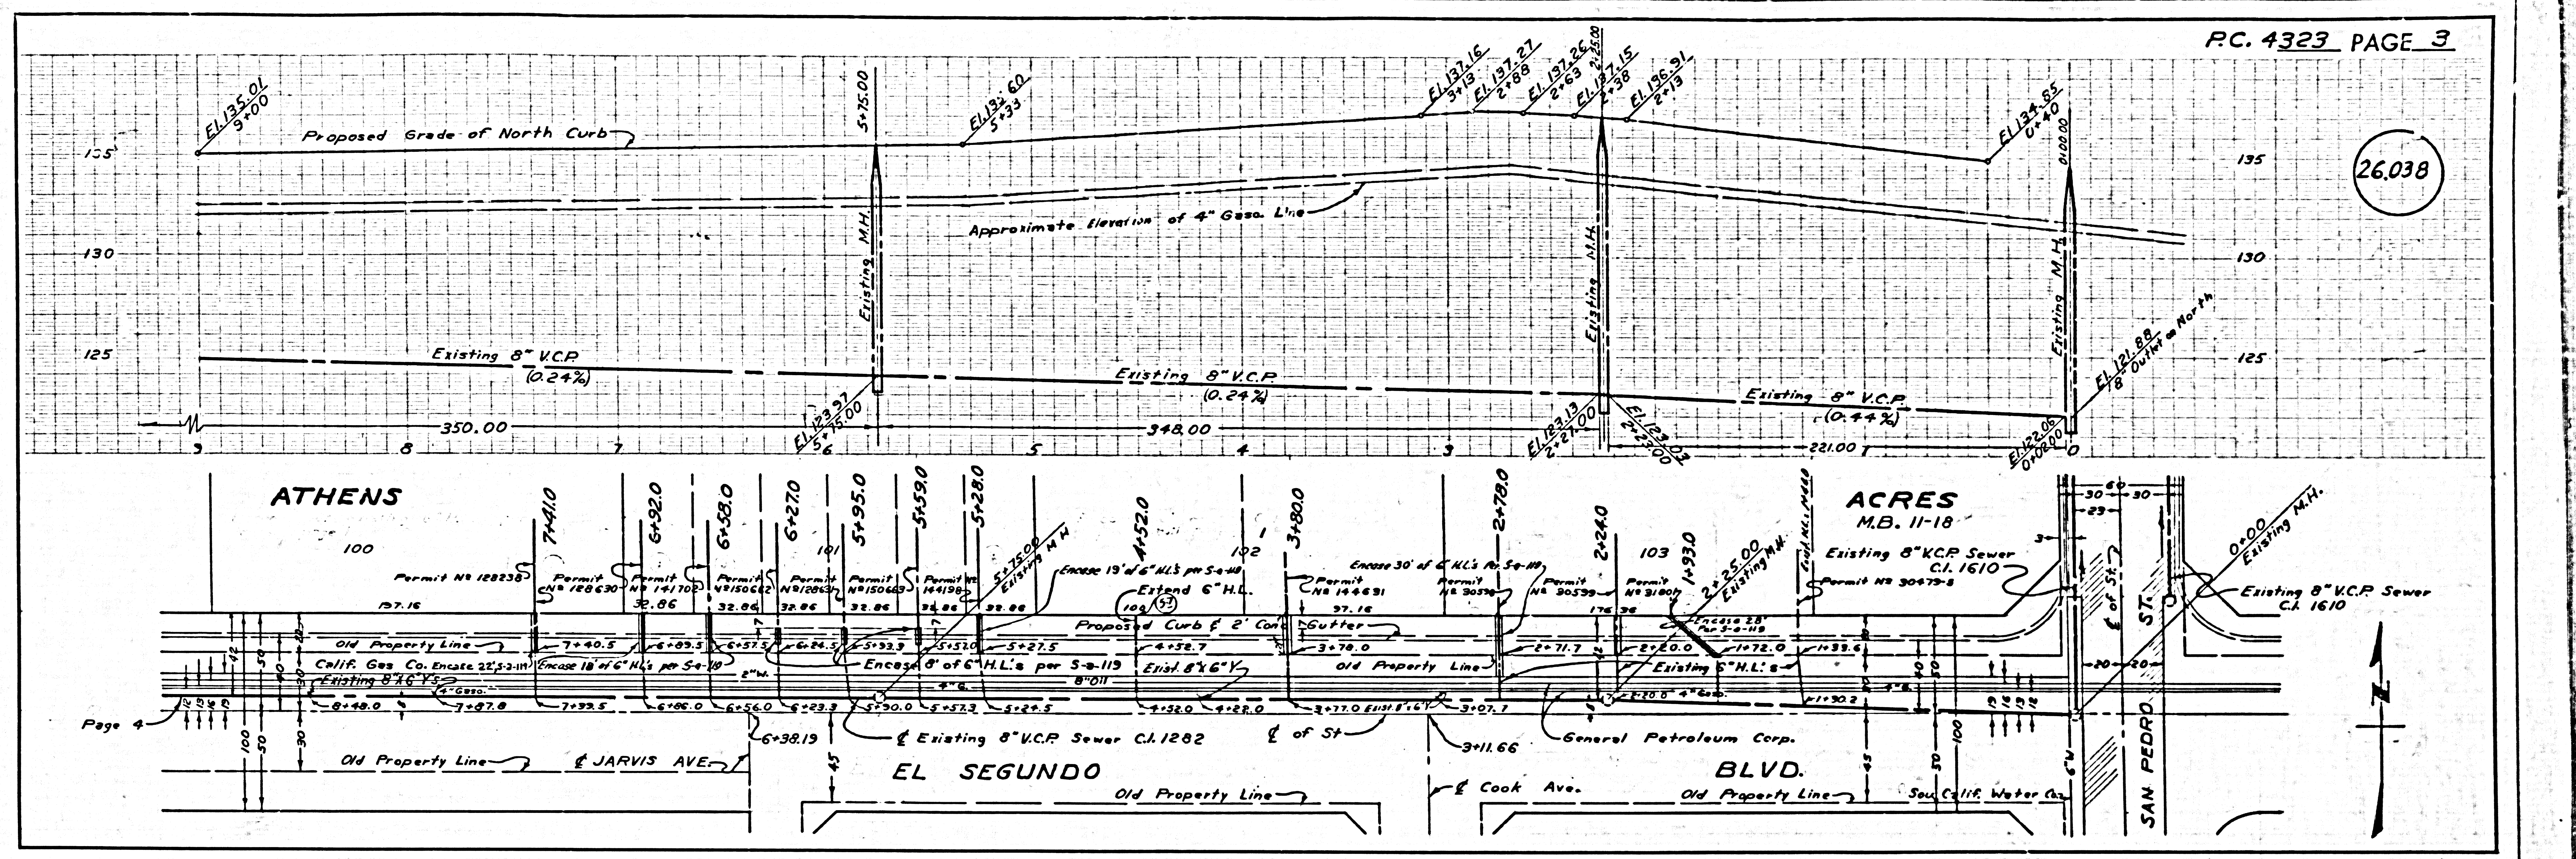

26,039

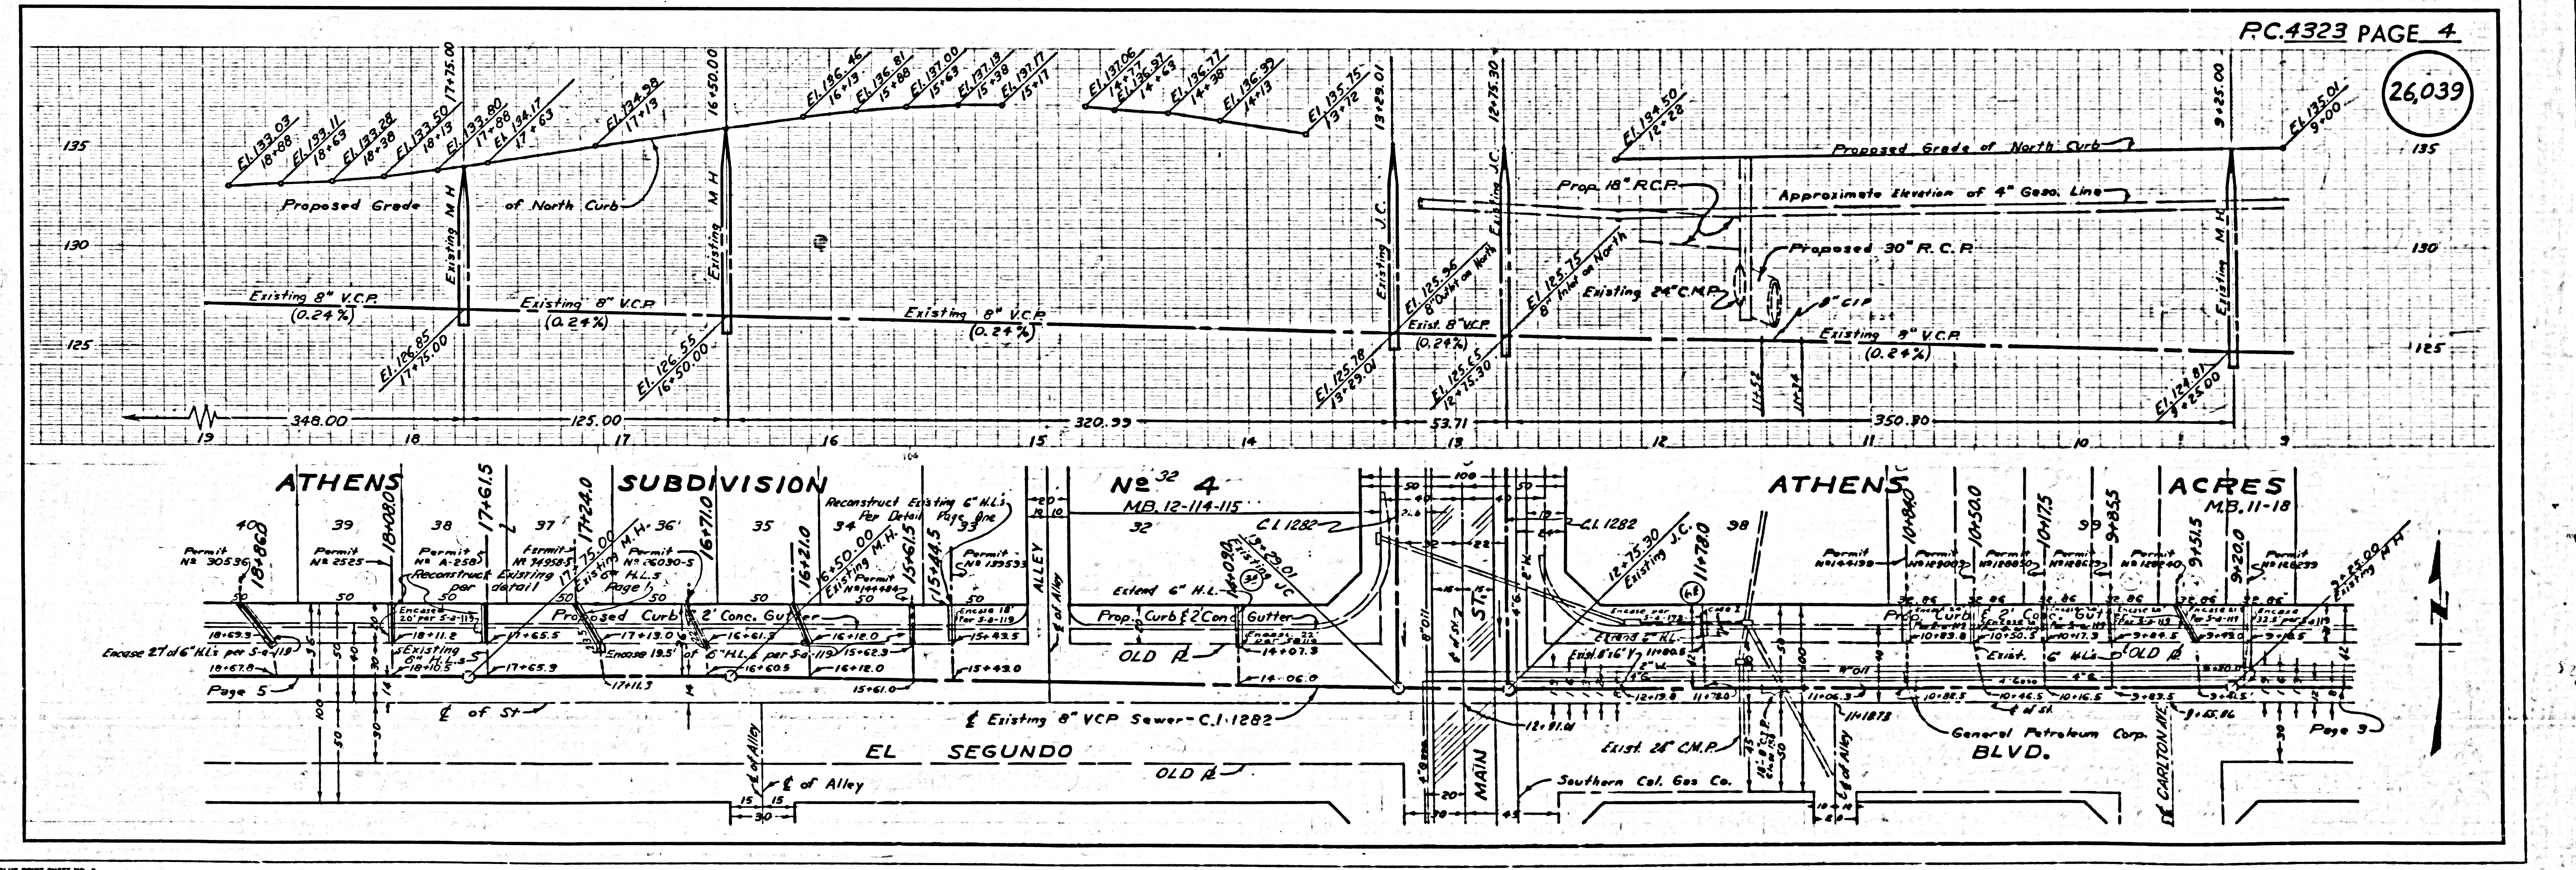

26040

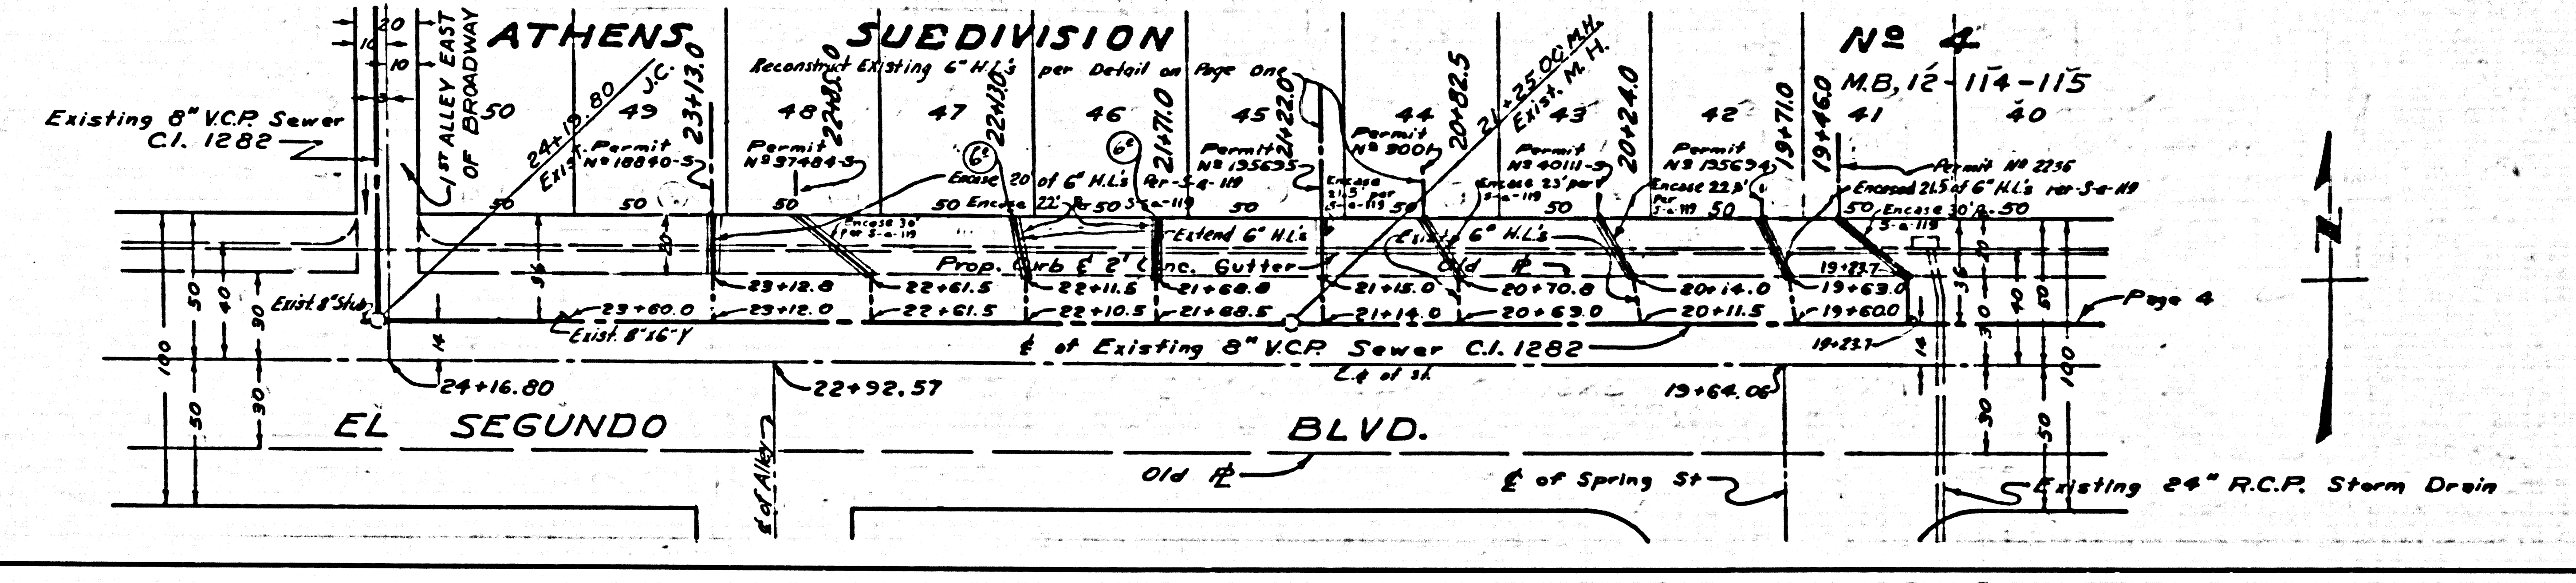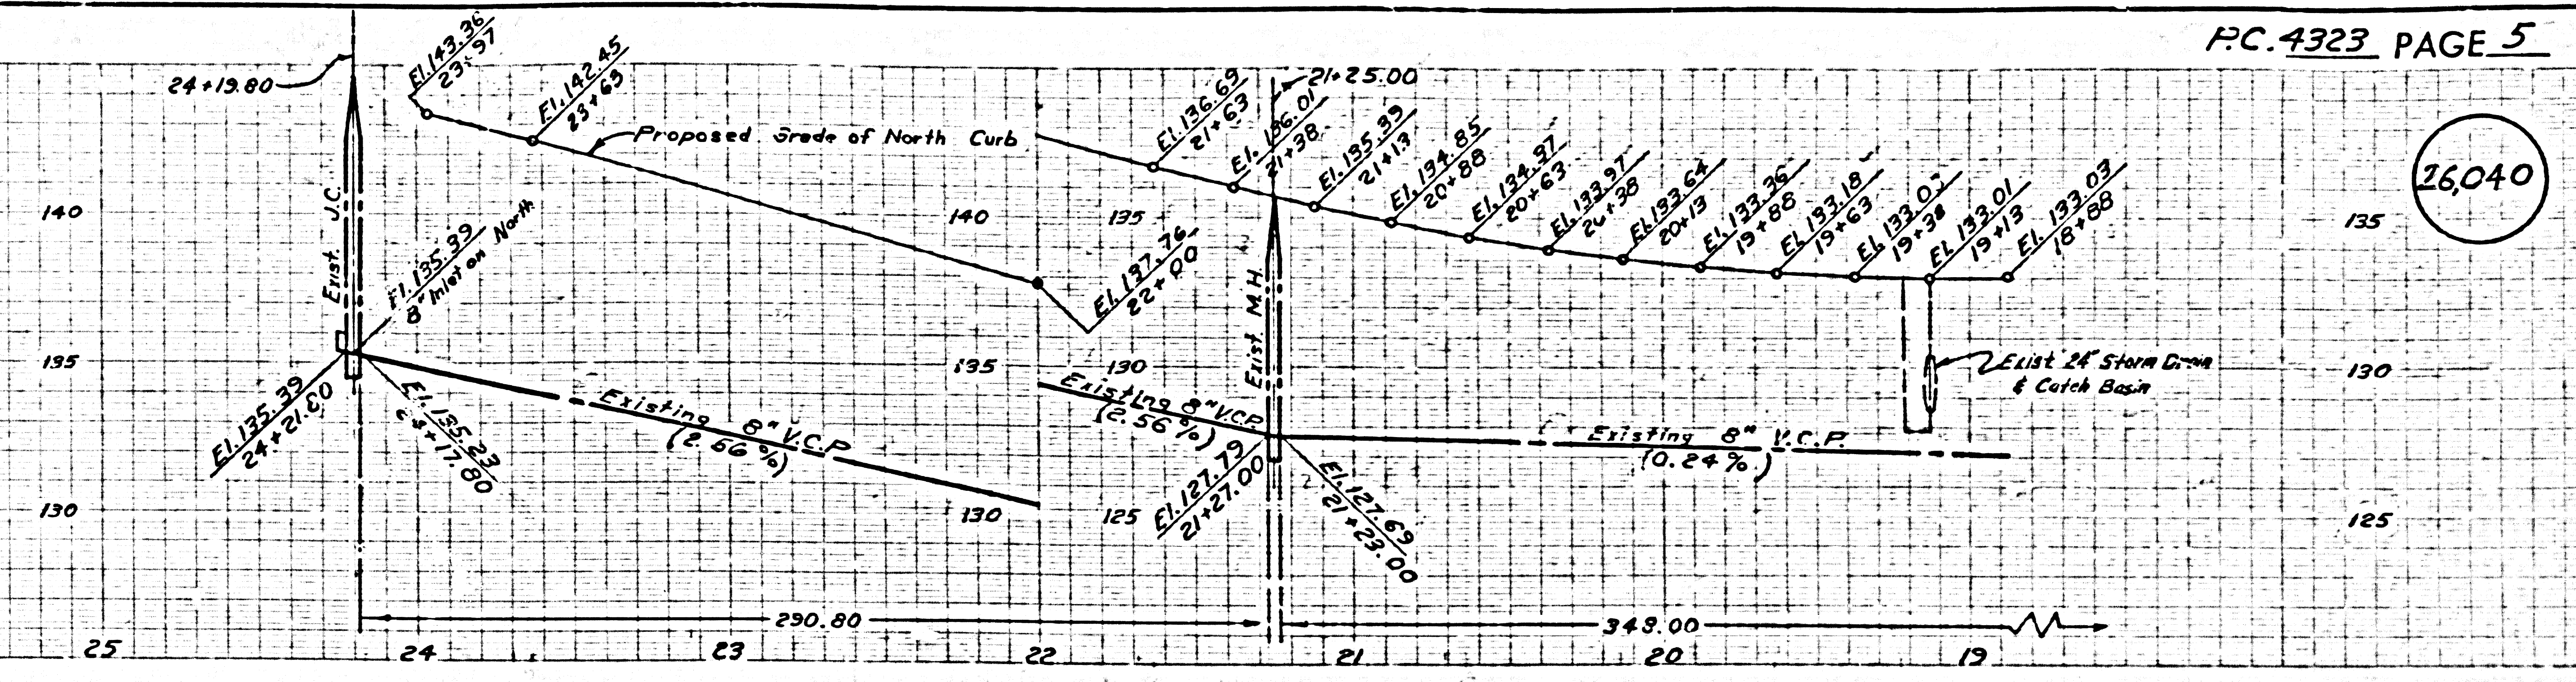

U. S. G. 100 000 CAL. BLUE PRINT SHEET NO. 2