


SHEET NO. D40025D REV. 2

P.C. 4422 SHEET 2, PAGE 2

24.964

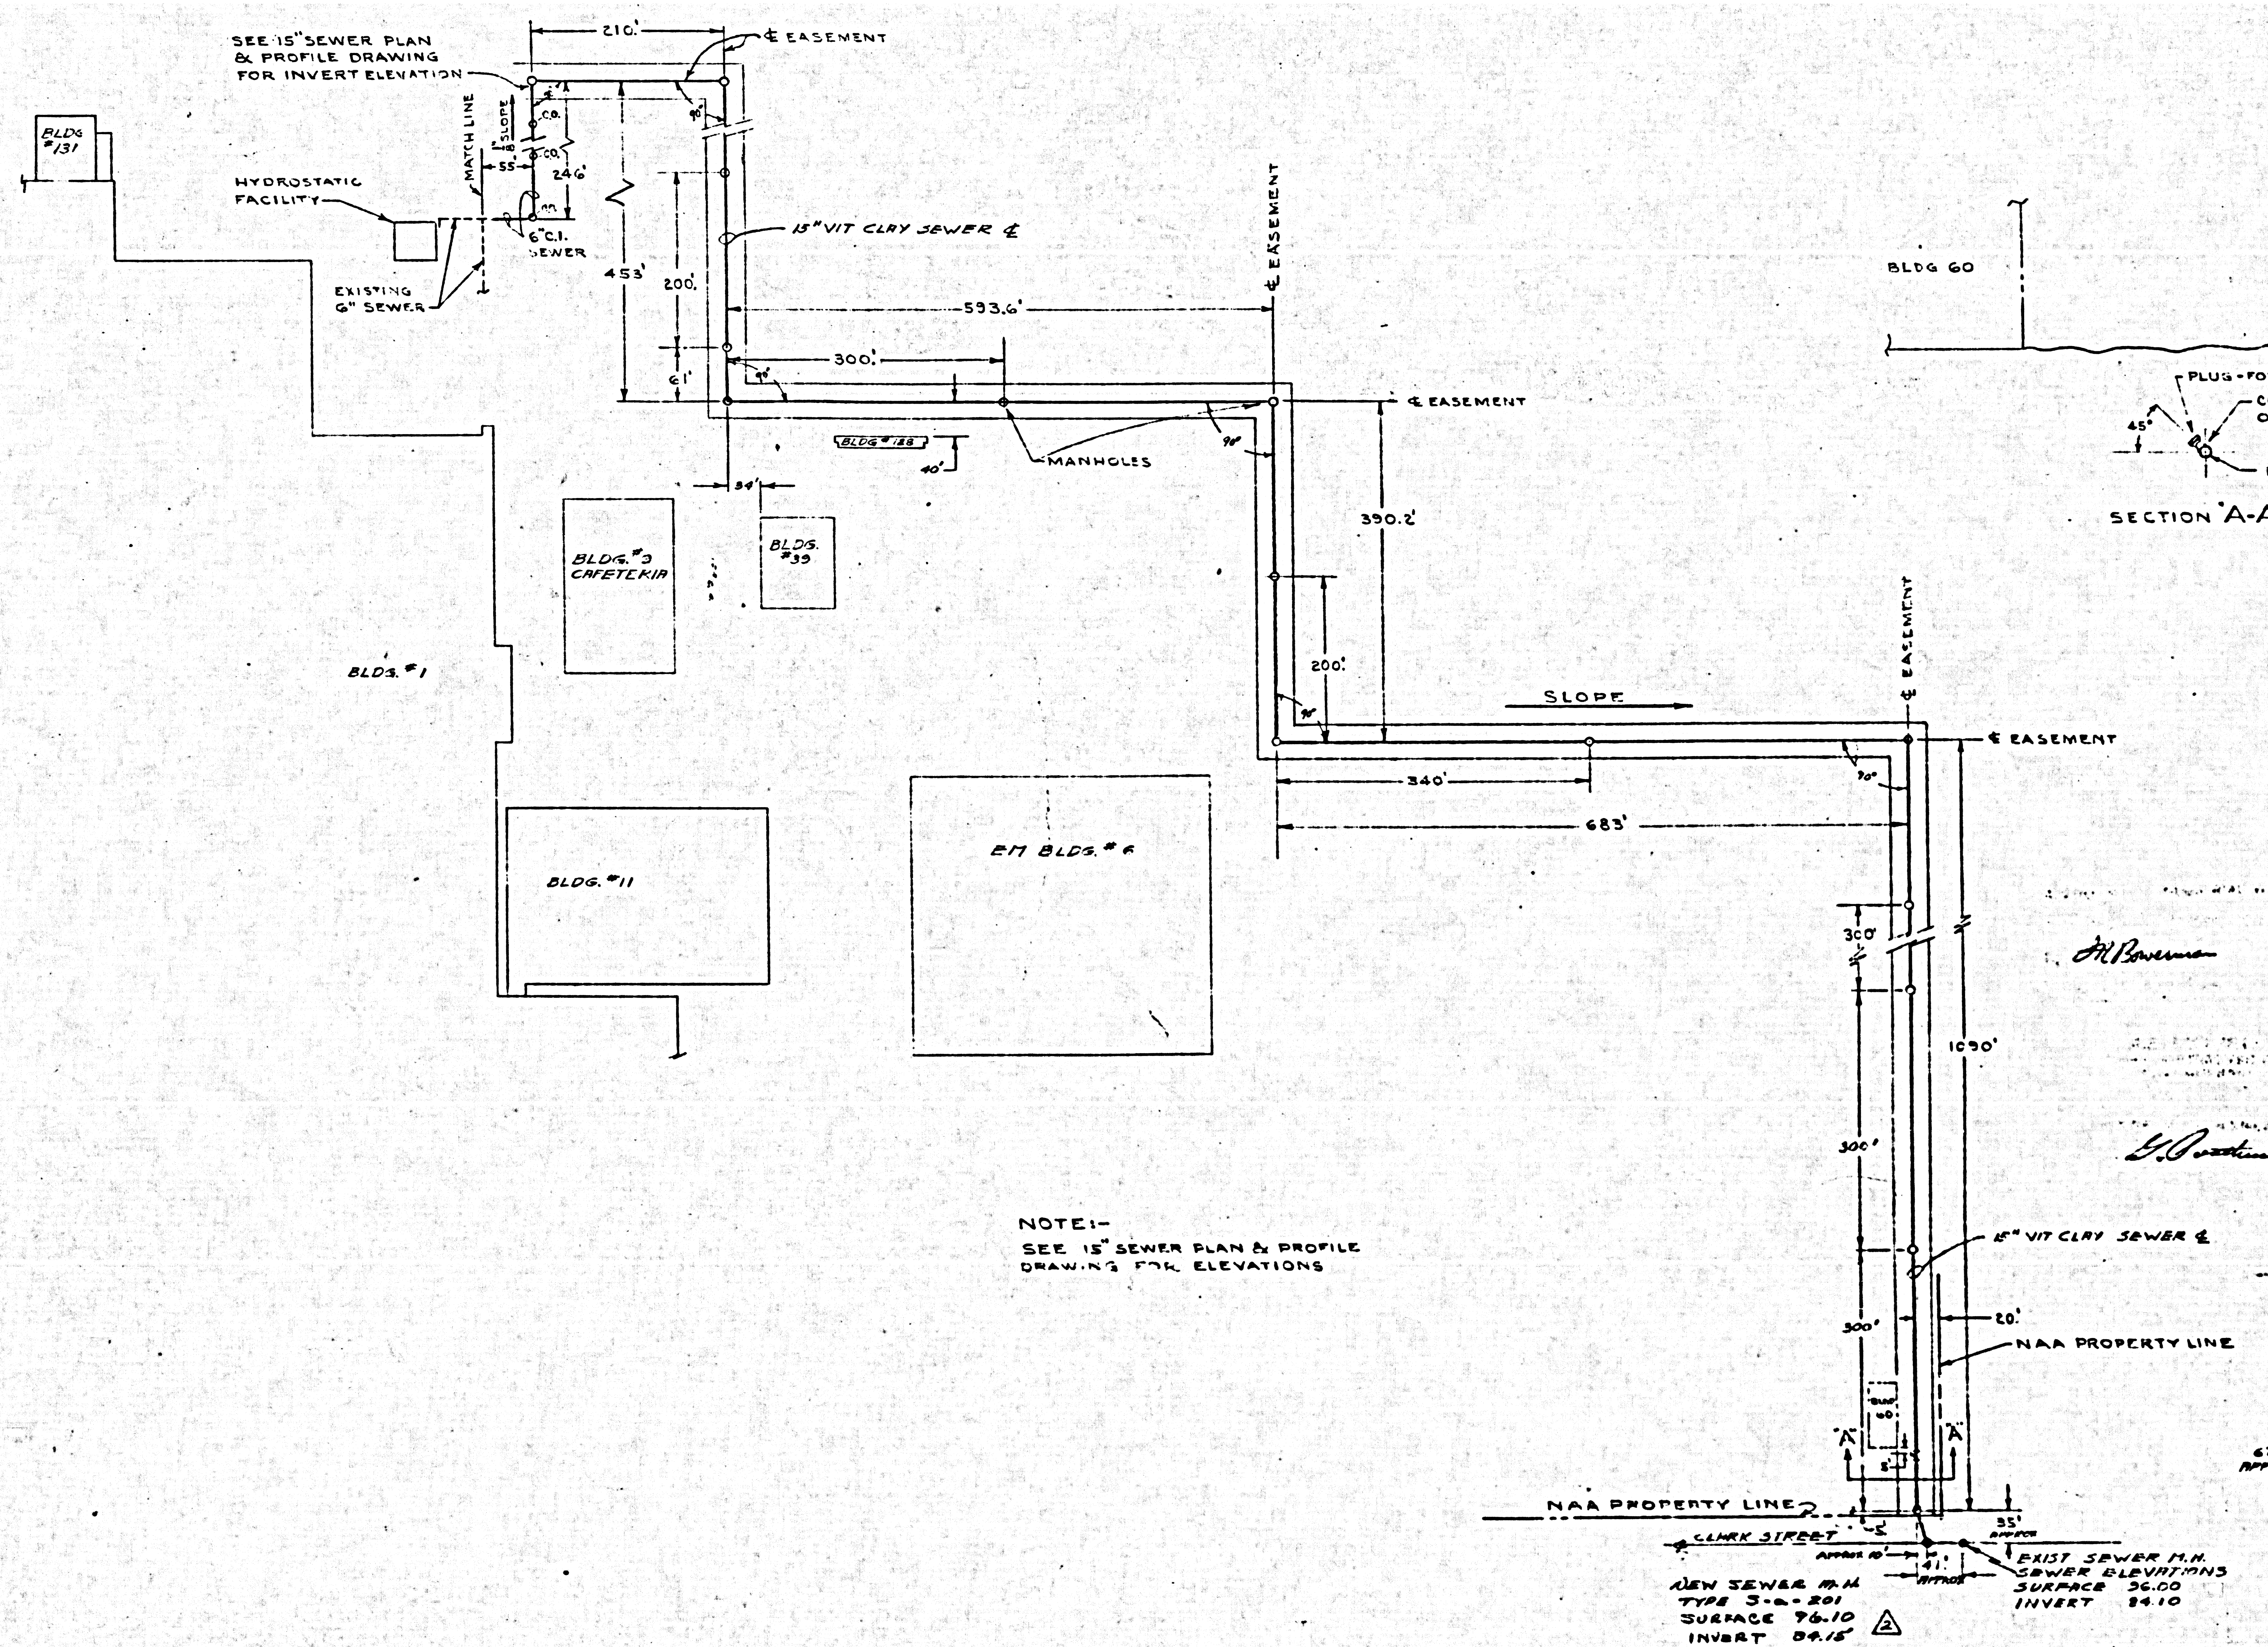


NOTE:-
SEE 15" SEWER PLAN & PROFILE DRAWING FOR ELEVATIONS

J.P. [Signature] 5-23-57

J.P. [Signature]

NEW SEWER M.H. TYPE 3-20-201 SURFACE 76.10 INVERT 69.15

EXIST SEWER M.H. SURFACE 76.00 INVERT 69.10

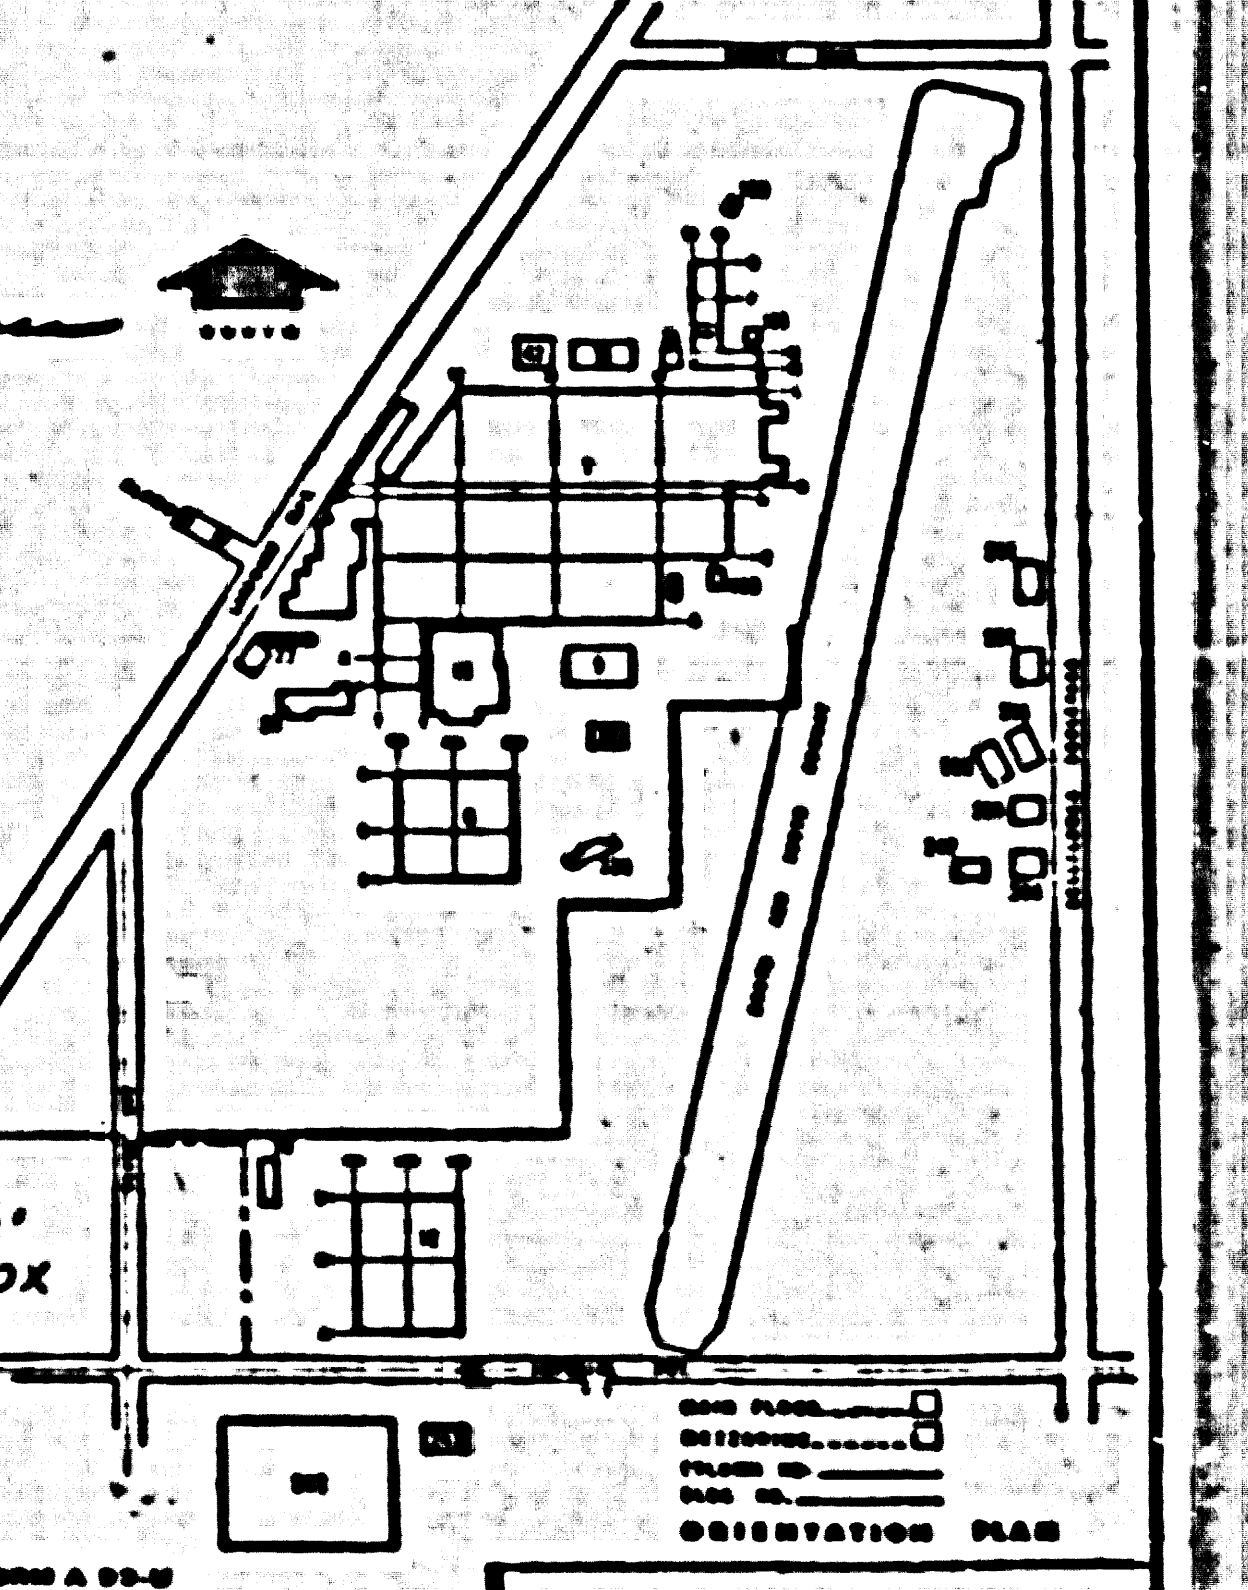

NO.	REVISION	DATE
1	RELOCATED SEWER	7-27-57
2	NEW M.H. 3-20-201	7-27-57

JIR # 469-02304

NORTH AMERICAN AVIATION, INC.
INDUSTRIAL ENGINEERING

15" SEWER "QUEEN" CONSTRUCTION LAYOUT

DATE	5-23-57
SCALE	1" = 100'-0"
SHEET NO.	D 40025 D 2
REV.	2

PC 4422 SHEET 2