
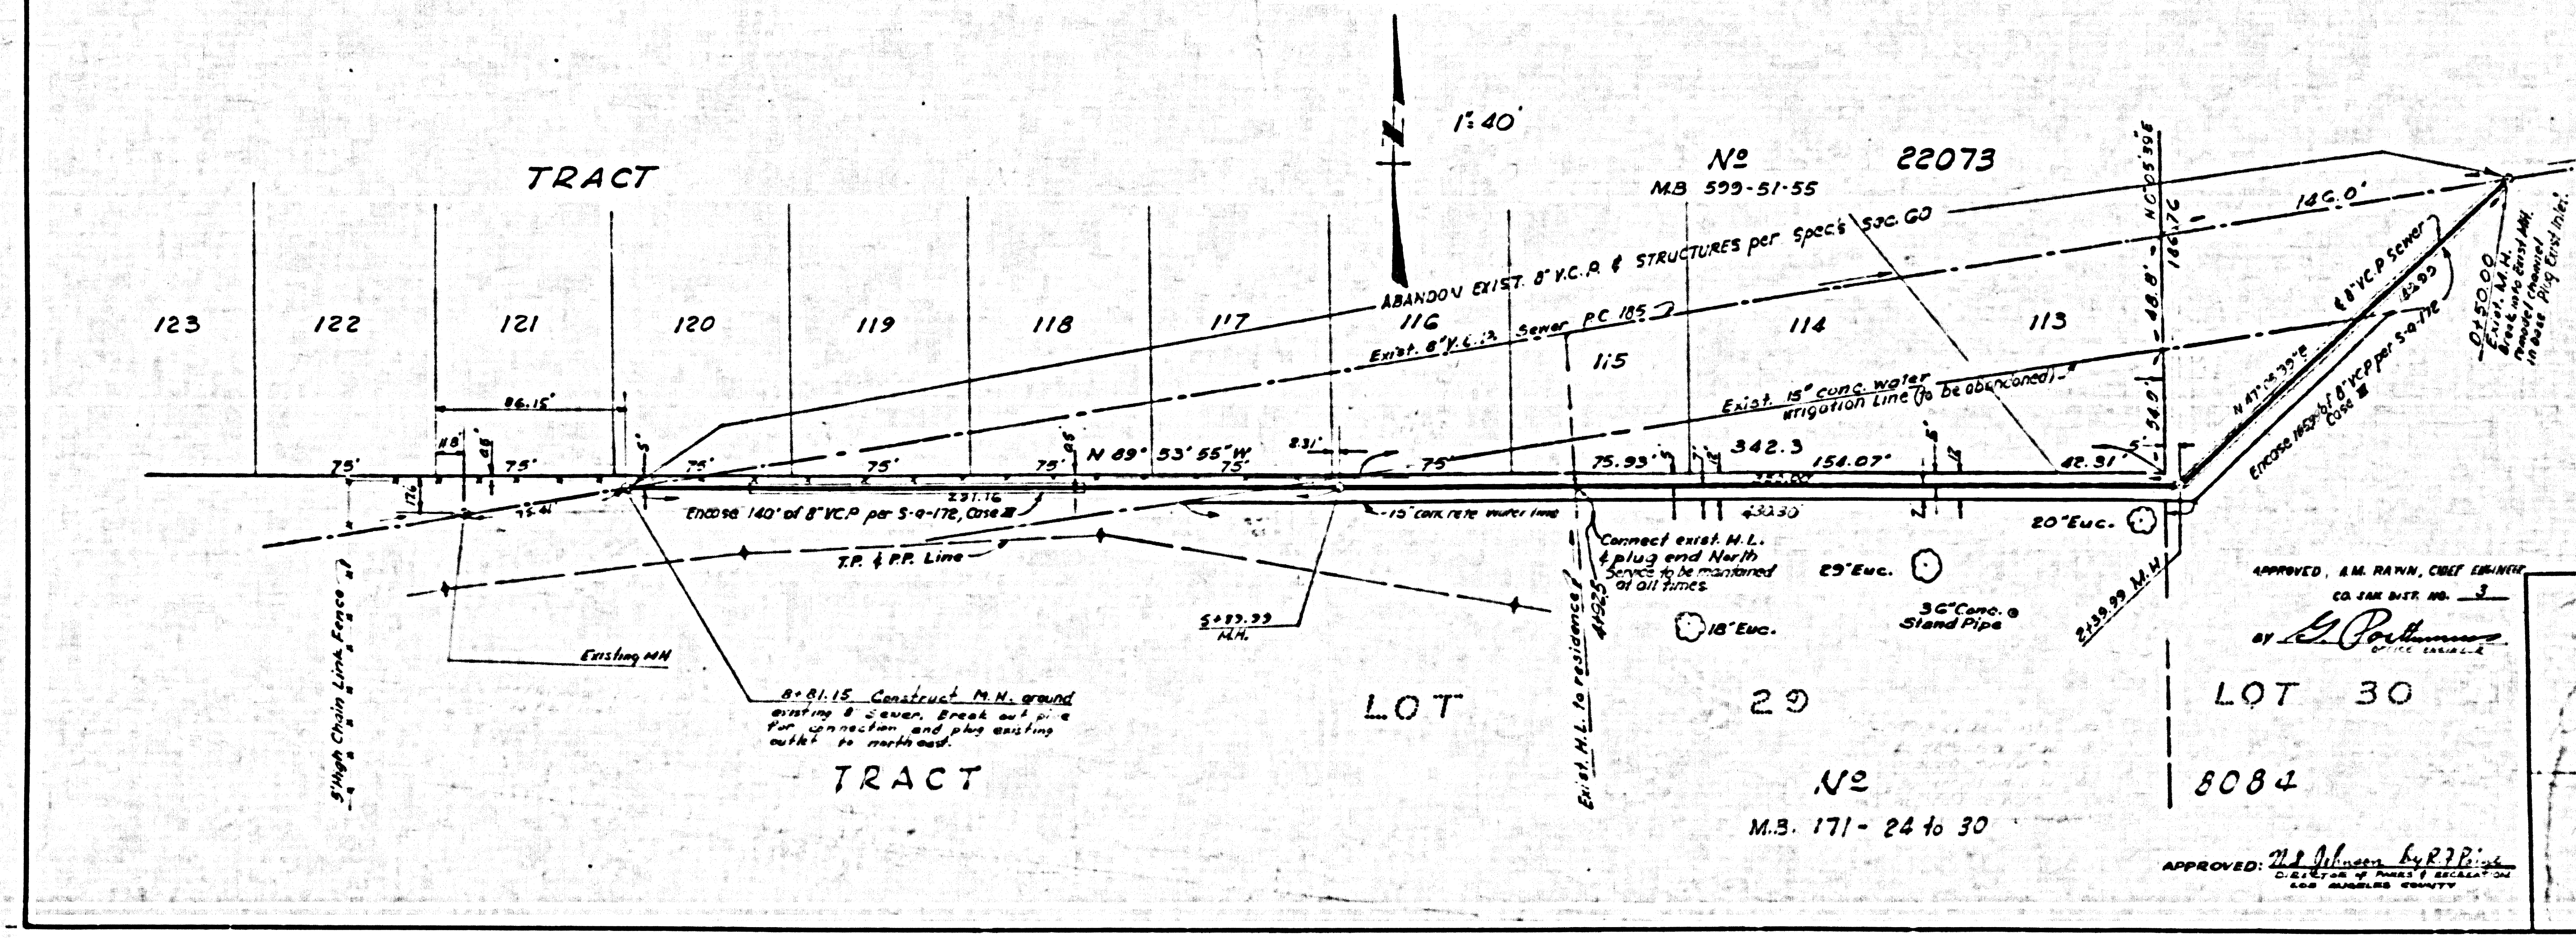


ENGINEERING SERVICE CORPORATION
1137 W. WASHINGTON BOULEVARD
LOS ANGELES 16, CALIF. IN 90021

ENGINEERING SERVICE CORPORATION
1137 W. WASHINGTON BOULEVARD
LOS ANGELES 16, CALIF. IN 90021
Designed by: [Signature] Approved by: [Signature]
Checked by: [Signature] Date: 6/28/57
W.O. 5772 6-28-57 22728 L.R.

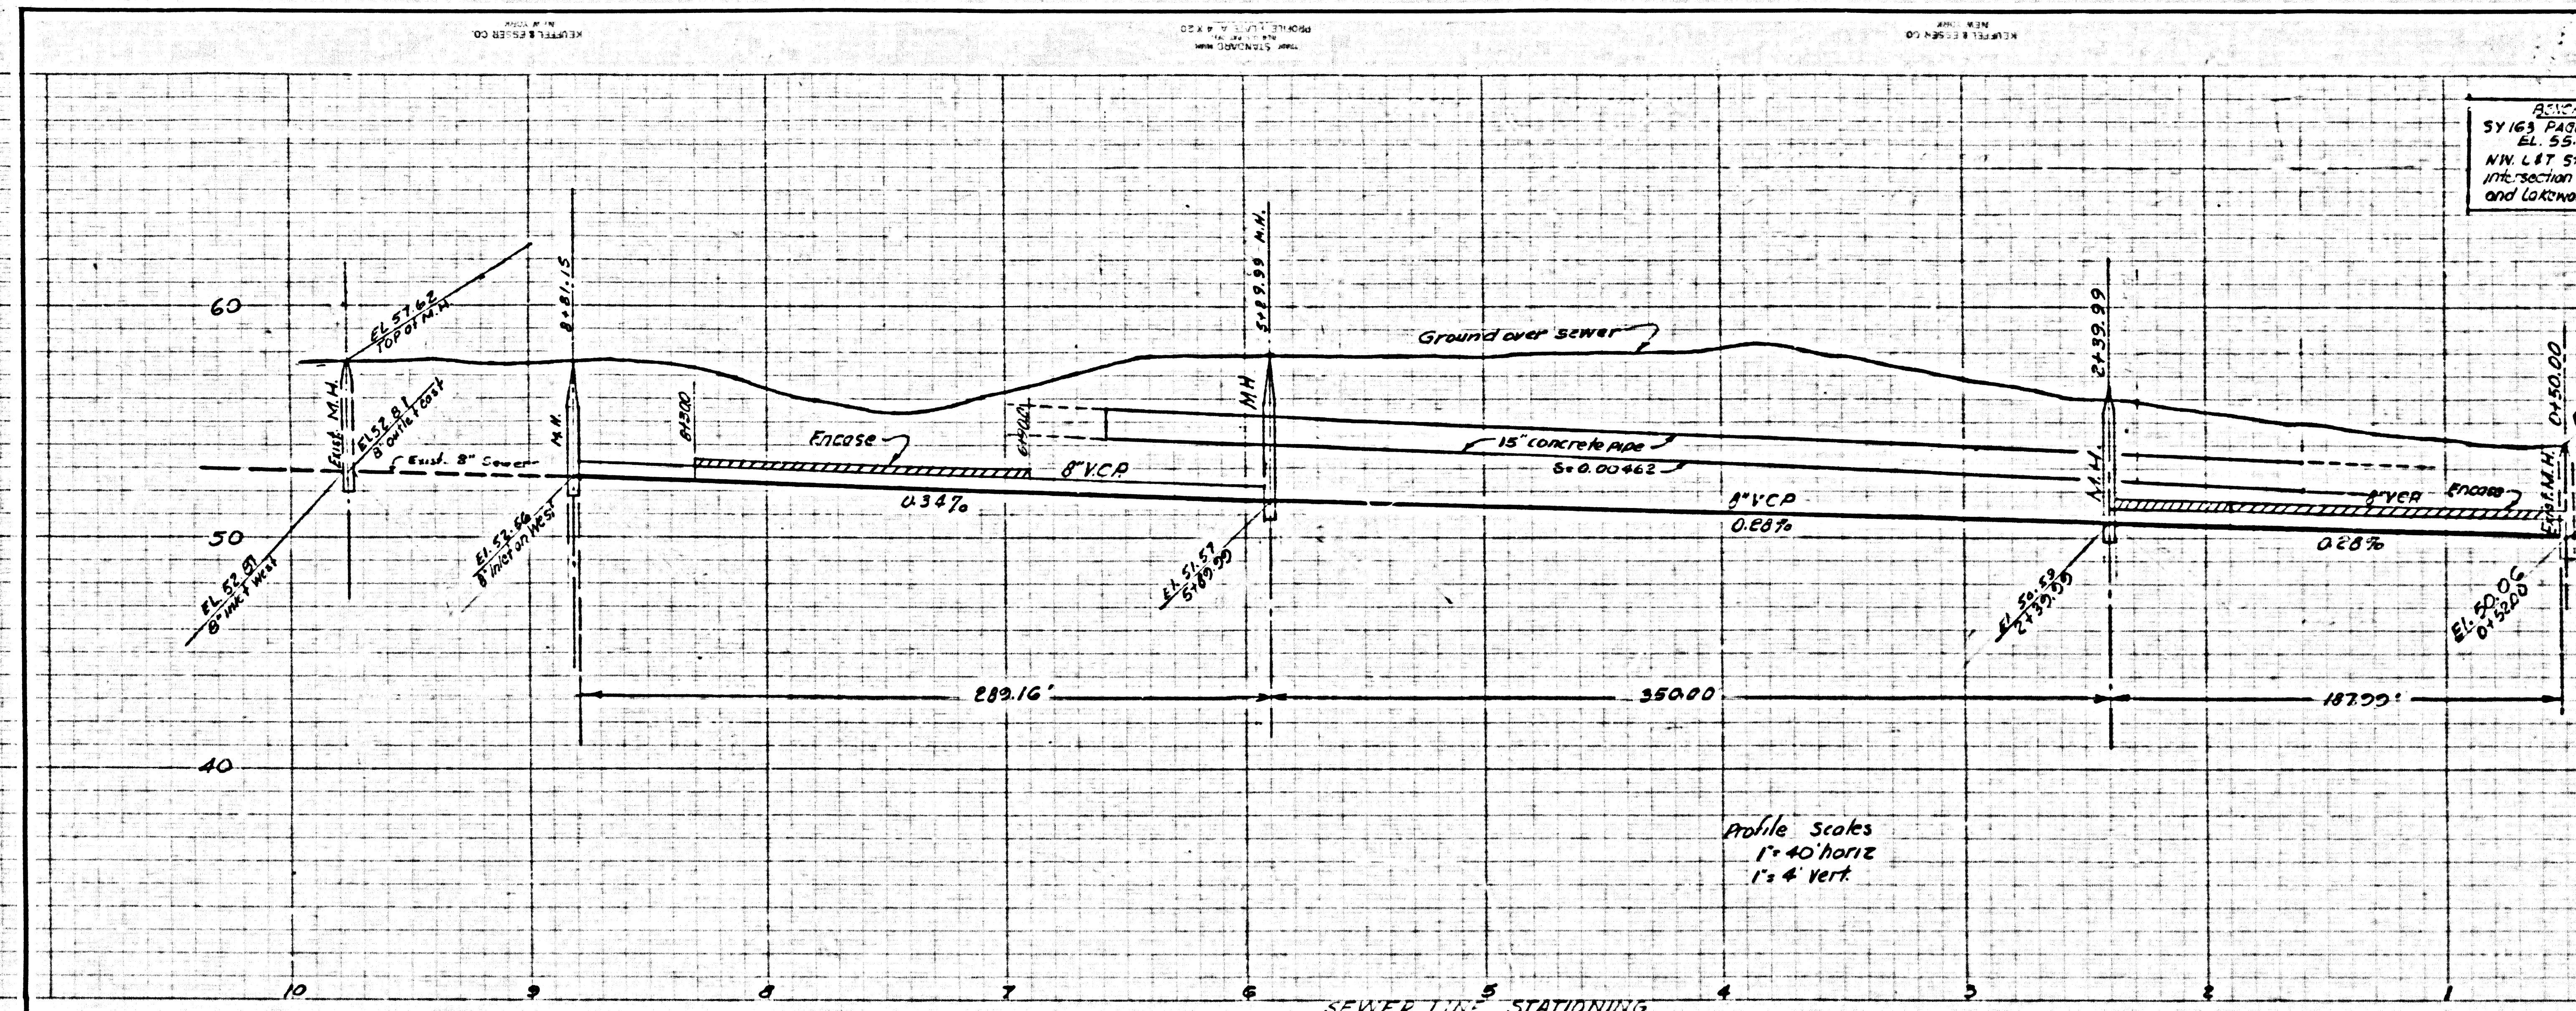

RECORD MARK
SYMBOLS PER FIG.
EL. 55.223
NW 1/4 SECTION NEAR
INTERSECTION OF SOUTH ST
AND LAKEWOOD BLVD.

PC # 4428
Sheet 1 of 1 Sheet
NO CHARGE FOR
CONNECTIONS

24774

Profile Scales
1" = 40' HORIZ
1" = 4' VERT

NOTES:
1. No representative of the City Engineer will survey or layout any portion of this work.
2. Use Cement Mortar for all vitrified Clay Pipe joints.
3. All structures shall be built per specifications, Series 4.
4. Use Standard Manhole Frame & Cover, S-2-117.
5. For allowable leakage test, use formula VE 1, Spec. 5 Sec. 34.
6. Manhole Tops to be constructed 6" above ground surface.

ADDITIONAL NOTES:
This drawing and the data herein are hereby made a part of the specifications.
Work shall be constructed according to specifications on file in the office of the City Engineer and shall be inspected only in the presence of the City Engineer.
Approval of this plan by the City of Lakewood does not constitute a representation as to the accuracy of any underground utility pipe, or structure within the limits of this project.
Before work can be started, the contractor must make a deposit with the County Engineer, Room 506, Post American Bldg., 254 S. Broadway, amounting to cover the cost of construction inspection and record plans.

NOTE:
THE CONTRACTOR SHALL NOTIFY THE CONSTRUCTION AND STOP WORK DIVISION BY TELEPHONE NUMBER 3-6903 EXT. 302 AT LEAST 24 HOURS BEFORE STARTING ANY WORK UNDER THIS CONTRACT.

NOTE:
THIS IS NOT A PUBLIC SEWER. THE SEWER IS FOR THE EXCLUSIVE USE OF THE PROPERTY IN THE LAKEWOOD GOLF COURSE.
BELLFLOWER BLDG. DIST. NO. 4

PRIVATE CONTRACT NO. 4428
SANITARY SEWER REALIGNMENT
IN LAKEWOOD COUNTRY CLUB
ONE SHEET OF 30
PREPARED IN THE OFFICES OF
ENGINEERING SERVICE CORP.
BY: [Signature]
DATE: 6/28/57

CITY OF LAKEWOOD
APPROVED: JOHN A. LANGRISH, CITY ENGINEER
BY: [Signature]
CHECKED BY: [Signature]
OFFICE OF CITY ENGINEER, 100 E. MAIN