

B.M. 56296 El. 341.12 (1935)
 Red Head Spk. in W. Ch. El Monte Ave 1 S of E
 Danbury St. Prod. Front of Hse. N^o 6327 Marked TE 553


TEMPLE CITY BLDG. DIST. NO. 5

PROFILE ALIGNMENT AND GRADE OF P.C. 4504
 SANITARY SEWERS PAGE 1
 TO BE CONSTRUCTED IN
 SANITARY SEWER R/W
 WEST OF EL MONTE ROAD (25,897)

PRIVATE CONTRACT NO. 4504
 W.S. 44
 1 SHEET 1 - 2 PAGES

SCALE: VERT. 1" = 6' HORIZ. 1" = 40'
 AUG. 1957
 PREPARED BY THE OFFICES OF
 OLSON SURVEYING SERVICE

FOR LEGEND SEE PLAN NO. S-A-64

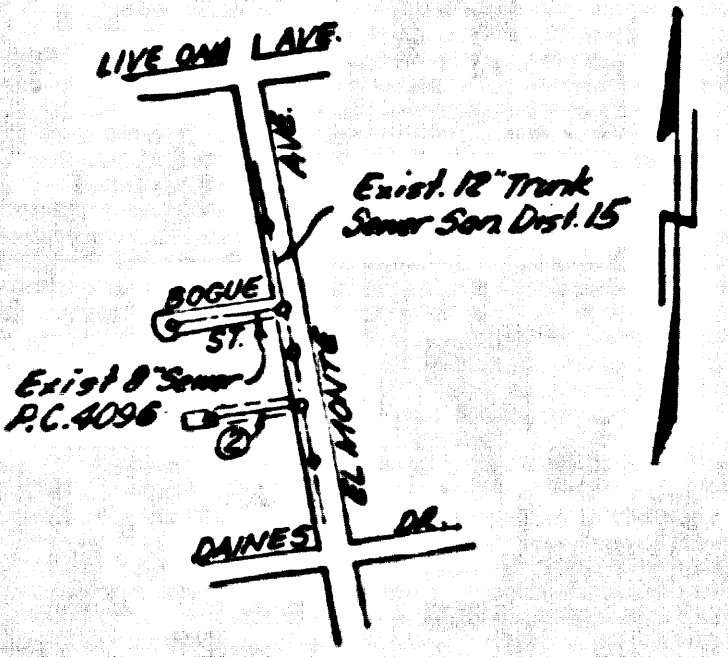

INDEX MAP
 P.C. 4504
 SCALE: 1" = 600'


- NOTE:
 1. TYPE STAKES ON THE PROPERTY LINE OR PROPERTY LINES PROVIDED AT RIGHT ANGLES TO THE SEWER LINE AT THE CENTER LINE OF EACH MANHOLE.
 2. NO REPRESENTATIVE OF THE COUNTY ENGINEER WILL SURVEY OR LAY OUT ANY PORTION OF THE WORK.
 3. THE OWNER OR HIS AUTHORIZED REPRESENTATIVE SHALL FURNISH THE COUNTY ENGINEER WITH CLEAR SHOTS AND STATION FOR ALL HOUSE LATERALS AND T-BRANCHES AND SHALL PROVIDE STAKES FOR THEM AT THESE PROPER LOCATIONS WITH STATIONING AND "T" MARKS. ANY CHANGE IN LOCATION SHALL BE REQUESTED IN WRITING BY THE OWNER OR HIS REPRESENTATIVE.
 4. NO REVISIONS SHALL BE MADE IN THESE PLANS WITHOUT THE APPROVAL OF THE COUNTY ENGINEER.
 5. USE STANDARD MANHOLE FRAMES AND COVERS, S.A. 117, EXCEPT AS NOTED.
 6. USE STANDARD STRENGTH PIPE EXCEPT AS NOTED.
 7. USE CEMENT MORTAR FOR ALL VITRIFIED CLAY PIPE JOINTS.
 8. REINFORCE ALL TRENCH WITHIN PAVED AREA TO MEET L. A. COUNTY ROAD BOND, OR CALIF. STATE HIGHWAY BOND, REQUIREMENTS IN ACCORDANCE WITH PERMITS.
 9. INCASE FOUR FEET OF SEWER AT POINTS OF INTERFERENCE WITH POLES, S.A. 119.
 10. PROVIDE LATERALS TO BE CONSTRUCTED WITHIN SEWER R/W EXCEPT AS NOTED.
 11. ALL STRUCTURES SHALL BE BRICK SEWER STRUCTURES, S.A. 104, EXCEPT AS NOTED.
 12. FOR MANHOLE BRIDGES USE THE FORMULA $W = \frac{L^2}{16}$ IN FEET, S.A. 118.
 13. RANDOM TONS IN UNIMPROVED RIGHTS-OF-WAY TO BE LINED APPROVED BRICK.

NOTE:
 THE CONTRACTOR SHALL NOTIFY THE CONSTRUCTION AND STREAM DRAIN EQUIPMENT BY TELEPHONE, MADISON 9-4747, EXT. 805, AT LEAST 24 HOURS BEFORE STARTING ANY WORK UNDER THIS CONTRACT.

NO CHARGE FOR CONNECTIONS

WORK SHALL BE CONSTRUCTED ACCORDING TO SPECIFICATIONS ON FILE IN THE OFFICE OF THE COUNTY ENGINEER AND SHALL BE PROSECUTED ONLY IN THE PRESENCE OF THE COUNTY ENGINEER.
 BEFORE WORK CAN BE STARTED THE CONTRACTOR MUST OBTAIN A PERMIT TO EXCAVATE IN COUNTY SEWERS FROM THE L. A. COUNTY BOARD OF HEALTH AND MAKE AN AGREEMENT WITH THE COUNTY ENGINEER, ROOM 204 PLAN AMERICAN BLDG. 133 SO. HOLLYWOOD BLVD. TO COVER THE COST OF CONSTRUCTION INSPECTION AND RECORD PLANS.
 APPROVAL OF THIS PLAN BY THE COUNTY OF LOS ANGELES DOES NOT CONSTITUTE A REPRESENTATION AS TO THE ACCURACY OF THE LOCATION OF THE EXISTENCE OF ANY UNDERGROUND UTILITY PIPE, OR STRUCTURE WITHIN THE LIMITS OF THIS PROJECT THIS NOTICE APPLIES TO ALL PAGES.
 IF WORK IS TO BE DONE IN A STATE HIGHWAY, A PERMIT MUST BE OBTAINED FROM THE STATE OF CALIFORNIA, DIVISION OF HIGHWAYS, 138 SOUTH BRIDGE STREET.

COUNTY OF LOS ANGELES, CALIFORNIA
 APPROVED, JOHN A. LAMBE, COUNTY ENGINEER
 APPROVED, A. M. BAYNE, CHIEF ENGINEER
 BY *H. J. Brannan* DIST. SANITATION ENGINEER BY *P. P. Bennett* OFFICE ENGINEER
 CHECKED BY *R. J. Quinn* 10-13-57
 OFFICE OF COUNTY ENGINEER, 205 E. S. NO. 2446

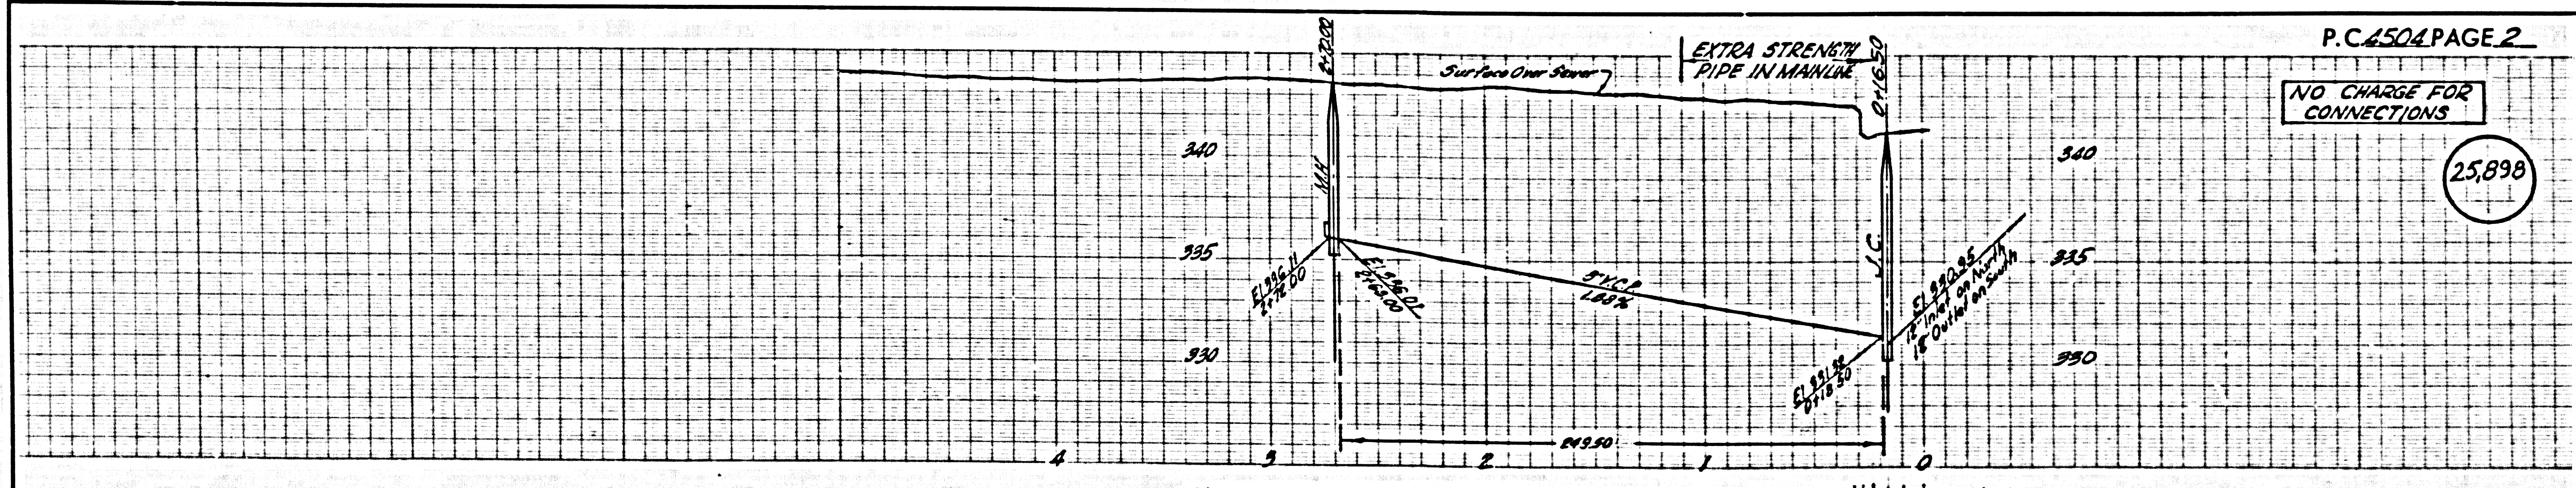

NO CHARGE FOR CONNECTIONS

(25,898)

