

LAKWOOD BLDG. DIST. NO. 4.01

- NOTES: PROFILE GRADES ON THIS PROPERTY SHOWN ON THIS SHEET ARE AS SHOWN TO THE GRADE LINE AS THE OTHER SIDE OF EACH PARCEL...

NOTE: THE CONTRACTOR SHALL NOTIFY THE CONSTRUCTION AND STORM DRAIN DIVISION BY TELEPHONE, MADISON 94747, EXT. 362, AT LEAST 24 HOURS BEFORE STARTING ANY WORK UNDER THIS CONTRACT.

NO CHARGE FOR CONNECTIONS L. Curtis 10-27-57

ISSUE NO PERMITS UNTIL STREET HAS BEEN DEDICATED

PROFILE ALIGNMENT AND GRADE OF P.C. 4520 SANITARY SEWERS PAGE 1 TO BE CONSTRUCTED IN SOUTH STREET (25347)

PRIVATE CONTRACT NO. 4520 W.S. 33 SHEET 2 PACES

SCALE: VERT. 1"=6' HORIZ. 1"=30' AUGUST, 1957

BARCLAY ENGINEERING CO., INC. [Signature]

FOR LEGEND SEE PLAN NO. S-A-64


NOTES: GRADES TO WHICH THIS IMPROVEMENT IS TO BE CONSTRUCTED ARE SHOWN ON PLANS AND PROFILE GRADE POINTS FOR TOP OF CURB, CENTER LINE OF STREET, OR CENTER LINE OF ALLEYS ARE SHOWN BY CIRCLES ON PROFILE...

CITY OF LAKEWOOD, CALIFORNIA


APPROVED JOHN A. LAMBE, CITY ENGINEER APPROVED A. B. BAUM, CHIEF ENGINEER

ORDERED BY [Signature] 10-29-57 DATE OF CITY ENGINEER REG. C. E. NO. 3486

Approved by [Signature] 10-9-57

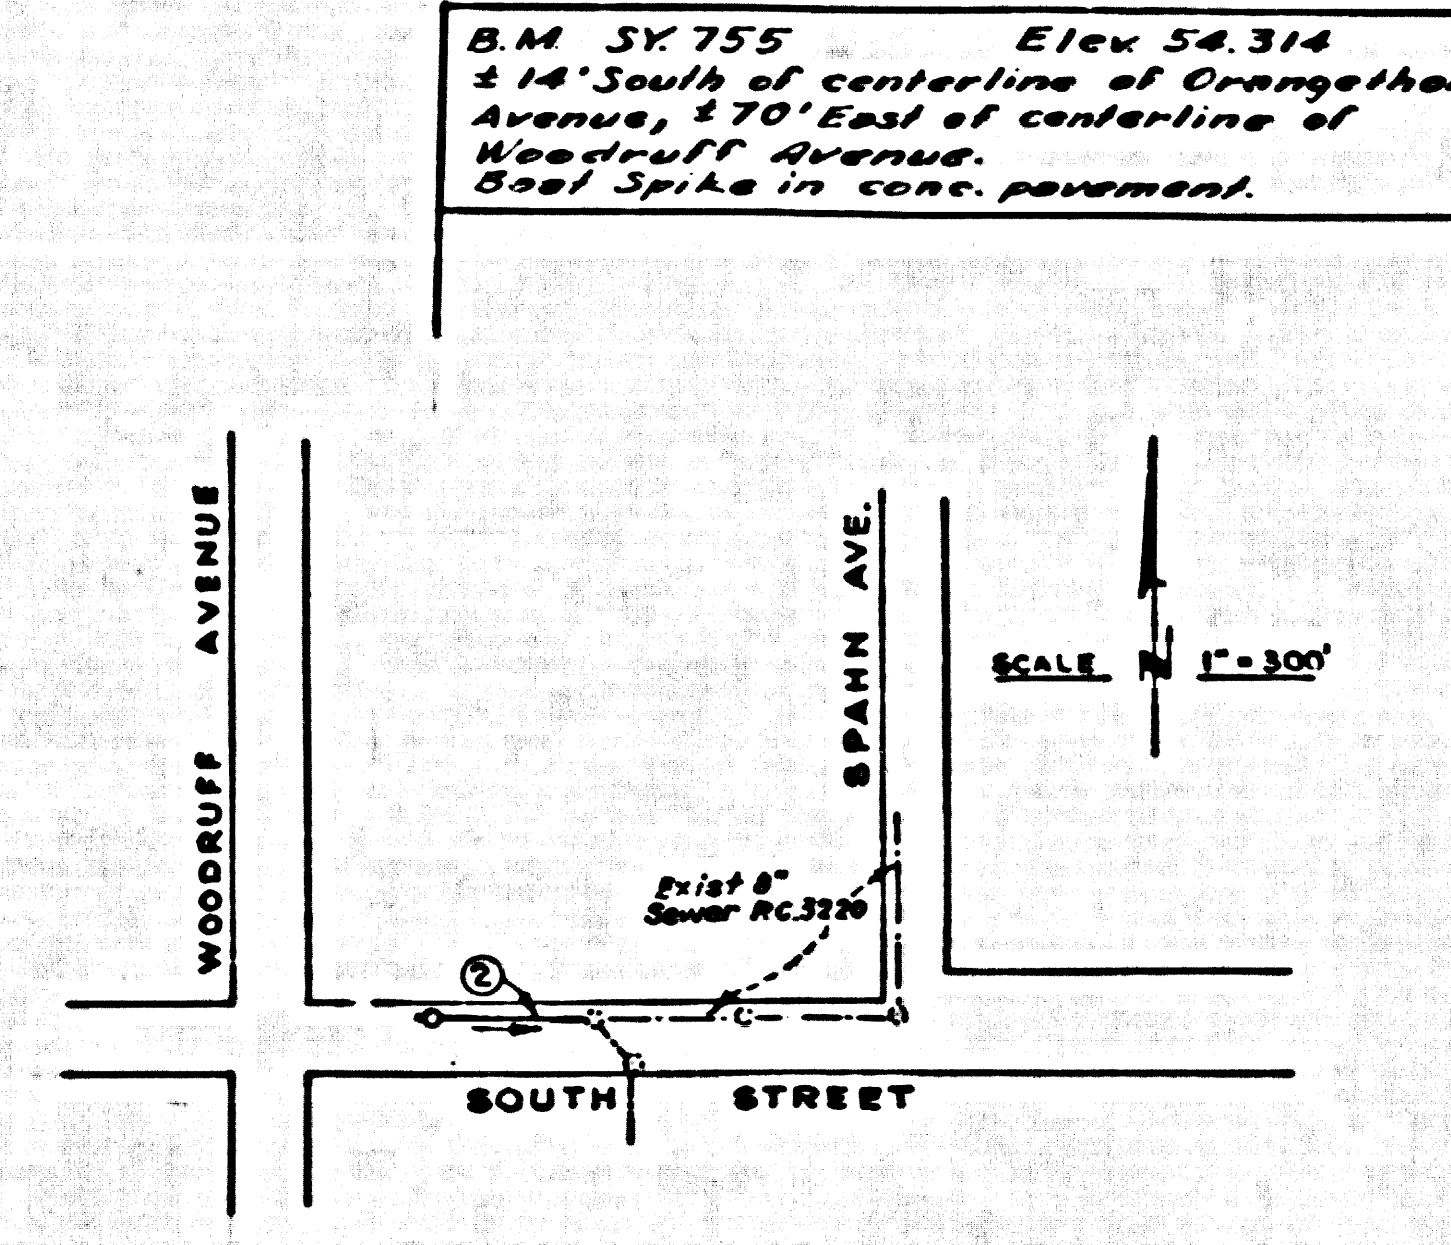

INDEX MAP P. C. 4520

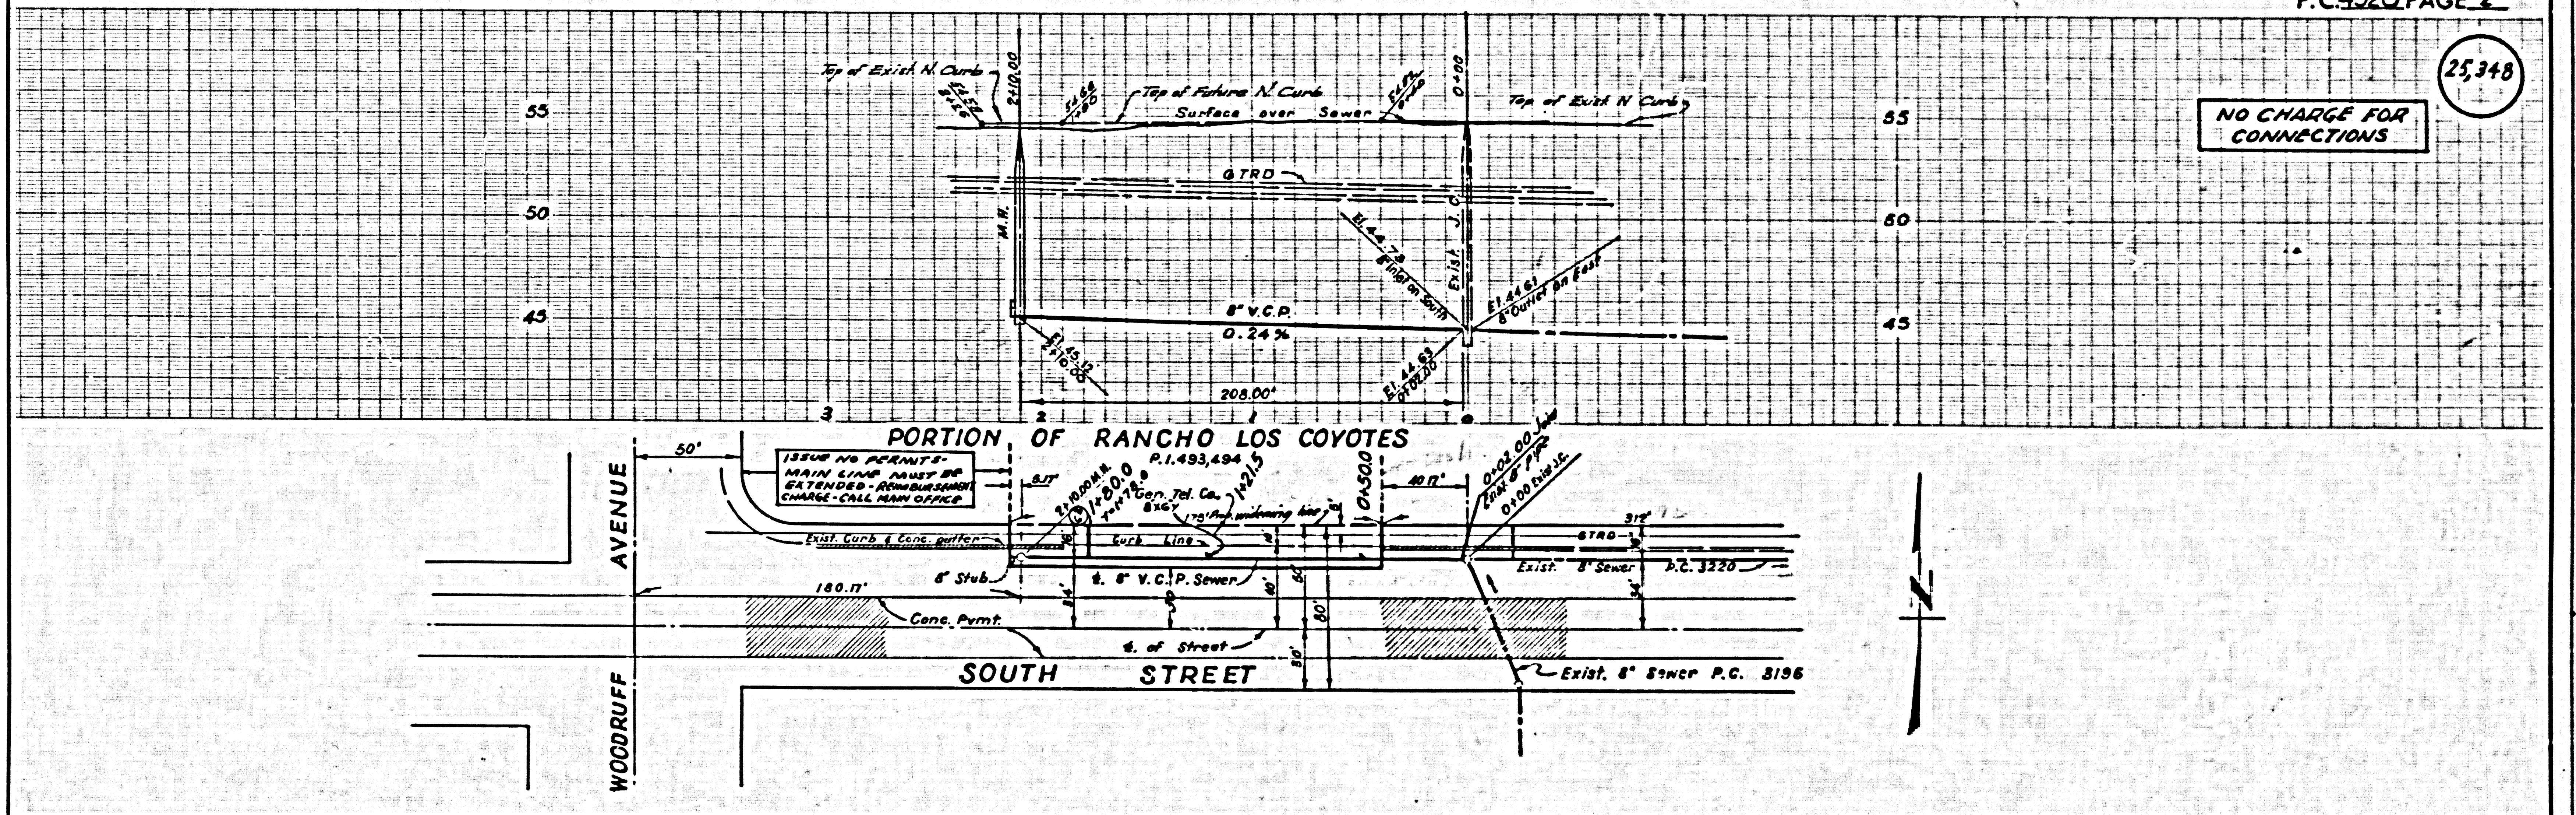

NO CHARGE FOR CONNECTIONS

P.C. 4520 PAGE 2 (25348)

PORTION OF RANCHO LOS COYOTES

ISSUE NO PERMITS UNLESS EXTENDED REMEDIATION CHARGE - CALL MAIN OFFICE

EXIST. 8" S.W.P. P.C. 3196

EXIST. 8" S.W.P. P.C. 3220

EXIST. 8" S.W.P. P.C. 3196