


BENCH MARK *K.N. - 36 (F.A. 1785-p.75)
 Norwalk Blvd. west side 500' S. of 185th Street. So. Side of Drive to House No. 18407. Pt. Spk. in 4" Conc. Curb 1' W. of E. End.
 Elevation = 47.989

NO CHARGE FOR CONNECTIONS
L. Curtis 2-5-58

BELLFLOWER BLDG. DIST. NO. 402

- NOTE:
 PROVIDE STAKES ON THE PROPERTY LINE OR PROPERTY LINES PRODUCED AT RIGHT ANGLES TO THE SEWER LINE AT THE CENTER LINE OF EACH MANHOLE.
 NO REPRESENTATIVE OF THE CITY ENGINEER WILL SURVEY OR LAYOUT ANY PORTION OF THE WORK.
 THE OWNER OR THE AUTHORIZED REPRESENTATIVE SHALL FURNISH THE CITY ENGINEER WITH GRANT SHEETS AND STATION FOR ALL HOUSE LATERALS AND Y BRANCHES AND SHALL PROVIDE STAKES FOR THEM AT THEIR PROPER LOCATIONS WITH STATIONING PLAINLY MARKED. ANY CHANGE IN LOCATION SHALL BE REQUESTED IN WRITING BY THE OWNER OR HIS REPRESENTATIVE.
 NO REVISIONS SHALL BE MADE IN THESE PLANS WITHOUT THE APPROVAL OF THE CITY ENGINEER.
- USE STANDARD MANHOLE FRAMES AND COVERS, S.A.-117, EXCEPT AS NOTED.
 - USE STANDARD STAMPEL PIPE EXCEPT AS NOTED.
 - USE CEMENT MORTAR 2" MINIMUM THICKNESS 4" DIA. SPREAD 3/4" MIN. ALL V.C.P. JOINTS PER SPEC. PAR. 26.148
 - RESURFACE ALL TRENCH WITH PAYDAS AREA TO MEET L.A. COUNTY ROAD DEPT. OR CALIF. STATE HIGHWAY DEPT. REQUIREMENTS IN ACCORDANCE WITH PERMITS.
 - SHOULDER FOUR FEET OF DRIVE AT POINTS OF INTERFERENCE WITH POLES, S.A.-117, CAS 6, ETC.
 - STRUCTURES SHALL BE BRICK SEWER STRUCTURES, S.A.-194, EXCEPT AS NOTED.
 - FOR ALLOWABLE LEAKAGE TEST USE FORMULA NO. 1, SPEC. SEC. 26.
 - MANHOLE TOPS IN UNIMPROVED SHORT-CUT-WAY TO BE 4" ABOVE FINISHED GRADE.

NOTE:
 THE CONTRACTOR SHALL NOTIFY THE CONSTRUCTION AND STORM DRAIN DIVISION BY TELEPHONE (HADDON 3-2777 EXT. 345) AT LEAST 24 HOURS BEFORE STARTING ANY WORK UNDER THIS CONTRACT.

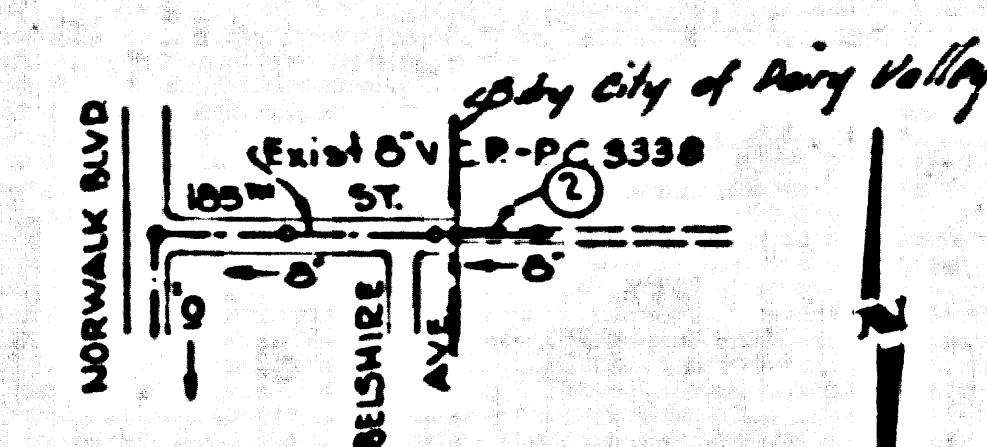

INDEX MAP
 SCALE 1"=60'
 P.C. 4638

SANITARY SEWER EASEMENT

PRIVATE CONTRACT NO. 4638
 W.S. 35
 1 SHEET, 2 PAGES
 SCALE: VERT. 1"=4' HORIZ. 1"=10'
 NOVEMBER, 1957
 PREPARED IN THE OFFICES OF
 CHARLEY C. CURTIS
 3667 ATLANTIC AVE., LONG BEACH, CALIF.
Charley C. Curtis
 REG. C. E. NO. 2727
 FOR LEGEND SEE PLAN NO. S.A.-64

26800

NOTE:
 GRADES TO WHICH THIS IMPROVEMENT IS TO BE CONSTRUCTED ARE SHOWN ON PLANS AND PROFILE GRADE SHEETS FOR TOP OF CURB, CENTER LINE OF STREET, OR CENTER LINE OF ALLEYS ARE SHOWN BY CIRCLES ON PLANS. AT ALL POINTS BETWEEN INDICATED POINTS THE GRADE SHALL BE ESTABLISHED SO AS TO COMPLY WITH A GRADIENT AND SLOPE APPROXIMATE TO INDICATED POINTS.
 ELEVATIONS ARE IN FEET ABOVE U.S.C. & G.S. SEA LEVEL, UNLESS OTHERWISE NOTED.
 THE DRAWING AND THE DATA HEREON ARE HEREBY MADE A PART OF THE SPECIFICATIONS.
 WORK SHALL BE CONSTRUCTED ACCORDING TO SPECIFICATIONS ON FILE IN THE OFFICE OF THE CITY ENGINEER AND SHALL BE INSPECTED ONLY IN THE PRESENCE OF THE CITY ENGINEER.
 BEFORE WORK CAN BE STARTED THE CONTRACTOR MUST OBTAIN A PERMIT TO EXCAVATE IN CITY - SHOWING WITH THE L.A. COUNTY ROAD DEPT. - STREET CLOSURE - AND MAKE A DEPOSIT WITH THE CITY ENGINEER ROOM 500 SAN LUIS AVENUE, 325 SO. BROADWAY SUFFICIENT TO COVER THE COST OF CONSTRUCTION INSPECTION AND RECORD PLANS.
 APPROVAL OF THIS PLAN BY THE CITY OF DAIRY VALLEY DOES NOT CONSTITUTE A WARRANTY FROM THE CITY OF DAIRY VALLEY AS TO THE ACCURACY OF THE LOCATION OR OF THE EXISTENCE OR NON-EXISTENCE OF ANY UNDESIGNATED UTILITY PIPE, OR STRUCTURE, OR OTHER OBSTACLE TO THIS PROJECT. THIS NOTICE APPLIES TO ALL RANGES.
 IF WORK IS TO BE DONE IN A STATE HIGHWAY, A PERMIT MUST BE OBTAINED FROM THE STATE OF CALIFORNIA, DEPARTMENT OF HIGHWAYS, 120 SOUTH SPRING STREET.

CITY OF DAIRY VALLEY, CALIFORNIA
 APPROVED, JOHN A. LAMBE, CITY ENGINEER
 APPROVED, *W. H. ...* CHIEF ENGINEER
 BY *W. H. ...* ASST. SANITARY ENGINEER
 CHECKED BY *Samuel ...*
 OFFICE OF CITY ENGINEER, SEC. 6 NO. 3444

