

LAKWOOD BLDG. DIST. NO. 4.01

PROFILE ALIGNMENT AND GRADE OF P.C. 4656
 SANITARY SEWERS PAGE 1
 TO BE CONSTRUCTED IN

BELFLOWER BOULEVARD
 PRIVATE CONTRACT NO. 4656

W.S. 33
 10 SHEETS; 12 PAGES
 SCALE: VERT. 1" = 4' HORIZ. 1" = 40'
 DECEMBER, 1957
 PREPARED IN THE OFFICES OF
 McDANIEL ENGINEERING CO.
 REG. C. E. NO. 8524
 FOR LEGEND SEE PLAN NO. S-A-64


25,615

B.M. 57 3562 Elev. 53.085
 SOUTH ST. and BELFLOWER BLVD. SE Cor.
 L.A. Co. 1" IP in well 8" N of 5 curb South St.
 35' E. of E. curb of Bellflower Blvd (to the S)

NO CHARGE FOR CONNECTIONS
 E. Auerbach 1-2-58

- NOTES
- PROVIDE STAKES ON THE PROPERTY LINE OR PROPERTY LINE PRODUCED AT RIGHT ANGLES TO THE SEWER LINE AT THE CENTER LINE OF EACH MANHOLE.
 - NO REPRESENTATIVE OF THE CITY ENGINEER WILL SURVEY OR LAYOUT ANY PORTION OF THE WORK.
 - THE OWNER OR HIS AUTHORIZED REPRESENTATIVE SHALL FURNISH THE CITY ENGINEER WITH GRADE SHEETS AND STATION FOR ALL HOUSE LATERALS AND Y BRANCHES AND SHALL PROVIDE STAKES FOR THESE AT THEIR RESPECTIVE LOCATIONS WITH STATIONING AND FAMILY NUMBERS. ANY CHANGE IN LOCATION SHALL BE REQUESTED IN WRITING BY THE OWNER OR HIS REPRESENTATIVE.
 - NO REVISIONS SHALL BE MADE IN THESE PLANS WITHOUT THE APPROVAL OF THE CITY ENGINEER.
 - USE STANDARD MANHOLE FRAMES AND COVERS, S-A-117, EXCEPT AS NOTED.
 - USE STANDARD STRENGTH PIPE EXCEPT AS NOTED.
 - USE CEMENT MORTAR, MEESE CONC., OR STEEL SUMP FOR ALL VITRIFIED CLAY PIPE JOINTS, PER SPEC. SEC. 24 & 25.
 - RESURFACE ALL TRENCH WITHIN PAVED AREA TO MEET L.A. COUNTY ROAD DEPT., OR CALIF. STATE HIGHWAY DEPT. REQUIREMENTS IN ACCORDANCE WITH PERMITS.
 - INDICATE FOUR FEET OF SEWER AT POINTS OF INTERFERENCE WITH POLES, S-A-119.
 - HOUSE LATERALS SHALL BE CONSTRUCTED WITH 4" PIPE PER FOOT TO PROPERTY LINE.
 - ALL STRUCTURES SHALL BE BRICK SEWER STRUCTURES, S-A-116, EXCEPT AS NOTED.
 - FOR ALLOWABLE DEPARTURES FROM THE FORMULA NO. 1000, SPEC'LS. SEC. 21.
 - MANHOLE TOPS IN UNIMPROVED HIGHWAYS TO BE 6" ABOVE FINISHED GRADE.
 - THE RIGHTS ENGINEER IS TO SURVEY THE HOUSE LATERAL DEPTH AT THE PROPERTY LINE BELOW THE TOP OF CURB ELEVATION FOR EACH HOUSE LATERAL ON THE GRADE SHEET.


NOTE:
 THE CONTRACTOR SHALL NOTIFY THE CONSTRUCTION AND STORM DRAIN DIVISION BY TELEPHONE, MADISON 9-4747, EXT. 362, AT LEAST 24 HOURS BEFORE STARTING ANY WORK UNDER THIS CONTRACT.

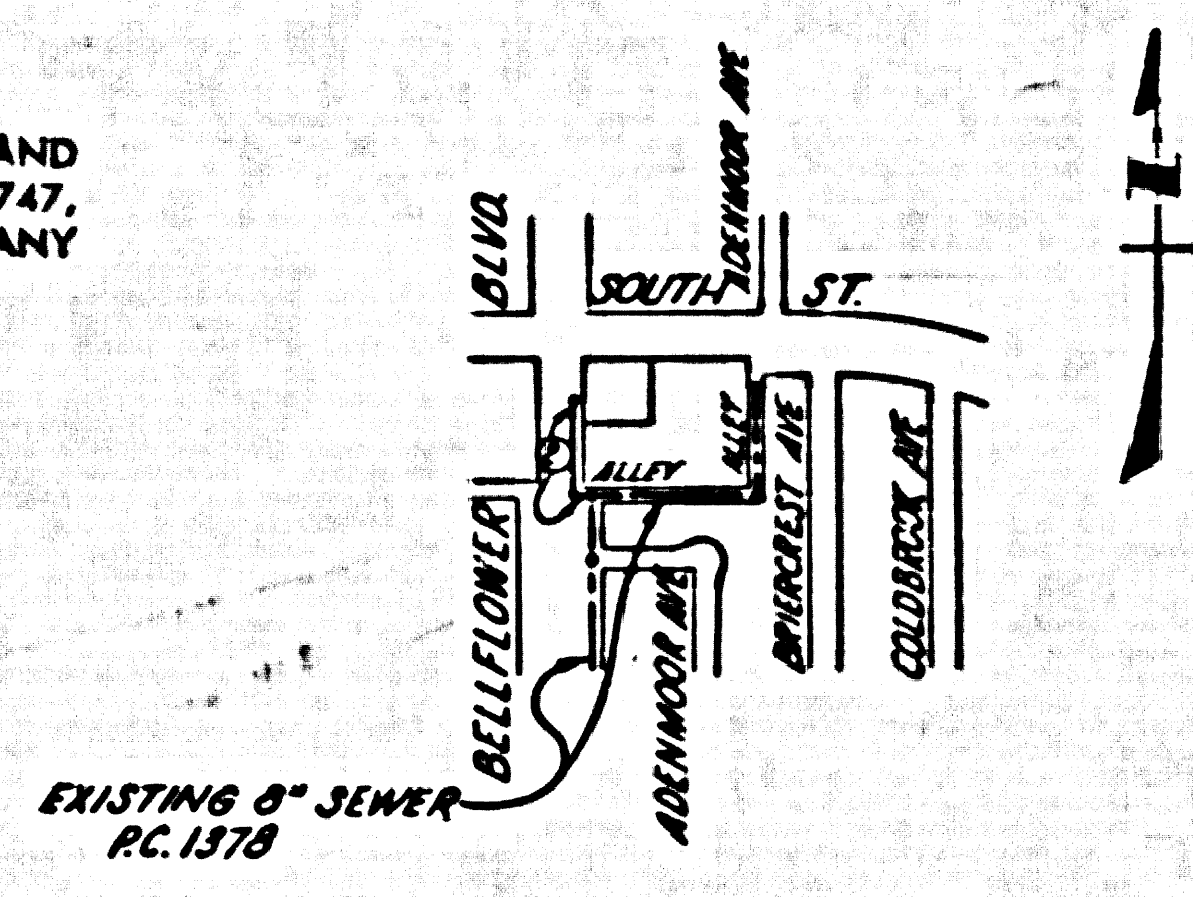

INDEX MAP
 P.C. 4656
 SCALE 1\"/>

NOTE:
 GRADES TO WHICH THIS IMPROVEMENT IS TO BE CONSTRUCTED ARE SHOWN ON PLANS AND PROFILE. GRADE POINTS FOR TOP OF CURB, CENTER LINE OF STREET, OR CENTER LINE OF ALLEYS ARE SHOWN BY CIRCLES ON PROFILES. AT ALL POINTS BETWEEN DESIGNATED POINTS THE GRADE SHALL BE ESTABLISHED SO AS TO CONFORM TO A STRAIGHT LINE DRAWN BETWEEN SAID DESIGNATED POINTS.
 ELEVATIONS ARE IN FEET ABOVE SEA LEVEL. SEE LEVEL DATUM OF 1929.
 THIS DRAWING AND THE DATA HEREON ARE HEREBY MADE A PART OF THE SPECIFICATIONS.
 WORK SHALL BE CONSTRUCTED ACCORDING TO SPECIFICATIONS ON FILE IN THE OFFICE OF THE CITY ENGINEER AND SHALL BE PROSECUTED ONLY IN THE PRESENCE OF THE CITY ENGINEER.
 BEFORE WORK CAN BE STARTED, THE CONTRACTOR MUST OBTAIN A PERMIT TO EXCAVATE IN CITY STREETS FROM THE L.A. COUNTY ROAD DEPT., THE W. BUREAU AND MAKE A DEPOSIT WITH THE CITY ENGINEER, ROOM 204 PLAN AMERICAN BLDG., 210 S.W. BROADWAY SUFFICIENT TO COVER THE COST OF CONSTRUCTION INSPECTION AND RECORD PLANS.
 APPROVAL OF THIS PLAN BY THE CITY OF LAKEWOOD DOES NOT CONSTITUTE A REPRESENTATION AS TO THE ACCURACY OF THE LOCATION OF OR THE EXISTENCE OR NON-EXISTENCE OF ANY UNDERGROUND UTILITY PIPE, OR STRUCTURE WITHIN THE LIMITS OF THIS PROJECT. THE BUREAU ASSUMES NO LIABILITY FOR DAMAGE TO ANY SUCH UTILITY PIPE OR STRUCTURE.
 IF WORK IS TO BE DONE IN A STATE HIGHWAY, A PERMIT MUST BE OBTAINED FROM THE STATE OF CALIFORNIA, DIVISION OF HIGHWAYS, 120 SOUTH SPRING STREET.

CITY OF LAKEWOOD, CALIFORNIA
 APPROVED, JOHN A. LAMBE, CITY ENGINEER
 APPROVED, A. H. BROWN, CHIEF ENGINEER
 BY [Signature] BY [Signature]
 SANITATION ENGINEER OFFICE ENGINEER
 CHECKED BY [Signature] 2-11-58
 OFFICE OF COUNTY ENGINEER, REG. C. E. NO. 3177

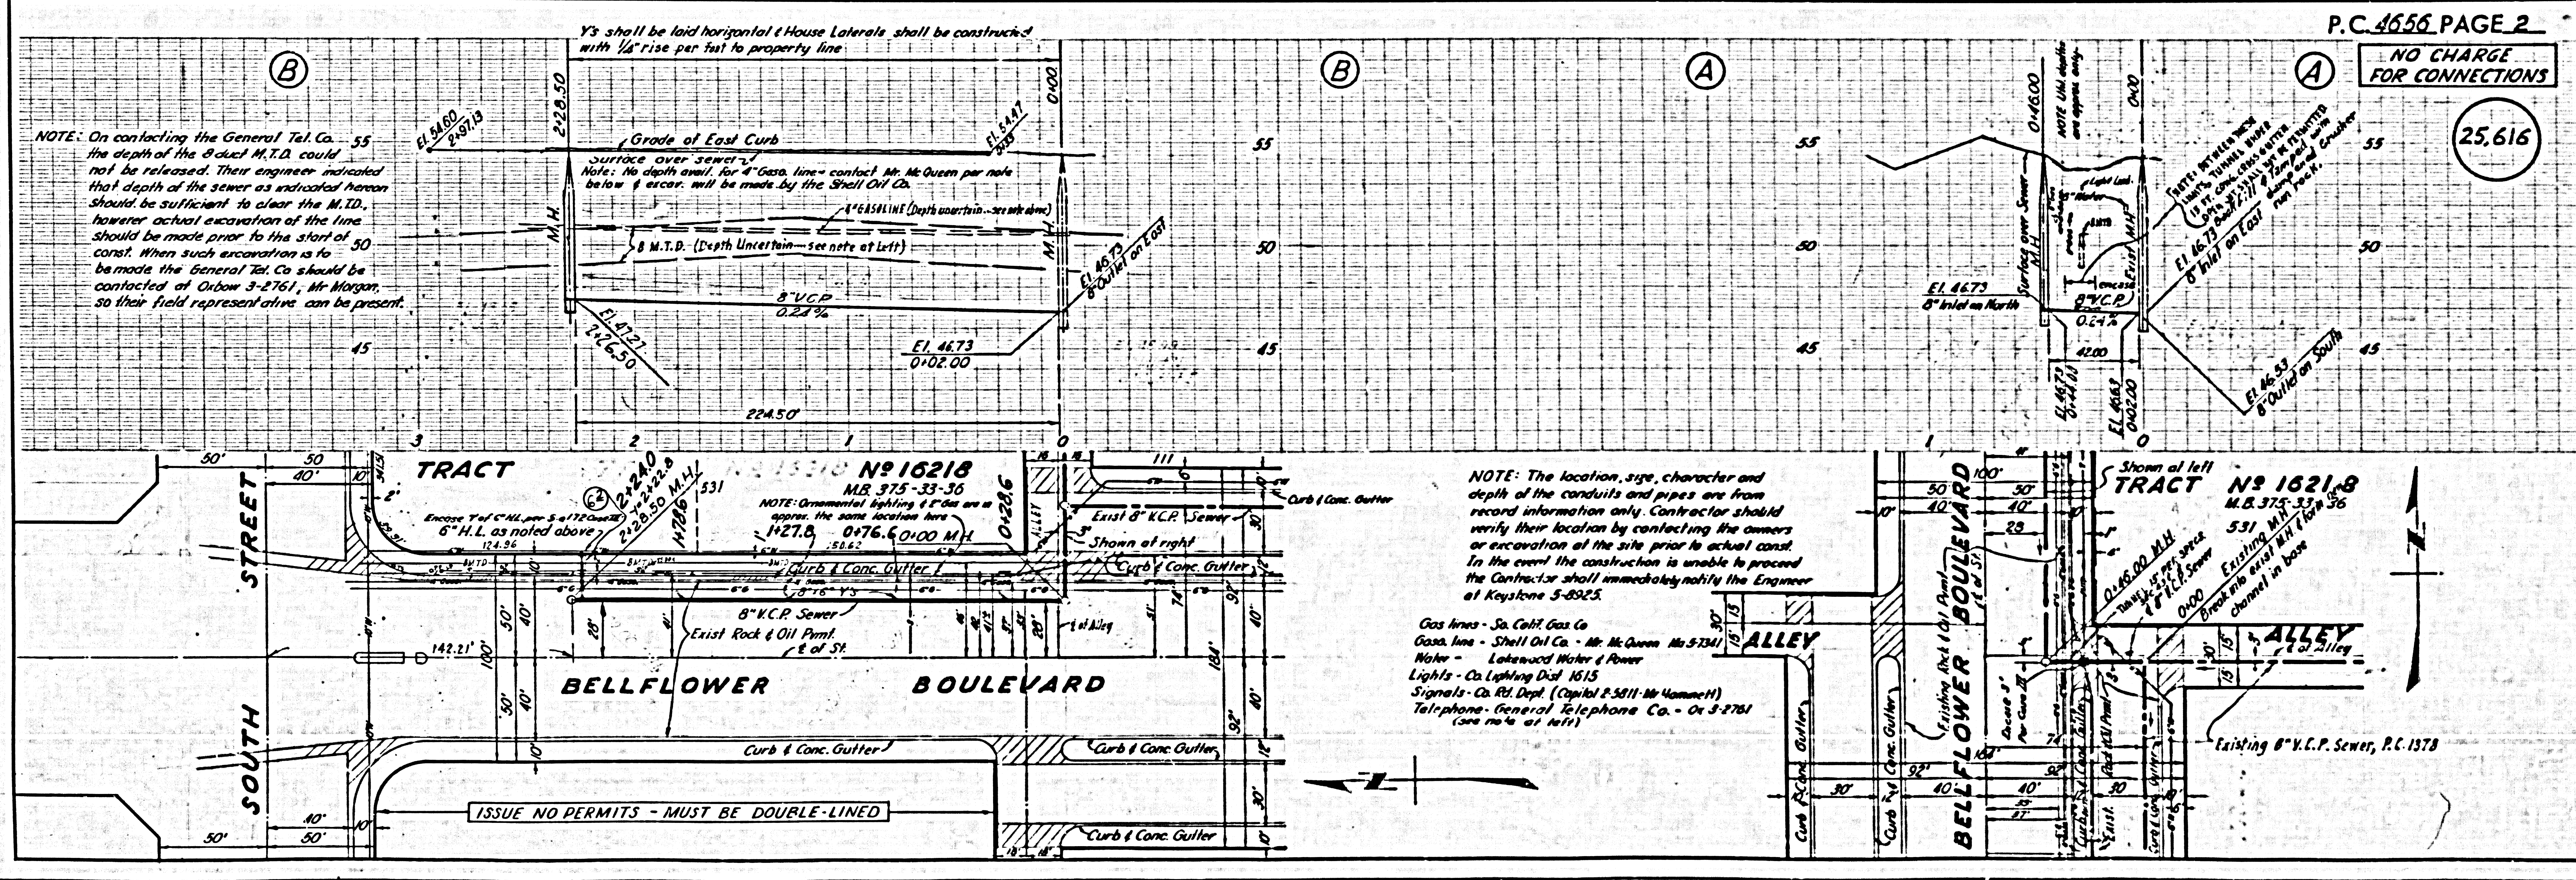

P.C. 4656 PAGE 2
 NO CHARGE FOR CONNECTIONS
 25,616

NOTE: The location, size, character and depth of the conduits and pipes are from record information only. Contractor should verify their location by contacting the owners or excavation at the site prior to actual const. In the event the construction is unable to proceed the Contractor shall immediately notify the Engineer at Keystone 5-8525.

Gas lines - So. Calif. Gas Co.
 Gas lines - Shell Oil Co. - Mr. McQueen No. 5734
 Water - Lakewood Water & Power
 Lights - Co. Lighting Dist. 1615
 Telephone - General Telephone Co. - Or 3-2761 (see note at left)

ISSUE NO PERMITS - MUST BE DOUBLE-LINED