

Trim Line 7

TBM (1-55W) El. 2346.26 F.B. 2283-77
1d. Lp. B. Spk. in PP#K284Y at NW Cor.
of Ave. I & 55th St W

LANCASTER BUILDING DISTRICT NO. 8

P. C. NO. 4750-A CAPITAL PROJECT NO. 9749.01

SANITARY SEWERS

TO BE CONSTRUCTED FOR

28069

MIRA LOMA INMATE DORMITORIES PHASE 1

PAGE 1 OF 4 PAGES

SCALE: VERT. 1" = 4 FT. HORIZ. 1" = 20 FT. MARCH, 1959

COUNTY OF LOS ANGELES, CALIFORNIA

JOHN A. LAMBE
DESIGN ENGINEER

COUNTY ENGINEER

SUBMITTED: *[Signature]*
DESIGN ENGINEER


APPROVED: *[Signature]*
SANITATION ENGINEER

C. R. COMPTON
CHIEF ENGINEER OF COUNTY
SANITATION DISTRICT NO. 14
[Signature]
CHIEF ENGINEER

FOR LEGEND
SEE PLAN NO. S-A-64

NOTE: GRADES TO WHICH THIS IMPROVEMENT IS TO BE CONSTRUCTED ARE SHOWN ON PLANS BY CIRCLES, GRADE POINTS FOR TOP OF CURB, CENTER LINE OF STREET OR CENTER LINE OF ALLEY ARE SHOWN BY CIRCLES ON PROFILE. AT ALL POINTS BETWEEN DESIGNATED POINTS THE GRADE SHALL BE ESTABLISHED TO A STRAIGHT LINE BETWEEN SAID DESIGNATED POINTS. ELEVATIONS ARE IN FEET ABOVE U. S. C. & G. S. SEA LEVEL DATUM AS OF 1929. UNIT PRICES FOR ADDITIONAL WORK WHICH MAY BE REQUIRED BUT WHICH CANNOT BE ASCERTAINED IN ADVANCE, SHALL BE SUBMITTED WITH THE PROPOSAL. THE MEASUREMENTS AND THE DATA HEREON ARE HEREBY MADE A PART OF THE SPECIFICATIONS.

REFERENCES		
W. S. 71 C-4	DESIGNED	GRIMALDI March 1959
A. B.	TRACED	TORRES April 1959
F. B. 2283-65-80	CHECKED	TEW May 1959

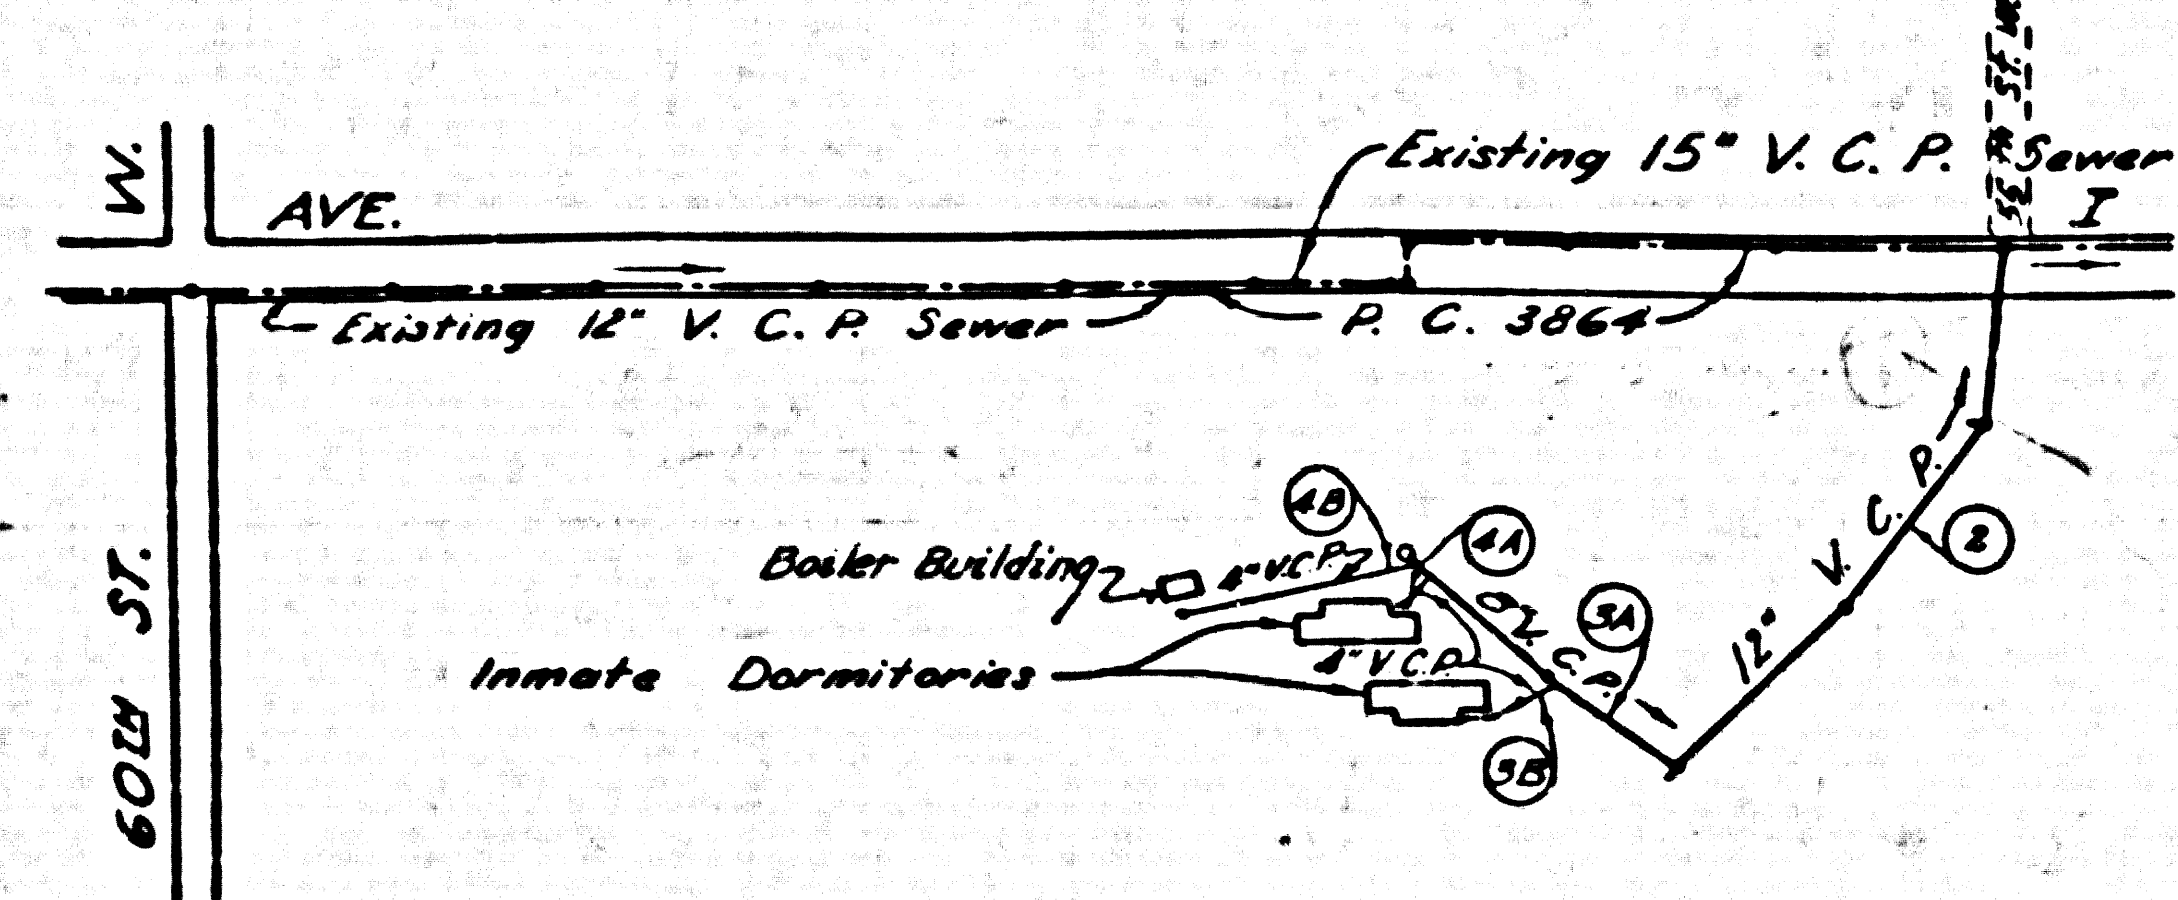


Index Map
Scale 1" = 400'
P. C. No. 4750-A
Capital Project No. 9749.01

- USE STANDARD STRENGTH PIPE EXCEPT AS NOTED.
- USE CEMENT MORTAR OR "WEDGE LOCK" OR "SPEED SEAL" FOR ALL V.C.P. JOINTS PER SPEC. SEC. 36148.
- ALL STRUCTURES SHALL BE BRICK SEWER STRUCTURES AS PER PLAN NO. S-A-104, EXCEPT AS NOTED.
- USE STANDARD MANHOLE FRAMES AND COVERS AS PER PLAN NO. S-A-117, EXCEPT AS NOTED.
- USE LEAD FOR ALL CAST IRON PIPE JOINTS FOR AND OVER 12" IN DIAMETER EXCEPT AS NOTED.
- USE FORMULA NO. 1 SEC. 54 OF SPECIFICATIONS TO COMPUTE ALLOWABLE LEAKAGE.
- THE CONTRACTOR SHALL NOTIFY THE CONSTRUCTION AND STORM DRAIN DIVISION BY TELEPHONE MADISON 9-4747, EXT. 362 AT LEAST 24 HOURS BEFORE STARTING ANY WORK UNDER THIS CONTRACT.
- CONTRACTOR TO TAKE OUT BUILDING CONNECTION PERMITS AT HIS OWN EXPENSE FROM L.A. COUNTY EXCEPT BUILDING OFFICE FOR 4" LINES.
- FIGURES IN CIRCLES AT ENDS OF HOUSE LATERALS INDICATE DEPTH BELOW GRADE, OR GRADE OF CENTER LINE OF STREET.
- Note: Resurface trench in Ave. J. in accordance with Road Department Excavation Permits. Contractor to obtain L.A. County Road Dept. Excavation Permit at his own expense. All other places trench to be resurfaced with dirt. Contractor to determine exact location and depth of existing 4" sewer shown on Page 3B and 4A before construction.
- Contractor to determine exact location and depth of existing 4" sewer shown on Page 3B and 4A before construction.

Trim Line 7

P. C. 4750-A PAGE 2

28070

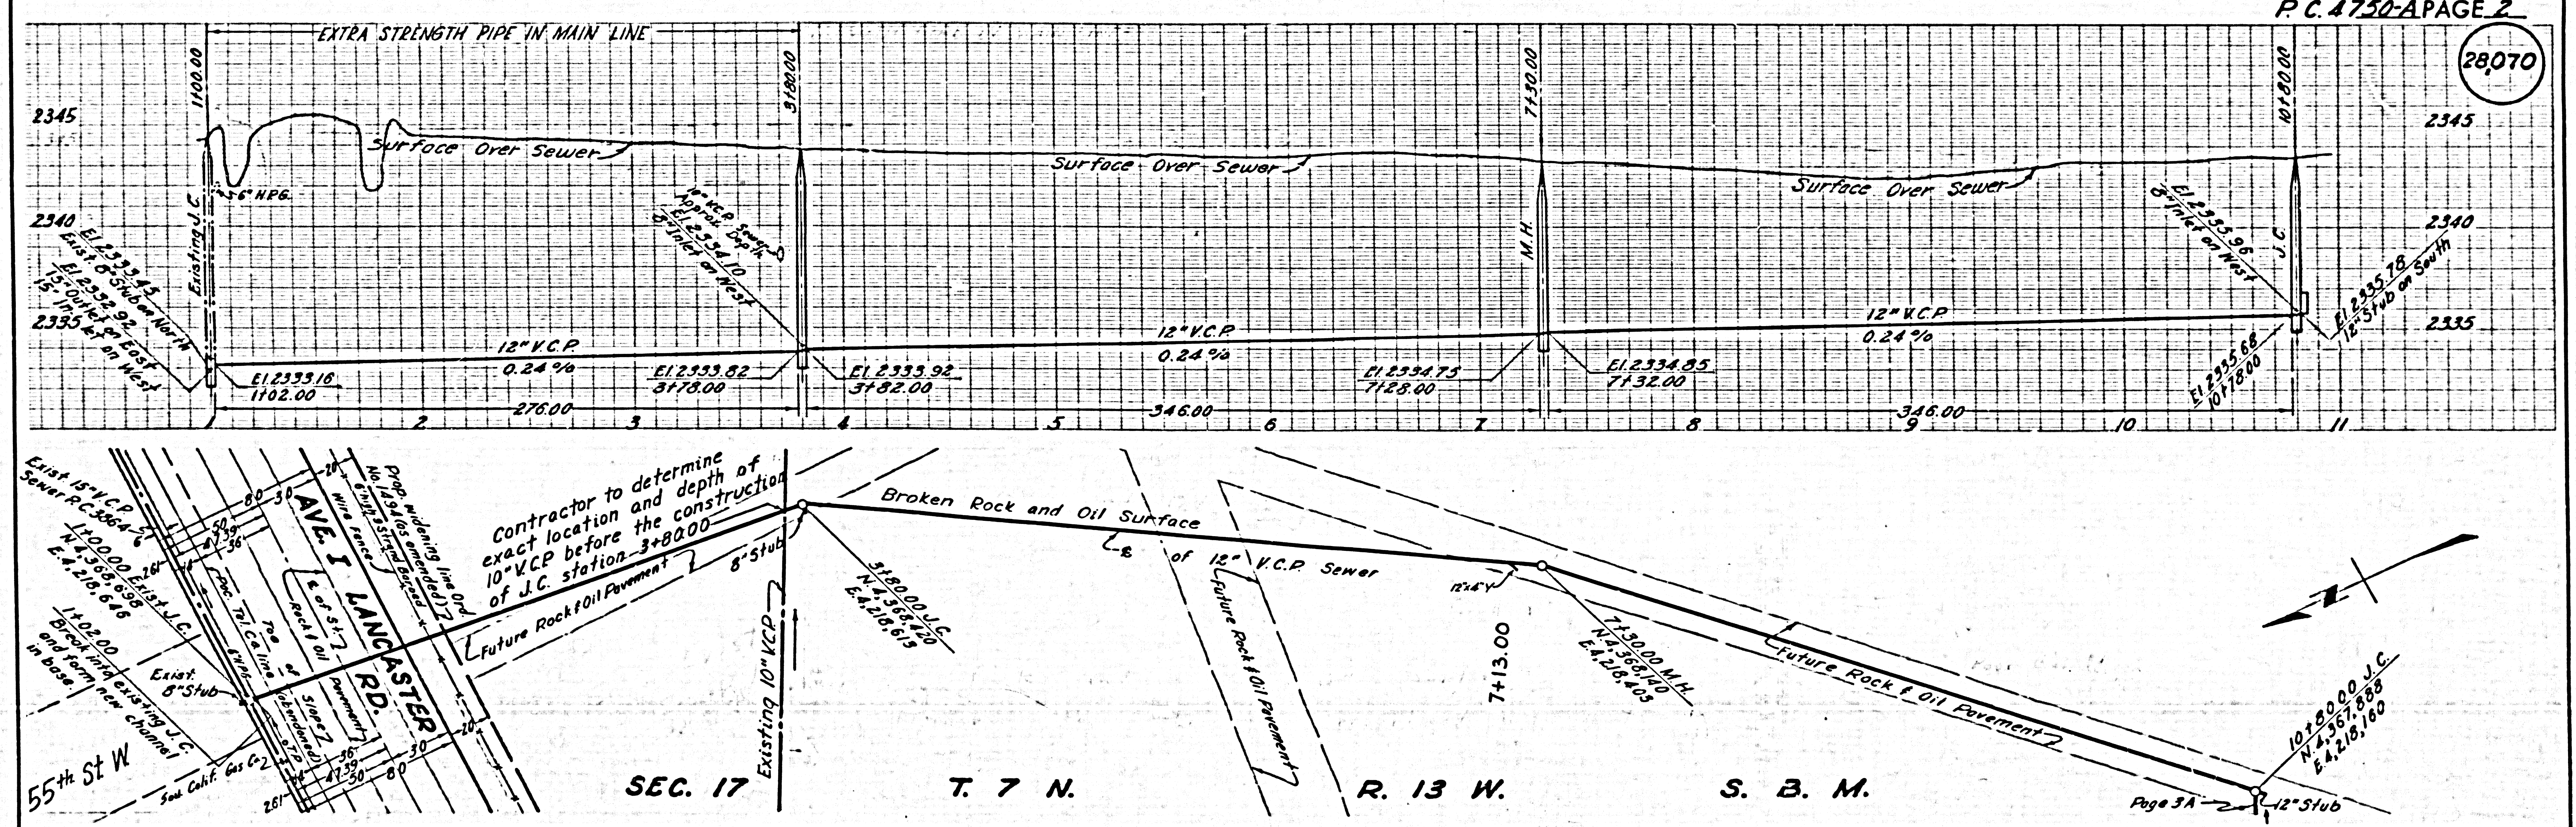





Traps 66
F.B. 2283 X's 1-78-78

Trim Line

Underground OK per 6X 5-8-59
BM OK per 6X 5-8-59

PAGE 1 OF 4 PAGES
CAPITAL PROJECT NO. 9749.01
Trim Line
PAGE 2 OF 4 PAGES
MIRA LOMA INMATE DORMITORIES PHASE 1
Trim Line
PAGE 3 OF 4 PAGES
MIRA LOMA INMATE DORMITORIES PHASE 1
Trim Line
PAGE 4 OF 4 PAGES
MIRA LOMA INMATE DORMITORIES PHASE 1
Trim Line

PAGE 1 OF 4 PAGES
CAPITAL PROJECT NO. 9749.01
Trim Line
PAGE 2 OF 4 PAGES
MIRA LOMA INMATE DORMITORIES PHASE 1
Trim Line
PAGE 3 OF 4 PAGES
MIRA LOMA INMATE DORMITORIES PHASE 1
Trim Line
PAGE 4 OF 4 PAGES
MIRA LOMA INMATE DORMITORIES PHASE 1
Trim Line

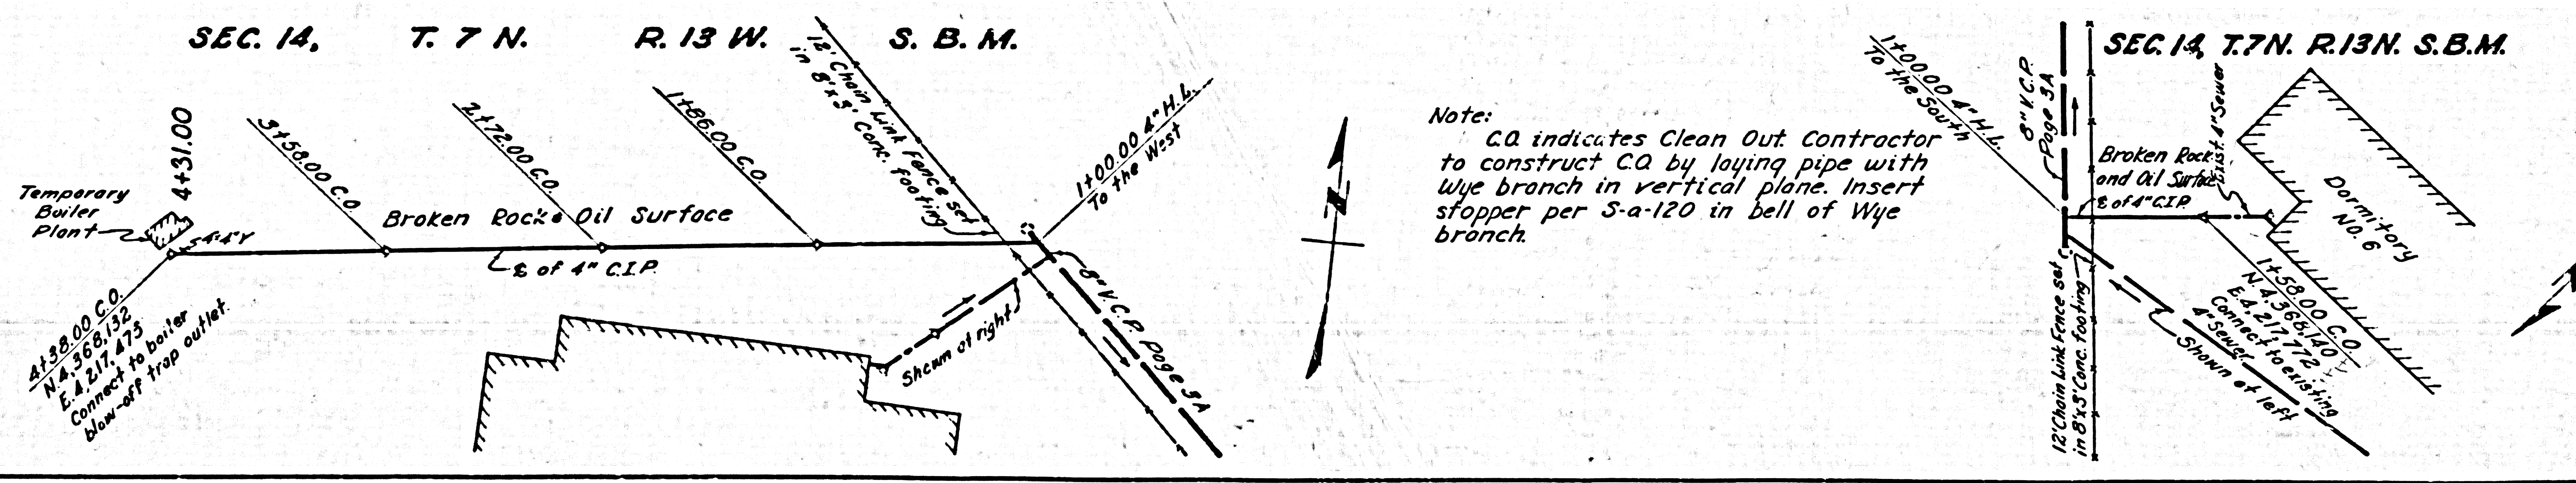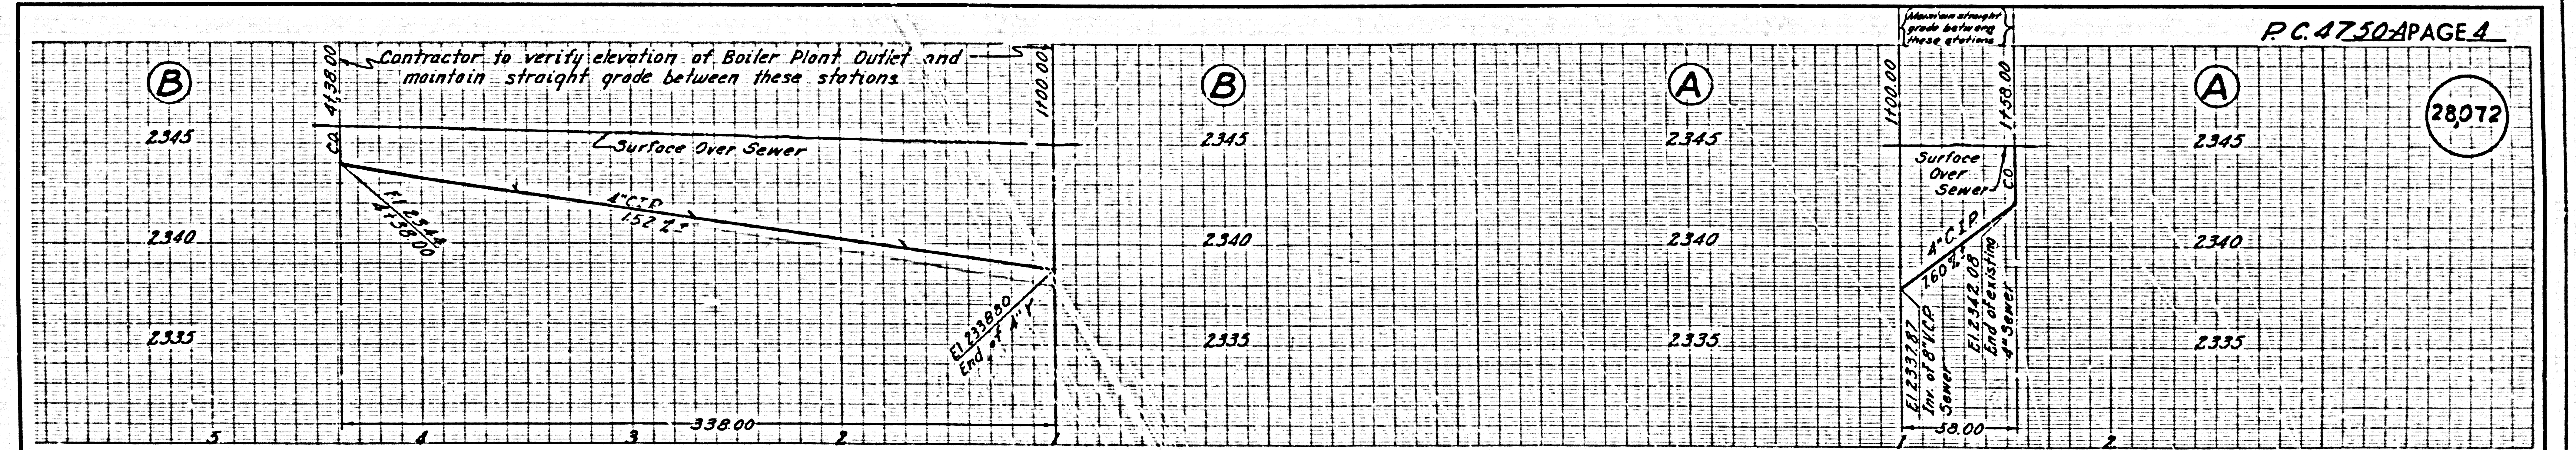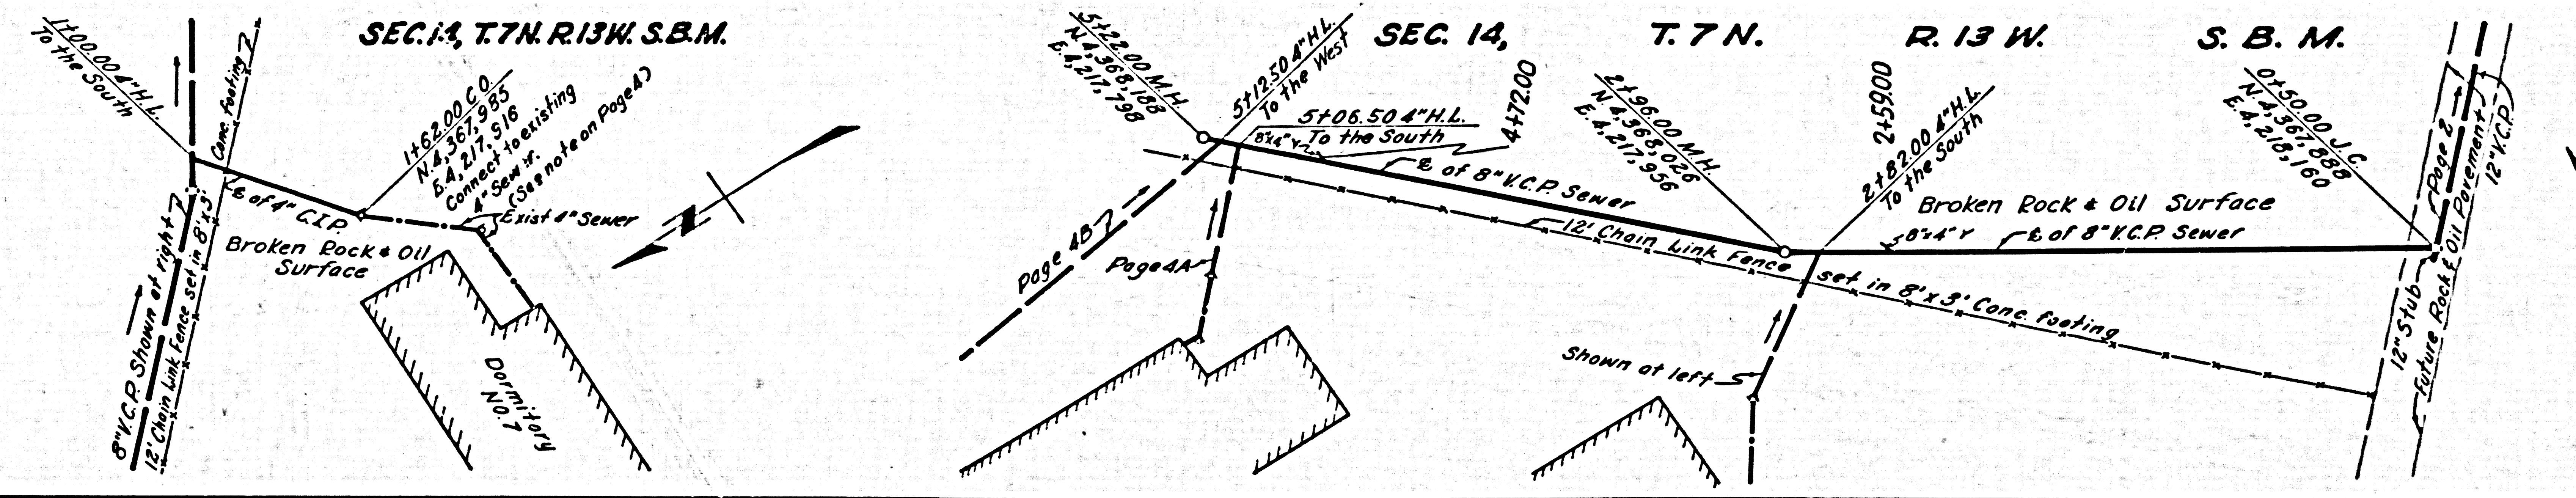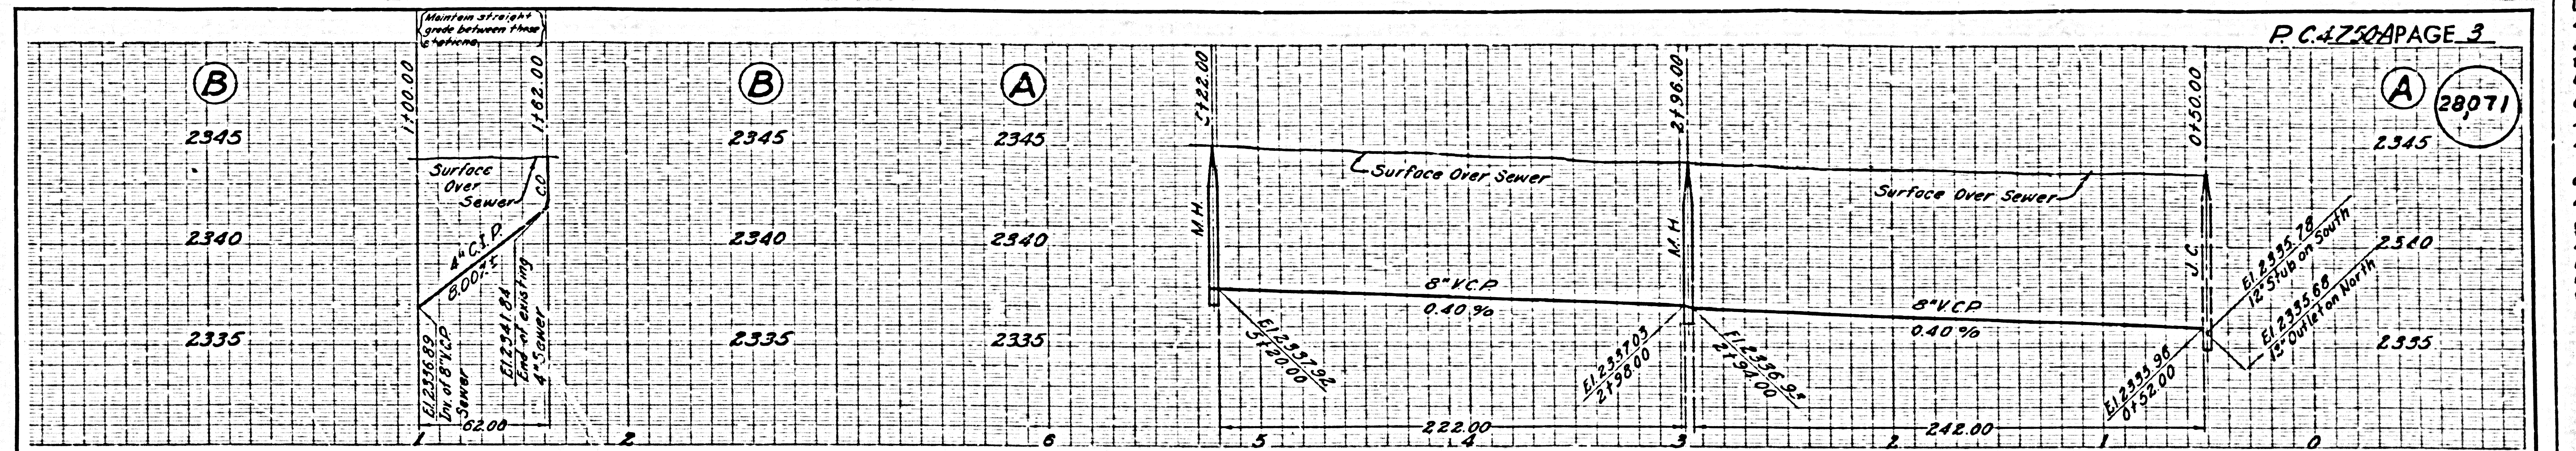

Note:
C.O. indicates Clean Out Contractor to construct C.O. by laying pipe with Wye branch in vertical plane. Insert stopper per S-a-120 in bell of Wye branch.

1 2345 2340 2335

BC 4750-A

Trim Line 7
10 2345 2340 2335

2345 2340 2335

PAGE 3 14 OF 4 PAGES

CADILLAC PROJECT NB 3273 01

BC 4750-A

MIRA LOMA INMATE DOMINORIES PHASE 1