

B.M. AZ-297, EL. 337.808 L.A.G. Engr. FB, 1926 pp. 197
 Amar Rd. & Aileron Ave., N.E. Cor.
 Diagram in curb & N. of N. and C.R.


CITY OF INDUSTRY BLDG. DIST. NO. 2.03

Job No. 0368.18
 PROFILE ALIGNMENT AND GRADE OF P.C. 4987
 SANITARY SEWERS PAGE 1

TO BE CONSTRUCTED IN
 AMAR ROAD AND A
 SANITARY SEWER EASEMENT
 ADJACENT TO AILERON AVE.
 PRIVATE CONTRACT NO. 4987

W.S. 38
 1 SHEET, 2 PAGES
 SCALE: VERT. 1" = 4' HORIZ. 1" = 20'
 DECEMBER, 1950
 PREPARED IN THE OFFICES OF

FOR LEGEND SEE PLAN NO. S-A-64

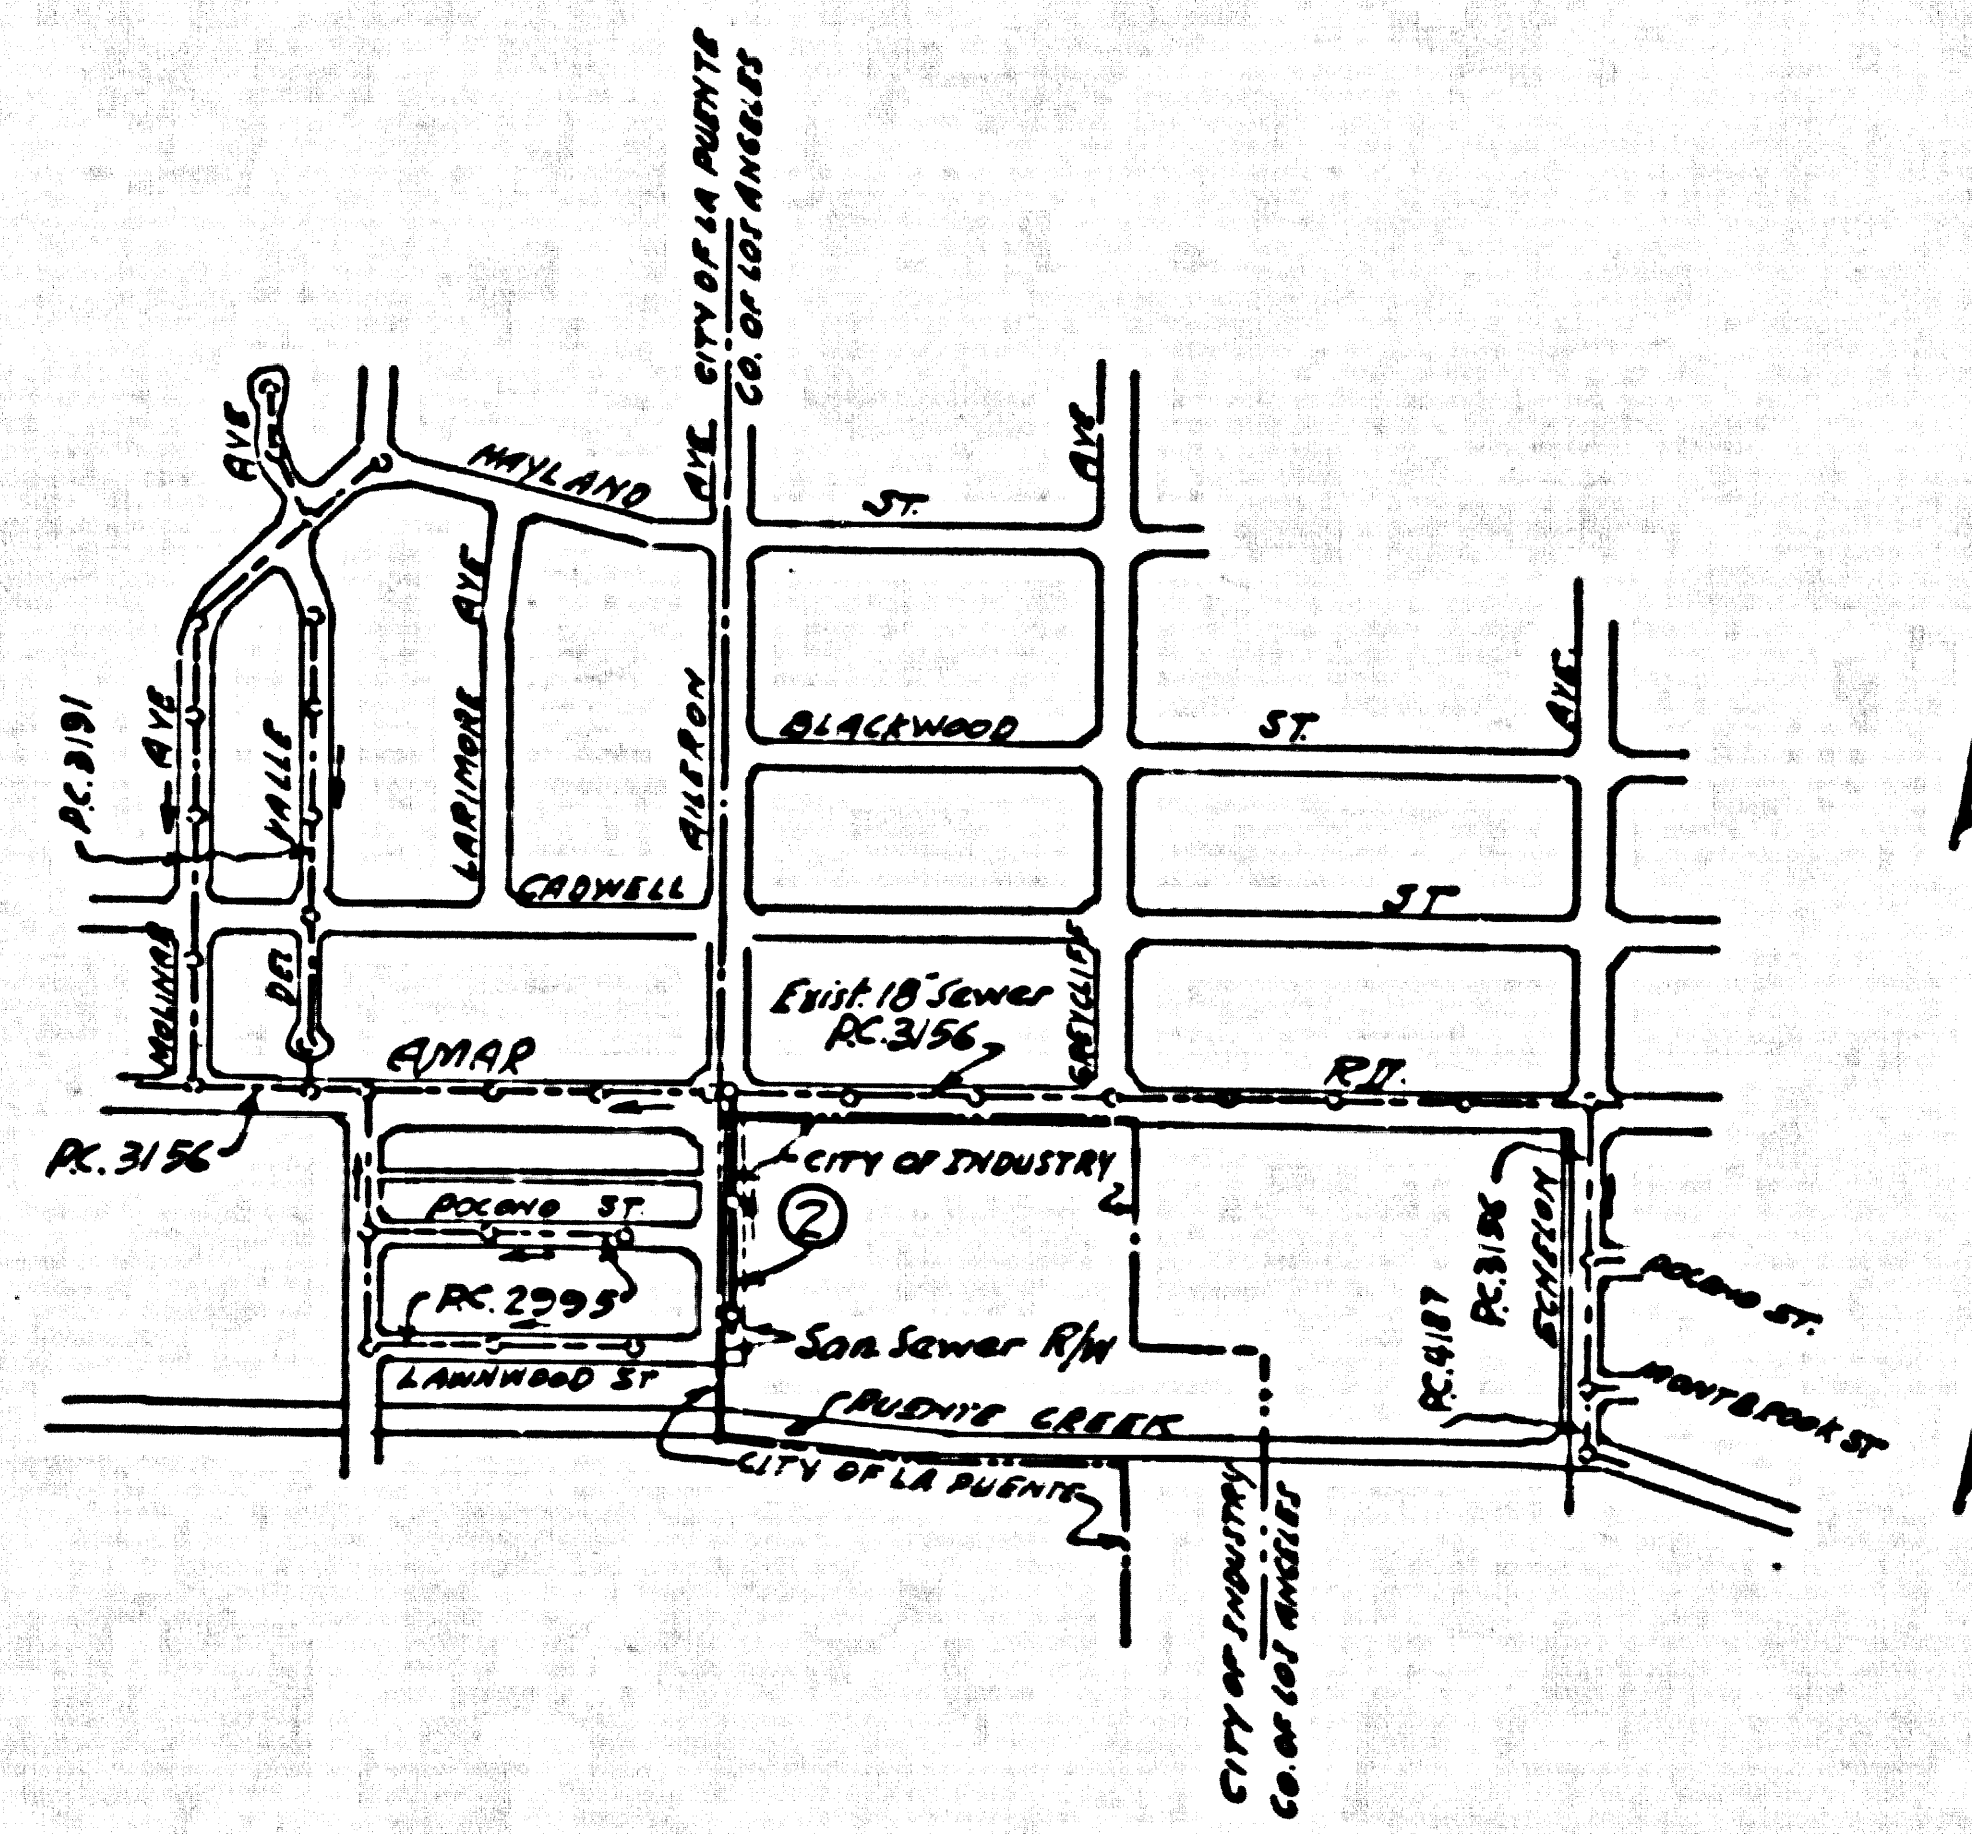

INDEX MAP
 SCALE 1"=600'
 P.C. 4987

- NOTES:
- PROVIDE STAKES ON THE PROPERTY LINE OR PROPERTY LINES PRODUCED AT RIGHT ANGLES TO THE STREET LINES AT THE CENTER LINE OF EACH BARRIOL.
 - NO REPRESENTATIVE OF THE CITY ENGINEER WILL SURVEY OR LAYOUT ANY PORTION OF THE WORK.
 - THE OWNER OR HIS AUTHORIZED REPRESENTATIVE SHALL FURNISH THE CITY ENGINEER WITH GRADE SHEETS AND STATION FOR ALL HOUSE LATERALS AND BRANCHES AND SHALL PROVIDE STAKES FOR THEM AT THEIR PROPER LOCATIONS WITH STATIONING PLAINLY MARKED. ANY CHANGE IN LOCATION SHALL BE REQUESTED IN WRITING BY THE OWNER OR HIS REPRESENTATIVE.
 - NO REVISIONS SHALL BE MADE IN THESE PLANS WITHOUT THE APPROVAL OF THE CITY ENGINEER.
 - USE STANDARD BARRIOL FRAMES AND COVERS, S-A-117, 1 FOOT 11 INCHES.
 - USE STANDARD STRENGTH FIVE SIXTY AS NOTED.
 - USE STANDARD MATERIAL FOR ALL VITRIFIED CLAY PIPE, JOINTS, FITTINGS, ETC. SPEC'S SEC'S 36848.
 - USE CEMENT MORTAR FOR ALL VITRIFIED CLAY PIPE JOINTS, FITTINGS, ETC. SPEC'S SEC'S 36848.
 - REINFORCE ALL TRENCH WITHIN PAVED AREA TO MEET L.A. COUNTY ROAD DEPT., OR CALIF. STATE HIGHWAY DEPT. REQUIREMENTS IN ACCORDANCE WITH PERMITS.
 - INDICATE FOUR FEET OF SEWER AT POINTS OF INTERFERENCE WITH POLES, S-A-119.
 - INDICATE BARRIOL TO GO UNOBTAINED UNLESS OTHERWISE NOTED. PERMITS SHALL BE OBTAINED AS NOTED.
 - ALL STRUCTURES SHALL BE BRICK SEWER STRUCTURES, S-A-120, EXCEPT AS NOTED.
 - FOR ALLOWABLE USAGE TEST USE FORMULA NO. 1 SPEC'S, SEC. 364.
 - REINFORCE TOPS IN UNIMPROVED RIGHTS OF WAY TO BE 4" ABOVE FINISHED GRADE.
- THE CONTRACTOR SHALL NOTIFY THE CONSTRUCTION AND S.D.R.M. DRAIN DIVISION BY TELEPHONE MADISON 9-447 EXT. 362, AT LEAST 24 HOURS BEFORE STARTING ANY WORK UNDER THIS CONTRACT.

COLLECT CHARGES
 AS INDICATED
 777 Central 3-5-59


NOTE:
 GRADES TO WHICH THIS IMPROVEMENT IS TO BE CONSTRUCTED ARE SHOWN ON PLANS AND PROFILES. GRADE POINTS FOR TOP OF CURBS, CENTER LINE OF STREETS, OR CENTER LINE OF ALLEYS ARE SHOWN BY CIRCLES ON PROFILES AT ALL POINTS BETWEEN ELEVATION POINTS. THE GRADE SHALL BE ESTABLISHED SO AS TO CONFORM TO A STRAIGHT LINE BETWEEN SAID ELEVATION POINTS.
 ELEVATIONS ARE IN FEET ABOVE M.S.L. UNLESS OTHERWISE SPECIFIED.
 USE BALANCED AND THE DATA SECTION HAS BEEN MADE A PART OF THE SPECIFICATIONS.
 WORK SHALL BE CONSTRUCTED ACCORDING TO SPECIFICATIONS ON FILE IN THE OFFICE OF THE CITY ENGINEER AND SHALL BE PROSECUTED ONLY IN THE PRESENCE OF THE CITY ENGINEER.
 BEFORE WORK CAN BE STARTED, THE CONTRACTOR MUST OBTAIN A PERMIT TO EXCAVATE IN CITY STREETS FROM THE L.A. COUNTY ROAD DEPT., STATE HIGHWAY DEPT., AND MAKE A DEPOSIT WITH THE CITY ENGINEER, ROOM 324, AMERICAN BLDG., 128 SO. BROADWAY, SUFFICIENT TO COVER THE COST OF CONSTRUCTION INSPECTION AND RECORD PLANS.
 APPROVAL OF THIS PLAN BY THE CITY OF INDUSTRIY DOES NOT CONSTITUTE A REPRESENTATION AS TO THE ACCURACY OF THE LOCATION OR OF THE EXISTENCE OR NON-EXISTENCE OF ANY UNDERGROUND UTILITY PIPE, OR STRUCTURE WITHIN THE LIMITS OF THIS PROJECT. THE OWNER APPEARS TO ALL RISES.
 IF WORK IS TO BE DONE ON A STATE HIGHWAY, A PERMIT MUST BE OBTAINED FROM THE STATE OF CALIFORNIA, DIVISION OF HIGHWAYS, 128 SOUTH SPRING STREET.

CITY OF INDUSTRY, CALIFORNIA
 APPROVED, JOHN A. LAMBE, CITY ENGINEER
 APPROVED, C. E. COOPER, CHIEF ENGINEER
 CO. SAN. DIST. NO. 12
 BY *S. H. Hughes* SANITATION ENGINEER BY *E. J. Brant* OFFICE ENGINEER
 CHECKED BY *M. D. ...*
 OFFICE OF CITY ENGINEER, BLDG. C. E. NO. 3466
 SUBMITTED *N. F. Brant* SAN GABRIEL VALLEY REGIONAL ENGINEER

P.C. 4987 PAGE 2

COLLECT CHARGES AS INDICATED

26889

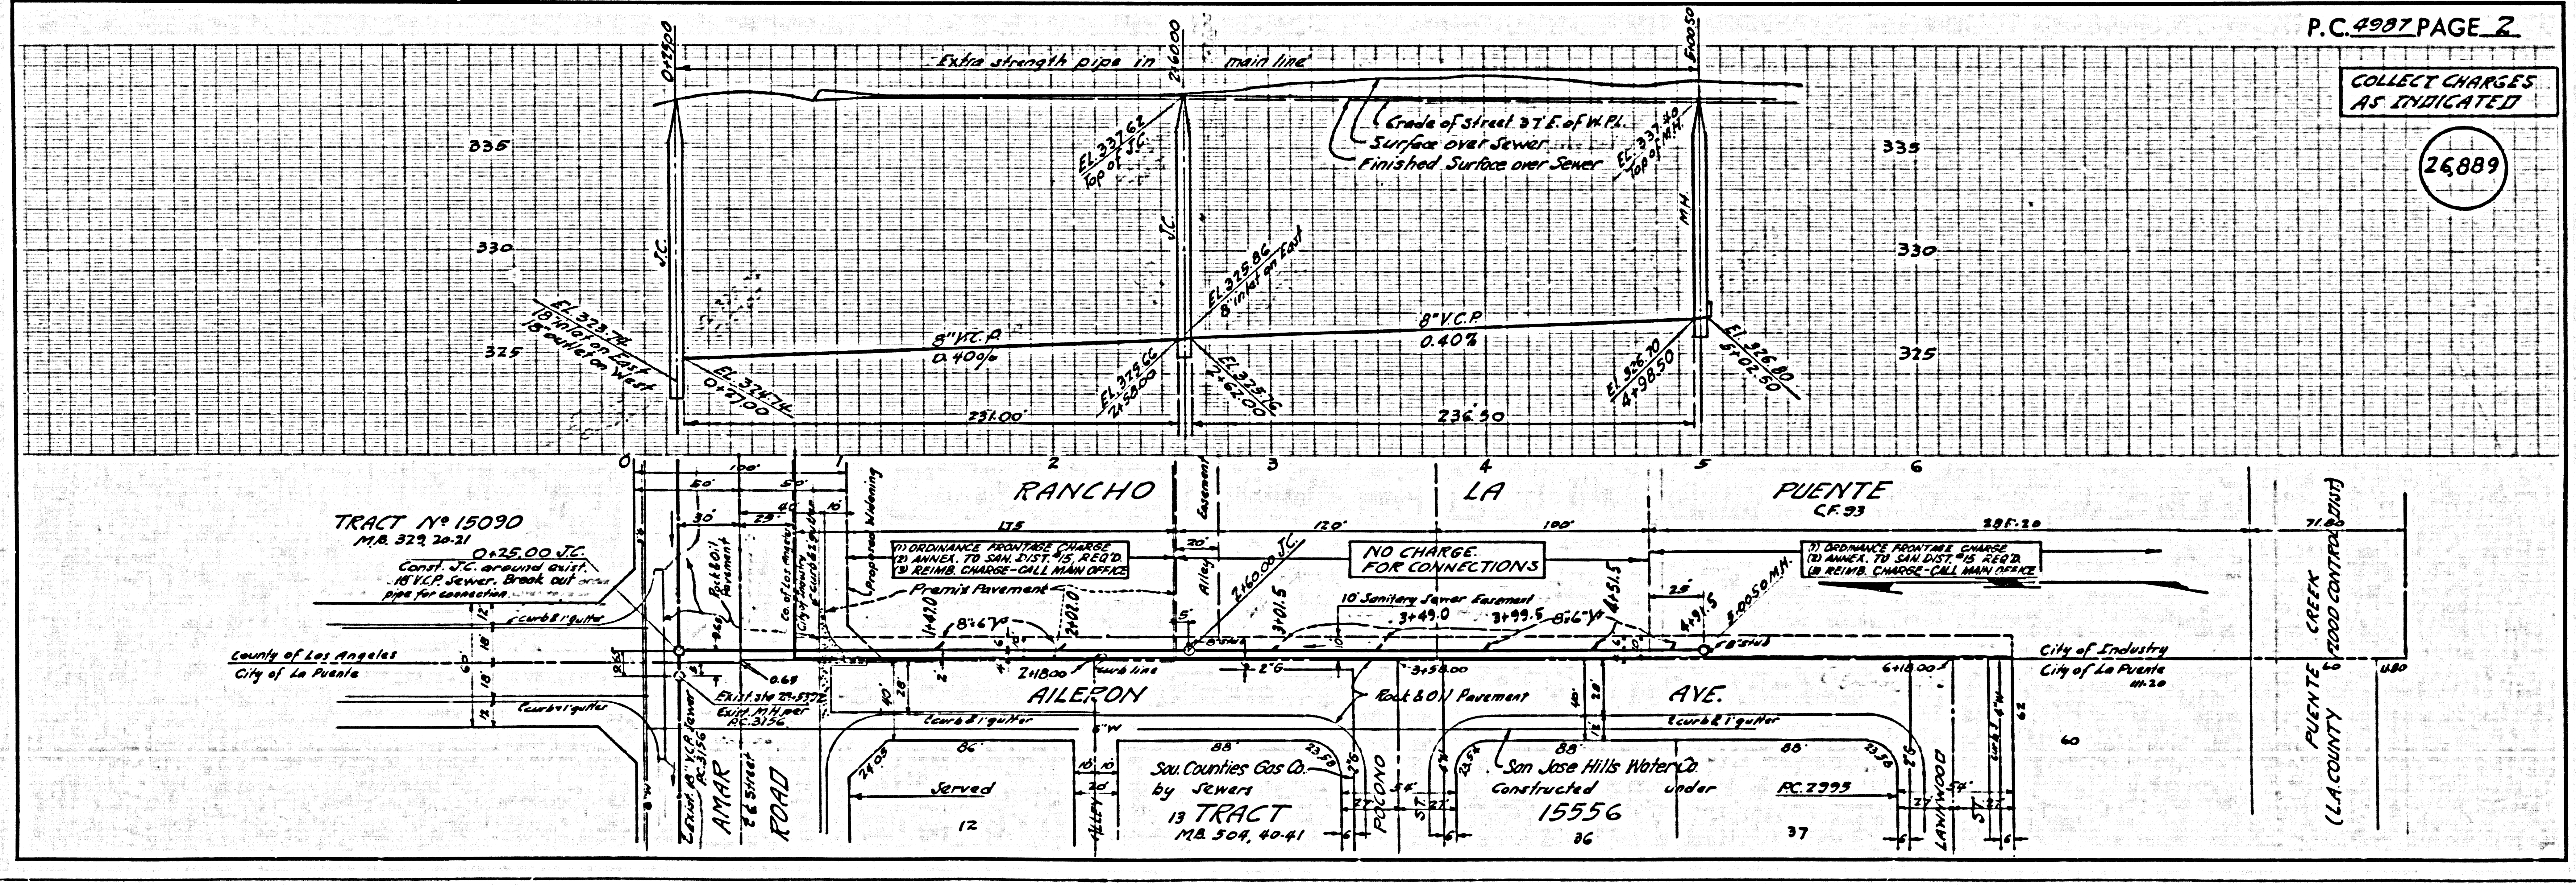

TRACT No 15090
 M.A. 322 20-31 0.25 00 V.C.
 Const. J.C. around exist.
 18" V.C.P. Sewer. Break out
 pipe for connection

ORDINANCE FRONTAGE CHARGE
 TO ANNEA TO SAN. DIST. NO. 12
 TO BE PAID BY OWNER - CALL MAIN OFFICE

NO CHARGE FOR CONNECTIONS

ORDINANCE FRONTAGE CHARGE
 TO ANNEA TO SAN. DIST. NO. 12
 TO BE PAID BY OWNER - CALL MAIN OFFICE

Sou Counties Gas Co.
 by Sewers
 13 TRACT
 M.A. 504, 40-41

San Jose Hills Water Co.
 Constructed under
 RC. 2295