

B.M. 47 2675 ELEV. 52.615
 BELLFLOWER BLVD. & CANDLEWOOD ST., S.E. COR. E. 46TH/56 RD
 1 1/2 FT. E. CURB 1' 6" OF CURB RETURN
 BELLFLOWER QUAD. 19-5

DOUBLE SCALE
 LAKEWOOD BLDG. DIST. NO. 4.01

PROFILE ALIGNMENT AND GRADE OF P.C. 5169
 SANITARY SEWERS PAGE 1
 TO BE CONSTRUCTED IN J.N. 0860.25
 CLARK AVENUE

PRIVATE CONTRACT NO. 5169

W.S. 31
 1 SHEET, 2 PAGES
 SCALE: HORIZ. 1" = 40' VERT. 1" = 4'
 JUNE, 1959
 PREPARED IN THE OFFICES OF

27943

By Louis M. Neumann
 REG. C. E. NO. 6556

FOR LEGEND SEE PLAN NO. S-A-64

- NOTES
1. PROVIDE STAKES ON THE PROPERTY LINE OR PROPERTY LINES PRODUCED AT RIGHT ANGLES TO THE SEWER LINE AT THE CENTER LINE OF EACH MANHOLE.
 2. NO REPRESENTATIVE OF THE CITY ENGINEER SHALL SURVEY OR LAY OUT ANY PORTION OF THE WORK.
 3. THE OWNER OR HIS AUTHORIZED REPRESENTATIVE SHALL FURNISH THE CITY ENGINEER WITH GRADE SHEETS AND STATIONING FOR ALL HOUSE LATERALS AND Y BRANCHES AND SHALL PROVIDE STAKES FOR THEM AT THREE PROPER LOCATIONS WITH STATIONING PLAINLY MARKED. ANY CHANGE IN LOCATION SHALL BE REQUESTED BY THE OWNER OR HIS AUTHORIZED REPRESENTATIVE.
 4. THE PRIVATE ENGINEER SHALL FURNISH THE HOUSE LATERAL WITHIN AS THE PROPERTY LINE SHALL BE THE TOP OF CURB SURVEY FOR EACH HOUSE LATERAL ON THE GRADE SHEET.
 5. NO REVISIONS SHALL BE MADE IN THESE PLANS WITHOUT THE APPROVAL OF THE CITY ENGINEER.
 6. USE STANDARD MANHOLE FRAMES AND COVERS, S-117.
 7. USE EXTRA STRENGTH PIPE.
 8. USE CEMENT MORTAR OR "WEDG-LOCK" OR "LAP-SEAL" FOR ALL V.C.P. JOINTS PER SPEC'S, SECS. 26 & 40.
 9. RESURFACE ALL TRENCH WITHIN PAVED AREA TO MEET L.A. COUNTY ROAD DEPT. OR CALIF. STATE HIGHWAY REQUIREMENTS IN ACCORDANCE WITH PER'S.
 10. INCASE FOUR FEET OF SEWER AT POINTS OF INTERFERENCE WITH POLES, CABLE, ETC., S-1-172.
 11. HOUSE LATERALS TO BE CONSTRUCTED WITH INVERTS AT PROPERTY LINE - 6" FEET BELOW CURB GRADE EXCEPT AS NOTED.
 12. ALL STRUCTURES SHALL BE BUILT PER STRUCTURAL S-1-106.
 13. FOR ALLOWABLE SEALAGE TEST USE FORMULA NO. 1-100, SPEC'S, SEC. 24.
 14. MANHOLE TOPS IN UNIMPROVED RIGHTS-OF-WAY TO BE SIX INCHES ABOVE FINISHED GRADE.
 15. THE CONTRACTOR SHALL NOTIFY THE CONSTRUCTION & SPONSOR DIVISION BY TELEPHONE, MANHOLE S-1-171, EXT. 262, AT LEAST TWENTY-FOUR HOURS BEFORE STARTING ANY WORK UNDER THIS CONTRACT.
 16. THE CONTRACTOR SHALL NOTIFY THE DIRECTOR OF PUBLIC WORKS OF THE CITY OF LAKEWOOD BY TELEPHONE, TOLSON 6-5771, AT LEAST 60 HOURS BEFORE COMMENCING ANY WORK UNDER THIS CONTRACT.

NOTES

GRADES TO WHICH THIS IMPROVEMENT IS TO BE CONSTRUCTED ARE SHOWN ON PLANS AND PROFILE. GRADE POINTS FOR TOP OF CURB, CENTER LINE OF STREET, CENTER LINE OF ALLEYS ARE SHOWN BY CIRCLES ON PROFILE AT ALL POINTS BETWEEN DESIGNATED POINTS THE GRADE SHALL BE ESTABLISHED SO AS TO CONFORM TO A STRAIGHT LINE DRAWN BETWEEN SAID DESIGNATED POINTS.

ELEVATIONS ARE IN FEET ABOVE U.S.C. & G.S. SEA LEVEL DATUM OF 1929.

THIS DRAWING AND THE DATA HEREON ARE HEREBY MADE A PART OF THE SPECIFICATIONS.

WORK SHALL BE CONSTRUCTED ACCORDING TO SPECIFICATIONS ON FILE IN THE OFFICE OF THE CITY ENGINEER AND SHALL BE PRODUCED ONLY IN THE PRESENCE OF THE CITY ENGINEER.

BEFORE WORK CAN BE STARTED, THE CONTRACTOR MUST OBTAIN A PERMIT TO EXCAVATE IN CITY STREETS FROM THE L.A. COUNTY ROAD DEPT., DISTRICT OFFICE NO. 8, AND MAKE A DEPOSIT WITH THE CITY OF LAKEWOOD.

SUFFICIENT TO COVER THE COST OF CONSTRUCTION INSPECTION AND RECORD PLANS.

APPROVAL OF THIS PLAN BY THE CITY OF LAKEWOOD DOES NOT CONSTITUTE A REPRESENTATION AS TO THE ACCURACY OF THE LOCATION OR OF THE EXISTENCE OR NON-EXISTENCE OF ANY UNDERGROUND UTILITY PIPE, OR STRUCTURE WITHIN THE LIMITS OF THIS PROJECT THIS NOTE APPLIES TO ALL PAGES.

IF WORK IS TO BE DONE IN A STATE HIGHWAY, A PERMIT MUST BE OBTAINED FROM THE STATE OF CALIFORNIA, DIVISION OF HIGHWAYS, TWO SOUTH SPRING STREET.

CITY OF LAKEWOOD, CALIFORNIA

APPROVED, JOHN A. LAMBE, CITY ENGINEER


APPROVED, C.E. COMPTON, CHIEF ENGINEER

By L.M. Neumann SANITATION ENGINEER

By L. Neumann OFFICE ENGINEER

CHECKED BY S.V. Wanda 6-25-59

OFFICE OF CITY ENGINEER, REG. C. E. NO. 9406

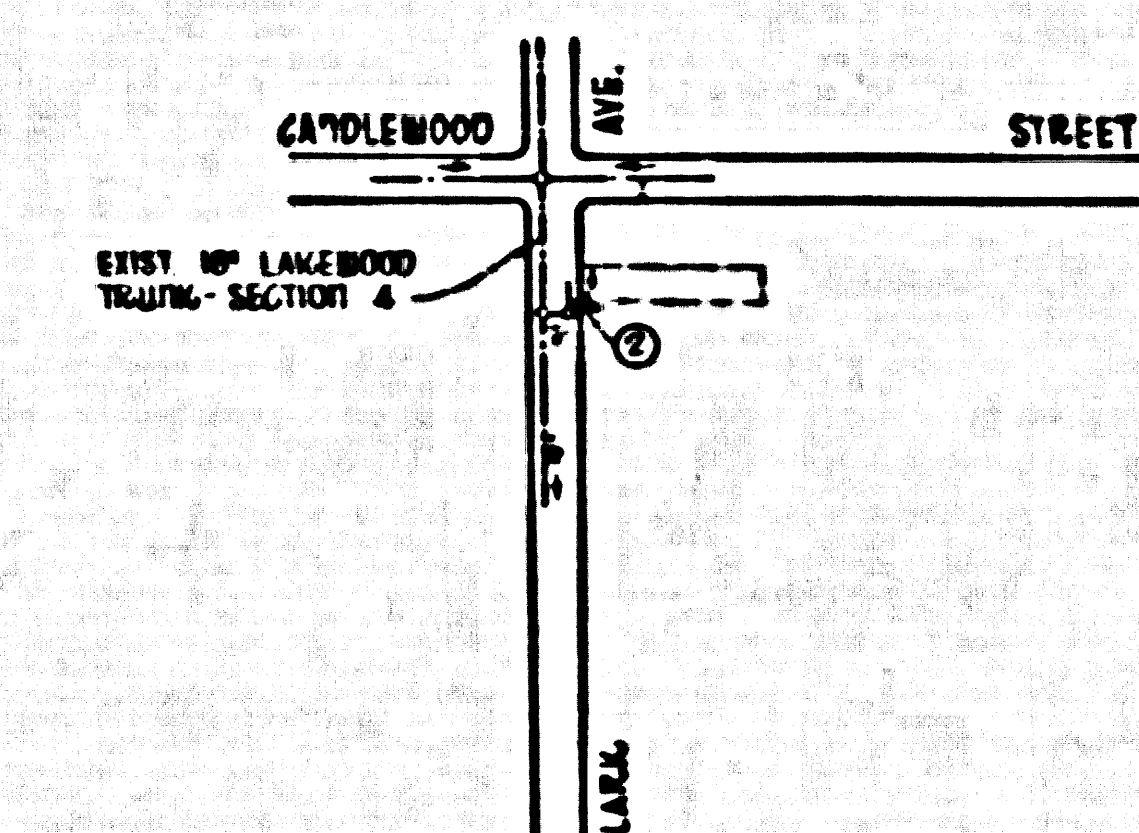

INDEX MAP
 SCALE: 1" = 60'
 P.C. 5169

Before breaking into any existing structure and before final acceptance of this work, County Sanitation District should be notified in order that required inspection may be made.

NO CHARGE FOR CONNECTIONS
Est. Neumann 6/24/59

P.C. 5169 PAGE 2

DOUBLE SCALE

NO CHARGE FOR CONNECTIONS

27944

NOTE: TRENCH IN PAVED AREA IN CLARK AVENUE TO BE BACKFILLED WITH CLEAN SAND TO BE DEPOSITED IN LAYERS OF 6 INCHES MAXIMUM THICKNESS, WELL BETTER AND COMPACTED WITH MECHANICAL SHAKERS. GET FROM EXCAVATION TO BE RETIRED FROM SITE.

