


B.M. SY 1805 Elev. 107.367 (1955)
 L&T in E. edge cone. walk to hse #1805 Cole St.
 25' N. & Cole St. 55' E. & Rives Ave. at N.E.
 cor. Cole St. and Rives Ave. (South Gate Quad).

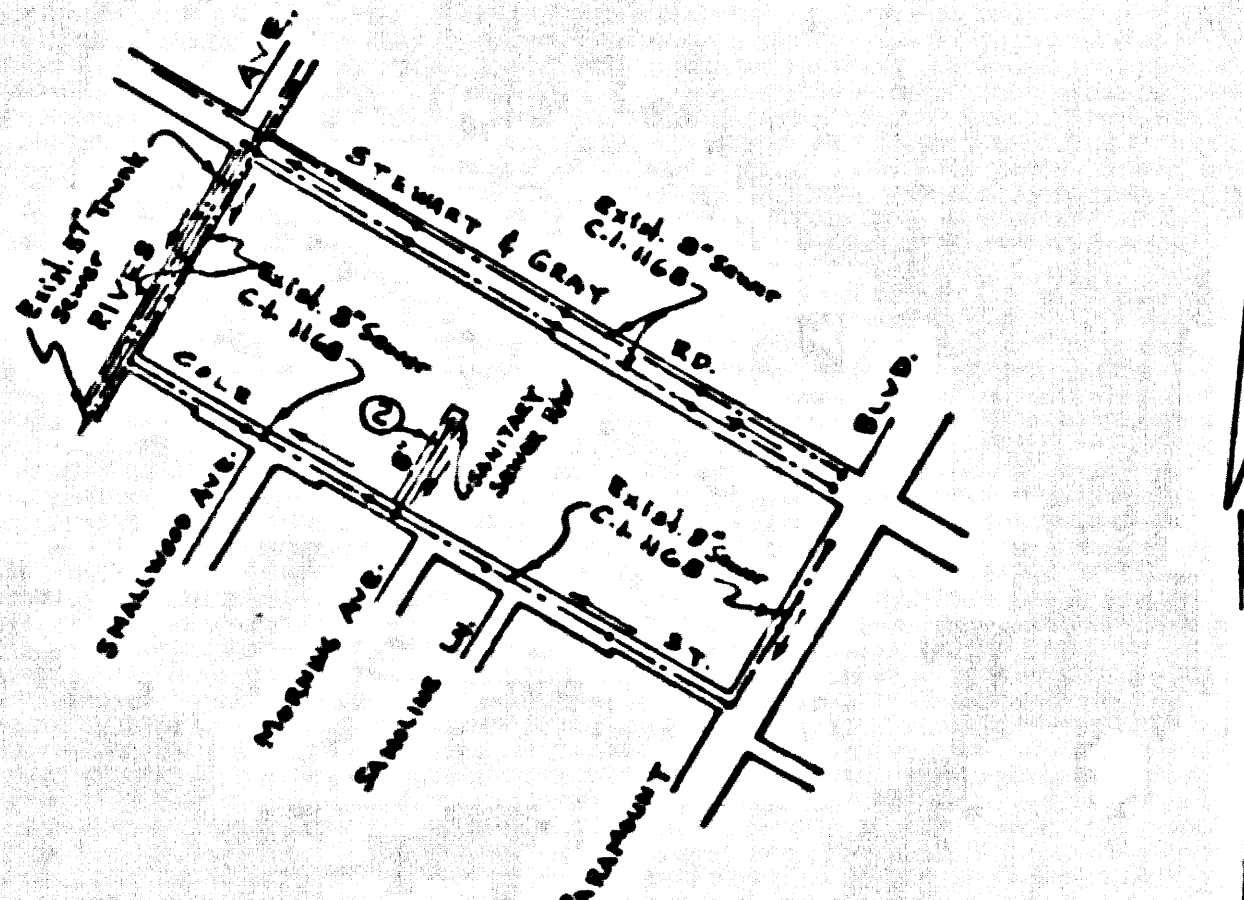

INDEX MAP
 Scale 1"=600'
 P.C. 5250

COLLECT CHARGES
 As Indicated
 D.H. Hopkins 10-16-59

DOWNEY BLDG. DIST. NO. 4.03

- NOTES:
1. PROFILE STAKES ON THE PROPERTY LINE OR PROPERTY LINES PRODUCED AT RIGHT ANGLES TO THE SEWER LINE AT THE CENTER LINE OF EACH MANHOLE.
 2. NO REPRESENTATIVE OF THE COUNTY ENGINEER WILL SURVEY OR LAY OUT ANY PORTION OF THE WORK.
 3. THE OWNER OR HIS AUTHORIZED REPRESENTATIVE SHALL FURNISH THE COUNTY ENGINEER WITH GRADE SHEETS AND STATIONING FOR ALL HOUSE LATERALS AND T BRANCHES AND SHALL PROVIDE STAKES FOR THEM AT THEIR PROPER LOCATIONS WITH STATIONING PLAINLY MARKED. ANY CHANGE IN LOCATION SHALL BE REQUESTED IN WRITING BY THE OWNER OR HIS REPRESENTATIVE.
 4. JOBS SHOWN ON THESE PLANS SHALL BE CONSIDERED AS ONE PROJECT AND SHALL BE PAID FOR AS SUCH UNLESS OTHERWISE SPECIFIED FOR EACH HOUSE LATERAL ON THE GRADE SHEET.
 5. NO REVISIONS SHALL BE MADE IN THESE PLANS WITHOUT THE APPROVAL OF THE COUNTY ENGINEER.
 6. USE STANDARD MANHOLE FRAMES AND COVERS, S-117.
 7. USE STANDARD STRENGTH PIPE.
 8. USE CEMENT MORTAR OR "WEDGE-LOCK" OR "SPED-MAL" FOR ALL V.C.P. JOINTS PER S.P.C.S., SECS. 26 & 41.
 9. RESURFACE ALL TRENCH WITHIN PAVED AREA TO MEET CITY OF DOWNEY CALIF. STATE HIGHWAY REQUIREMENTS IN ACCORDANCE WITH PERMITS.
 10. ENCASE FOUR FEET OF SEWER AT POINTS OF INTERFERENCE WITH POLES, CASE III, S-172.
 11. ~~REPLACE ALL EXISTING SEWER LINES WITH NEW 8" V.C.P. PIPE AT POINTS OF INTERFERENCE WITH POLES.~~
 12. ALL STRUCTURES SHALL BE BRICK SEWER STRUCTURES, S-194.
 13. FOR ALLOWABLE LEAKAGE TEST USE FORMULA NO. 1, S.P.C.S., SEC. 54.
 14. MANHOLE TOPS IN UNIMPROVED RIGHTS-OF-WAY TO BE SIX INCHES ABOVE FINISHED GRADE.
 15. THE CONTRACTOR SHALL NOTIFY THE CONSTRUCTION & STORM DRAIN DIVISION BY TELEPHONE, MARSHON 9-476, EXT. 343, AT LEAST TWENTY-FOUR HOURS BEFORE STARTING ANY WORK UNDER THIS CONTRACT.

PROFILE ALIGNMENT AND GRADE OF P.C. 5250
 SANITARY SEWERS PAGE 1

TO BE CONSTRUCTED IN
 RIGHT OF WAY NORTH
 OF COLE STREET
 PRIVATE CONTRACT NO. 5250

W.S. 32

1 SHEET, 2 PAGES

SCALE: VERT. 1"=6' HORIZ. 1"=60' AUG. 1959

28,387

PREPARED IN THE OFFICES OF
 OLSON SURVEYING SERVICE

By: Frank A. Phillips
 REG. C. E. NO. 12820


FOR LEGEND SEE PLAN NO. S-A-64

NOTES:
 GRADES TO WHICH THIS IMPROVEMENT IS TO BE CONSTRUCTED ARE SHOWN ON PLANS AND PROFILES. GRADE POINTS FOR TOP OF CURBS, CENTER LINE OF STREETS, OR CENTER LINE OF ALLEYS ARE SHOWN BY CIRCLES ON PROFILES. AT ALL POINTS BETWEEN DESIGNATED POINTS THE GRADE SHALL BE ESTABLISHED SO AS TO CONFORM TO A STRAIGHT LINE DRAWN BETWEEN SAID DESIGNATED POINTS.
 ELEVATIONS ARE IN FEET ABOVE U.S.C. & G.S. SEA LEVEL DATUM OF 1929.
 THIS DRAWING AND THE DATA HEREON ARE HEREBY MADE A PART OF THE SPECIFICATIONS.
 WORK SHALL BE CONSTRUCTED ACCORDING TO SPECIFICATIONS ON FILE IN THE OFFICE OF THE COUNTY ENGINEER AND SHALL BE PROSECUTED ONLY IN THE PRESENCE OF THE COUNTY ENGINEER.
 BEFORE WORK CAN BE STARTED, THE CONTRACTOR MUST OBTAIN A PERMIT TO EXCAVATE IN CITY STREETS FROM THE CITY ENGINEER, CITY OF DOWNEY AND MAKE A DEPOSIT WITH THE CITY OF DOWNEY, 8418 S. BILCOMB ST. DOWNEY, CALIFORNIA.
 APPROVAL OF THIS PLAN BY THE COUNTY OF LOS ANGELES DOES NOT CONSTITUTE A REPRESENTATION AS TO THE ACCURACY OF THE LOCATION OR OF THE EXISTENCE OR NON-EXISTENCE OF ANY UNDERGROUND UTILITY PIPE, OR STRUCTURE WITHIN THE LIMITS OF THIS PROJECT. THIS NOTE APPLIES TO ALL PAGES.
 IF WORK IS TO BE DONE IN A STATE HIGHWAY, A PERMIT MUST BE OBTAINED FROM THE STATE OF CALIFORNIA, DIVISION OF HIGHWAYS, 120 SOUTH SPRING STREET.

CITY OF DOWNEY, CALIFORNIA
 APPROVED, JOHN A. LAMBE, COUNTY ENGINEER APPROVED, C.E. CAMPBELL, CHIEF ENGINEER
 CO. SAN. DIST. NO. 2
 BY: W.E. Bennett OFFICE ENGINEER
 ASSISTANT SANITATION ENGINEER CHECKED BY: W.K. Under 10-16-59
 OFFICE OF COUNTY ENGINEER, REG. C. E. NO. _____

Submitted By: John L. Oster 10-16-59
 Los Angeles Regional Engineer, Reg. C. E. No. 3871

P.C. 5250 PAGE 2

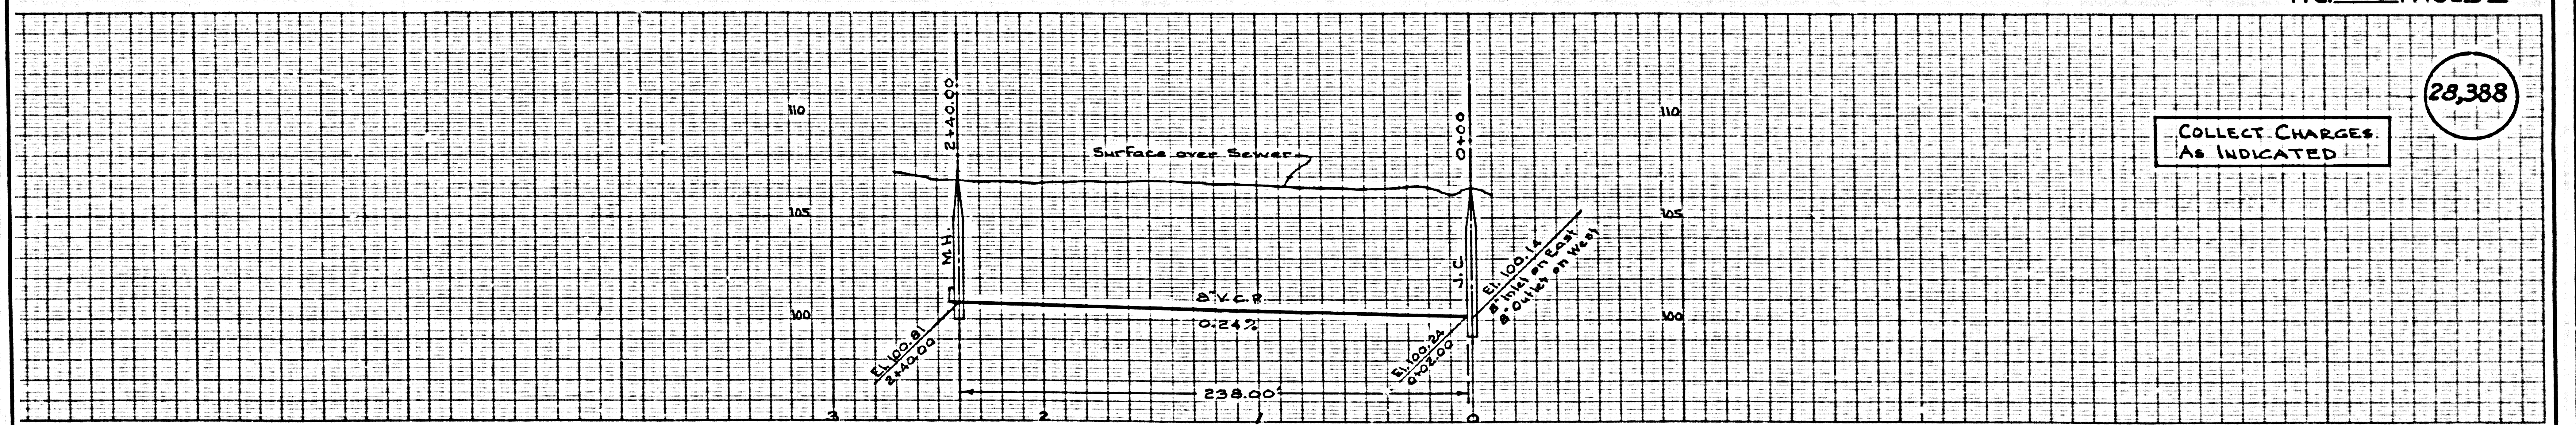

COLLECT CHARGES
 As Indicated

28,388

