


PC 2438-B

LA MIRADA GOLF COURSE

2009 1 to 1 2009

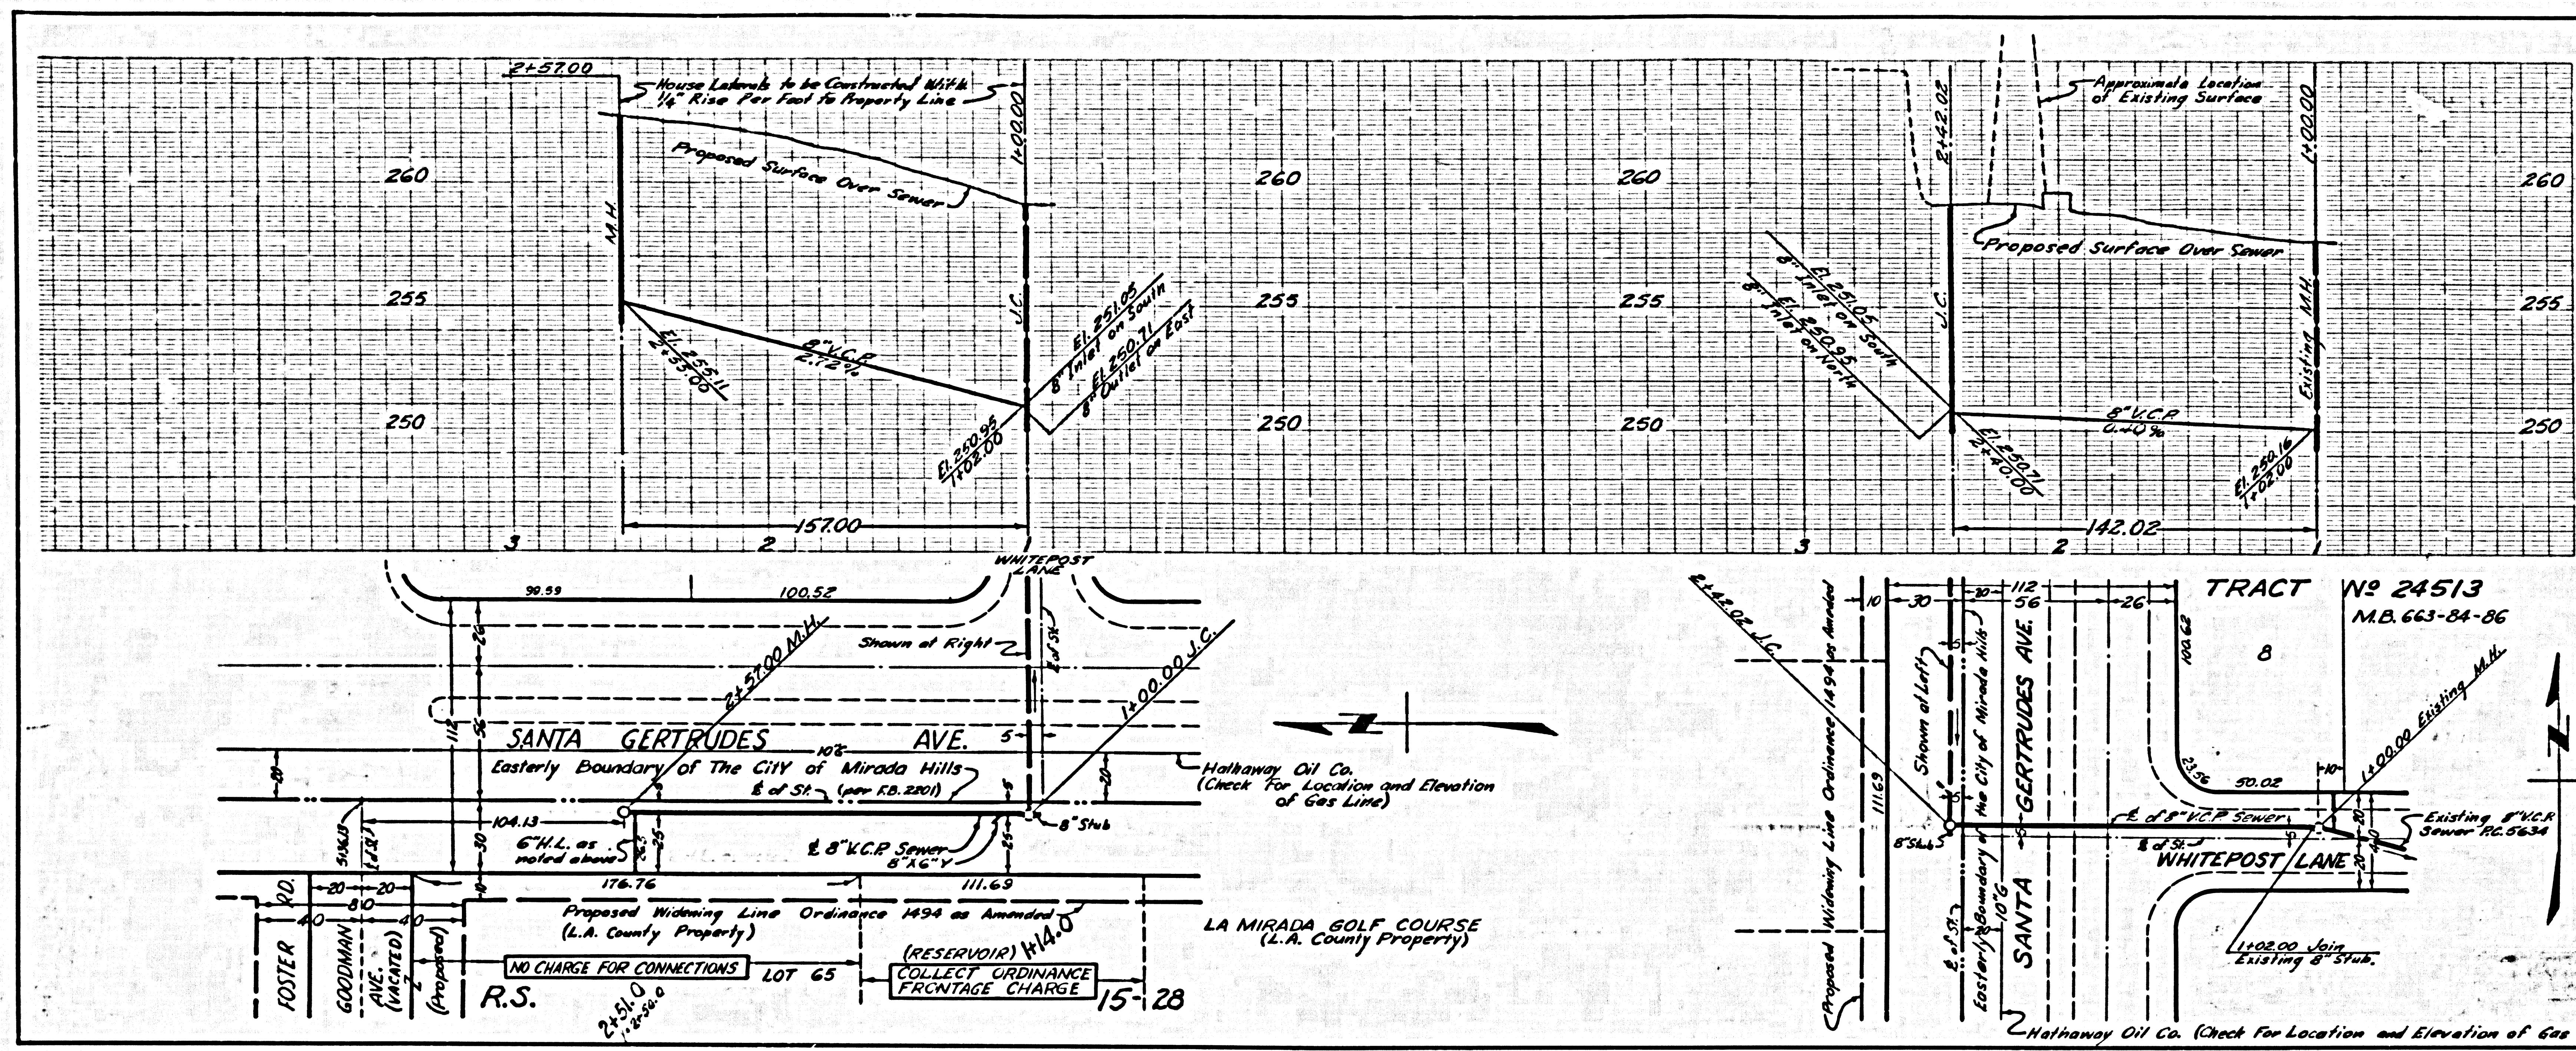

PC 5438-B
Page 1 of 1 Page

REVISED LOCATION FOR ALTERNATE 2

CAPITAL PROJECT NO 886202
PROFILE, ALIGNMENT AND GRADE OF
SANITARY SEWER
TO BE CONSTRUCTED IN
SANTA GERTRUDES AVENUE
AND OTHER RIGHTS OF WAY
FOR
LA MIRADA GOLF COURSE
CITY OF MIRADA HILLS

ROAD DEPARTMENT PERMIT NO 427743
SPECIFICATION NO 2122
Scale: Horiz. 1"=40'
Vert. 1"=4'

NOTE: ALL DATA APPEARING ON PAGES 1 AND 3 OF PC 5438 SHALL APPLY.
DATE: August 1961

APPROVED: *C.E. Brunty*
C.E. BRUNTY
ASSISTANT DIVISION ENGINEER

31109

C.R. COMPTON
CHIEF ENGINEER OF COUNTY
SANITATION DISTRICT NO 18

BY: *C. Robinson*
OFFICE ENGINEER

NO CONNECTIONS FOR THE SHOPS & INDUSTRIAL WASTES SHALL BE MADE TO SEWERS SHOWN ON THESE DRAWINGS WITHOUT WRITTEN PERMISSION FROM THE CHIEF ENGINEER AND GENERAL MANAGER OF THE COUNTY SANITATION DISTRICTS.

PAGE