

SAN DIMAS BLDG. DIST. NO. 10

PROFILE ALIGNMENT AND GRADE OF P.C. 5725
 SANITARY SEWERS PAGE 1
 TO BE CONSTRUCTED IN J.N. 0354.87

TRACT N^o 26060
 PRIVATE CONTRACT NO. 5725

W.S. 48
 2 SHEETS; 3 PAGES
 SCALE: VERT. 1"=4'
 HORIZ. 1"=40'
 NOVEMBER, 1960
 PREPARED IN THE OFFICES OF
 TREADWELL ENGINEERING CORPORATION
 BY: *W.A. Treadwell*
 W.A. Treadwell, REG. C. E. NO. 410


30390

- NOTES:
1. PROVIDE STAKES ON THE PROPERTY LINE OR PROPERTY LINES PRODUCED AT RIGHT ANGLES TO THE SEWER LINE AT THE CENTER LINE OF EACH MANHOLE.
 2. NO REPRESENTATIVE OF THE COUNTY ENGINEER WILL SURVEY OR LAY OUT ANY PORTION OF THE WORK.
 3. THE OWNER OR HIS AUTHORIZED REPRESENTATIVE SHALL FURNISH THE COUNTY ENGINEER WITH GRADE SHEETS AND STATIONING FOR ALL HOUSE LATERALS AND Y BRANCHES AND SHALL PROVIDE STAKES FOR THEM AT THEIR PROPER LOCATIONS WITH STATIONING PLAINLY MARKED. ANY CHANGE IN LOCATION SHALL BE REQUESTED IN WRITING BY THE OWNER OR HIS REPRESENTATIVE.
 4. THE PRIVATE ENGINEER SHALL FURNISH THE HOUSE LATERAL DEPTH AT THE PROPERTY LINE BELOW THE TOP OF CURB ELEVATION FOR EACH HOUSE LATERAL ON THE GRADE SHEET.
 5. NO REVISIONS SHALL BE MADE IN THESE PLANS WITHOUT THE APPROVAL OF THE COUNTY ENGINEER.
 6. USE STANDARD MANHOLE FRAMES AND COVERS, S=117
 7. USE STANDARD STRENGTH PIPE EXCEPT AS NOTED
 8. USE CEMENT MORTAR OR "WEDGE-LOCK" OR "SPEED-SEAL" FOR ALL V.C.P. JOINTS PER SPECS, SECS. 34 & 48.
 9. RESURFACE ALL TRENCH WITHIN PAVED AREA TO MEET L.A. COUNTY ROAD DEPT. OR CALIF. STATE HIGHWAY REQUIREMENTS IN ACCORDANCE WITH PERMITS.
 10. ENCASE FOUR FEET OF SEWER AT POINTS OF INTERFERENCE WITH POLES, CASE III, S=172.
 11. HOUSE LATERALS TO BE CONSTRUCTED WITH INVERTS AT PROPERTY LINE 6' FEET BELOW CURB GRADE
 12. ALL STRUCTURES SHALL BE BRICK SEWER STRUCTURES, S=104.
 13. FOR ALLOWABLE LEAKAGE TEST USE FORMULA NO. 1, SPECS, SEC. 54.
 14. MANHOLE TOPS IN UNIMPROVED RIGHTS-OF-WAY TO BE SIX INCHES ABOVE FINISHED GRADE.
 15. THE CONTRACTOR SHALL NOTIFY THE CONSTRUCTION DIVISION BY TELEPHONE, MADISON 5-4747, EXT. 3357 AT LEAST TWENTY-FOUR HOURS BEFORE STARTING ANY WORK UNDER THIS CONTRACT.
 16. STANDARD SPECIFICATIONS DATED OCTOBER 10 1960 APPLY IN THE CONSTRUCTION OF THIS PROJECT.

B.M. 56.50-A ELEV. 710.670
 TRIANGULATION DISC. IN CONG. POST # 39510 &
 BONNIE COVE AVE. & ± 20' N1/0 E. LOHNA AVE.
 (SAN DIMAS QUAD. 1955)

COLLECT CHARGES AS INDICATED
 7) 77C Division 1-23-61

- UTILITY COMPANIES
- (1) Southern Counties Gas Co.
 - (2) Pacific Telephone & Telegraph Co.
 - (3) San Dimas Charter Oak Domestic Water Co.
 - (4) Metropolitan Water Dist.

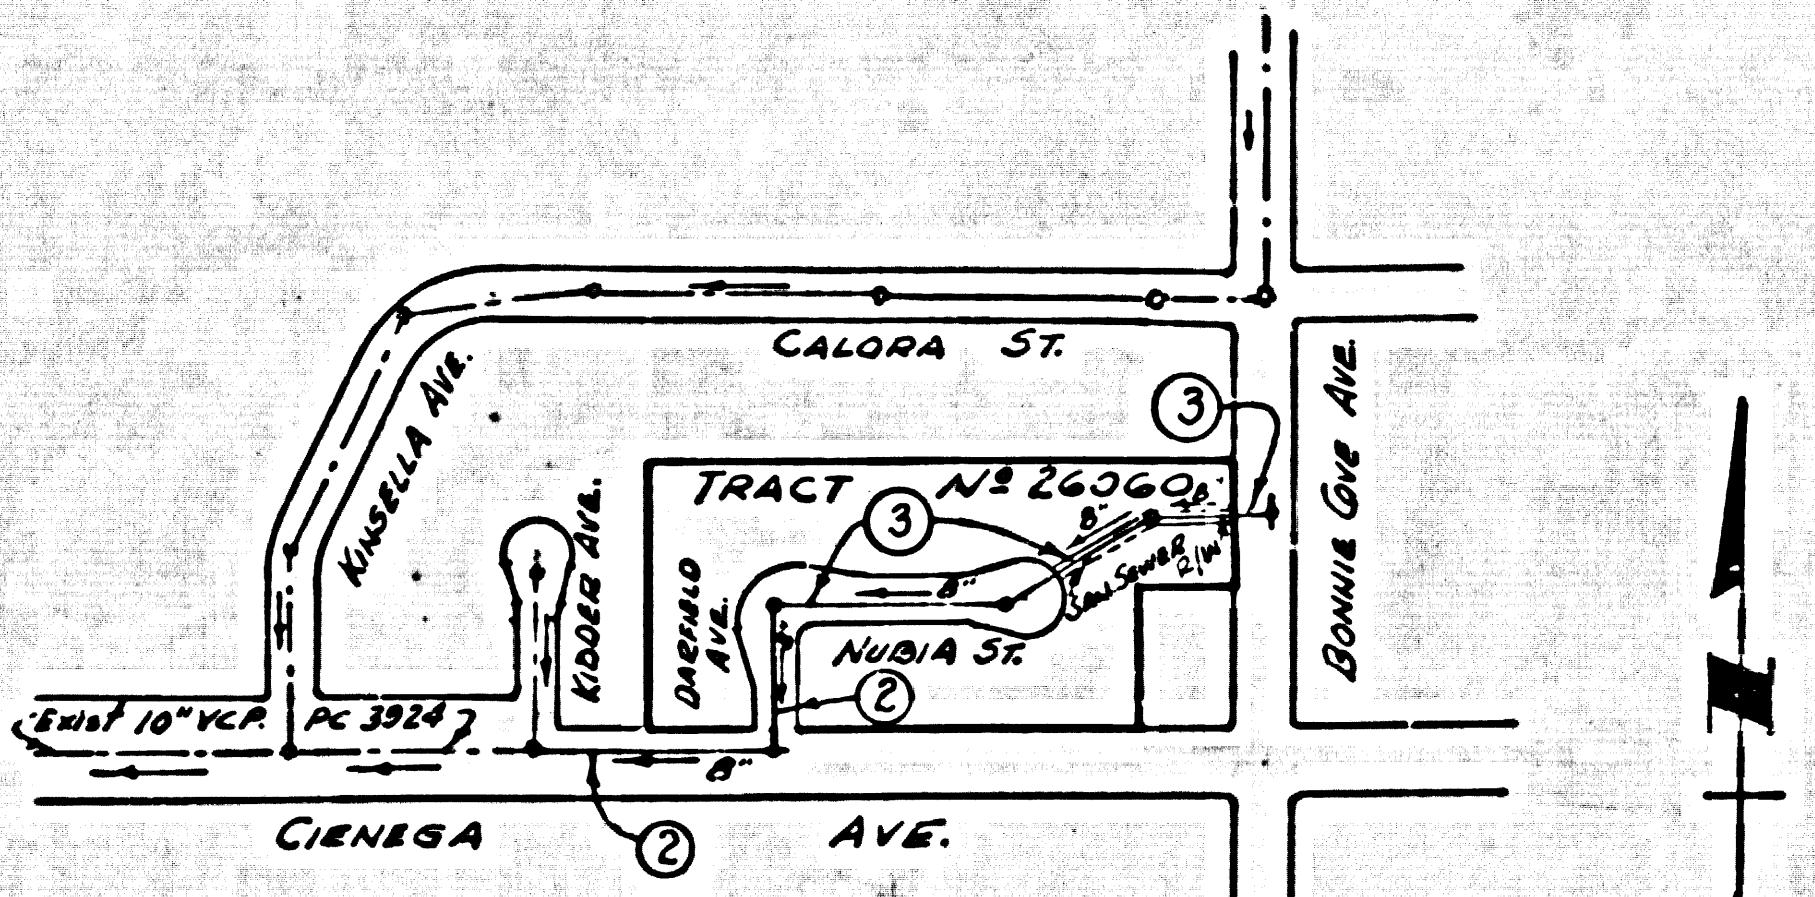


INDEX MAP
 SCALE 1"=300'
 P.C. 5725 TRACT N^o 26060
 NOTE: NUMBERS IN CIRCLES INDICATE PAGE NUMBERS

NOTE:
 GRADES TO WHICH THIS IMPROVEMENT IS TO BE CONSTRUCTED ARE SHOWN ON PLANS AND PROFILES. GRADE POINTS FOR TOP OF CURBS, CENTER LINE OF STREETS, OR CENTER LINE OF ALLEYS ARE SHOWN BY CIRCLES ON PROFILES. AT ALL POINTS BETWEEN DESIGNATED POINTS THE GRADE SHALL BE ESTABLISHED SO AS TO CONFORM TO A STRAIGHT LINE DRAWN BETWEEN SAID DESIGNATED POINTS.
 ELEVATIONS ARE IN FEET ABOVE U.S.C. & G.S. SEA LEVEL DATUM OF 1929.
 THIS DRAWING AND THE DATA HEREON ARE HEREBY MADE A PART OF THE SPECIFICATIONS.
 WORK SHALL BE CONSTRUCTED ACCORDING TO SPECIFICATIONS ON FILE IN THE OFFICE OF THE COUNTY ENGINEER AND SHALL BE PROSECUTED ONLY IN THE PRESENCE OF THE COUNTY ENGINEER.
 BEFORE WORK CAN BE STARTED, THE CONTRACTOR MUST OBTAIN A PERMIT TO EXCAVATE IN COUNTY STREETS FROM THE L. A. COUNTY ROAD DEPT., DISTRICT OFFICE NO. 100 AND DAY 7 722 FROM THE COUNTY ENGINEER, ROOM 312, 128 W. 2ND ST. SUFFICIENT TO COVER THE COST OF CONSTRUCTION INSPECTION AND RECORD PLANS.
 APPROVAL OF THIS PLAN BY THE COUNTY OF LOS ANGELES DOES NOT CONSTITUTE A REPRESENTATION AS TO THE ACCURACY OF THE LOCATION OF OR THE EXISTENCE OR NON-EXISTENCE OF ANY UNDERGROUND UTILITY PIPE, OR STRUCTURE WITHIN THE LIMITS OF THIS PROJECT. THIS NOTE APPLIES TO ALL PAGES.
 IF WORK IS TO BE DONE IN A STATE HIGHWAY, A PERMIT MUST BE OBTAINED FROM THE STATE OF CALIFORNIA, DIVISION OF HIGHWAYS, 128 SOUTH SPRING STREET.

COUNTY OF LOS ANGELES, CALIFORNIA
 APPROVED, JOHN A. LAMBIE, COUNTY ENGINEER APPROVED, C.R. COMPTON, CHIEF ENGINEER
 DO. SAN. DIST. NO. 15
 BY: *C.E. Peindler* ASST. SANITATION ENGINEER BY: *W.A. Treadwell* OFFICE ENGINEER
 CHECKED BY: *R.K. Wiles*
 OFFICE OF COUNTY ENGINEER, REG. C. E. NO. 7946

NO CONNECTIONS FOR THE DISPOSAL OF INDUSTRIAL WASTES SHALL BE MADE TO SEWERS SHOWN ON THESE DRAWINGS WITHOUT WRITTEN PERMISSION FROM THE CHIEF ENGINEER AND GENERAL MANAGER OF THE COUNTY SANITATION DISTRICTS.

SUBMITTED:
W.C. Peindler
 SAN DIMAS REGIONAL ENGINEER

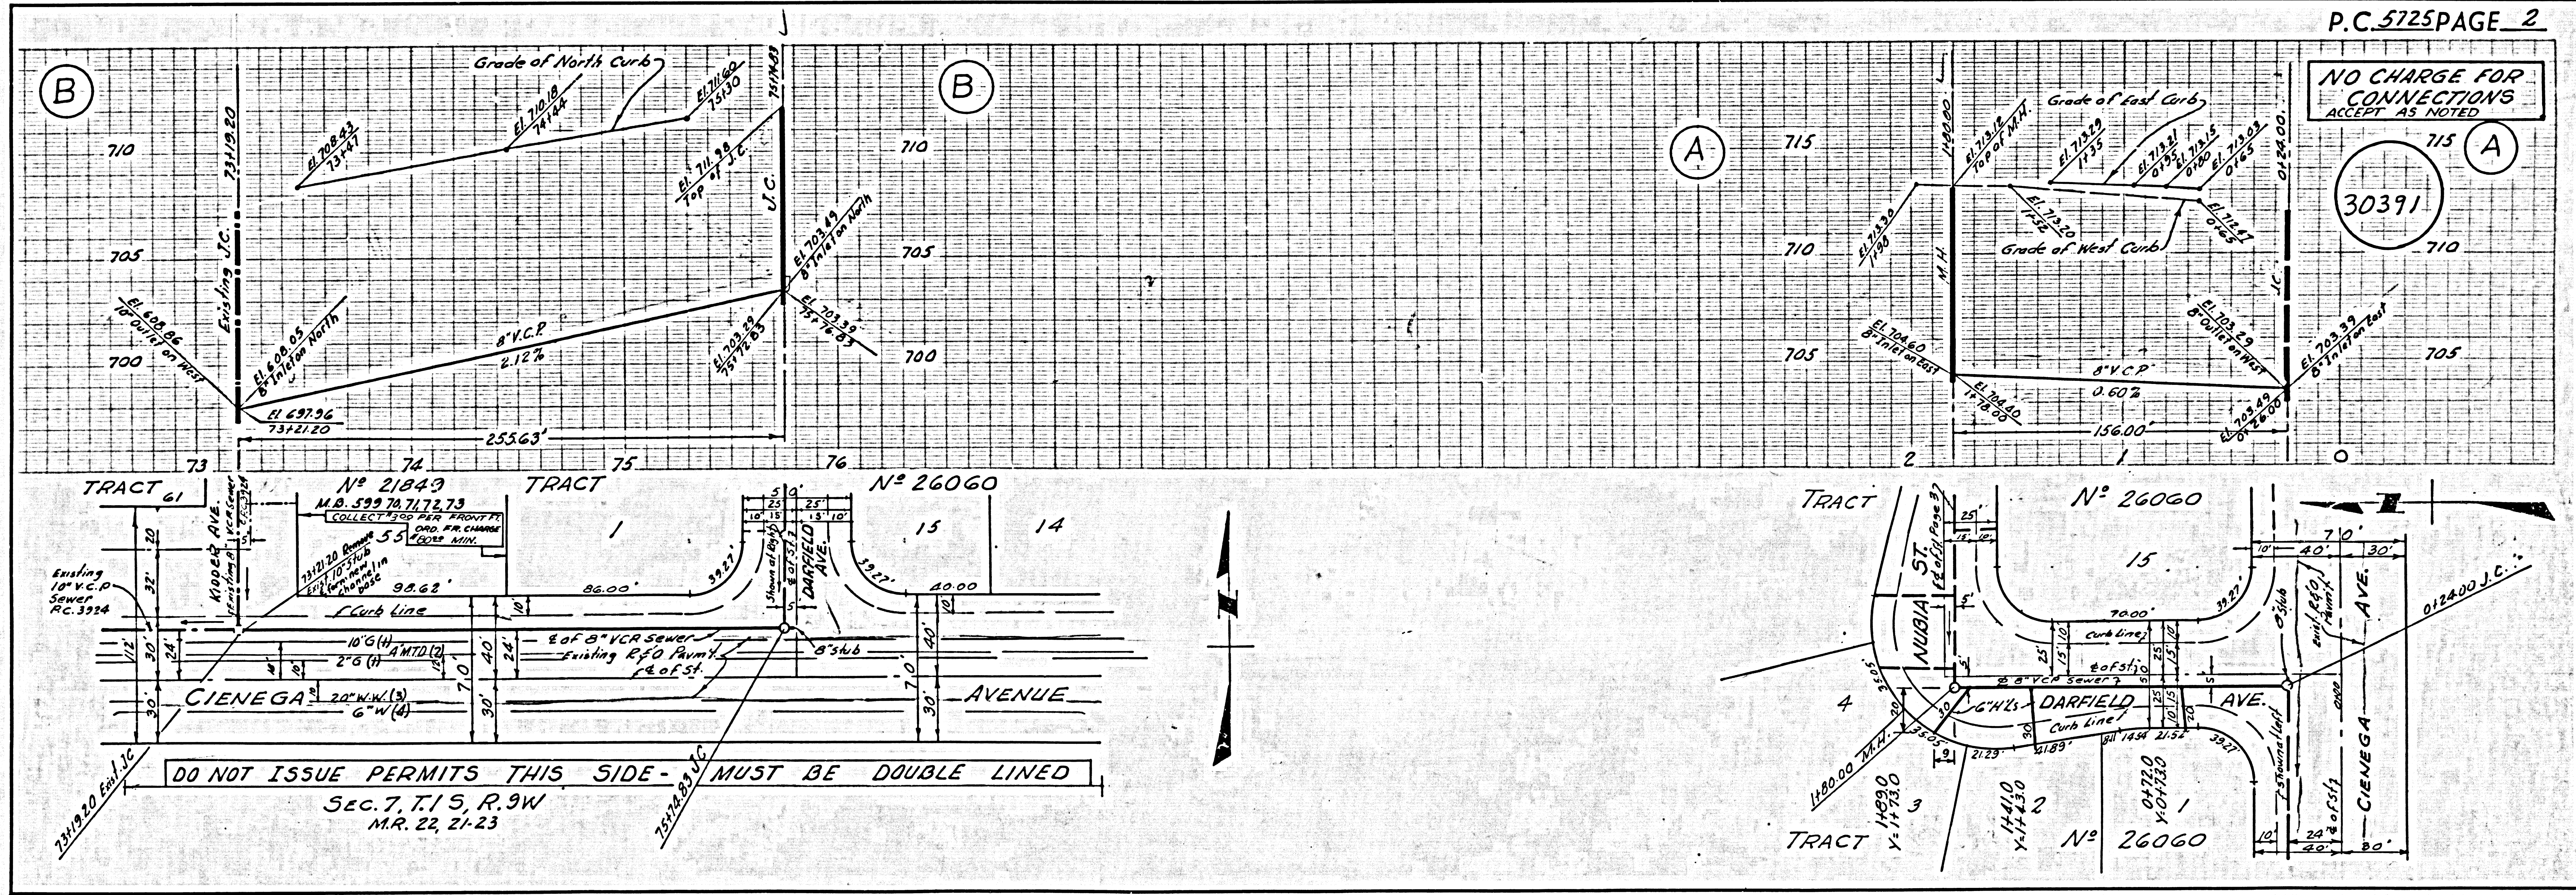

NO CHARGE FOR CONNECTIONS EXCEPT AS NOTED

30391

DO NOT ISSUE PERMITS THIS SIDE - MUST BE DOUBLE LINED
 SEC. 7, T. 15, R. 9W
 M.R. 22, 21-23

TRACT NO. 26060

PAGE 2

COLLECT CHARGES AS INDICATED

30392

