



COLLECT CHARGES AS INDICATED

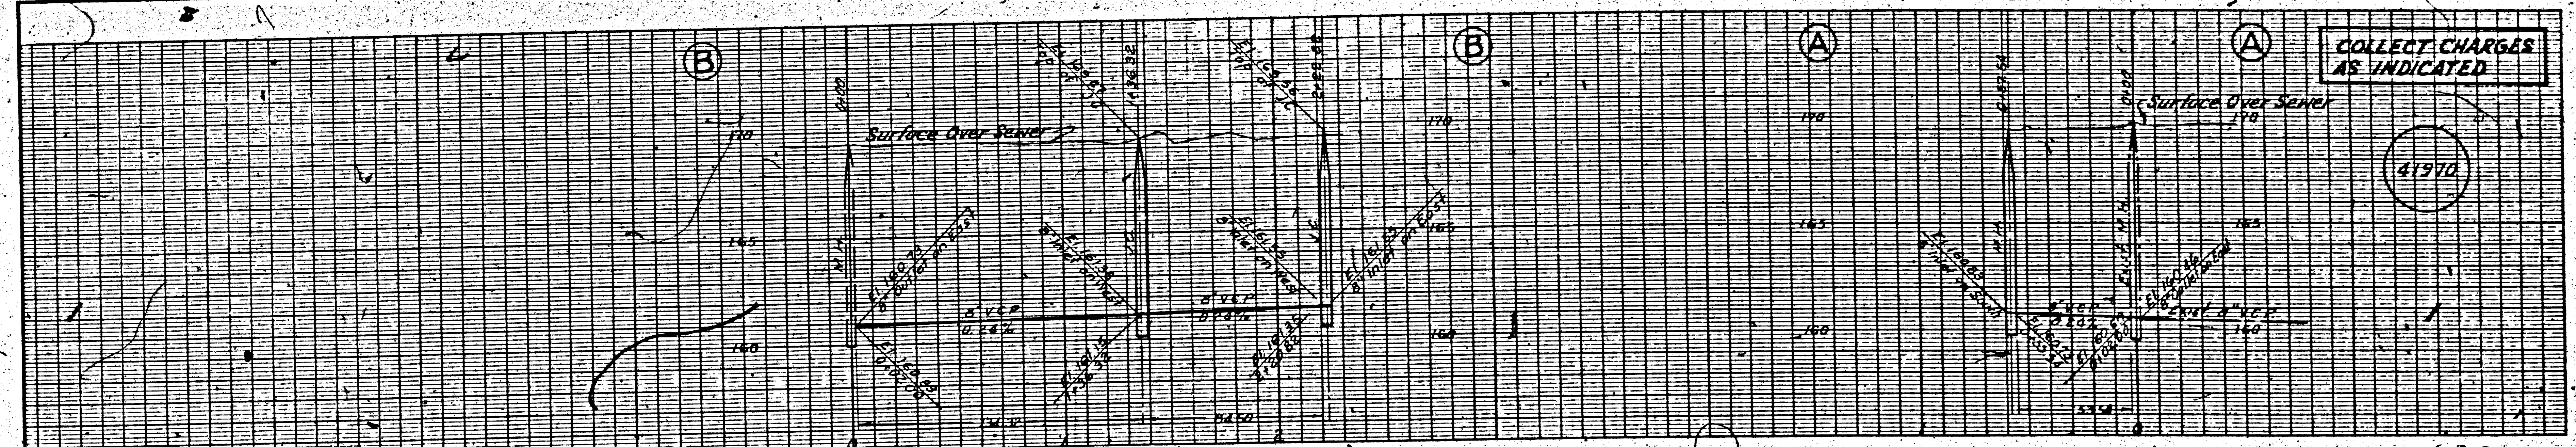


RANCHO PASO DE BARTOLO (PASSONS BLVD)  
M.R. 6-204-205

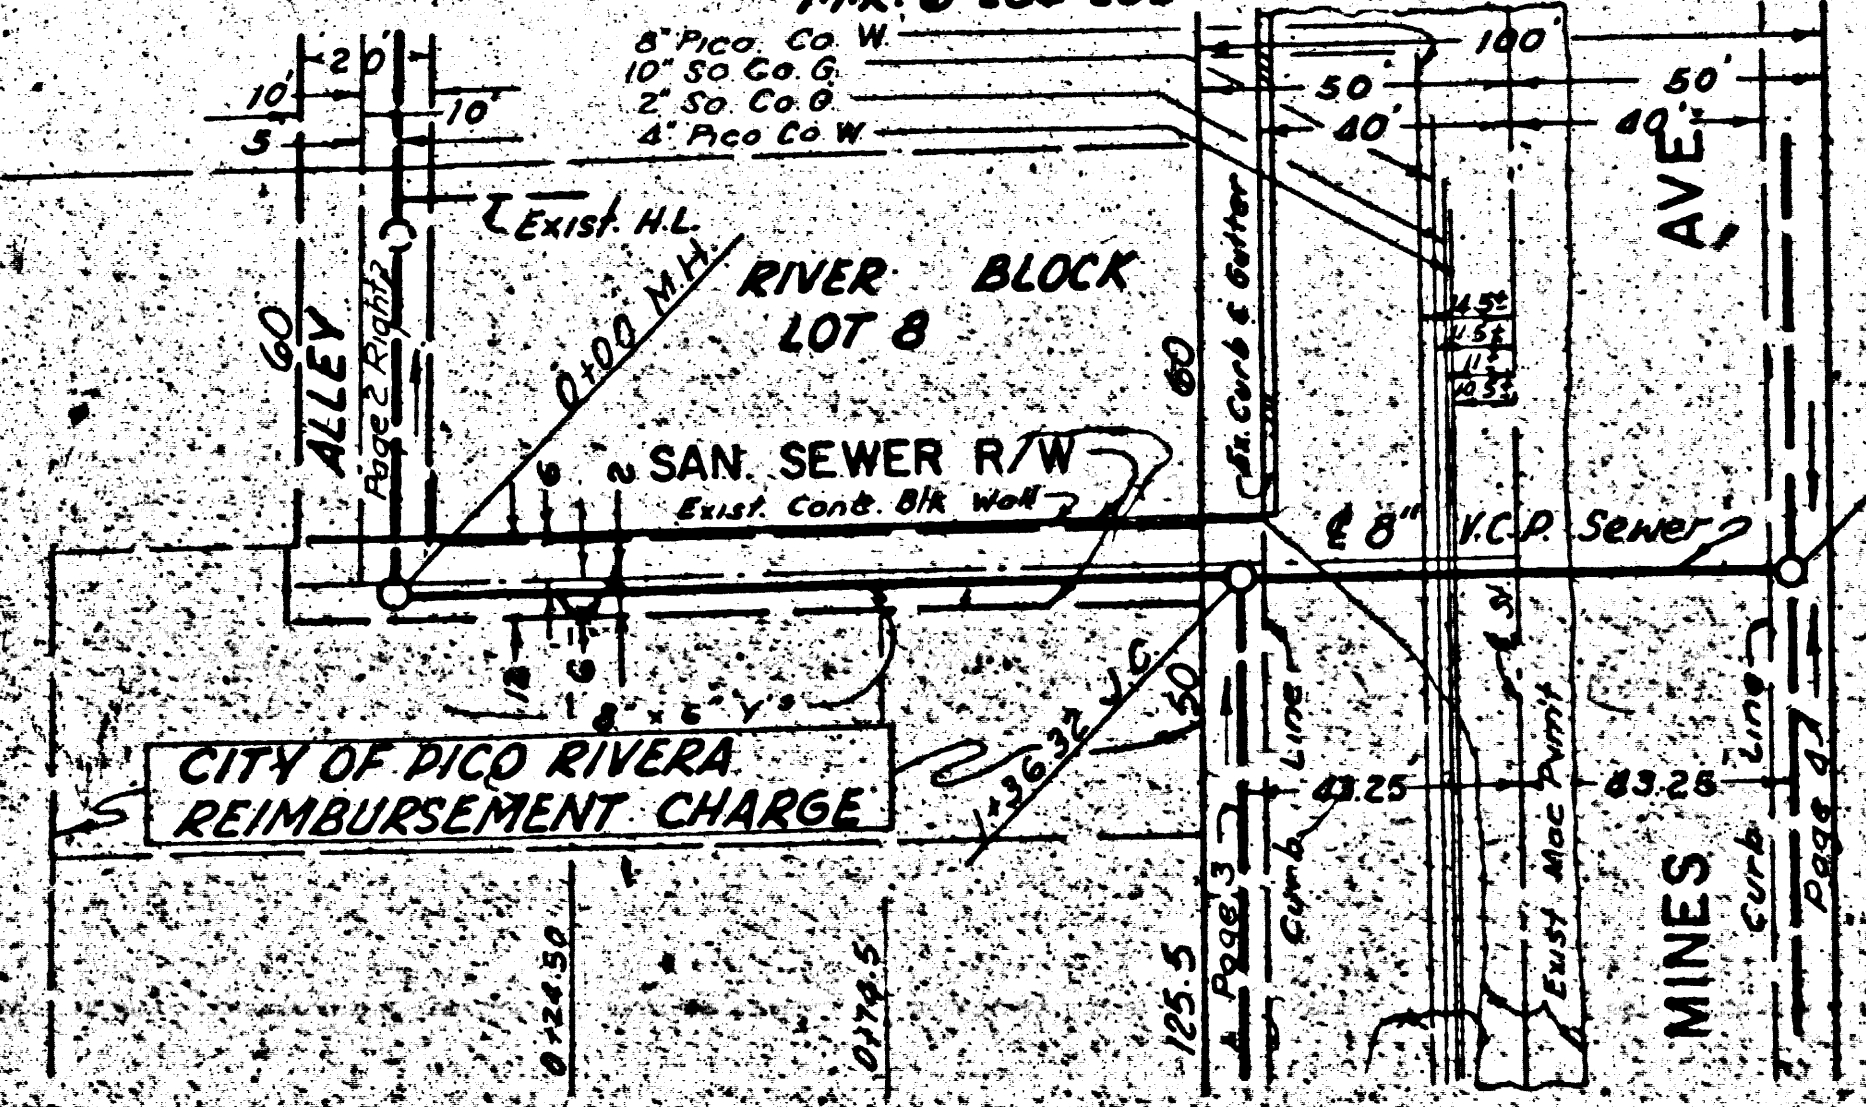

CITY OF PICO RIVERA REIMBURSEMENT CHARGE

RANCHO PASO DE BARTOLO  
M.R. 6-204-205

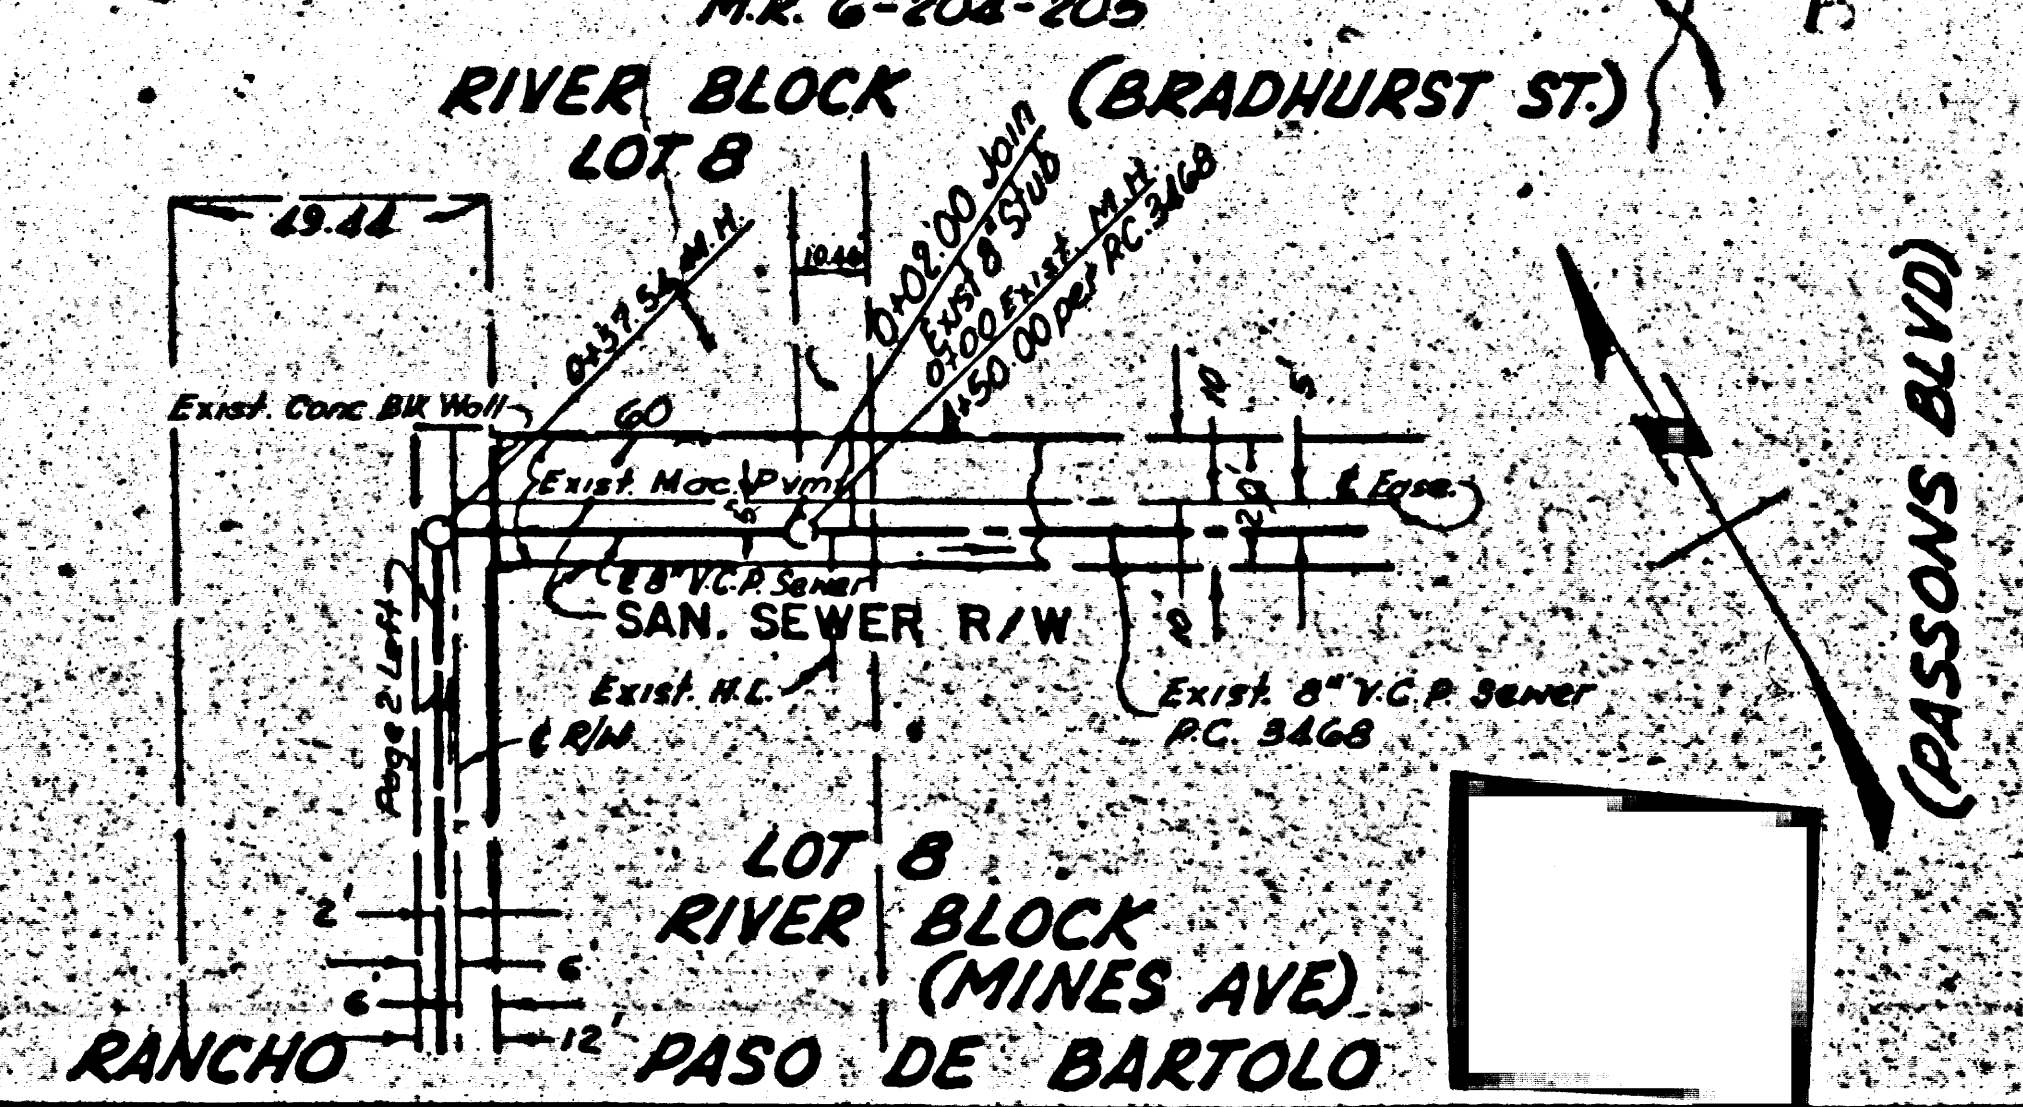


RANCHO PASO DE BARTOLO



COLLECT CHARGES AS INDICATED



4197

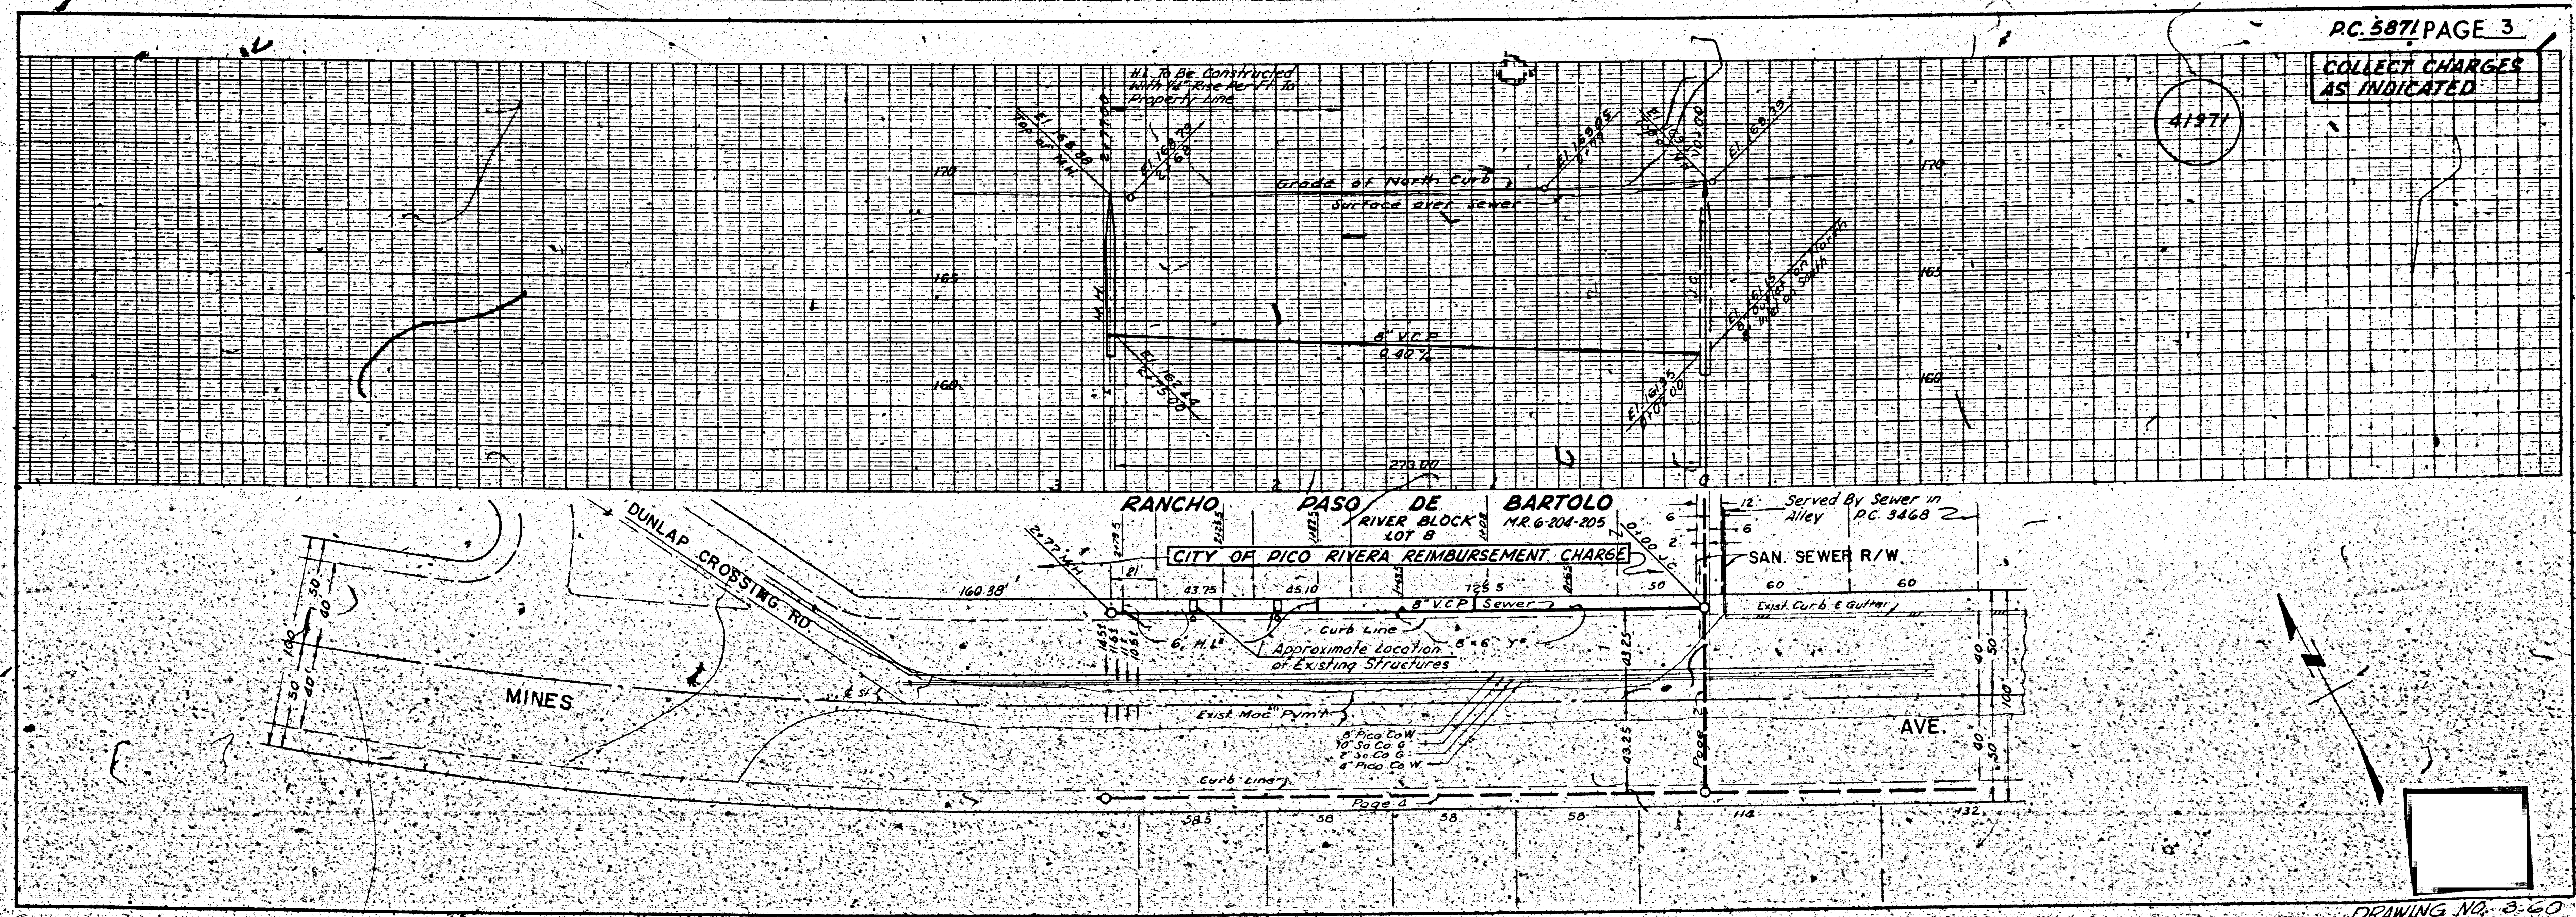



PC. 5871 PAGE 3  
COLLECT CHARGES  
AS INDICATED

41971

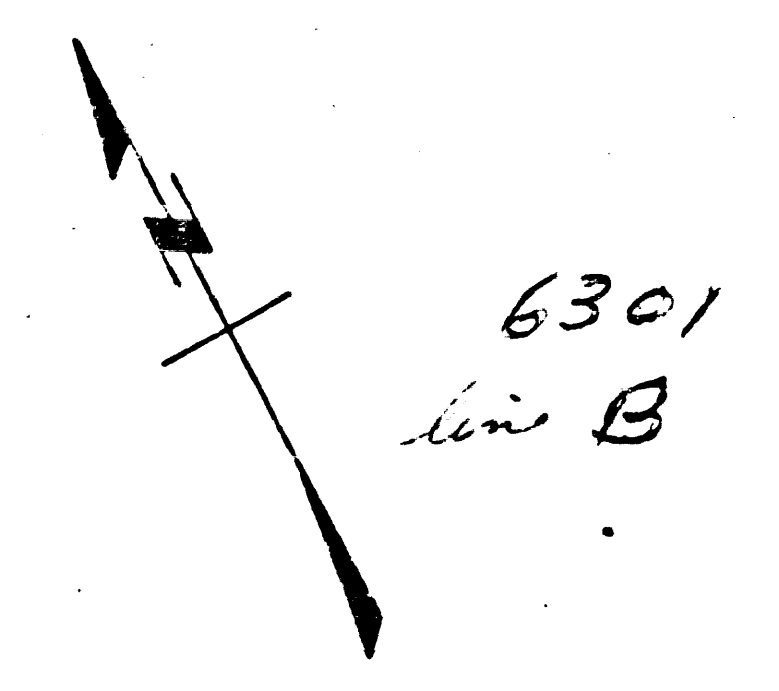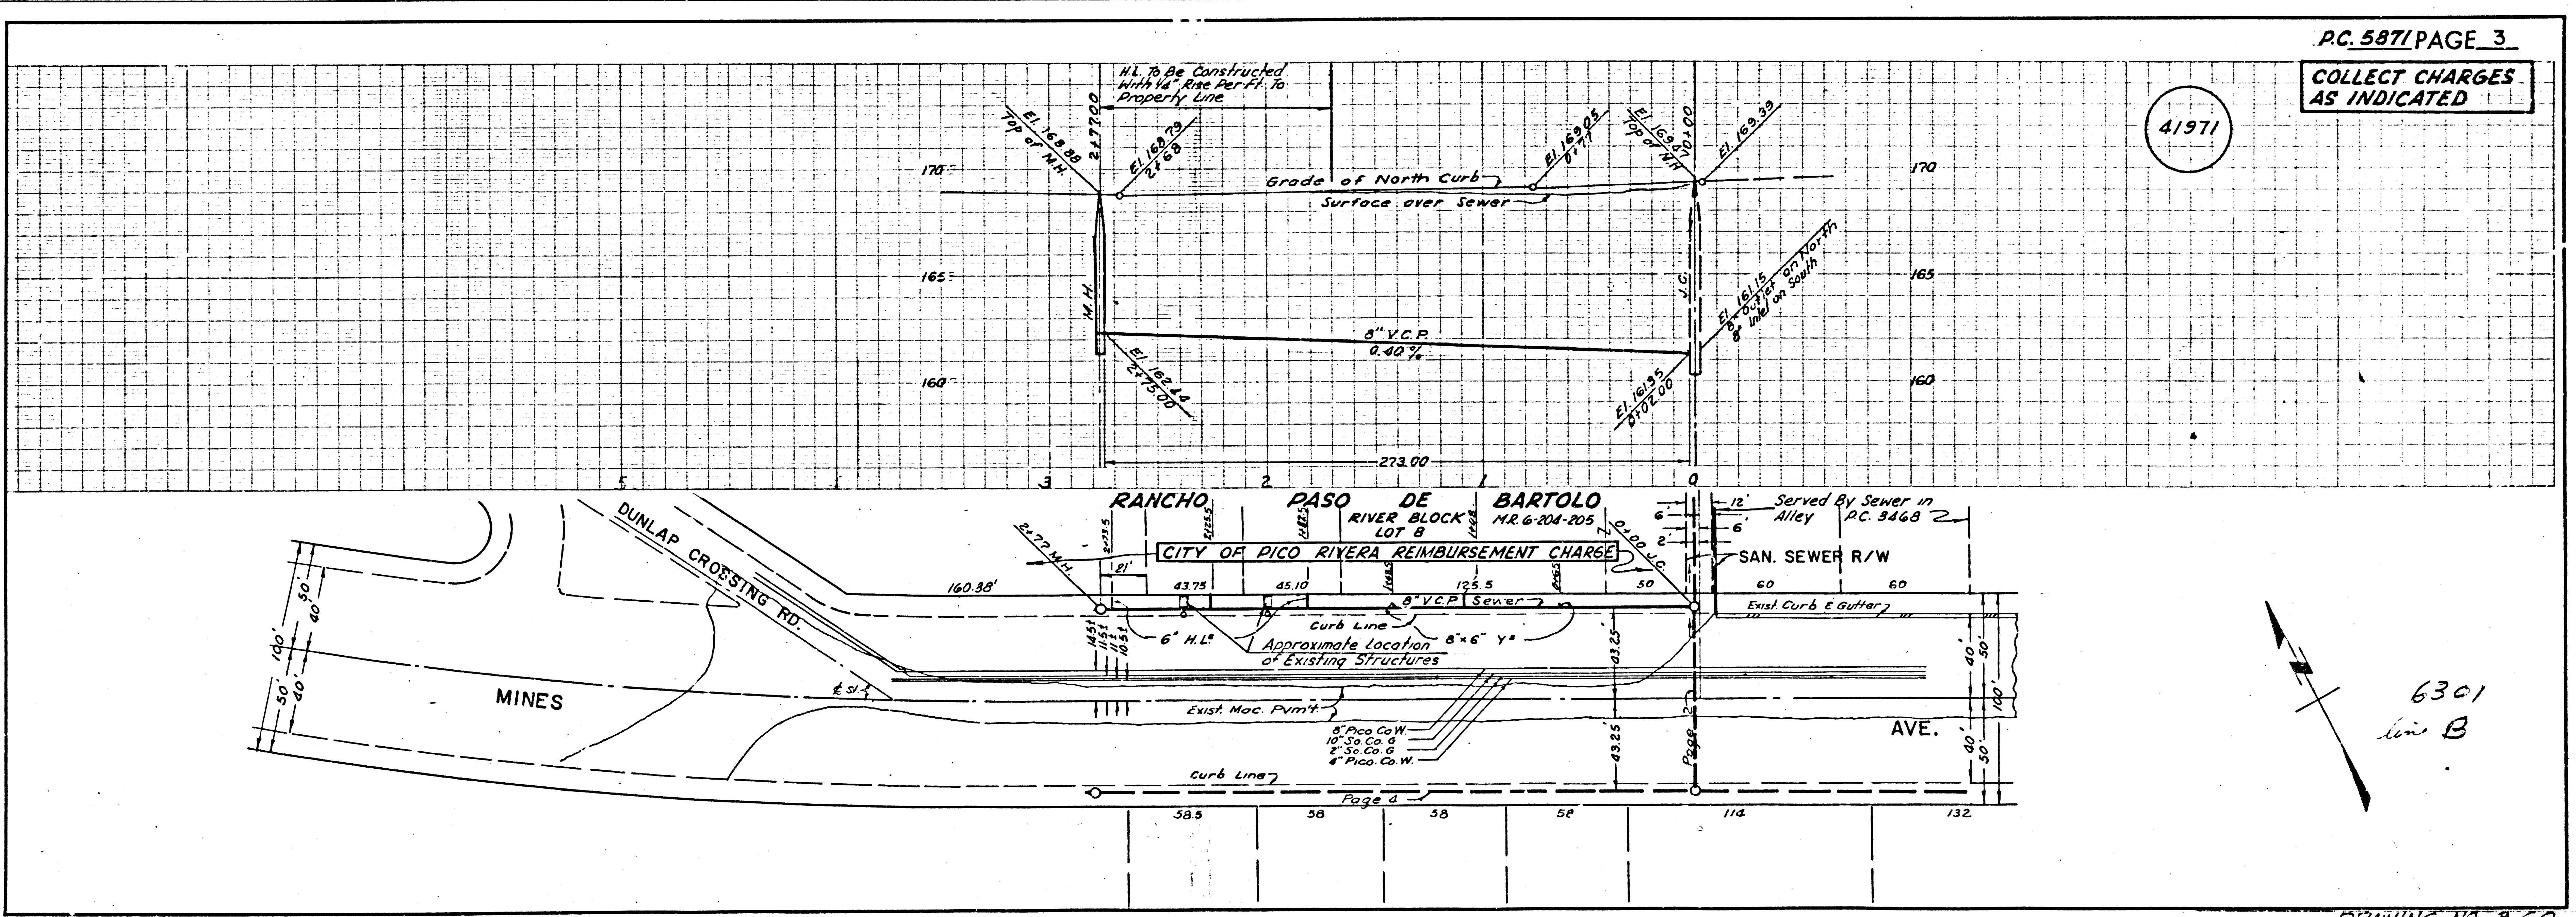

P.C. 2811 MINES AVE


55  
9

DRAWING NO. 3-60

216



55  
9


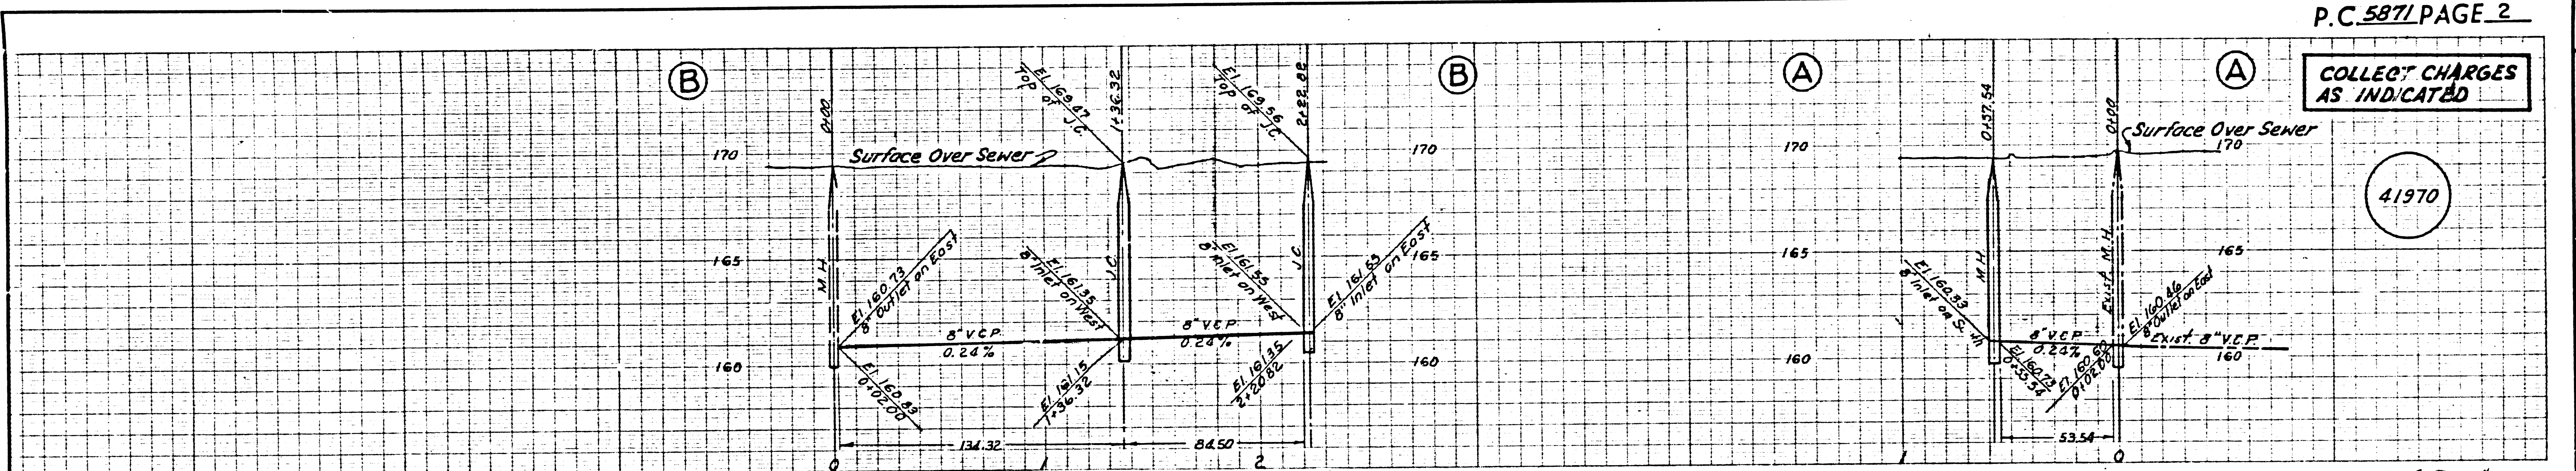


COLLECT CHARGES AS INDICATED

41970

RANCHO PASO DE BARTOLO (PASSONS BLVD)  
M.R. 6-204-205

RANCHO PASO DE BARTOLO  
M.R. 6-204-205  
6301  
Line B

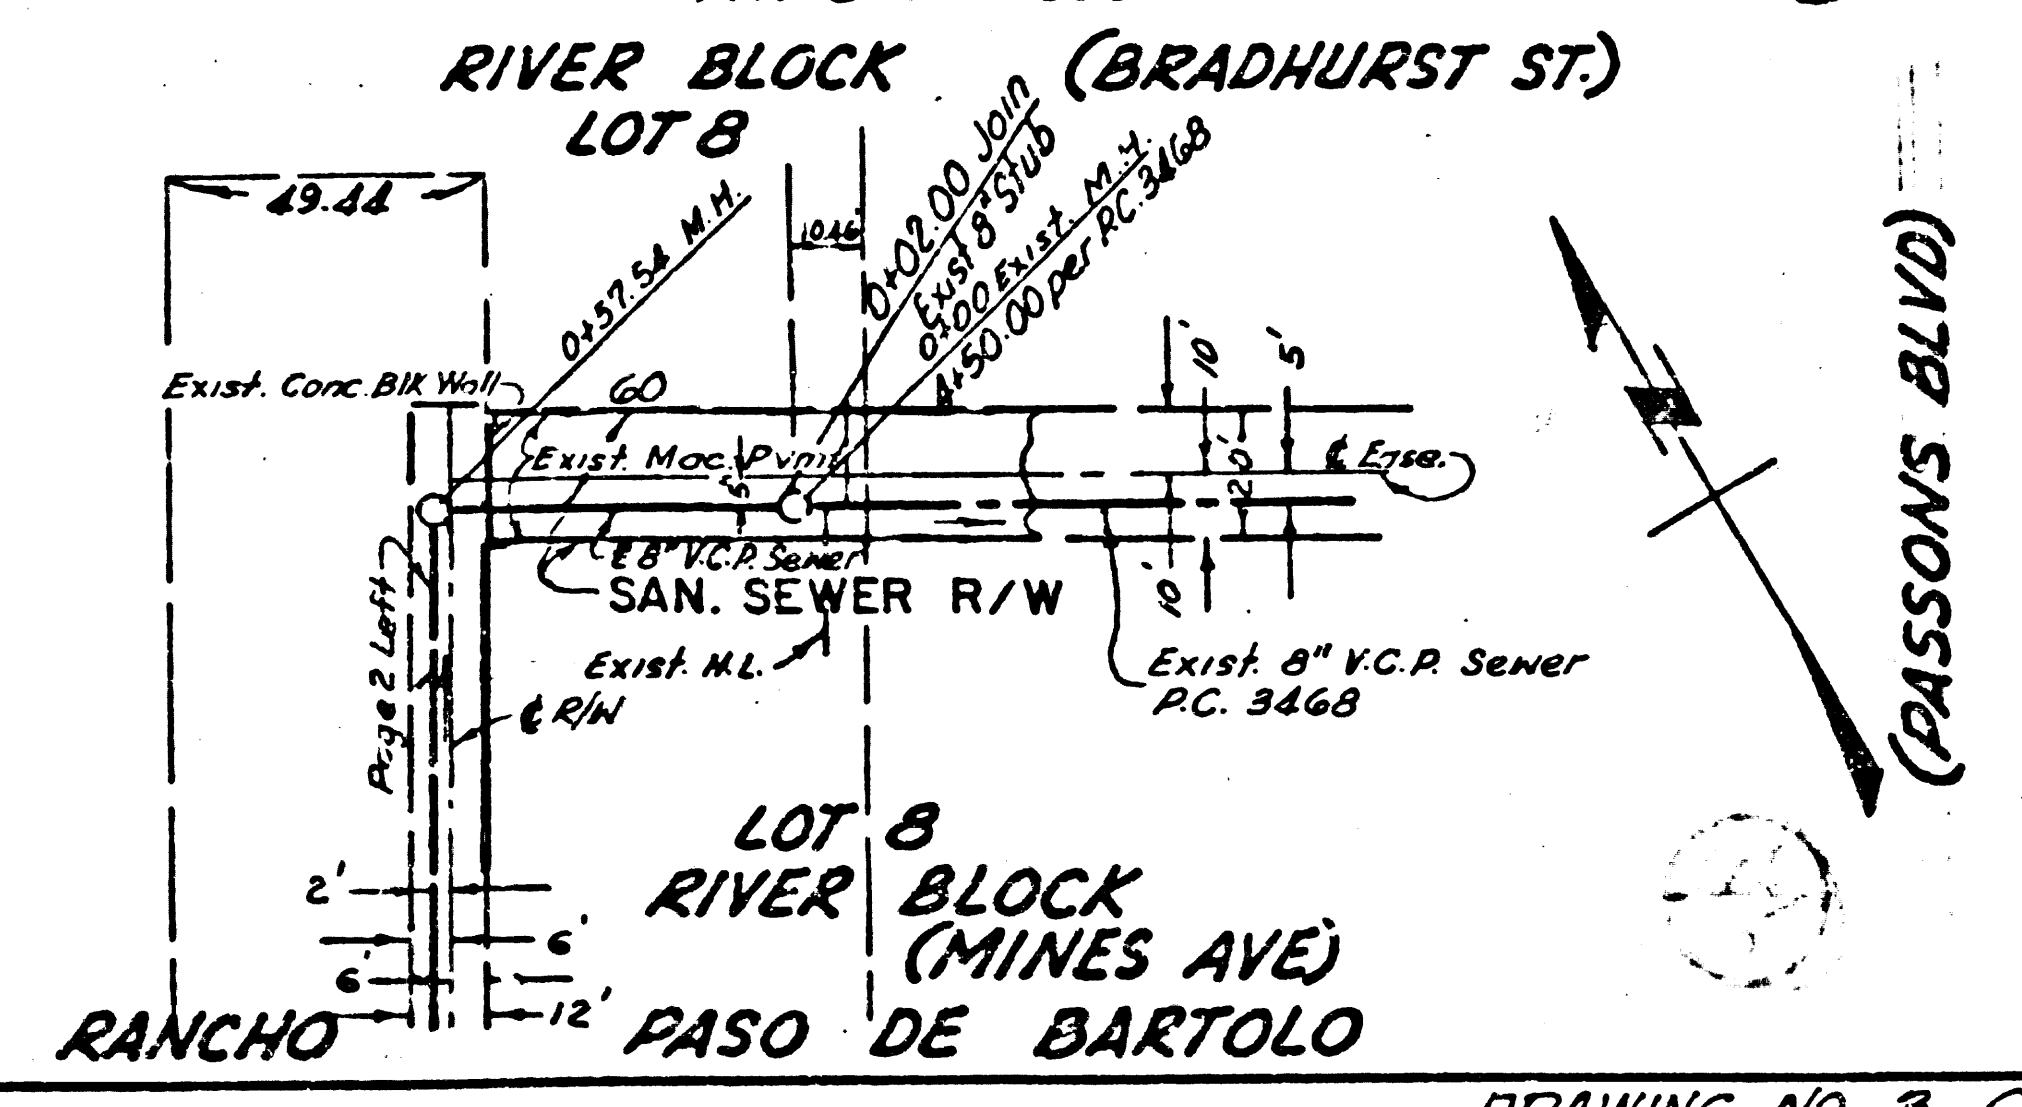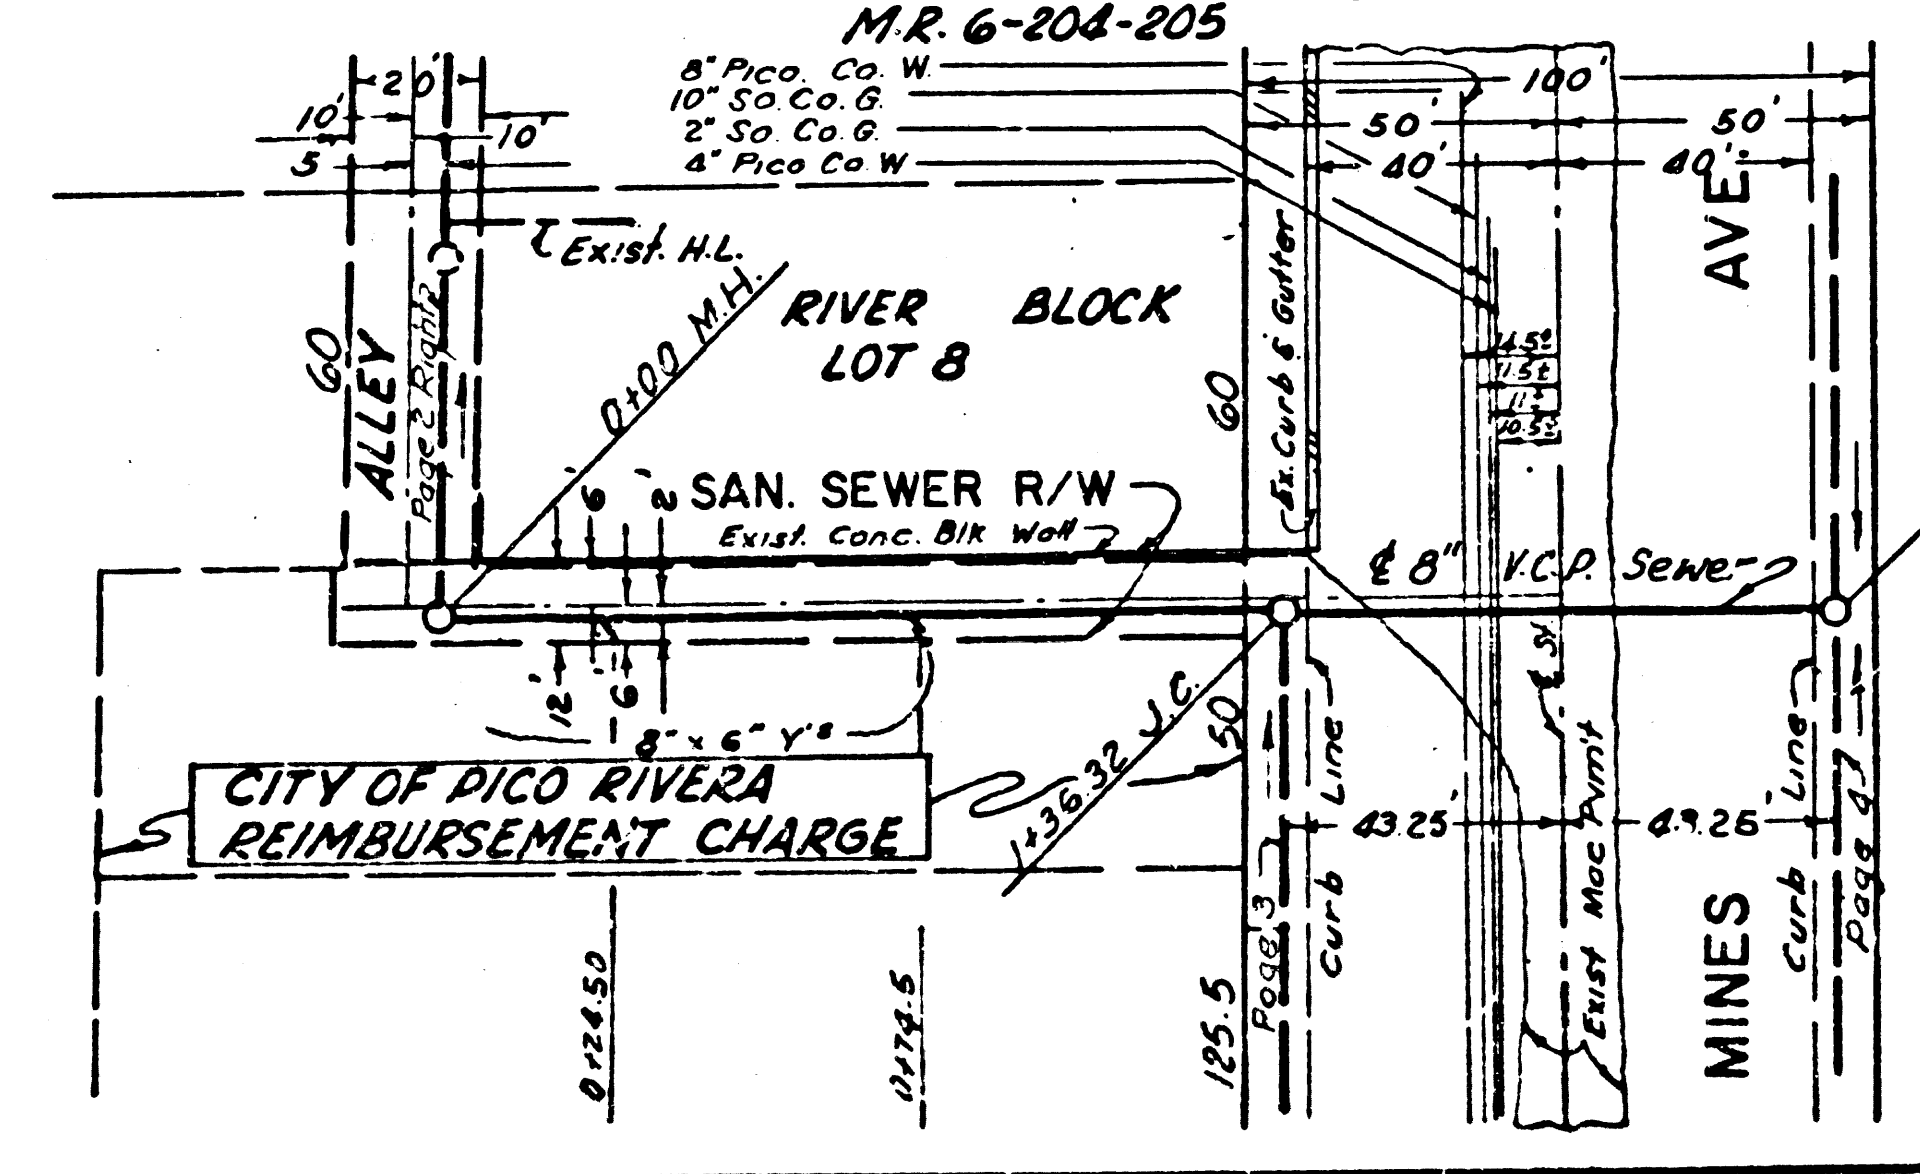

DRAWING NO. 3-60

1782 CA  
MINEZ AVE