


23297 29

23297 29

23297 29

BM MW81 El. 171.392 FB. 2197-43
SAN VICENTE BLVD. and RANGELY AVE.
N.W. Cor. Bl. Spk. in curb N.
end of catch basin.

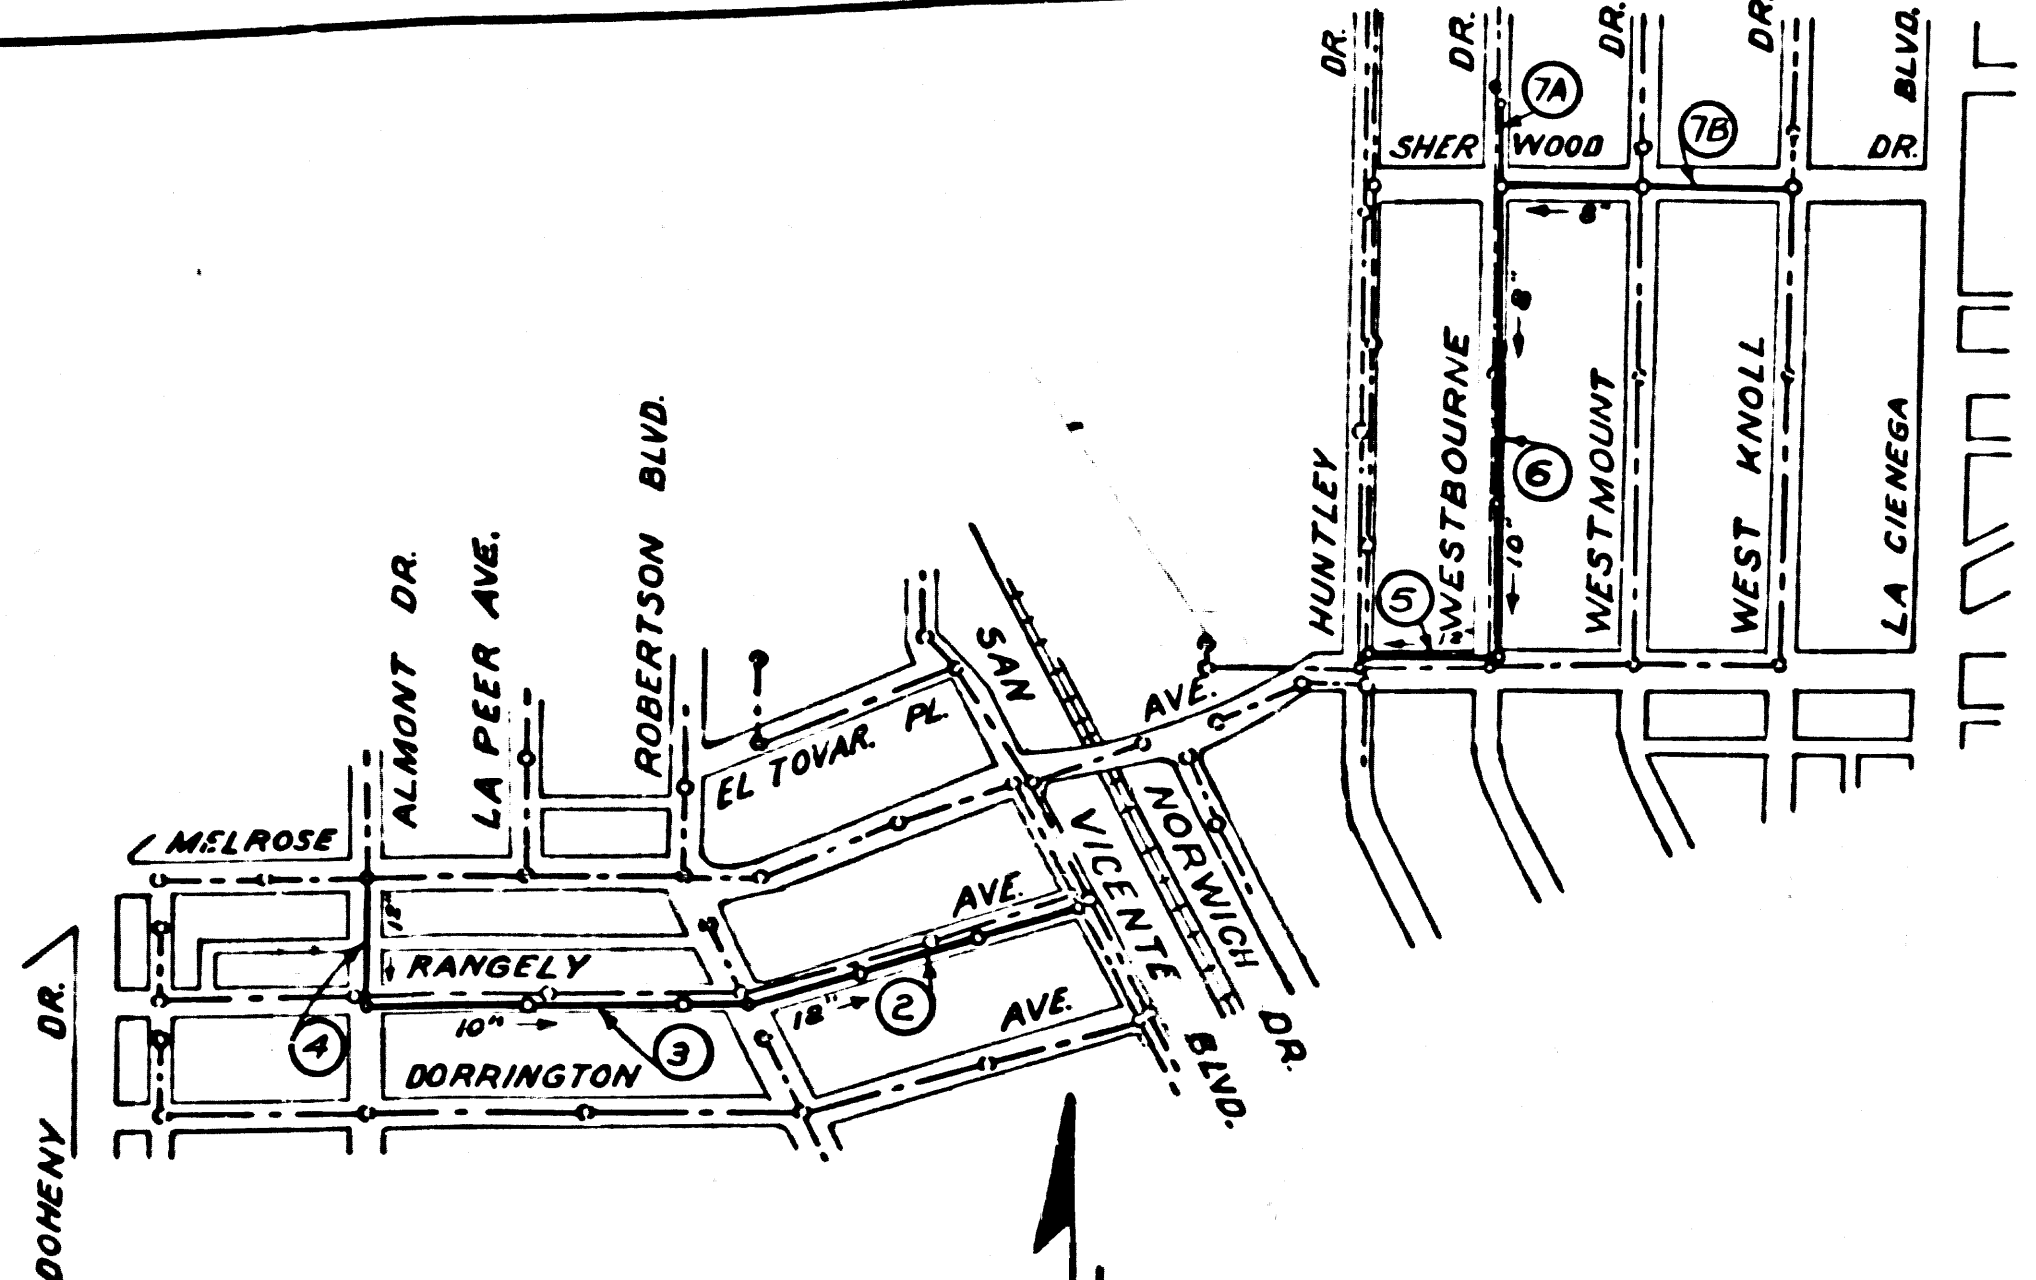

INDEX MAP
RANGELY AVE. PC. 5998
Scale: 1"=600"

WEST HOLLYWOOD BUILDING DISTRICT NO. 9

WEST HOLLYWOOD RELIEF SEWERS PRIVATE CONTRACT No 5998

PC. 5998
PAGE 1
J.N. 0650.04

USE EXTRA STRENGTH PIPE. ALL PIPE IS STANDARD DEPTH, EXCEPT AS NOTED.
USE MECHANICAL COMPRESSION JOINTS FOR ALL VITRIFIED CLAY PIPE PER SEC. 36 OF STD. SPECS, EXCEPT AS NOTED.
ALL STRUCTURES SHALL BE BRICK SEWER STRUCTURES AS PER PLAN NO. S-A-104, EXCEPT AS NOTED.

USE STANDARD MANHOLE FRAMES AND COVERS AS PER PLAN NO. S-A-117, EXCEPT AS NOTED.

RESURFACE TRENCH WITHIN PAVED AREAS WITH TEMPORARY "STOCK PILE PREMIX" ONE INCH IN THICKNESS AND IN ACCORDANCE WITH SECTION 6.8 OF STANDARD SPECIFICATIONS, EXCEPT AS NOTED. FINAL RESURFACING IN AREAS WITH TEMPORARY "STOCK PILE PREMIX" TO BE DONE BY OTHERS.

USE FORMULA NO. 1 SEC. 54 OF SPECIFICATIONS TO COMPUTE ALLOWABLE LEAKAGE.

THE CONTRACTOR SHALL NOTIFY THE CONSTRUCTION DIVISION BY TELEPHONE MADISON 9-4747, EXT. 81551 AT LEAST 24 HOURS BEFORE STARTING ANY WORK UNDER THIS CONTRACT.

APPROVAL OF THIS PLAN BY THE COUNTY OF LOS ANGELES DOES NOT CONSTITUTE A REPRESENTATION AS TO THE ACCURACY OF THE LOCATION OF OR THE EXISTENCE OR NON-EXISTENCE OF ANY UNDERGROUND UTILITY PIPE, OR STRUCTURE WITHIN THE LIMITS OF THIS PROJECT.

LOS ANGELES COUNTY STANDARD SEWER SPECIFICATIONS DATED OCTOBER 23, 1961 APPLY TO THE CONSTRUCTION OF THIS PROJECT.

NO REVISIONS SHALL BE MADE IN THESE PLANS WITHOUT THE APPROVAL OF THE COUNTY ENGINEER.

FLOW IN EXISTING SERVICES MUST BE MAINTAINED DURING CONSTRUCTION.

DROP MANHOLES, WHERE CALLED FOR ON THE PLANS, SHALL BE CONSTRUCTED PER S-O-104 A EXCEPT THAT THE DEPTH OF THE CHANNEL BASE SHALL EQUAL THE PIPE DIAMETER FOR ALL SIZES OF PIPE.

NO CHARGE
FOR CONNECTIONS

Charles D. Higinson

BEFORE BREAKING INTO ANY EXISTING STRUCTURE AND BEFORE FINAL ACCEPTANCE OF THIS WORK, COUNTY SANITATION DISTRICT (DU 4-1281) SHALL BE NOTIFIED IN ORDER THAT REQUIRED INSPECTION CAN BE MADE.

NO CONNECTIONS FOR THE DISPOSAL OF INDUSTRIAL WASTES SHALL BE MADE TO SEWERS SHOWN ON THESE DRAWINGS WITHOUT WRITTEN PERMISSION FROM THE CHIEF ENGINEER AND GENERAL MANAGER OF THE COUNTY SANITATION DISTRICTS.

PROFILE, ALIGNMENT AND GRADE OF
SANITARY SEWERS

TO BE CONSTRUCTED BY
RANGELY AVENUE
AND OTHER RIGHTS OF WAY

32265

PAGE 1 OF 7 PAGES

SCALE VERT. 1" = 4'
HORIZ. 1" = 20 FT.

DECEMBER, 1961

COUNTY OF LOS ANGELES, CALIFORNIA

JOHN A. LAMBIE

COUNTY ENGINEER

RECOMMENDED *R. S. K...*
ASSISTANT SANITATION ENGINEER

APPROVED *C. D. Higinson*
SANITATION ENGINEER

JOHN D. PARKHURST
CHIEF ENGINEER OF COUNTY
SANITATION DISTRICT NO. 4
C. D. Higinson
OFFICE ENGINEER

FOR LEGEND
SEE PLAN NO. S-A-64

NOTE: GRADES TO WHICH THIS IMPROVEMENT IS TO BE CONSTRUCTED ARE SHOWN ON PLANS AND PROFILES. GRADE POINTS FOR TOP OF CURB, CENTER LINE OF STREET OR CENTER LINE OF ALLEY ARE SHOWN BY CIRCLES ON PROFILES. AT ALL POINTS BETWEEN DESIGNATED POINTS THE GRADE SHALL BE ESTABLISHED SO AS TO CONFORM TO A STRAIGHT LINE DRAWN BETWEEN SAID DESIGNATED POINTS.
ELEVATIONS ARE IN FEET ABOVE U. S. C. & G. S. SEA LEVEL DATUM AS OF 1929.
UNIT PRICES FOR ADDITIONAL WORK WHICH MAY BE REQUIRED BUT WHICH CANNOT BE ASCERTAINED IN ADVANCE, SHALL BE SUBMITTED IN THE PROPOSAL.
THIS DRAWING AND THE DATA HEREON ARE HEREBY MADE A PART OF THE SPECIFICATIONS.



REFERENCES			
W. S.	22	DESIGNED	L. J. Jaime Dec. 1961
A. B.		TRACED	L. J. Jaime Dec. 1961
F. B.	2713	CHECKED	C. D. HIGINSON JAN 1962

PC. 5998 PAGE 2

NO CHARGE
FOR CONNECTIONS

32266

606

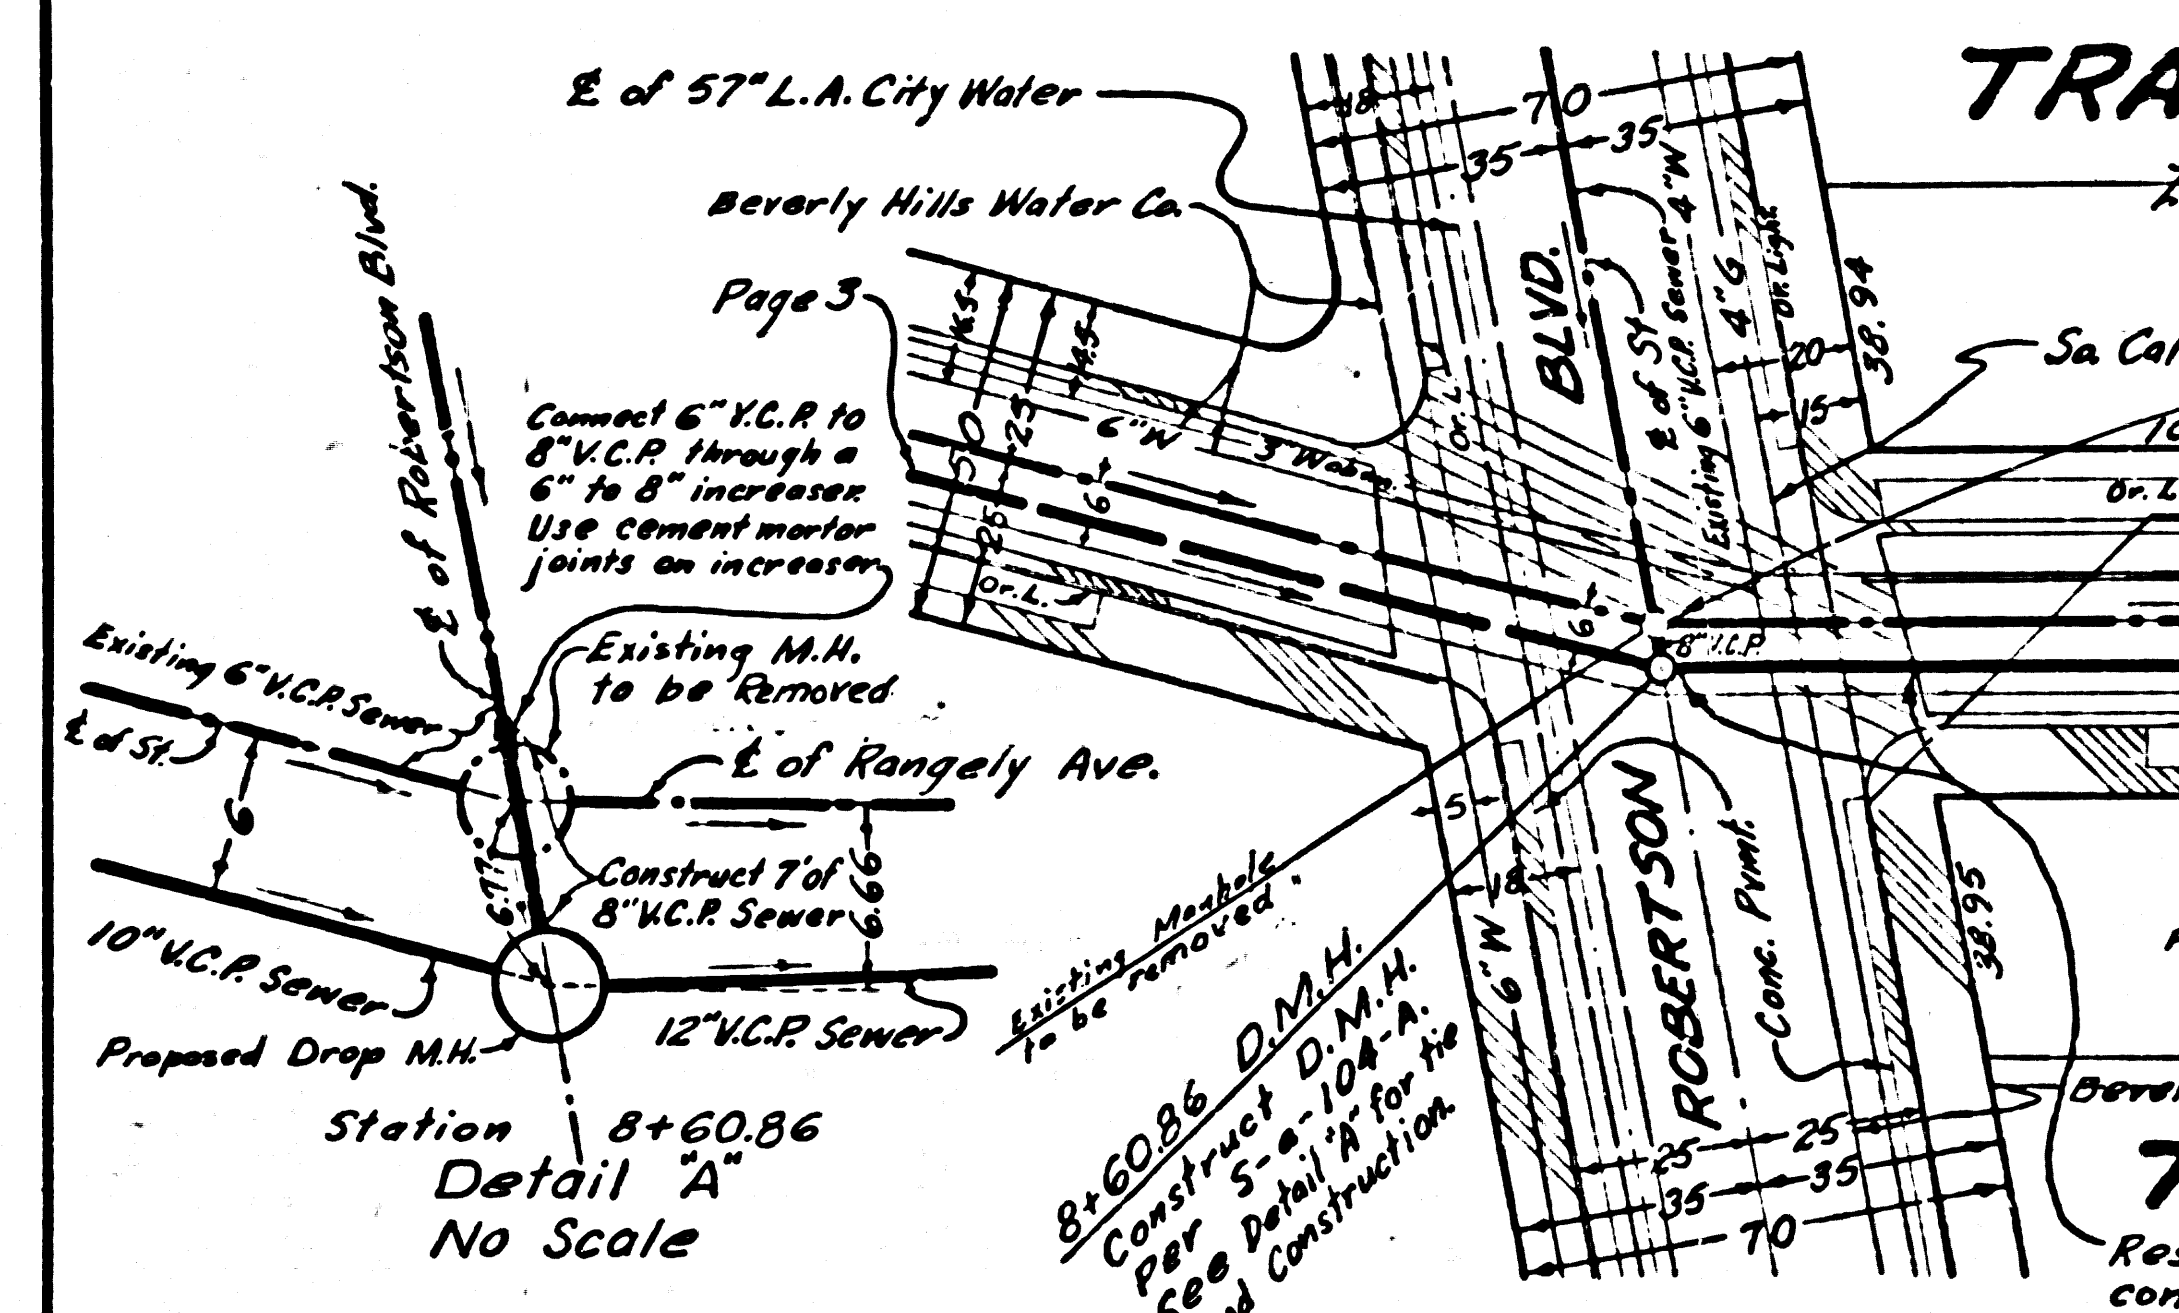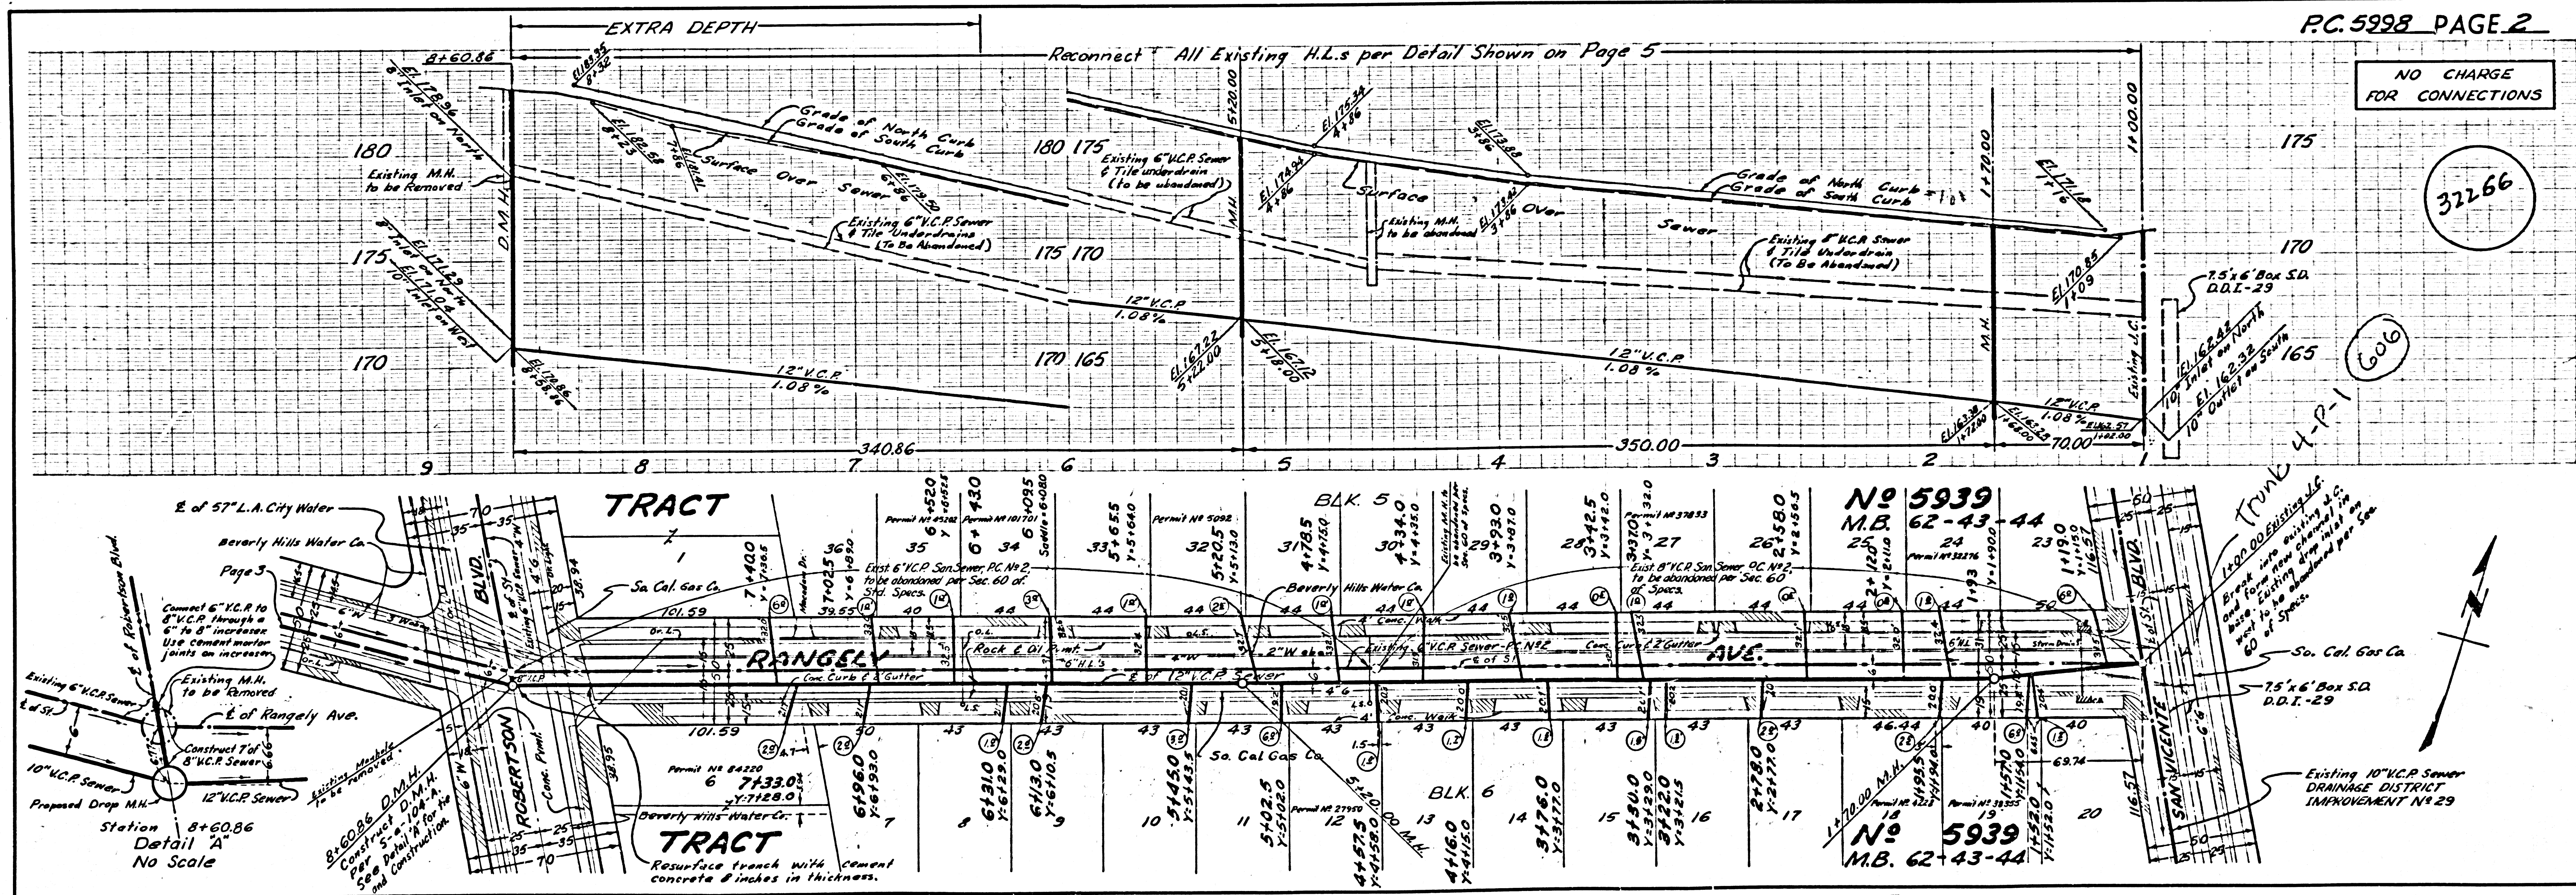


F.B. 2713
E :
Tops : 6-7
"K" Sect : 10-14

U.S. CHK'D. 2-13-62
D.M.S. CHK'D. 2-13-62 MD.

B&E 2-29-62


Trim Line

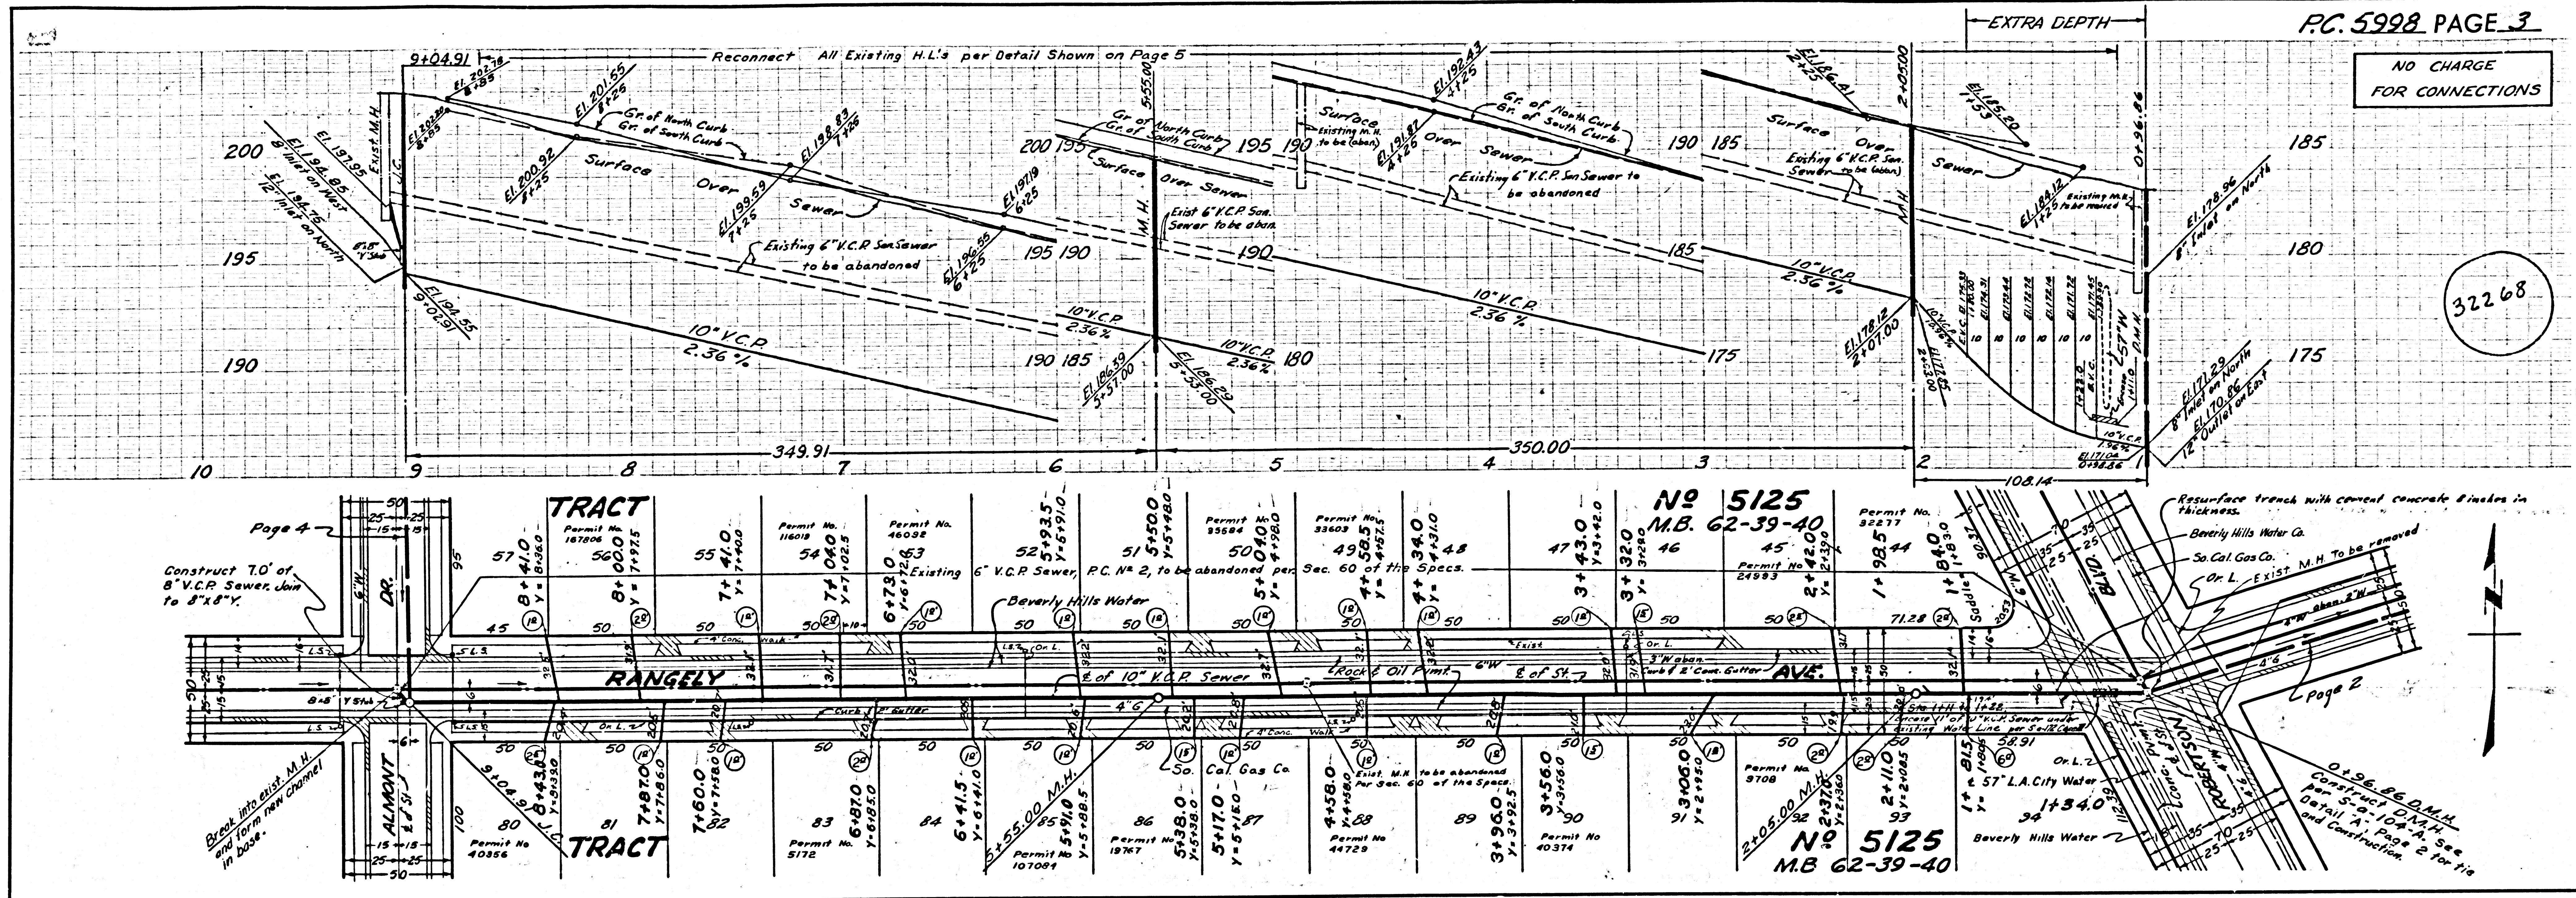

B&E 2-29-62



Trim Line

Trim Line

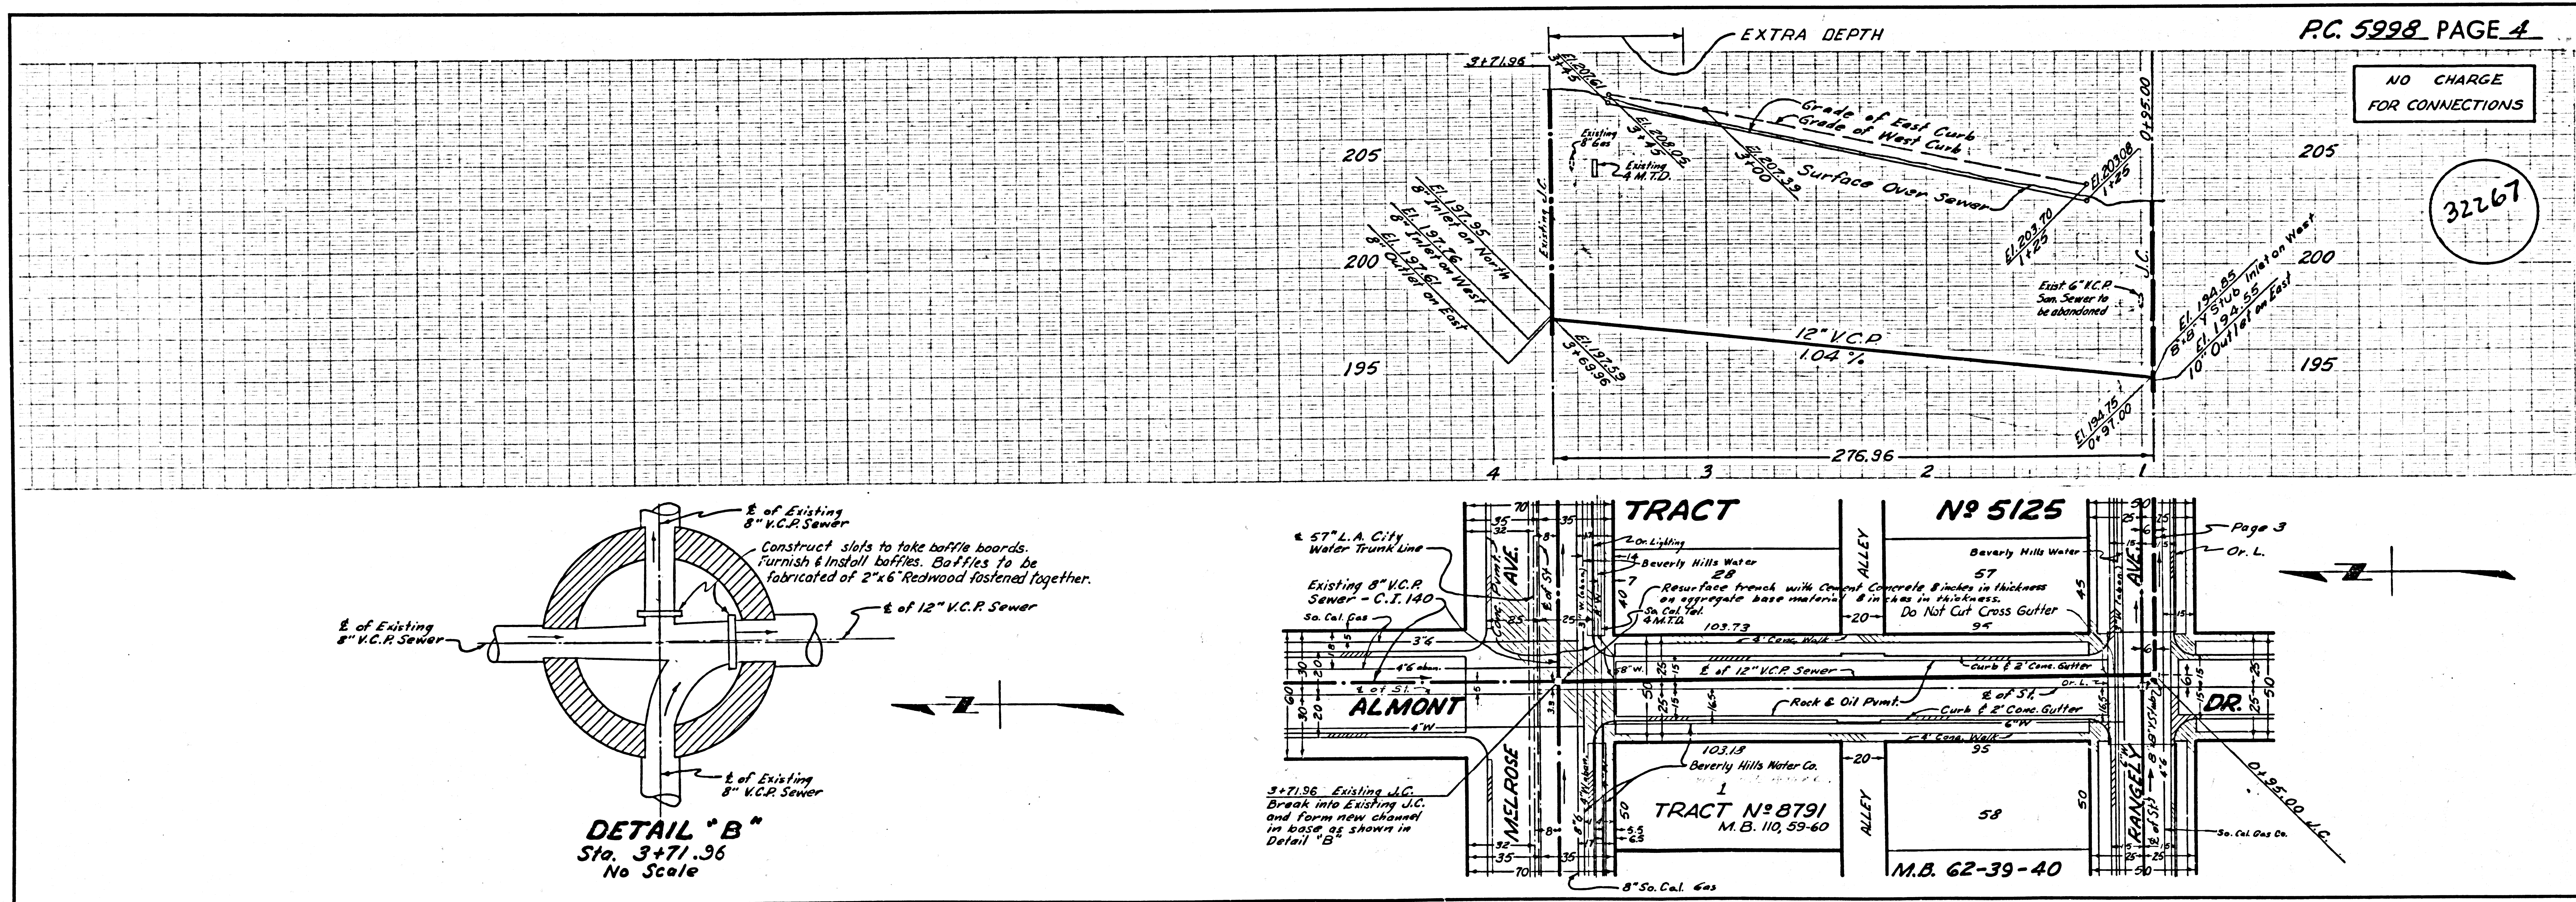


NO CHARGE FOR CONNECTIONS

32271

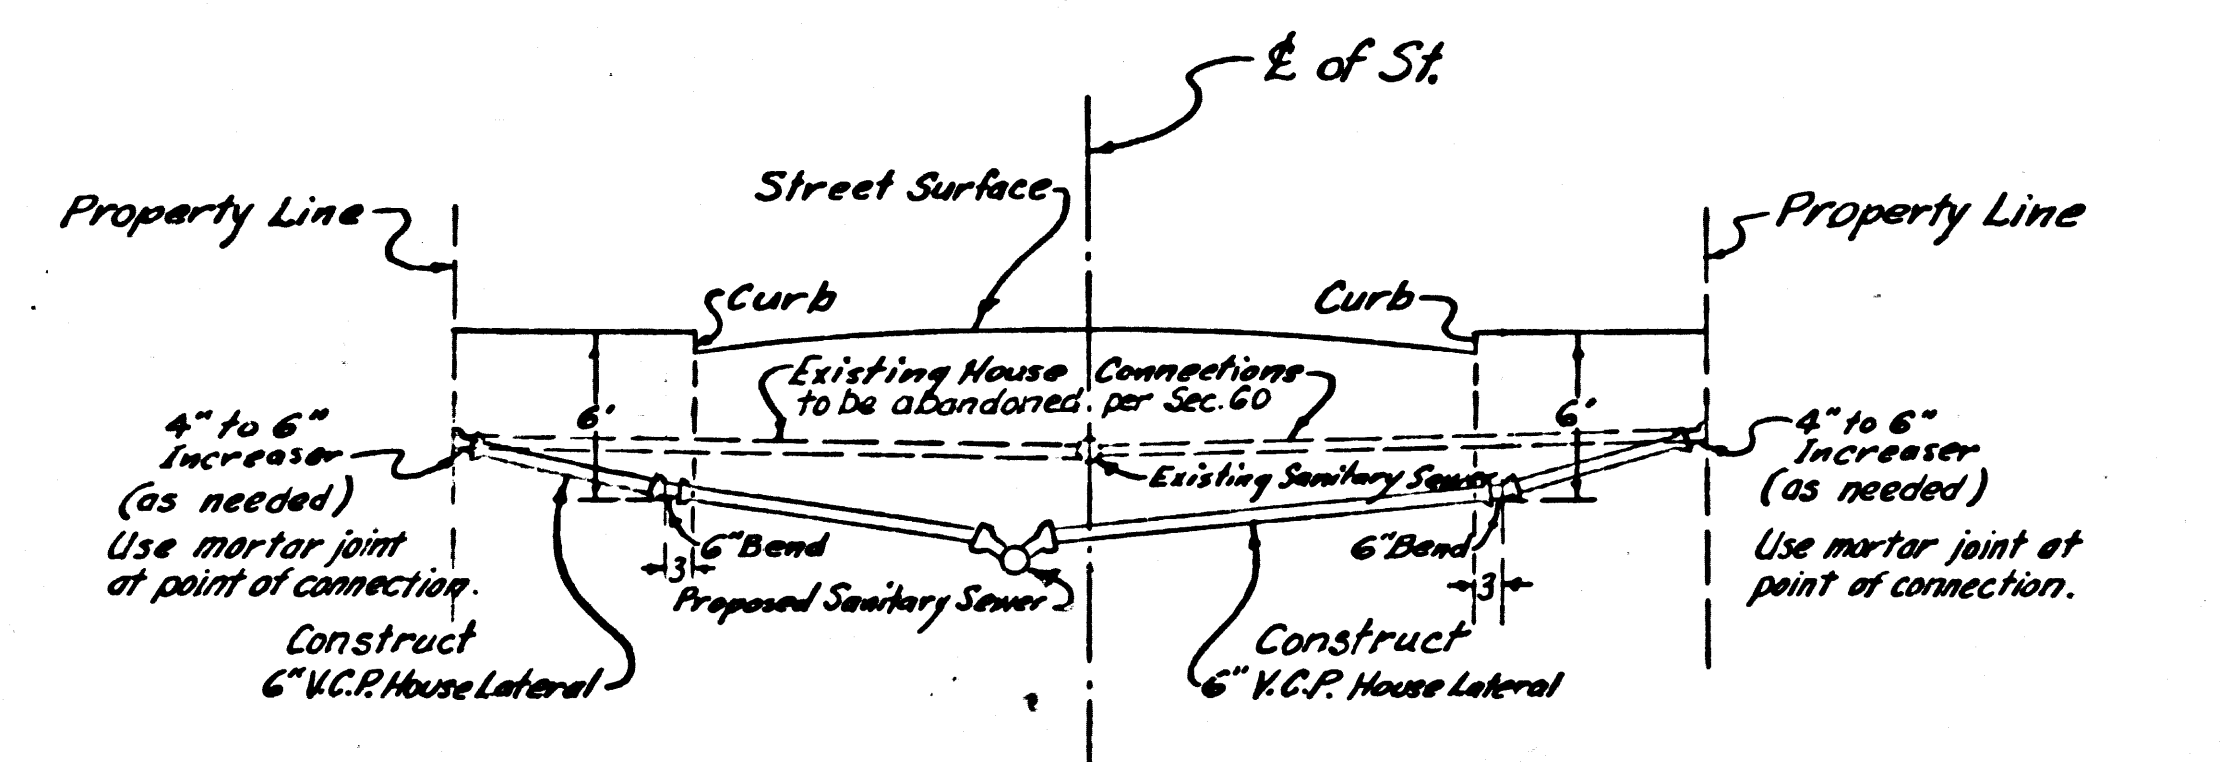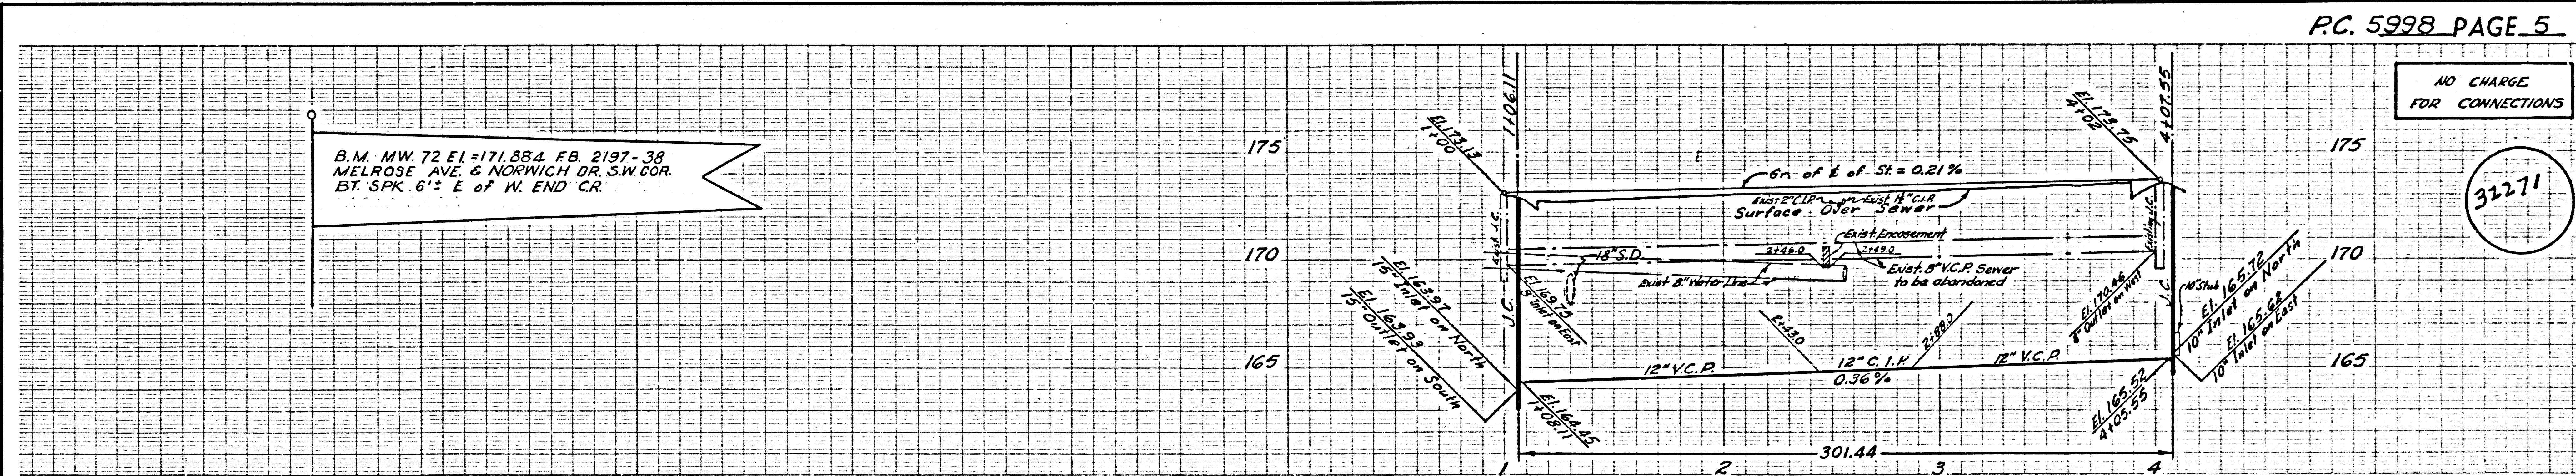

DETAIL OF TYPICAL HOUSE LATERAL CONNECTIONS
No Scale

NOTE: Extreme care shall be exercised during construction to protect existing building structure adjacent to property line on Melrose Ave. near Westbourne Dr.


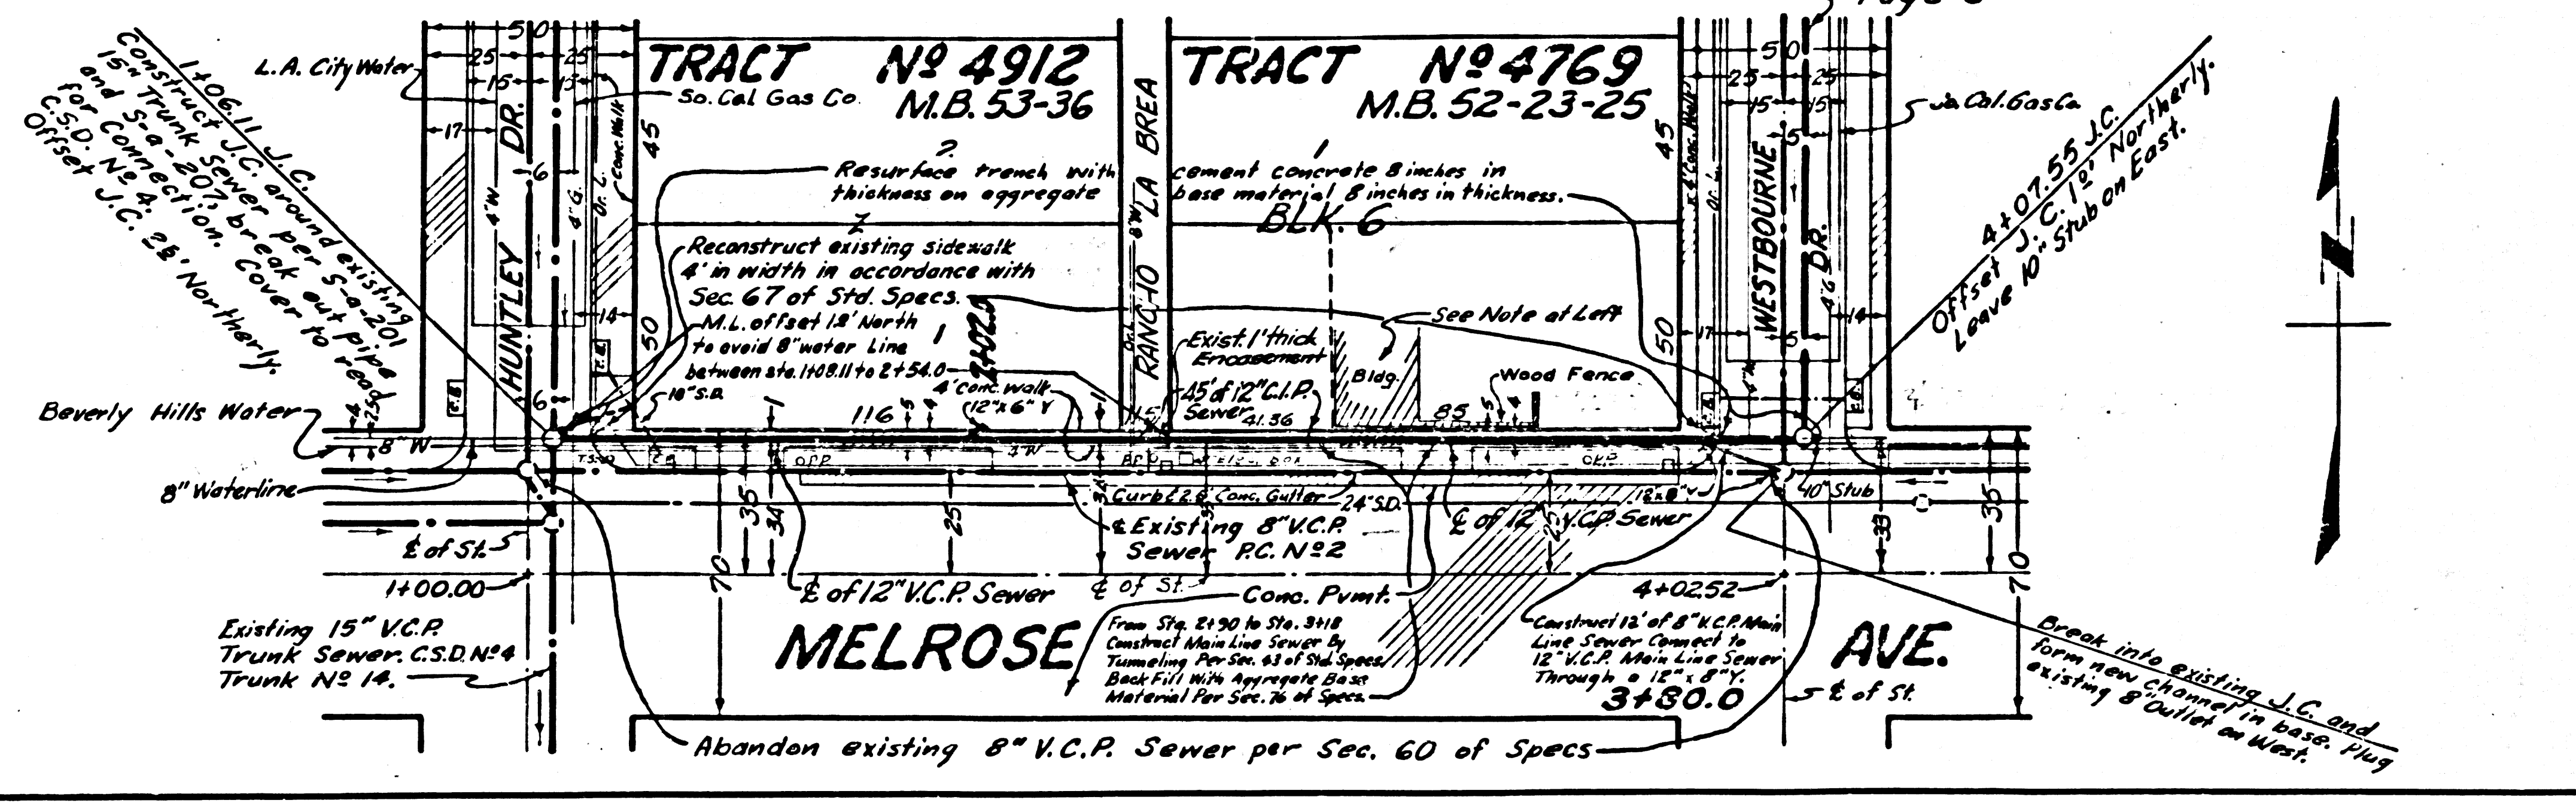


Sheet 2 of 2 B982

RAMSEY AVE BC 2332



32269 32270 32271 

NO CHARGE FOR CONNECTIONS

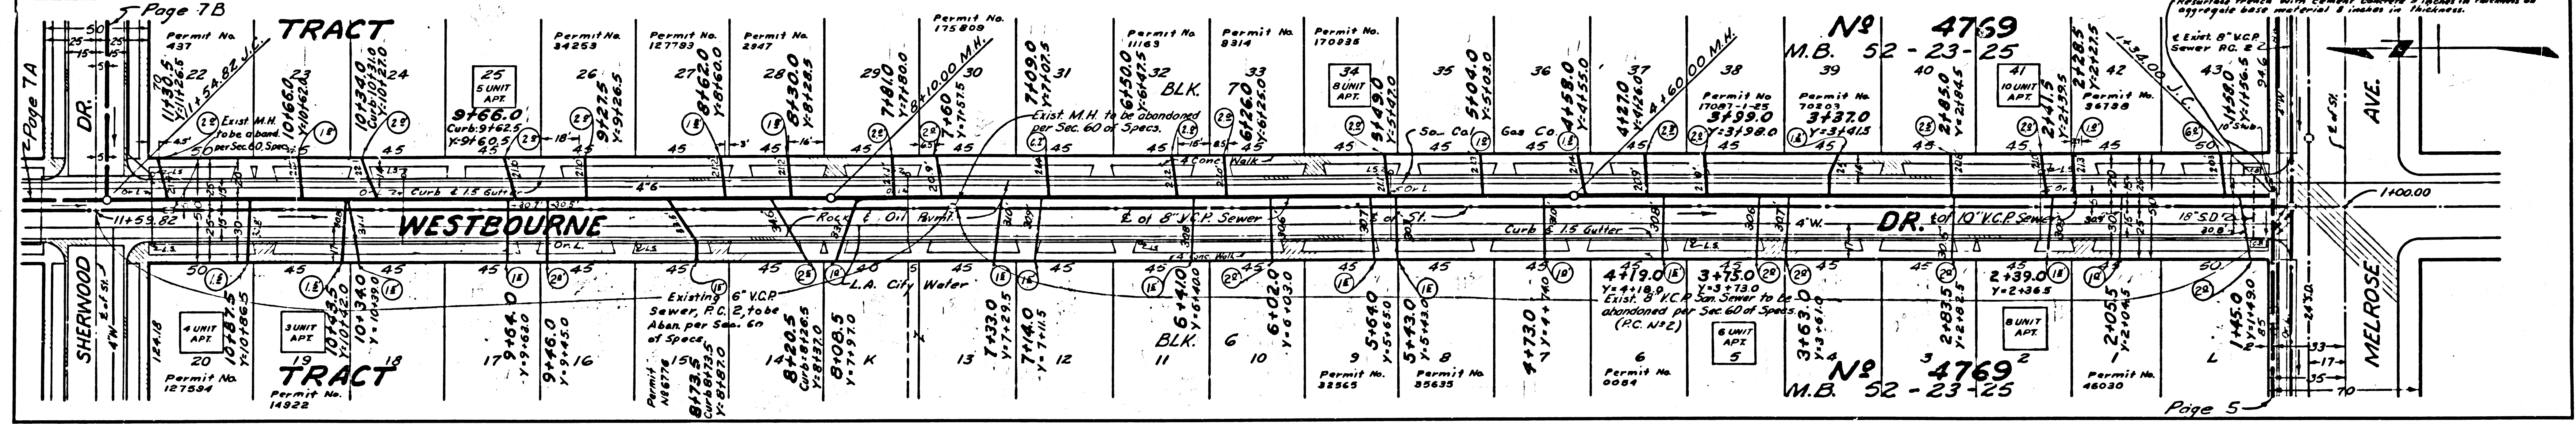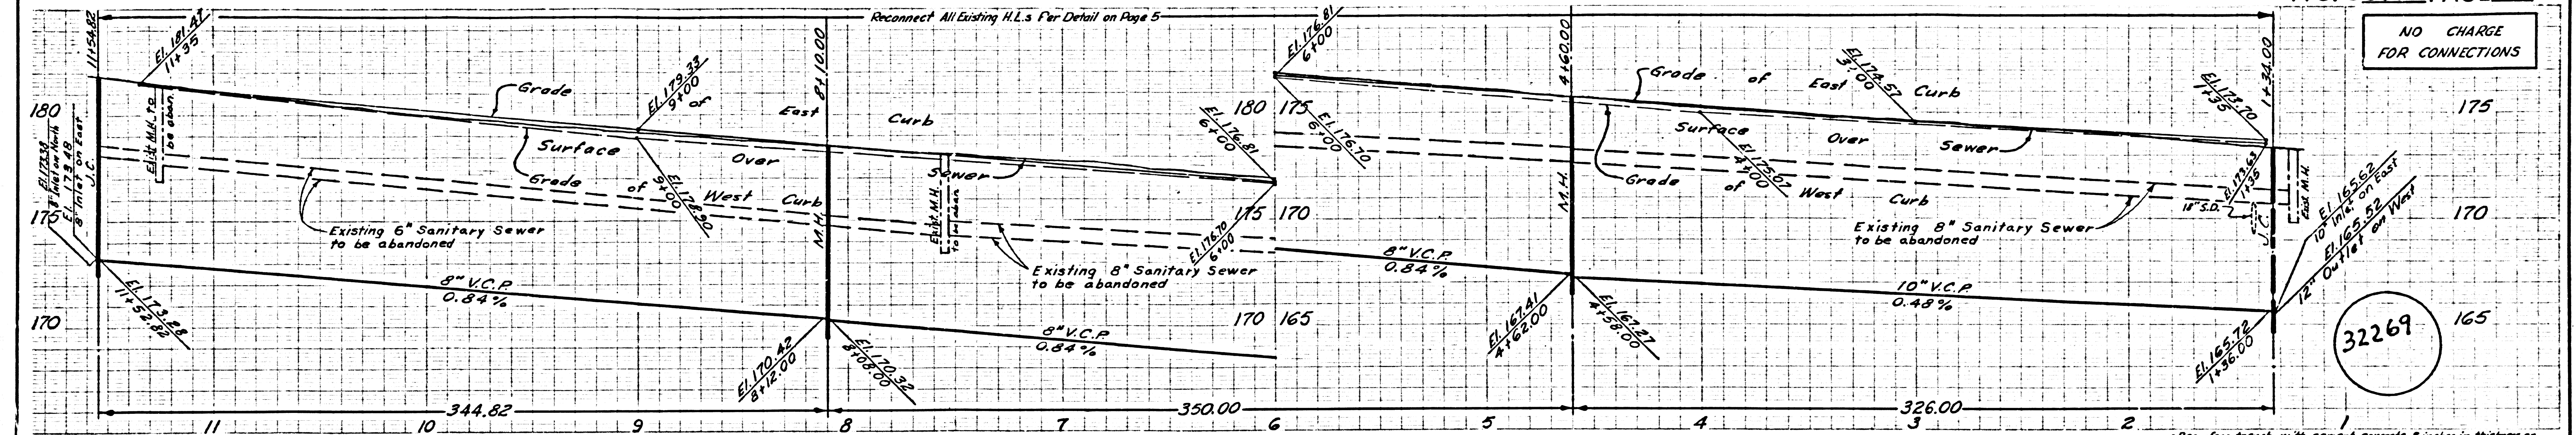

Trim Line

NO CHARGE FOR CONNECTIONS

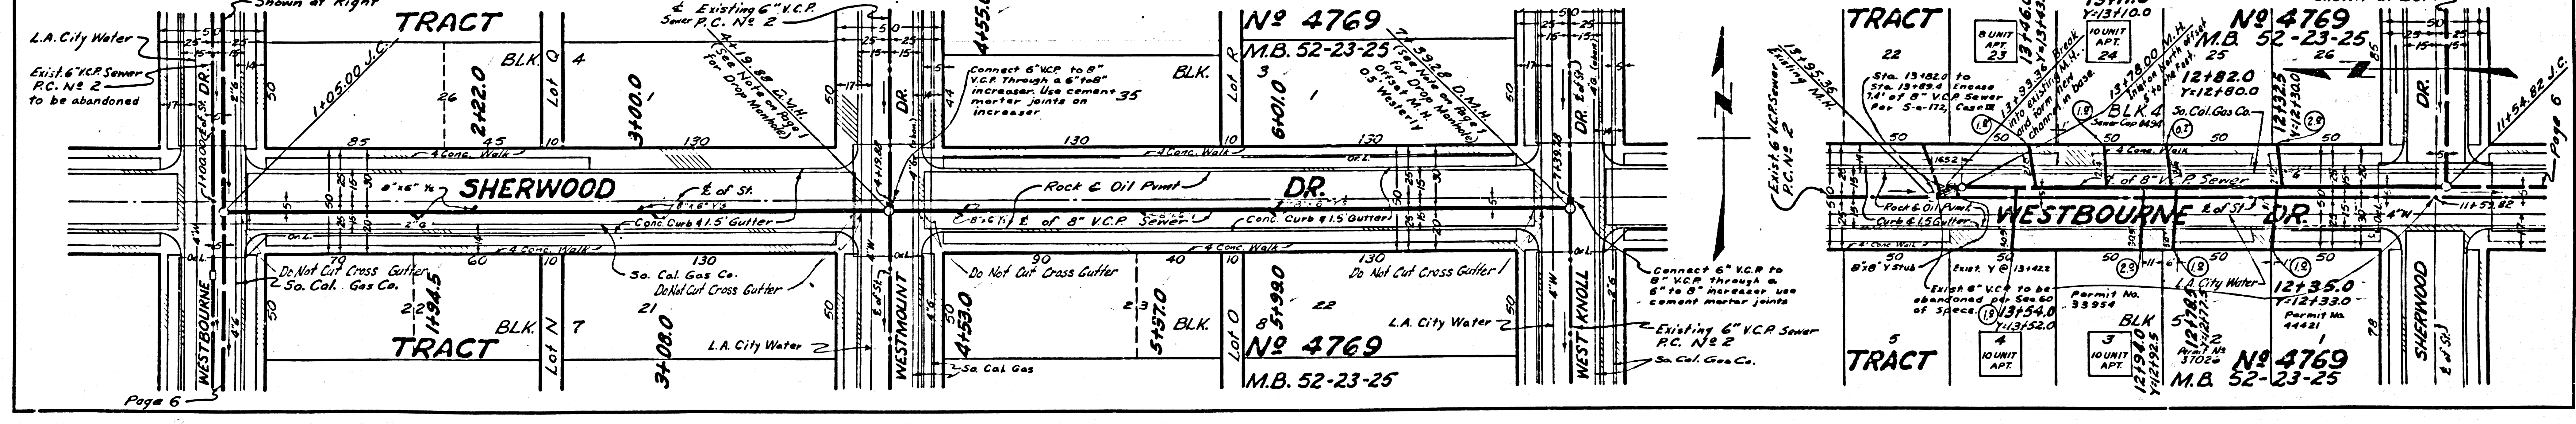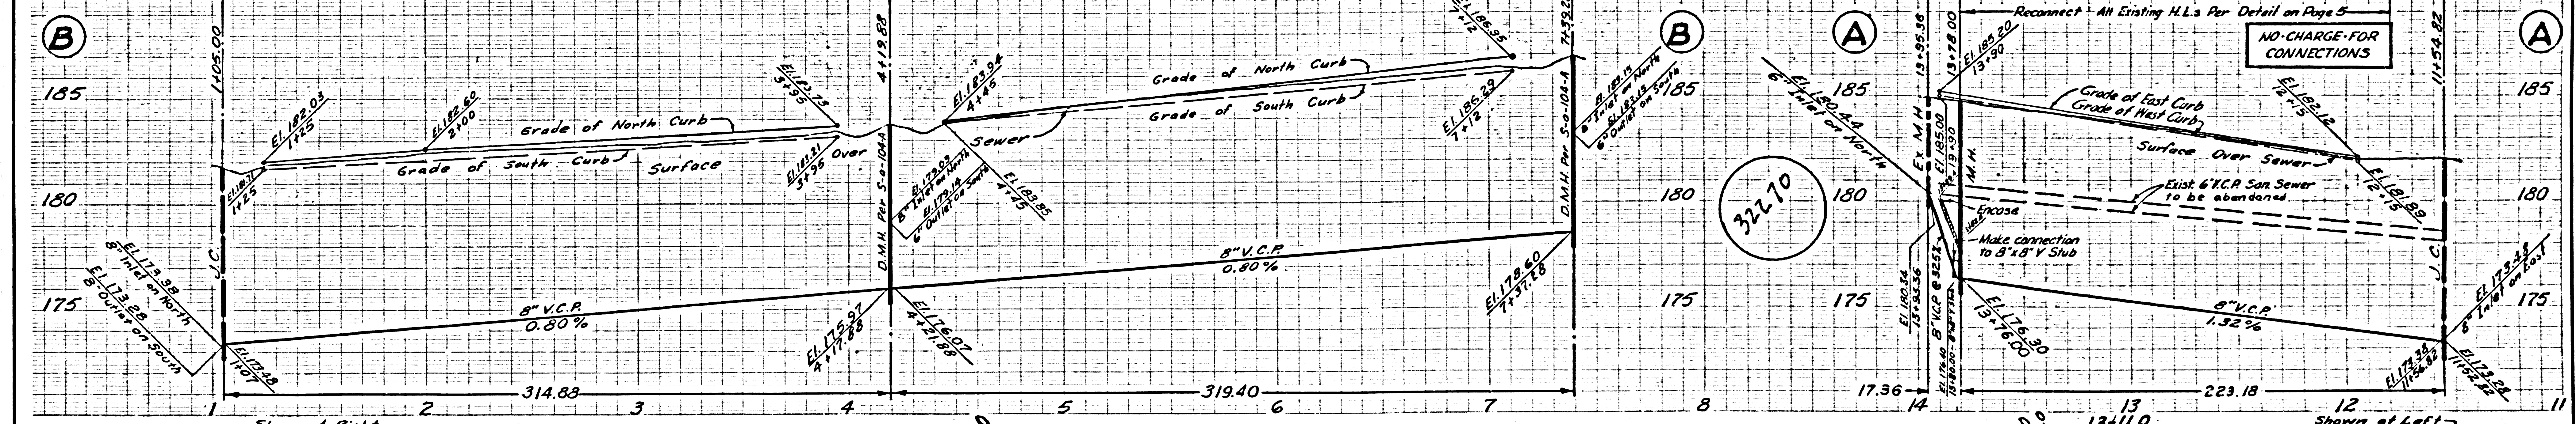

Trim Line