

B.M. S.Y. 4312 ELEV. 159.002 (1955)  
 F.D. SPK. C.L. NEAR S.E. COR. CONC. WK 166'  
 W. OF CARMENITA RD. 21' ± 21' N/O & BEATY  
 AVE. NEAR S.E. COR. OF BLDG. (NORWALK QUAD)

NORWALK BLDG. DIST. NO. 4.2

PROFILE ALIGNMENT AND GRADE OF P.C. 6199

SANITARY SEWERS PAGE 1

CONSTRUCTED IN

R/W S/O BEATY ST.

PRIVATE CONTRACT NO. 6199

W.S. 34

1 SHEET 2 PAGES


SCALE: VERT. 1"=4' HORIZ. 1"=40' APRIL, 1962

PREPARED IN THE OFFICES OF

OLSON SURVEYING SERVICE INC.

By: *[Signature]*  
 REG. C. E. NO. 7820

FOR LEGEND SEE PLAN NO. S-A-64

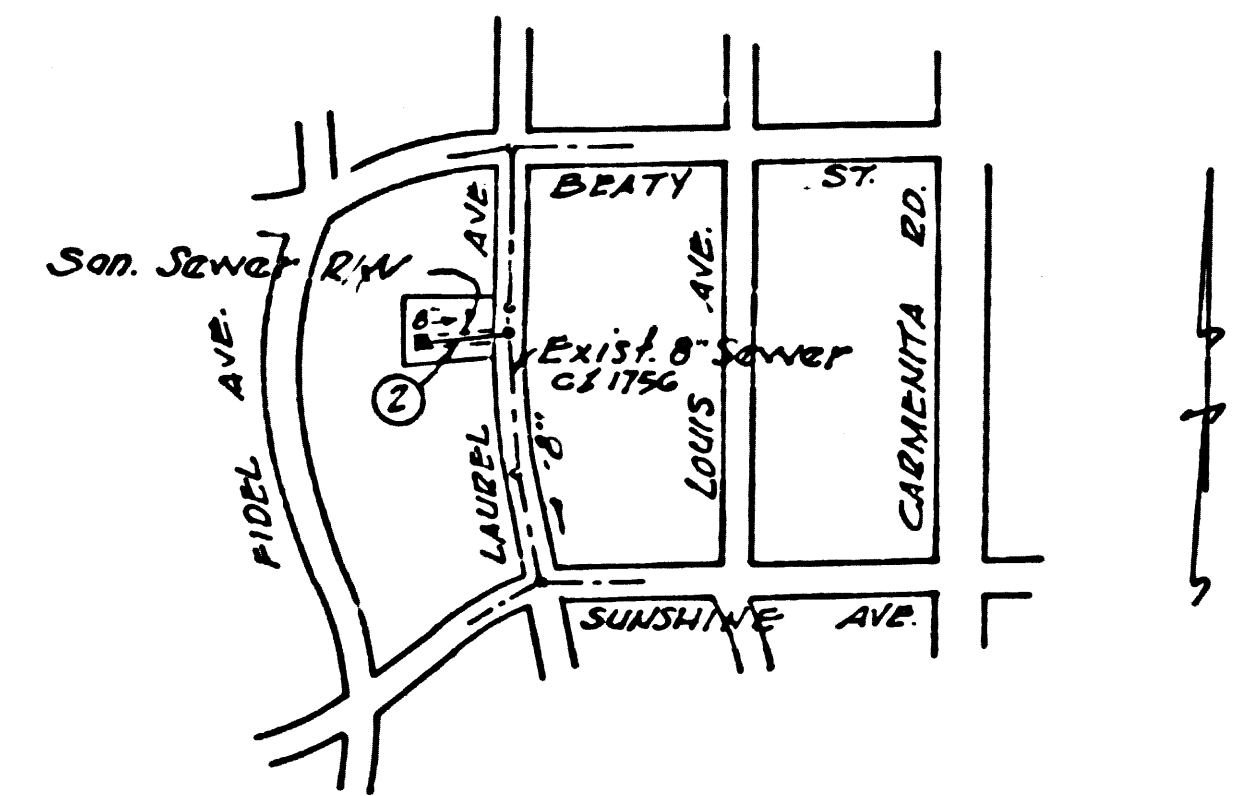

INDEX MAP  
 P.C. 6199  
 J.N. 0358.00  
 SCALE 1"=600'

NOTES:

1. PROVIDE STAKES ON THE PROPERTY LINE OR PROPERTY LINES PRODUCED AT RIGHT ANGLES TO THE SEWER LINE AT THE CENTER LINE OF EACH MANHOLE.
2. NO REPRESENTATIVE OF THE COUNTY ENGINEER WILL SURVEY OR LAY OUT ANY PORTION OF THE WORK.
3. THE PRIVATE ENGINEER SHALL FURNISH THE COUNTY ENGINEER WITH GRADE SHEETS AND STATIONING FOR ALL HOUSE LATERALS AND Y BRANCHES AND SHALL PROVIDE STAKES FOR THEM AT THEIR PROPER LOCATIONS WITH STATIONING PLAINLY MARKED. ALL HOUSE LATERALS SHALL BE CONSTRUCTED IN A STRAIGHT ALIGNMENT AT RIGHT ANGLES FROM THE MAIN LINE SEWER. ANY CHANGE IN ALIGNMENT SHALL BE REQUESTED IN WRITING BY THE PRIVATE ENGINEER.
4. WHERE EVER GROUND WATER IS ENCOUNTERED DURING THE CONSTRUCTION OF THE SEWERS THE E.C.P. SHALL BE OF WHITE CHAMPION PIPE SPEC. 36-11750 OR MECHANICAL COMPRESSION JOINTS PER SPEC. 36-11750.
5. NO REVISIONS SHALL BE MADE IN THESE PLANS WITHOUT THE APPROVAL OF THE COUNTY ENGINEER.
6. USE STANDARD MANHOLE FRAMES AND COVERS, S-111.
7. USE EXTRA STRENGTH PIPE ALL PIPE IS STANDARD DEPTH, EXCEPT AS NOTED.
8. USE CEMENT MORTAR OR MECHANICAL COMPRESSION JOINTS FOR ALL Y.C.P. JOINTS PER SPEC. 36 & 48.
9. RESURFACE ALL TRENCH WITHIN PAVED AREA TO MEET L.A. COUNTY ROAD DEPT. OR CALIF. STATE HIGHWAY REQUIREMENTS IN ACCORDANCE WITH PERMITS.
10. ENCASE FOUR FEET OF SEWER AT POINTS OF INTERFERENCE WITH POLES, CASE III, S-112.
11. HOUSE LATERALS TO BE CONSTRUCTED WITH 1/4" RISE PER FOOT TO R/W LINE.
12. ALL STRUCTURES SHALL BE BRICK SEWER STRUCTURES, S-104. RECAST CONCRETE MANHOLES PER S-103 OR S-104 MAY BE USED FOR ALLOWABLE LEAKAGE TEST USE KANULIA NO. 1 SPEC. SEC. 34 AS AN ALTERNATE IN LOCATIONS APPROVED BY THE COUNTY ENGINEER.
13. MANHOLE TOPS IN UNIMPROVED RIGHTS-OF-WAY TO BE LEVEL WITH EXISTING GRADE.
14. THE CONTRACTOR SHALL NOTIFY THE CONSTRUCTION DIVISION BY TELEPHONE, MADISON 9-4141, EXT. 5141 AT LEAST TWENTY-FOUR HOURS BEFORE STARTING ANY WORK UNDER THIS CONTRACT.
15. STANDARD SPECIFICATIONS DATED MAY, 25, 1962 APPLY IN THE CONSTRUCTION OF THIS PROJECT.
16. USE MECHANICAL COMPRESSION JOINTS FOR ALL W.C.P. HOUSE LATERALS PER SPECIFICATIONS, SECTION 36-149.
17. ALL STATE & LOCAL TRENCH SAFETY ORDERS WILL BE RIGIDLY ENFORCED.

NO CONNECTIONS FOR THE DISPOSAL OF INDUSTRIAL WASTES SHALL BE MADE TO SEWERS SHOWN ON THESE DRAWINGS WITHOUT WRITTEN PERMISSION FROM THE CHIEF ENGINEER AND GENERAL MANAGER OF THE COUNTY SANITATION DISTRICTS.

NO CHARGE FOR CONNECTIONS  
 D.M. Nephine 10-3-62

NOTE:  
 GRADES TO WHICH THIS IMPROVEMENT IS TO BE CONSTRUCTED ARE SHOWN ON PLANS AND PROFILES. GRADE POINTS FOR TOP OF CURBS, CENTER LINE OF STREETS, OR CENTER LINE OF ALLEYS ARE SHOWN BY CIRCLES ON PROFILES. AT ALL POINTS BETWEEN DESIGNATED POINTS THE GRADE SHALL BE ESTABLISHED SO AS TO CONFORM TO A STRAIGHT LINE DRAWN BETWEEN SAID DESIGNATED POINTS.  
 ELEVATIONS ARE IN FEET ABOVE U.S.C. & G.S. SEA LEVEL DATUM OF 1929.  
 THIS DRAWING AND THE DATA HEREON ARE HEREBY MADE A PART OF THE SPECIFICATIONS.  
 WORK SHALL BE CONSTRUCTED ACCORDING TO SPECIFICATIONS ON FILE IN THE OFFICE OF THE COUNTY ENGINEER AND SHALL BE PROSECUTED ONLY IN THE PRESENCE OF THE COUNTY ENGINEER.  
 BEFORE WORK CAN BE STARTED THE CONTRACTOR MUST OBTAIN A PERMIT TO EXCAVATE IN COUNTY STREETS FROM THE L.A. COUNTY ROAD DEPT., DISTRICT OFFICE NO. 4 AND PAY A FEE TO THE COUNTY ENGINEER, ROOM 310 L.A. CO. ENG'G BLDG., 100 W. 2ND ST., SUFFICIENT TO COVER THE COST OF CONSTRUCTION INSPECTION AND RECORD PLANS.  
 APPROVAL OF THIS PLAN BY THE COUNTY OF LOS ANGELES DOES NOT CONSTITUTE A REPRESENTATION AS TO THE ACCURACY OF THE LOCATION OR THE EXISTENCE OR NON-EXISTENCE OF ANY UNDERGROUND UTILITY PIPE, OR STRUCTURE WITHIN THE LIMITS OF THIS PROJECT. THIS NOTE APPLIES TO ALL PAGES.  
 IF WORK IS TO BE DONE IN A STATE HIGHWAY, A PERMIT MUST BE OBTAINED FROM THE STATE OF CALIFORNIA, DIVISION OF HIGHWAYS, 120 SOUTH BRING STREET.

COUNTY OF LOS ANGELES, CALIFORNIA

APPROVED, JOHN A. LAMBIE, COUNTY ENGINEER APPROVED, J.D. PAREKREST, CHIEF ENGINEER  
 SO. SAN. DIST. NO. 18  
 BY: *[Signature]* ASST. SANITATION ENGINEER BY: *[Signature]* OFFICE ENGINEER  
 CHECKED BY: *[Signature]*  
 OFFICE OF COUNTY ENGINEER, REG. C. E. NO. 3406

SUBMITTED BY: *[Signature]* 10-5-62  
 LOS CERRITOS REGIONAL ENGINEER REG. C.E.N. 3871

P.C. 6199 PAGE 2

NO CHARGE FOR CONNECTIONS

