

8382 29
SE. 280 N. 1

IRWINDALE AVE
TRIM LINE

23829 4
281 23829

B.M. 56-1568 Co. Sur. Manu. in well 6" dia.
@ E. Int. of Arrow Hwy. & Irwindale Ave.
(Covina '60) E.L. 467.361

IRWINDALE BUILDING DISTRICT NO. 5.06

PRIVATE CONTRACT NO 6383

PROFILE, ALIGNMENT AND GRADE OF
SANITARY SEWERS

TO BE CONSTRUCTED IN
IRWINDALE AVE.

AND OTHER RIGHTS OF WAY
J.N. 0869.36
PAGE 1 OF 4 PAGES

SCALE VERT. 1" = 4 FT. HORIZ. 1" = 20 FT. JANUARY 1963

CITY OF IRWINDALE, CALIFORNIA

JOHN A. LAMBIE CITY ENGINEER


SUBMITTED *W.C. Reinhardt* SAN GABRIEL VALLEY REGIONAL ENGINEER APPROVED *Field E. Kline* ASST. SANITATION ENGINEER

J.D. PARKHURST
CHIEF ENGINEER OF COUNTY
SANITATION DISTRICT NO. 22
BY *[Signature]* OFFICE ENGINEER

FOR LEGEND
SEE PLAN NO. S-A-64

NOTE: GRADES TO WHICH THIS IMPROVEMENT IS TO BE CONSTRUCTED ARE SHOWN ON PLANS AND PROFILES. GRADE POINTS FOR TOP OF CURB CENTER LINE OF STREET OR CENTER LINE OF ALLEY ARE SHOWN BY CIRCLES ON PROFILES. AT ALL POINTS BETWEEN DESIGNATED POINTS THE GRADE SHALL BE ESTABLISHED SO AS TO CONFORM TO A STRAIGHT LINE DRAWN BETWEEN SAID DESIGNATED POINTS. ELEVATIONS ARE IN FEET ABOVE U.S.C. & G.S. MEAN LEVEL DATUM AS OF 1929. UNIT PRICES FOR ADDITIONAL WORK WHICH MAY BE REQUIRED BUT WHICH CANNOT BE ASCERTAINED IN ADVANCE SHALL BE SUBMITTED IN THE PROPOSAL. THIS DRAWING AND THE DATA HEREON ARE HEREBY MADE A PART OF THE SPECIFICATIONS.

REFERENCES			
W.S. 47	DESIGNED	J. AIME	DEC. 1962
A.B. 8618	TRACED	J. V. VATE	DEC. 1962
F.B.	CHECKED	de JONG	JAN. 1963

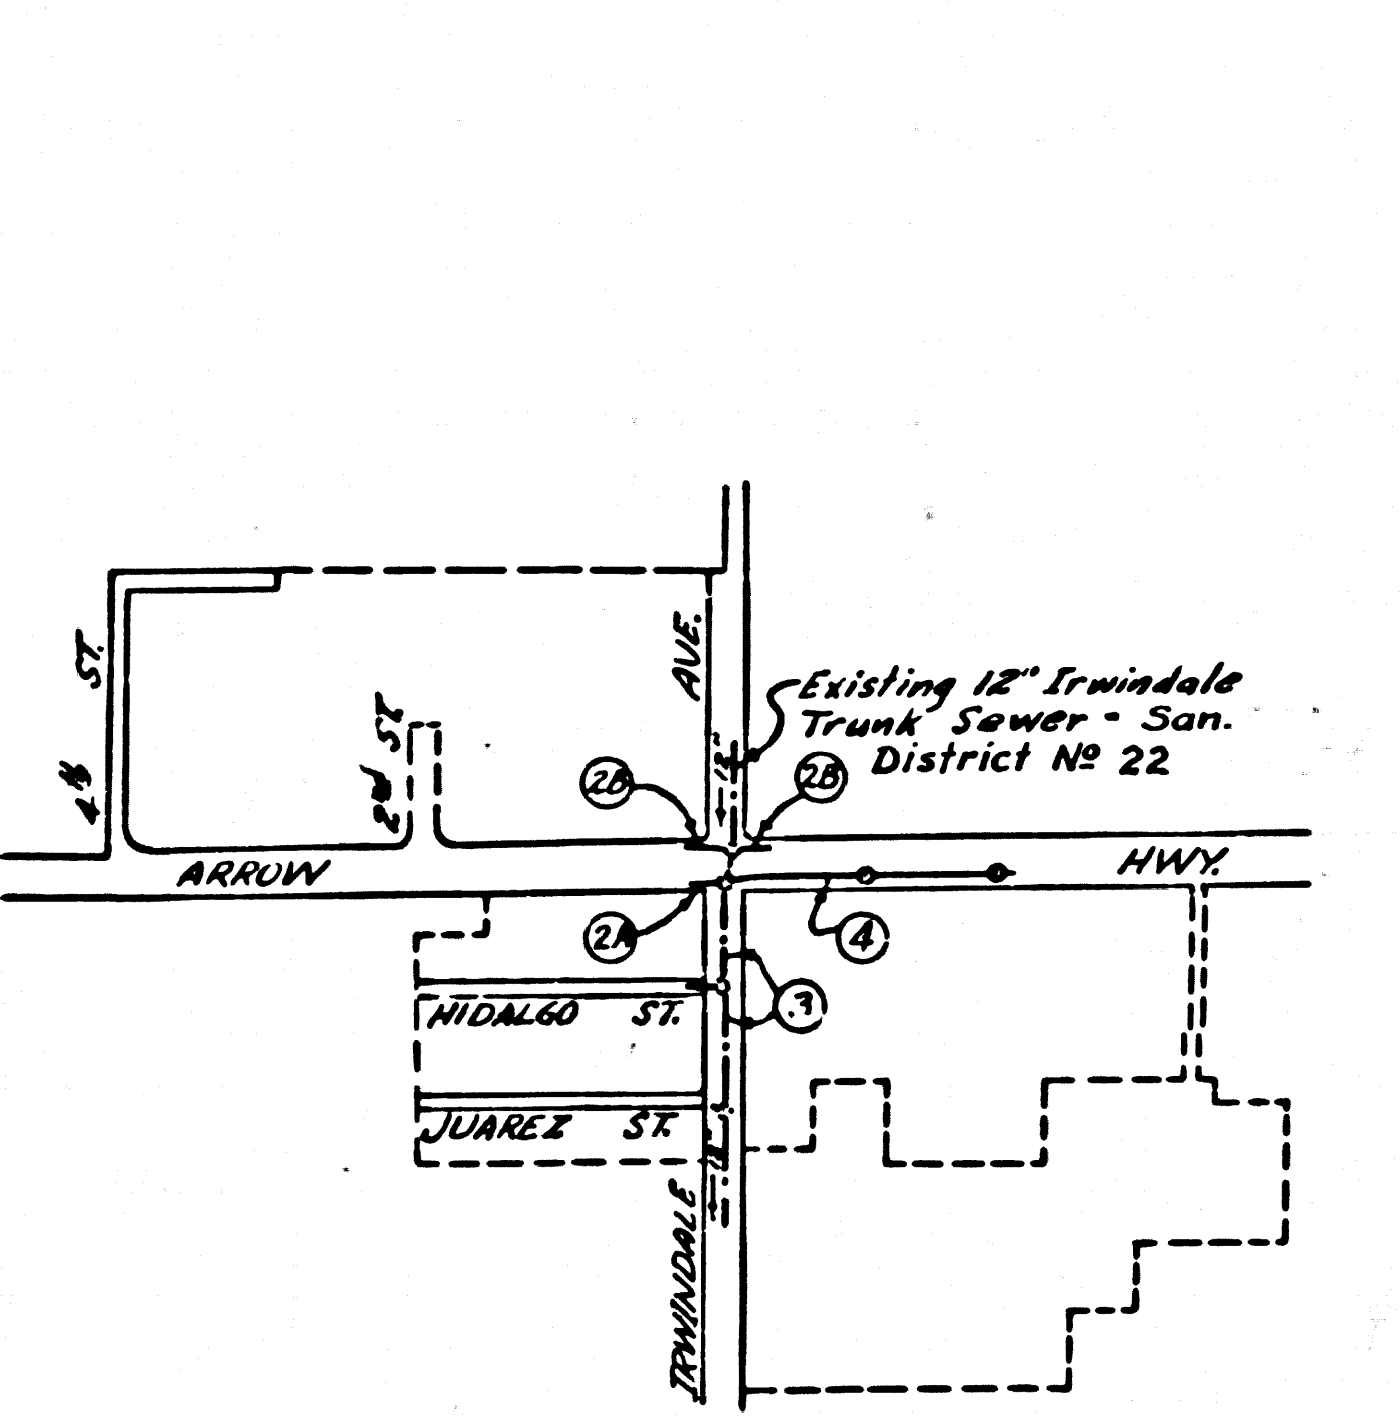

INDEX MAP
IRWINDALE AVE.
P.C. 6383 SCALE 1"=600'




Provide concrete support (per C.S.D. std. Dwg. S-a-83) under 8" Polymer-Irwindale Trunk at points of crossing of house laterals and main line sewers.

- USE EXTRA STRENGTH PIPE. ALL PIPE IS STANDARD DEPTH EXCEPT AS NOTED.
- USE MECHANICAL COMPRESSION JOINTS FOR ALL VITRIFIED CLAY PIPE PER SPECIFICATIONS SECTIONS 36, 42 & 43.
- ALL STRUCTURES SHALL BE BRICK SEWER STRUCTURES AS PER PLAN NO. S-A-104.
- USE STANDARD MANHOLE FRAMES AND COVERS AS PER PLAN NO. S-A-117, EXCEPT AS NOTED.
- RESURFACE TRENCH WITHIN PAVED AREA WITH PREMIX ROCK AND OIL 7 INCHES IN THICKNESS ON 9 INCHES OF AGGREGATE BASE MATERIAL, EXCEPT AS NOTED.
- USE FORMULA NO. 1 SEC. 54 OF SPECIFICATIONS TO COMPUTE ALLOWABLE LEAKAGE.
- THE CONTRACTOR SHALL NOTIFY THE CONSTRUCTION DIVISION BY TELEPHONE MADISON 9-4747, EXT. 81551 AT LEAST 24 HOURS BEFORE STARTING ANY WORK UNDER THIS CONTRACT.
- CONSTRUCT HOUSE LATERALS WITH INVERTS AT PROPERTY LINE 6 FEET BELOW CURB GRADE, OR CENTER OF CURVE LINE OF STREET OR ALLEY.

- FIGURES IN CIRCLES AT ENDS OF HOUSE LATERALS INDICATE DEPTH BELOW CURB GRADE, OR GRADE OF CENTER LINE OF STREET.
- FIGURES IN CIRCLES AT ENDS OF HOUSE LATERALS INDICATE HOUSE LATERALS SHALL BE CONSTRUCTED WITH W" RISE PER FOOT TO PROPERTY LINE.
- WORDS IN CIRCLES AT ENDS OF HOUSE LATERALS INDICATE THEY SHALL BE LAID HORIZONTAL AND HOUSE LATERALS SHALL BE CONSTRUCTED WITH H" RISE PER FOOT TO PROPERTY LINE.
- CONSTRUCTION IN STATE HIGHWAYS SHALL CONFORM WITH STATE HIGHWAY PERMIT.

ALL STATE AND LOCAL TRENCH SAFETY ORDERS WILL BE RIGIDLY ENFORCED.

NO CONNECTIONS FOR THE DISPOSAL OF INDUSTRIAL WASTES SHALL BE MADE TO SEWERS SHOWN ON THESE DRAWINGS WITHOUT WRITTEN PERMISSION FROM THE CHIEF ENGINEER AND GENERAL MANAGER OF THE COUNTY SANITATION DISTRICTS. BEFORE BREAKING INTO ANY EXISTING STRUCTURE AND BEFORE FINAL ACCEPTANCE OF THIS WORK, COUNTY SANITATION DISTRICT (DU 4-1281) SHALL BE NOTIFIED IN ORDER THAT REQUIRED INSPECTION CAN BE MADE.

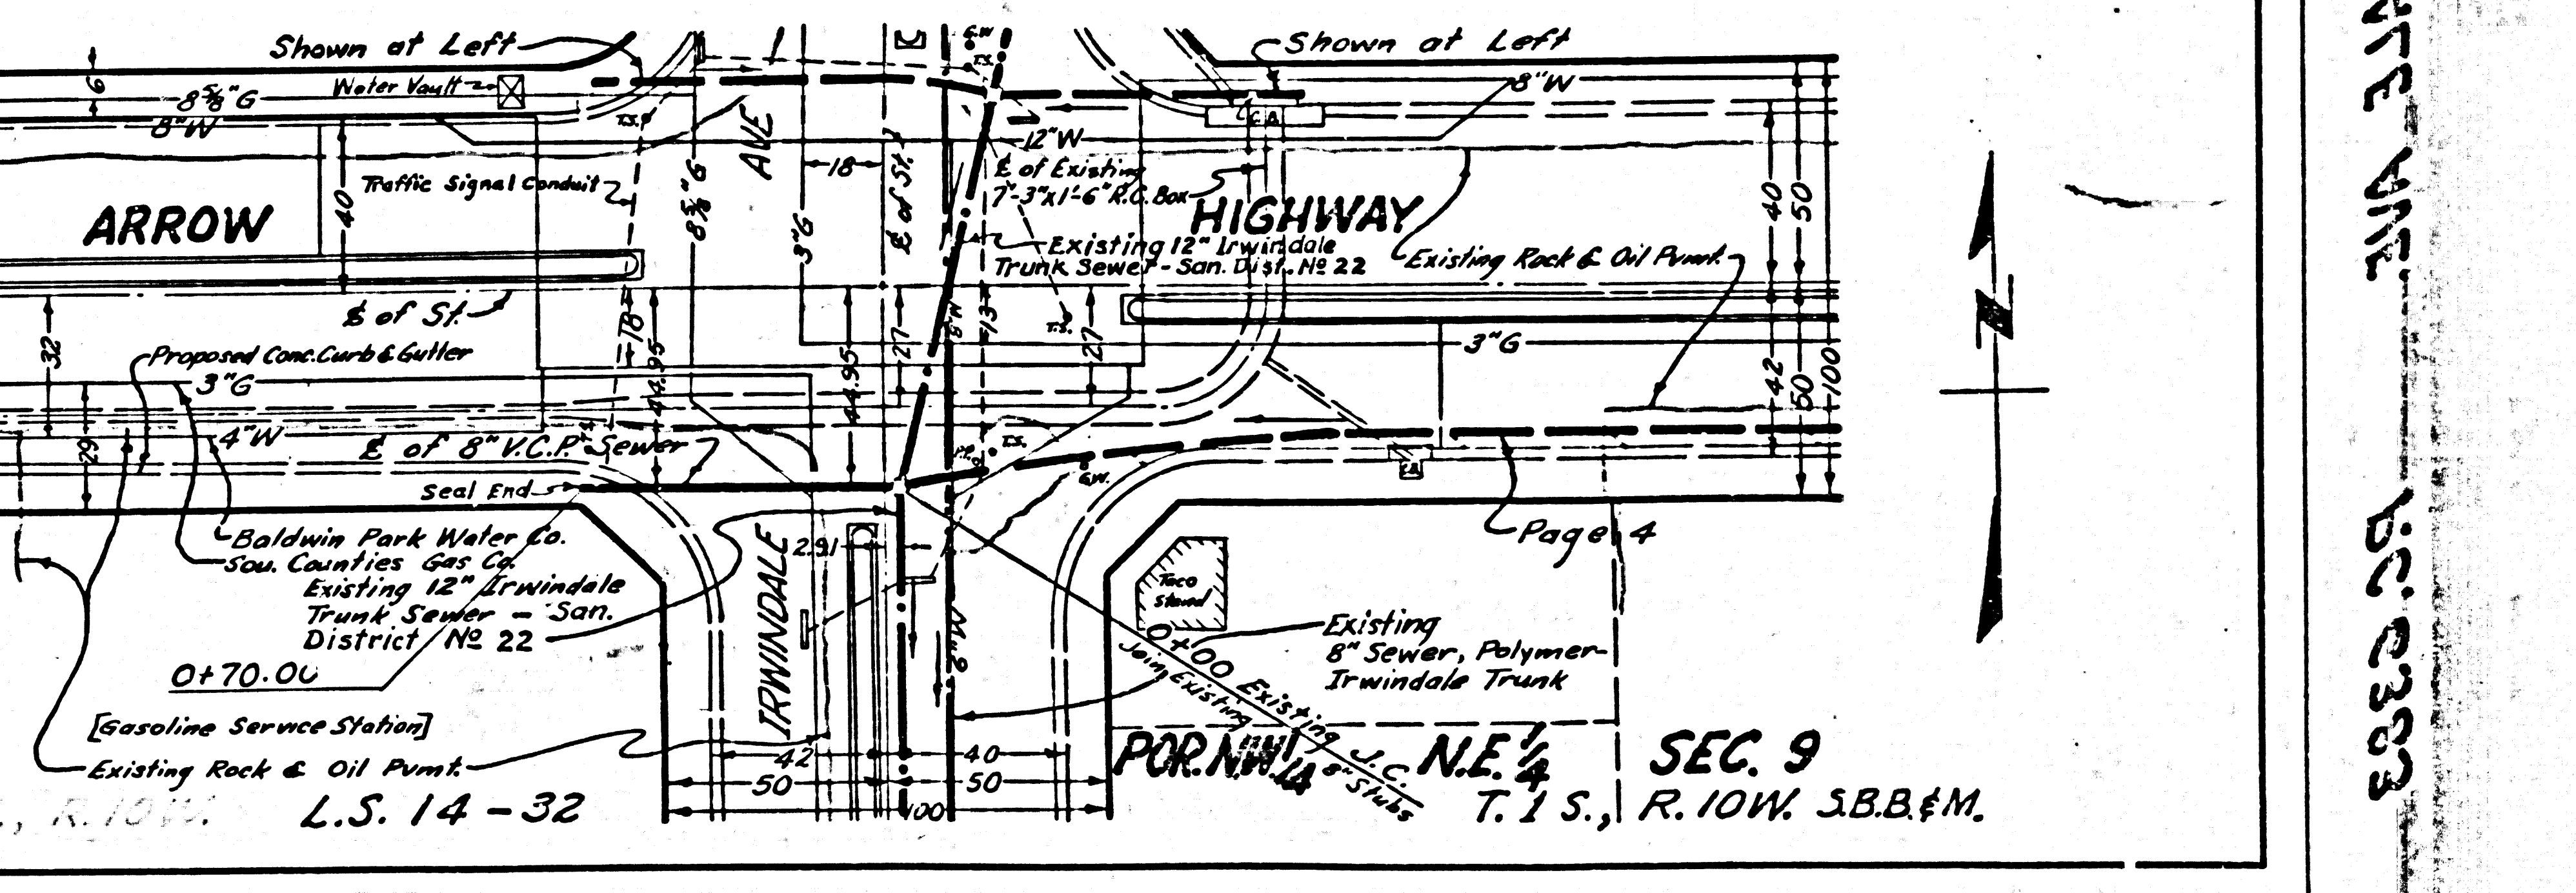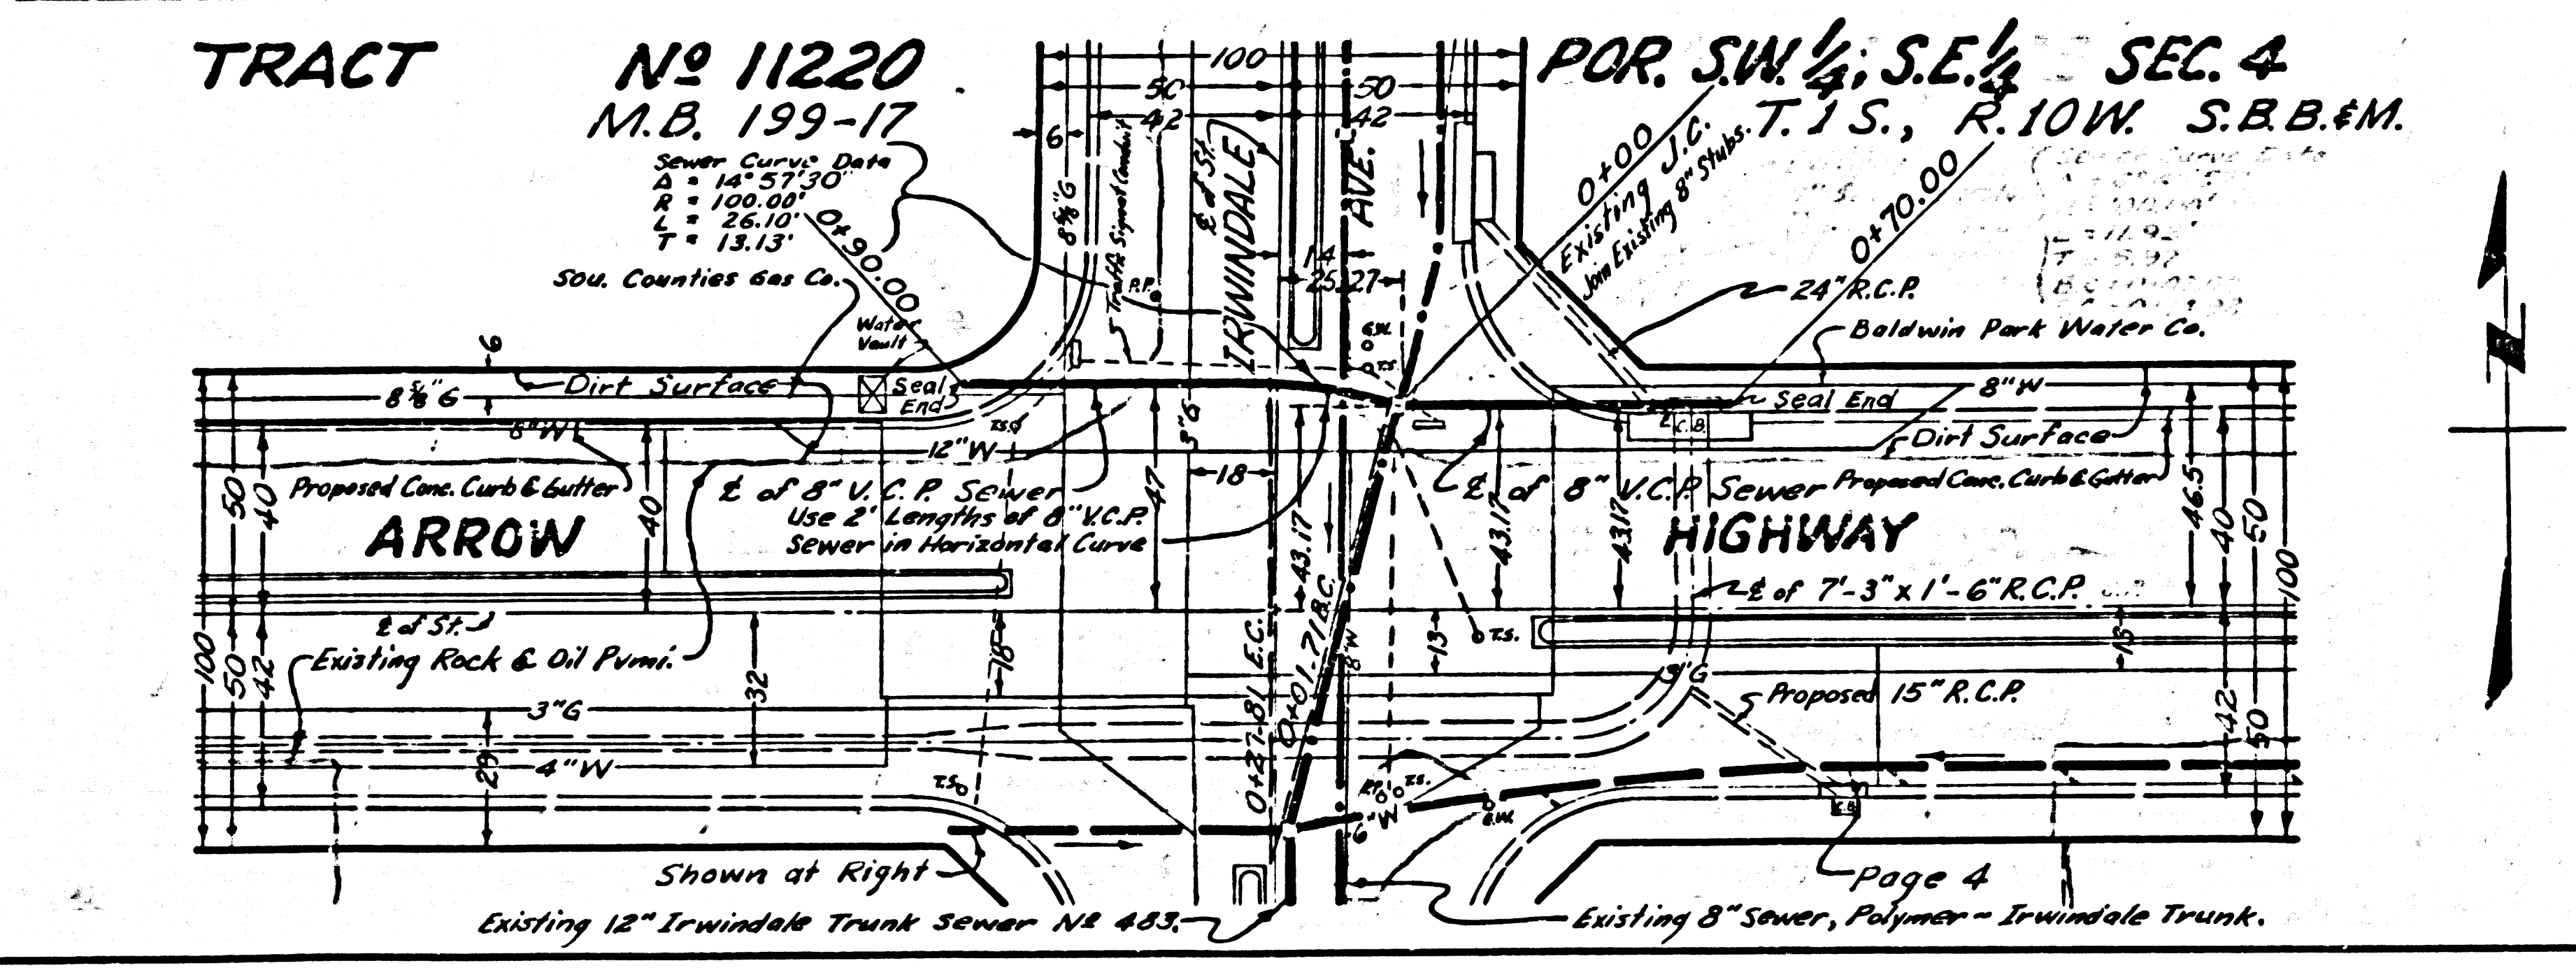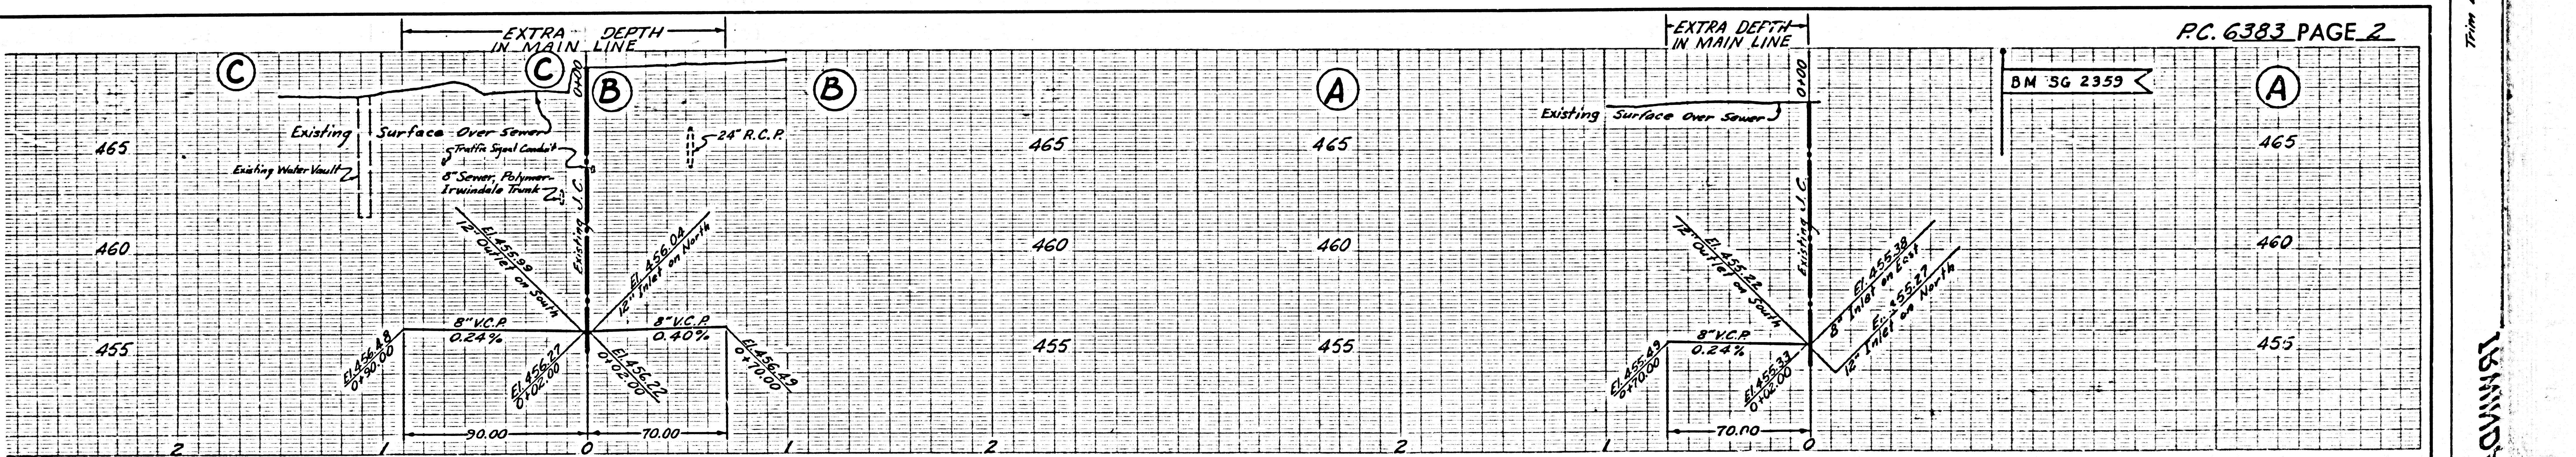


PAGE 1 OF 4 PAGES

IRWINDALE AVE
P.C. 6383

PC 6383 PAGE 3

IRVINDALE AVE

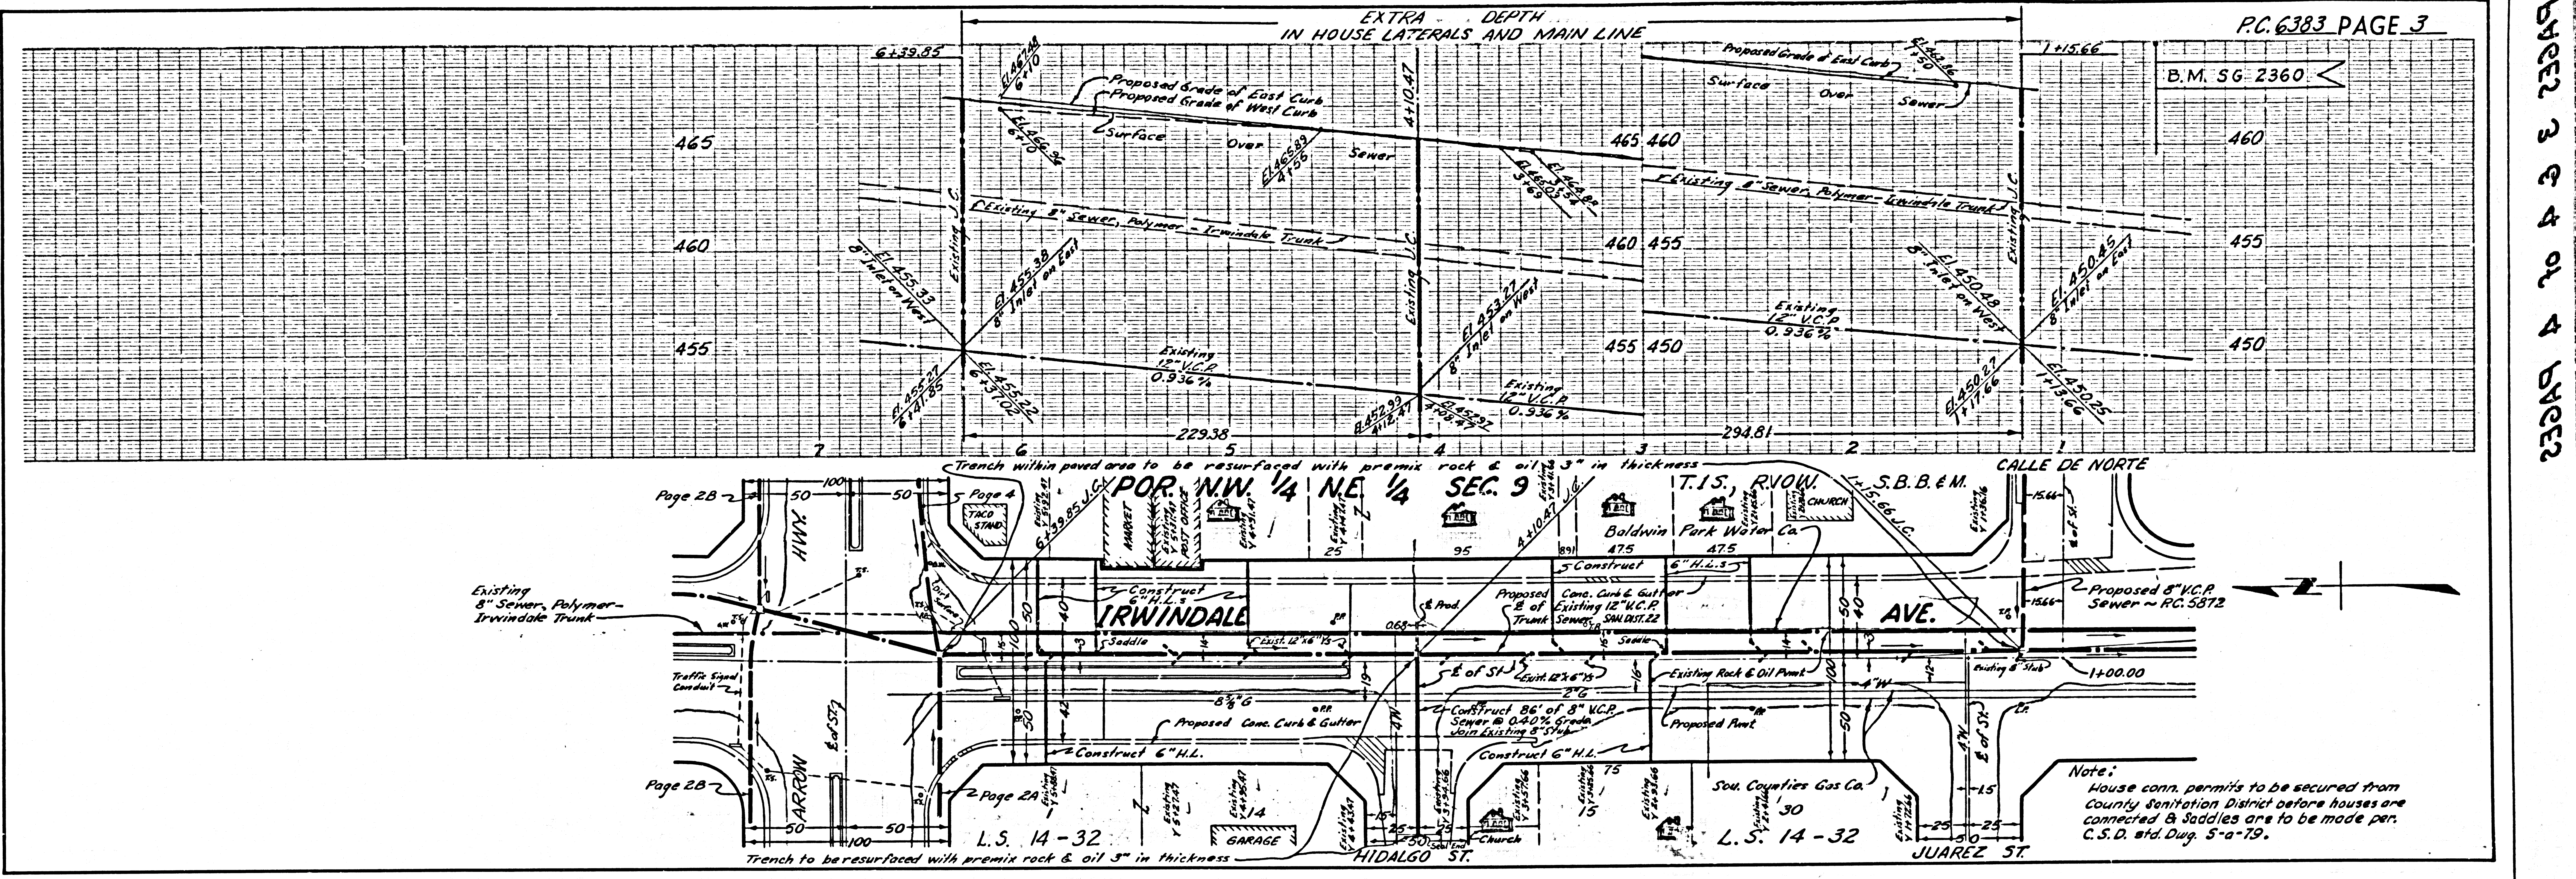

PC 6383 PAGE 3

B.M. 56-2360

CALLE DE NORTE

T.I.S., R.V.O.W.

S.B.B.E.M.

IRVINDALE AVE.

L.S. 14-32


Note:
House conn. permits to be secured from
County Sanitation District before houses are
connected & saddles are to be made per
C.S.D. std. Dug. 5-a-79.

U.G. CHK'D BY 1-31-63
P.M.'S CHK'D G.J.L. - 1-30-63

PAGE 3 OF 4 PAGES

PC 6383 PAGE 4

IRVINDALE AVE

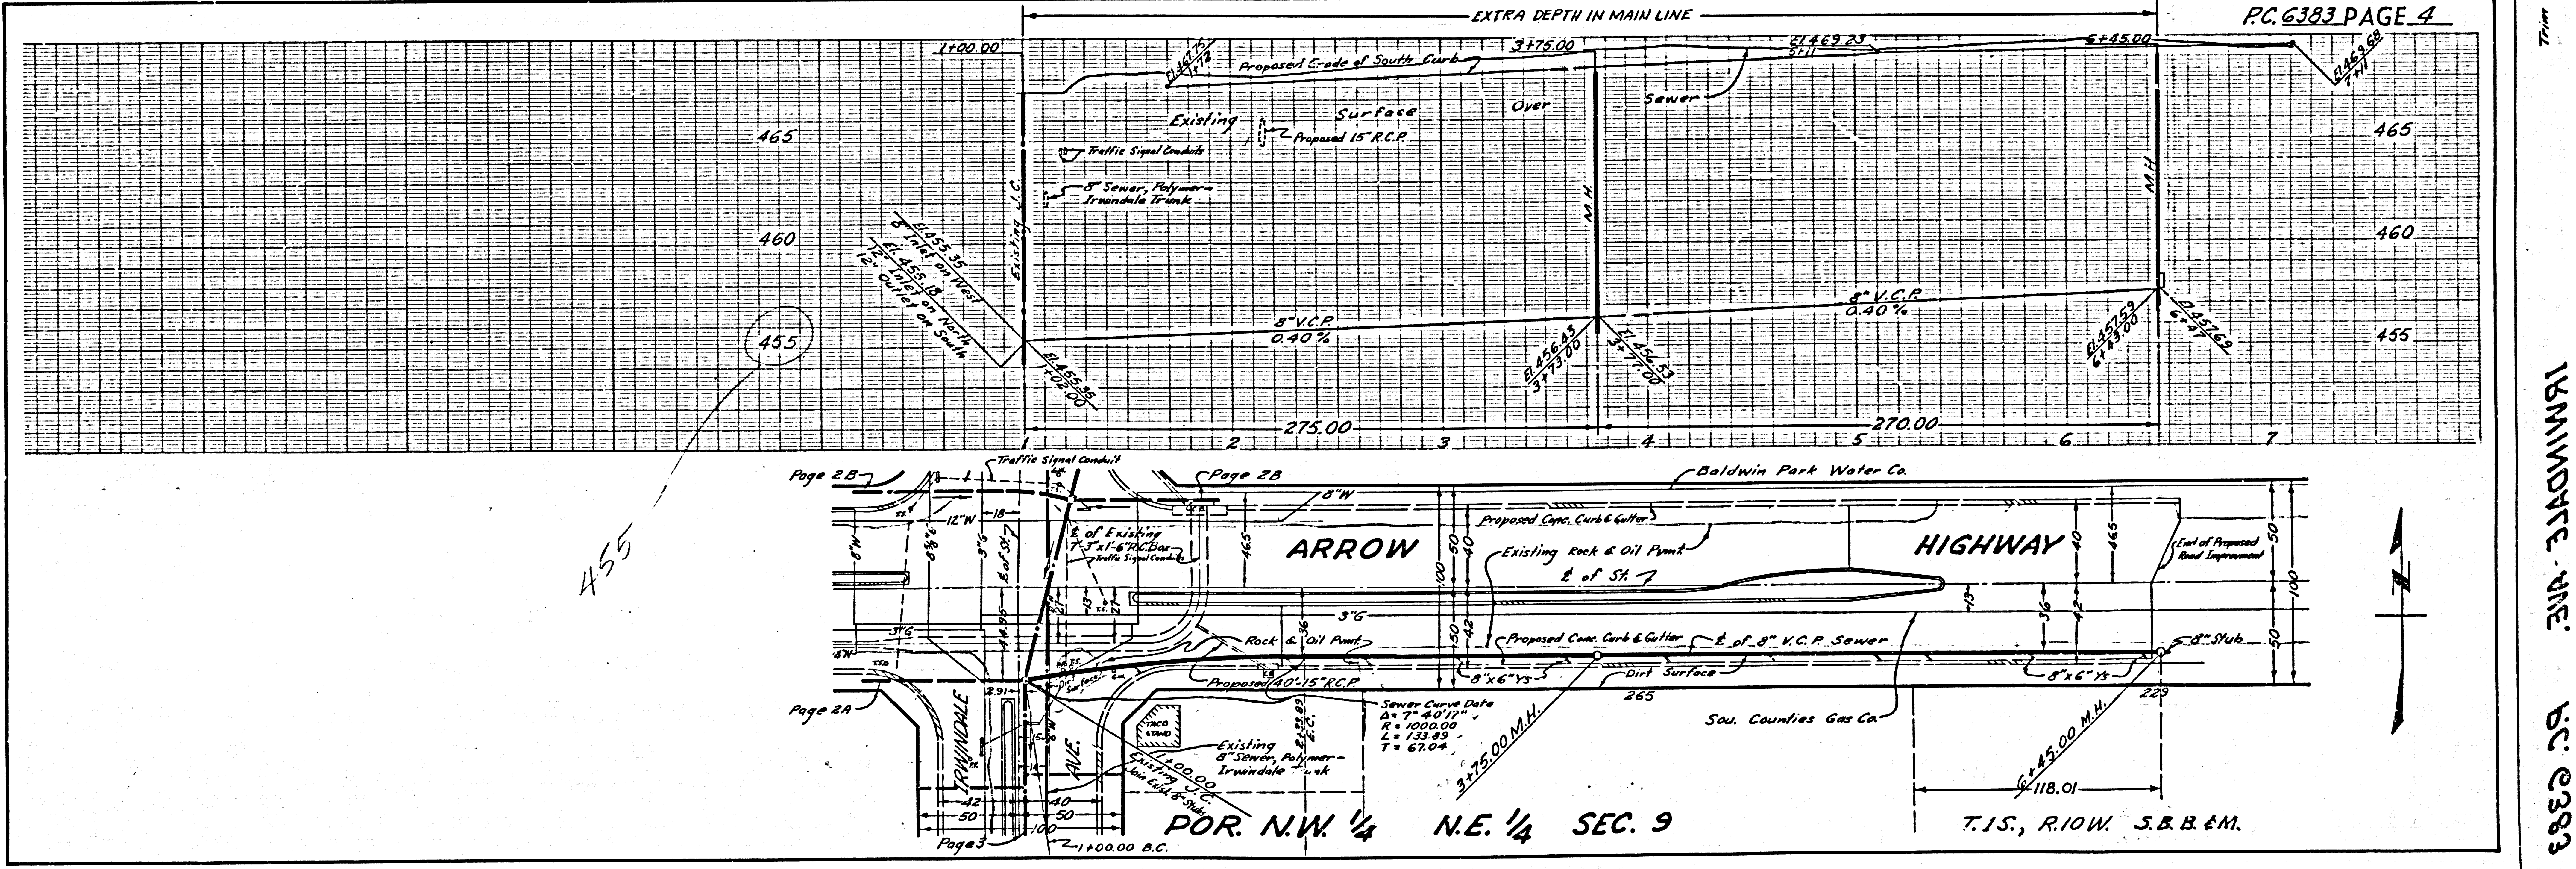

PC 6383 PAGE 4

B.M. 56-2360

ARROW HIGHWAY

T.I.S., R.10W. S.B.B.E.M.

L.S. 14-32

U.G. CHK'D BY 1-31-63
P.M.'S CHK'D G.J.L. - 1-30-63

PC 6383