


**PRIVATE SEWER**  
 COUNTY OF LOS ANGELES, CALIFORNIA  
 APPROVED: *John A. Lamb*, County Engineer  
 By: *John A. Lamb*, Asst. Sanitation Engineer  
 APPROVED: *John A. Lamb*, Chief Engineer  
 By: *John A. Lamb*, Office Engineer  
 Checked: *John A. Lamb*, 8-1-63  
 Office of County Engineer Reg. C. E. No. 9458

PRIVATE CONTRACT No. 6627  
 LEXIMEX BLDG. DIST. No. 7  
 W.S. 92.45 Basic Guide 79-62  
 SHEETS 1-1  
 J.N. 0360.75

- Notes:  
 Elevations are in feet above U.S.C. & G.S. Sea Level Datum of 1929.  
 This drawing and the data hereon are hereby made a part of the specifications.  
 Work shall be done in accordance with the illustrations on file in the office of the County Engineer and shall be prosecuted only in the presence of the County Engineer.  
 Before work can be started the contractor must obtain a permit to excavate in County streets from the L.A. County Road Department and to stop excavation on inspection and record plans from the Los Angeles County Public Works Department, 310 West 2nd Street, Los Angeles.  
 Approval of this plan by the County of Los Angeles does not constitute a representation on the part of the County of the existence or non-existence of, or underground utility, pipe, or structure within the limits of this project.  
 NOTES:  
 No representative of the County Engineer will attend or layout any portion of the work.  
 All revisions shall be made in these plans without approval of the County Engineer.  
 1. Use standard manhole frames and covers, S-117, except as noted.  
 2. Use standard strength pipe, except as noted.  
 3. Use cement mortar for all vitrified clay pipe joints.  
 4. Erase four feet of sewers at points of interference with poles as per S-10.  
 5. All structures shall be brick cover, except S-104, except as noted.  
 7. For allowable leakage, see formula No. 1, Spec's, Sec. 54.

- NOTES:  
 1. PAVING SHALL BE BORDERED WITH A CONTINUOUS 1 1/2\"/>

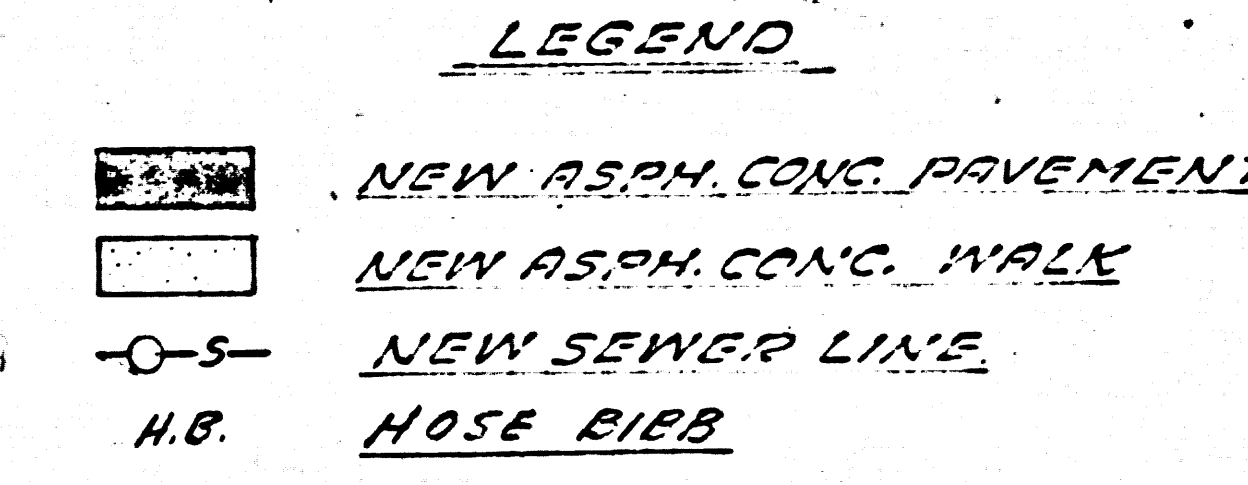

PLAN A  
 SCALE: 1\"/>

ALL STATE AND LOCAL TRENCH SAFETY ORDERS WILL BE RIGIDLY ENFORCED.

NO CONNECTIONS FOR THE DISPOSAL OF INDUSTRIAL WASTES SHALL BE MADE TO SEWERS SHOWN ON THESE DRAWINGS WITHOUT WRITTEN PERMISSION FROM THE CHIEF ENGINEER AND GENERAL MANAGER OF THE COUNTY SANITATION DISTRICTS.  
 SUBMITTED BY: *John A. Lamb*  
 for the REGIONAL ENGINEER  
 APPROVED: *John A. Lamb* 7/16/63  
 INDUSTRIAL WASTE DIVISION  
 THE ABOVE APPROVAL OF PRIVATE CONTRACT NO. 6627 PERTAINS ONLY TO THE 6\"/>

	812 WEST EIGHTH STREET, LOS ANGELES, CALIFORNIA <b>QUINTON ENGINEERS, LTD.</b> PLANNING • ENGINEERING • ARCHITECTURE	<b>INDUSTRIAL TECTONICS INC.</b> PLANT & OFFICE ADDITION 18301 SANTA FE AVE., COMSTON, CALIFORNIA DOMINGUEZ ESTATE CO., OWNER.	<b>PLOT PLAN</b>	
	DESIGNED: <i>Lamb</i> DRAWN: <i>Corcoran</i> CHECKED: <i>W.P.</i>	APPROVED: <i>John A. Lamb</i> DATE: <b>MAY 1 1963</b>	JOB NO: 62015 REV. NO: C-1	RCE 6422
	GENERAL REVISIONS NO. 1	DATE:		