
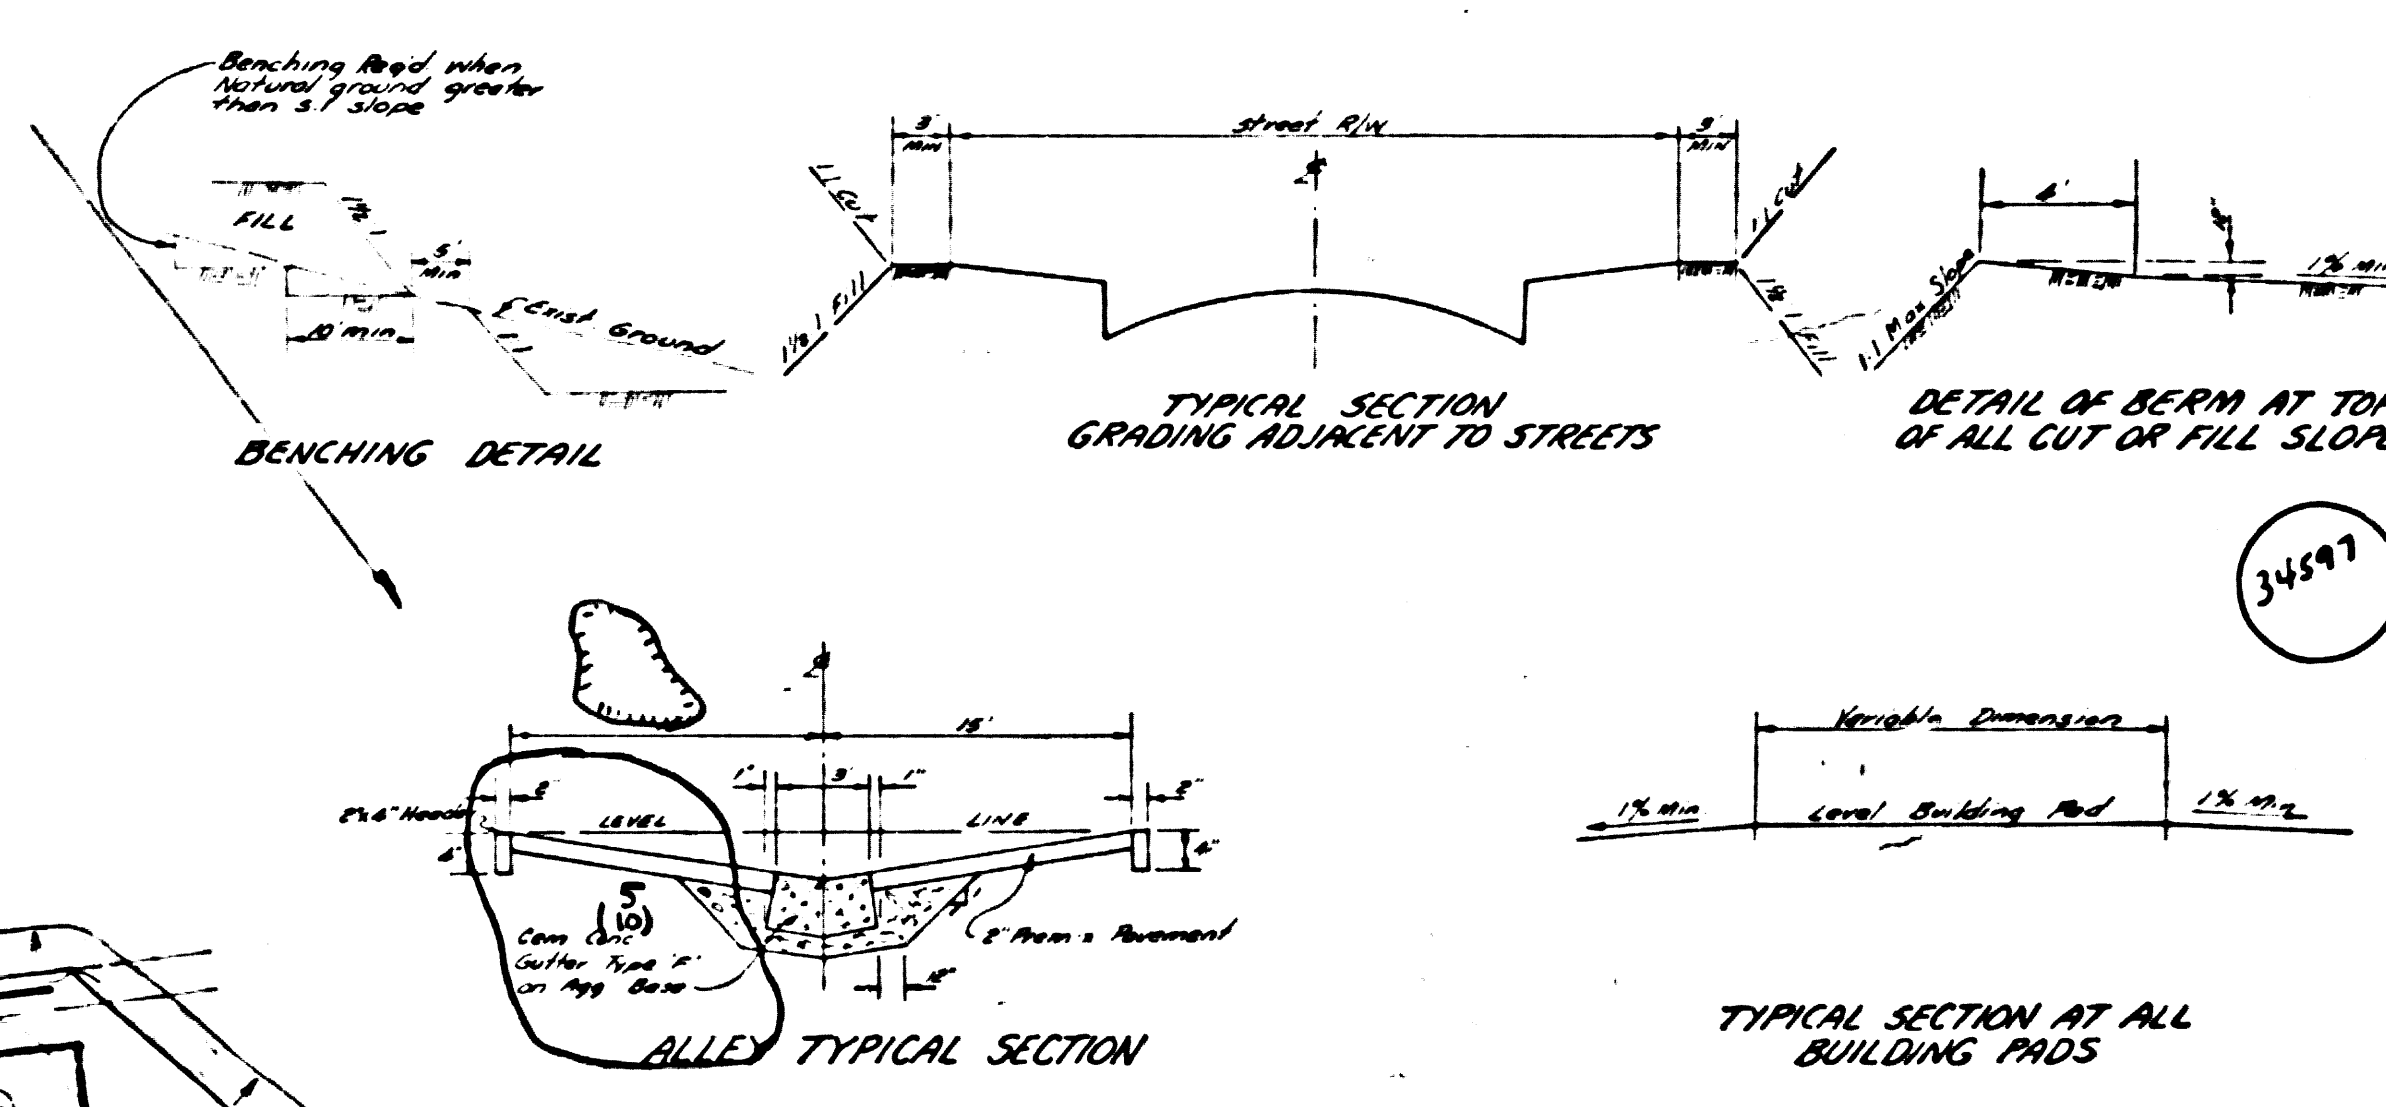



Sanitary Sewer in Tract No 27562 to be constructed in conjunction with P.C. No 6745

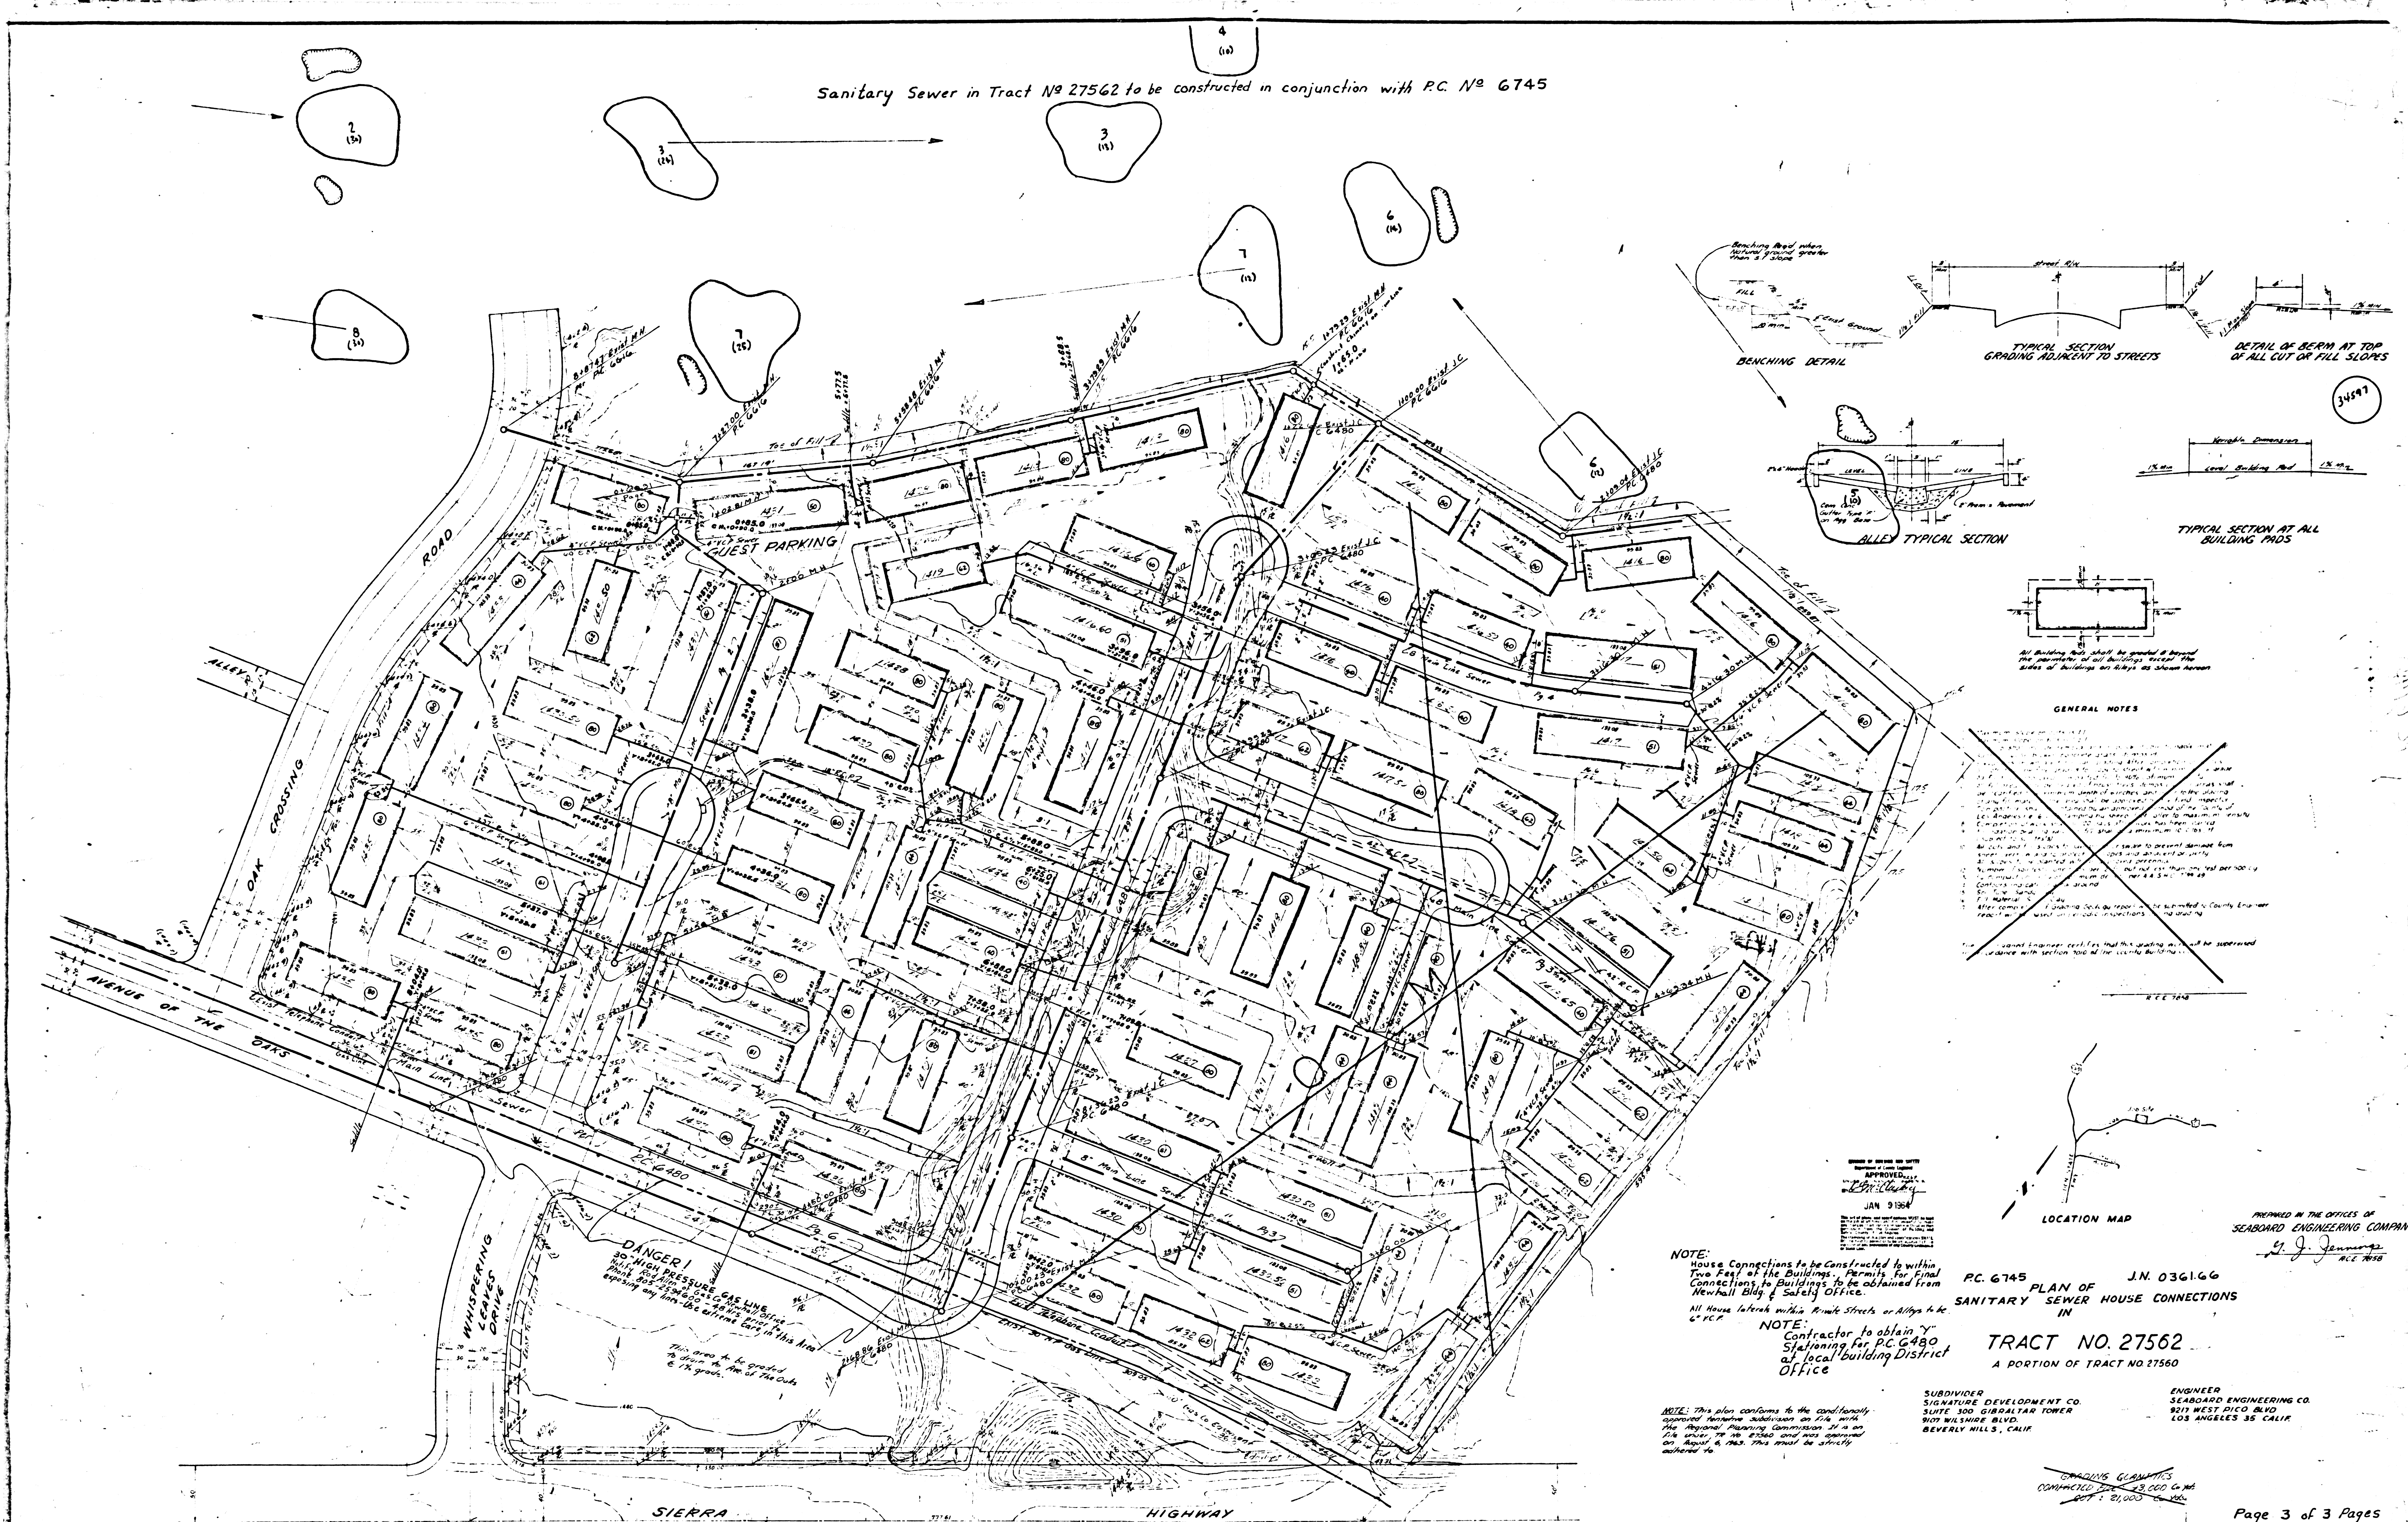

GENERAL NOTES



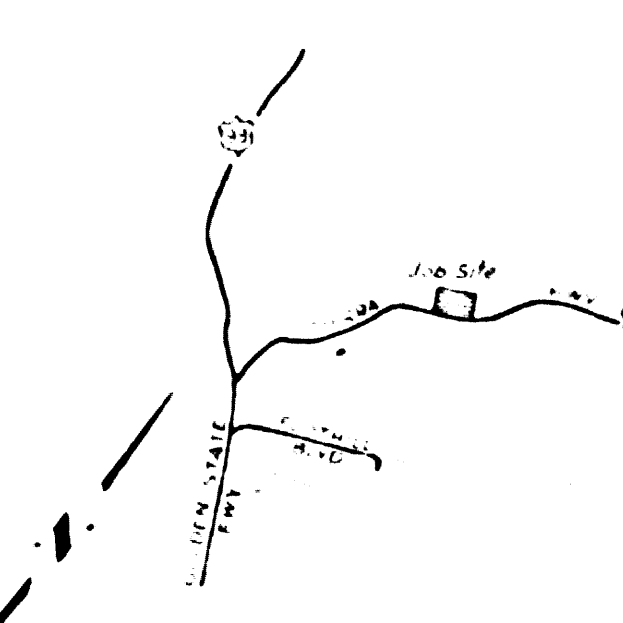




APPROVED: *[Signature]*
JAN 9 1964

PREPARED IN THE OFFICES OF
SEABOARD ENGINEERING COMPANY
[Signature]
B.L.C. 7418

P.C. 6745 J.N. 036166
PLAN OF
SANITARY SEWER HOUSE CONNECTIONS
IN
TRACT NO. 27562
A PORTION OF TRACT NO 27560

SUBDIVIDER
SIGNATURE DEVELOPMENT CO
SUITE 300 GIBLARTER TOWER
BEVERLY HILLS, CALIF.

ENGINEER
SEABOARD ENGINEERING CO.
LOS ANGELES 36 CALIF.