

LA. COUNTY SEWER SHEET NO. 1 SOUTHERN CALIFORNIA BLUEPRINT CO.

DO NOT ISSUE HOUSE CONNECTION PERMITS UNTIL P.C. 6700 A 15 ACCEPTED.

LA PUENTE BLDG. DIST. NO. 2

1. PROVIDE STAKES ON THE PROPERTY LINE OR PROPERTY LINES PRODUCED AT RIGHT ANGLES TO THE SEWER LINE AT THE CENTER LINE

2. NO REPRESENTATIVE OF THE COUNTY ENGINEER WILL SURVIY OR LAY OUT ANY PORTION OF THE WORK.

3. THE PRIVATE ENGINEER SHALL FURNISH THE COUNTY ENGINEER WITH GRADE SHEETS AND STATIONING FOR ALL HOUSE LATERALS AND Y BRANCHES AND SHALL PROVIDE STAKES FOR THEM AT THEIR PROPER LOCATIONS WITH STATIONING PLAINLY MARKED. ALL HOUSE LATERALS SHALL BE CONSTRUCTED IN A STRAIGHT ALIGNMENT AT RIGHT ANGLES FROM THE MAIN LINE SEWER-EXCEPT AS SHOWN ON THE PLANS: HOUSE LATERALS FROM CHIMMEYS SHALL NOT HAVE AN ANGLE OF LESS THAN 45 WITH THE MAIN LINE SEWER ANY CHANGE IN ALIGNMENT SHALL BE REQUESTED IN WRITING BY THE PRIVATE ENGINEER.

4. THE PRIVATE ENGINEER SHALL FURNISH THE HOUSE LATERAL DEPTH AT THE PROPERTY LINE BELOW THE TOP OF CURB ELEVATION FOR EACH HOUSE LATERAL ON THE GRADE SHEET.

5. NO REVISIONS SHALL BE MADE IN THESE PLANS WITHOUT THE APPROVAL OF THE COUNTY ENGINEER.

4. THE CONTRACTOR SHALL NOTIFY THE CONSTRUCTION DIVISION BY TELEPHONE, MADISON 9-4747, EXT. 8:551, AT LEAST TWENTY-FOUR

7. MANHOLES SHALL BE BRICK SEWER STRUCTURES PER S-0-104. PRECAST CONCRETE MANHOLES PER S-0-135 OR S-0-173 MAY BE USED AS AN ALTERNATE IN LOCATIONS APPROVED BY THE COUNTY ENGINEER.

8. USE STANDARD MANHOLE FRAMES AND COVERS, S-e-117, EXCEPT AS HOTSO.

9. MANNIOLE TOPS IN CHIMPROVED RIGHTS-OF-WAY TO BE SIX INCHES ABOVE FINISHES CRADS-

10. USE EXTRA STRENGTH PIPE. ALL PIPE IS STANDARD DEPTH EXCEPT AS NOTED.

11. USE GEMENT MORTAR OR MECHANICAL COMPRESSION JOINTS FOR ALL V.C.P. JOINTS PER SPEC'S., SECS. 36 , 48 & 49. 12. WHERE EVER GROUND WATER IS ENCOUNTERED DURING THE CONSTRUCTION OF THE SEWERS; THE V.C.A. JOINTS SHALL BE OF JOINTS

COMPOUND PER SPECIS, SECS. 33 8 48, OR MECHANICAL COMPRESSION JOINTS PER SPECIS, SEC. 84: 13. IF A POWER POLE IS WITHIN THREE FEET OF THE SEWER, THE SEWER SHALL BE ENCASED, PER S-4-172, CASE M, TWO FEET ON EITHER

SIDE FROM THE POINT OF INTERFERENCE. 14. If DURING THE COURSE OF CONSTRUCTION IT IS DETERMINED THAT THERE IS LESS THAN FOUR FEET OF COVER OVER THE TOP OF A MAIN

LINE OR HOUSE LATERAL V.C.P. SEWER WHICH IS NOT INDICATED ON THE PLANS, THE PIPE SHALL BE ENCASED PER 8-0-172, CASE IN, UNLESS OTHERWISE APPROVED BY THE COUNTY ENGINEER. 15. HOUSE LATERALS TO BE CONSTRUCTED WITH INVERTS AT PROPERTY LINE. .. 6..... FEET BELOW CURB GRADE OR & OF STREET.

16. RESURFACE ALL TRENCHES WITHIN PAYED AREAS TO MEET L.A. COUNTY ROAD DEPT. OR CALIFORNIA STATE HIGHWAY REQUIPEMENTS IN ACCORDANCE WITH PERMITS.

17. FOR ALLOWABLE LEAKAGE TEST USE FORMULA NO.. $oldsymbol{Z}$, SPEC'S., SEC. 54.

IB. ALL STATE AND LOCAL TRENCH SAFETY ORDERS WILL BE RIGIDLY ENFORCED.

NO CONNECTIONS FOR THE DISPOSAL OF INDUSTRIAL WASTES SHALL BE MADE TO SEWERS SHOWN ON THESE DRAWINGS WITHOUT WRITTEN PERMISSION FROM THE CHIEF ENGINEER AND GENERAL MANAGER OF THE COUNTY SANITATION DISTRICTS.

COLLECT CHARGES AS INDICATED PR Smith 8/17/64 PROFILE ALIGNMENT AND GRADE OF

P.C.6808 SANITARY SEWERS

CONSTRUCTED IN

TRACT Nº 28047

PRIVATE CONTRACT NO. 6808

____SHEET ; 2 PAGES PREPARED IN THE OFFICES OF BAKER. PAFFORD & ASSOC. 615 SOUTH RAYMOND AVE. FULLERTON, CALIF.

(36548)

REG. C. E. NO._12507____

FOR LEGEND SEE PLAN NO. 5-3-64

CONSTRUCTION INSPECTION AND RECORD PLANS.

APPROVAL OF THIS PLAN BY THE COUNTY OF LOS ANGELES DOES NOT CONSTITUTE A REPRESENTATION AS TO THE ACCURACY OF THE LOCATION OF OR THE EXISTENCE OR NON-EXISTENCE OF ANY UNDERGROUND UTILITY PIPE, OR STRUCTURE WITHIN THE LIMITS OF THIS PROJECT. THIS NOTE APPLIES TO ALL PAGES.

IF WORK IS TO BE DONE IN A STATE HIGHWAY, A PERMIT MUST BE OBTAINED FROM THE STATE OF CALIFORNIA, DIVISION OF HIGHWAYS, 120 SOUTH SPRING STREET, LOS ANGELES, CALIFORNIA.


COUNTY OF LOS ANGELES, CALIFORNIA

JOHN A. LAMBIE, COUNTY ENGINEER

J. D. PARKHURST, CHIEF ENGINEER

APPROVED BY STEELESSEE OFFICE ENGINEER

J. N. 0362.05

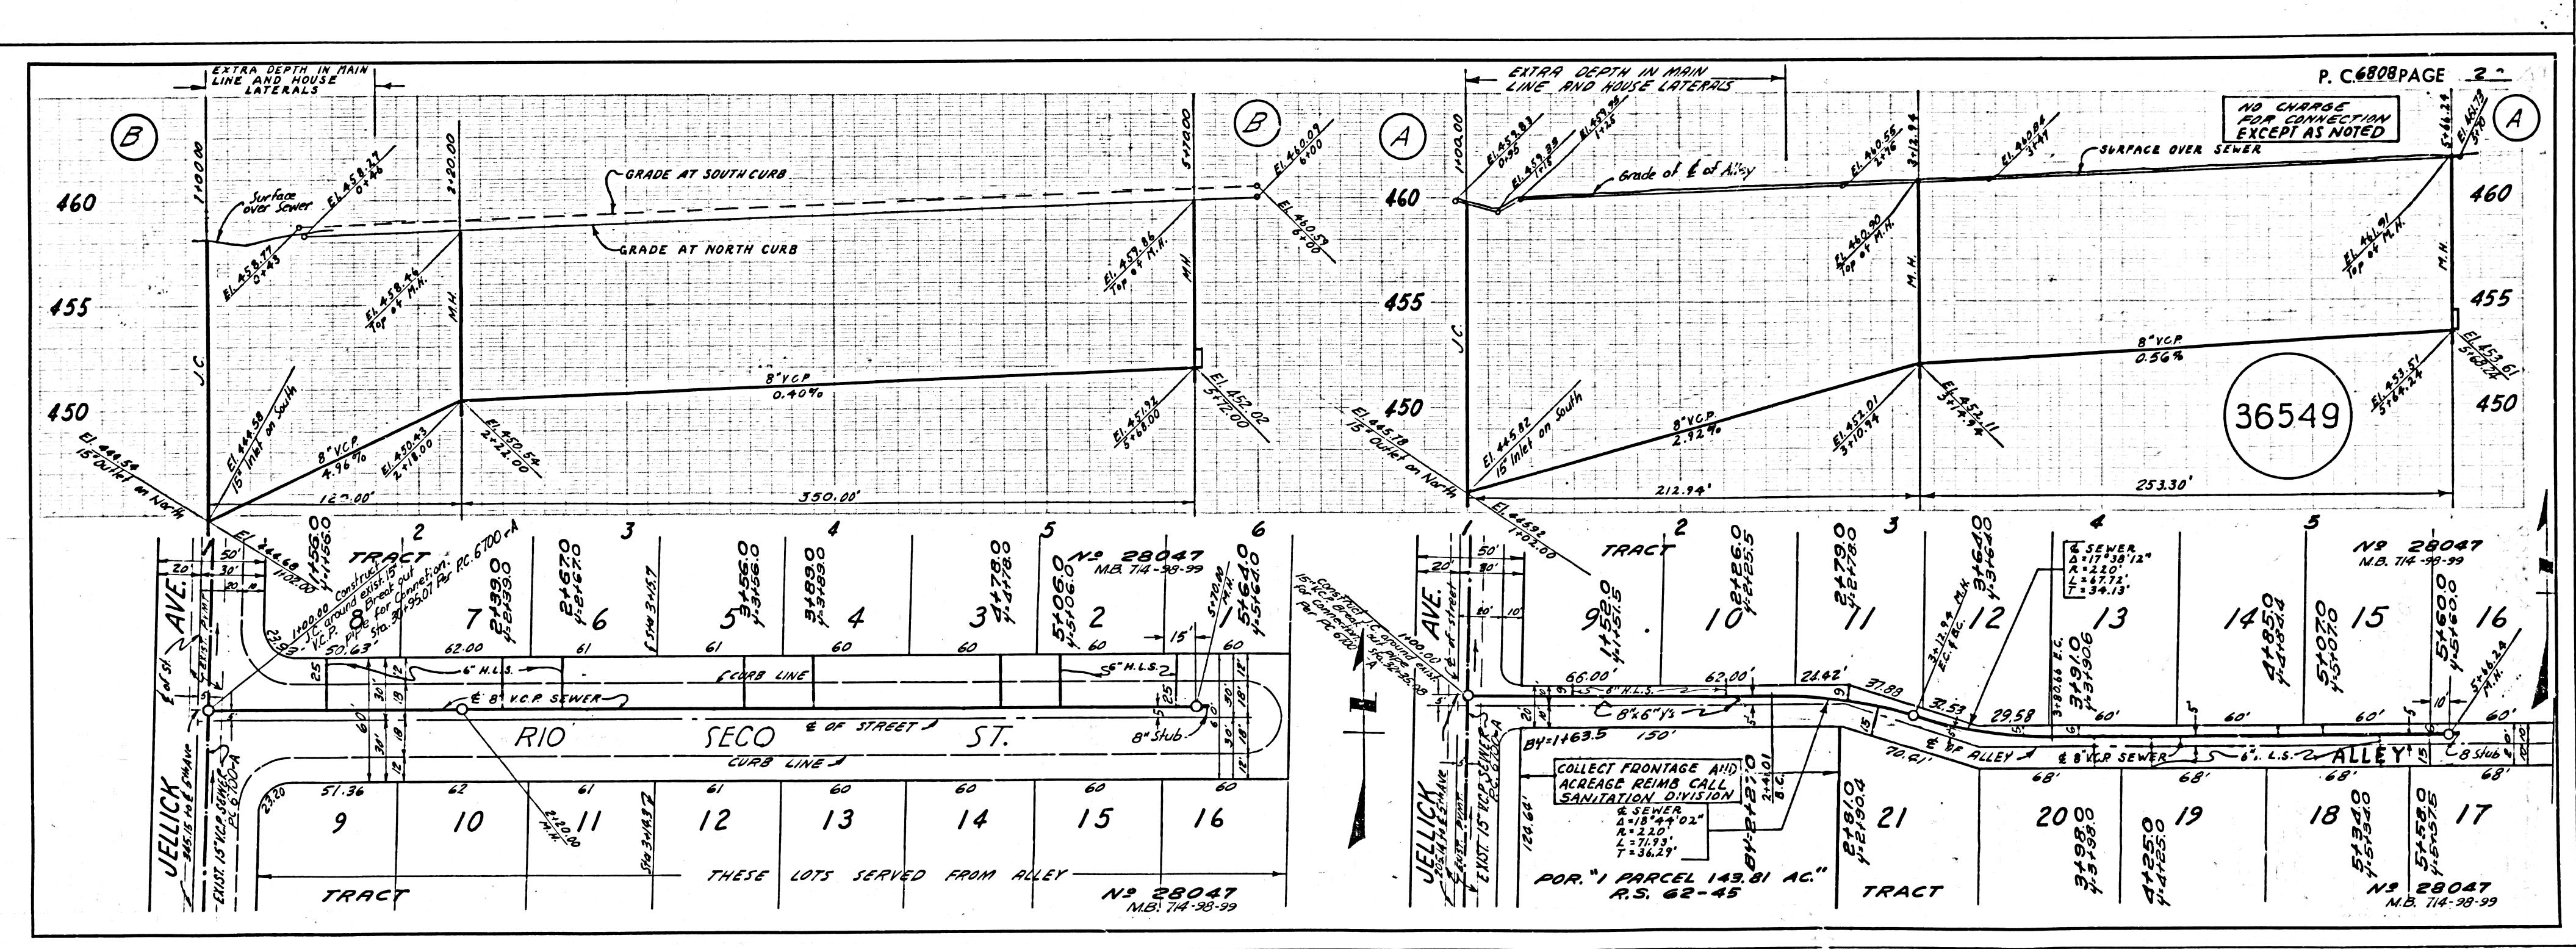

C100259