

EAST LOS ANGELES BLDG. DIST. NO. 6

NOTES:

1. USE "WEDGE-LOCK" OR "SPEED-SEAL" FOR ALL V.C.P. JOINTS PER SPECS., SECS. 36 & 48.
2. TO BE CONSTRUCTED UNDER SEWER MAINTENANCE FORCE ACCOUNT.
3. FOR BENCH MARK DATUM REFER TO COUNTY IMPROVEMENT NO. 662, SHEET B.

PC. 6886
PAGE 1
J.N. 0600.00

PROFILE ALIGNMENT AND GRADE OF

SANITARY SEWERS

TO BE RECONSTRUCTED IN

EASTERN AVENUE

PRIVATE CONTRACT NO. 6886

W.S. 36

PAGE 1 OF 2 PAGES


SCALE VERT. 1"=8'
HORIZ. 1"=40' FEBRUARY, 1964

COUNTY OF LOS ANGELES, CALIFORNIA

JOHN A. LAMBIE COUNTY ENGINEER

RECOMMENDED *Carl J. P...* APPROVED *R. E. K...*
SEWER MAINTENANCE SUPERINTENDENT ASSISTANT SANITATION ENGINEER
REG. C.E. NO. 10639

34724

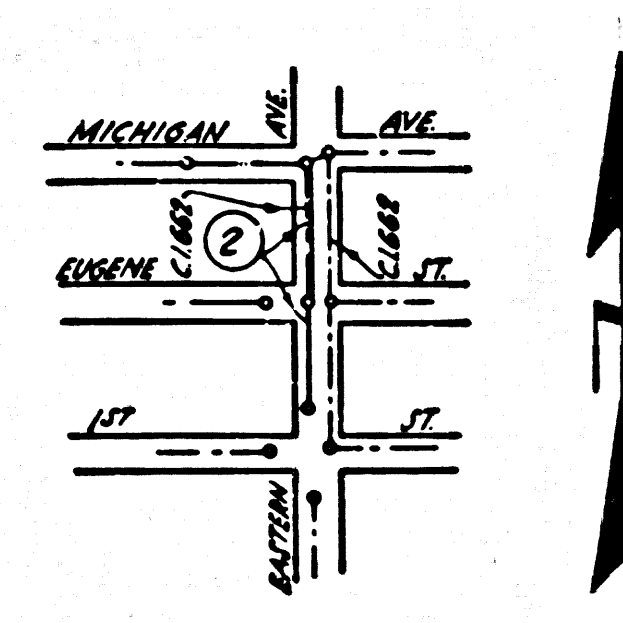

INDEX MAP
SCALE 1"=600'


NOTE:
GRADES TO WHICH THIS IMPROVEMENT IS TO BE CONSTRUCTED ARE SHOWN ON PLANS AND PROFILES. GRADE POINTS FOR TOP OF CURB, CENTER LINE OF STREET OR CENTER LINE OF ALLEY ARE SHOWN BY CIRCLES ON PROFILES. AT ALL POINTS BETWEEN DESIGNATED POINTS THE GRADE SHALL BE ESTABLISHED SO AS TO CONFORM TO A STRAIGHT LINE BETWEEN SAID DESIGNATED POINTS.
ELEVATIONS ARE IN FEET ABOVE U.S.C. & G.S. SEA LEVEL DATUM AS OF 1929.
THIS DRAWING AND THE DATA HEREON ARE HEREBY MADE A PART OF THE SPECIFICATIONS.

REFERENCES			
W.S. 36	DESIGNED	KOGA	FEBRUARY, 1964
	TRACED	KOGA	FEBRUARY, 1964
	CHECKED	CADWELL	FEBRUARY, 1964

PC. 6886 PAGE 2

DOUBLE SCALE

34725

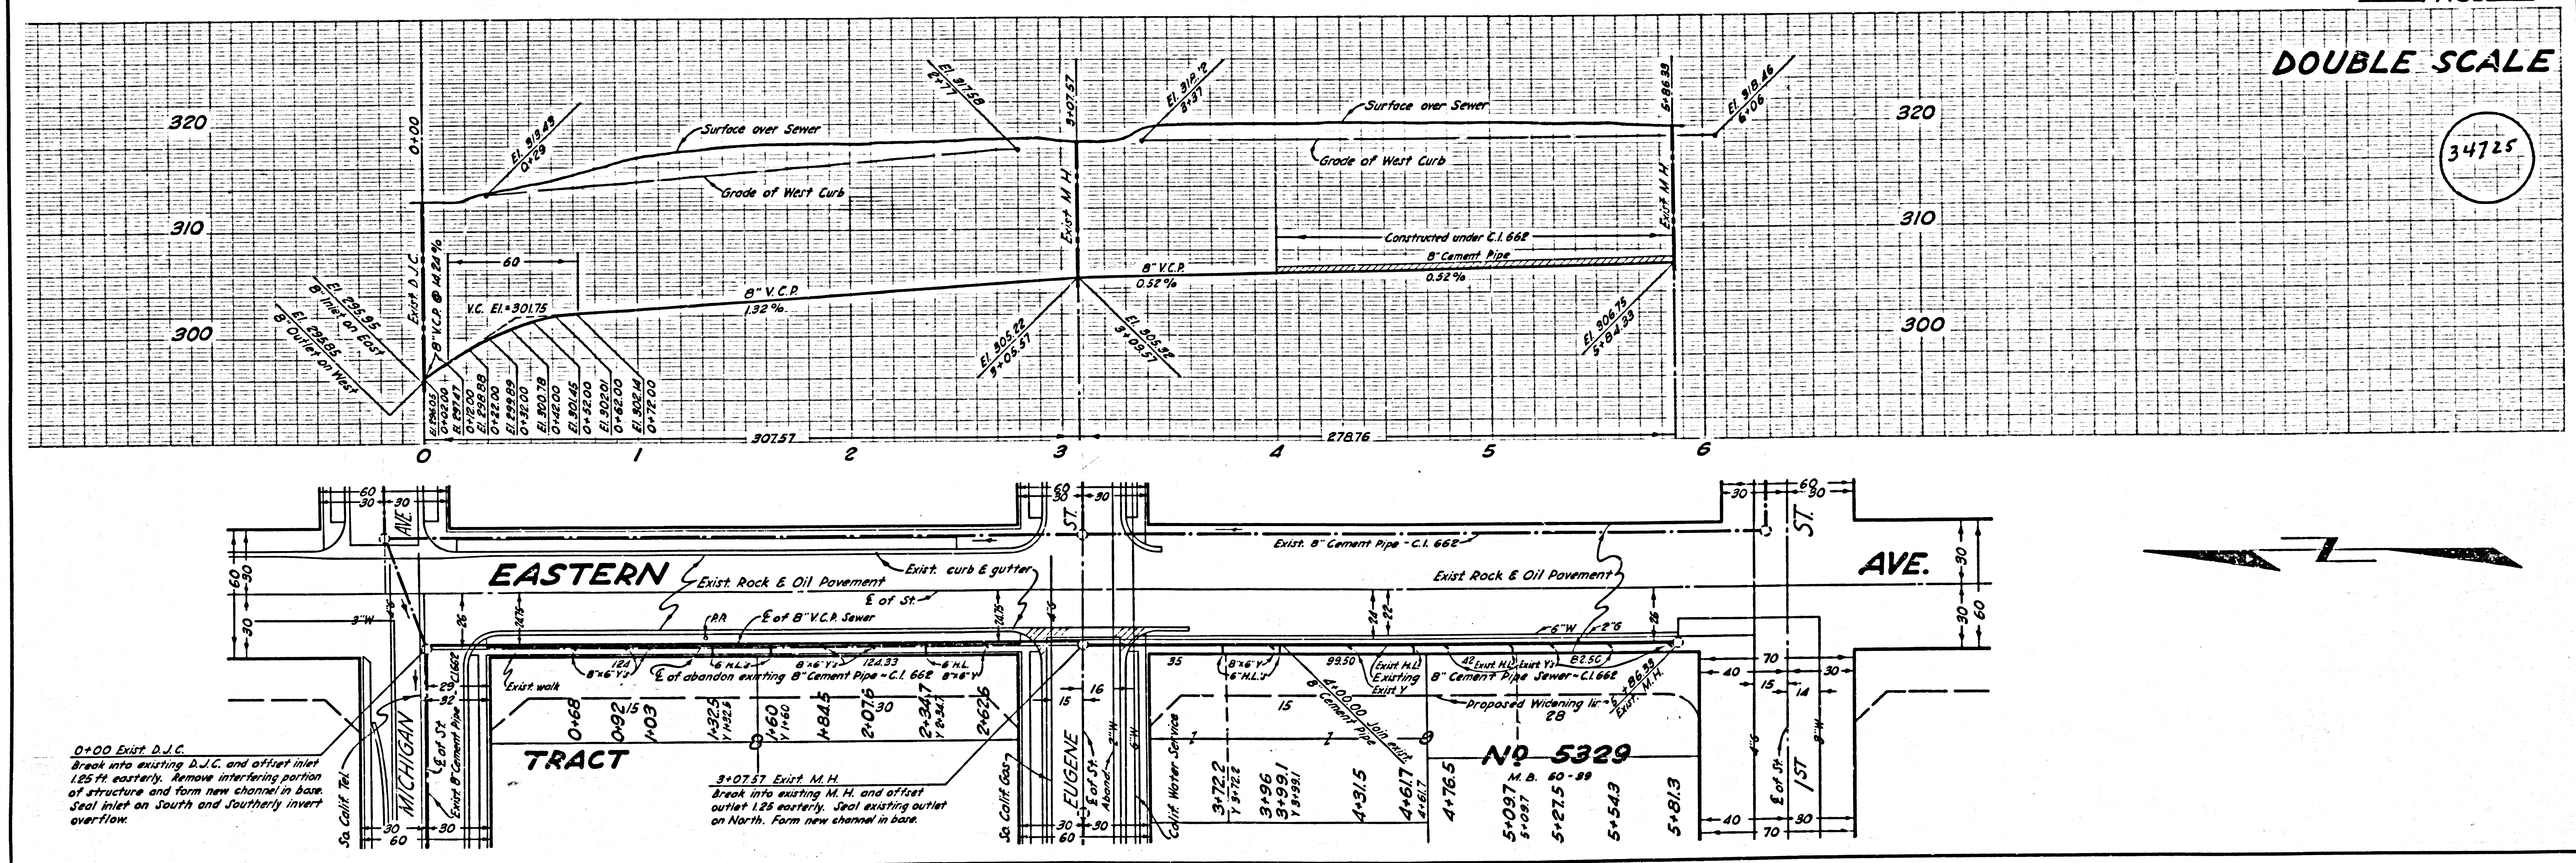

0+00 Exist. D.J.C.
Break into existing D.J.C. and offset inlet 125 ft easterly. Remove interfering portion of structure and form new channel in base. Seal inlet on South and southerly invert overflow.

3+0757 Exist. M.H.
Break into existing M.H. and offset outlet 125 easterly. Seal existing outlet on North. Form new channel in base.