


21512 09

03299 30 3120

23299 5 70 5 3 1 23299

B.M. S.G. 2361 ELEV. 456.776
 L.A. CO. RD. DEPT. PRECISE B.M.S.
 PG. NO. 207 RD. B.M. TAG S. CURB,
 CALLE DE PASEO @ S.E. CO.
 IRWINDALE AVE. 98' ± E. & 22' ± S.E. INT.
 COVINA 1960

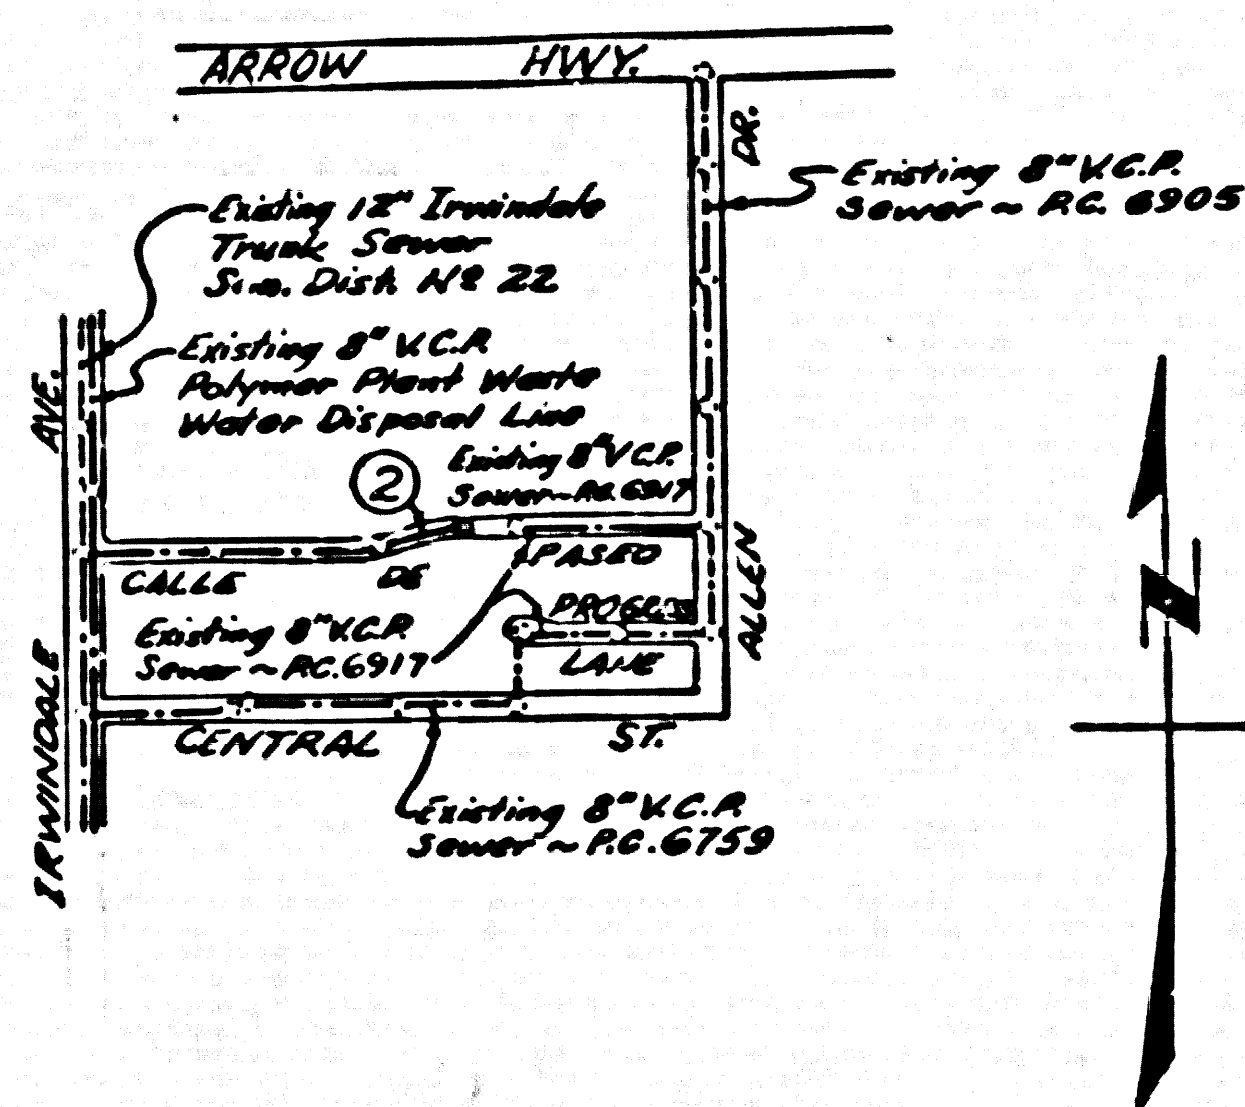

INDEX MAP
 P.C. 7215 CALLE DE PASEO
 Scale 1" = 600'

② Figure In Circle Indicates Page Number

IRWINDALE BUILDING DISTRICT No. 5.06

USE EXTRA STRENGTH PIPE. ALL PIPE IS STANDARD DEPTH CONSTRUCTION.
 USE MECHANICAL COMPRESSION JOINTS FOR ALL VITRIFIED CLAY PIPE SEWERS PER SPEC. SECS. 34, 41, & 42.
 ALL STRUCTURES SHALL BE BRICK SEWER STRUCTURES AS PER PLAN NO. 3-3, REVISIONS 1-1 & 2-1.
 USE STANDARD MANHOLE FRAMES AND COVERS AS PER PLAN NO. 3-1B, REVISIONS 1-1 & 2-1.
 USE FORMULA NO. 5, SEC. 34 OF SPECIFICATIONS TO COMPUTE ALLOWABLE LEAKAGE.
 MINIMUM EXCAVATION SAFETY REQUIREMENTS SHALL APPLY TO ALL EXCAVATIONS.
 ALL STATE AND LOCAL TRENCH SAFETY ORDERS WILL BE RIGIDLY ENFORCED.
 RESURFACING SCHEDULE: RESURFACE TRENCH WITHIN PAVED AREA WITH PRIME ROCK AND OIL _____ INCHES IN THICKNESS ON _____ INCHES OF ADEQUATE BASE MATERIALS, EXCEPT AS NOTED BELOW.

PAGE NO.	STREET	STATION LIMITS		TYPE OF RESURFACING
		FROM	TO	

- ALL CONCRETE CROSS CUTS, CURBS, GUTTERS, PAVEMENT, AND DRIVEWAYS SHALL BE FINISHED OR JACKED PER LOS ANGELES COUNTY ROAD DEPARTMENT REQUIREMENTS.
 THE FOLLOWING LATEST REVISED STANDARD PLANS ON FILE IN THE OFFICE OF COUNTY ENGINEER SHALL APPLY IN THE CONSTRUCTION OF THIS PROJECT:
- STANDARD LEGEND S-1
 - STANDARD BRICK SEWER STRUCTURE S-3
 - STANDARD MANHOLE FRAME AND COVER S-15
 - STANDARD MANHOLE STEPS S-17
 - STANDARD SLOPE S-20
 - STANDARD 87% SUPPORT S-24
 - STANDARD SUPPORT AND PROTECTION OF SEWER PIPES S-28
 - STANDARD BEDDING FOR SEWER PIPES S-31
 - MINIMUM EXCAVATION SAFETY REQUIREMENTS S-32
 - CRADLING AND ENCASUREMENT S-33

- THE UNDERGROUND UTILITY COMPANIES WITHIN THE LIMITS OF THIS PROJECT ARE AS FOLLOWS:
- (1) BALDWIN PARK COUNTY WATER DISTRICT
 - (2) SOUTHERN COUNTIES GAS COMPANY
 - (3) _____
 - (4) _____

NO CONNECTIONS FOR THE DISPOSAL OF INDUSTRIAL WASTES SHALL BE MADE TO SEWERS SHOWN ON THESE DRAWINGS WITHOUT WRITTEN PERMISSION FROM THE CHIEF ENGINEER AND GENERAL MANAGER OF THE COUNTY SANITATION DISTRICT.

P.C. 7215
 PAGE 1

PRIVATE CONTRACT NO. 7215

PROFILE, ALIGNMENT AND GRADE OF
 SANITARY SEWERS
 TO BE CONSTRUCTED IN

CALLE DE PASEO
 AND OTHER RIGHTS OF WAY

36843

1 SHEETS, 2 PAGES

SCALE VERT. 1" = 4'

JANUARY 1965

CITY OF IRWINDALE, CALIFORNIA

JOHN A. LAMBIE

CITY ENGINEER

APPROVED BY *[Signature]*
 ASST. SANITATION ENGINEER

J. D. PARKHURST
 CHIEF ENGINEER OF COUNTY
 SANITATION DISTRICT NO. 5

RECOMMENDED BY *[Signature]*
 REGIONAL ENGINEER

APPROVED BY *[Signature]*
 OFFICE ENGINEER

DESIGNED BY *[Signature]*
 REG. C.E. NO. 7852




APPROVED BY *[Signature]*
 CITY MANAGER

NOTES:
 WORK SHALL BE CONSTRUCTED ACCORDING TO STANDARD SPECIFICATIONS DATED MAY 25, 1963 ON FILE IN THE OFFICE OF THE CITY ENGINEER AND SHALL BE PROTECTED ONLY IN THE PRESENCE OF THE CITY ENGINEER.
 GRADES TO WHICH THIS IMPROVEMENT IS TO BE CONSTRUCTED ARE SHOWN ON PLANS AND PROFILE GRADE POINTS FOR TOP OF CURB, CENTER LINE OF STREET OR CENTER LINE OF ALLEY ARE SHOWN BY CIRCLES ON PROFILES. AT ALL POINTS BETWEEN BENCHMARK POINTS THE GRADE SHALL BE ESTABLISHED AS IS IN ACCORDANCE TO A STRAIGHT LINE BETWEEN BENCHMARK POINTS.
 ELEVATIONS ARE IN FEET ABOVE M.S.L. & U.S. SEA LEVEL UNLESS OTHERWISE NOTED.
 UNIT PRICES FOR ADDITIONAL WORK WHICH MAY BE REQUIRED BUT WHICH CANNOT BE ASCERTAINED IN ADVANCE, SHALL BE SUBMITTED BY THE CONTRACTOR.
 THIS BIDDING AND THE DATA HEREON ARE HEREBY MADE A PART OF THE SPECIFICATIONS.

LAYOUT	L. J. JAIME	DEC 1964	UNDERGROUND	R. W. SCOTT	1-22-65
TRACED	L. J. JAIME	JAN 1965	BENCH MARKS	J. L. KAUFMAN	1-22-65
CHECKED	J. de JONG	JAN 1965	MAINTENANCE		
F. B.			INSPECTOR		
A. B. 8618 20-22	W. S. 47		RECORD PLANS		

Trim Line

Trim Line

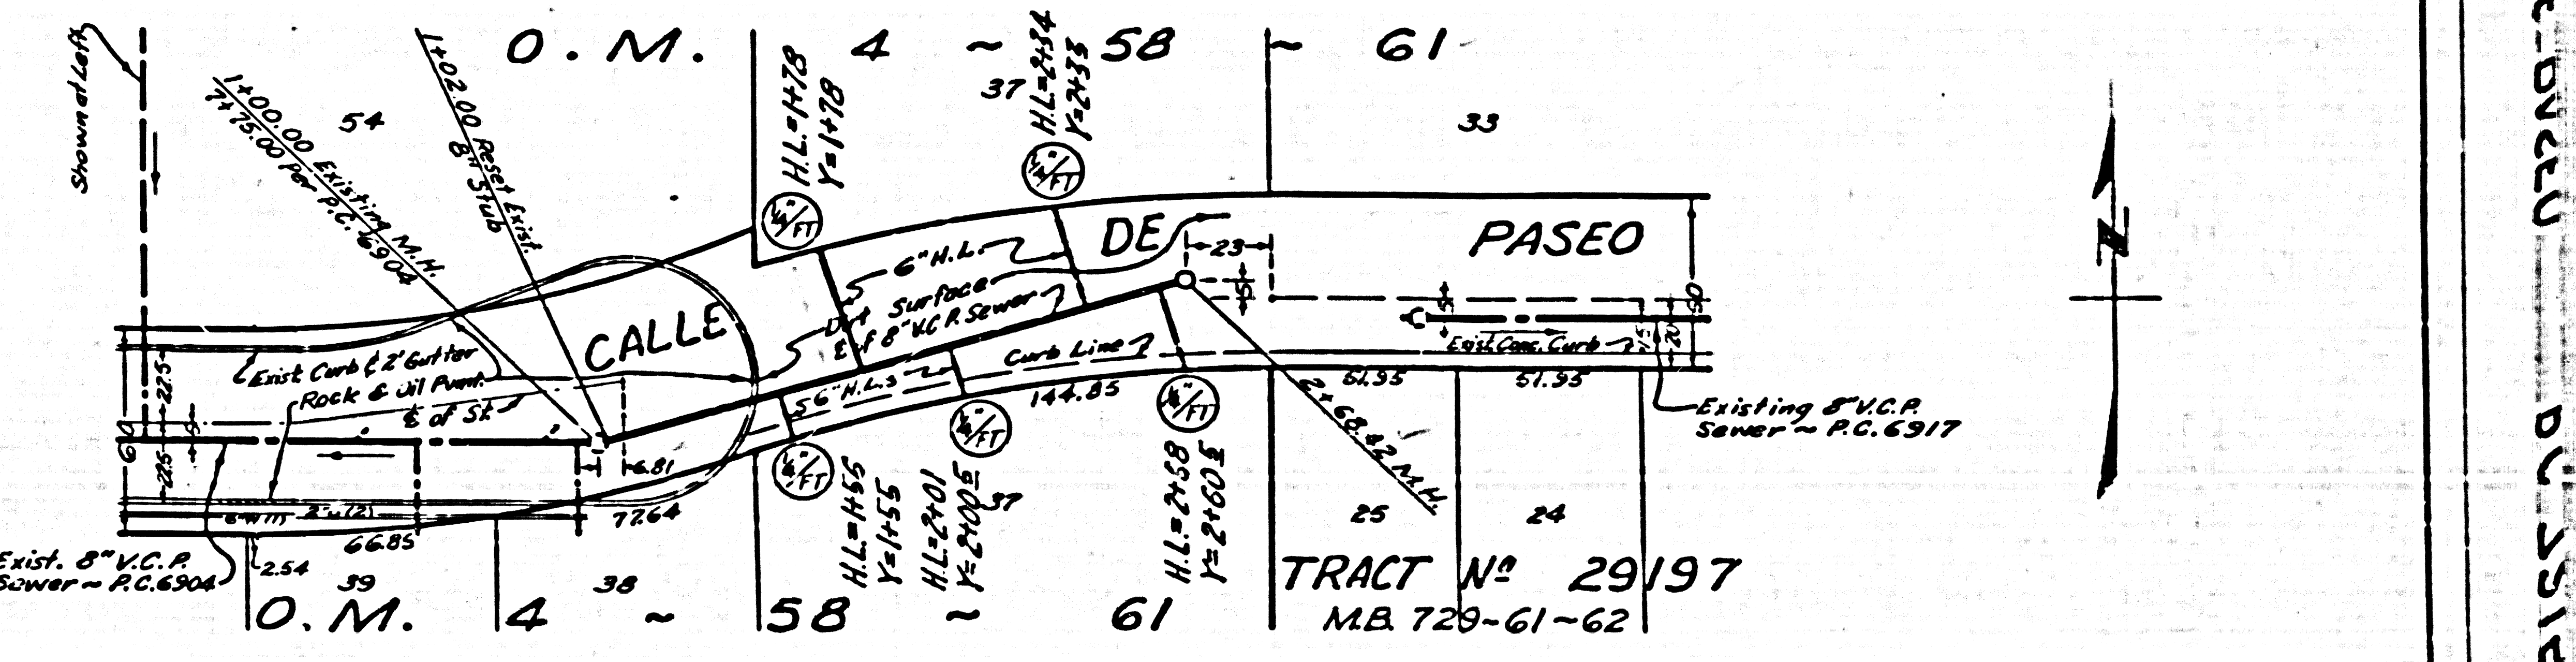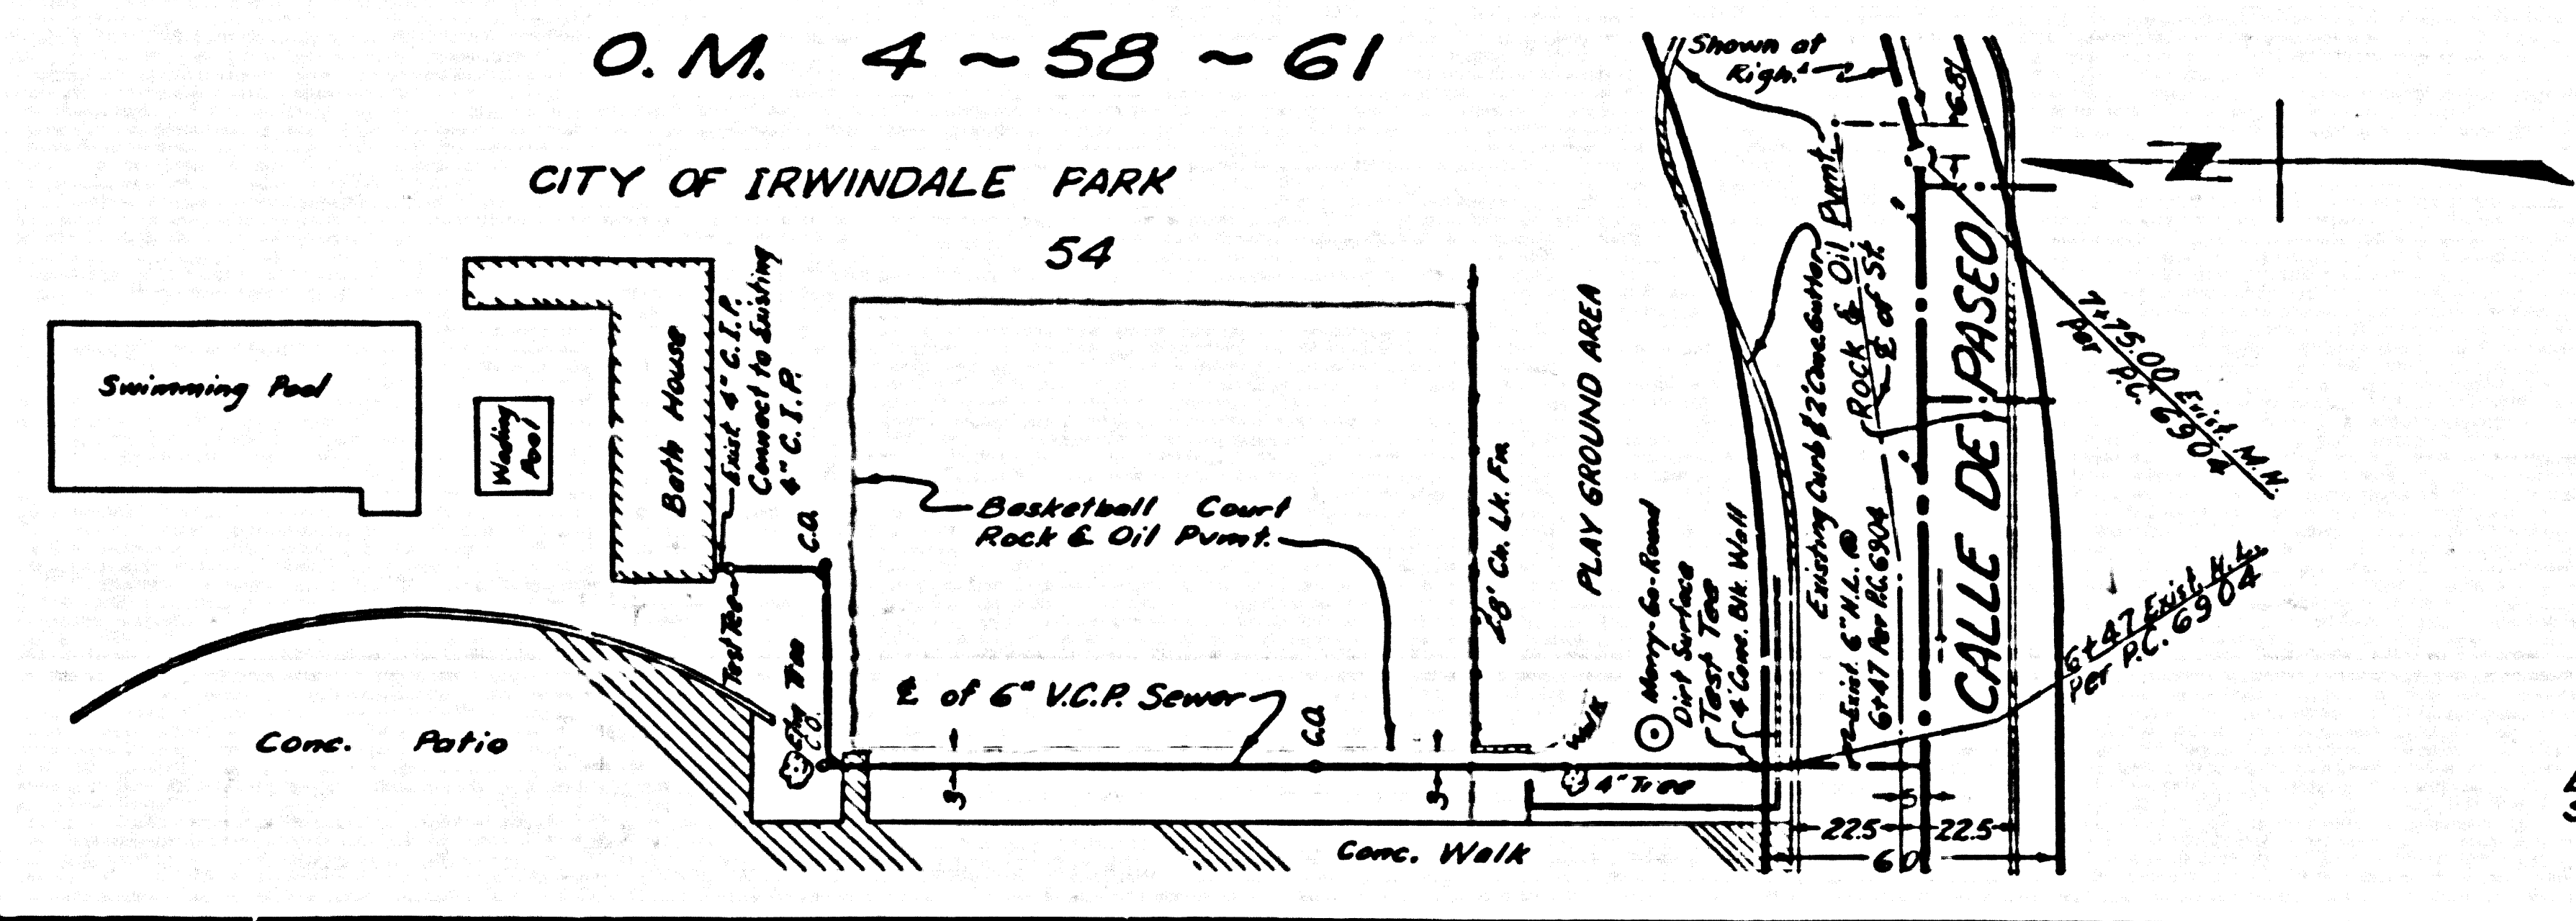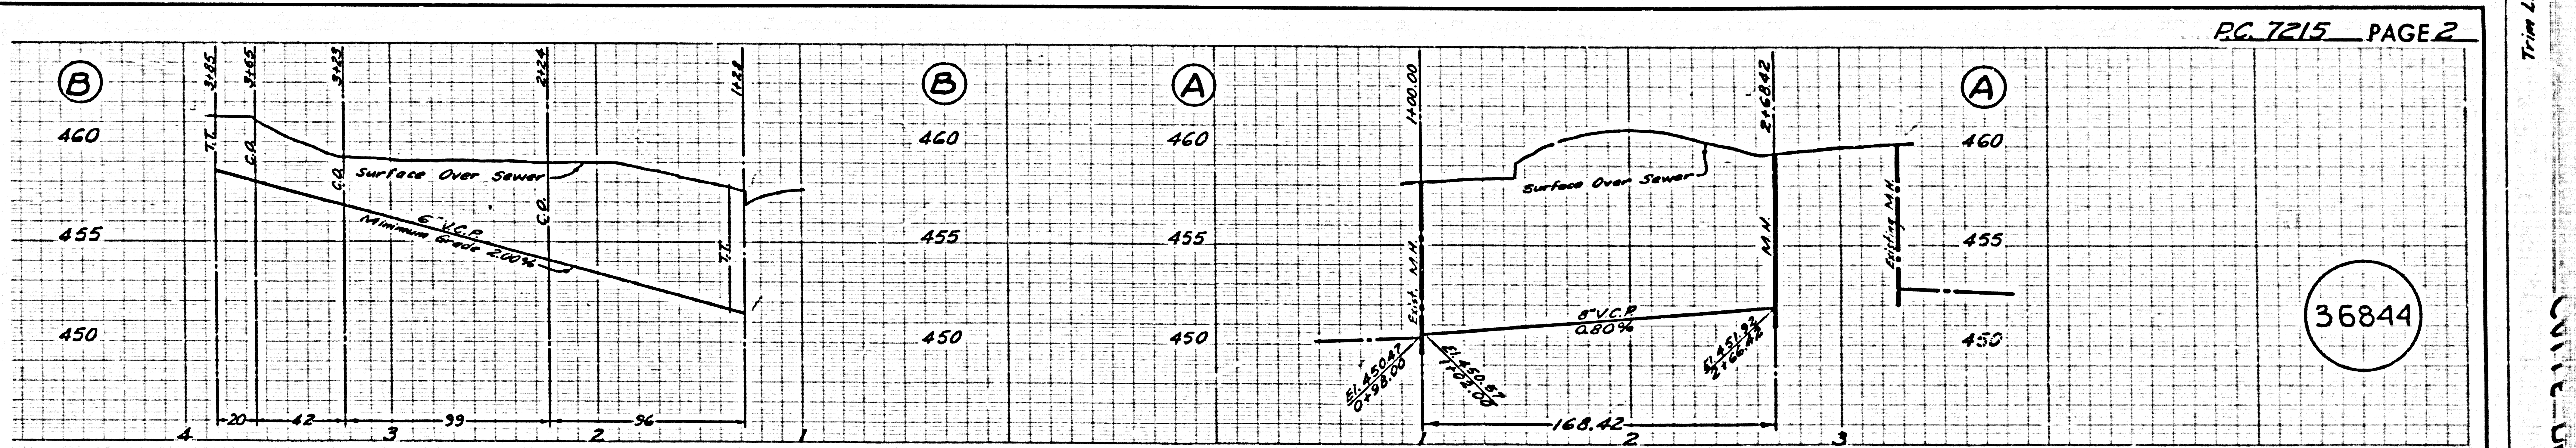

36844

P.C. 7215 PAGE 2

TRACT NO. 29197
 M.B. 720-61-62