

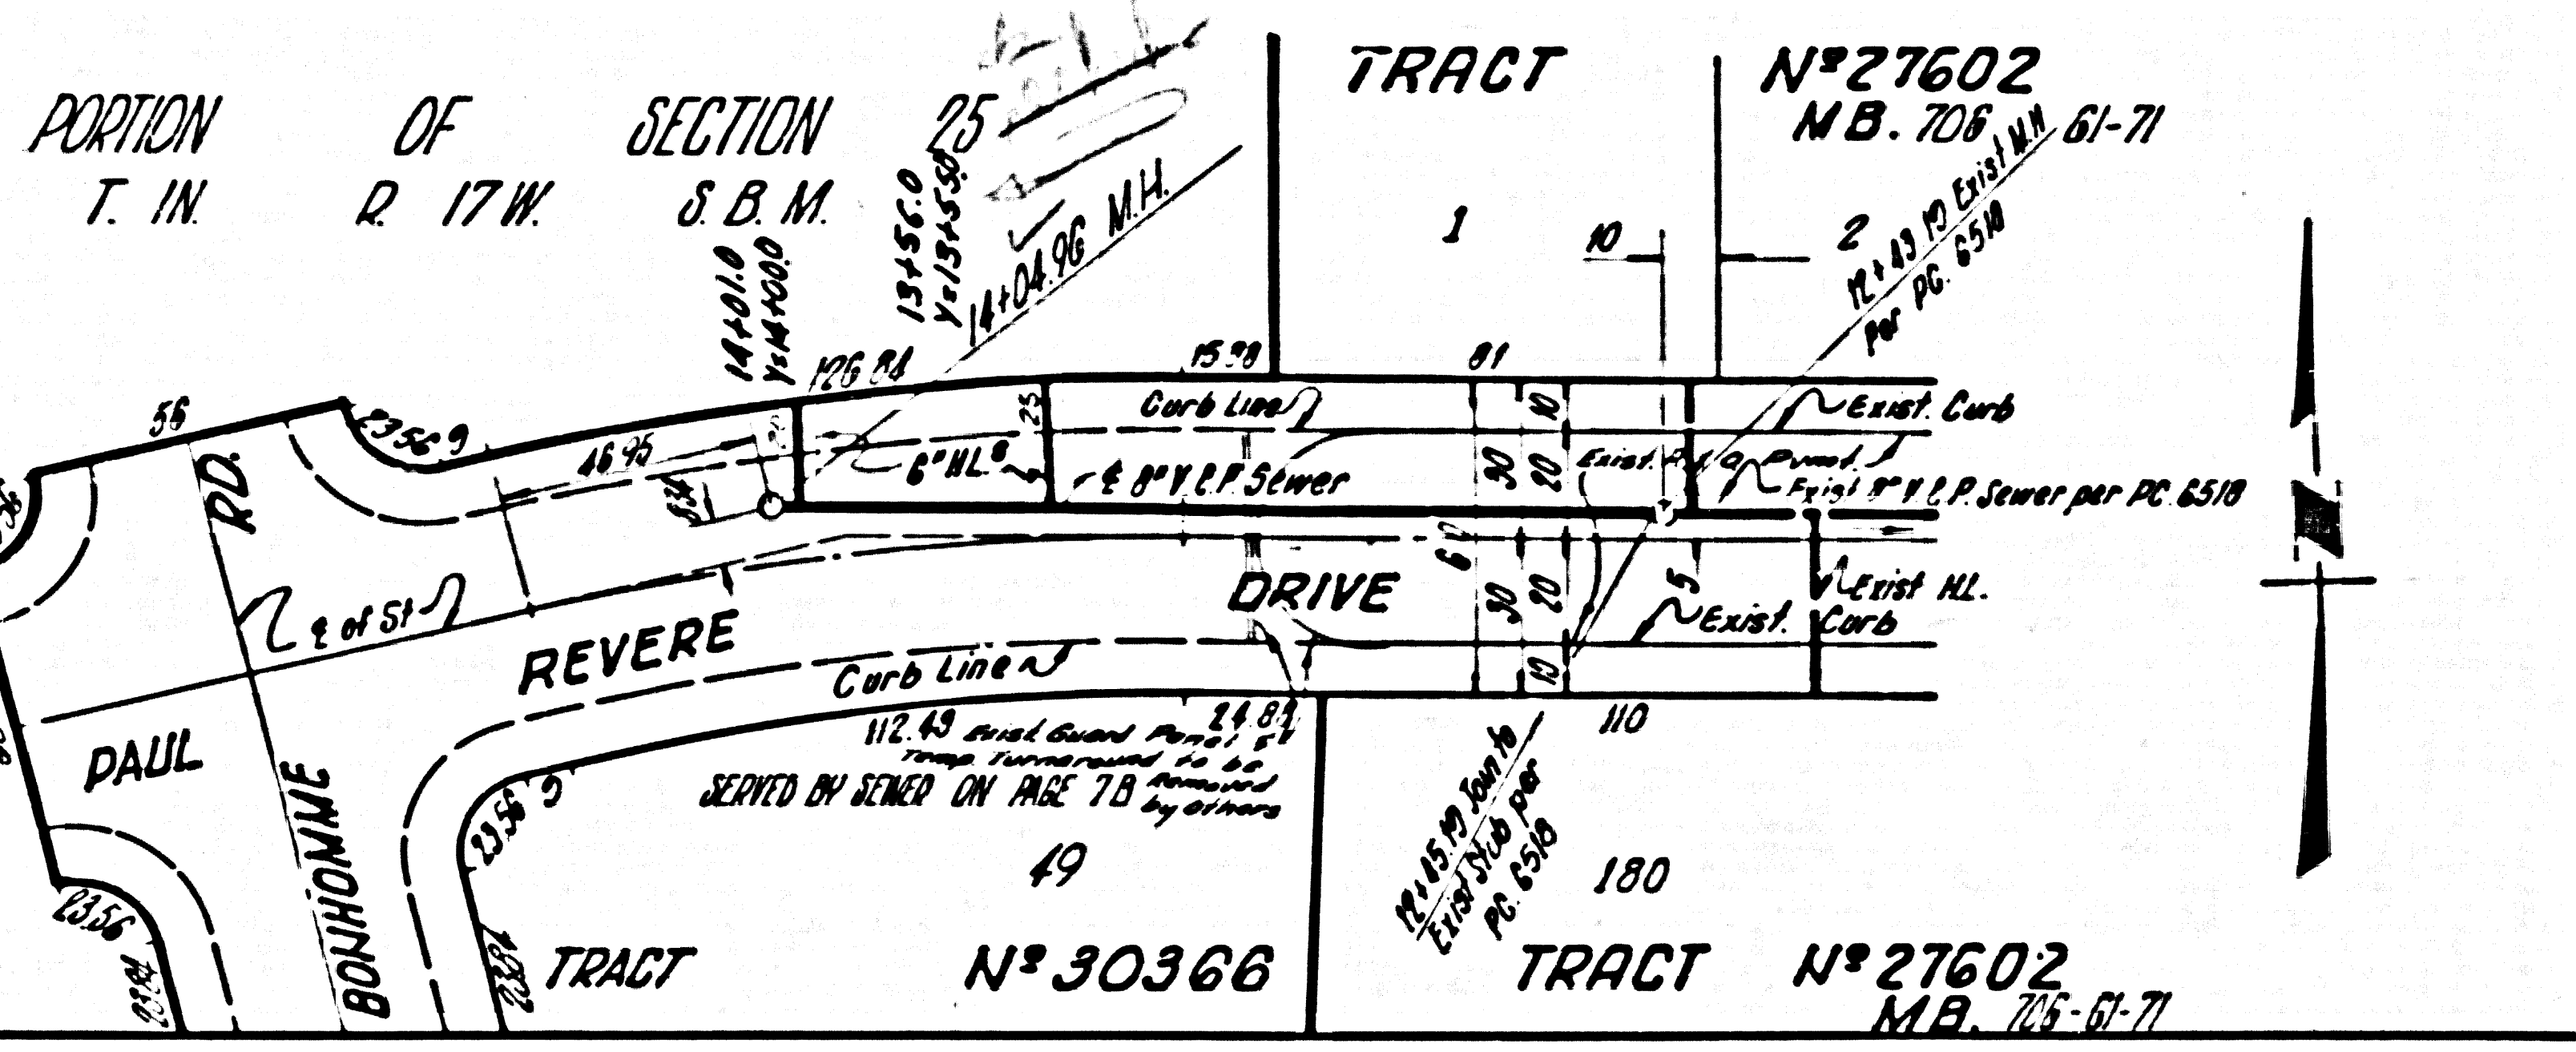
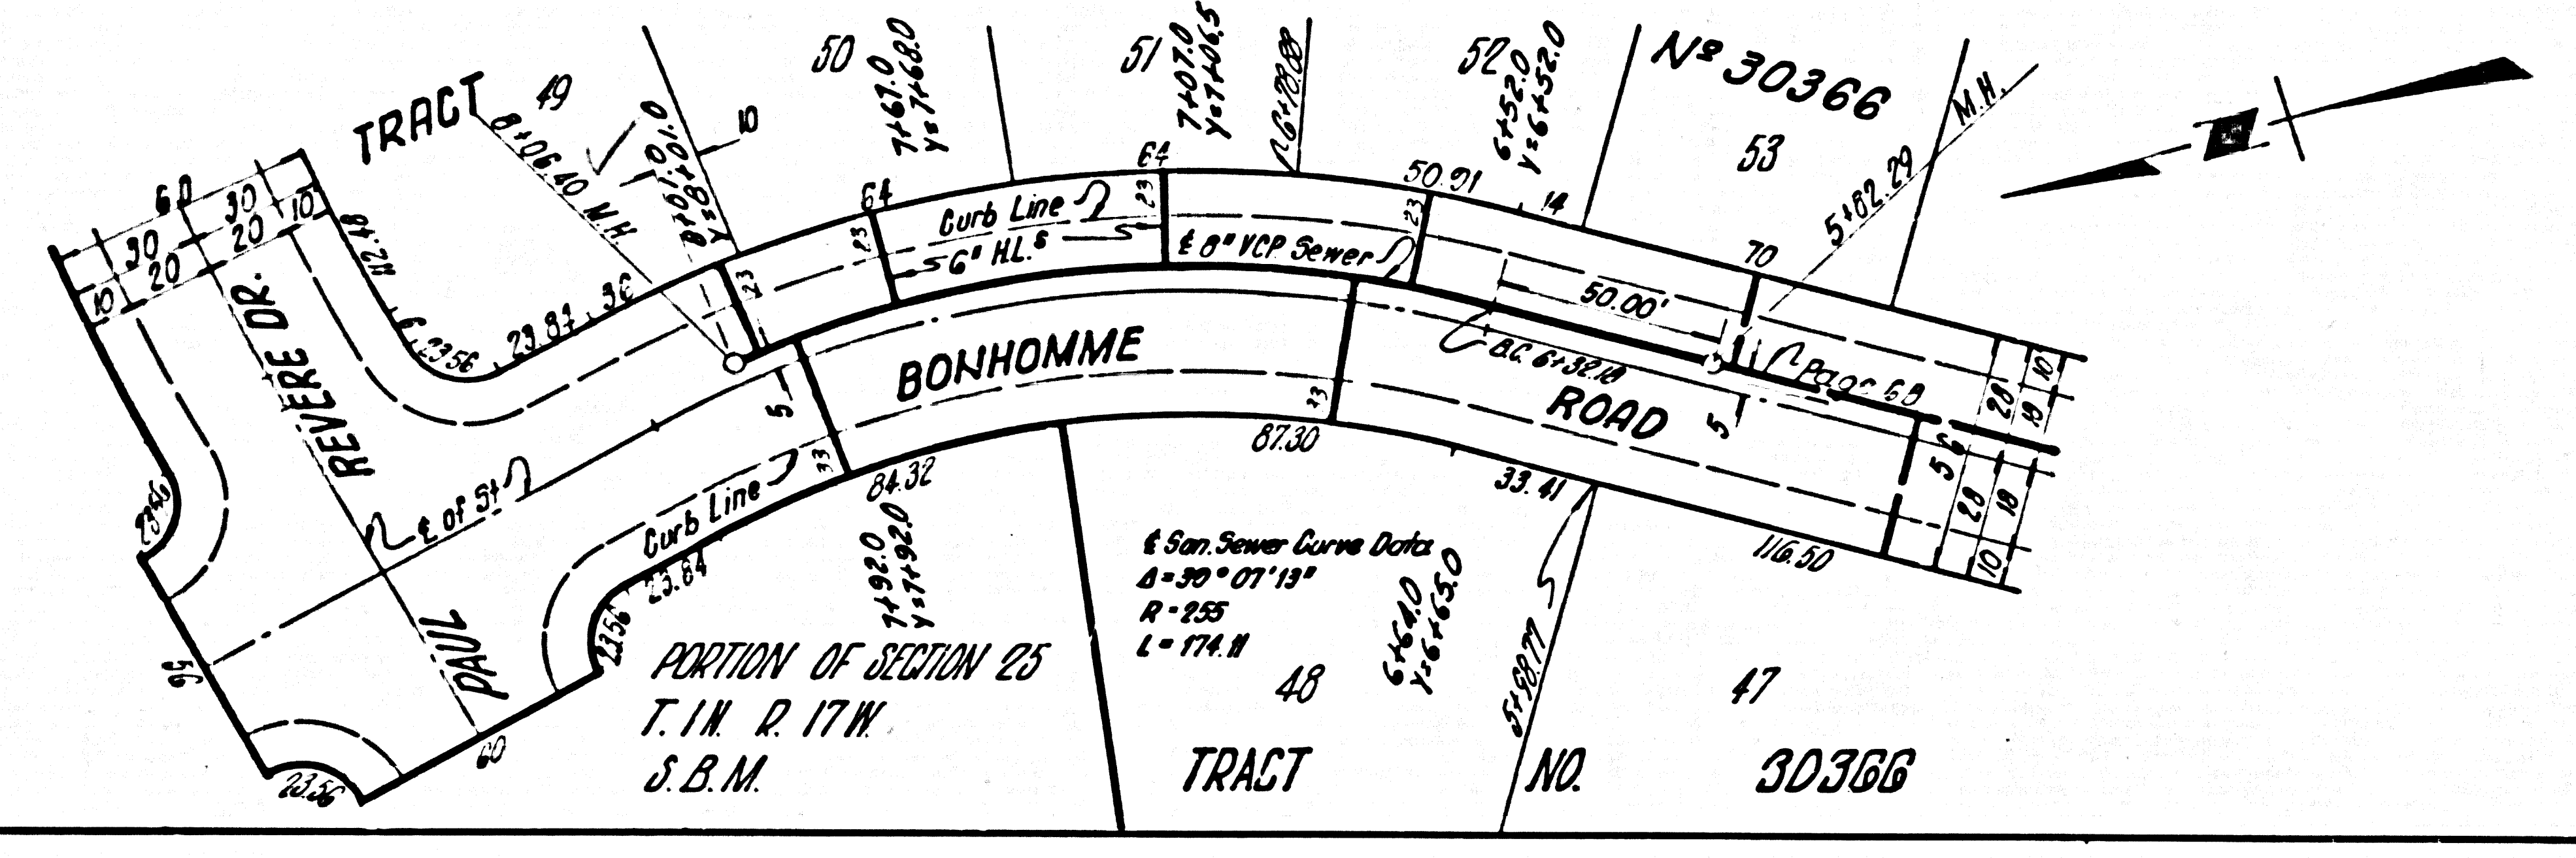
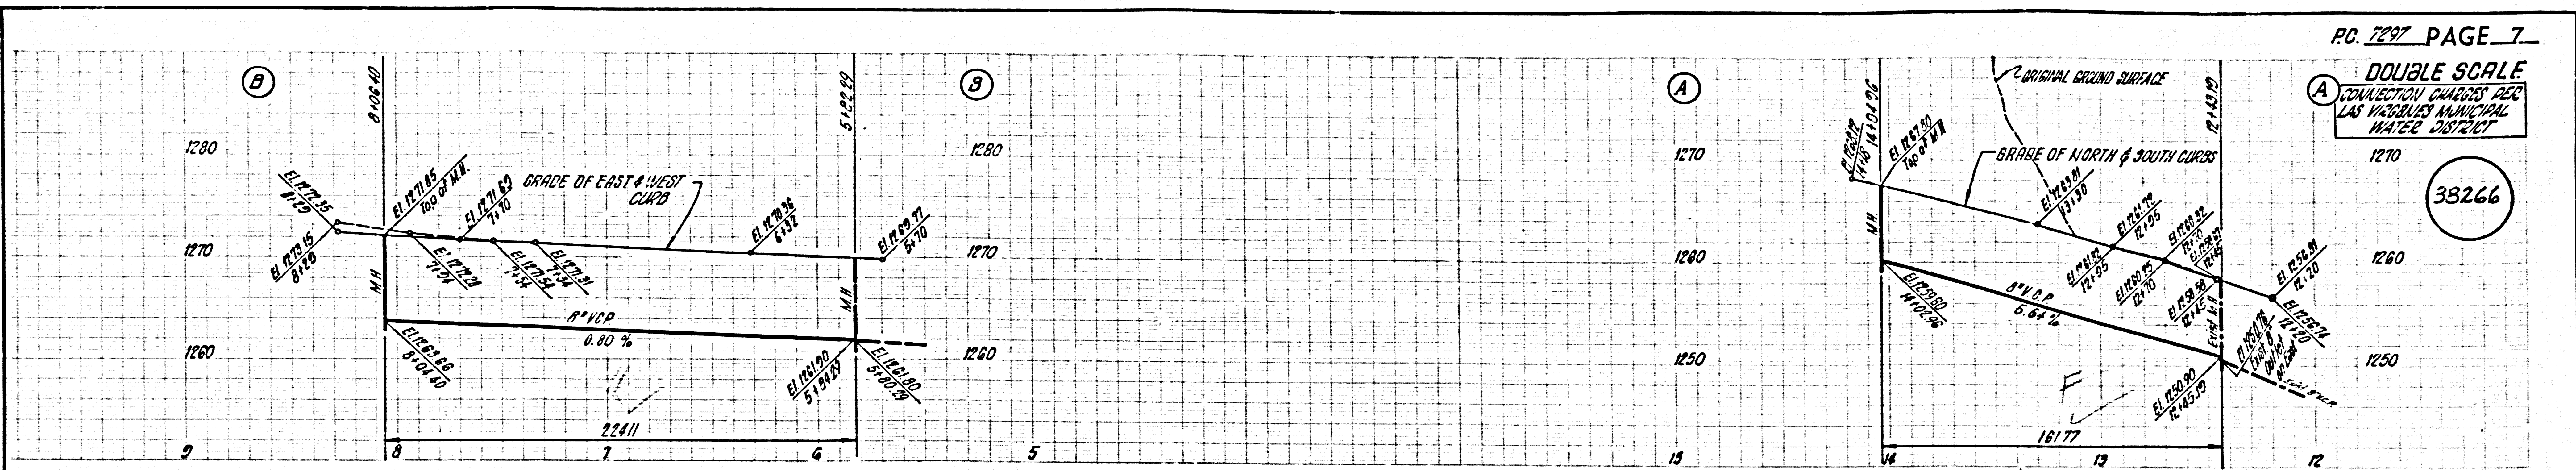


38266

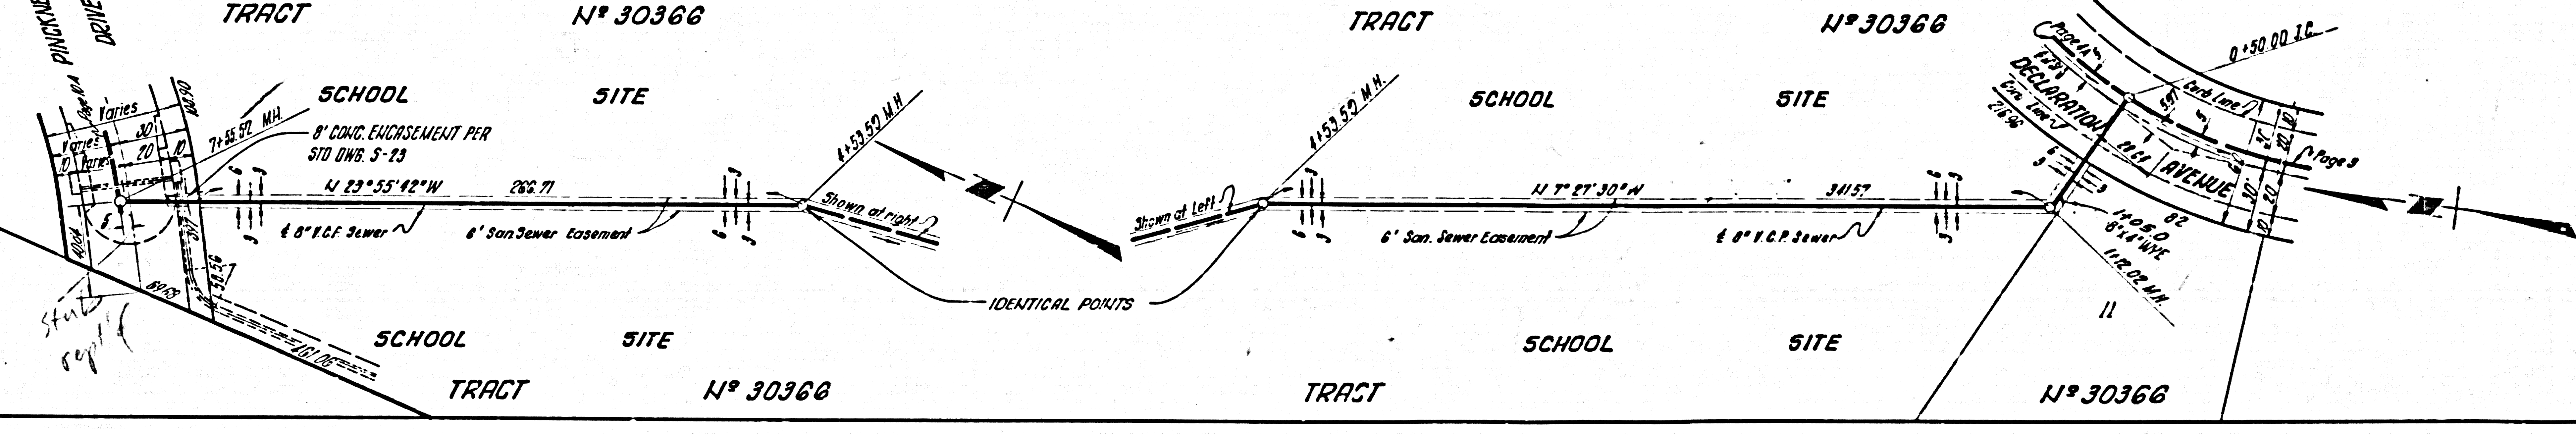


38267

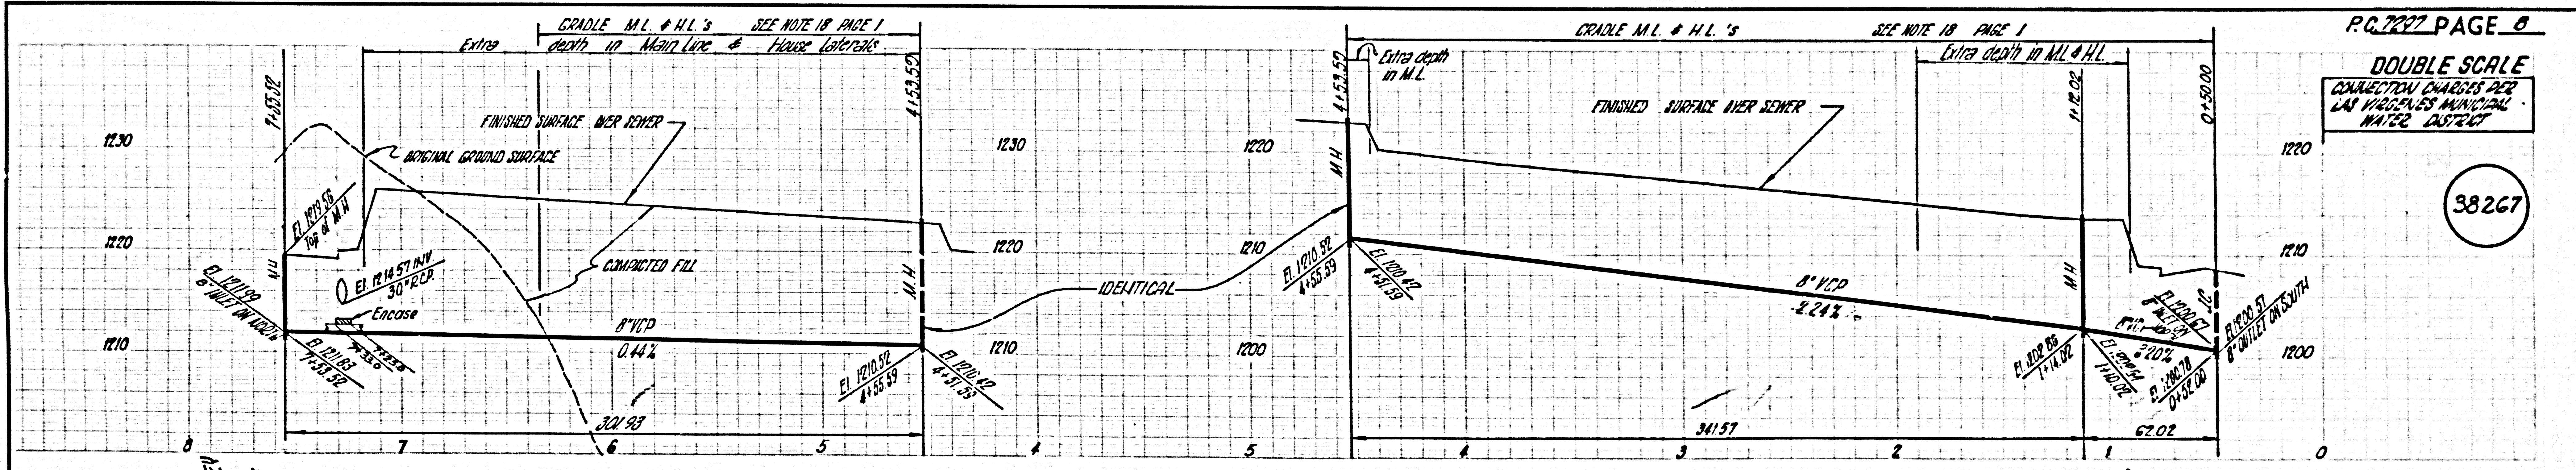

DOUBLE SCALE
CONNECTION CHARGES PER
LAS VEGAS MUNICIPAL
WATER DISTRICT

38268

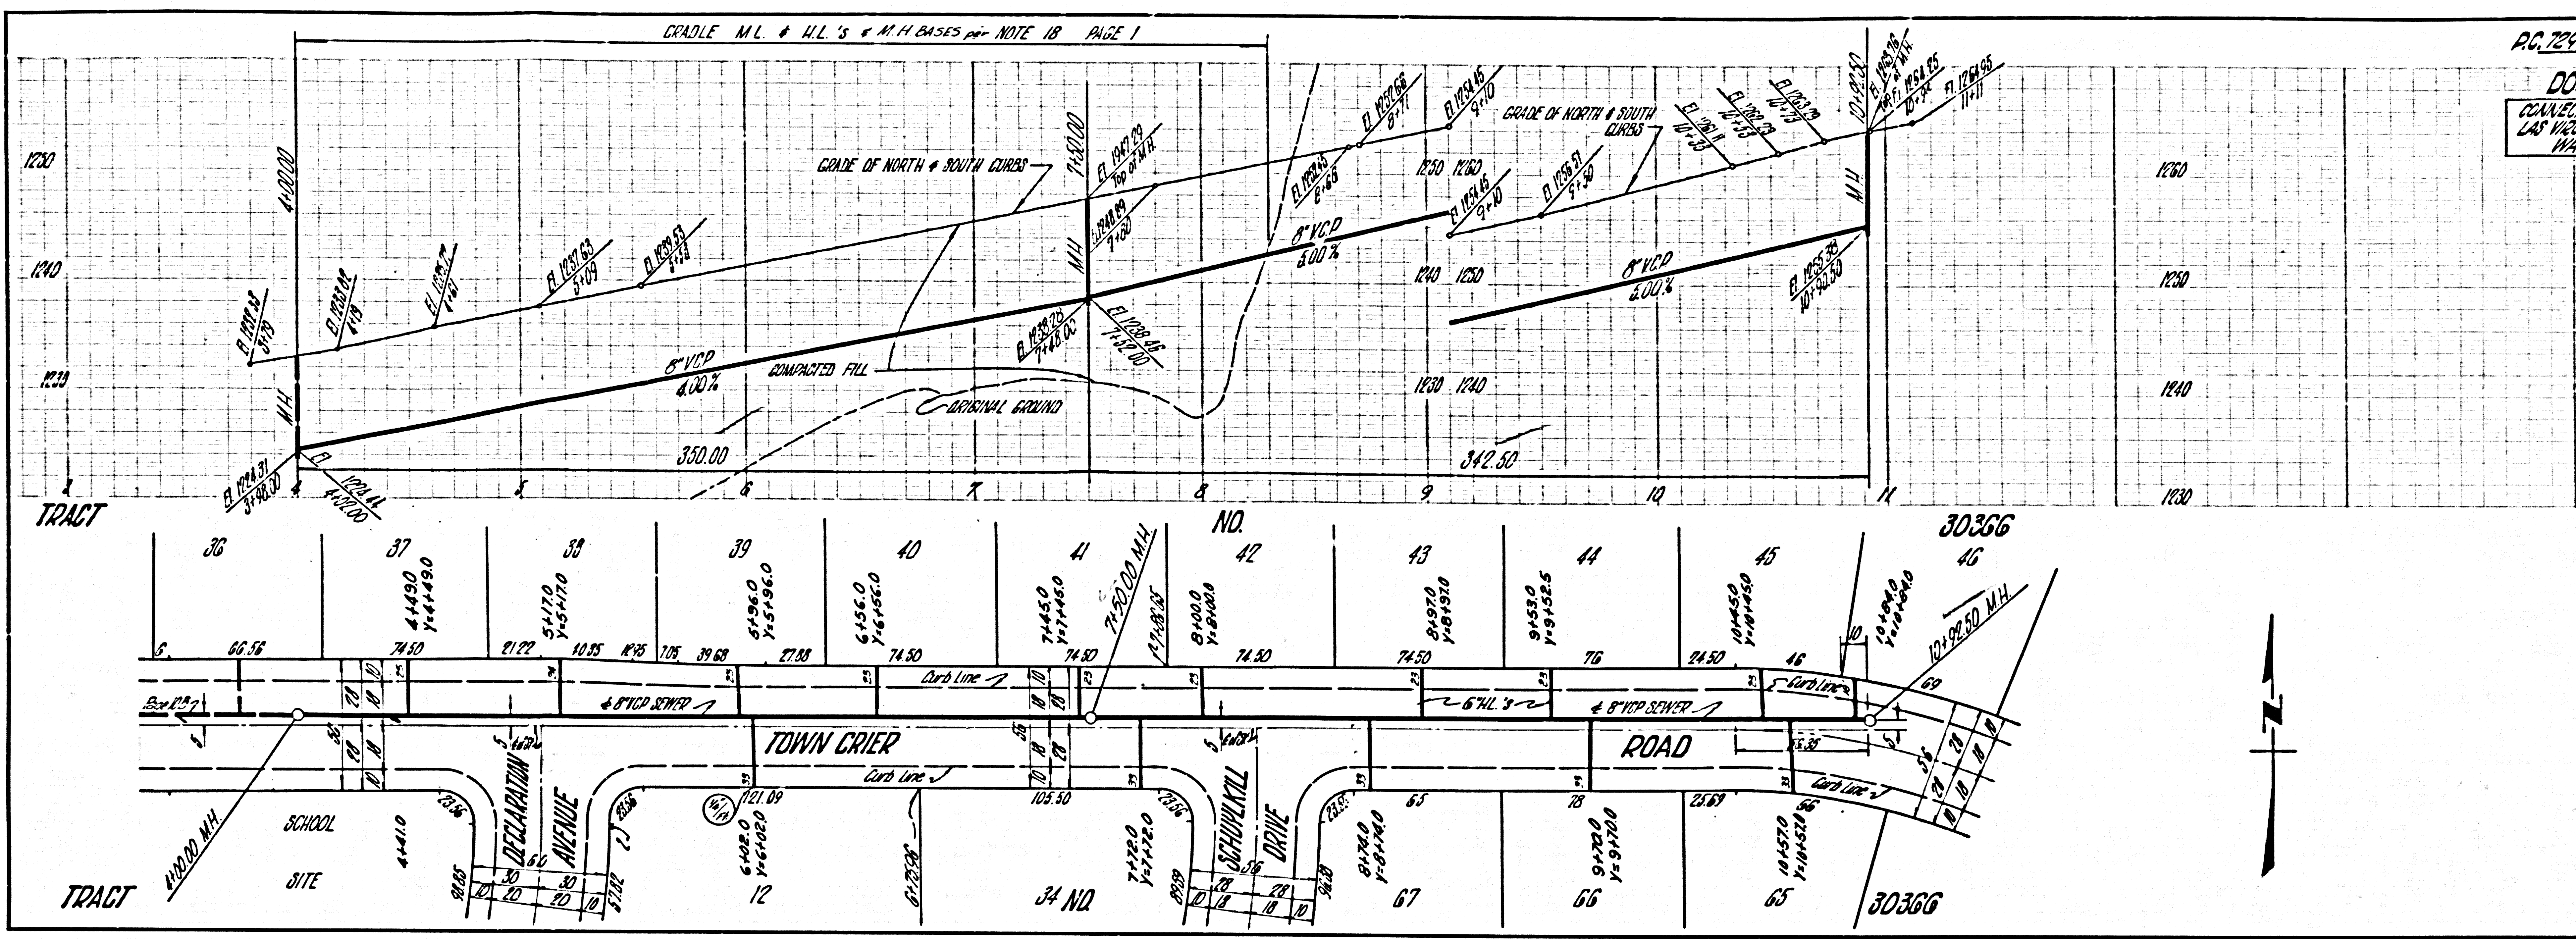

DOUBLE SCALE
CONNECTION CHARGES PER
LAS VEGAS MUNICIPAL
WATER DISTRICT

38269

