

CITY OF PARAMOUNT NO. 4.04

- NOTES:
 1. USE "WEDGE LOCK" OR "SPREAD SEAL" FOR ALL V.C.R. JOINTS PER SPEC'S, SECT 96 & 40.
 2. TO BE CONSTRUCTED UNDER SEWER MAINTENANCE FORCE ACCOUNT.
 3. FOR BENCH MARK DATUM REFER TO SANITATION DISTRICT TRUNK SEWER-DOWNEY AVE. EXTENSION.

P.C. 7382
 PAGE 1
 J.N. 0515.55

PROFILE ALIGNMENT AND GRADE OF
SANITARY SEWERS

TO BE CONSTRUCTED IN
DOWNEY AVENUE
PRIVATE CONTRACT NO. 7382
 IN THE CITY OF PARAMOUNT, CALIFORNIA
 PAGE 1 OF 2 PAGES

37611

SCALE: VERT. 1"=4'
 HORIZ. 1"=40' JUNE, 1965

FOR THE CONSOLIDATED SEWER MAINTENANCE DISTRICT
 JOHN A. LAMBIE CITY ENGINEER


RECOMMENDED *Carl W. ...* APPROVED *John D. Parkhurst*
 SEWER MAINTENANCE SUPERINTENDENT ASSISTANT SANITATION ENGINEER

JOHN D. PARKHURST
 CHIEF ENGINEER OF COUNTY
 SANITATION DISTRICT NO. 8

John D. Parkhurst
 OFFICE ENGINEER

NOTE:
 ELEVATIONS ARE IN FEET ABOVE U.S.C. & G.S. SEA LEVEL DATUM AS OF 1929.
 THIS DRAWING AND THE DATA HEREON ARE HEREBY MADE A PART OF THIS SPECIFICATION.

REFERENCES			
W.I. 32	DESIGNED	KOGA	JUNE, 1965
	DRAWN	KOGA	JUNE, 1965
	CHECKED	CADWELL	JUNE, 1965

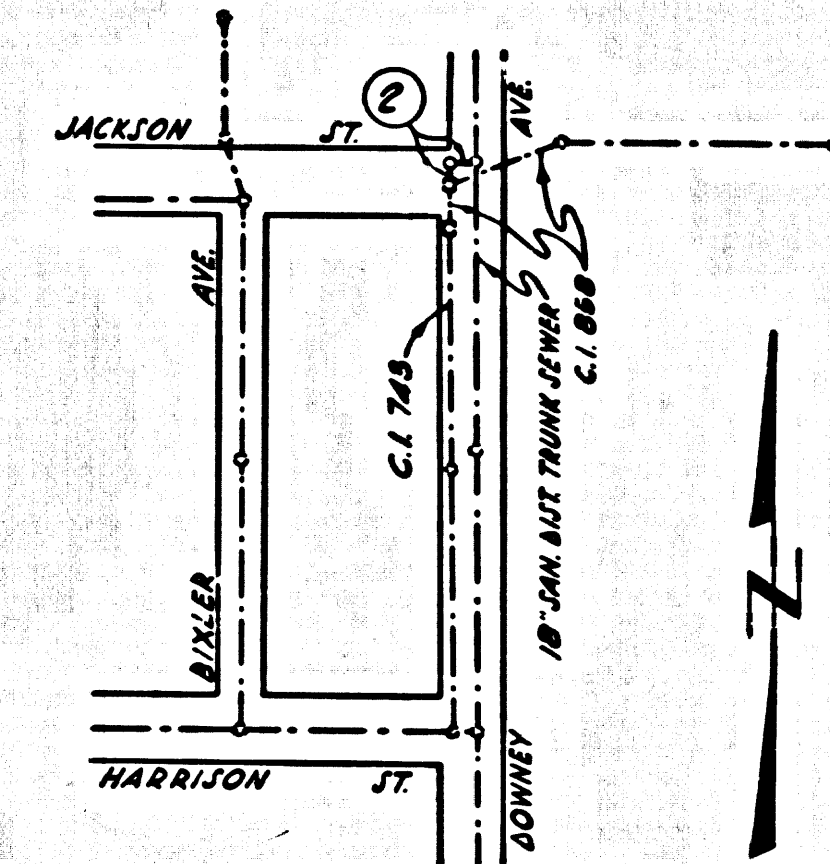


INDEX MAP
 SCALE: 1"=300'

BEFORE BREAKING INTO ANY EXISTING STRUCTURE AND BEFORE FINAL ACCEPTANCE OF THIS WORK, THE CITY SANITATION DISTRICT (DU 4.1261) SHALL BE NOTIFIED IN ORDER THAT REQUIRED INSPECTION CAN BE MADE.

NO CONNECTIONS FOR THE DISPOSAL OF INDUSTRIAL WASTES SHALL BE MADE TO SEWERS SHOWN ON THESE DRAWINGS WITHOUT WRITTEN PERMISSION FROM THE CHIEF ENGINEER AND GENERAL MANAGER OF THE COUNTY SANITATION DISTRICTS.

P.C. 7382 PAGE 2

37612

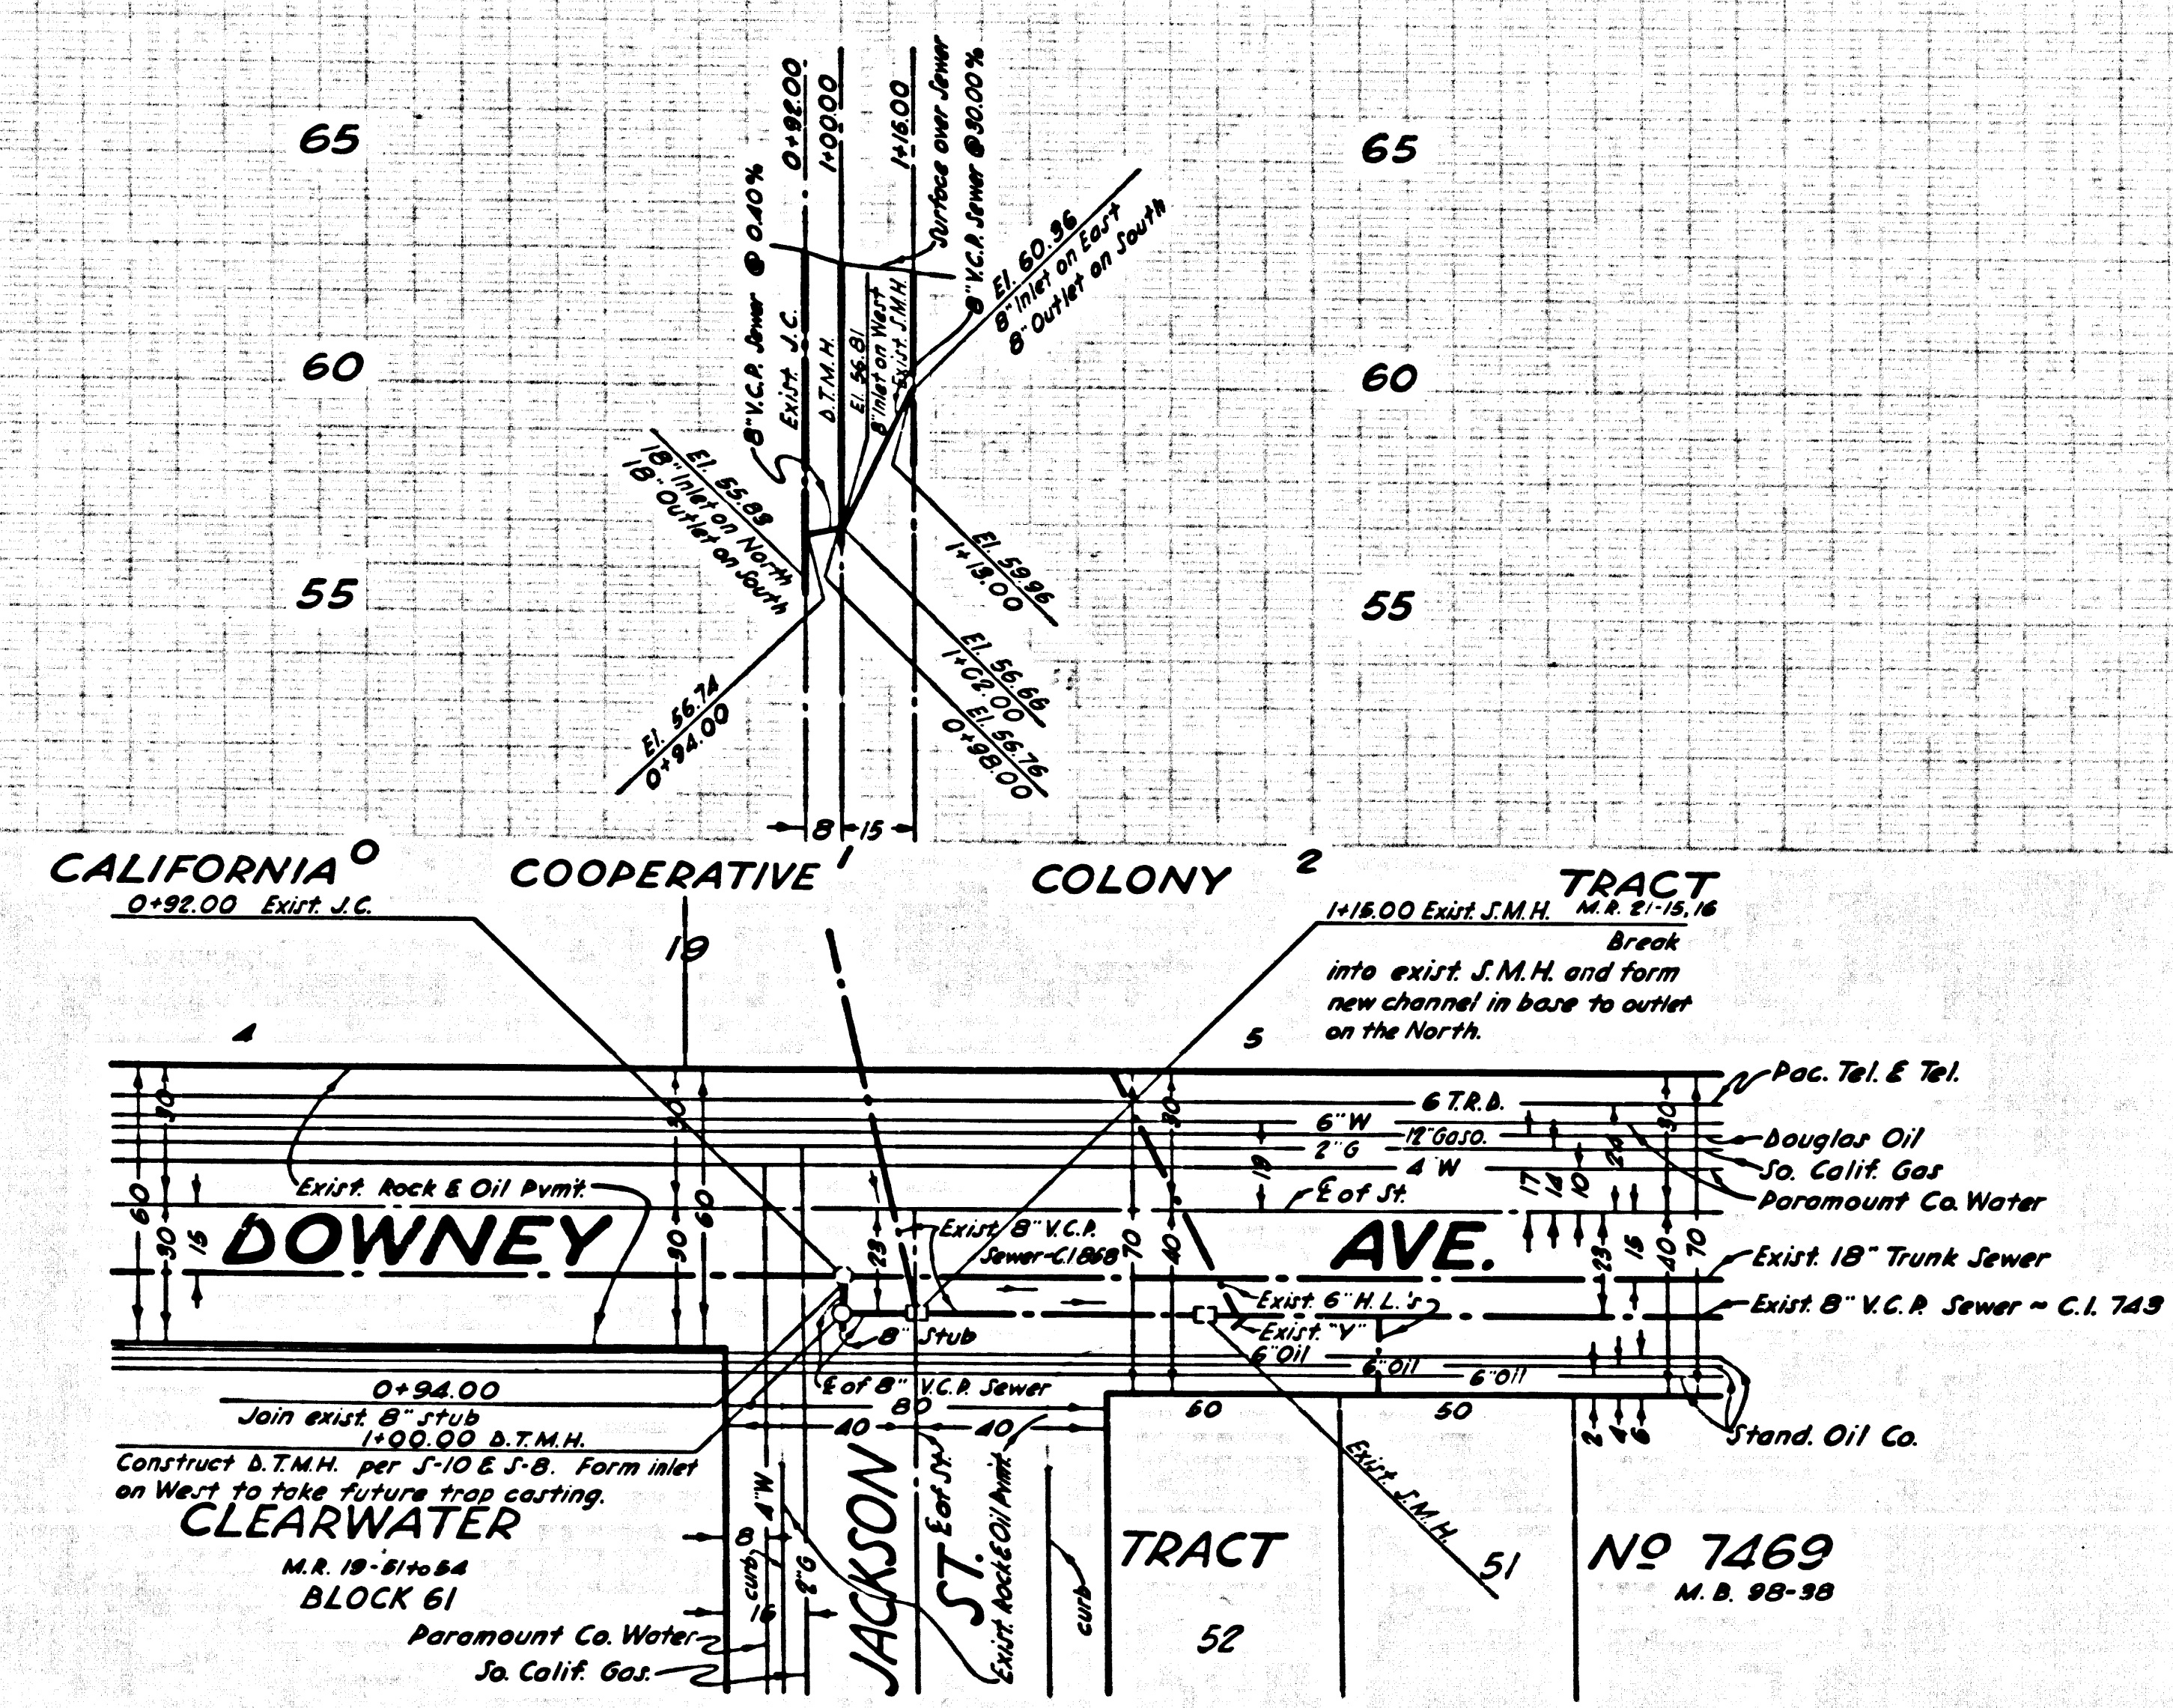

0+94.00
 Join exist. 8" stub
 1100.00 D.T.M.H.
 Construct D.T.M.H. per F-10 & F-8. Form used
 on West to take future trap cutting.
CLEARWATER
 M.R. 18-8104
 BLOCK 61
 Paramount Co. Water
 To Calif. Gas

TRACT NO 7469
 M.R. 95-90