


PC 7816

# FIRESTONE BLDG. DIST. NO. 1

NOTE:  
 1. USE "WEDGE LOCK" OR "SPEED SEAL" FOR ALL V.C.P. JOINTS PER SPECI., SECT. 36 & 49.  
 2. TO BE CONSTRUCTED UNDER JEWEL MAINTENANCE FORCE ACCOUNT.  
 3. ROAD DEPARTMENT PERMIT REQUIRED.  
 4. FOR BENCH MARK DATUM REFER TO PRIVATE CONTRACT NO. 298.

WORK COMPLETED 7-29-67

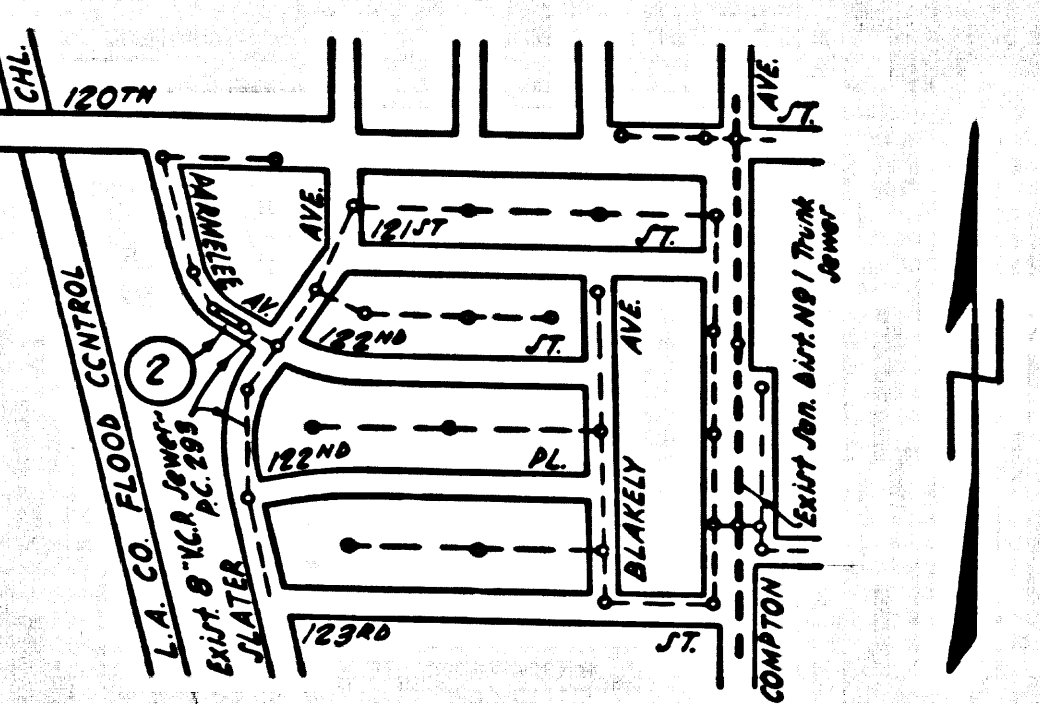

INDEX MAP SCALE 1"=600'

NO CONNECTIONS FOR THE DISPOSAL OF INDUSTRIAL WASTES SHALL BE MADE TO SEWERS SHOWN ON THESE DRAWING WITHOUT WRITTEN PERMISSION FROM THE CHIEF ENGINEER AND GENERAL MANAGER OF THE COUNTY SANITATION DISTRICTS.

40122

P.C. 7816  
PAGE 1  
J.N. 0600.00

## SANITARY SEWERS

TO BE RECONSTRUCTED IN  
**PARMELEE AVE.**  
**PRIVATE CONTRACT NO. 7816**  
 COUNTY OF LOS ANGELES, CALIFORNIA  
 PAGE 1 OF 2 PAGES

SCALE: VERT. 1"=4'      HORIZ. 1"=40'      W.J. 26      JULY, 1967

JOHN A. LAMBIE      COUNTY ENGINEER


RECOMMENDED: *Carl B. ...*      APPROVED: *Richard W. ...*  
 JEWEL MAINTENANCE SUPERINTENDENT      A.S.T. SANITATION ENGINEER

JOHN D. PARKHURJT  
 CHIEF ENGINEER OF COUNTY  
 SANITATION DISTRICT NO. 1

BY: *[Signature]*      OFFICE ENGINEER

NOTE:  
 ELEVATIONS ARE IN FEET ABOVE U.S.C. & G.S. MEAN DATUM OF 1929. THIS DRAWING AND THE DATA HEREON ARE HEREBY MADE A PART OF THIS SPECIFICATION.

REFERENCES			
W.J. 26	DESIGNED	KOGA	JULY, 1967
	DRAWN	KOGA	JULY, 1967
	CHECKED	CADWELL	JULY, 1967

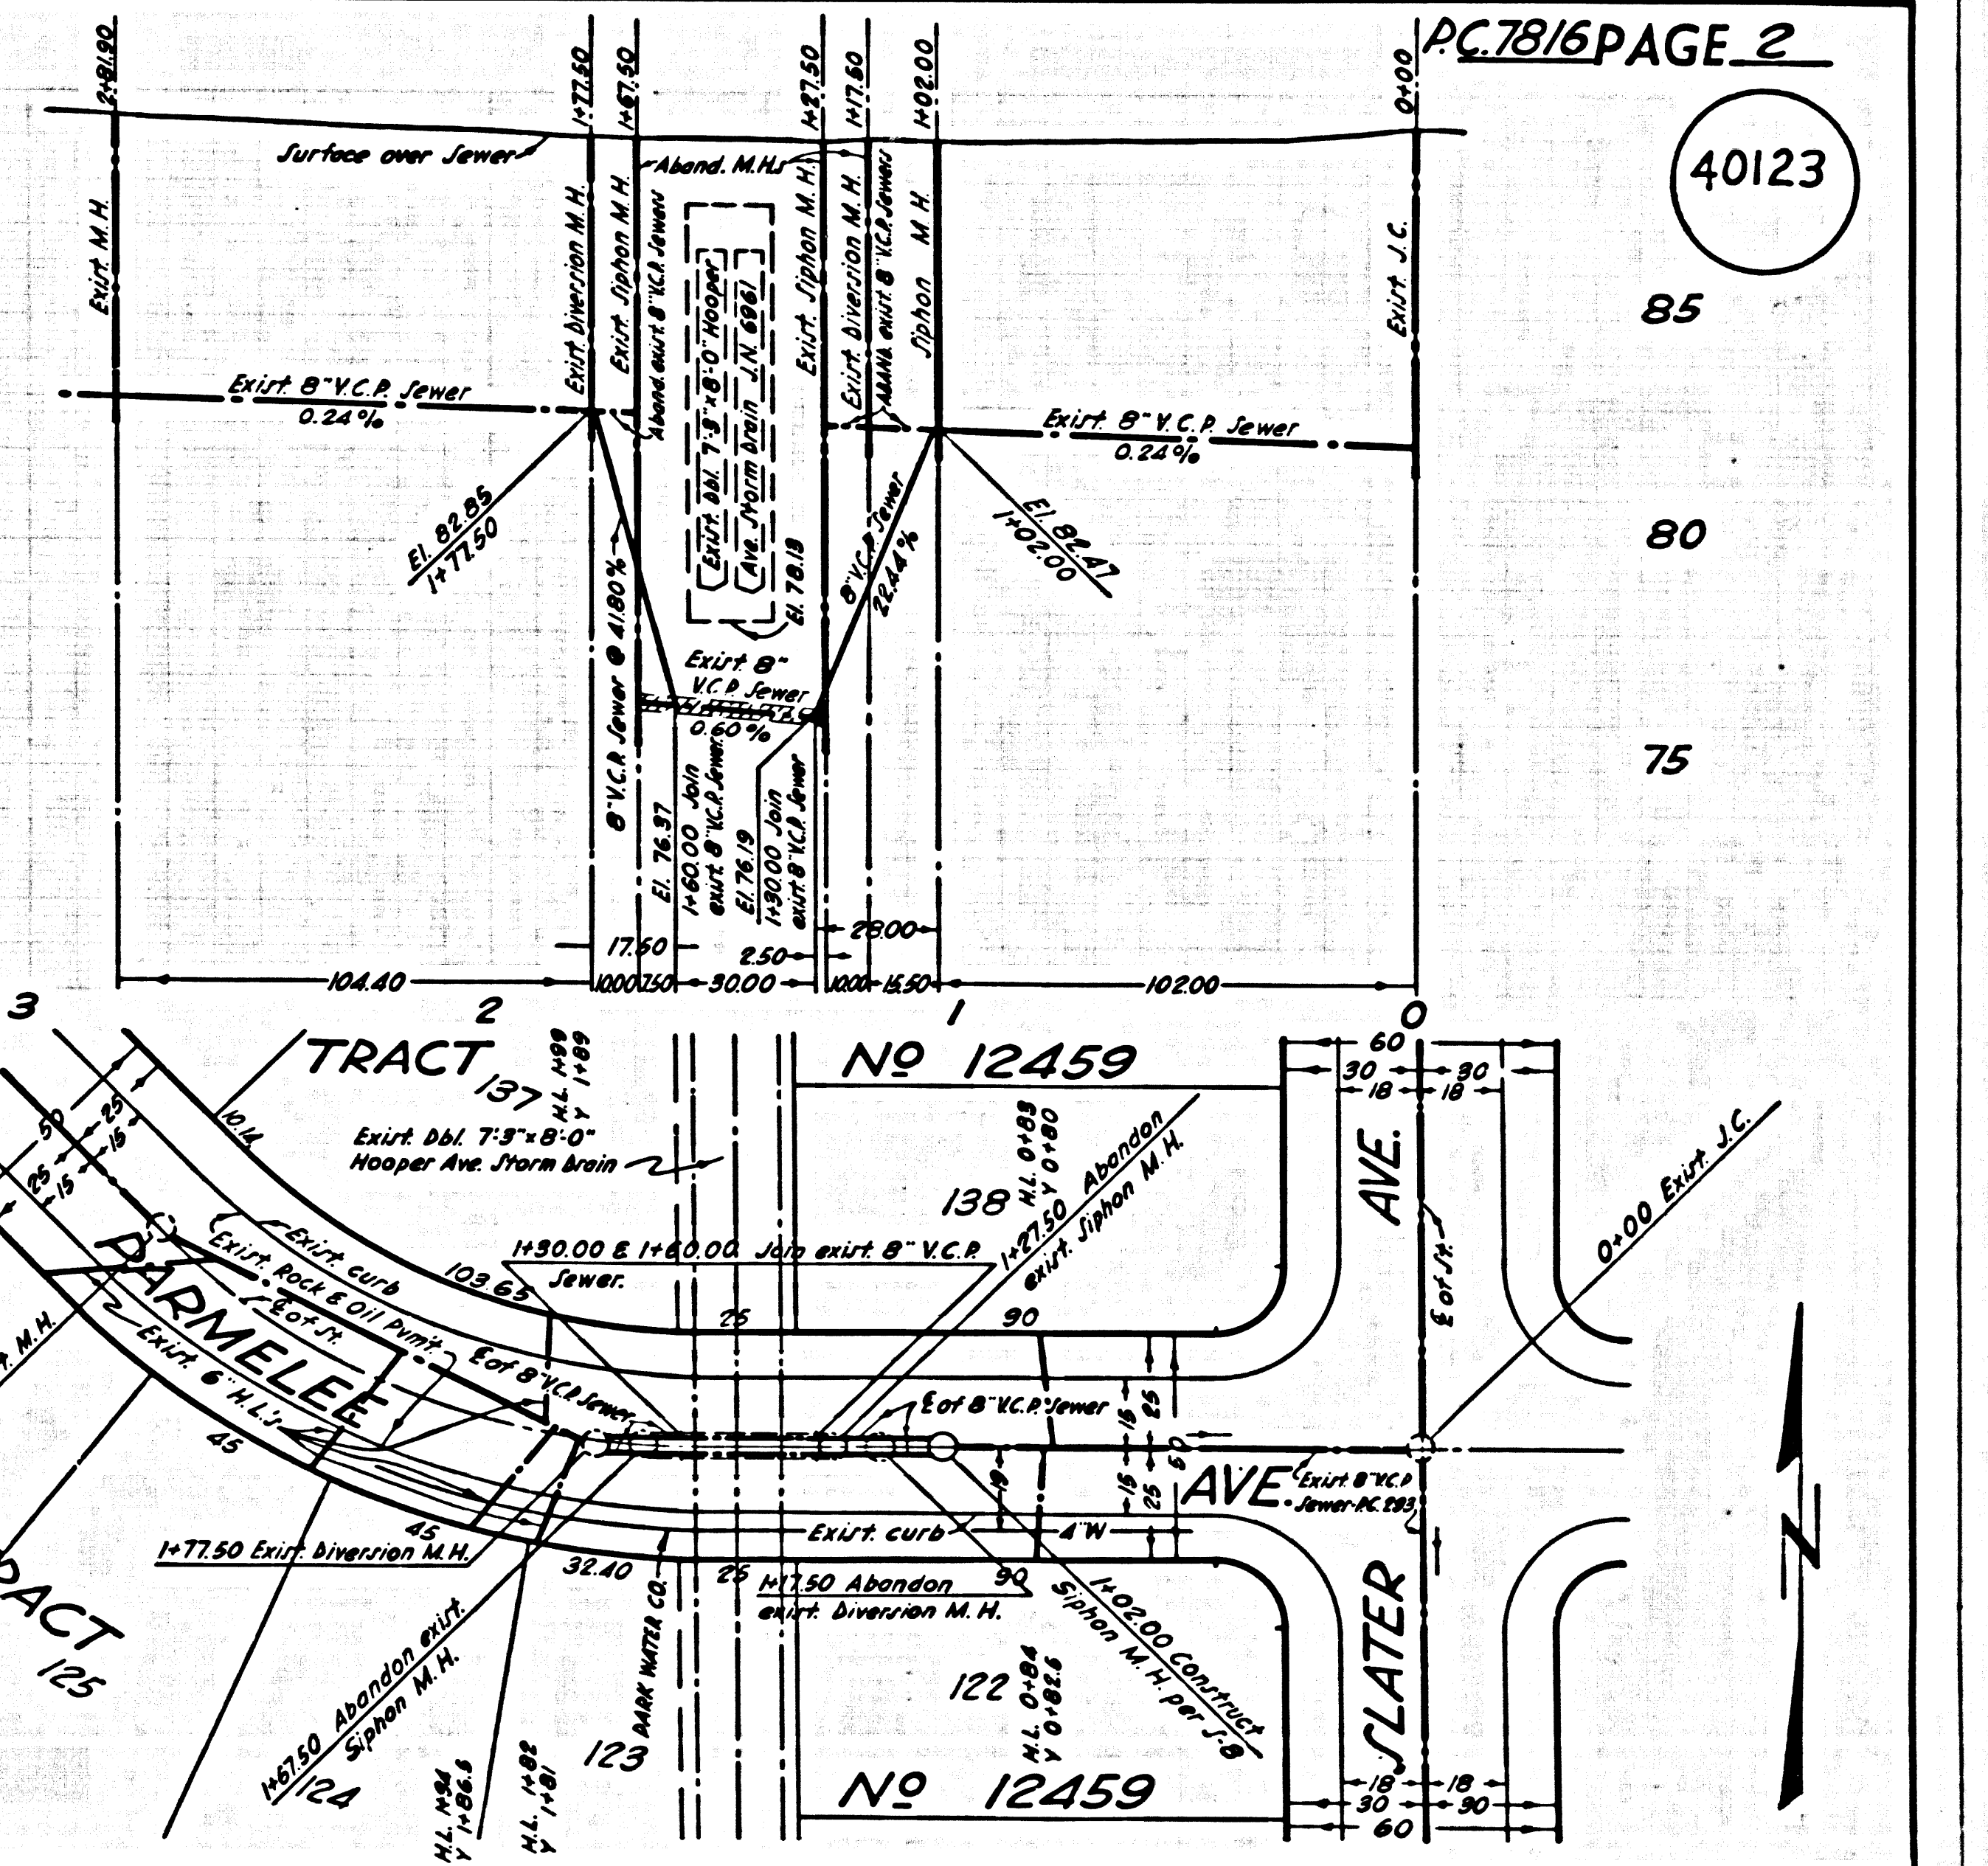

PC 7816