


B.F.R.	STATE	FEDERAL PROJECT No.	FISCAL YEAR	SHEET No.	TOTAL SHEETS
07	LA	91	120-151	172	228

P.C. 8020

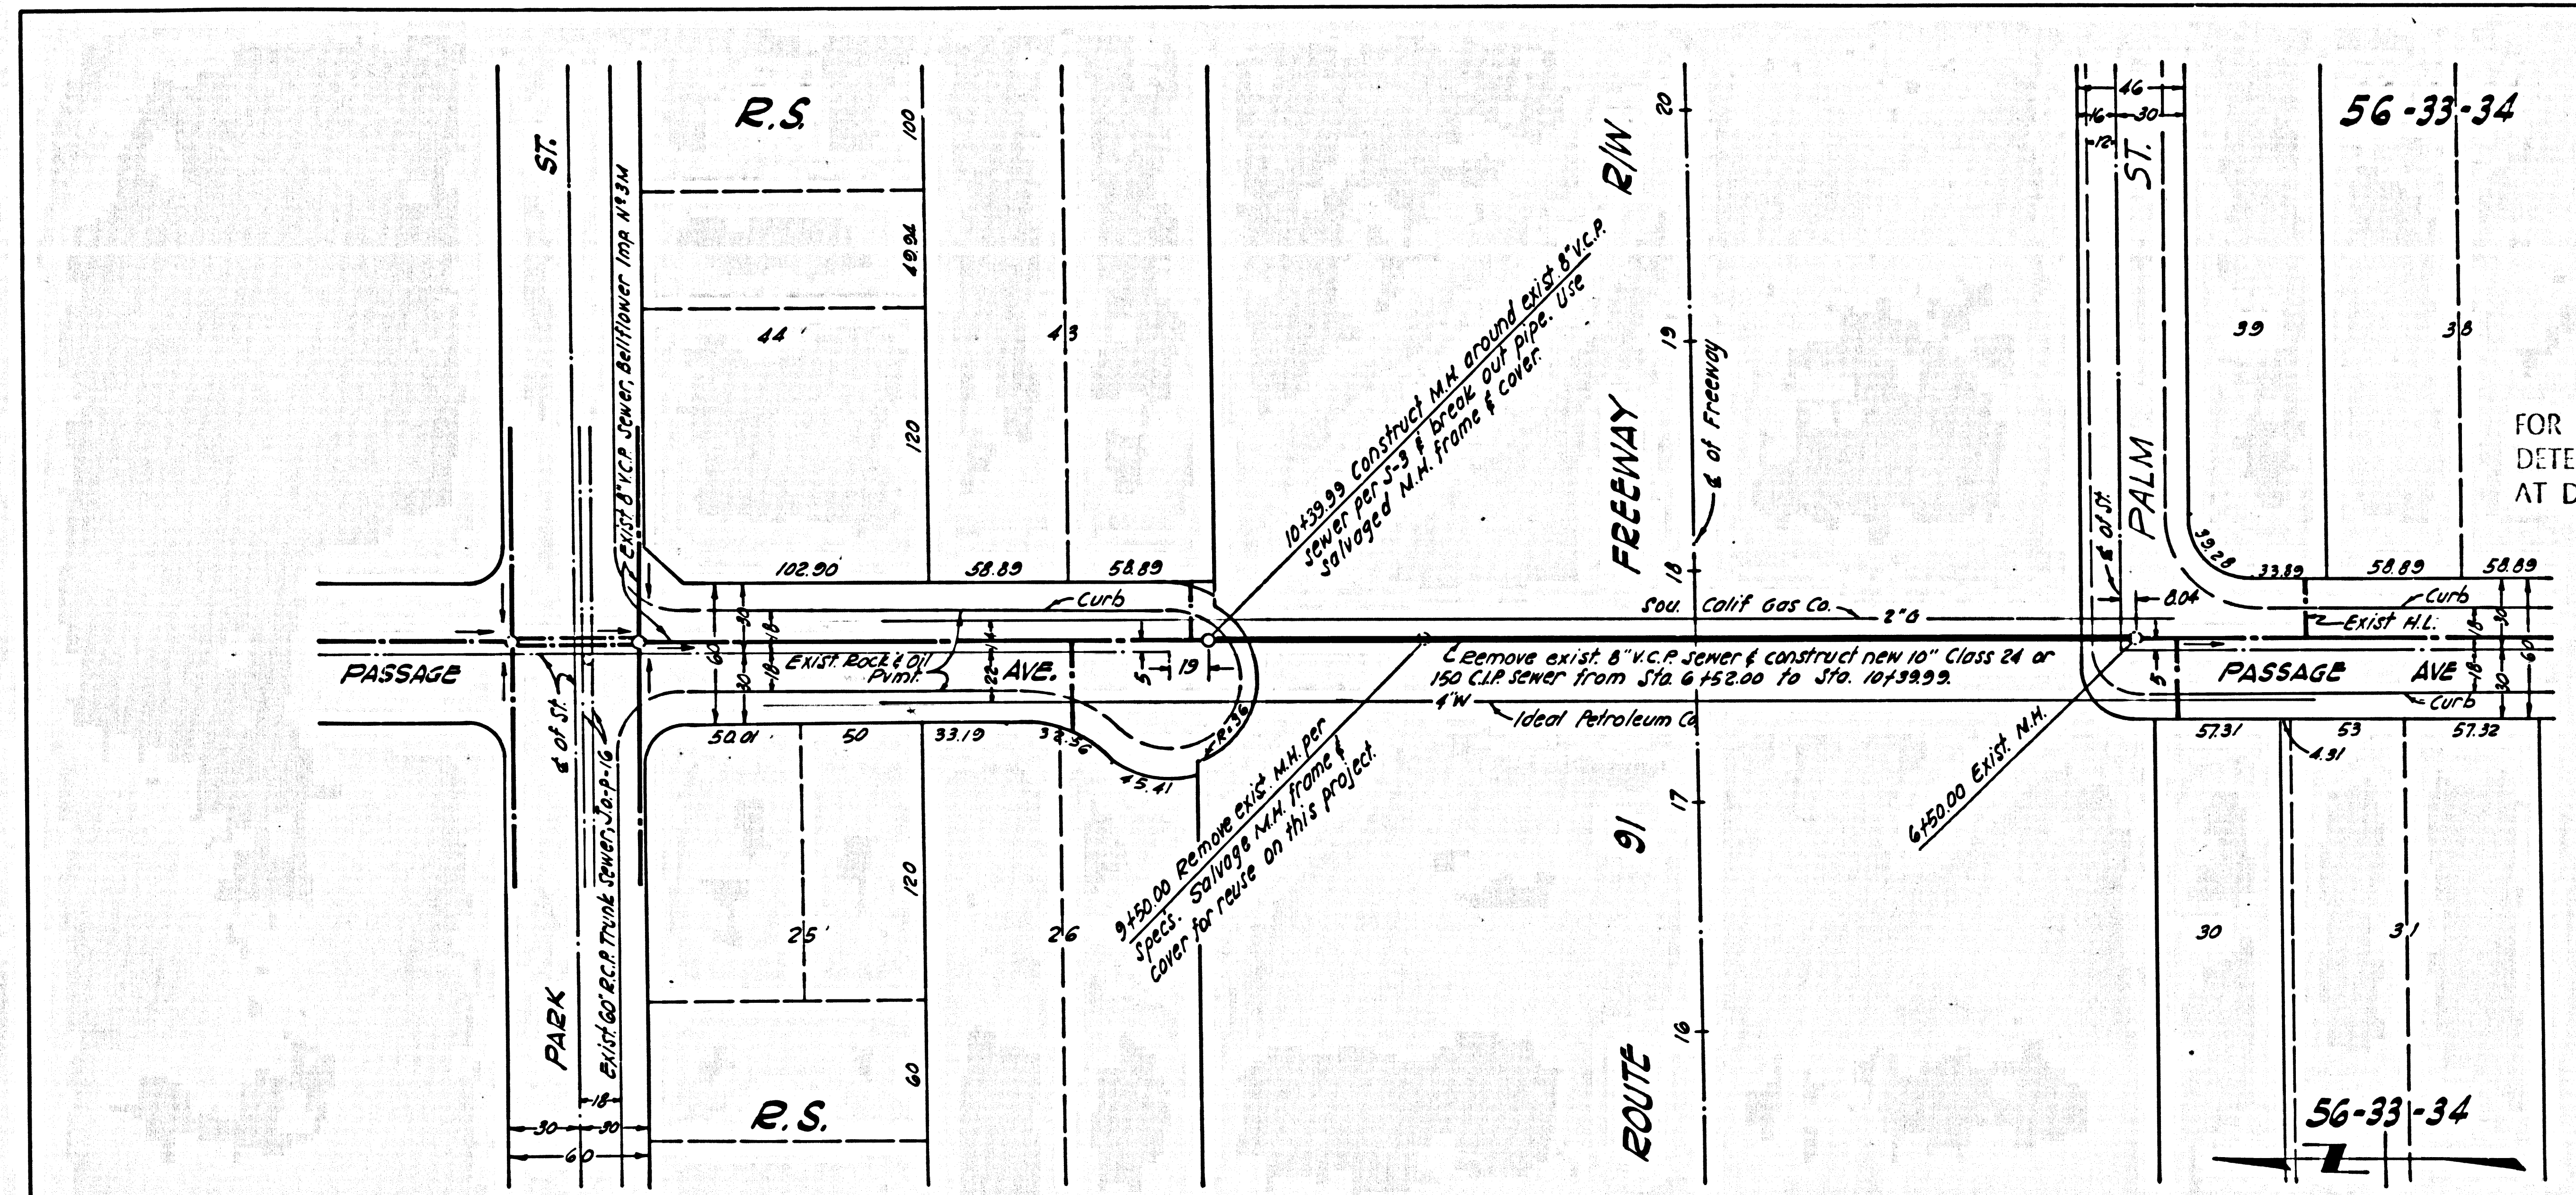

REFERENCE P.C. 8050

NOTES:
 1. The Resident Engineer shall notify the construction Division of the City Engineer by telephone 629-4747, Ext. 81551 at least 24 hours before starting work on this project.
 2. The contractor shall maintain sewer service at all times during construction.

FOR RW DATA AND ACCURATE ACCESS DETERMINATION, SEE RAW RECORD MAPS AT DISTRICT OFFICE.

APPROVED: *Arthur* DEPUTY DISTRICT ENGINEER


39964 PLAN & PROFILE OF SANITARY SEWERS TO BE RECONSTRUCTED UNDER C.C. 8050

ONE SHEET APRIL, 1968
 SCALES: HORIZ: 1"=50', VERT: 1"=5' WS. 12
 CITY OF BELLFLOWER, CALIFORNIA
 APPROVED: JOHN A. LAMBIE, CITY ENGINEER
 BY: *Richard M. Coon* 4-3-68
 ASST. SANITATION DIVISION ENGINEER

APPROVED: JOHN D. PARKHURST, CHIEF ENGINEER COUNTY SANITATION DIST. NO. 2
 BY: *J. Cothran*
 OFFICE ENGINEER

SUBMITTED BY: *Rogers* 4-3-68
 R.E. NO. 12385

APPROVED: WILLIAM O. MA COUNSEL, DIRECTOR OF PUBLIC WORKS
Wm O. Ma

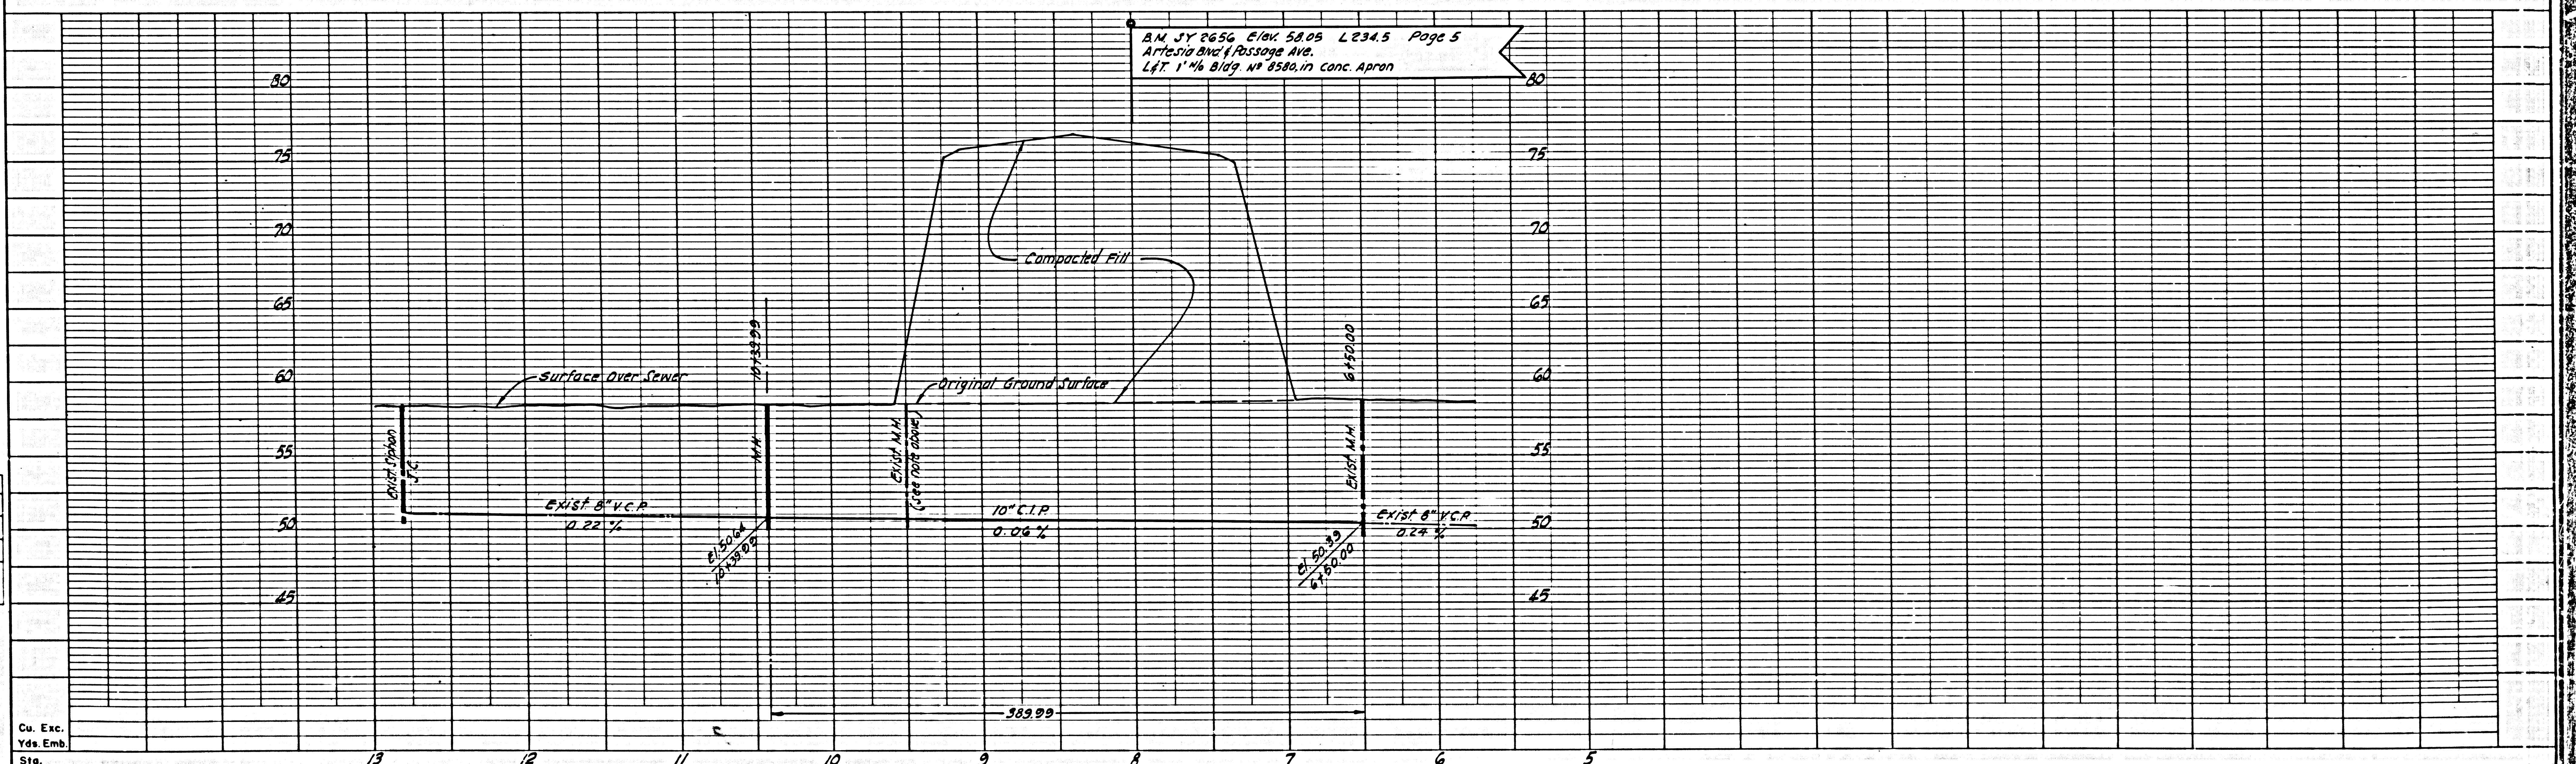

DESIGN DEPT	INITIAL	DATE
DESIGNED		
TRACED		
CHECKED		
SUPERVISED BY		

PROJECT ENGINEER	DATE	DESIGN ENGINEER	DATE	APPROVAL RECOMMENDED BY	DATE
<i>R.W. Kelly</i>	7-68	<i>A. Bay</i>	7-68	<i>A. Bay</i>	7-68

Cu. Exc.
Yds. Emb.
Sta.