

REVIEWED
 DESIGN SECTION AND DATE


C.C. 8226 J.N. 0778 69

GENERAL SEWER NOTES



- Sanitary sewers shall be constructed in accordance with the Standard Specifications for Public Works Construction (hereinafter referred to as the Standard Specifications), Special Provisions and Standard Plans on file in the office of the County Engineer.
- Existing sewer services and flow shall be maintained at all times.
- Refer to Section 7-04.1 of the Standard Specifications for safety orders.
- The contractor shall notify the Construction Division of the County Engineer by telephone 629-4747, Ext. 81551, at least 24 hours before starting any work under this contract.
- "T" or "Y" branches may be used for connection to main line sewer.
- Vitrified clay pipe joints shall be type "D", "F" or "G" per Section 206-2 of the Standard Specifications.
- No revisions shall be made to these plans without the approval of the County Engineer.
- Sewer pipe and appurtenances shall be abandoned in accordance with Section 306-3 of the Standard Specifications.
- Construction under this project shall conform to the following Standard Plans: S-2, S-5, S-13, S-15, S-17, S-21, S-30, S-33 and S-34.

PROFILE SCALE
 Horiz. 1" = 40'
 Vert. 1" = 4'

B.M. "H" El. 1135.14 R.D.L.B. 479-141
 270' N. & 222' W. of E. Int. Marango Ave. & Woodbury Rd.
 L.A. County Eng. Top of S. end of Catch Basin

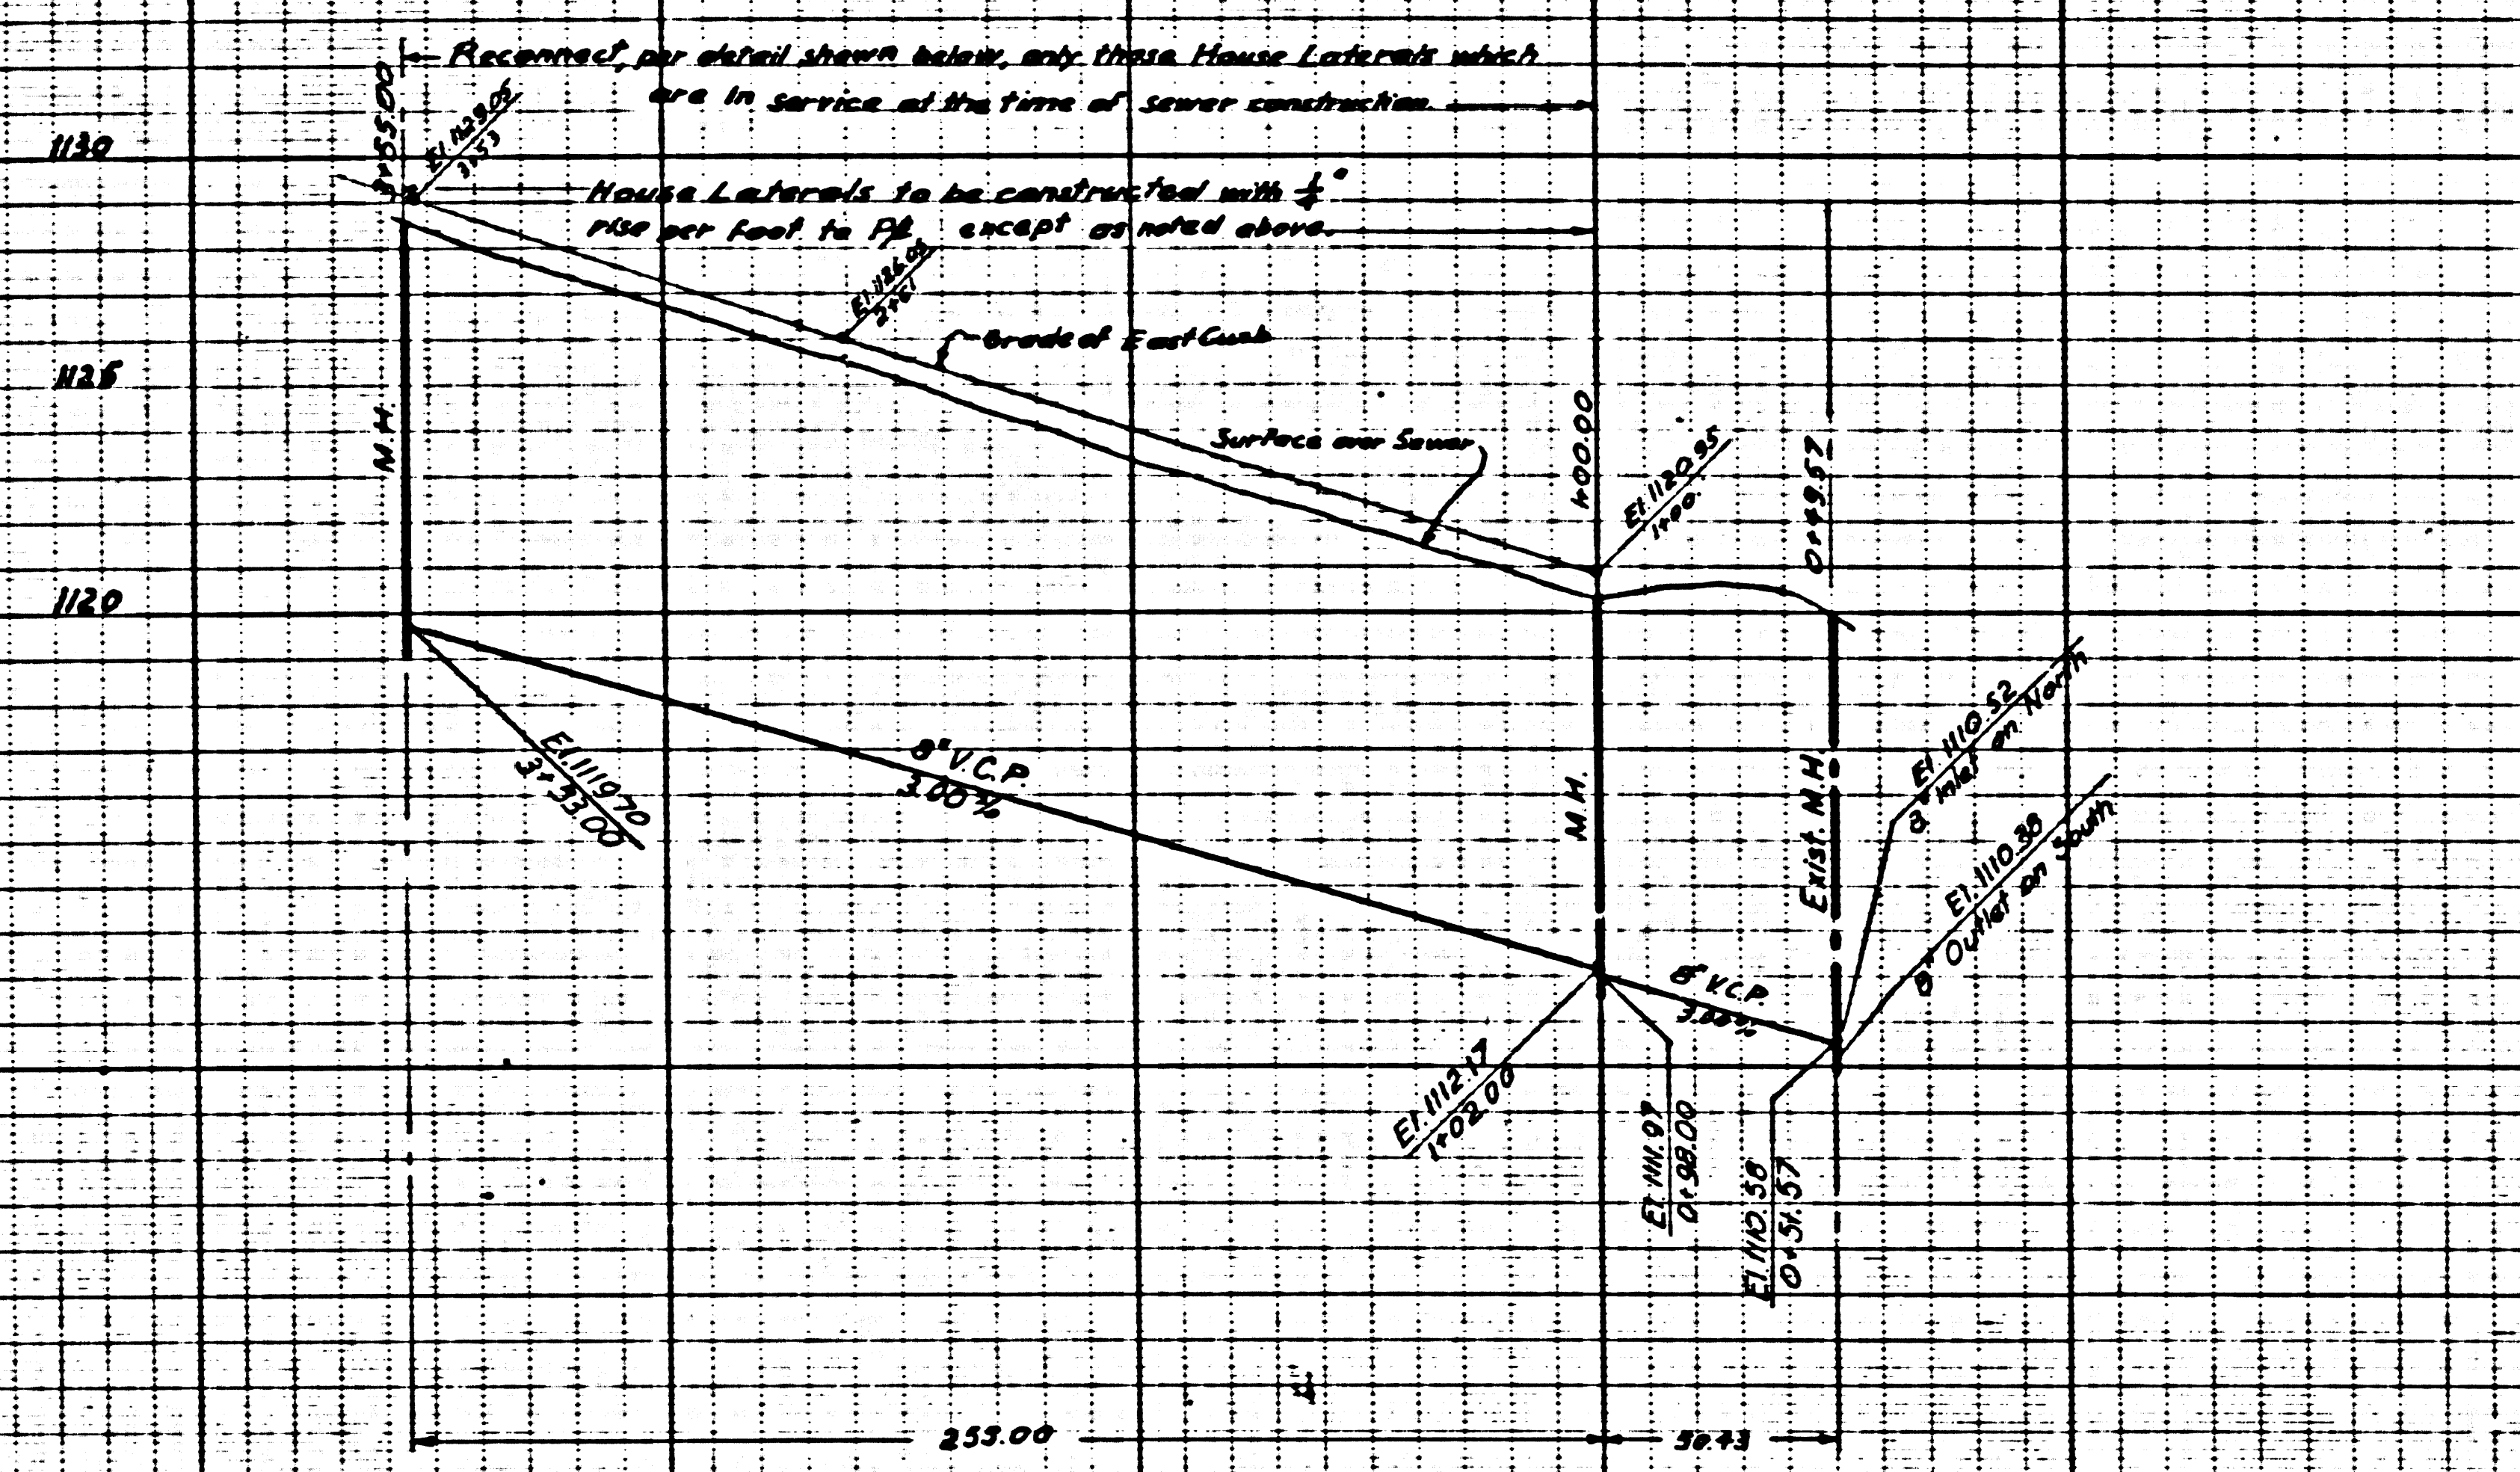

SUBDIVISION OF LANDS BELONGING TO J.H. PAINTER AND B.F. BALL

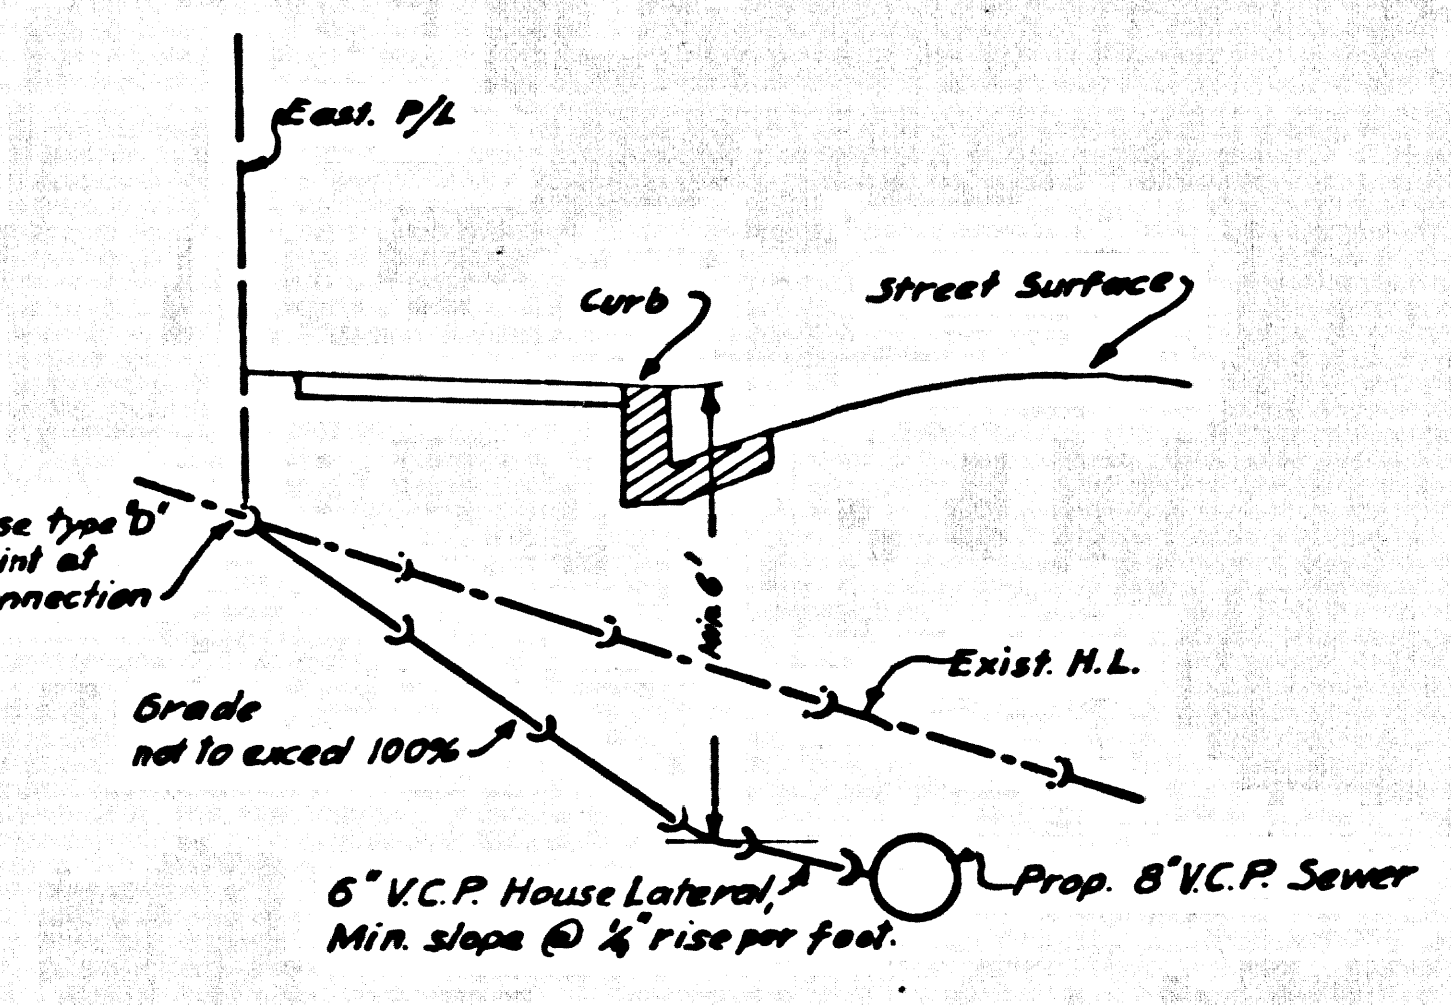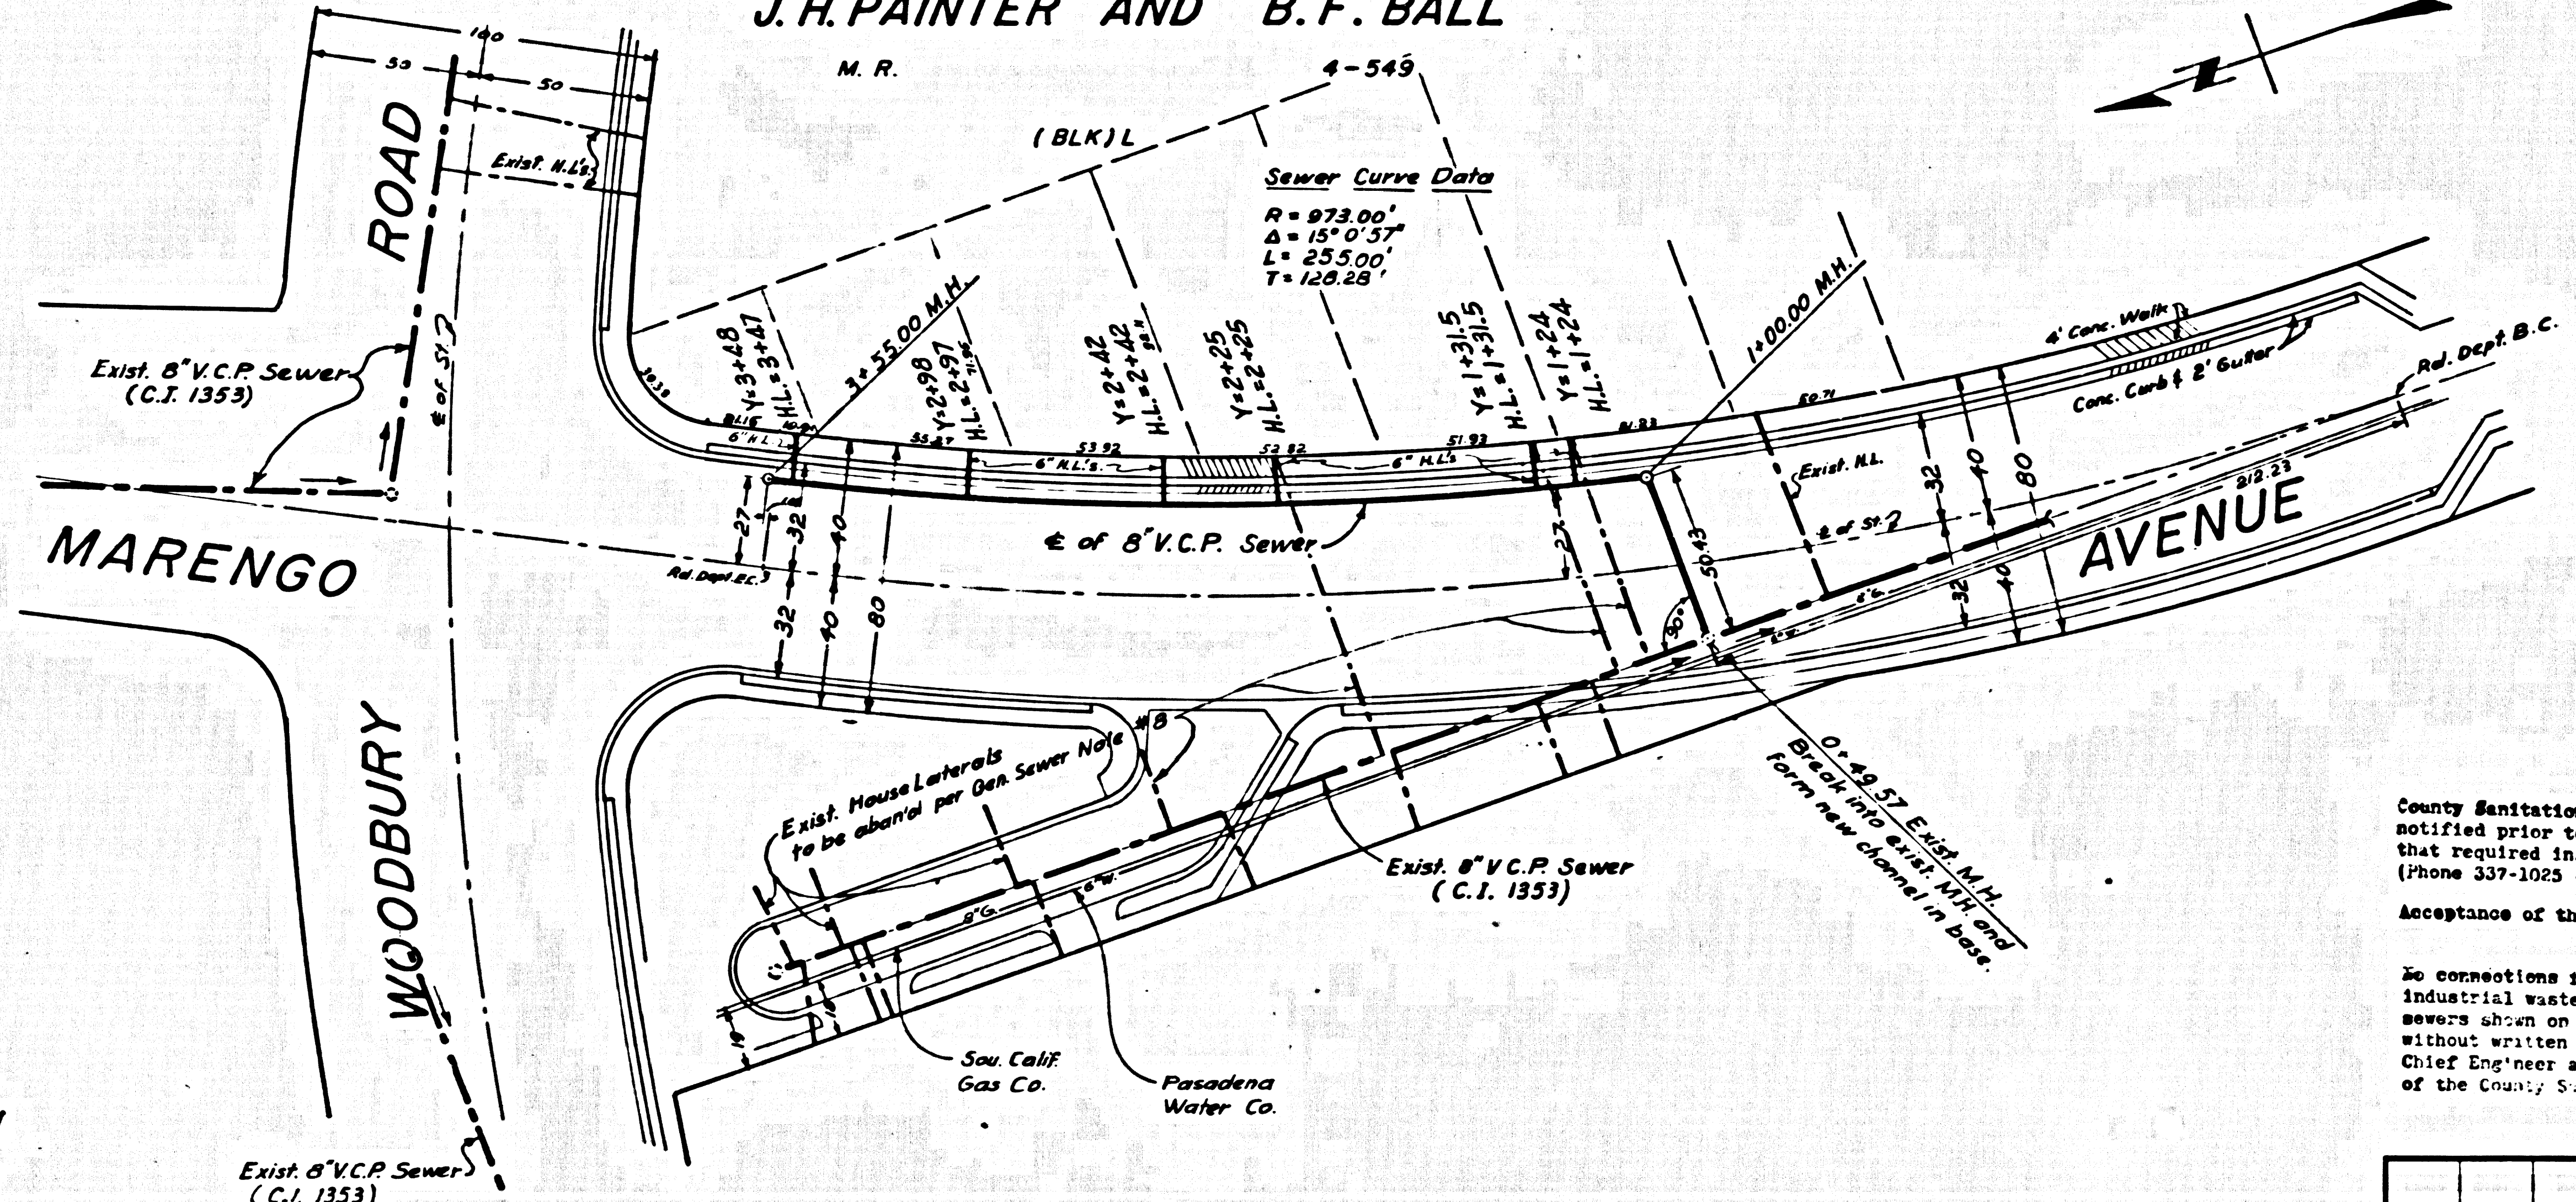

DETAIL
HOUSE LATERAL RECONSTRUCTION
 NO SCALE

CASH CONTRACT
 No 2683

PROFILE, GRADE AND ALIGNMENT OF SANITARY SEWER TO BE CONSTRUCTED IN MARENGO AVENUE

COUNTY OF LOS ANGELES

JOHN A. LAMBIE COUNTY ENGINEER

DESIGNED BY *Robert J. Parkhurst* REG. C.E. N° 4390
 APPROVED *John D. Parkhurst* ASST. DIV. ENGINEER
 SANITATION DIVISION
 1-20-69 (DATE)
 1-23-69 (DATE)

County Sanitation Districts shall be notified prior to the following so that required inspection can be made (Phone 337-1025 - 496-8099)

Acceptance of the project:

No connections for the disposal of industrial wastes shall be made to sewers shown on these drawings without written permission from the Chief Engineer and General Manager of the County Sanitation Districts.

JOHN D. PARKHURST
 CHIEF ENGINEER COUNTY SANITATION DIST. NO. 17
 APPROVED BY: *John D. Parkhurst* OFFICE ENGINEER

REFERENCE	LAYOUT	MOORING	RECORD PLANS
W.B. 8	TRACED	MOORING	
R.D.L.B. 479	CHECKED	SEWER	
	INSPECTOR		

LOS ANGELES COUNTY ROAD DEPARTMENT			
HIGHWAY DIVISION		JOB NAME LIMITS	
DATE	BY	REVISIONS	SHEET OF SHTS. NO.

PROJECT ENGINEER C.E. NO. _____
 CHECKER _____
 DESIGNER _____
 REFERENCES _____

41531