

B.M. 51. 642 ELEV. 1262.066
 Road Dept. B.M. Top No. 642 Conc. base
 of N.E. Cor. Edison High Fashion Tower
 E. N. 373 W-3-3135 So. Lyons Avenue
 and 130 E. Wiley Canyon Road
 NEWHALL QUAD. 19 65

REVISION: DATE: 10-12-72
 UPDATED SPEC. DATES AND NOTES
 Revised Specifications R.C.E. NO. 18390
 OFFICE OF THE COUNTY ENGINEER

DOUBLE SCALE
 NEWHALL BLDG. DIST. NO. 8.2

PROFILE, ALIGNMENT AND GRADE OF P.C. 8228
 SANITARY SEWERS PAGE 1
 CONSTRUCTED IN
 TRACT NO. 28672

PRIVATE CONTRACT NO. 8228

W.S. 62
 2 SHEETS, 4 PAGES
 SCALE: HORIZ. 1" = 40' VERT. 1" = 4'

PREPARED IN THE OFFICES OF
 VOORHEIS-TRINDLE CO.
 5919 Van Nuys Blvd., Van Nuys, California


FOR LEGEND SEE PLAN NO. S-1

NOTE: GRADES TO WHICH THE IMPROVEMENT IS TO BE CONSTRUCTED ARE SHOWN ON PLANS AND PROFILES. GRADE POINTS FOR TOP OF CURBS, CENTER LINE OF STREETS, OR CENTER LINE OF ALLEYS ARE SHOWN BY CIRCLES ON PROFILES. AT ALL POINTS BETWEEN DESIGNATED POINTS THE GRADE SHALL BE ESTABLISHED SO AS TO CONFORM TO A STRAIGHT LINE DRAWN BETWEEN SAID DESIGNATED POINTS. ELEVATIONS ARE IN FEET ABOVE U.S.C. & G.S. MEAN SEA LEVEL DATUM OF 1929.

THIS DRAWING AND THE DATA HEREON ARE HEREBY MADE A PART OF THE SPECIFICATIONS. ANY CHANGES OR MODIFICATIONS TO THE SPECIFICATIONS SHALL BE MADE BY THE COUNTY ENGINEER'S OFFICE. THE CONTRACTOR SHALL BE RESPONSIBLE FOR OBTAINING ALL NECESSARY PERMITS FROM THE L.A. COUNTY ROAD DIST. DISTRICT OFFICE NO. 5, AND PAY THERE TO THE COUNTY ENGINEER, SANITATION DIVISION, 1110 EAST INDEPENDENT AVENUE, DOMESTIC OFFICE, REGIONAL OFFICE, INDEPENDENT TO COVER THE COST OF CONSTRUCTION INSPECTION AND RECORD PLANS. 

COUNTY OF LOS ANGELES, CALIFORNIA
 JOHN A. LAMIE, COUNTY ENGINEER J. D. PARKHURST, CHIEF ENGINEER
 APPROVED BY: [Signature] APPROVED BY: [Signature]

NOTICE TO CONTRACTOR
 The existence and location of any underground utility pipes or structures shown on these plans are obtained by a search of the available records. To the best of my knowledge there are no existing utilities except as shown on these plans. The contractor is required to take due precautionary measures to protect the utility lines shown and any other lines not of record or not shown on these plans.

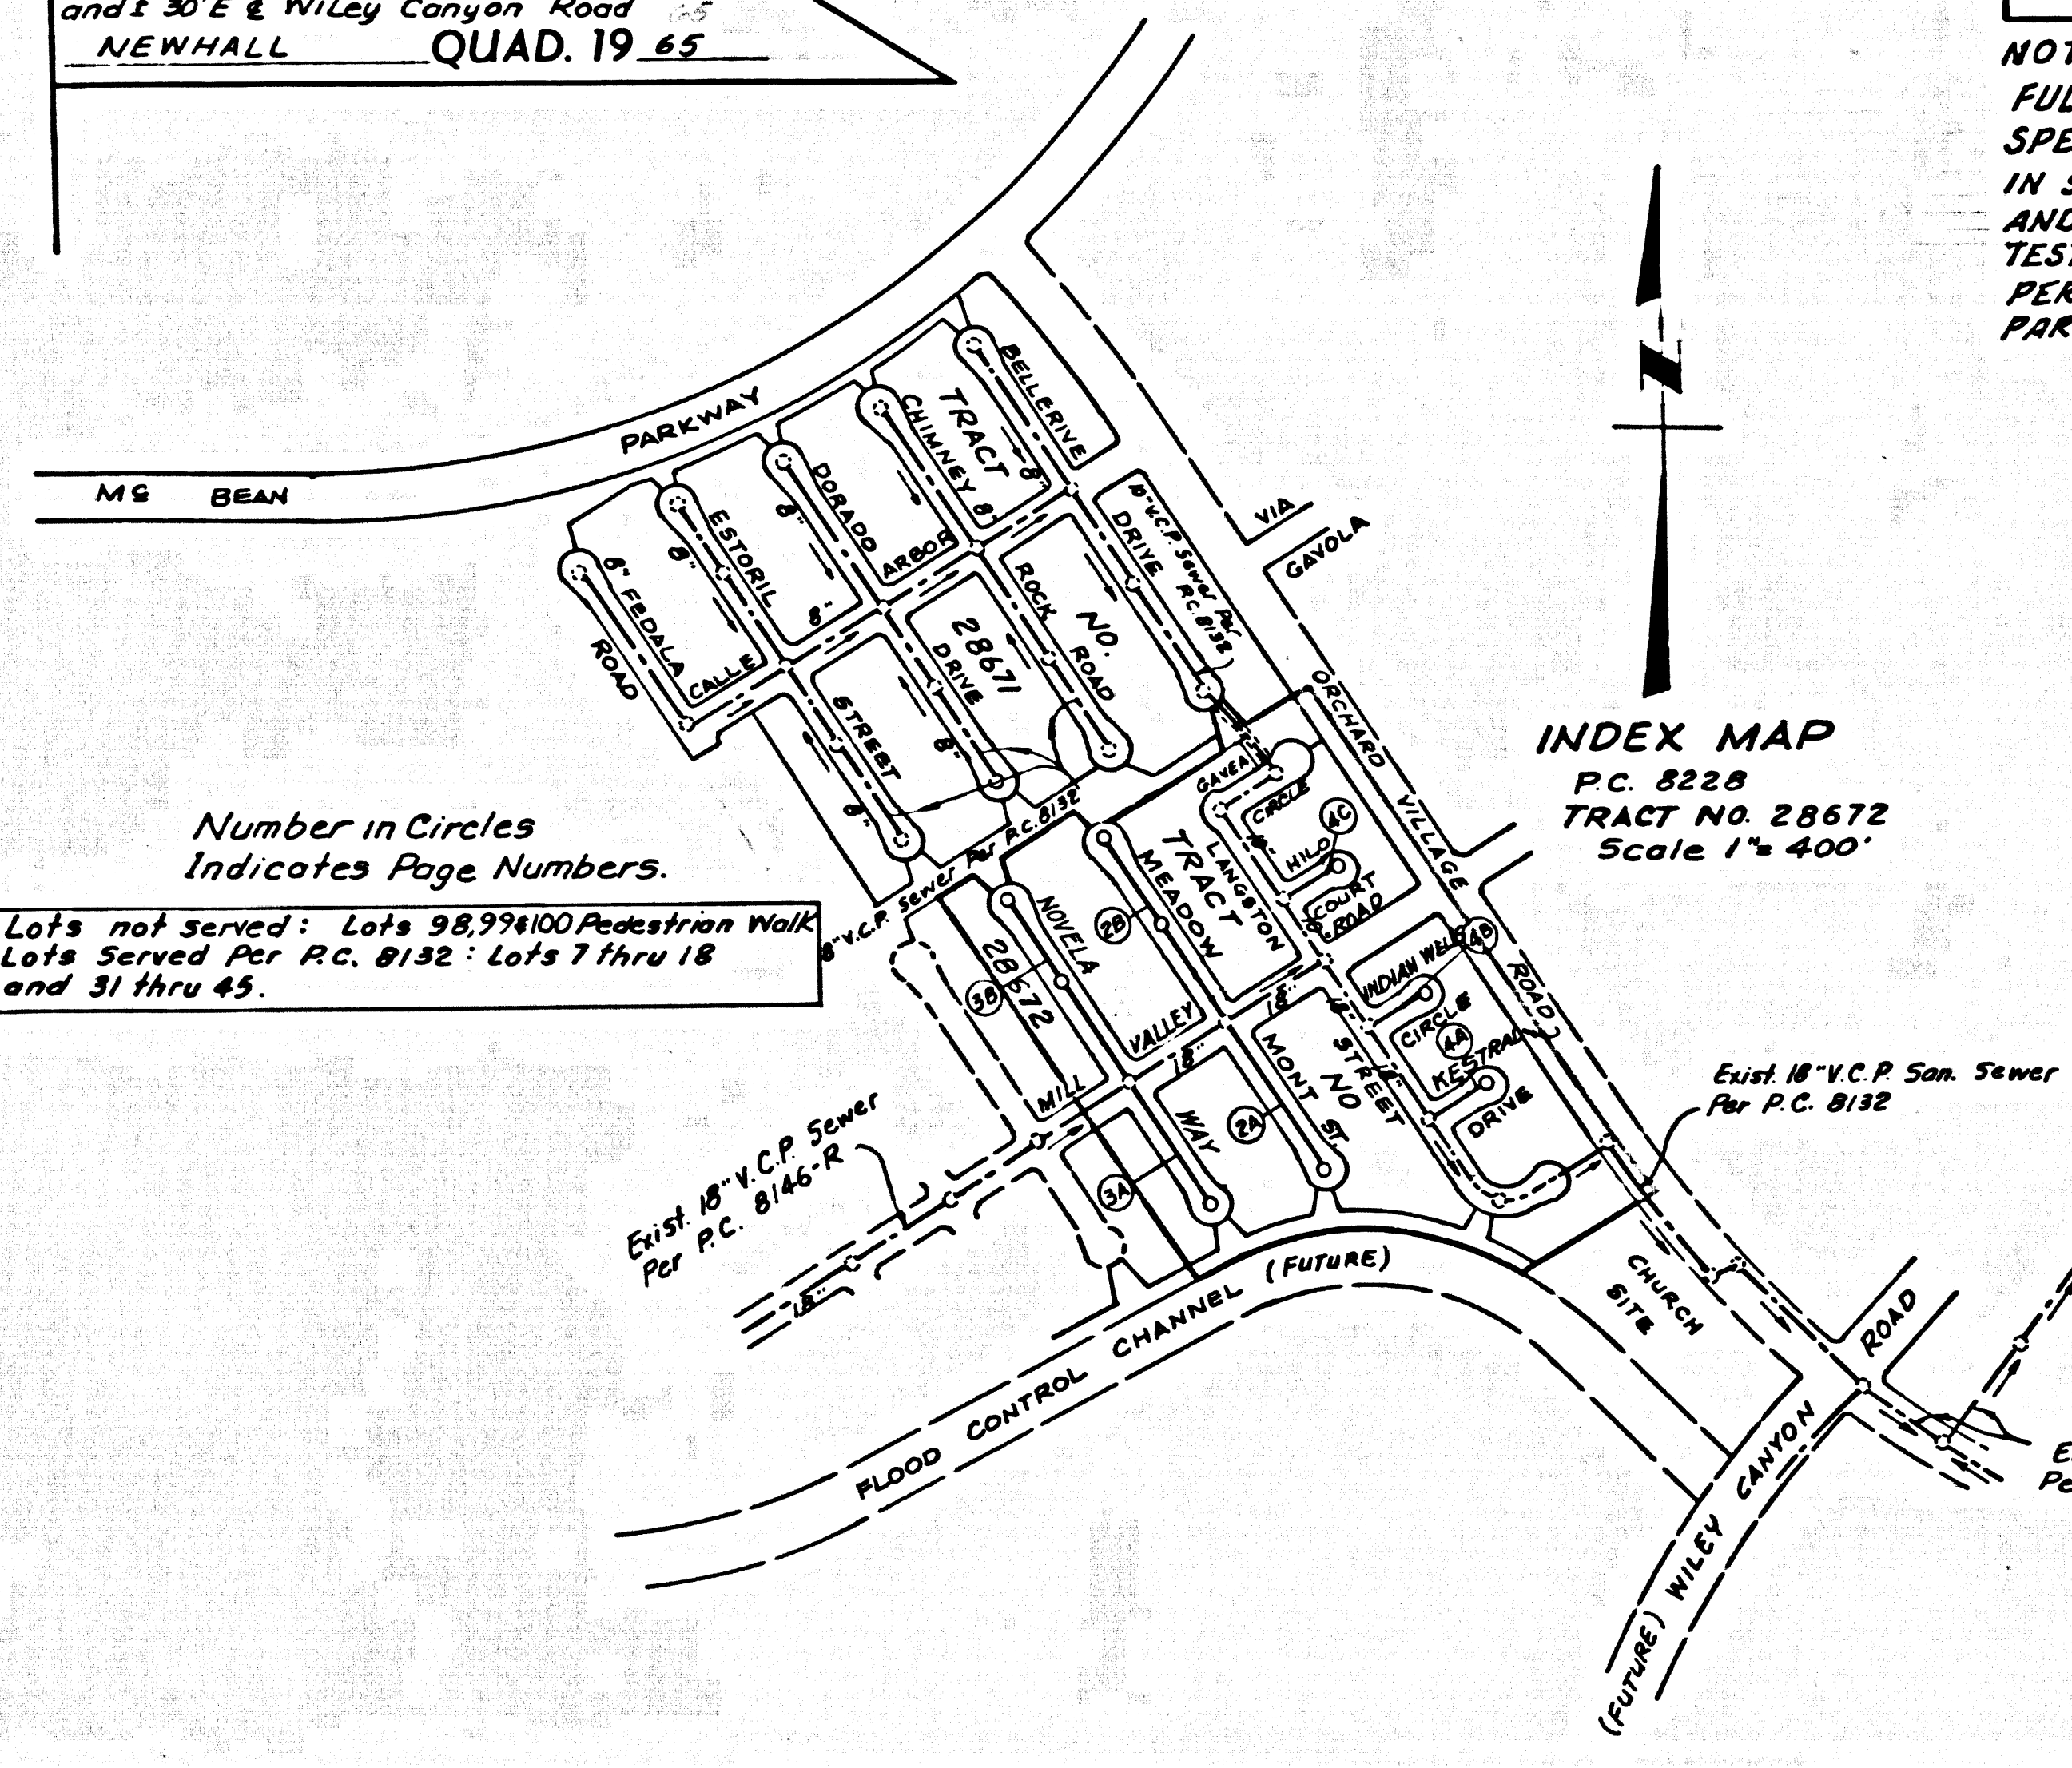

NOTE: FULL COMPLIANCE WITH SECTION 306-1.9.3 OF THE SPECIAL PROVISIONS WILL BE REQUIRED FOR BACKFILL IN STREETS. CERTIFICATION OF BACKFILL COMPACTION AND SAND EQUIVALENTS BY A QUALIFIED, REGISTERED TESTING LABORATORY SHALL BE PROVIDED BY THE PERMITTEE PRIOR TO THE ISSUANCE OF A CERTIFICATE OF PARTIAL ACCEPTANCE.


County Sanitation Districts shall be notified prior to the following so that required inspection can be made (Phone 237-1075 - 4-6-3889)

Acceptance of the project.

No connections for the disposal of industrial wastes shall be made or sewer mains on these streets without written permission from the Chief Engineer and General Manager of the County Sanitation Districts.


THE FOLLOWING COUNTY ENGINEER STANDARD PLANS APPLY TO THIS PROJECT:

LEAKAGE	5-1
MIN. PUBLIC SAFETY REQUIREMENTS	5-2
DECK MANHOLES	5-3
LOCKING MANHOLE FRAME & COVER	5-35
NON-REINFORCED PRECAST CONCRETE MANHOLE	5-36
ALLOWABLE TRENCH WIDTHS	5-17
BEARING FOR SEWER PIPE	5-23
GRADING, LIMIT ENGAGEMENT	5-24
MIN. DEPTH SUPPORT	5-25
ALLOWABLE TRENCH WIDTHS	5-25

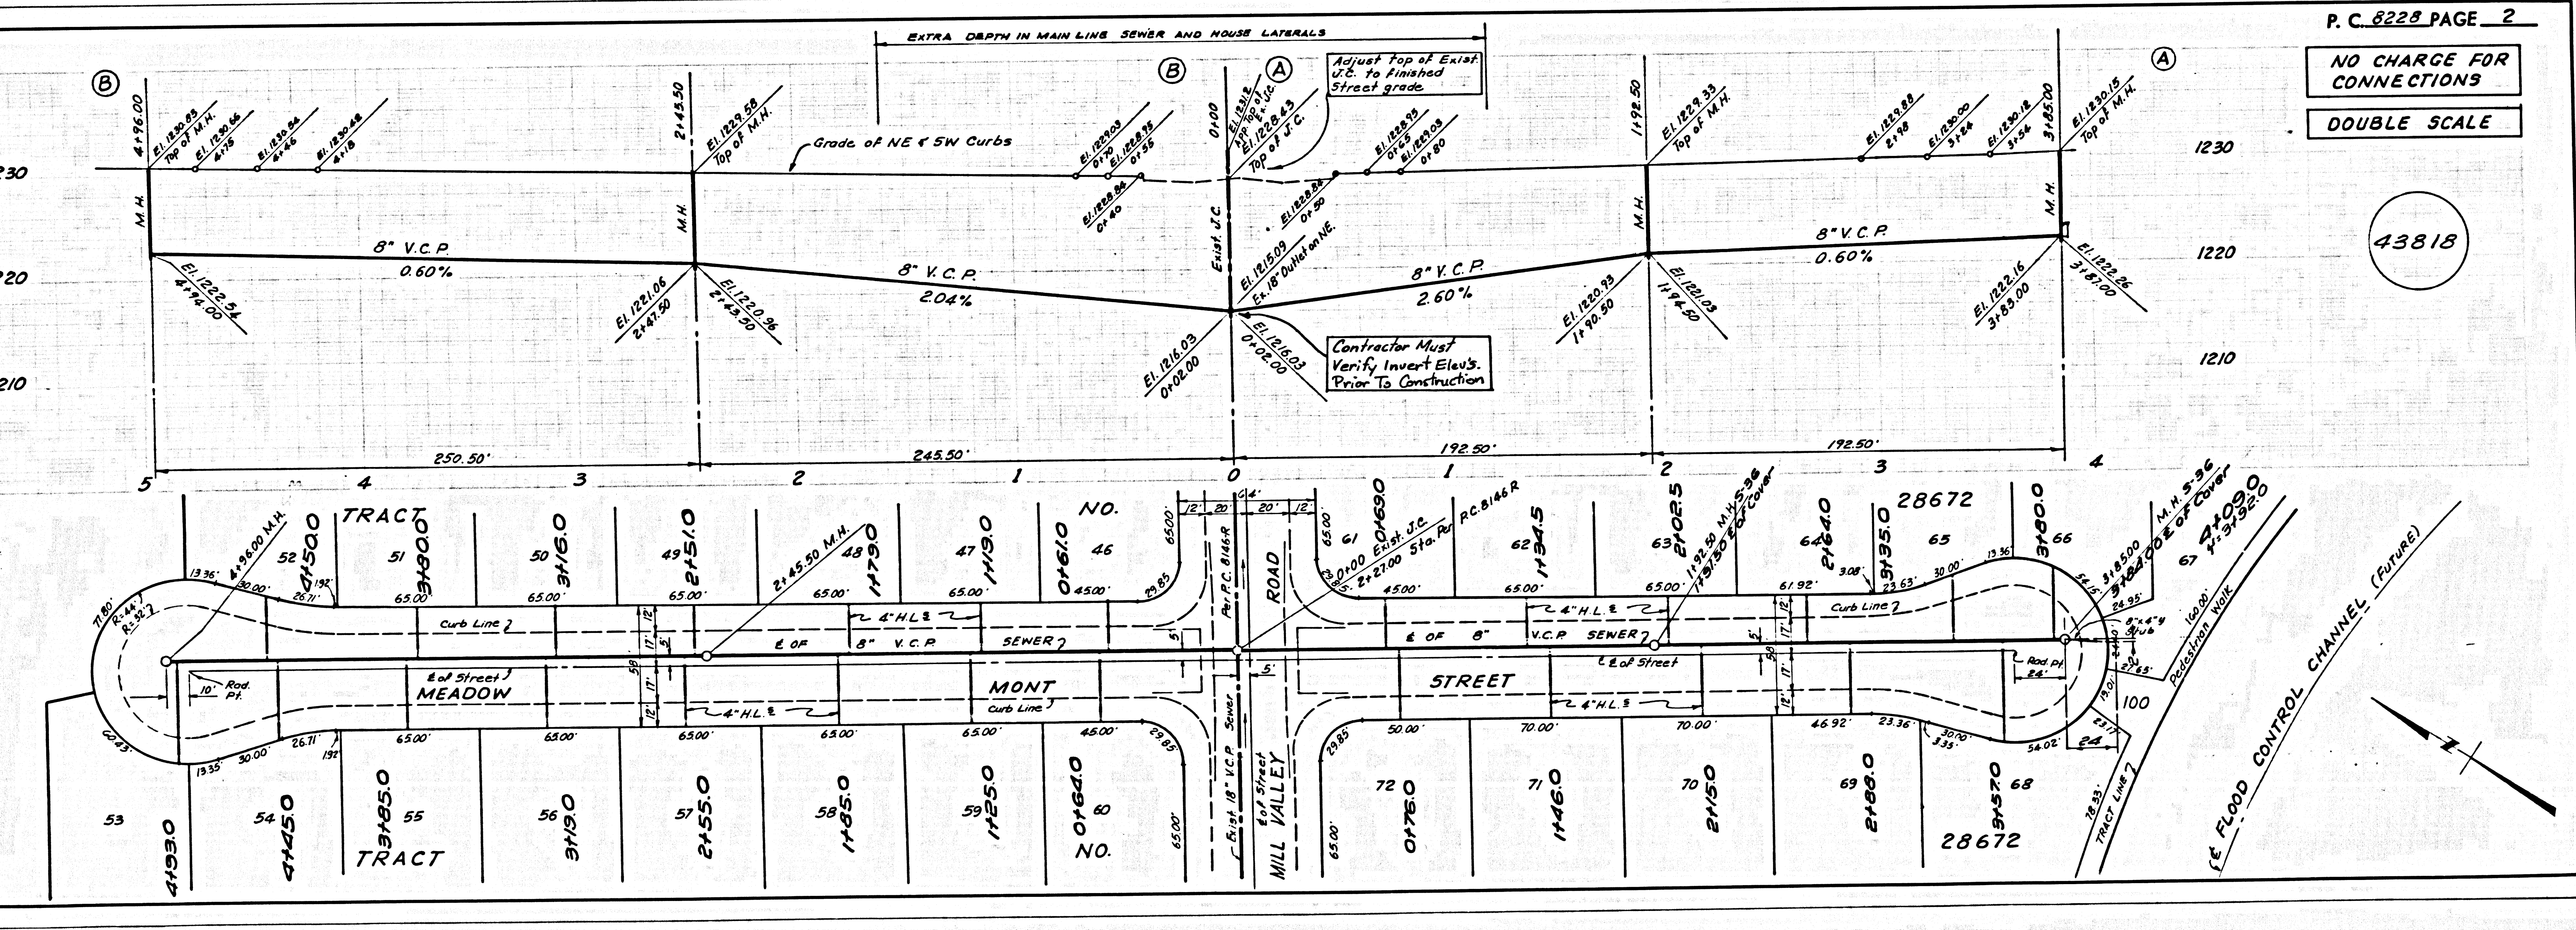


P.C. 8228 PAGE 2
 NO CHARGE FOR CONNECTIONS
 DOUBLE SCALE

43818

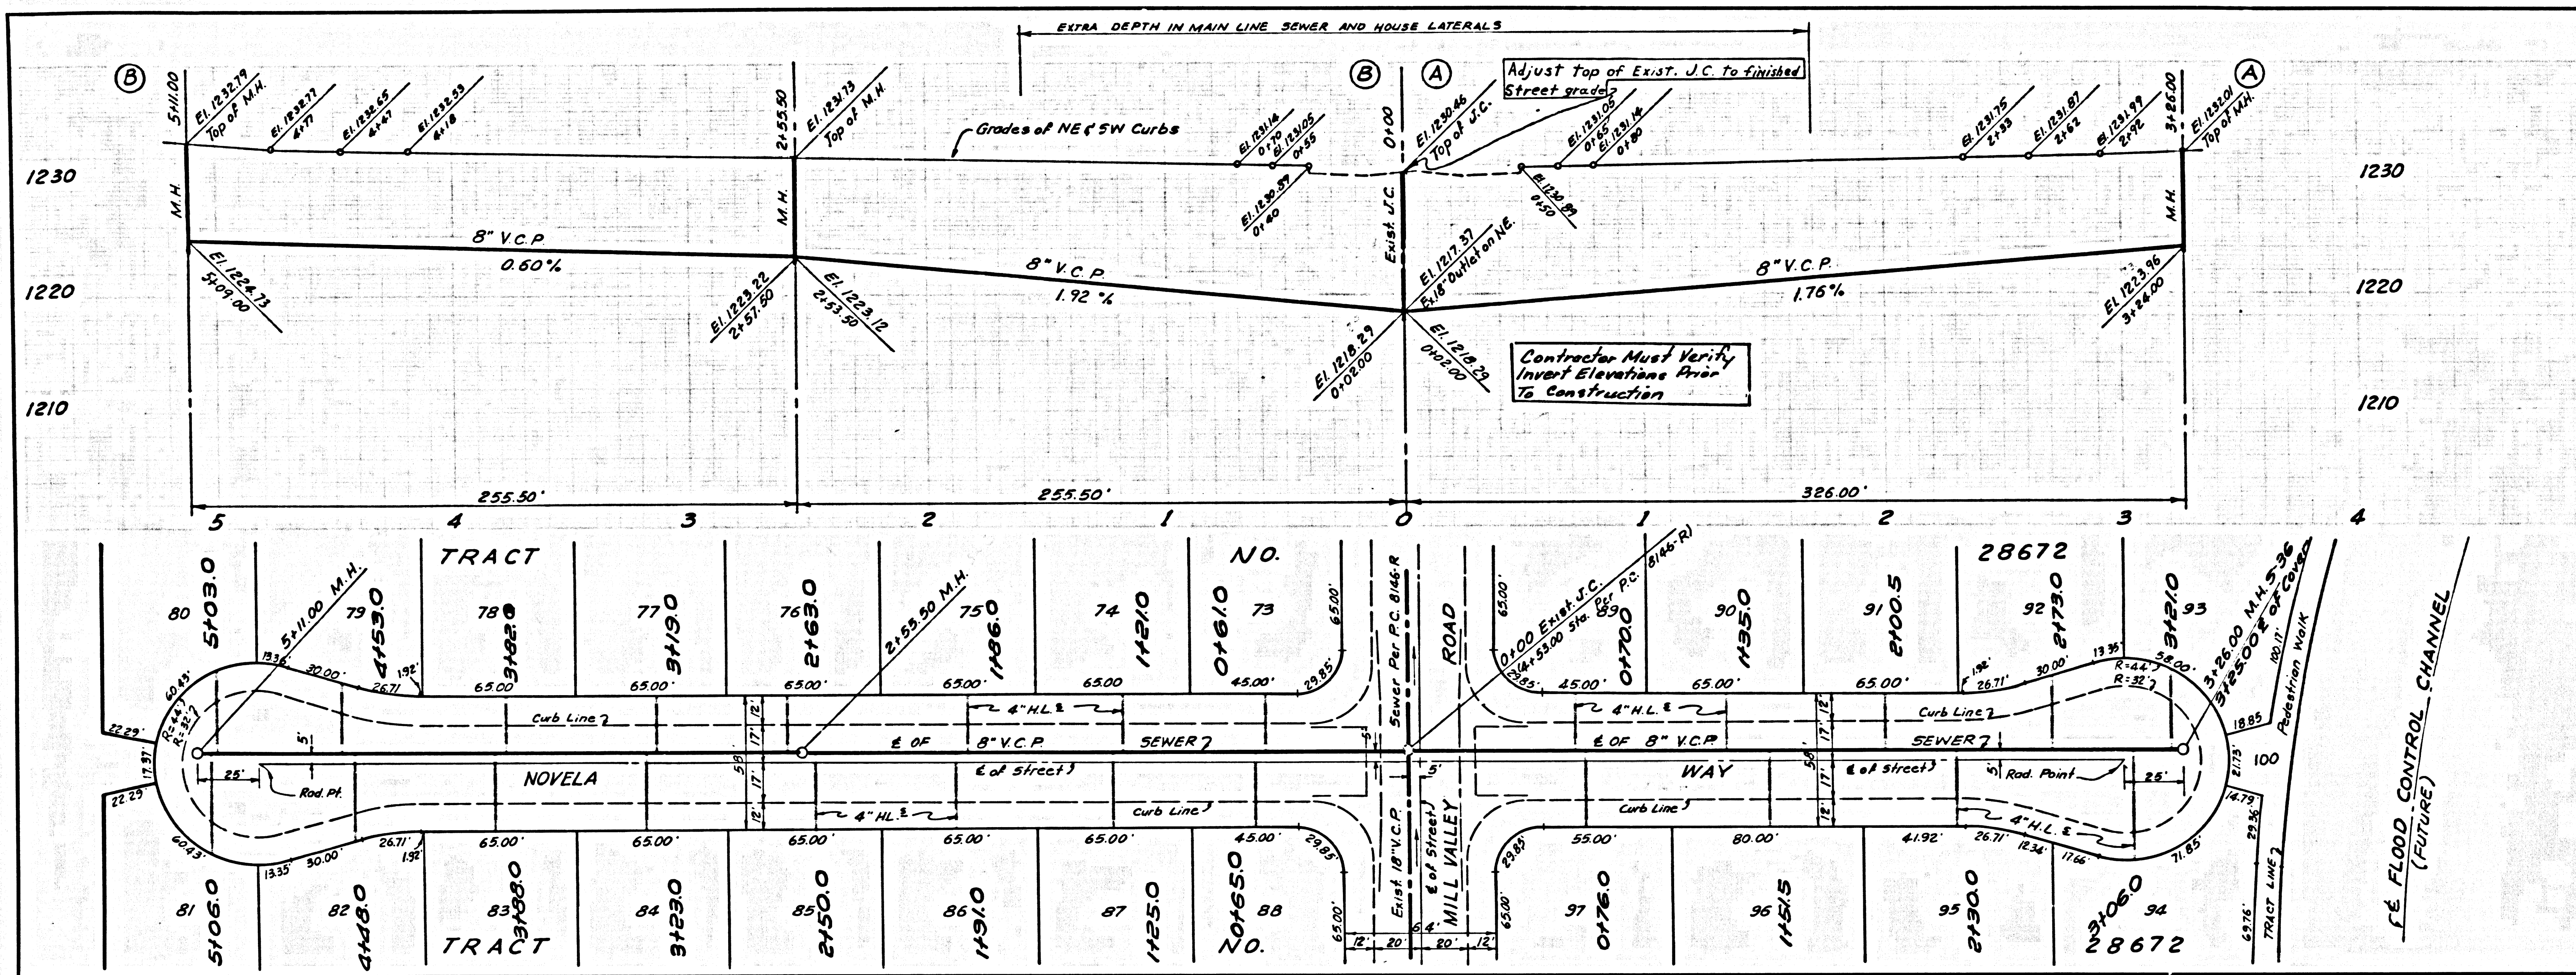

PC 8228 PAGE 3
 NO CHARGE FOR CONNECTIONS
 DOUBLE SCALE

43819

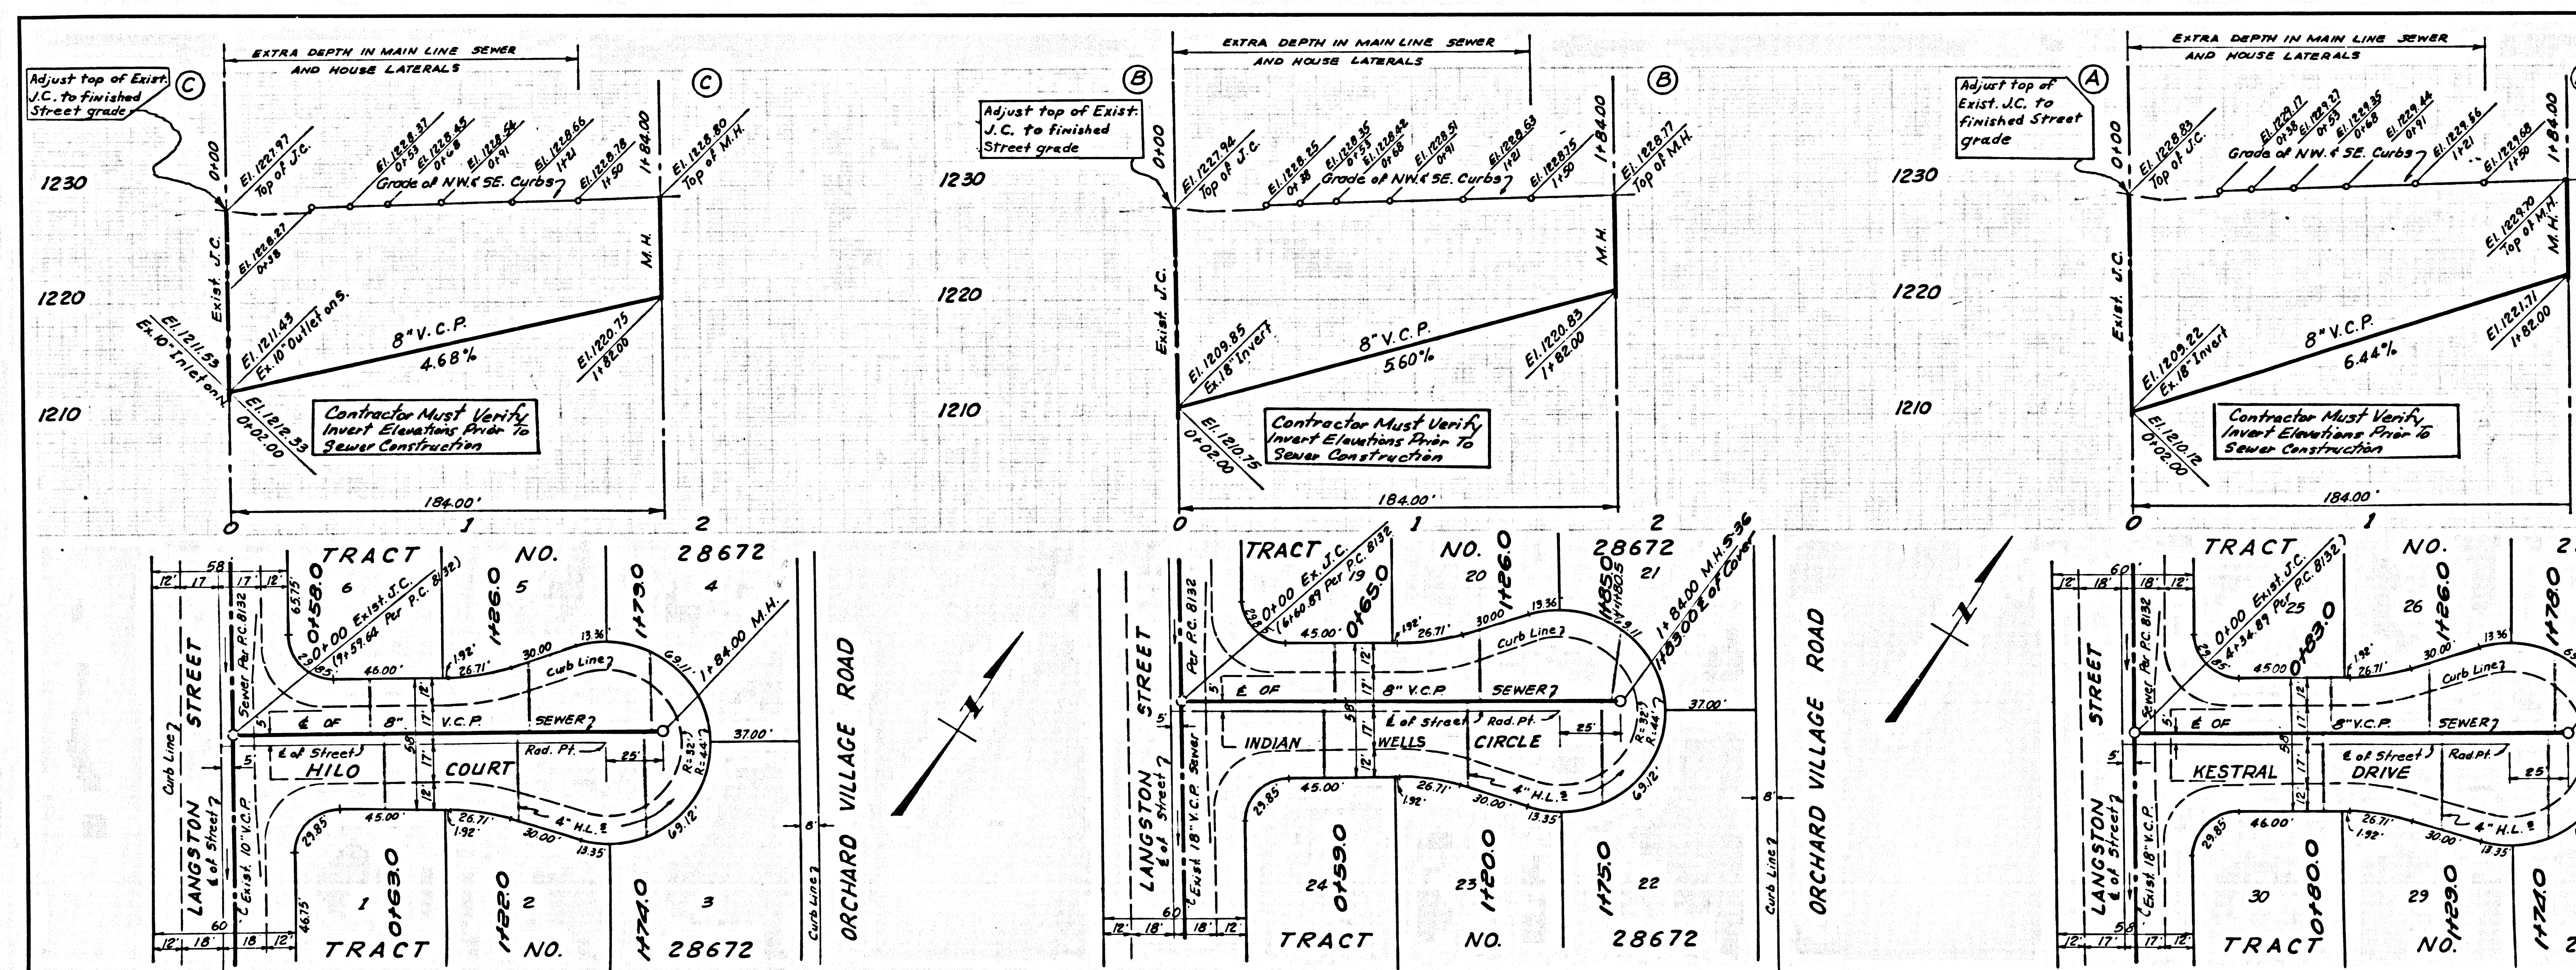

PC 8228 PAGE 4
 NO CHARGE FOR CONNECTIONS
 DOUBLE SCALE

43820