

CALABASAS BUILDING DISTRICT No. 91

CASH CONTRACT NO. 8434

PROFILE, ALIGNMENT AND GRADE OF
SANITARY SEWERS
TO BE CONSTRUCTED FOR

44585

DAVID GONZALES BOYS CAMP

2 SHEETS, 4 PAGES

W.S. 91 JULY 1973

COUNTY OF LOS ANGELES, CALIFORNIA

HARVEY T. BRANDT COUNTY ENGINEER
APPROVED BY: *[Signature]* LAS VIRGENES MUNICIPAL WATER DISTRICT
SANITATION DIVISION ENGINEER
APPROVED BY: *[Signature]* GENERAL MANAGER - CHIEF ENGINEER

DESIGNED BY: *[Signature]* 7-24-73
REG. C. E. NO. 10443


NOTE: WORK SHALL BE CONSTRUCTED ACCORDING TO THE STANDARD SPECIFICATIONS FOR PUBLIC WORKS CONSTRUCTION (1970 EDITION WITH 1971 & 1972 SUPPLEMENT) AND THE COUNTY ENGINEER'S SPECIAL PROVISIONS FOR THE CONST. OF SANITARY SEWERS DATED APRIL 10, 1972 & SHALL BE PROSECUTED ONLY IN THE PRESENCE OF THE CO. ENGINEER. GRADES TO WHICH THIS IMPROVEMENT IS TO BE CONSTRUCTED ARE SHOWN ON PLANS AND PROFILES. GRADE POINTS FOR TOP OF CURB, CENTER LINE OF STREET OR ALLY ARE SHOWN BY CIRCLES ON PROFILES AT ALL POINTS BETWEEN DESIGNATED POINTS. THE GRADE SHALL BE ESTABLISHED SO AS TO CONFORM TO A STRAIGHT LINE DRAWN BETWEEN SAID DESIGNATED POINTS.

ELEVATIONS ARE IN FEET ABOVE U.S.C. & G.S. SEA LEVEL DATUM OF 1929.
UNIT PRICES FOR ADDITIONAL WORK WHICH MAY BE REQUIRED BUT WHICH CANNOT BE ASCERTAINED IN ADVANCE, SHALL BE SUBMITTED IN THE PROPOSAL.

LAYOUT	Macias & Esquer	JUNE '72	UNDERGROUND	
TRACED	Macias & Esquer	JUNE '72	BENCH MARKS	
CHECKED	W. Y. TEN	JULY '73	MAINTENANCE	
F. B. 2326	F. B. 2931	F. B. 3981	INSPECTOR	
A. B.		W. S. 91	RECORD PLANS	

B.M. MV 201 ELEV. 468.825
NW Corner Las Virgenes Sewage Treatment Plant Ed. LA Co
Eng. Tag set in lead on N.W. Cor. Pumping Sta. conc. slab.

1. USE EXTRA STRENGTH PIPE, ALL PIPE IS STANDARD DEPTH EXCEPT AS NOTED.
2. VITRIFIED CLAY PIPE - 18" DIA. SHALL BE TYPE "B", "C", "D", "Z" PER SEC. 208-2 OF STD. SPEC'S.
3. ALL MANHOLES SHALL BE EITHER BRICK OR PRECAST CONCRETE PER S-8, EXCEPT AS NOTED.
4. USE LOCKING MANHOLE FRAMES AND COVERS PER S-8, EXCEPT AS NOTED.
5. COVERS TO BE USED PER LEGEND PER SEC. 208-2.3 OF STD. SPEC'S. AND SPECIAL PROVISIONS.
6. NO REVISIONS SHALL BE MADE IN THESE PLANS WITHOUT THE APPROVAL OF THE COUNTY ENGINEER.
7. CONTRACTOR SHALL MAINTAIN SEWER SERVICE AT ALL TIMES DURING CONSTRUCTION OF MAIN LINE SEWER.
8. REFER TO SECTION 7-10.4.1 OF STANDARD SPECIFICATIONS REGARDING SAFETY ORDERS.
9. ALL SEWER PIPES AND APPURTENANCES SHALL BE ABANDONED IN ACCORDANCE WITH SECTION 306-8 OF THE STD. SPEC'S AND SEC. 306-8.1 OF THE SPECIAL PROVISIONS. ABANDON SEPTIC TANKS AND LEACHING BEDS PER SECTION 1119, UNIFORM PLUMBING CODE OF THE LOS ANGELES COUNTY BUILDING LAWS.
10. THE CONTRACTOR SHALL NOTIFY THE CONSTRUCTION DIVISION BY TELEPHONE (213) 97-4783 AT LEAST 24 HOURS BEFORE STARTING ANY WORK UNDER THIS CONTRACT.
11. ALL STATE AND LOCAL TRENCH SAFETY ORDERS WILL BE RIGIDLY ENFORCED.
12. ALL EXISTING SEWER PIPES AND UTILITY STRUCTURES SHALL BE IN ACCORDANCE WITH SEC. 207-8.1(A) AND 207-8.1(B) OF THE SPEC. PROVISIONS AND 206-2.2.4, 206-2.2.5, 206-2.2.6, 206-2.2.99, 206-2.2.100.
13. RESURFACING SCHEDULE: RESURFACE TRENCH WITH PAVED AREA WITH PREMIX ROCK AND OIL, 1-INCH GREATER IN THICKNESS THAN EXISTING PAVEMENT. RESURFACING METHODS SHALL BE IN ACCORDANCE WITH SEC. 306-1.12 OF THE SPECIAL PROVISIONS.
14. THE CONTRACTOR SHALL NOTIFY THE L.V.M.W.D. DISTRICT BY TELEPHONE (213) 880-4110 AT LEAST 24 HOURS BEFORE STARTING ANY WORK UNDER THIS CONTRACT.
15. FOR LEGEND SEE STANDARD PLAN S-1.
16. ALL CONCRETE CROSS GUTTERS, CURB, GUTTERS, PAVEMENT, AND SIDEWALKS SHALL BE FINISHED OR JACKED PER LOS ANGELES COUNTY ROAD DEPARTMENT REQUIREMENTS.
17. THE FOLLOWING LATEST REVISED STANDARD PLANS ON FILE IN THE OFFICE OF COUNTY ENGINEER SHALL APPLY IN THE CONSTRUCTION OF THIS PROJECT.

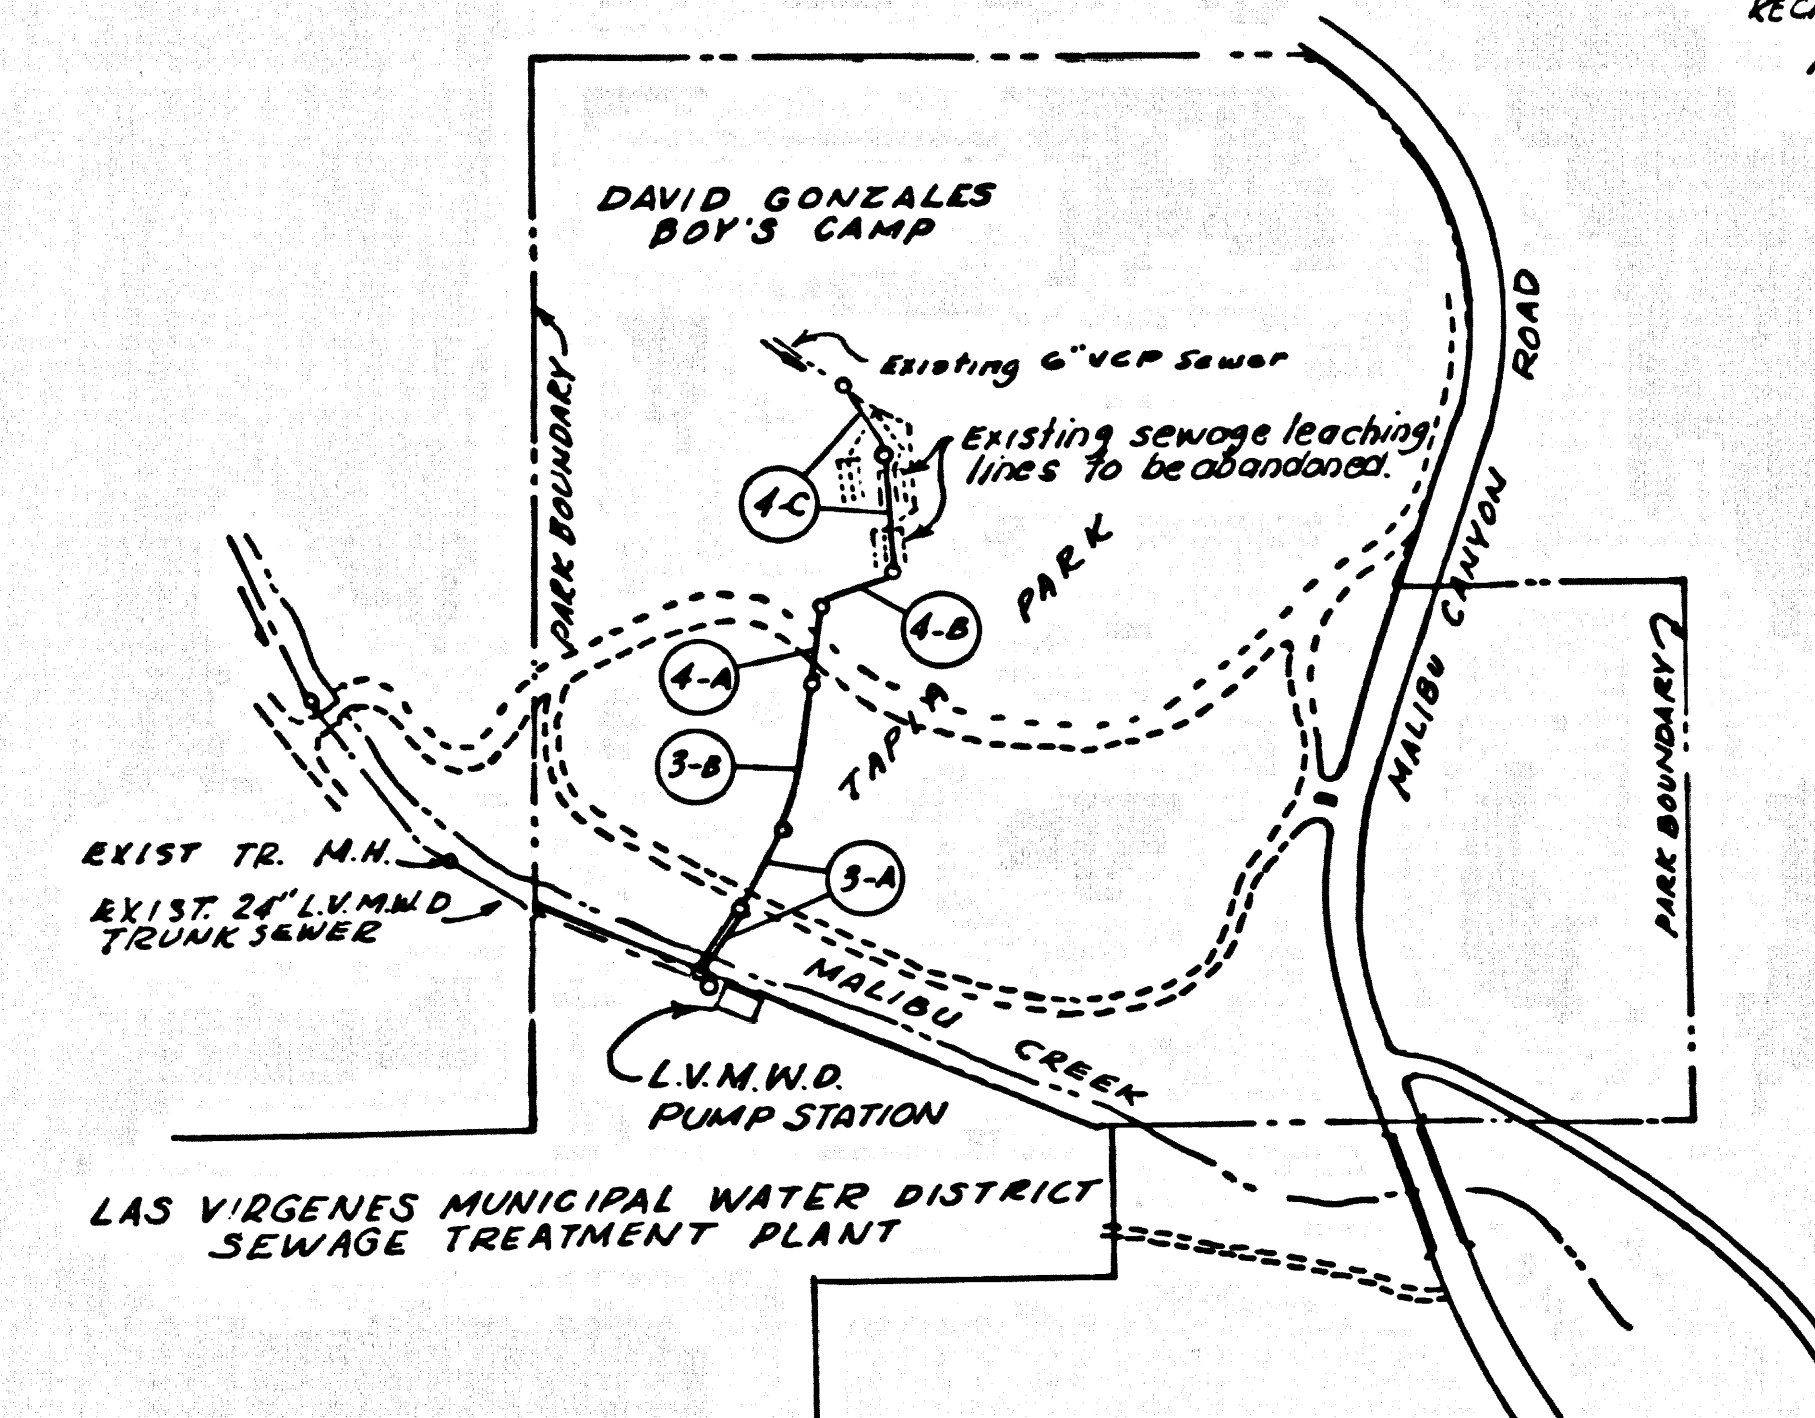


INDEX MAP
DAVID GONZALES BOYS CAMP
SCALE 1" = 600'

NOTE: Numbers in circles indicate page numbers.

NOTE: ALL WORK WITHIN MALIBU CREEK MUST BE DONE AFTER APRIL 1, 1974

DOUBLE SCALE

44586

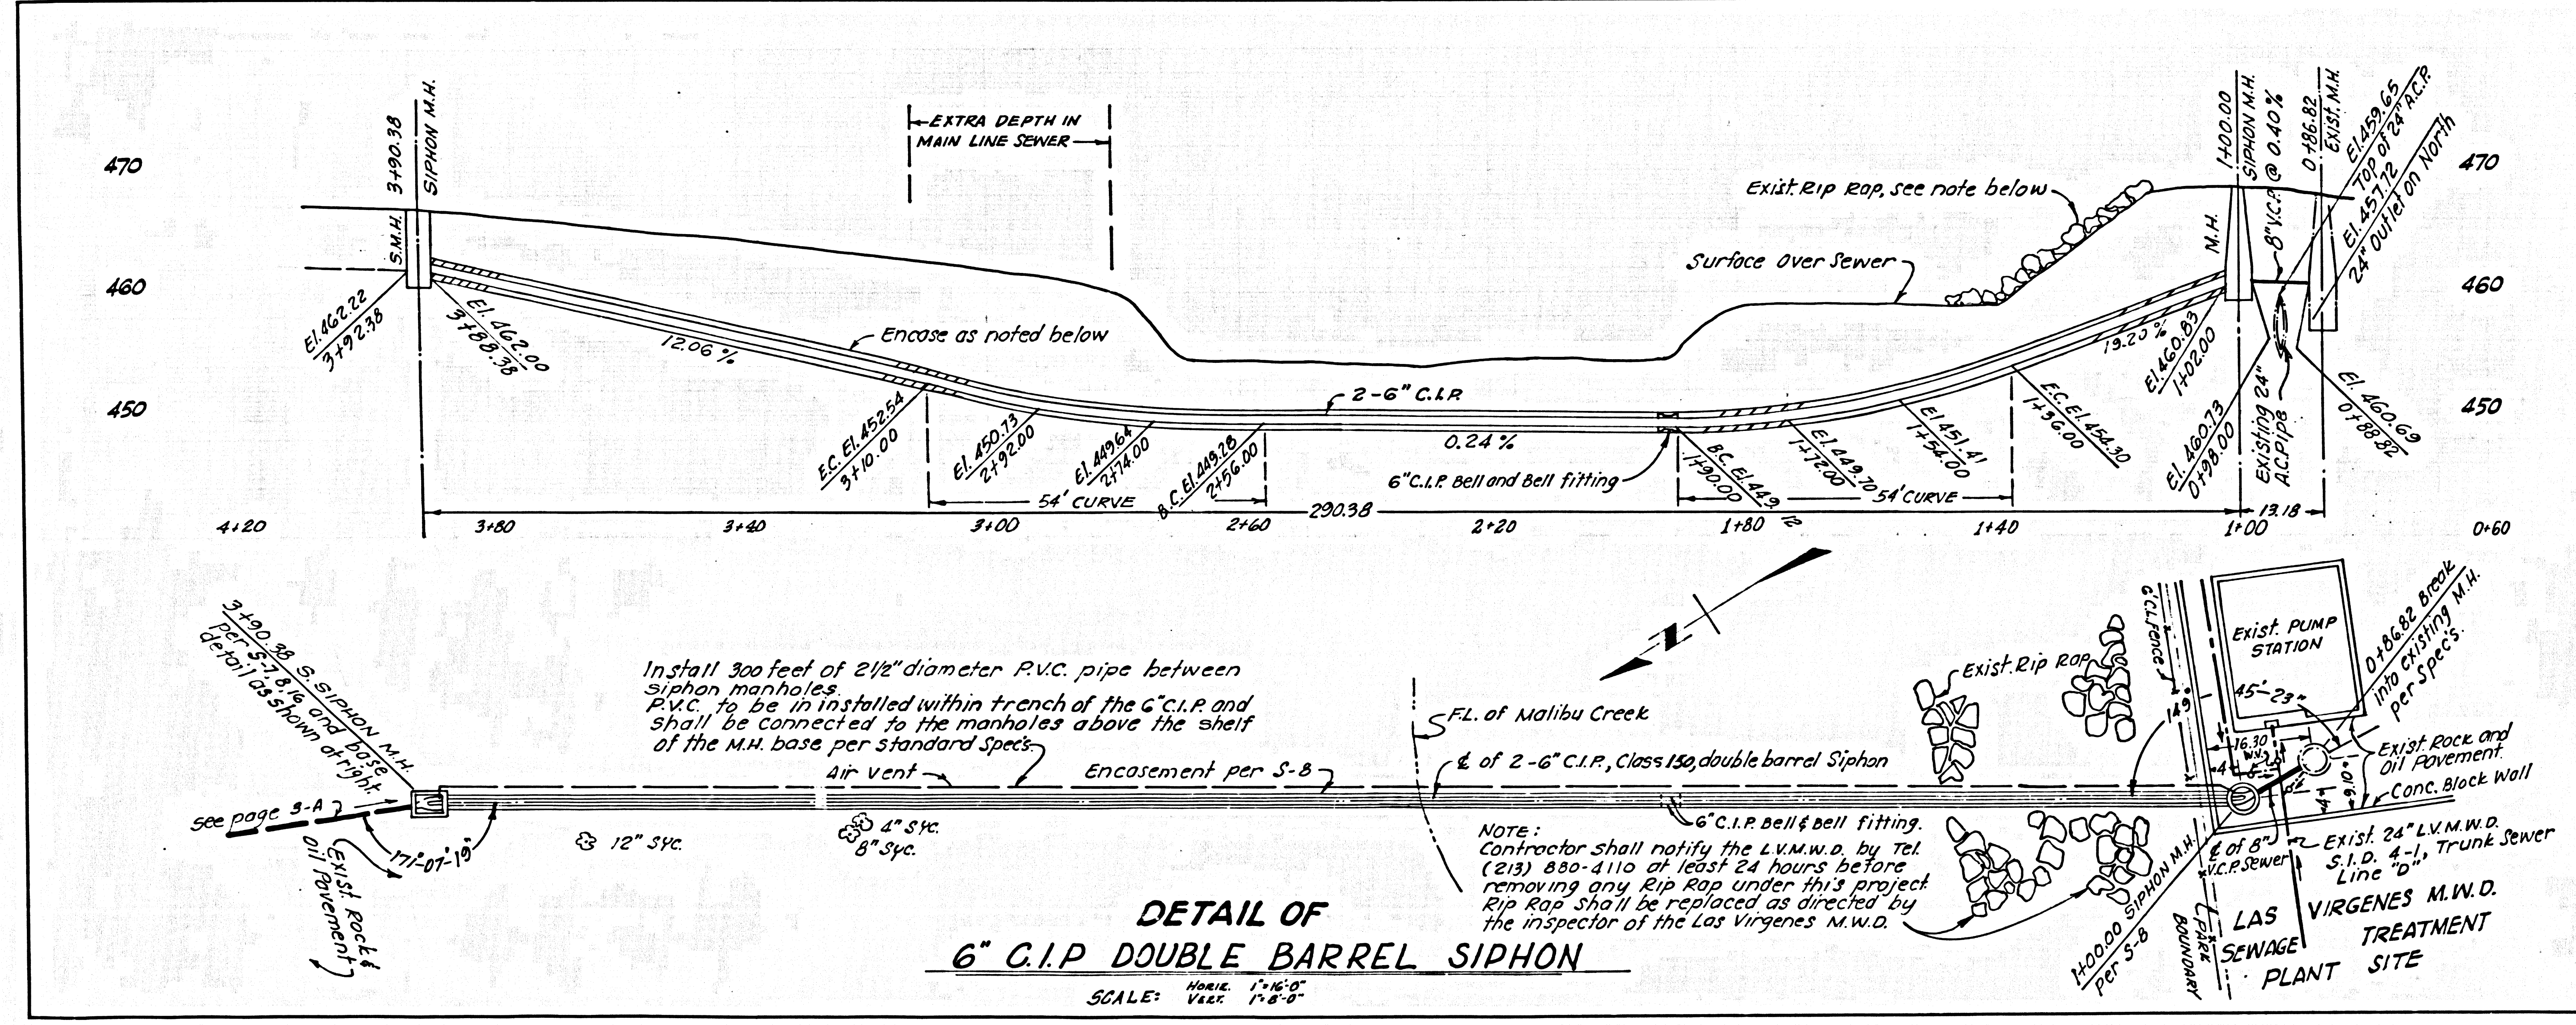

DETAIL OF 6" C.I.P. DOUBLE BARREL SIPHON

TOPO. F.B. 3918: 53-88
X-SEC. F.B. 3918: 75-80
X F.B. 3918: 71-74 F.B. 2326-96

