

MEM YORK
KENNELL & ERBES CO

ON INVENTORY SURVING STATION
SHOULD BE SET
BY THE SURVEYOR
AND THE GRADIENT
SHOULD BE
MAINTAINED

MEM YORK
KENNELL & ERBES CO



P.C. 8923-B

~~P.C. 223~~

BENCH MARK BG 3089
Elev. 325.263

1 FT. 11 IN. B.C.R. AT SW
CORNER E. CLANTON ST. & WALNUT
GROVE AVE. 30 FT. S. & 20 W. 5/4 INT.
ARCADIA QUAD 1970-1001

NOTE:
THIS BENCH MARK APPLIES TO THE REVISIONS
FROM 0+00 TO 2+96 IN EASEMENT ONLY.

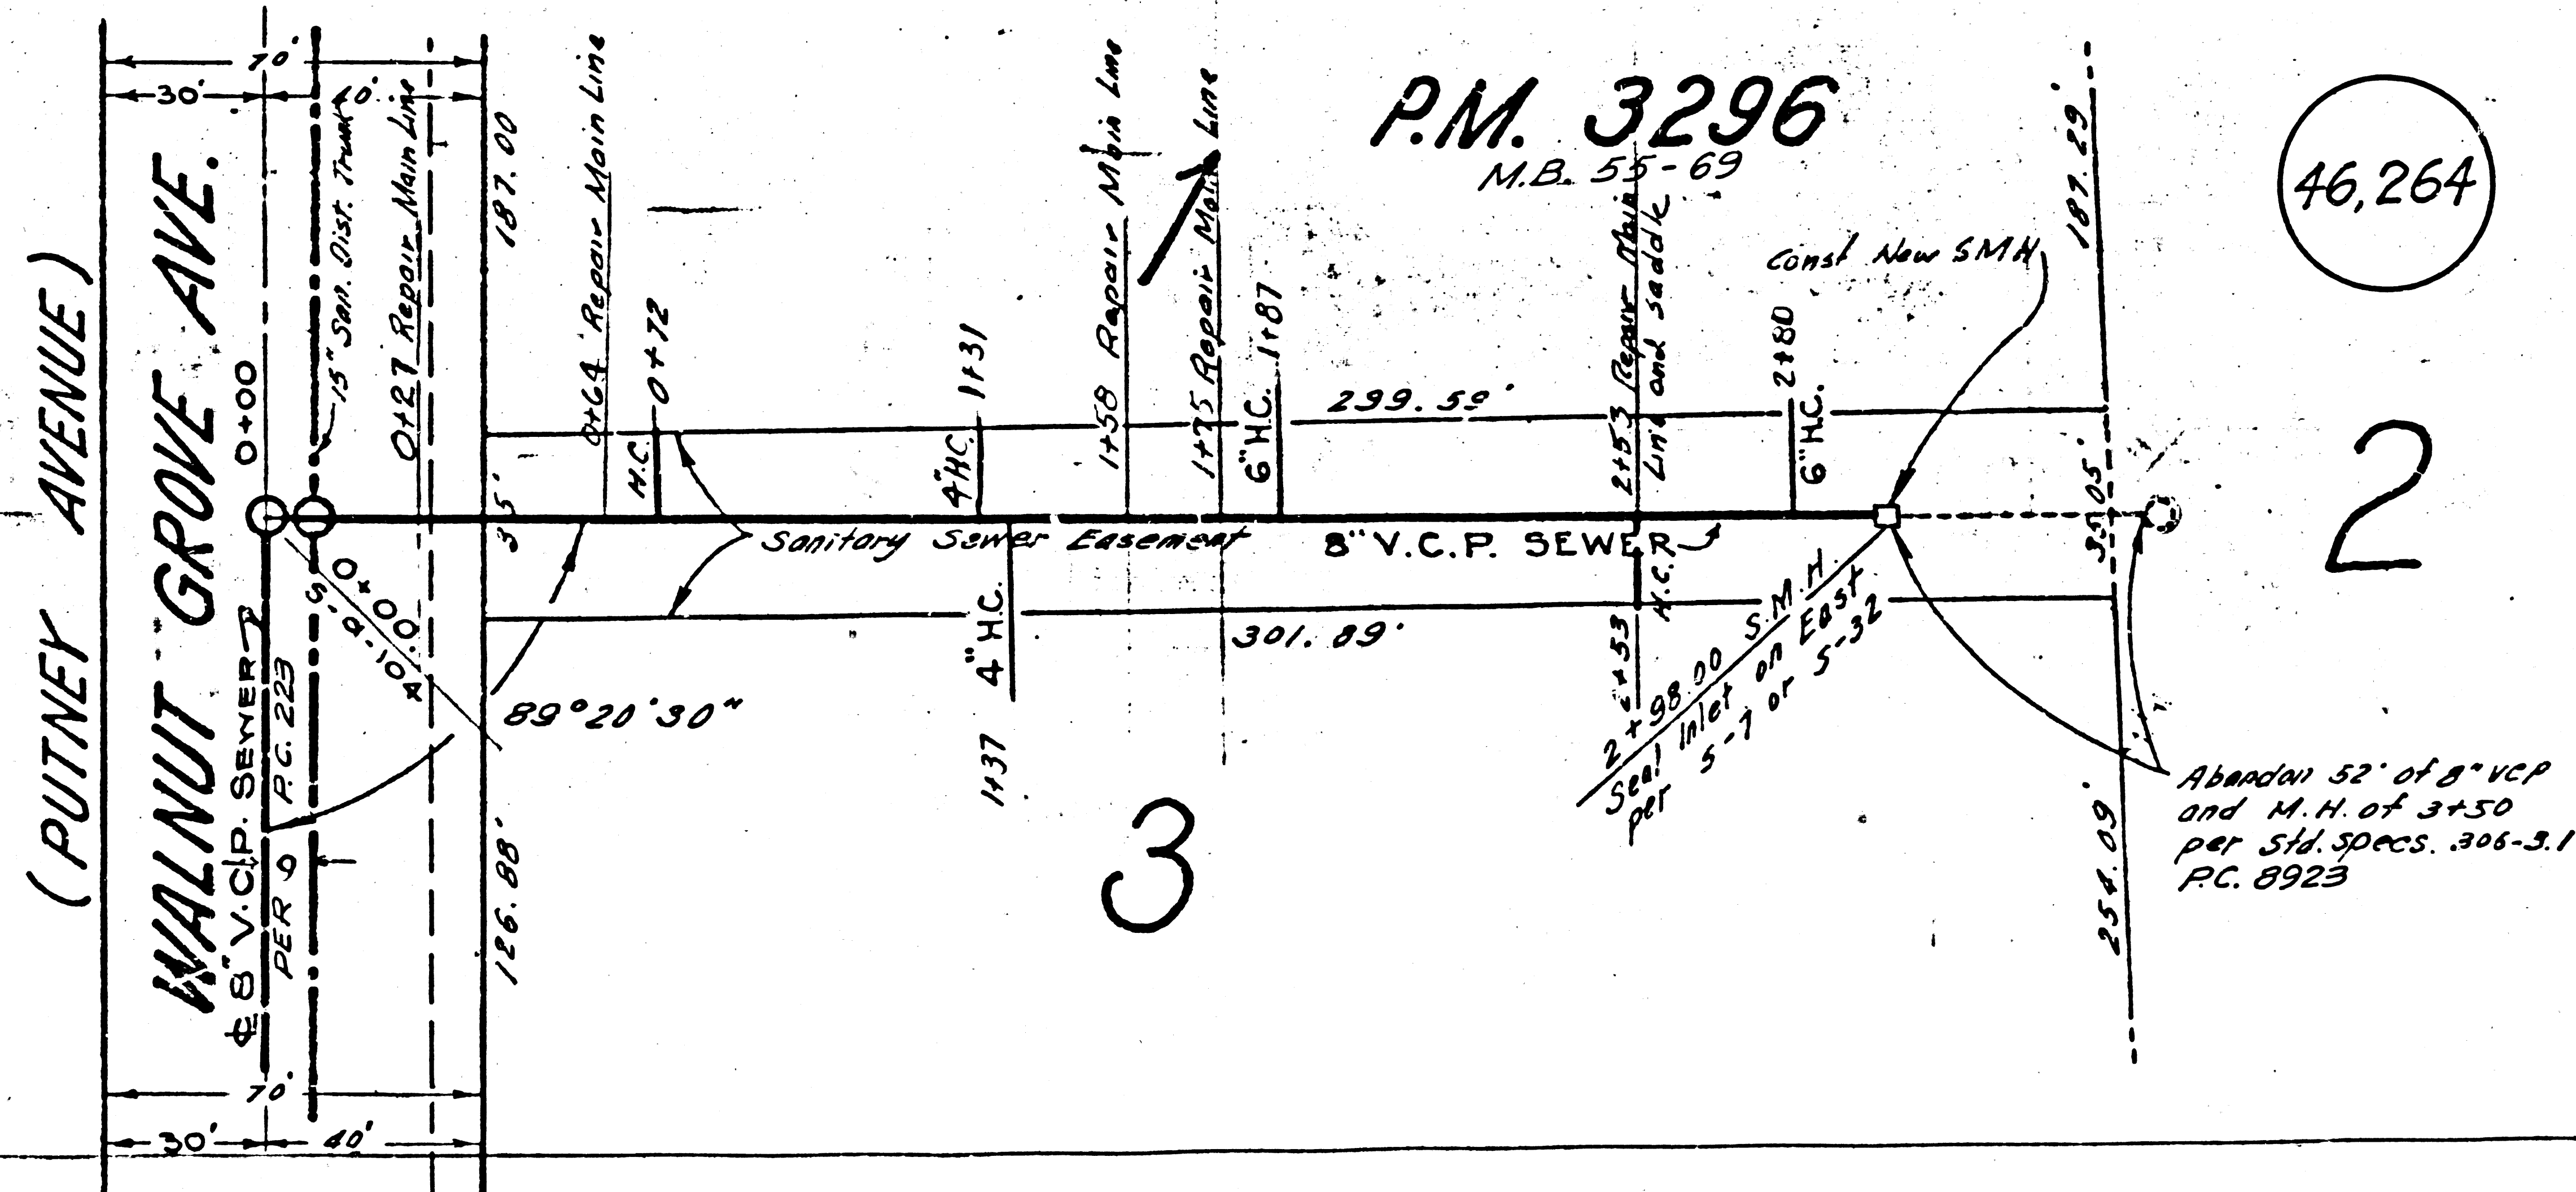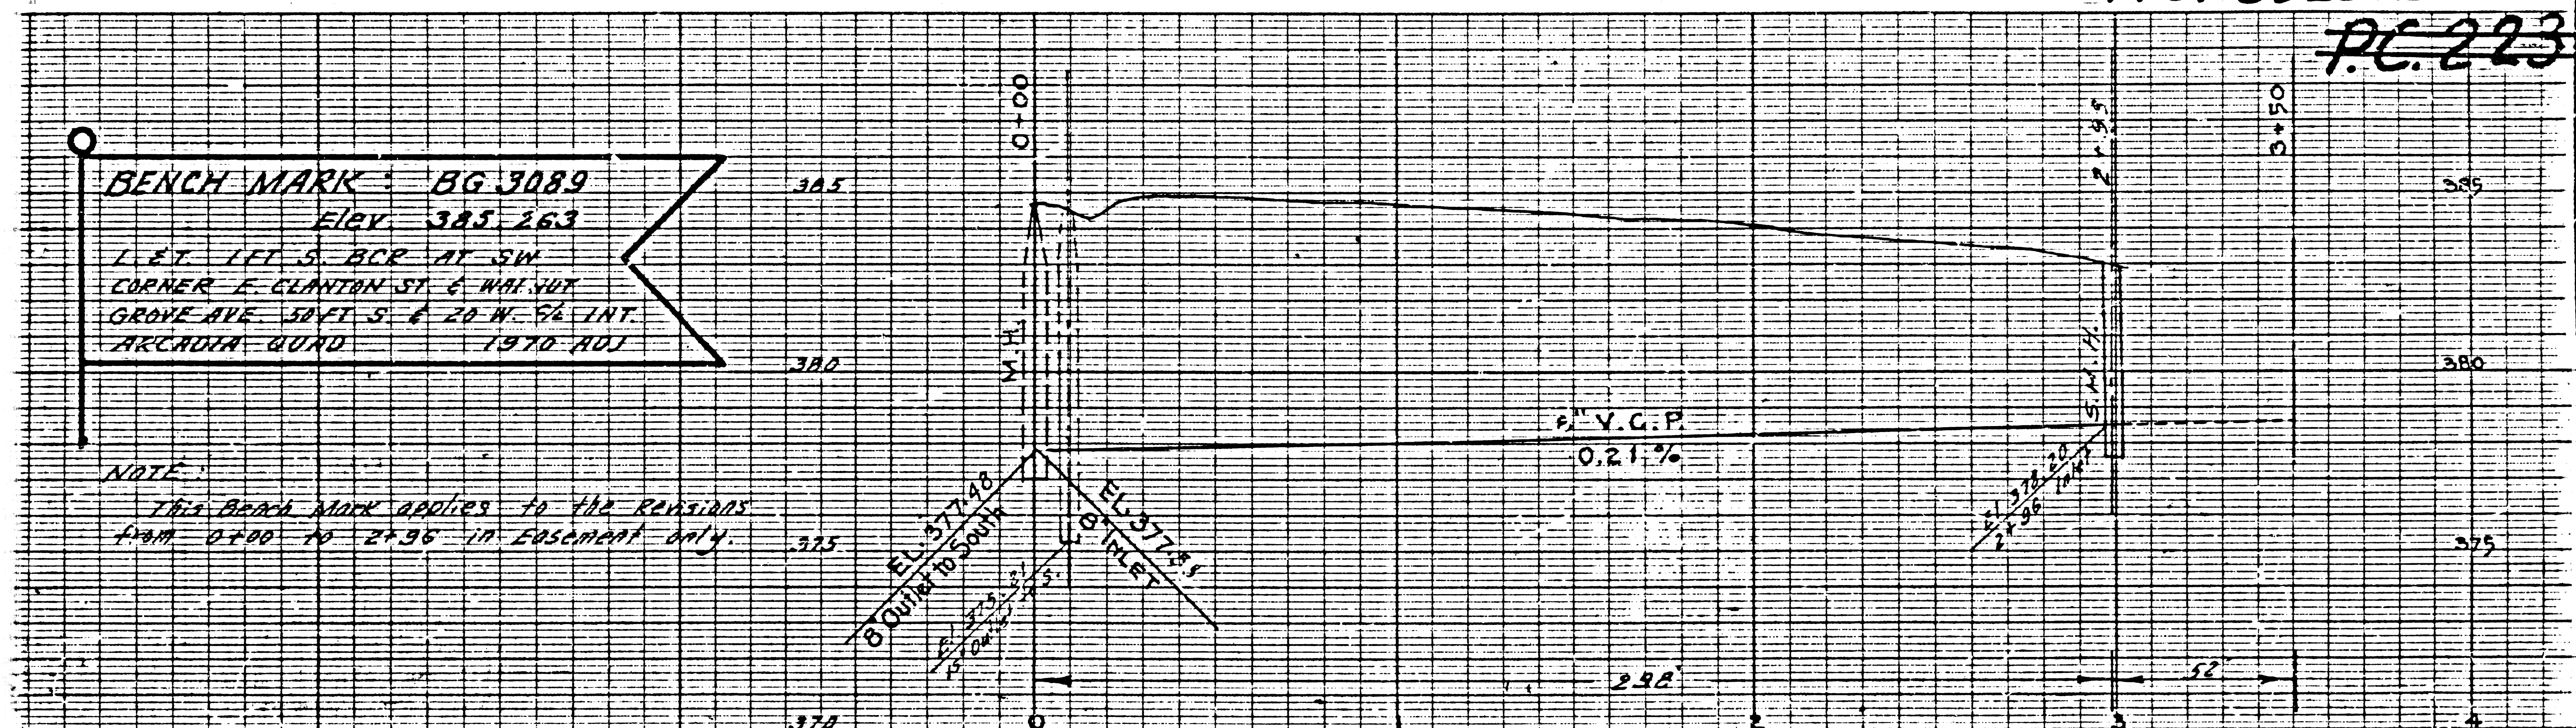

See P. on Right