


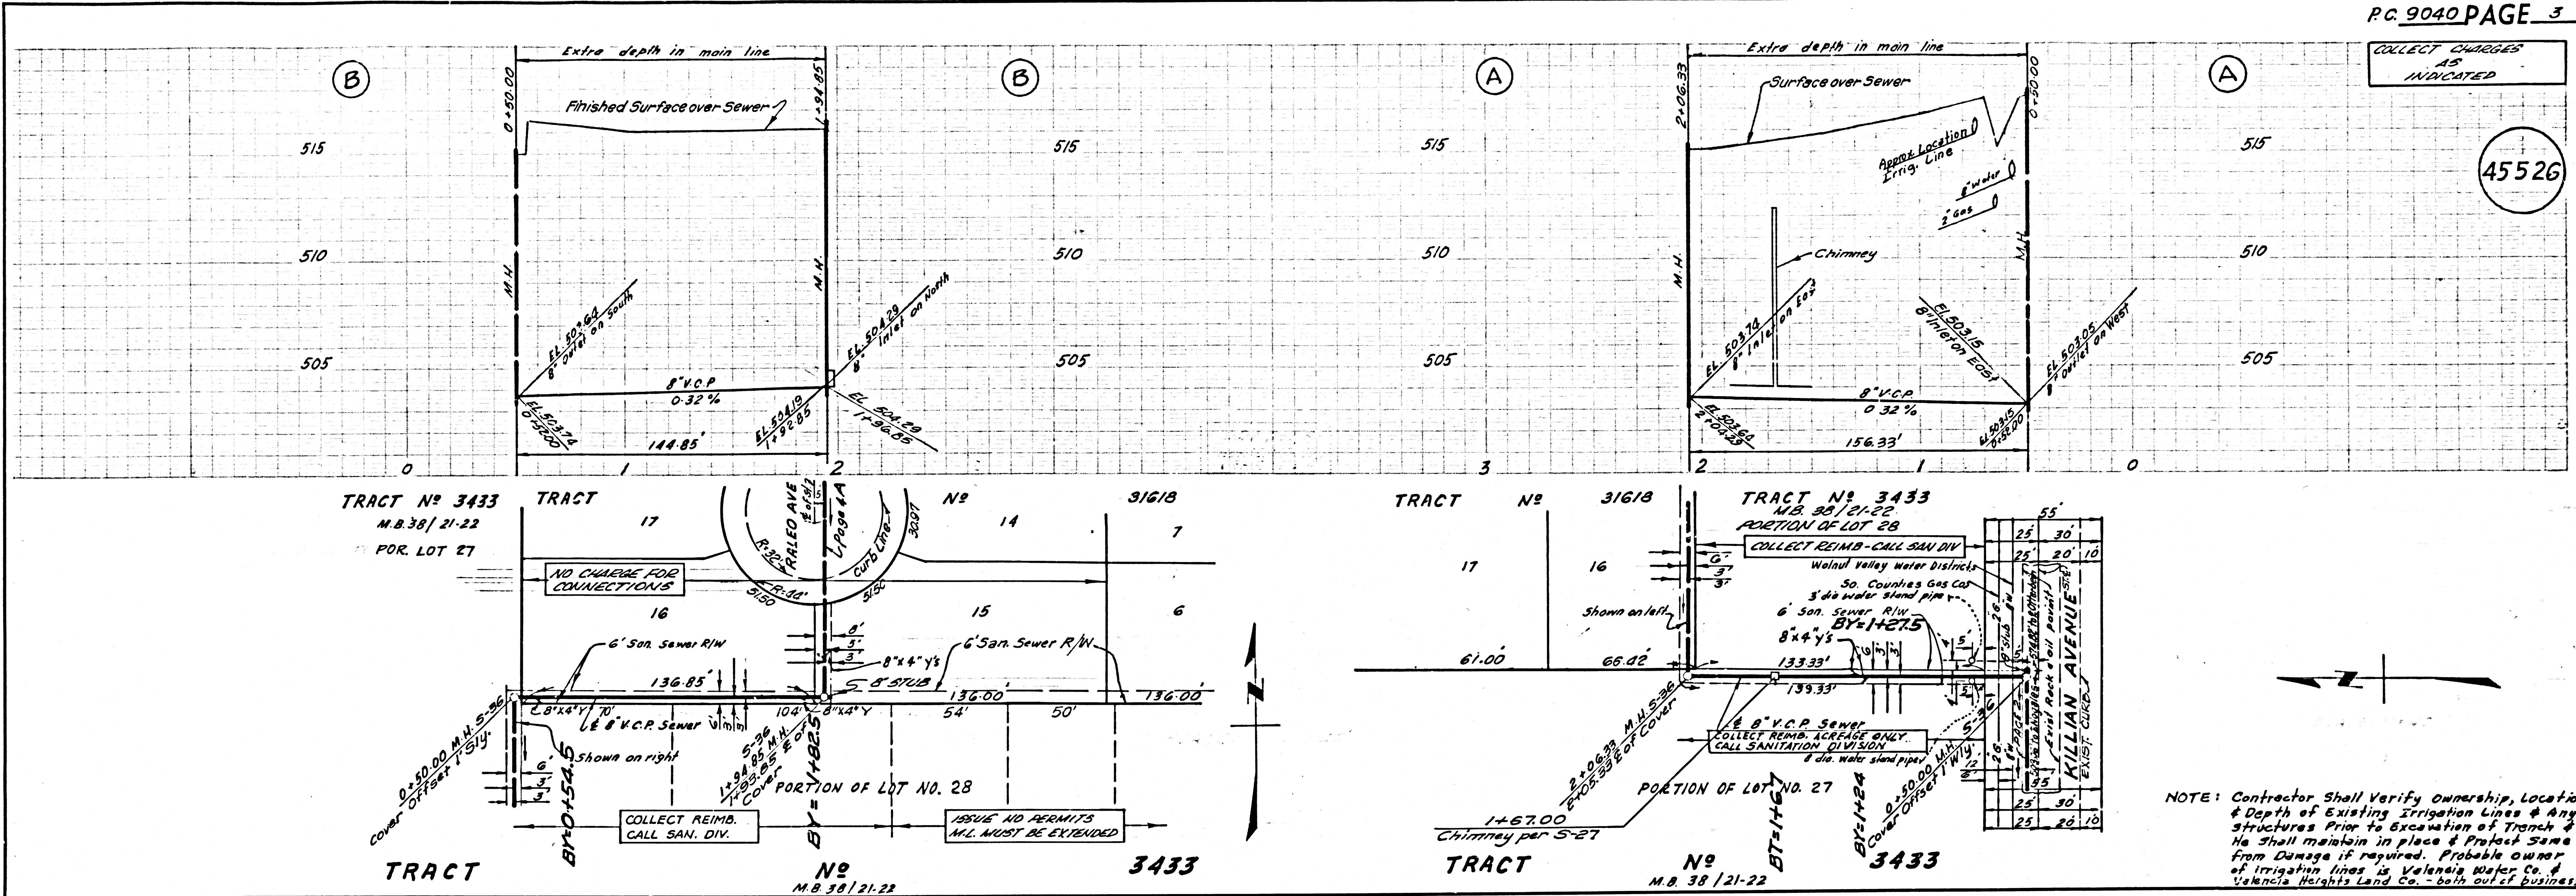

COLLECT CHARGES AS INDICATED


45526




NOTE: Contractor Shall Verify Ownership, Location, & Depth of Existing Irrigation Lines & Any Structures Prior to Excavation of Trench & He Shall maintain in place & Protect Same from Damage if required. Probable owner of Irrigation Lines is Valencia Water Co. & Valencia Heights Land Co. both out of business.

NO CHARGE FOR CONNECTIONS

45527

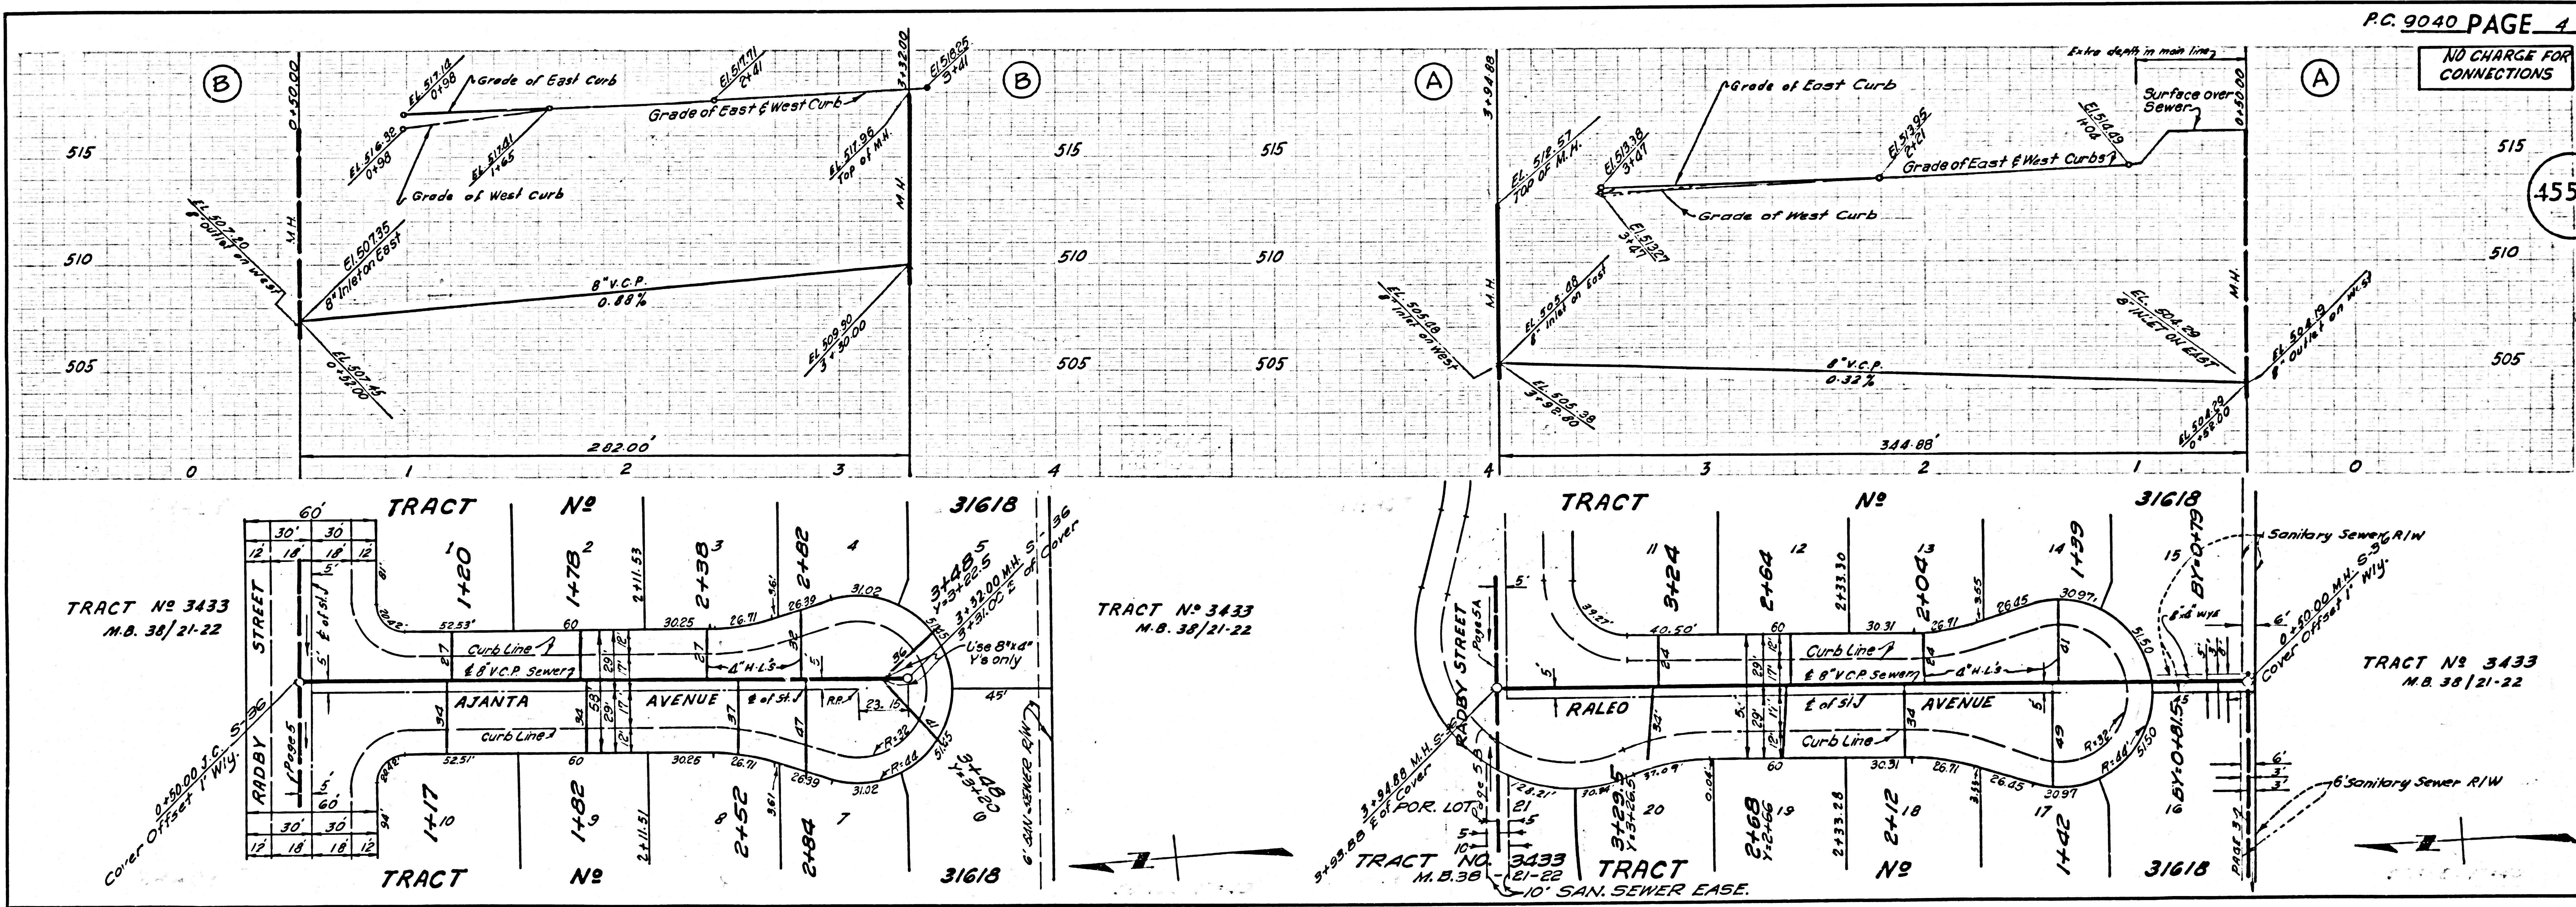


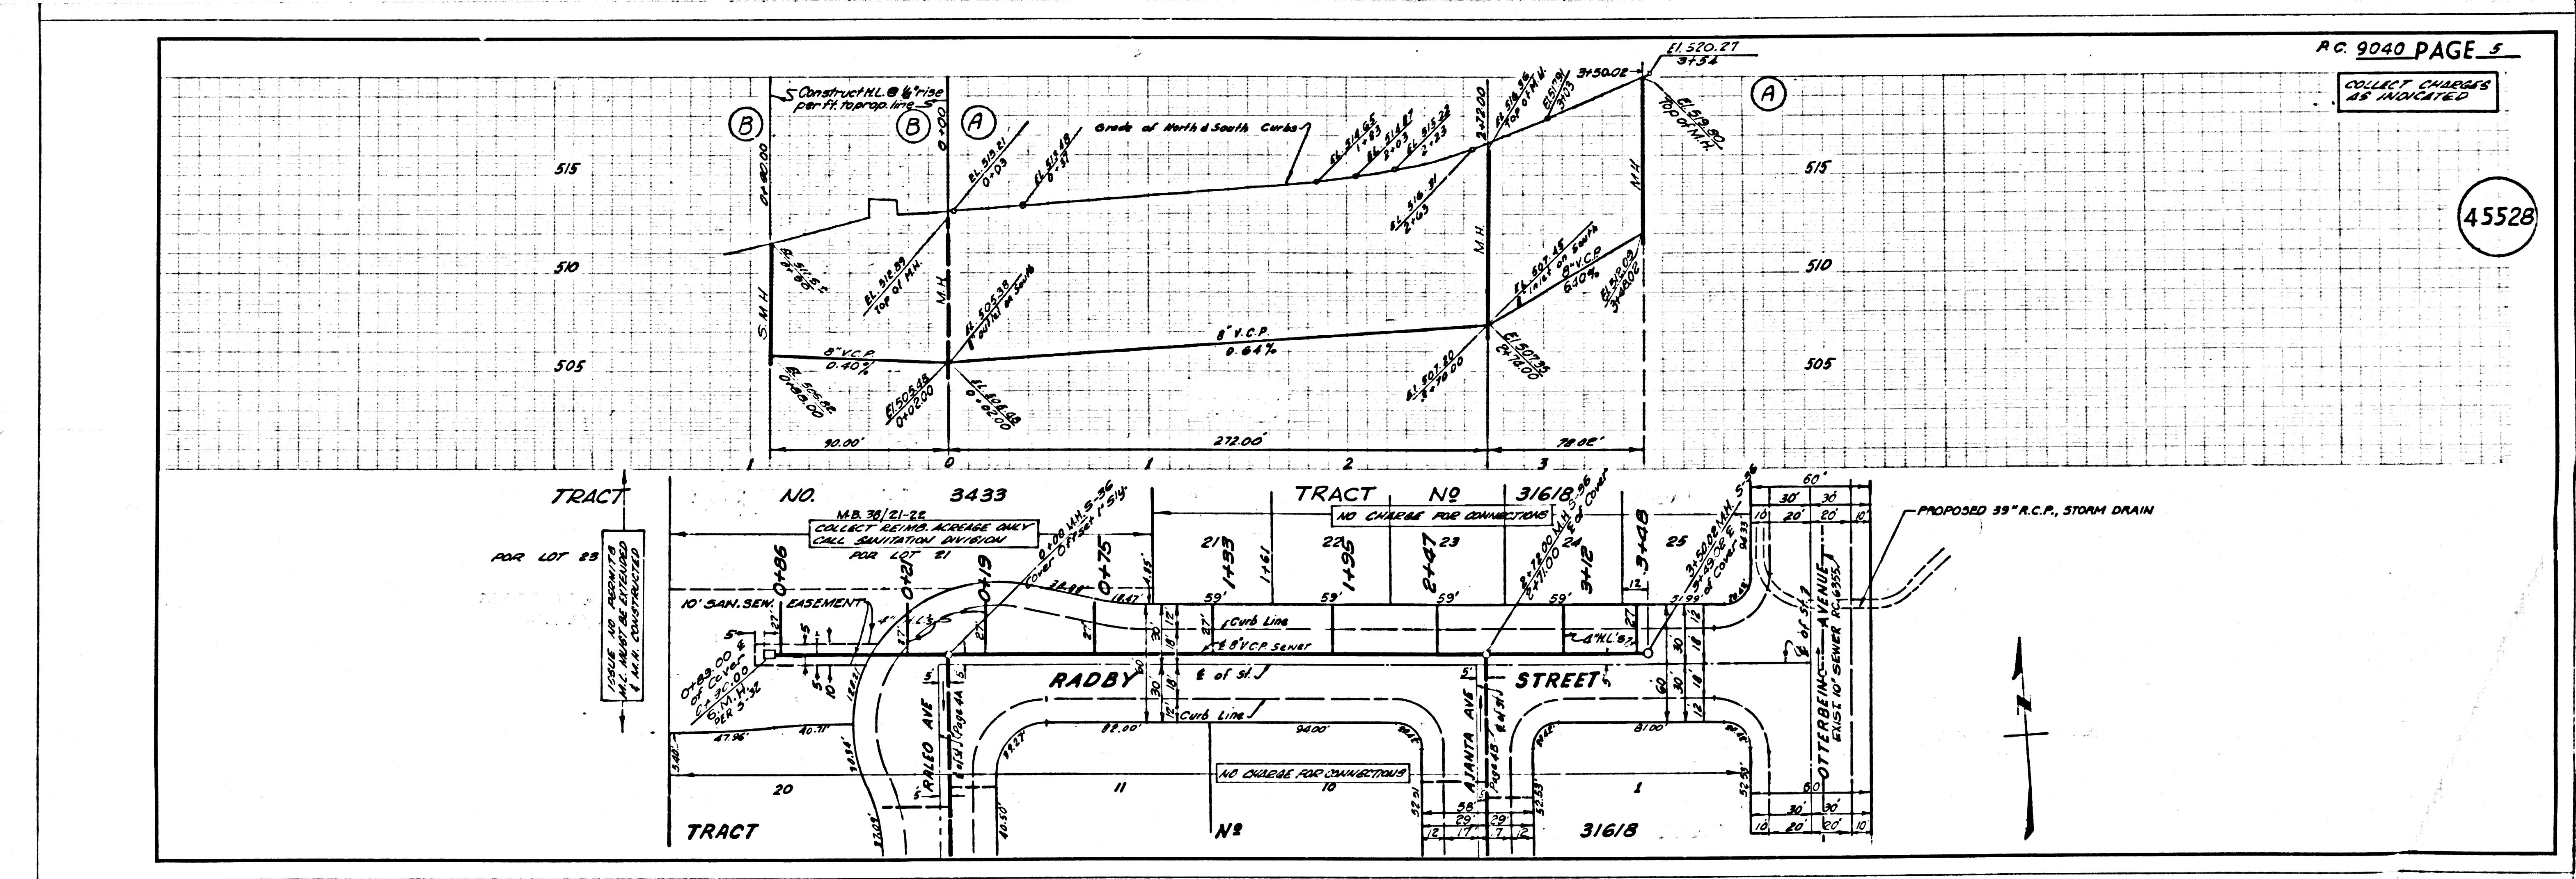

R.C. 9040 PAGE 5

COLLECT CHARGES AS INDICATED

45528

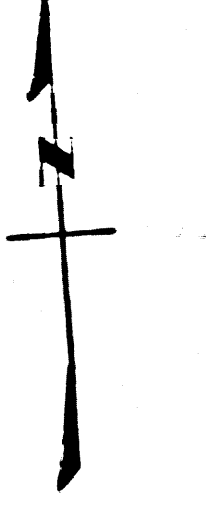

BASE THESE LOCAL COUNTY SEWER SHEET NO. 2 NO. CAL. BLUEPRINT CO.

44 40 1 22 17 11 8 1/2 5 3/4 11 17 22 20 19