

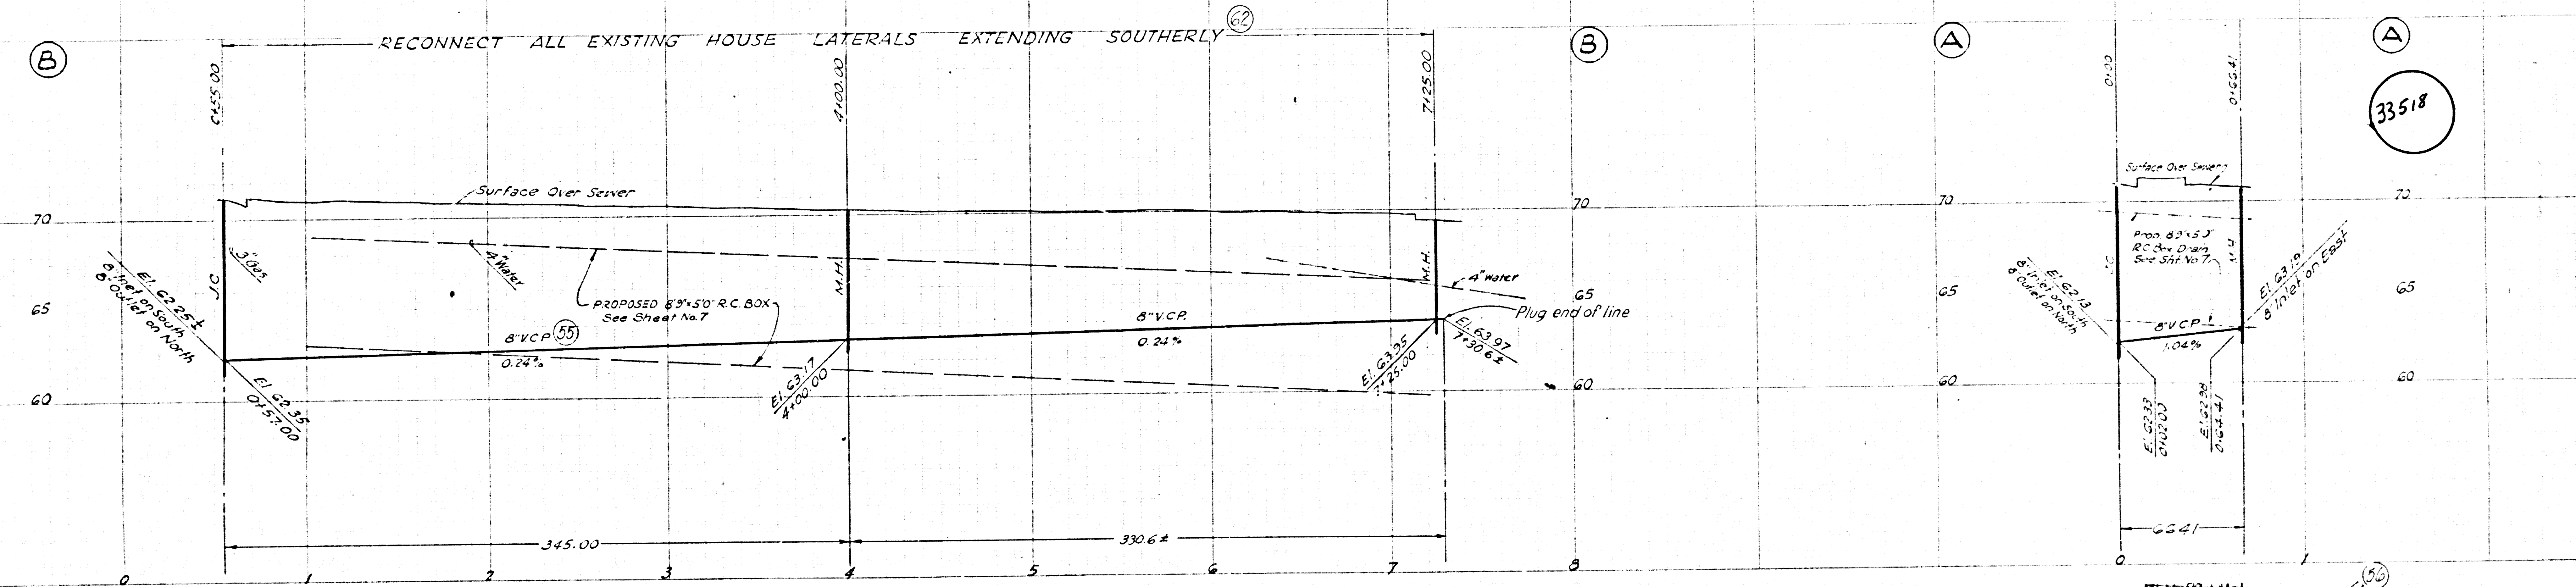


BY T-24 Rev. 7-1-52 FS 1025 B
 State of Cal. & 10-1-52 FS 1025 B
 B & W Incubated 10-1-52 and CR

PROFILE
 HORIZ. SCALE 1" = 40'
 VERT. SCALE 1" = 4'

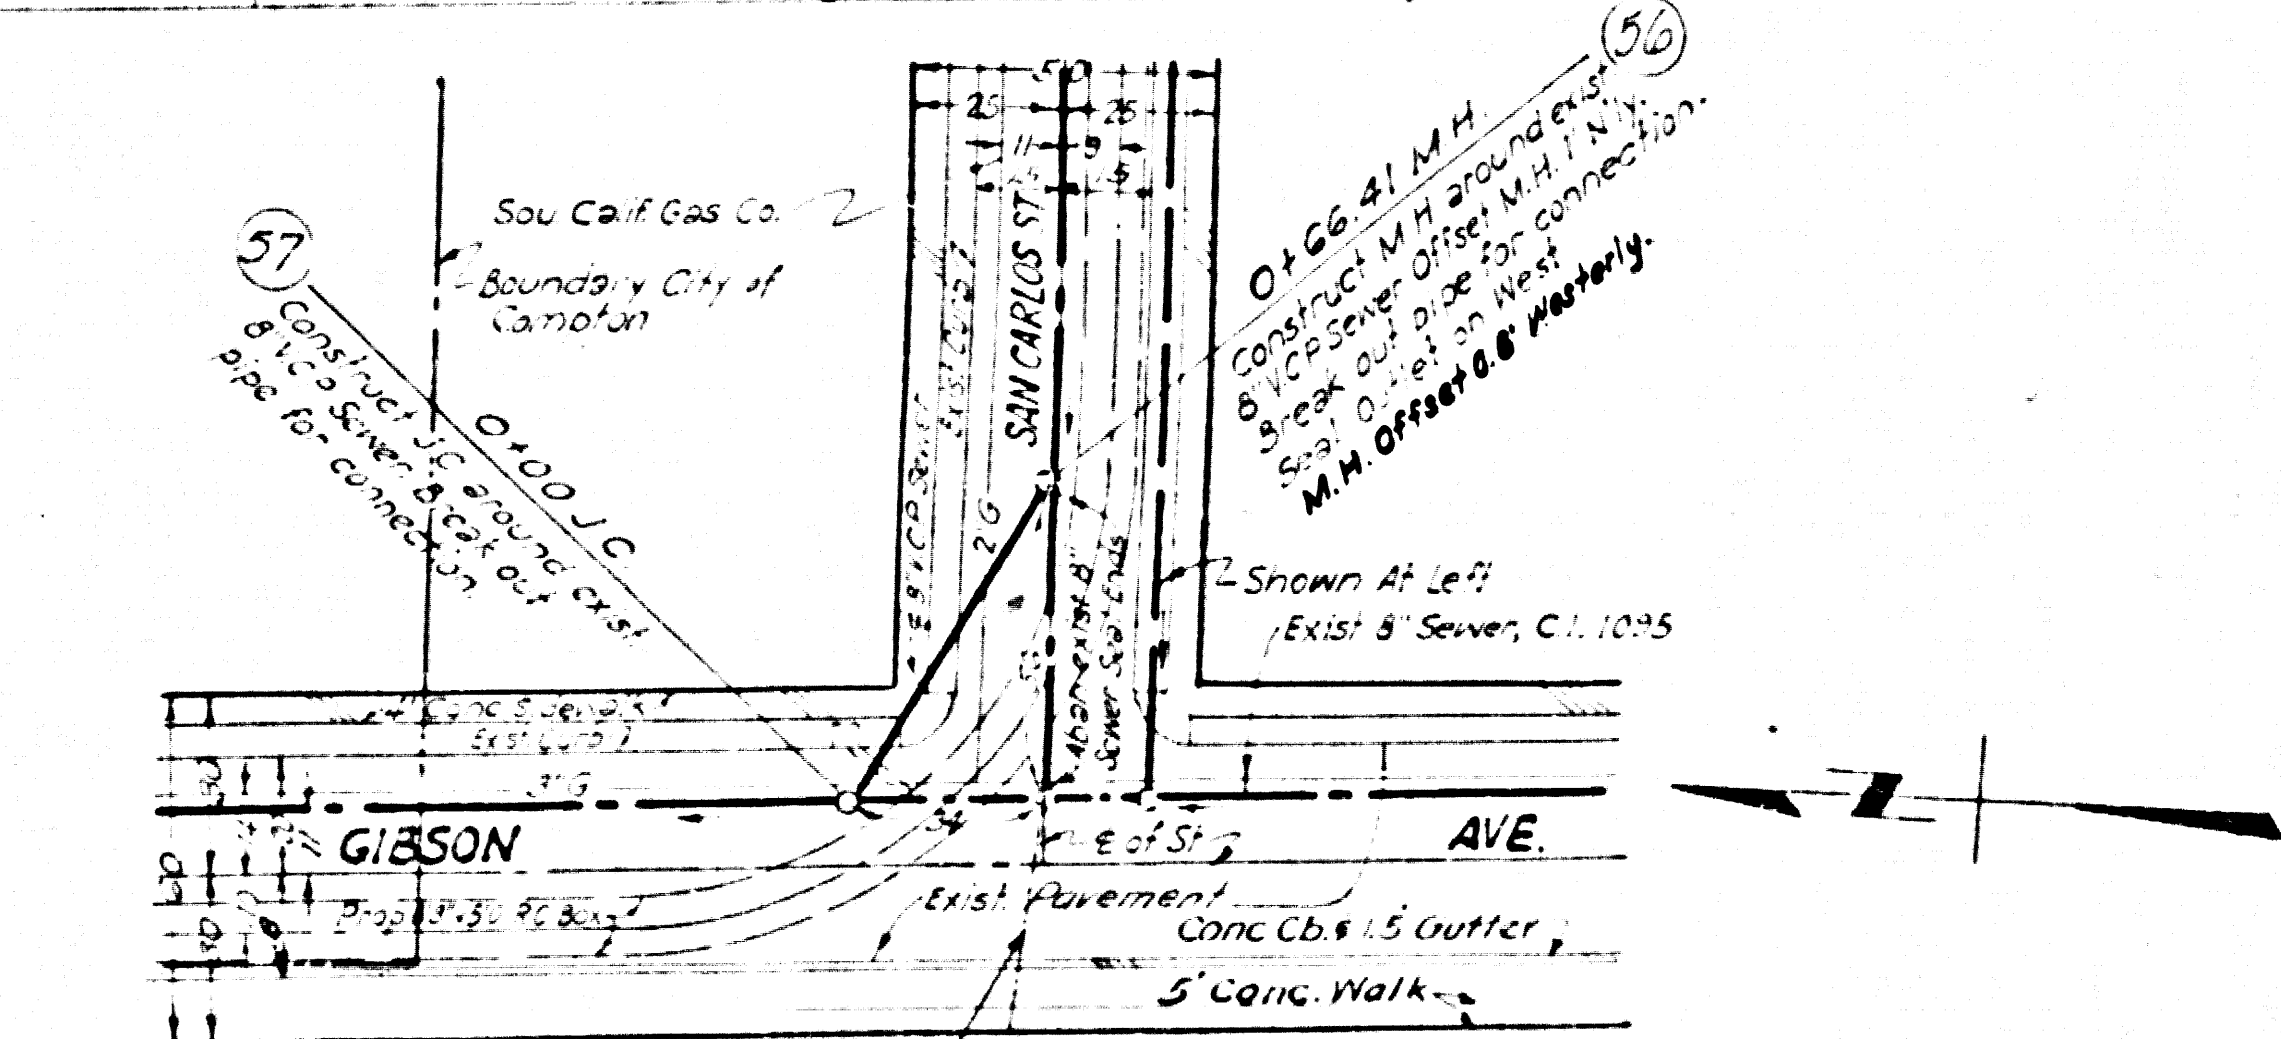

33518

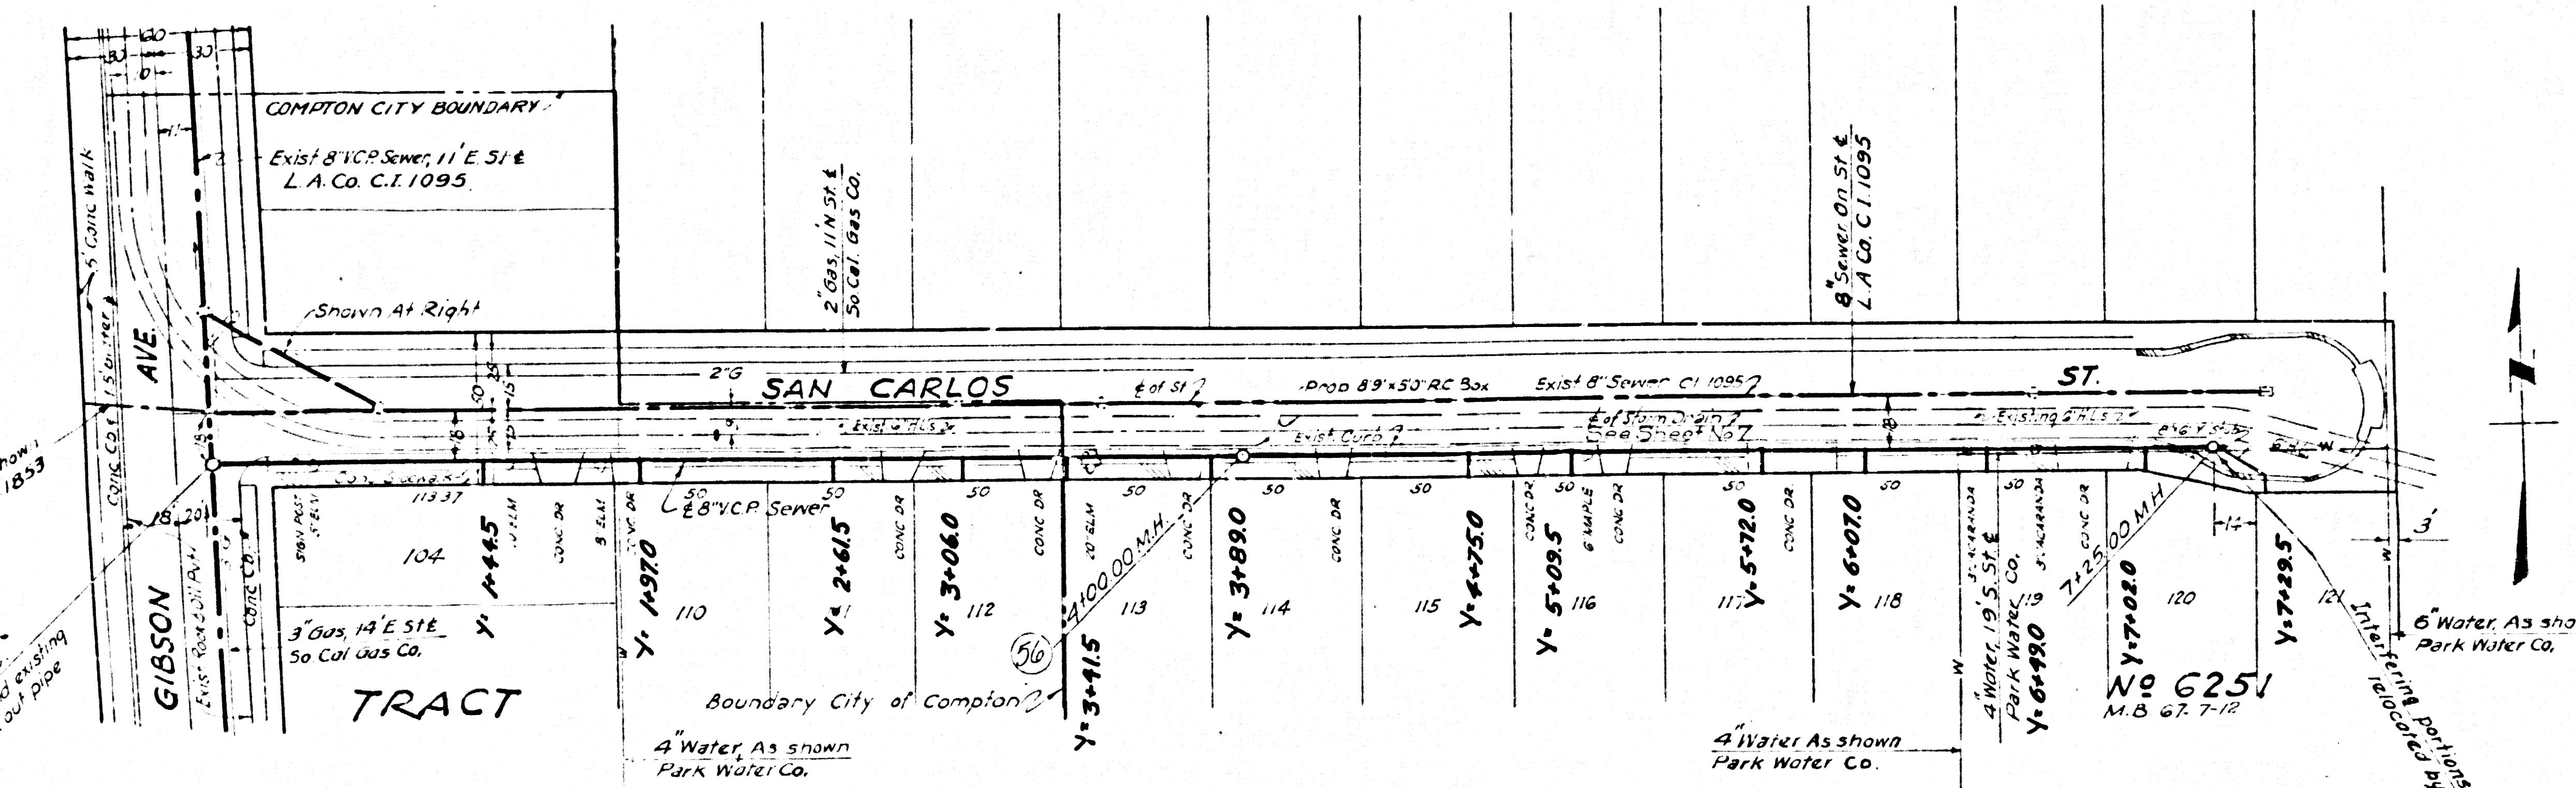

PLAN
 SCALE: 1" = 40'

REF. P.C. 9066 1958 STORM DRAIN BOND ISSUE

PREPARED BY JOHN A. LAMBIE COUNTY ENGINEER RECOMMENDED BY <i>[Signature]</i> DRAWN BY: UNO CHECKED BY: UNO DATE: NOV 62	<table border="1"> <thead> <tr> <th colspan="3">REVISIONS</th> </tr> <tr> <th>MARK</th> <th>DATE</th> <th>DESCRIPTION</th> </tr> </thead> <tbody> <tr> <td> </td> <td> </td> <td> </td> </tr> </tbody> </table>	REVISIONS			MARK	DATE	DESCRIPTION				LOS ANGELES COUNTY FLOOD CONTROL DISTRICT PROJECT NO. 543 EAST LYWOOD LINE B SANITARY SEWER RECONSTRUCTION PLAN & PROFILE APPROVED BY <i>[Signature]</i> SCALE: 1" = 40' DATE: NOV 62 SHEET 15 OF 20
REVISIONS											
MARK	DATE	DESCRIPTION									