


B.M. 9043 ELEV 728.626
R.O. B.M. 209 IN C.D. 2'S B.C.R. 25 11'S
1/48° E. INT. LAS VIRGENES RD.
1/4 OLD HIGHWAY ON RAMP/ARCADE ST.
MALIBU QUAD. 19 72

NOTE: Figures in circles indicate page numbers.

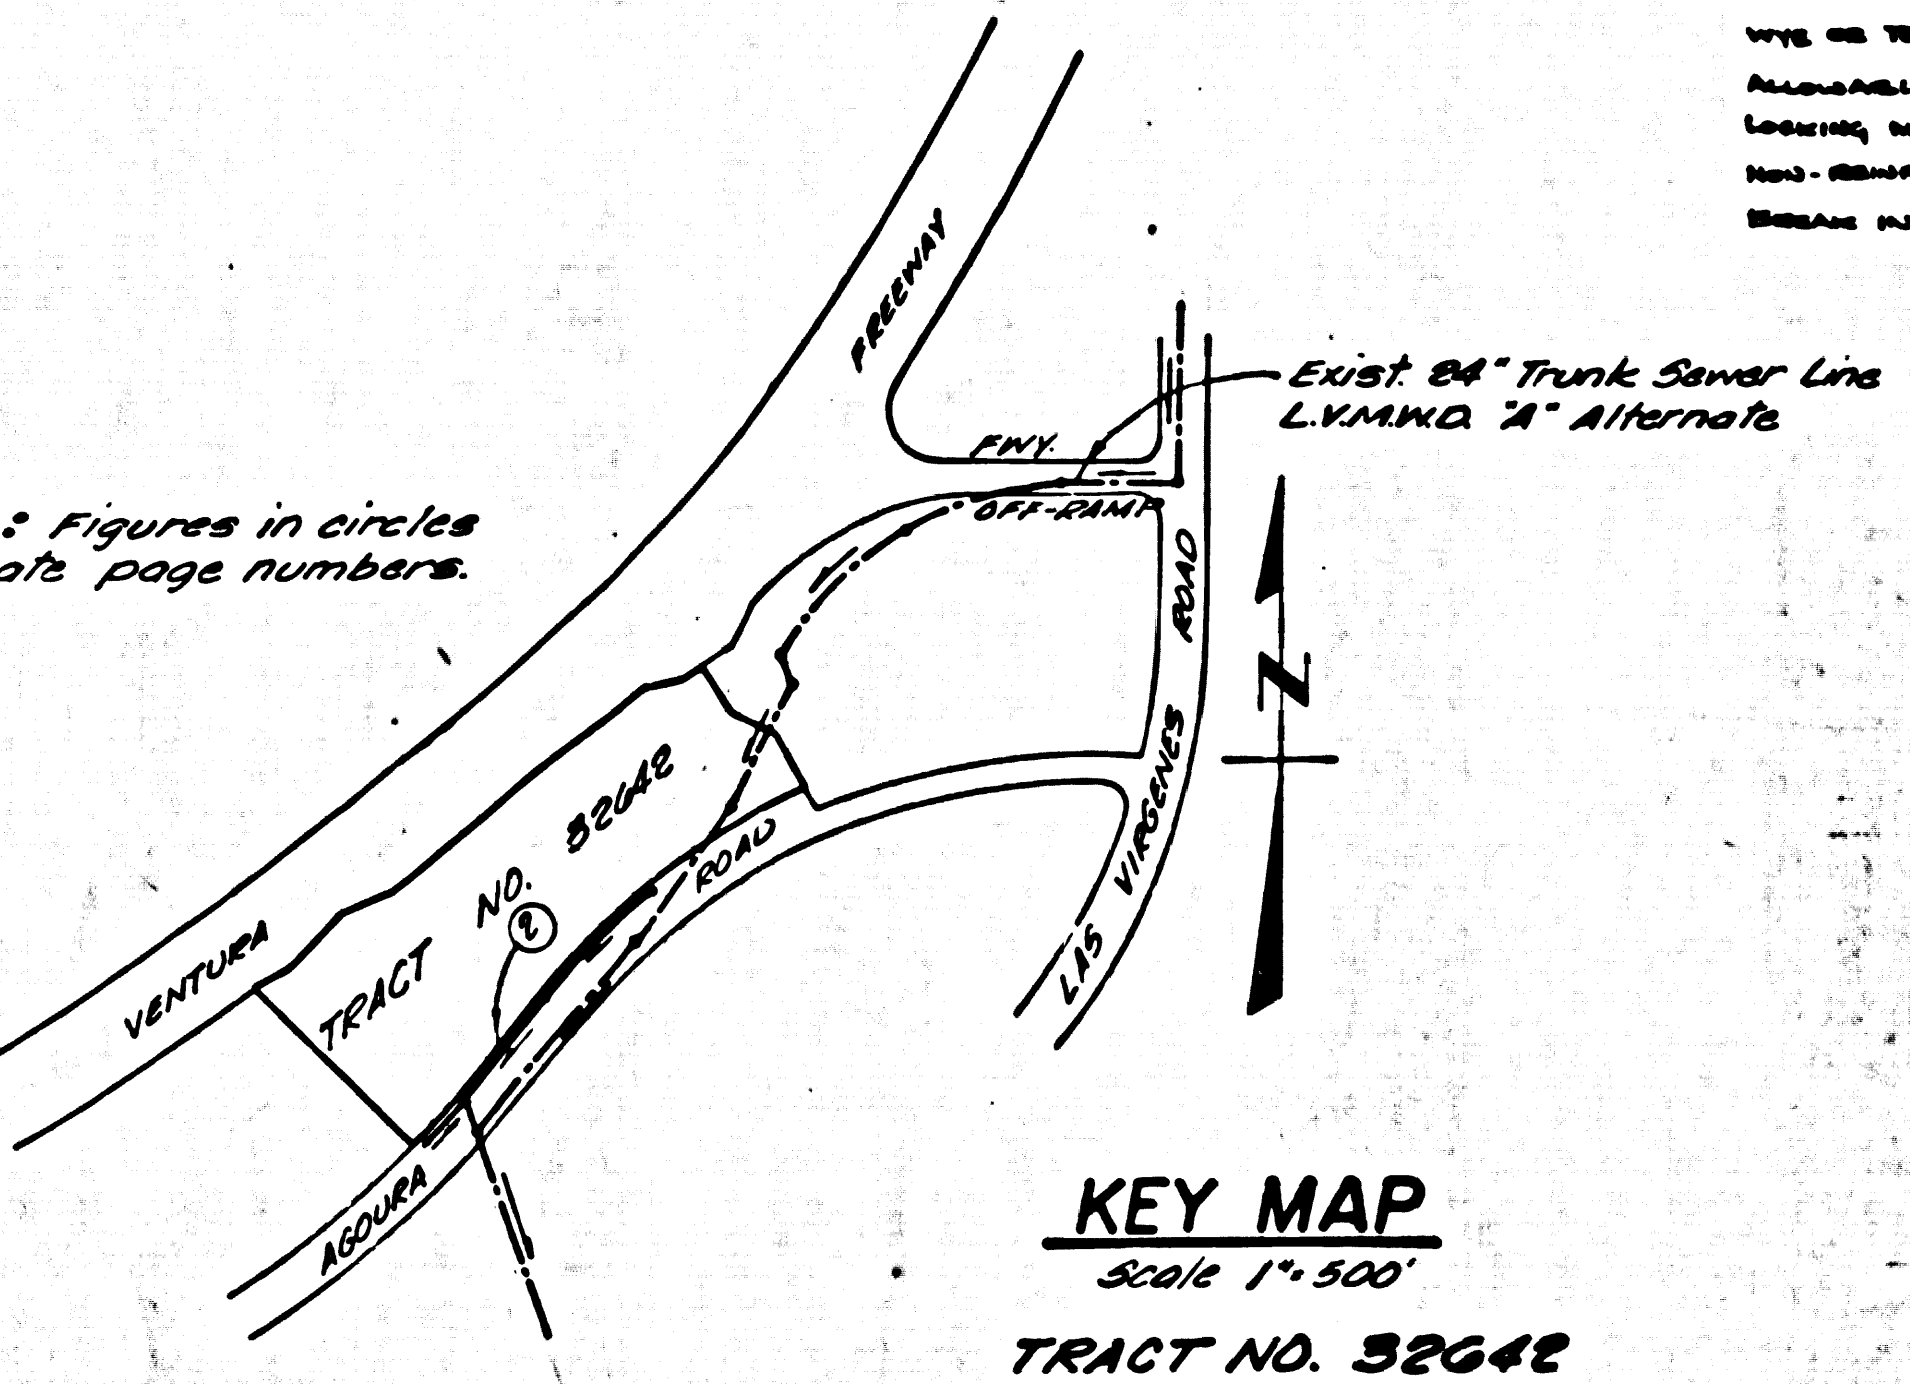

REVISION NO. 2 DATE 6/2/85
ADDED M.H. AT STA. 3402.00 AND REVERSED GRADE BET. STA. 3404.00 & STA. 3406.00, INCLUDE S.D.I.P. BETWEEN STA. 3406.00 & STA. 3408.00 TO AVOID INTERFERENCE WITH EXISTING 60" L.V. M.H.C.D., MARK OF PAGE 2-B.
Sally G. Bell
OFFICIAL COUNTY ENGINEER

REVISION NO. 1 DATE 5/27/84
LOWERED 8" V.C.P. SEWER BETWEEN STA. 3102.00 AND STA. 3106.00, ENCRUSTMENT AT STA. 3104.57 AND 8" TO AVOID INTERFERENCE WITH EXISTING 60" L.V. M.H.C.D.
Sally G. Bell
OFFICIAL COUNTY ENGINEER

COLLECT CHARGES AS INDICATED

DOUBLE SCALE CALABASAS BLDG. DIST. NO. 91

PROFILE, ALIGNMENT AND GRADE OF
SANITARY SEWERS PAGE 1
TO BE CONSTRUCTED IN

TRACT NO. 32642
PRIVATE CONTRACT NO. 9323

W.S. 90
1 SHEETS, 2 PAGES
SCALE: VERT. 1"=4'
HORIZ. 1"=40'
AUGUST, 1976

51059

PREPARED BY THE OFFICE OF
JENNINGS ENGINEERING COMPANY
7144 Balboa Boulevard Van Nuys, California 91405

FOR LEGEND SEE PLAN NO. S-1

GRABES TO WHICH THE IMPROVEMENT IS TO BE CONSTRUCTED ARE INDICATED ON PLANS AND PROFILES. GRADE POINTS FOR TOP OF CURB, CENTER LINE OF STREET, OR CENTER LINE OF HIGHWAY ARE SHOWN BY DOTTED OR SOLID LINE BETWEEN INDICATED POINTS. 

COUNTY OF LOS ANGELES, CALIFORNIA
STEPHEN J. HODGINS COUNTY ENGINEER
APPROVED *[Signature]* DATE 11/29/77
PROF. ENGR. REG. NO. 17723

GENERAL MANAGER

J.N. 0180-02

