



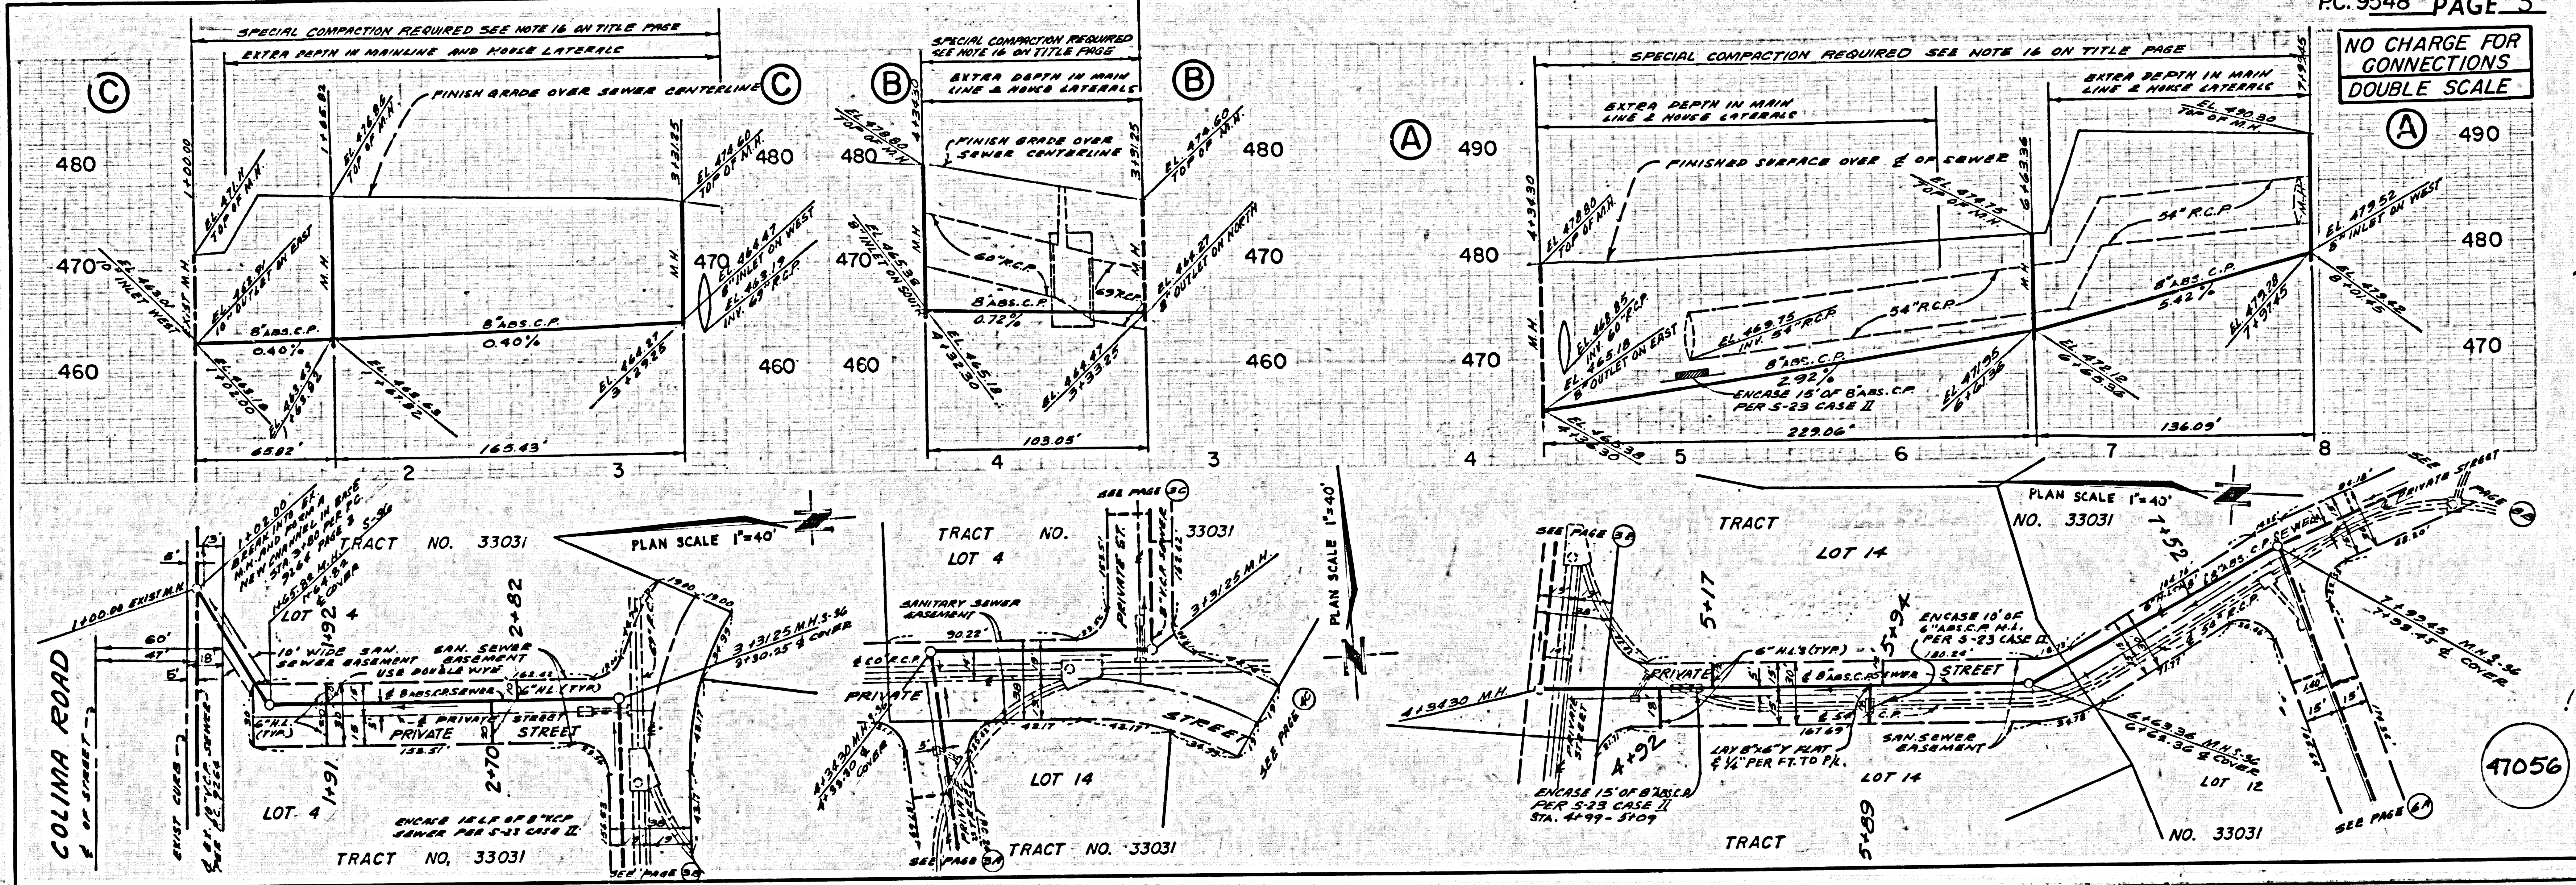


NO CHARGE FOR CONNECTIONS DOUBLE SCALE

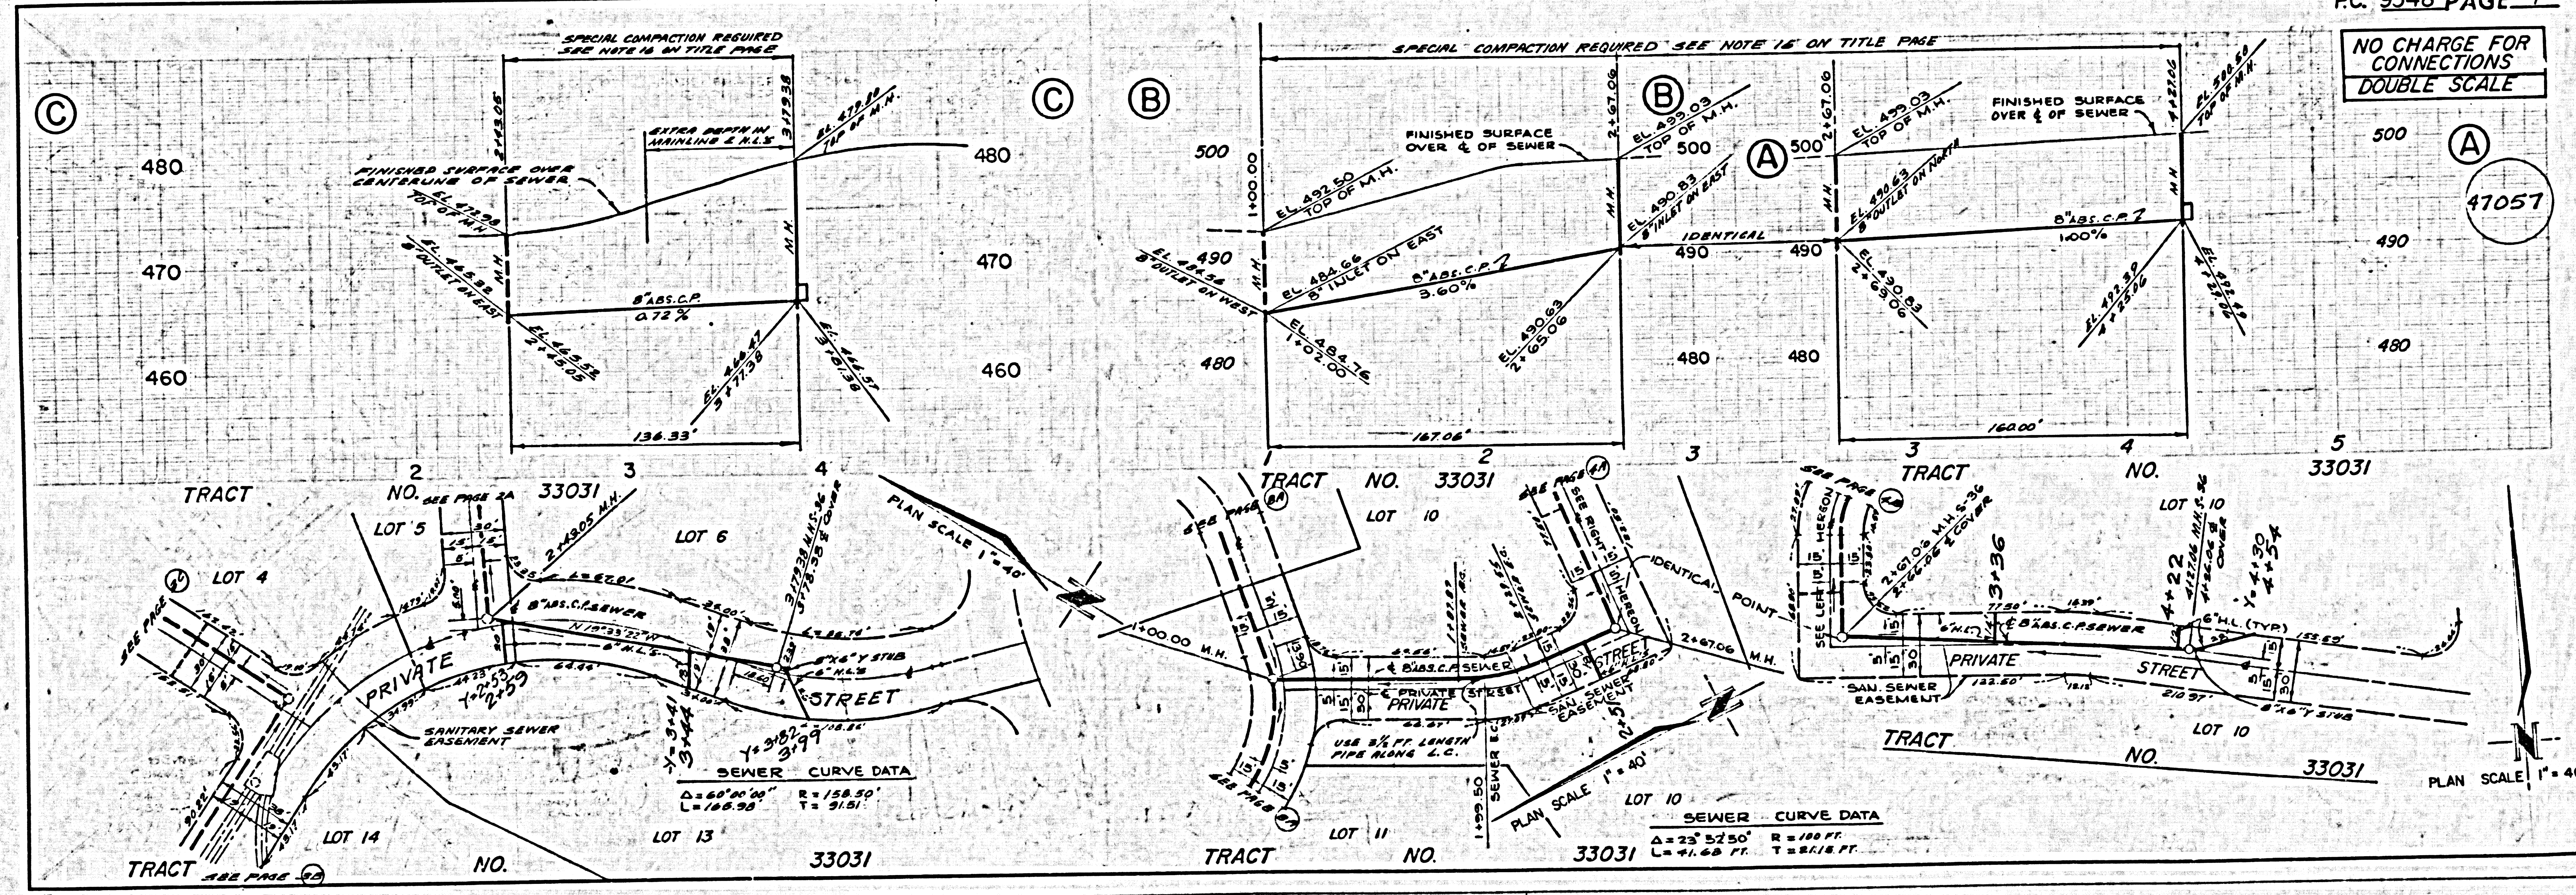


NO CHARGE FOR CONNECTIONS DOUBLE SCALE



NO CHARGE FOR CONNECTIONS  
DOUBLE SCALE

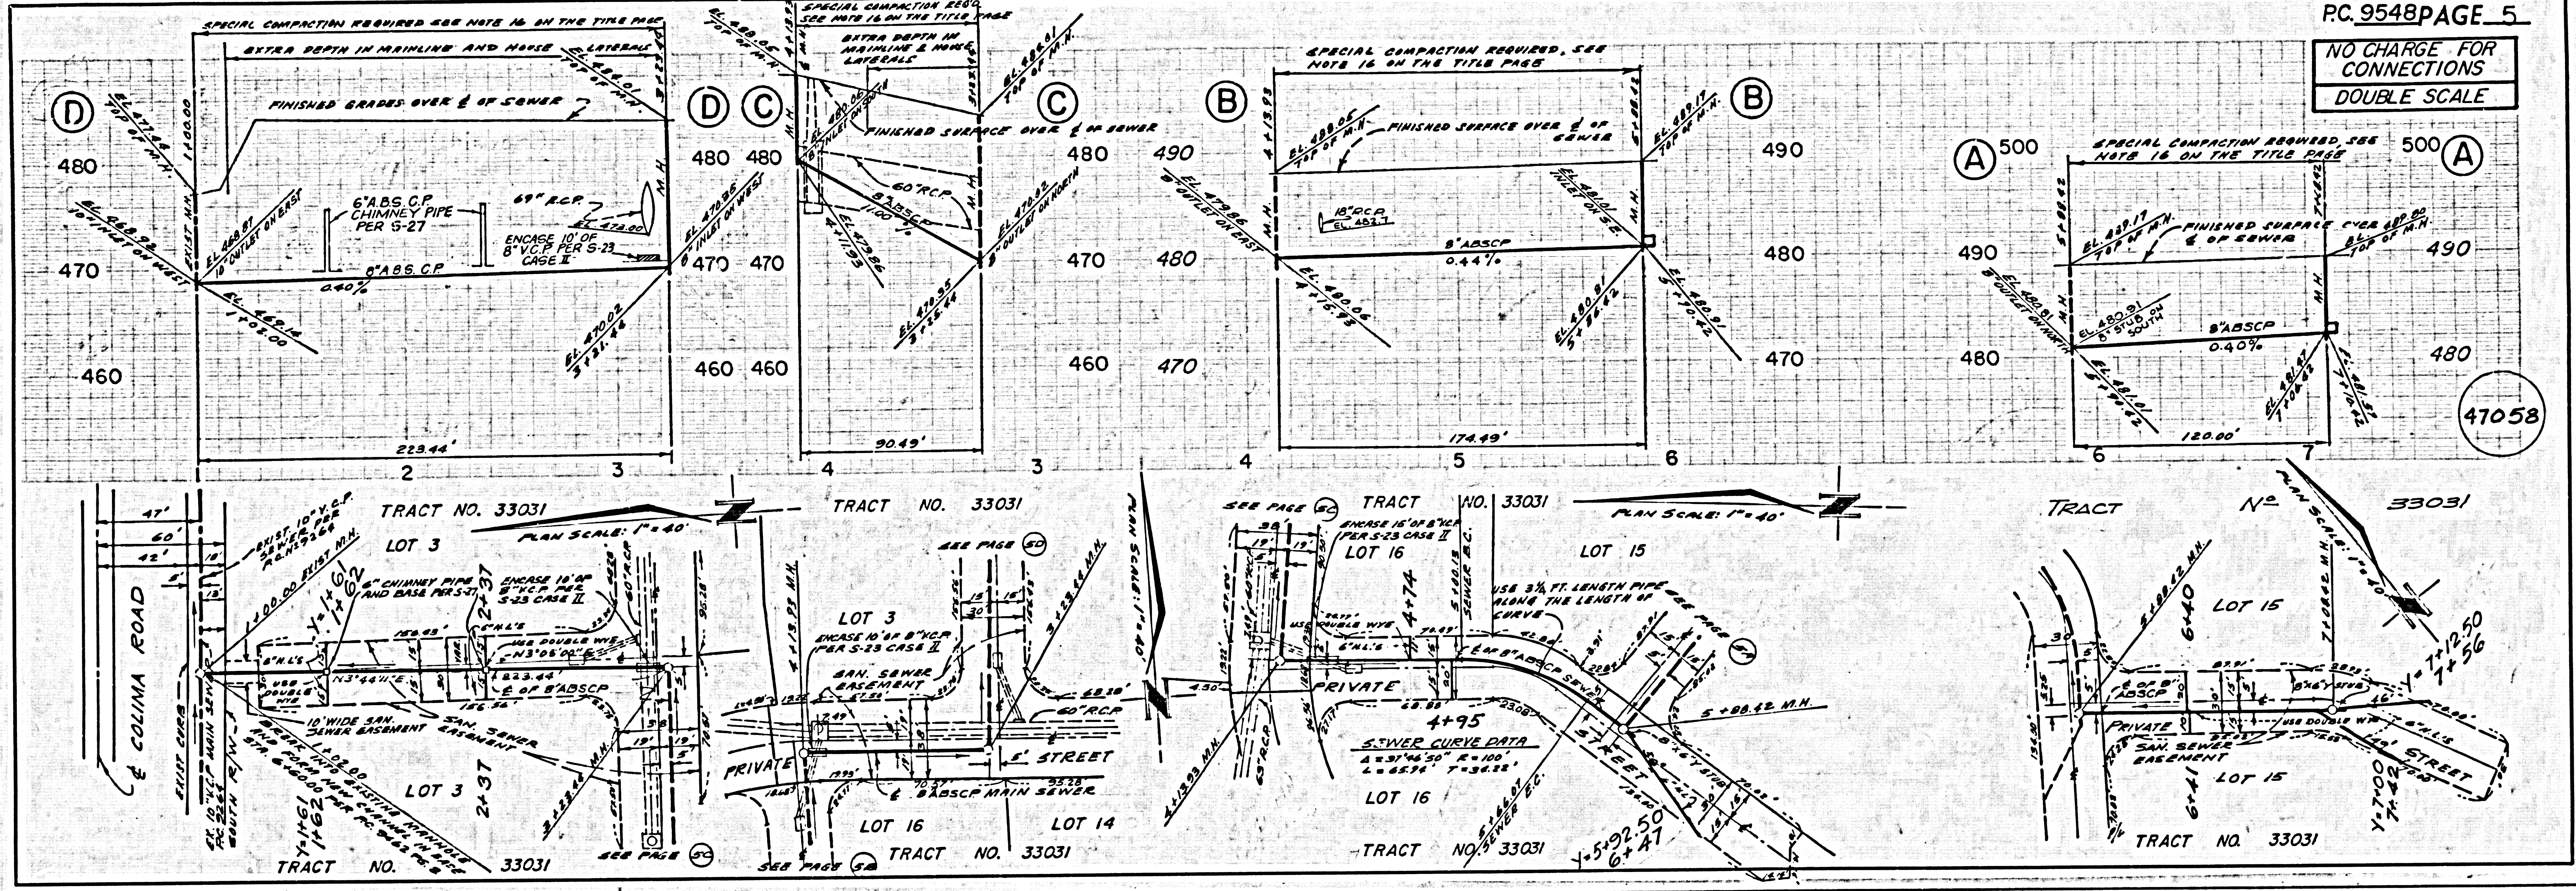


NO CHARGE FOR CONNECTIONS  
DOUBLE SCALE

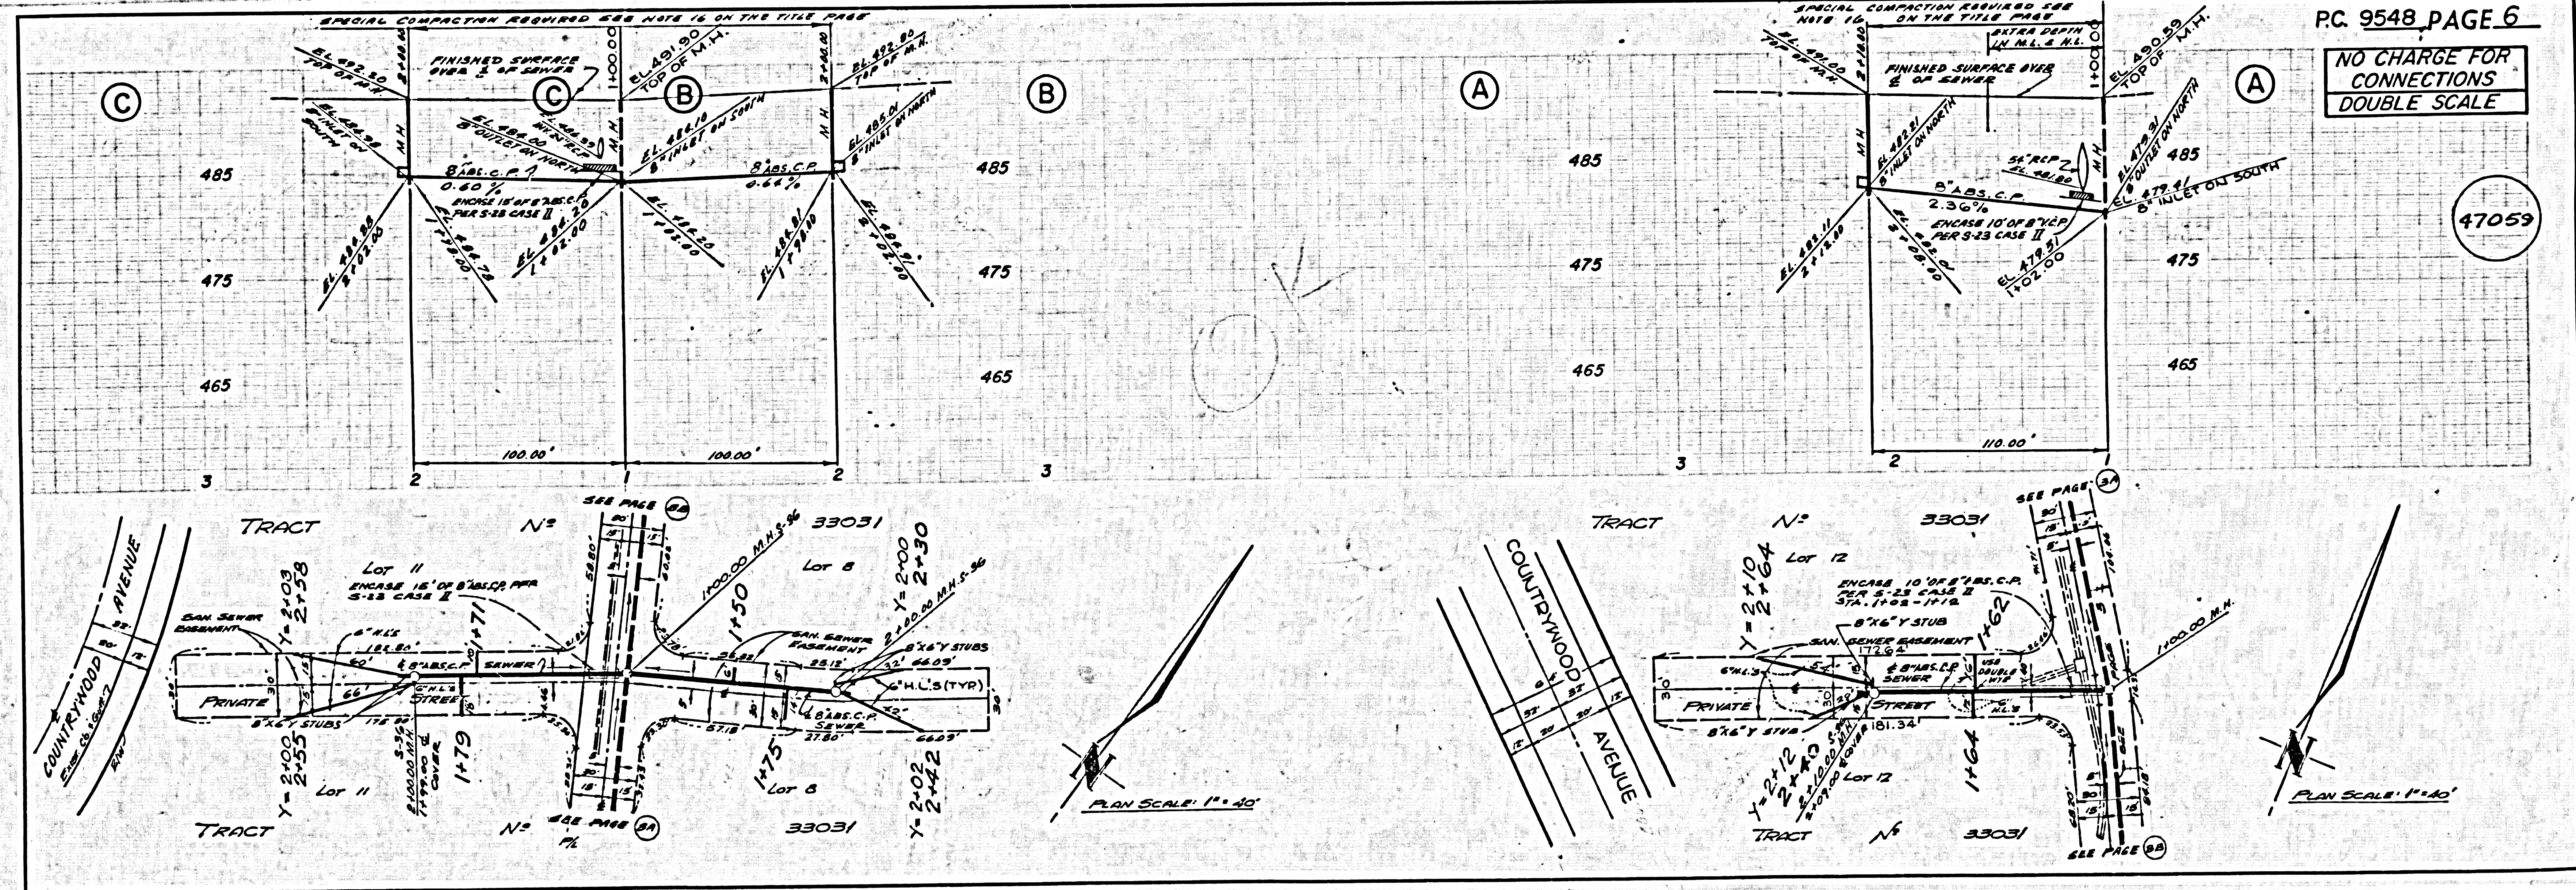

NO CHARGE FOR CONNECTIONS  
DOUBLE SCALE

47060

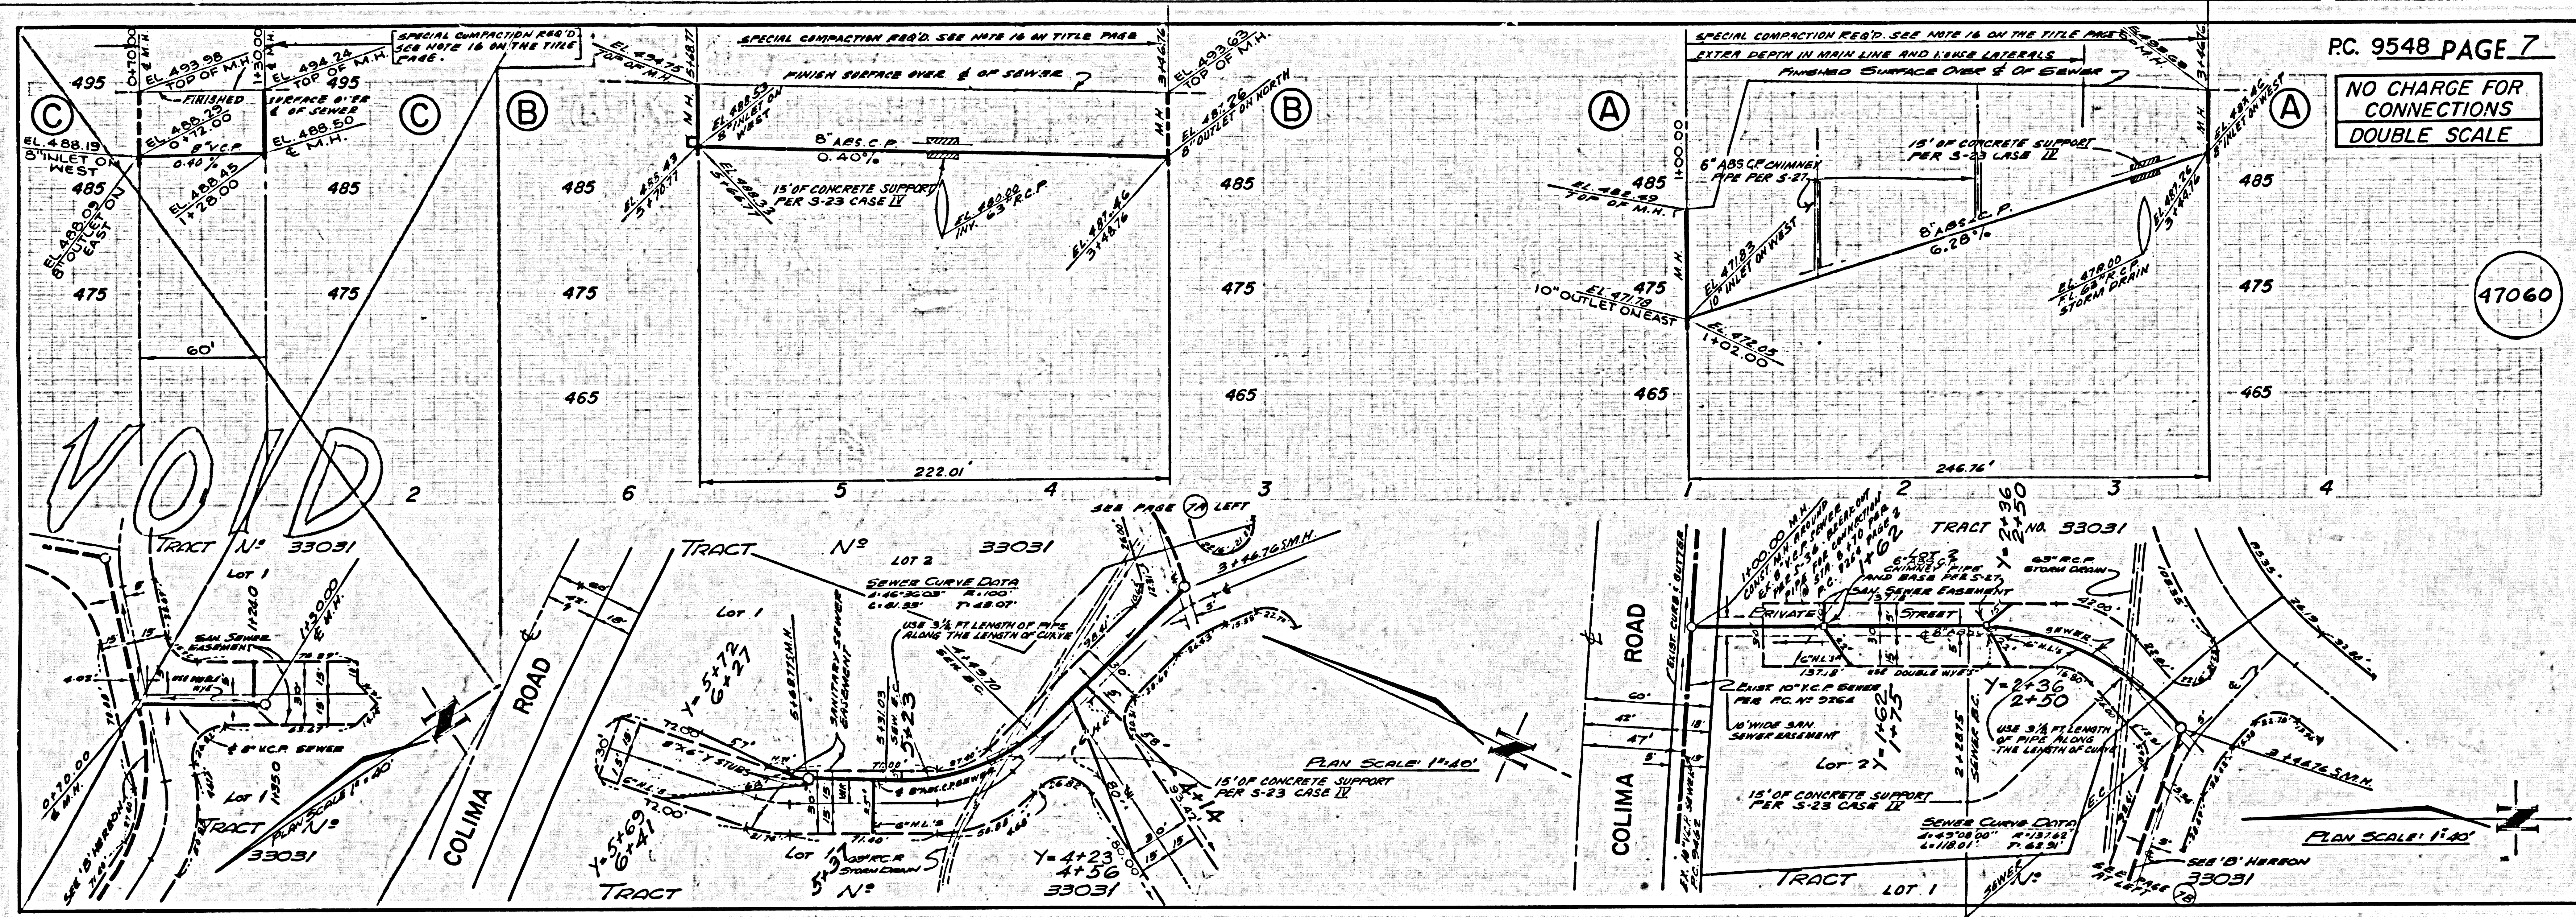

NO CHARGE FOR CONNECTIONS  
DOUBLE SCALE

47061

