



**PROFILE**  
 HORIZ. SCALE: 1" = 4'  
 VERT. SCALE: 1" = 4'

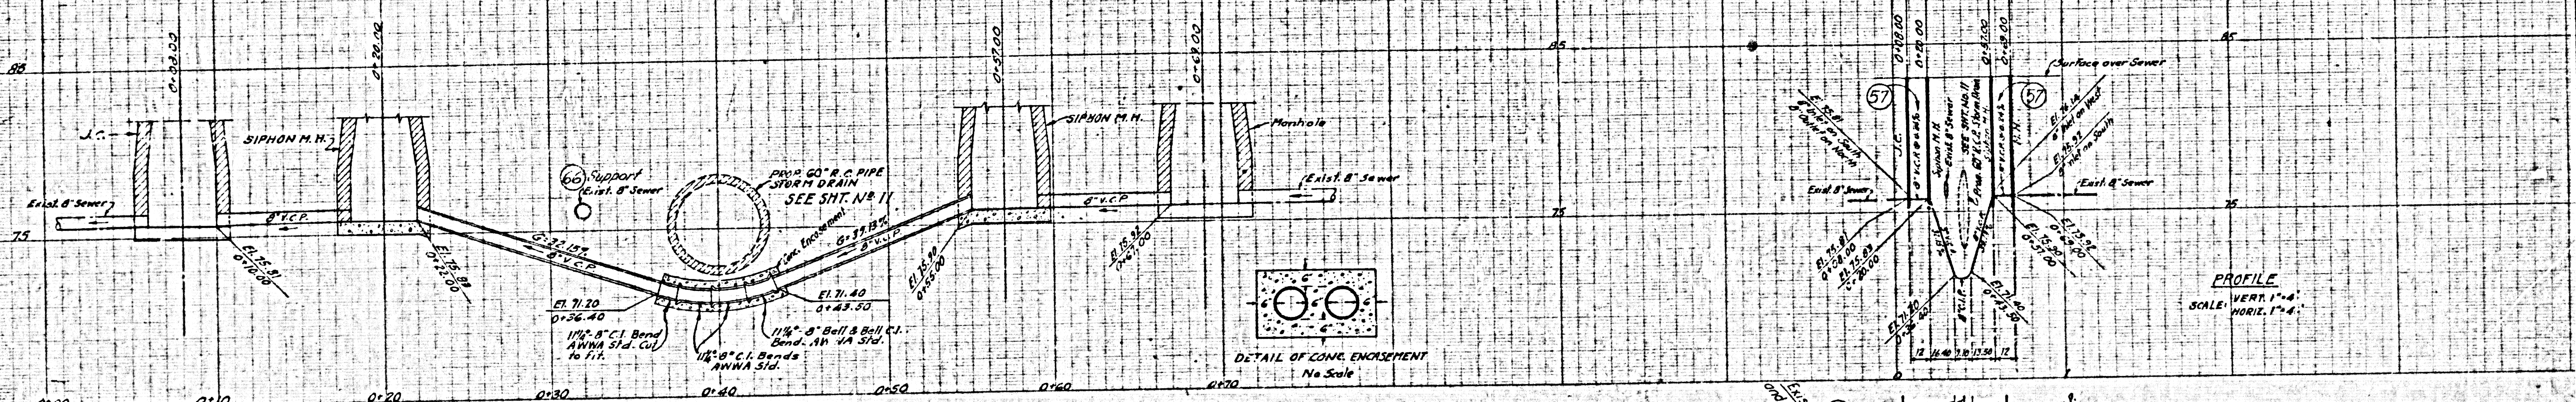


**PROFILE**  
 SCALE: VERT. 1" = 4'  
 HORIZ. 1" = 4'

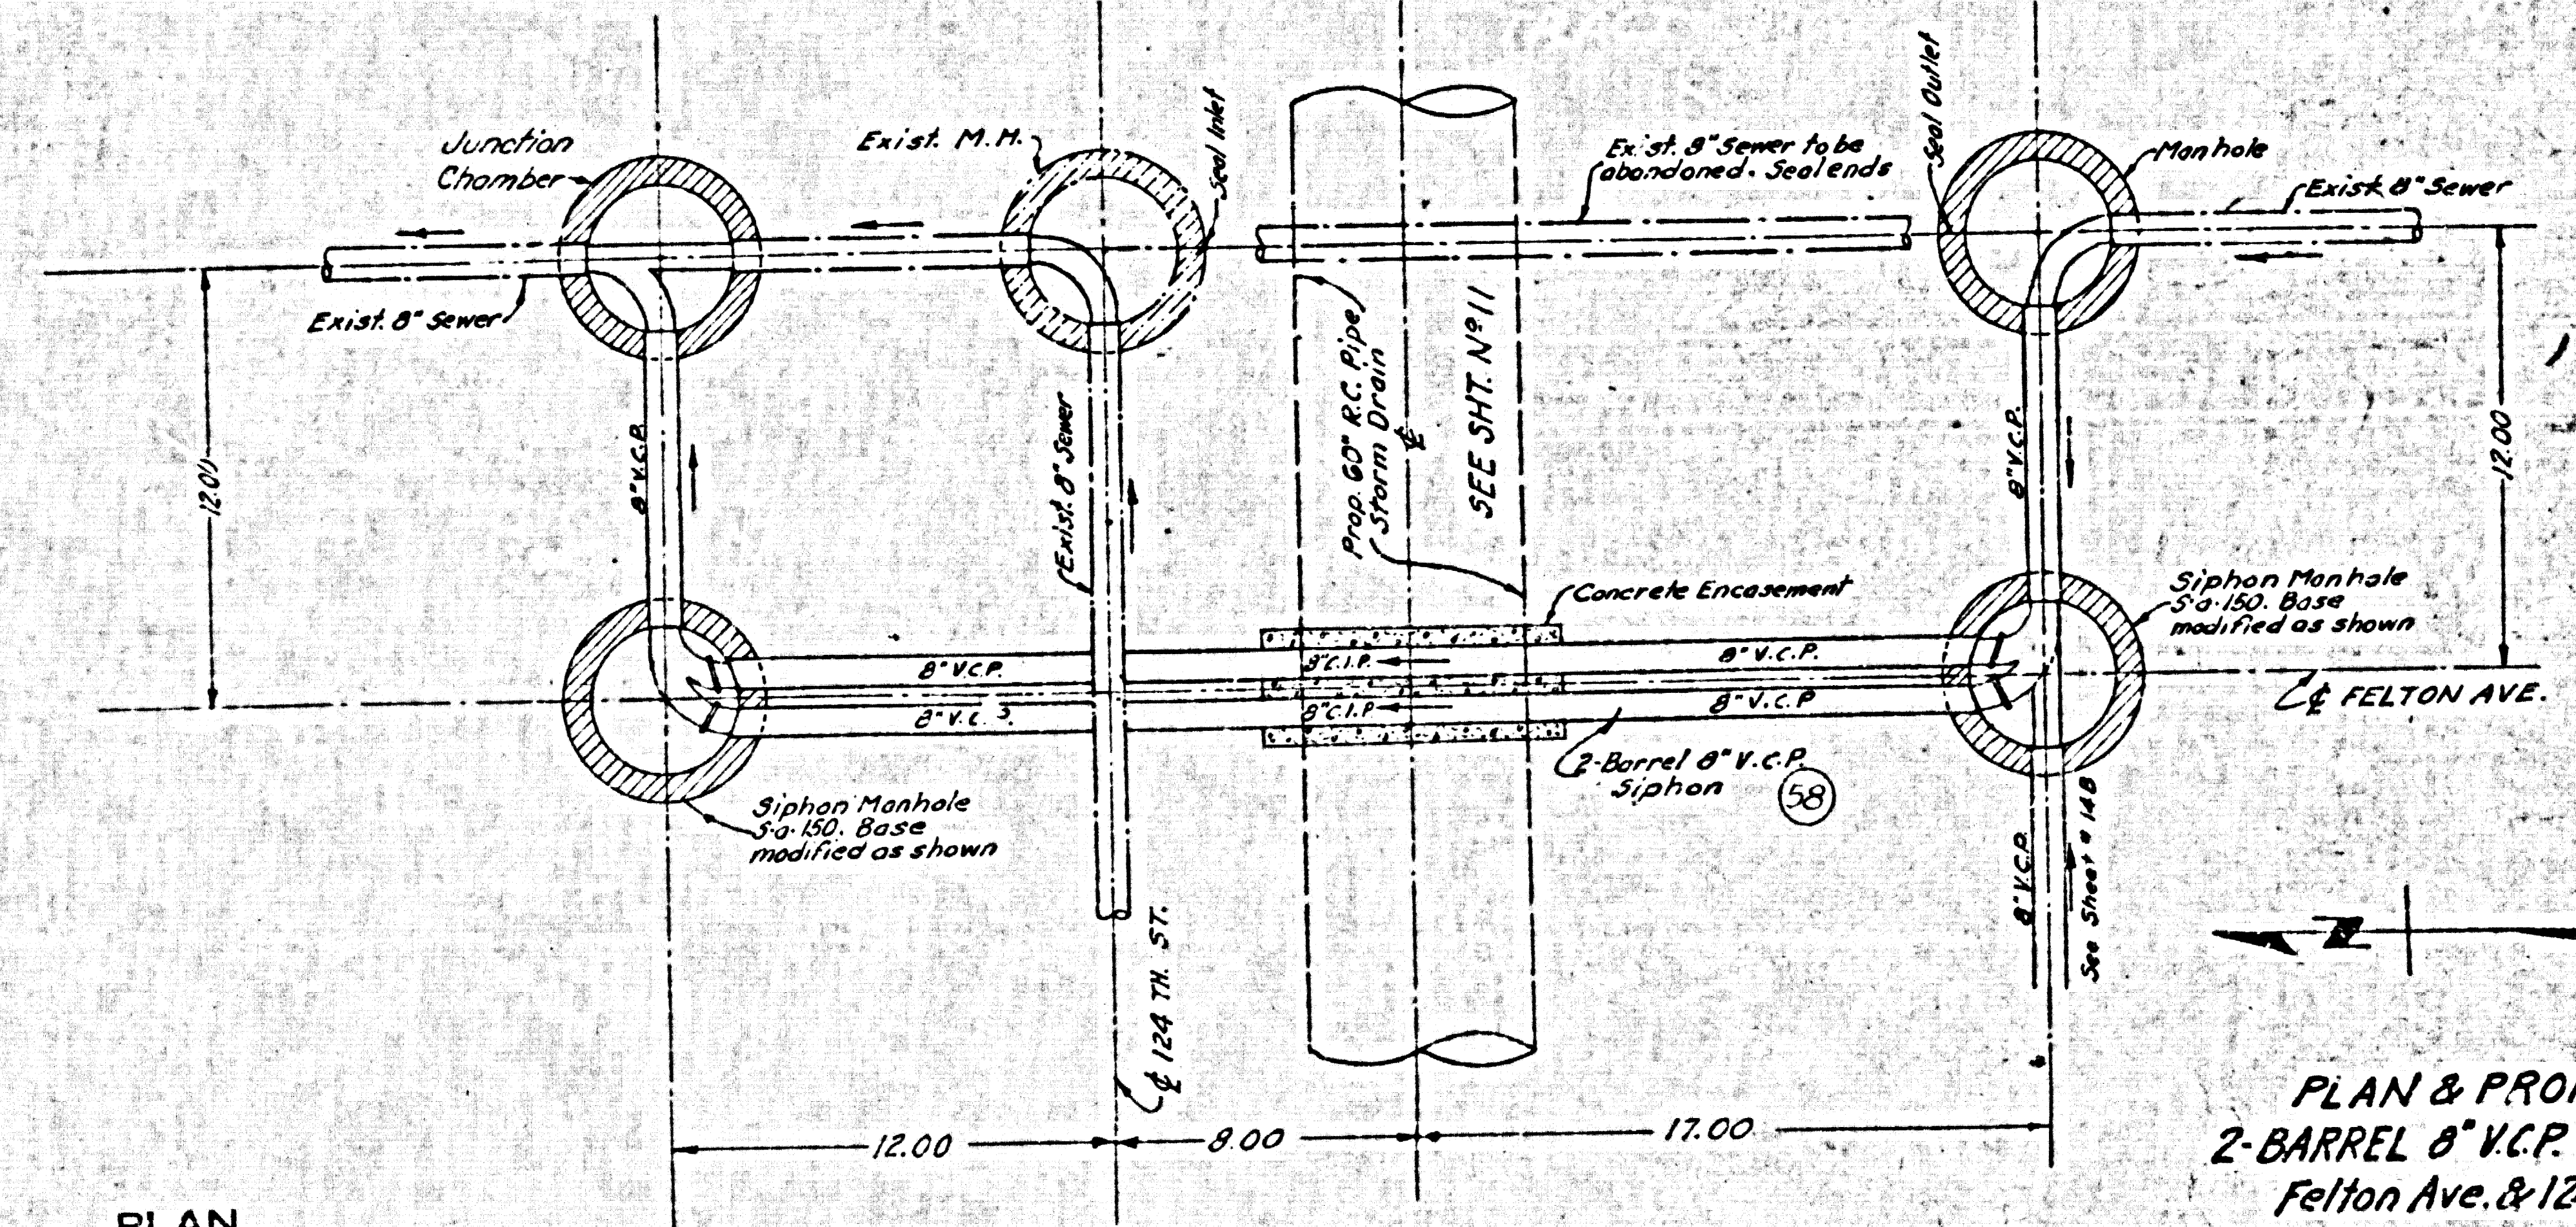

**PLAN**  
 SCALE: 1" = 4'

**PLAN & PROFILE**  
**2-BARREL 8" V.C.P. SIPHON**  
 Felton Ave. & 124th St.

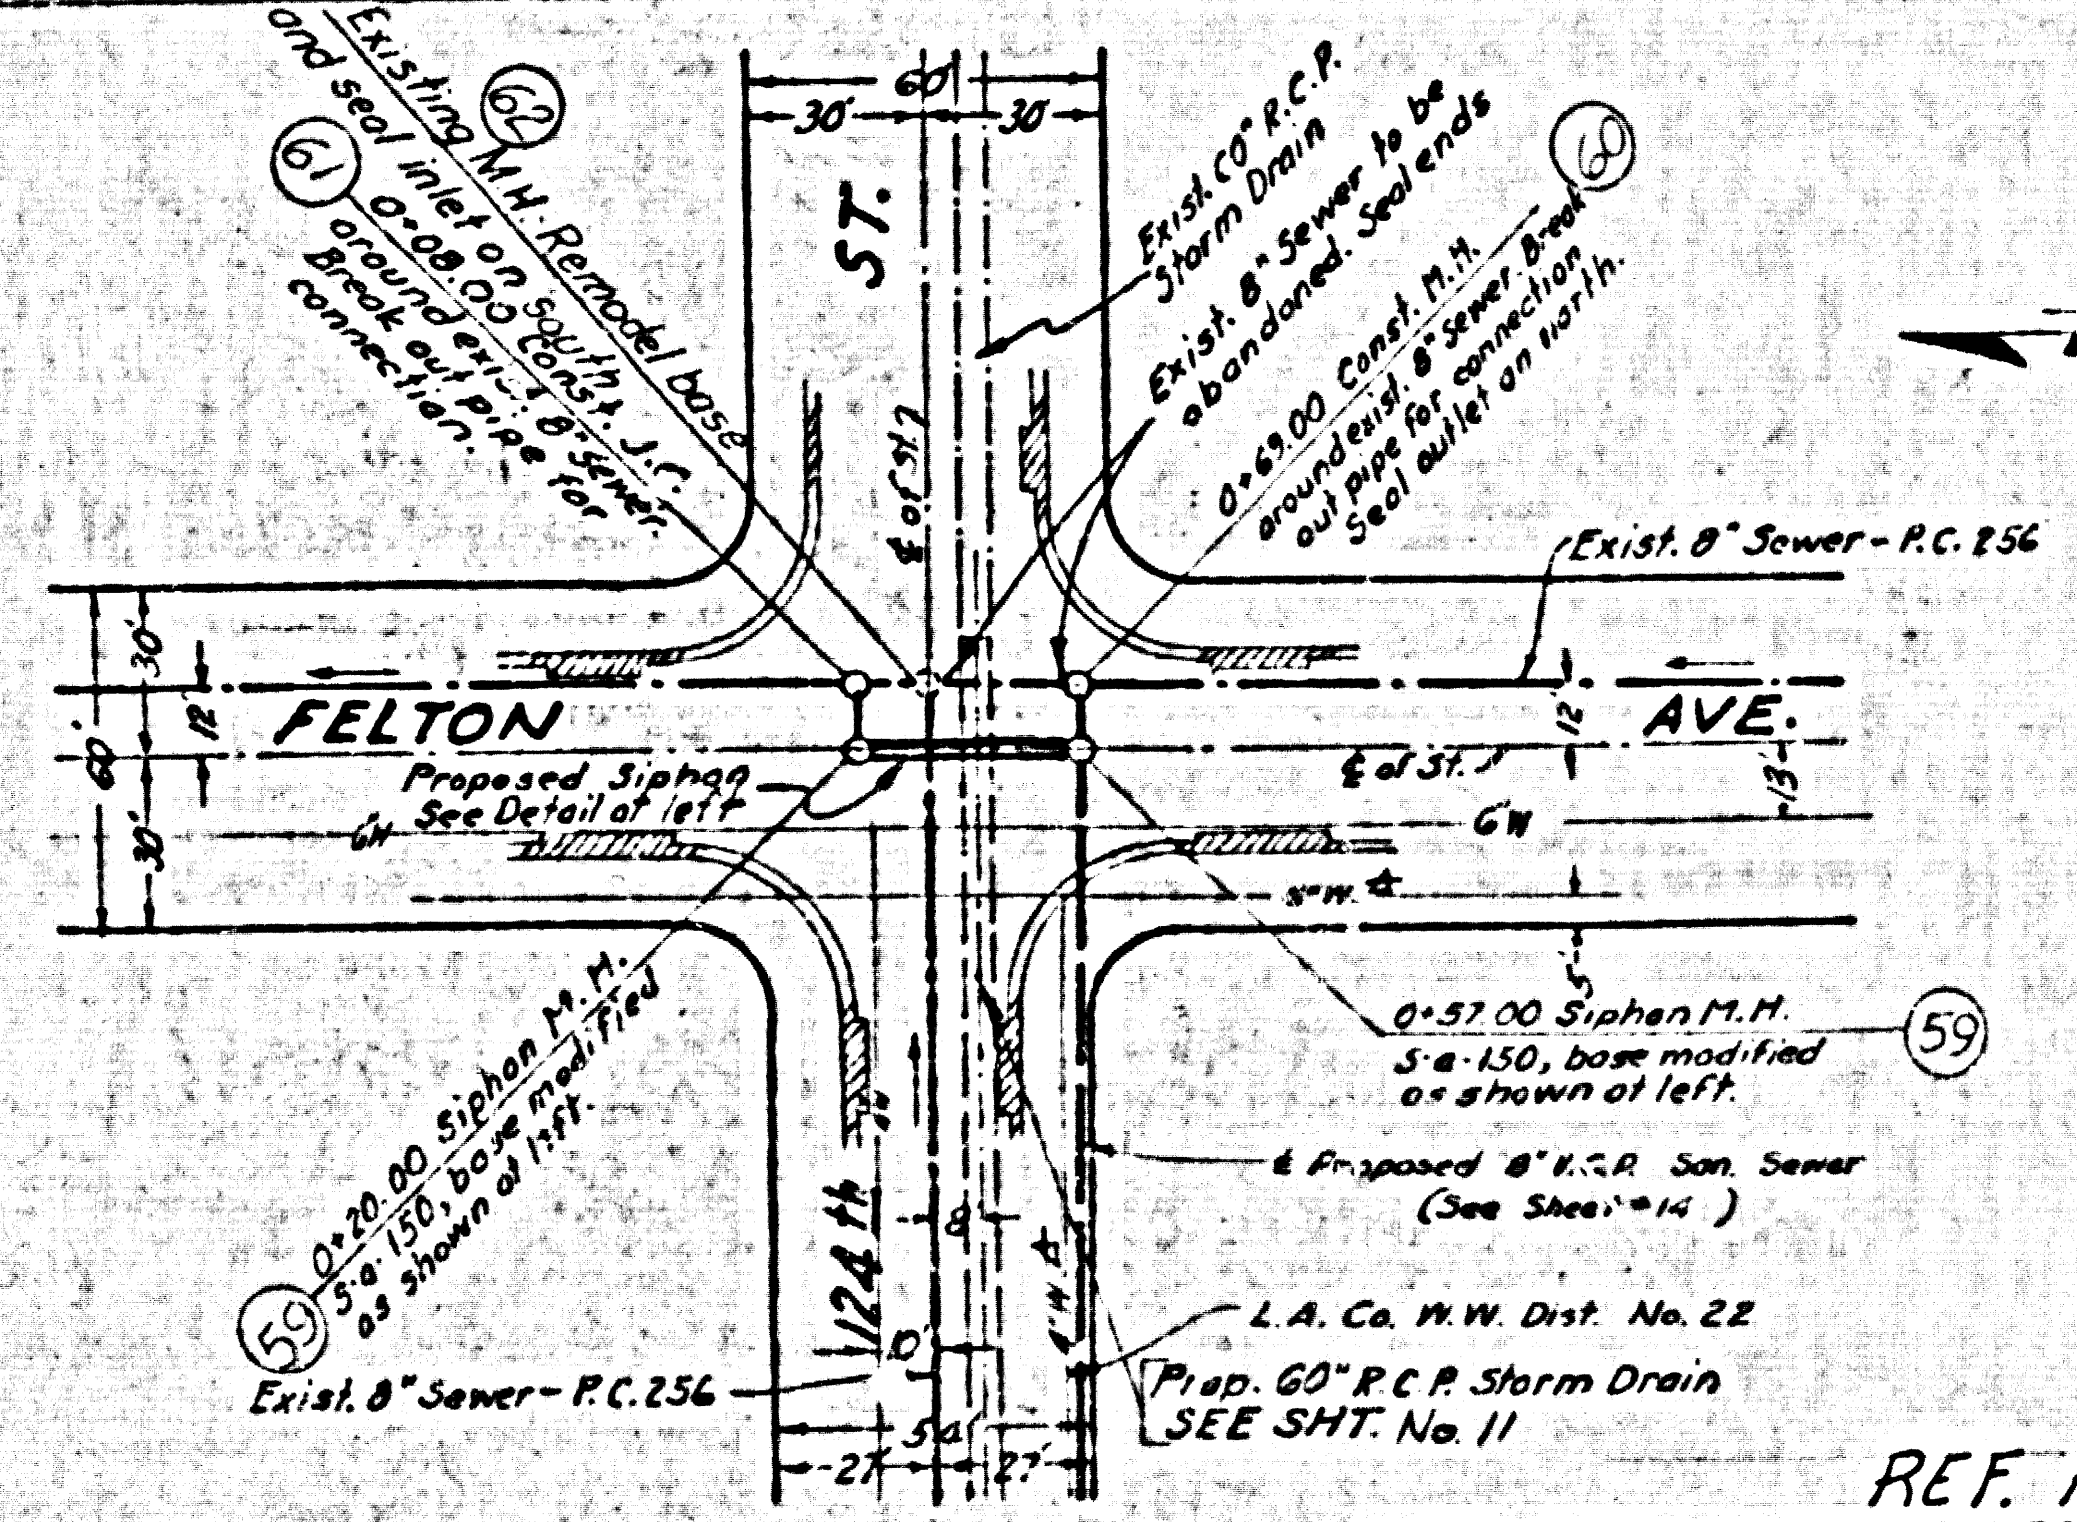

**PLAN**  
 SCALE: 1" = 40'

47421

REF. P.C. 9798

1958 STORM DRAIN BOND ISSUE

PREPARED BY		REVISIONS		LOS ANGELES COUNTY FLOOD CONTROL DISTRICT
MARK	DATE	MARK	DESCRIPTION	
JOHN A. LAMBIE				PROJECT NO. 535 LAWDALE UNIT 4 LINE C SEWER RECONSTRUCTION
COUNTY ENGINEER				
RECOMMENDED BY				SEWER SIPHON
C. E. [Signature]				
S. C. E. SANITATION ENGINEER				APPROVED BY
DRAWN BY: W.C.D.	DESIGNED BY: J.L.D.D.	CHECKED BY: [Signature]	REVISIONS: [Signature]	M. E. [Signature]
TRACED BY: W.C.D.	SUBMITTED BY: L.E.E.	DATE: OCT 12 1959	SCALE: AS NOTED	DATE: DEC 1961
CHECKED BY: L.E.E.	DATE: OCT 12 1959			SHEET 15 OF 17