
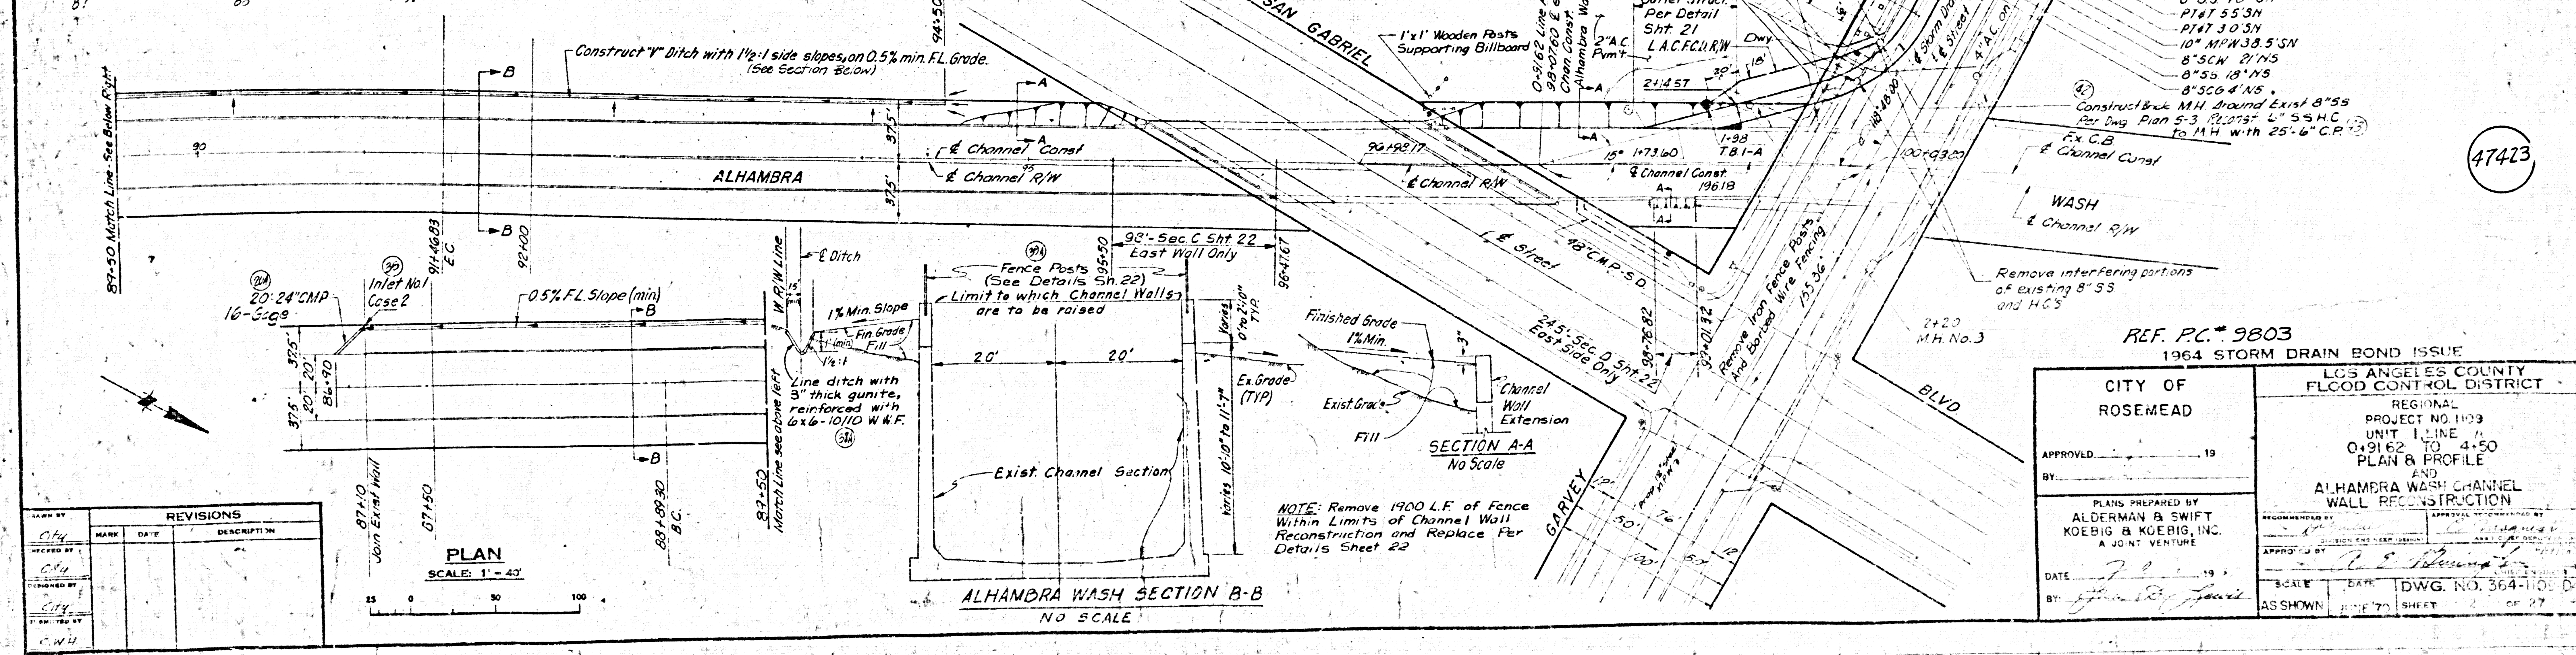


DOUBLE VERTICAL SCALE

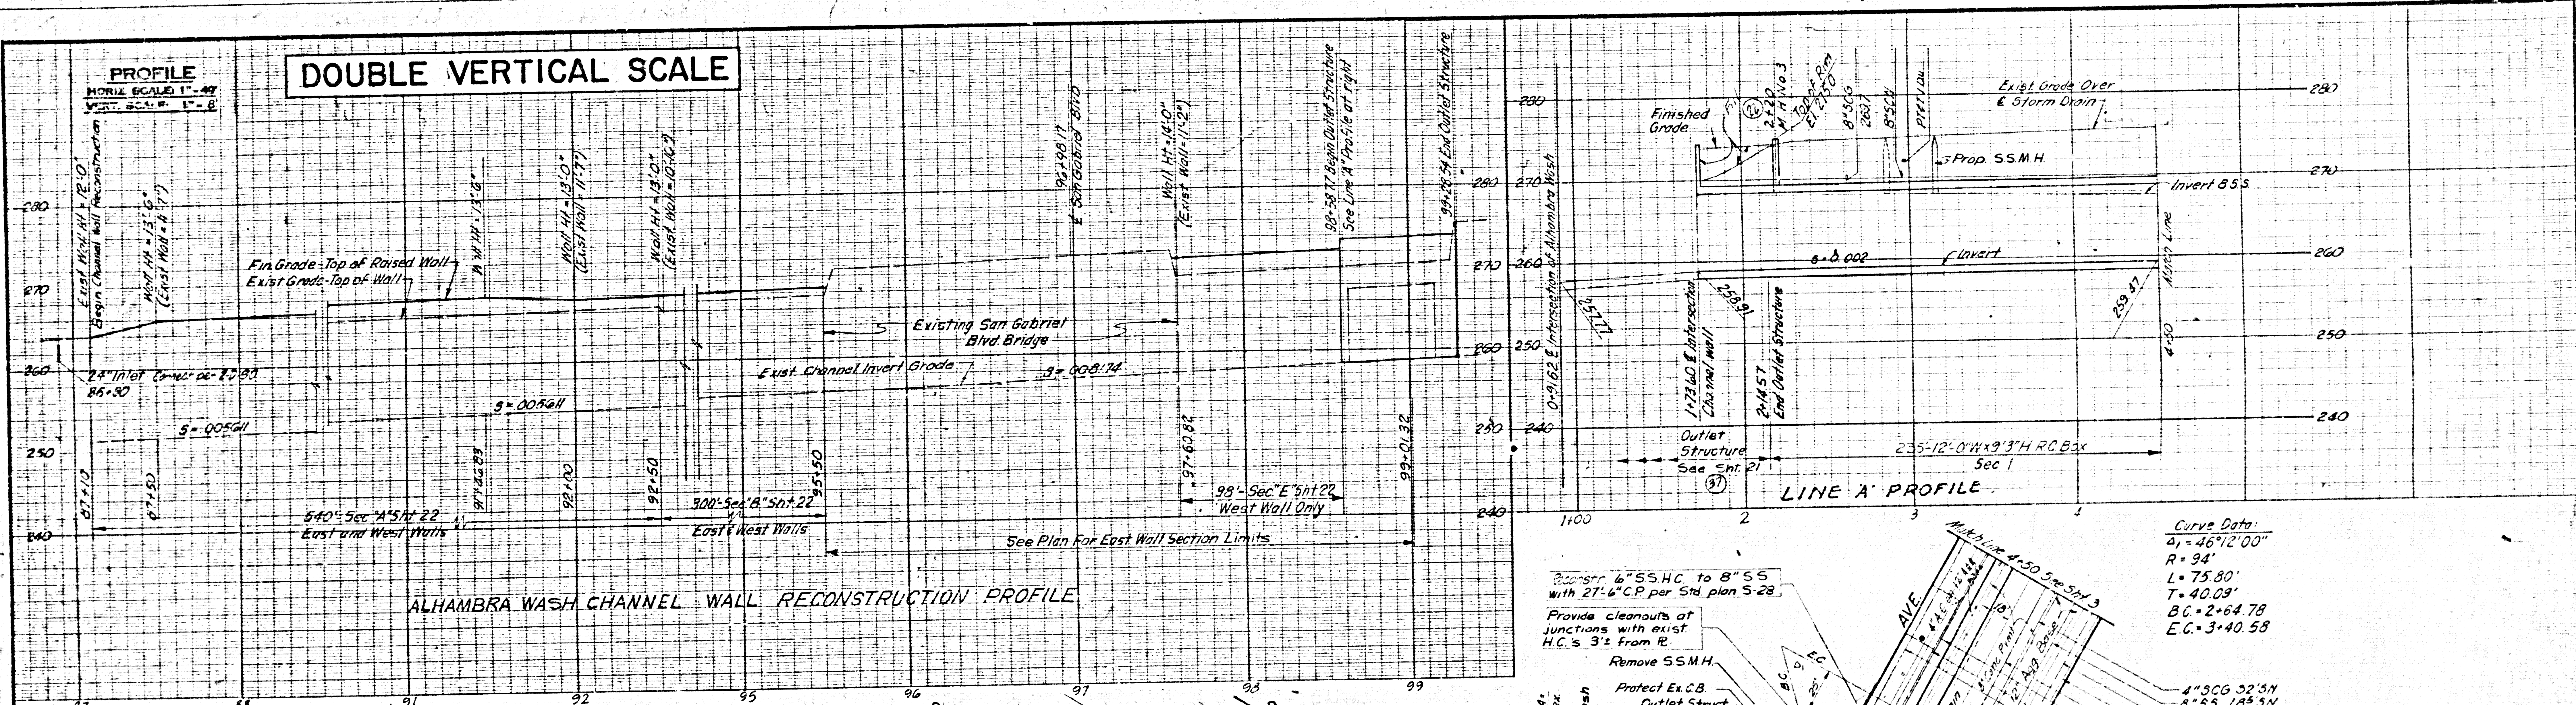

MARK	DATE	DESCRIPTION

PLAN
SCALE: 1" = 40'

ALHAMBRA WASH SECTION B-B
NO SCALE

Curve Data:
a₁ = 4672.00'
R = 94'
L = 75.80'
T = 40.09'
BC = 2+64.78
EC = 3+40.58

REF. P.C. # 9803
1964 STORM DRAIN BOND ISSUE

CITY OF ROSEMEAD	LOS ANGELES COUNTY FLOOD CONTROL DISTRICT
APPROVED: _____ 19	REGIONAL PROJECT NO. 1103
BY: _____	UNIT 1, LINE 1
	0+91.62 TO 4+50
	PLAN & PROFILE
	AND
	ALHAMBRA WASH CHANNEL WALL RECONSTRUCTION
PLANS PREPARED BY ALDERMAN & SWIFT KOEBIG & KOEBIG, INC. A JOINT VENTURE	APPROVAL AUTHORITY
DATE: _____ 19	SCALE: _____ DATE: _____ DWG. NO. 364-1103
BY: _____	AS SHOWN SHEET 2 OF 27

REF. P.C. # 9803 (S.D. NO. 1109)

47423