

SANITARY SEWERS

TO BE CONSTRUCTED IN Mc BEAN PARKWAY

PRIVATE CONTRACT NO. 10182

A-63

50404

2 SHEETS, 3 PAGES
SCALE: 1" = 8'
PREPARED BY THE OFFICES OF SIKAND ENGINEERING ASSOCIATES

Table listing materials and quantities: 1000 LB. PORTLAND CEMENT, 1000 LB. SAND, etc.

COUNTY OF LOS ANGELES, CALIFORNIA
STEPHEN J. KOONCE, COUNTY ENGINEER
WALTER E. GARRISON, CHIEF ENGINEER

CONTRACTORS NOTE:

THE EXISTENCE AND LOCATION OF ANY UNDERGROUND UTILITY PIPES OR STRUCTURE SHOWN ON THESE PLANS ARE OBTAINED BY SEARCH OF AVAILABLE RECORDS.

NO CONNECTION FOR THE DISPOSAL OF INDUSTRIAL WASTES SHALL BE MADE TO SEWERS SHOWN ON THESE DRAWINGS UNTIL A PERMIT FOR INDUSTRIAL WASTEWATER DISCHARGE HAS BEEN ISSUED BY THE SANITATION DISTRICTS FOR SAID CONNECTION.

BEFORE BREAKING INTO OR CONSTRUCTION ON A COUNTY SANITATION DISTRICT SEWER AND PRIOR TO FINAL ACCEPTANCE OF THE PROJECT, SANITATION DISTRICT INSPECTOR SHALL BE NOTIFIED BY PHONE - 962-8605, SO THAT REQUIRED INSPECTION CAN BE MADE.


GENERAL NOTES:

- 1. ELEVATIONS ARE IN FEET ABOVE U.S.C. & G.S. SEA LEVEL DATUM OF 1929.
2. NO REVISIONS SHALL BE MADE IN THESE PLANS WITHOUT THE APPROVAL OF THE COUNTY ENGINEER.

CONSTRUCTION NOTES:

- 1. WORK SHALL BE CONSTRUCTED ACCORDING TO THE STANDARD SPECIFICATIONS FOR PUBLIC WORKS CONSTRUCTION (1986 EDITION WITH SUPPLEMENT) AND COUNTY ENGINEER SPECIAL PROVISIONS FOR THE CONSTRUCTION OF SANITARY SEWERS DATED 06/27/21/1976.

B.M. 4236 ELEV. 1211.232
R.D.B.M. TAG N.C.B. AVENIDA MARIARRE
77 E + 30 NO INT. Mc BEAN PARKWAY
@ NE COR.
NENHALL QUAD. 19.22

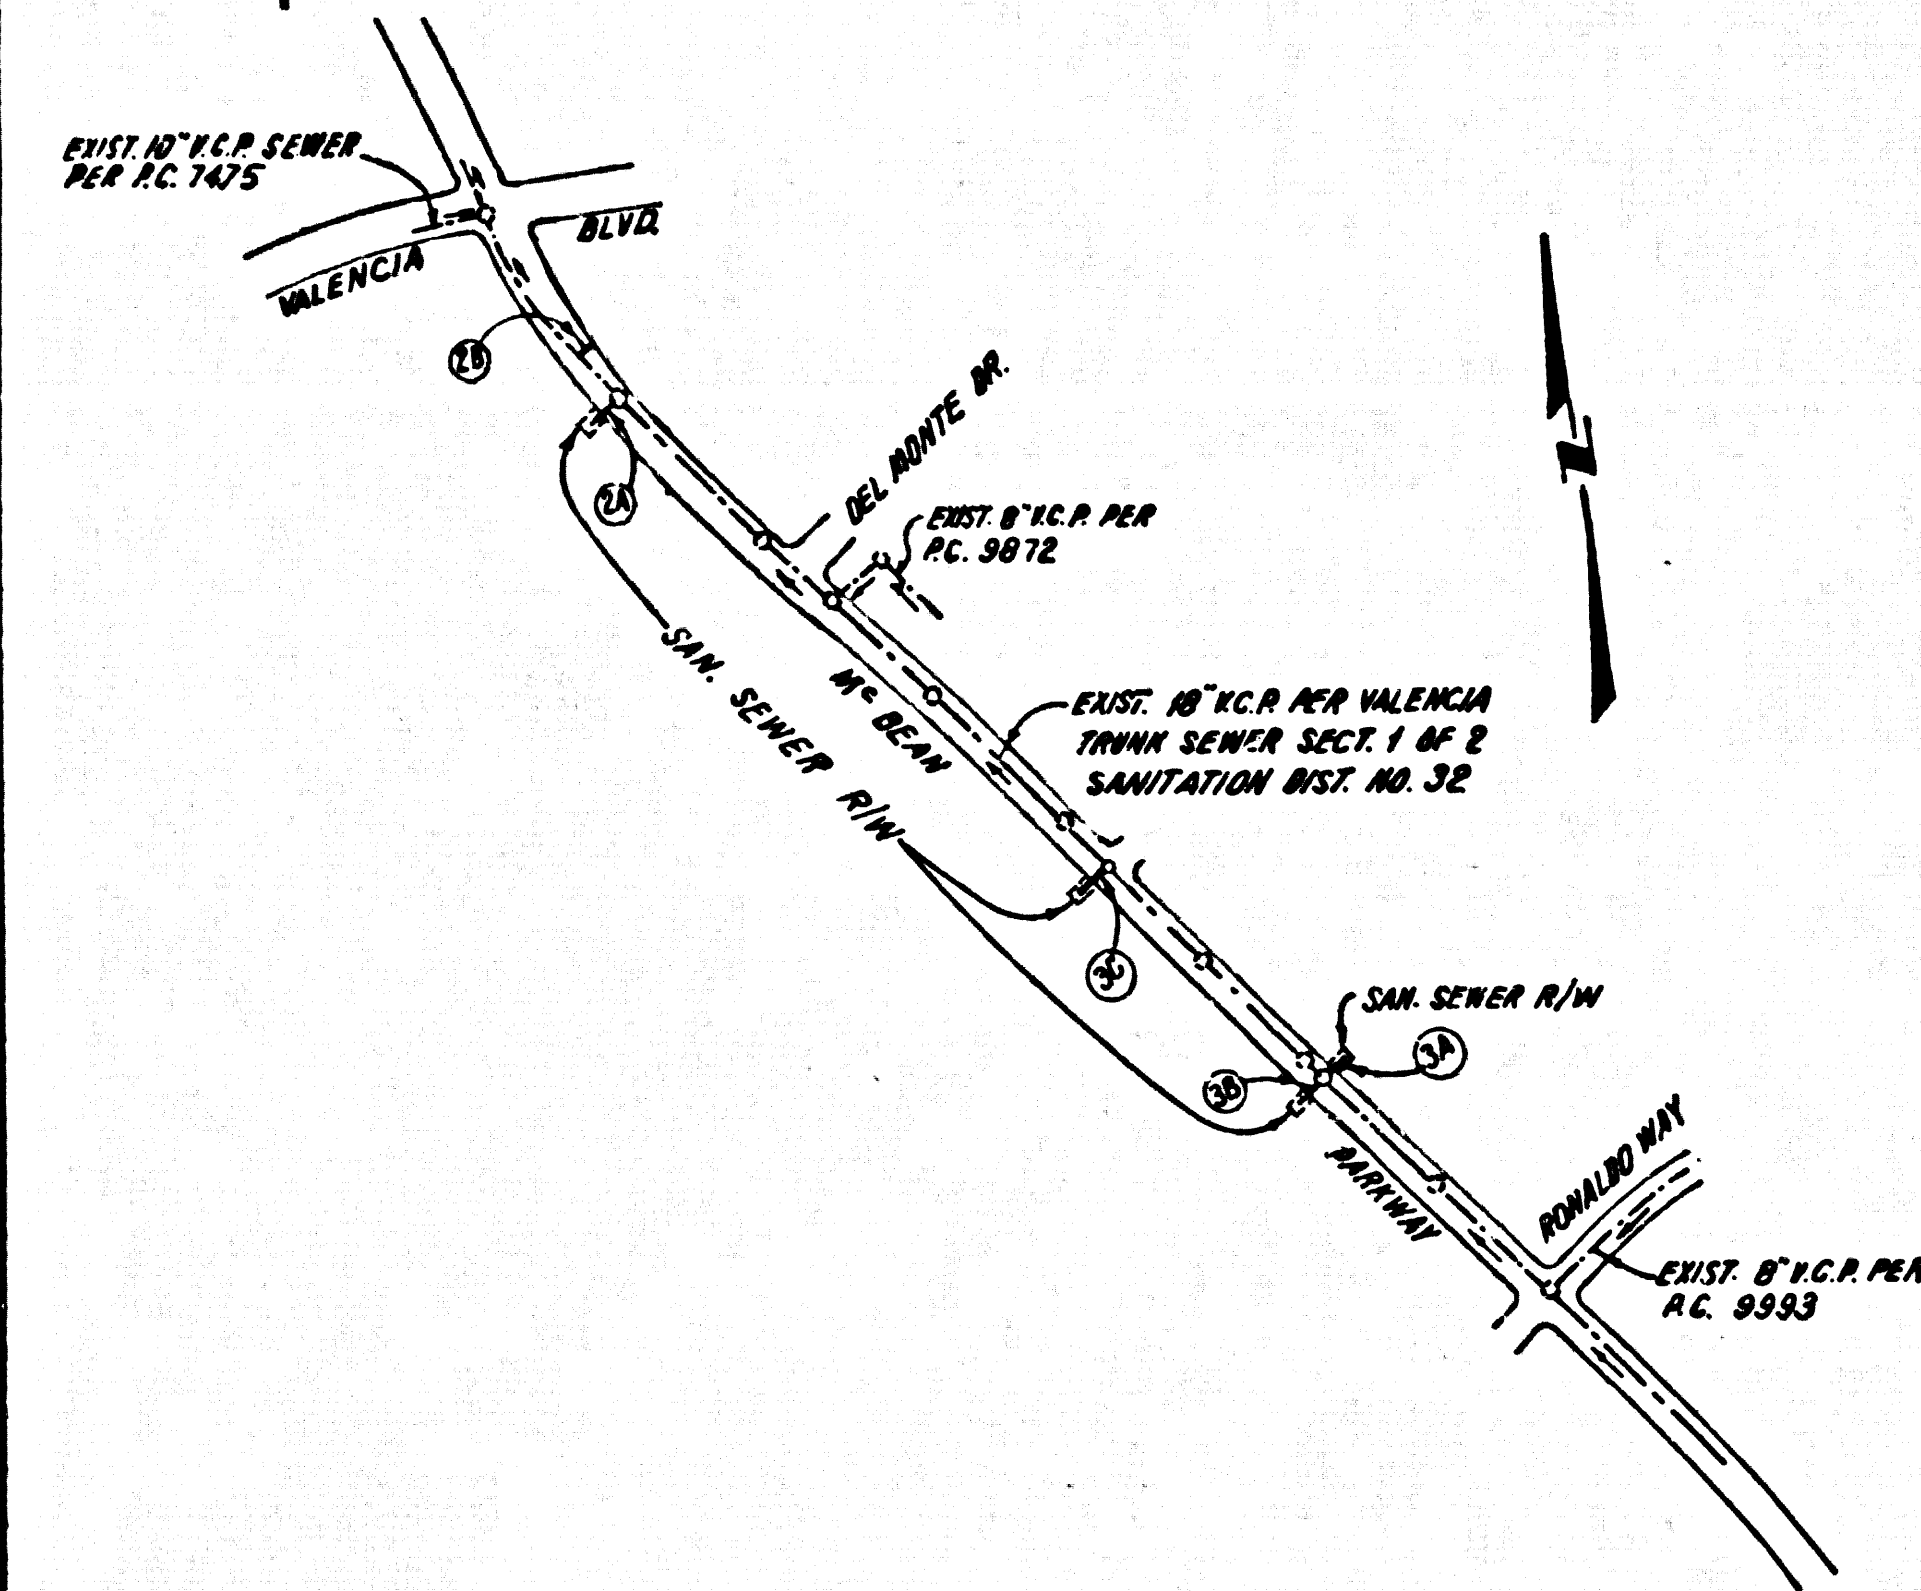

ISSUE NO PERMITS
MAIN LINE MUST BE EXTENDED


DOUBLE SCALE

INDEX MAP
SCALE: 1" = 600'
P.C. NO. 10182
Mc BEAN PARKWAY SEWER CROSSINGS

NOTE: NUMBERS IN CIRCLES INDICATE PAGE NUMBER.

DOUBLE SCALE

50405

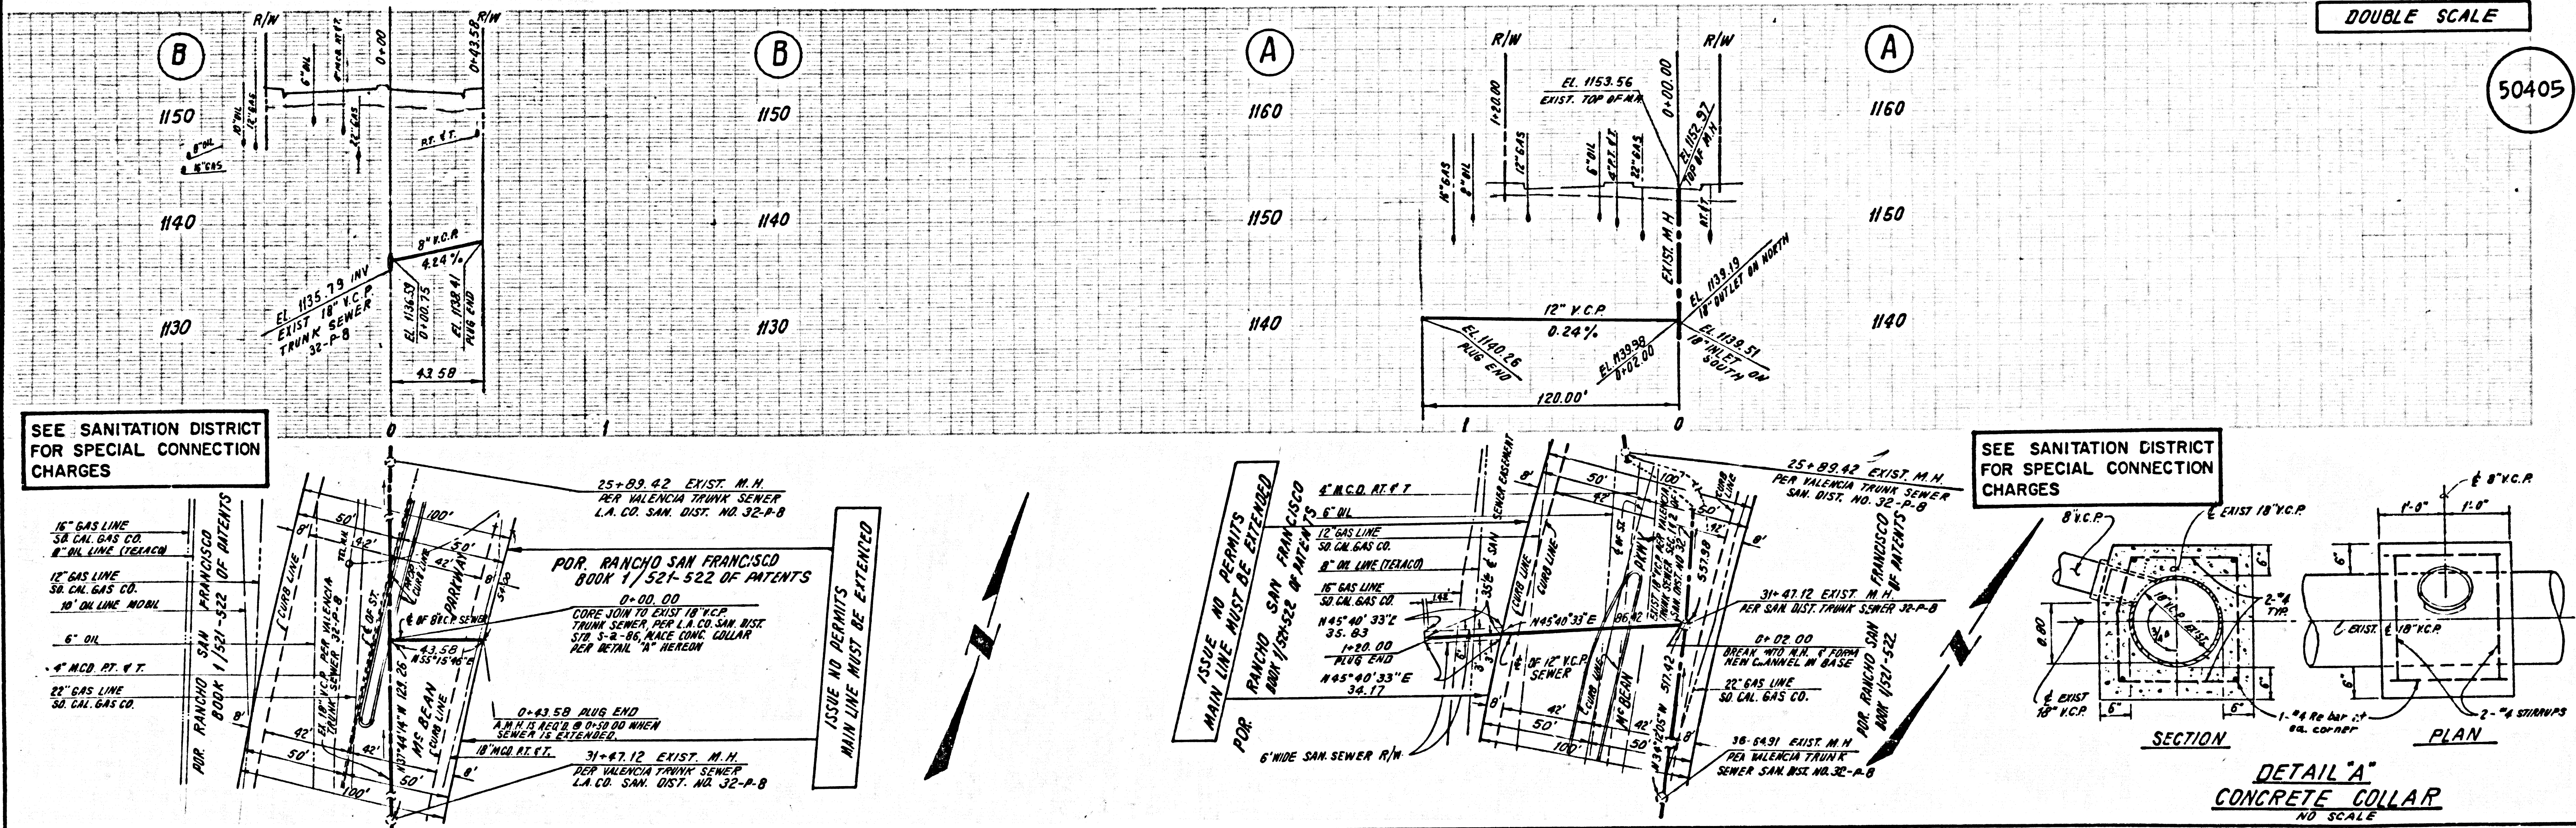

SEE SANITATION DISTRICT FOR SPECIAL CONNECTION CHARGES




SEE SANITATION DISTRICT FOR SPECIAL CONNECTION CHARGES

ISSUE NO PERMITS
MAIN LINE MUST BE EXTENDED


DETAIL 'A'
CONCRETE COLLAR
NO SCALE




50406

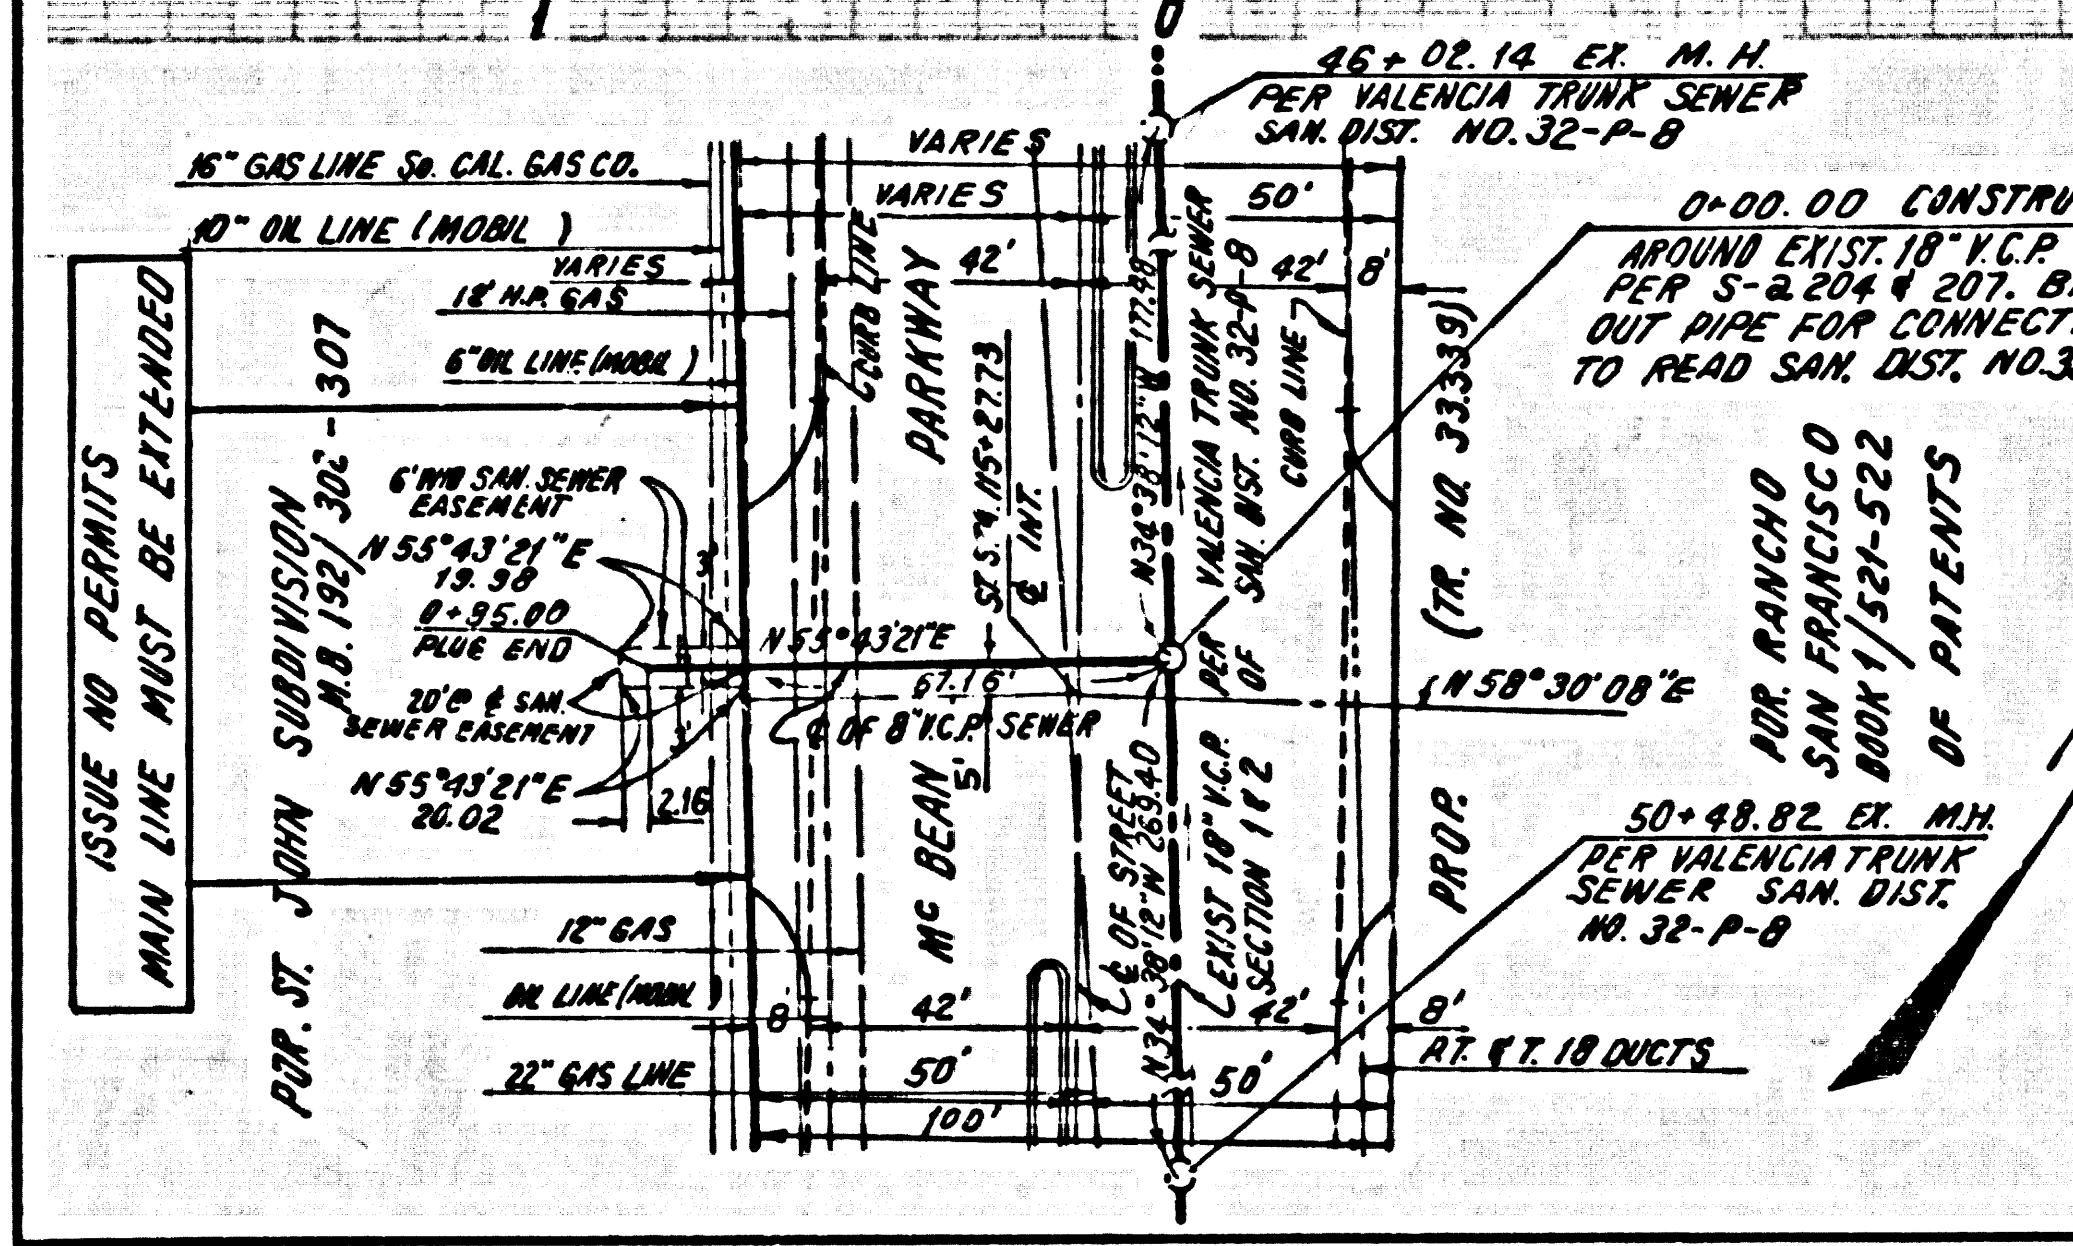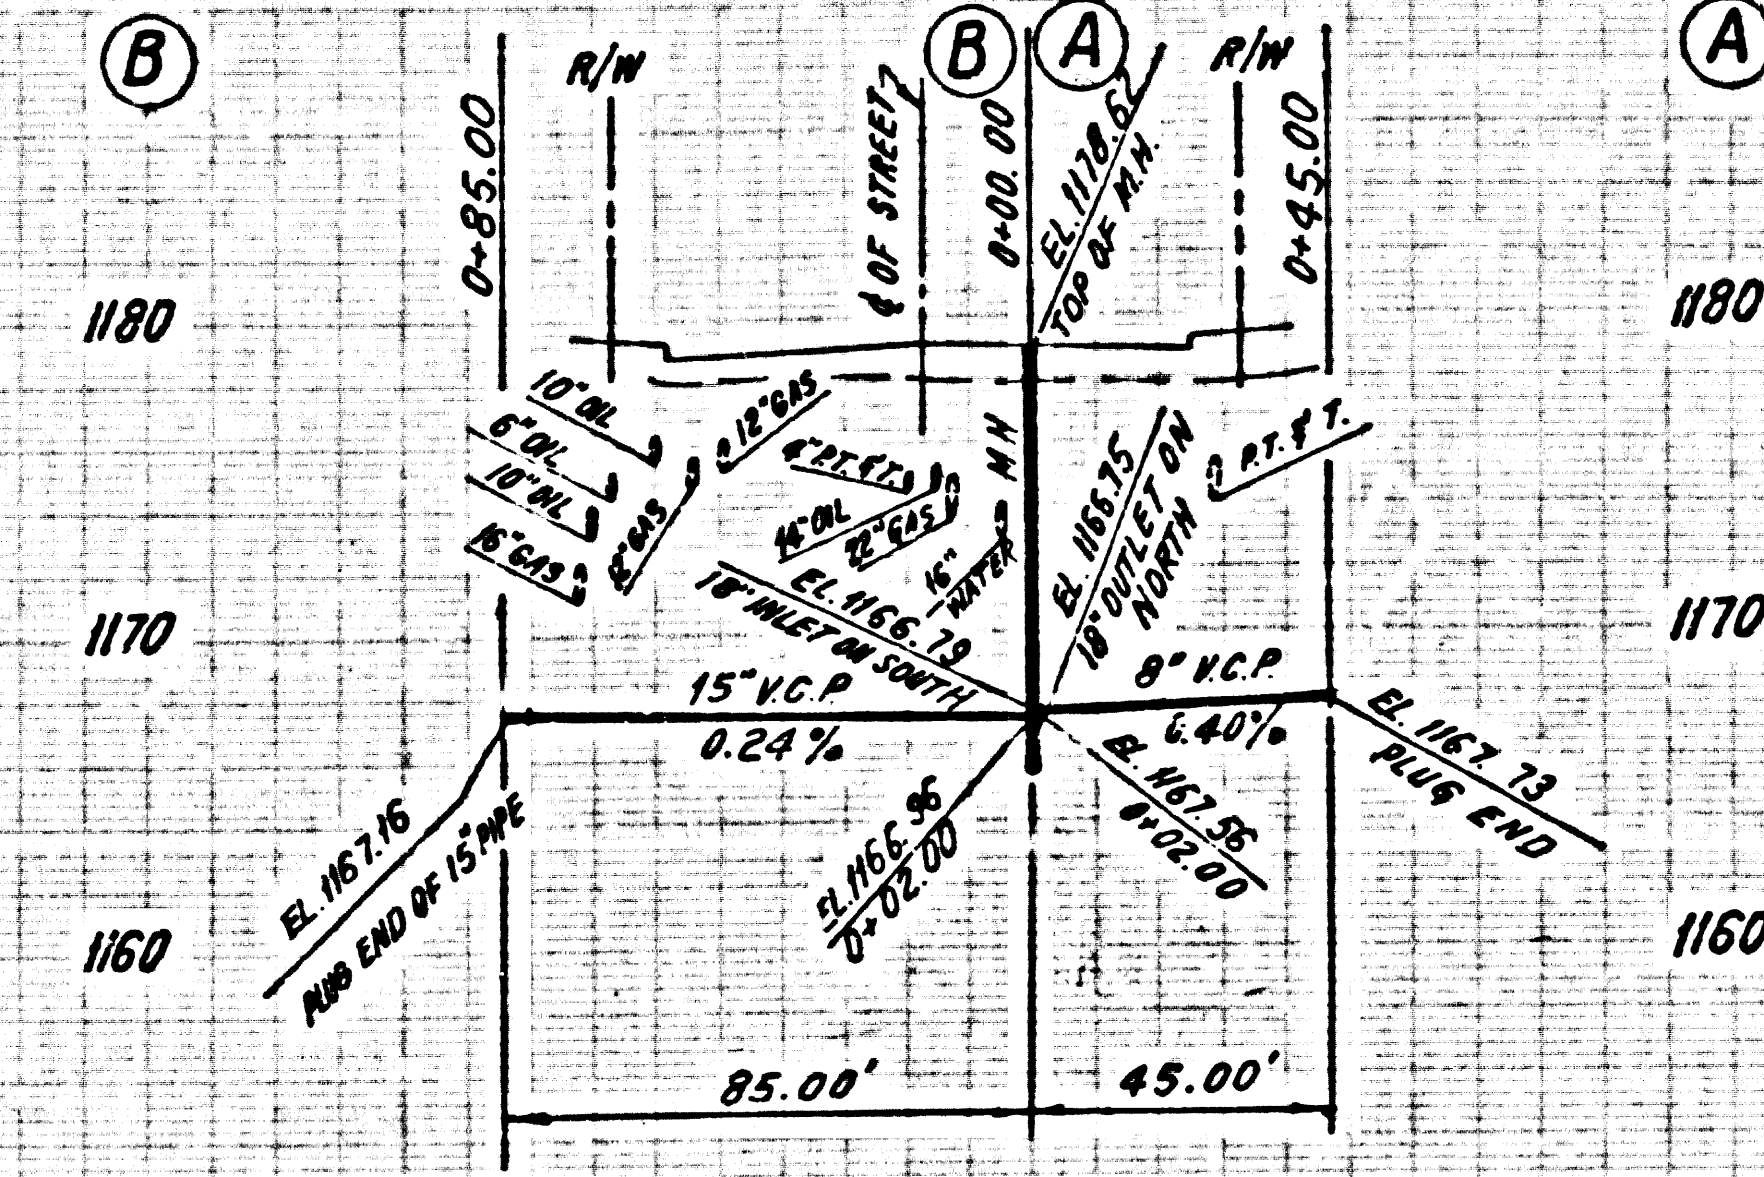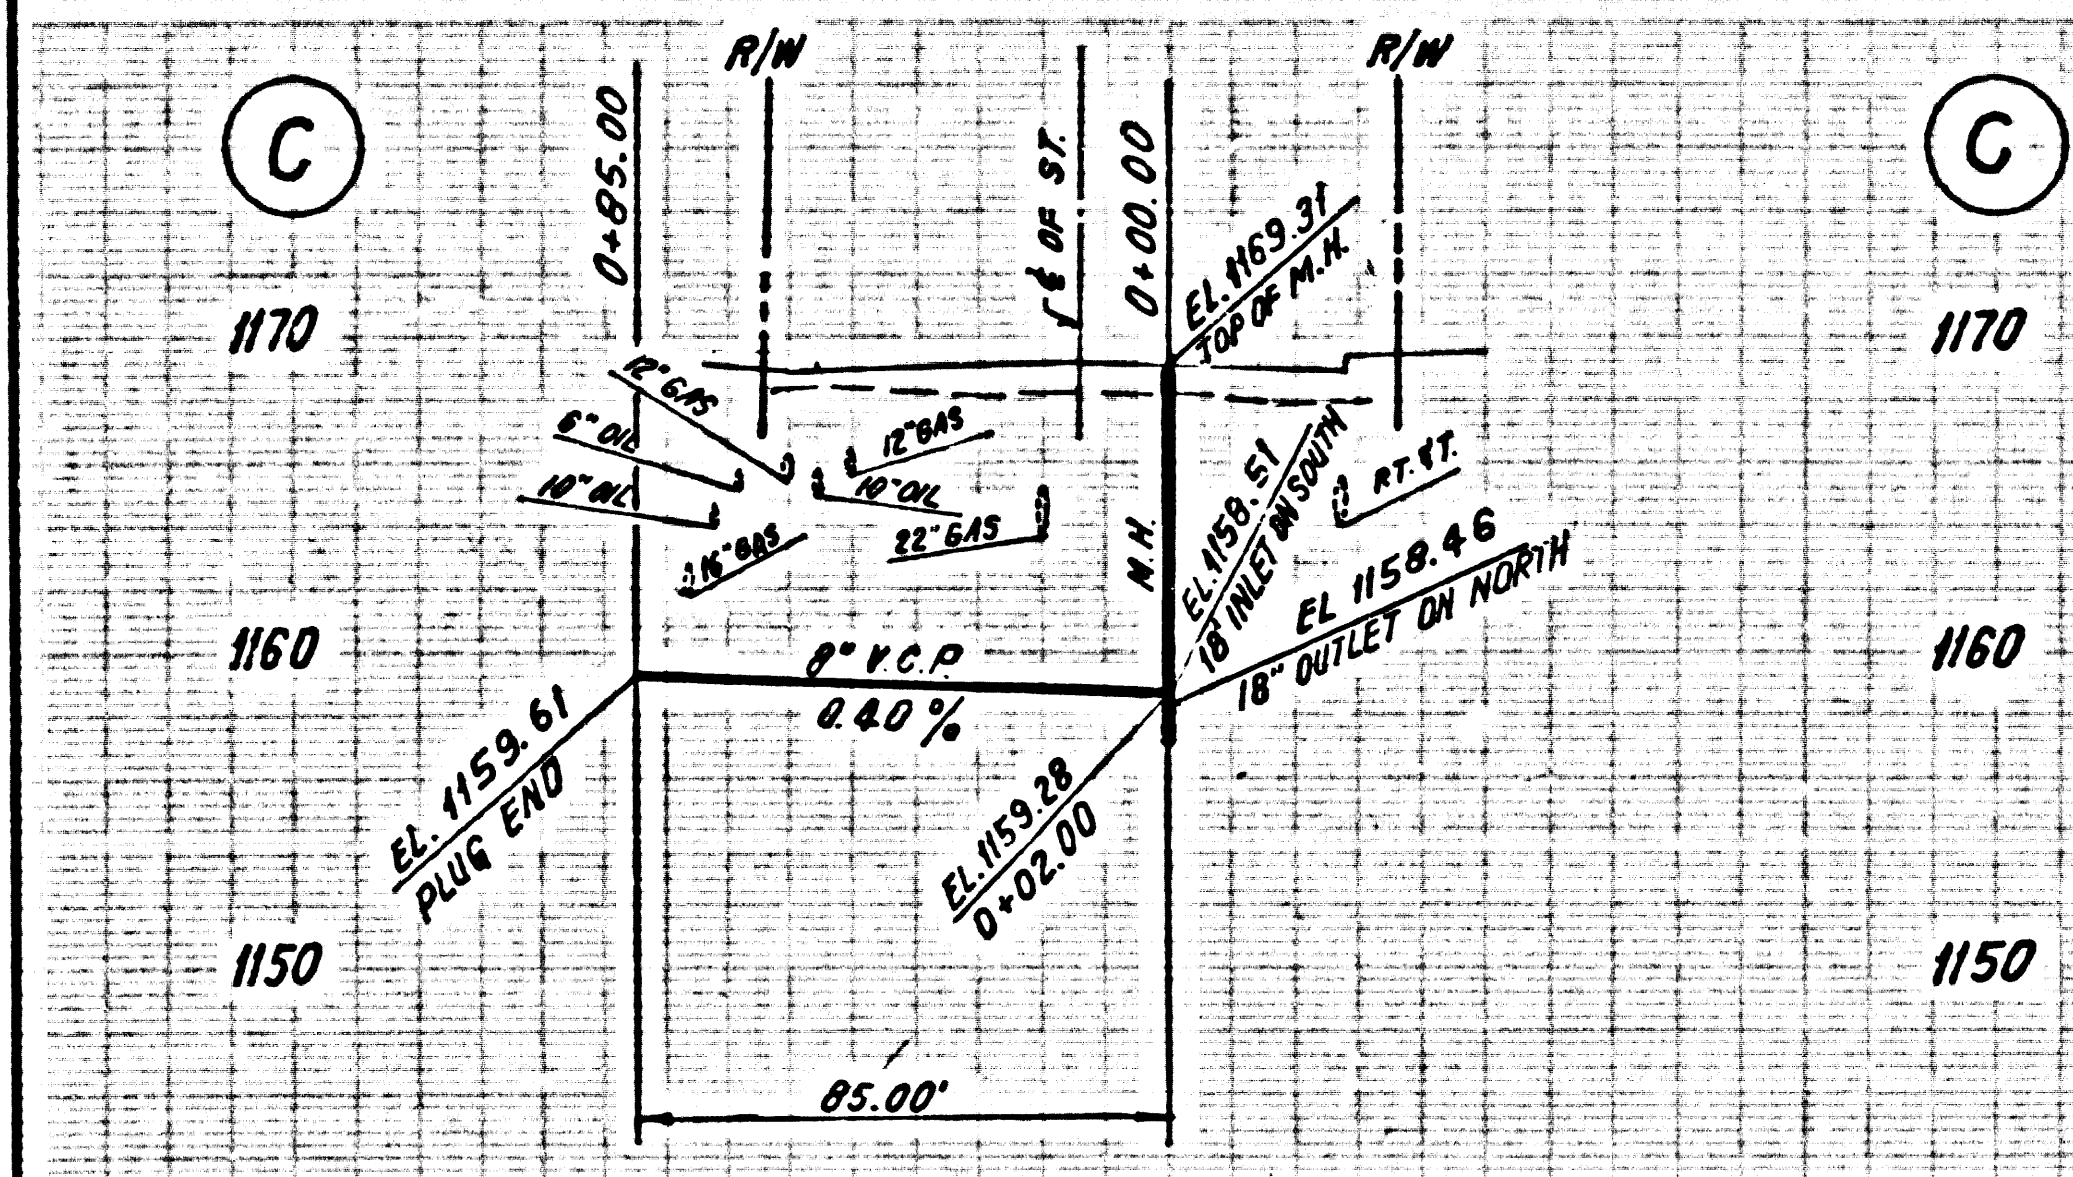

SEE SANITATION DISTRICT FOR SPECIAL CONNECTION CHARGES

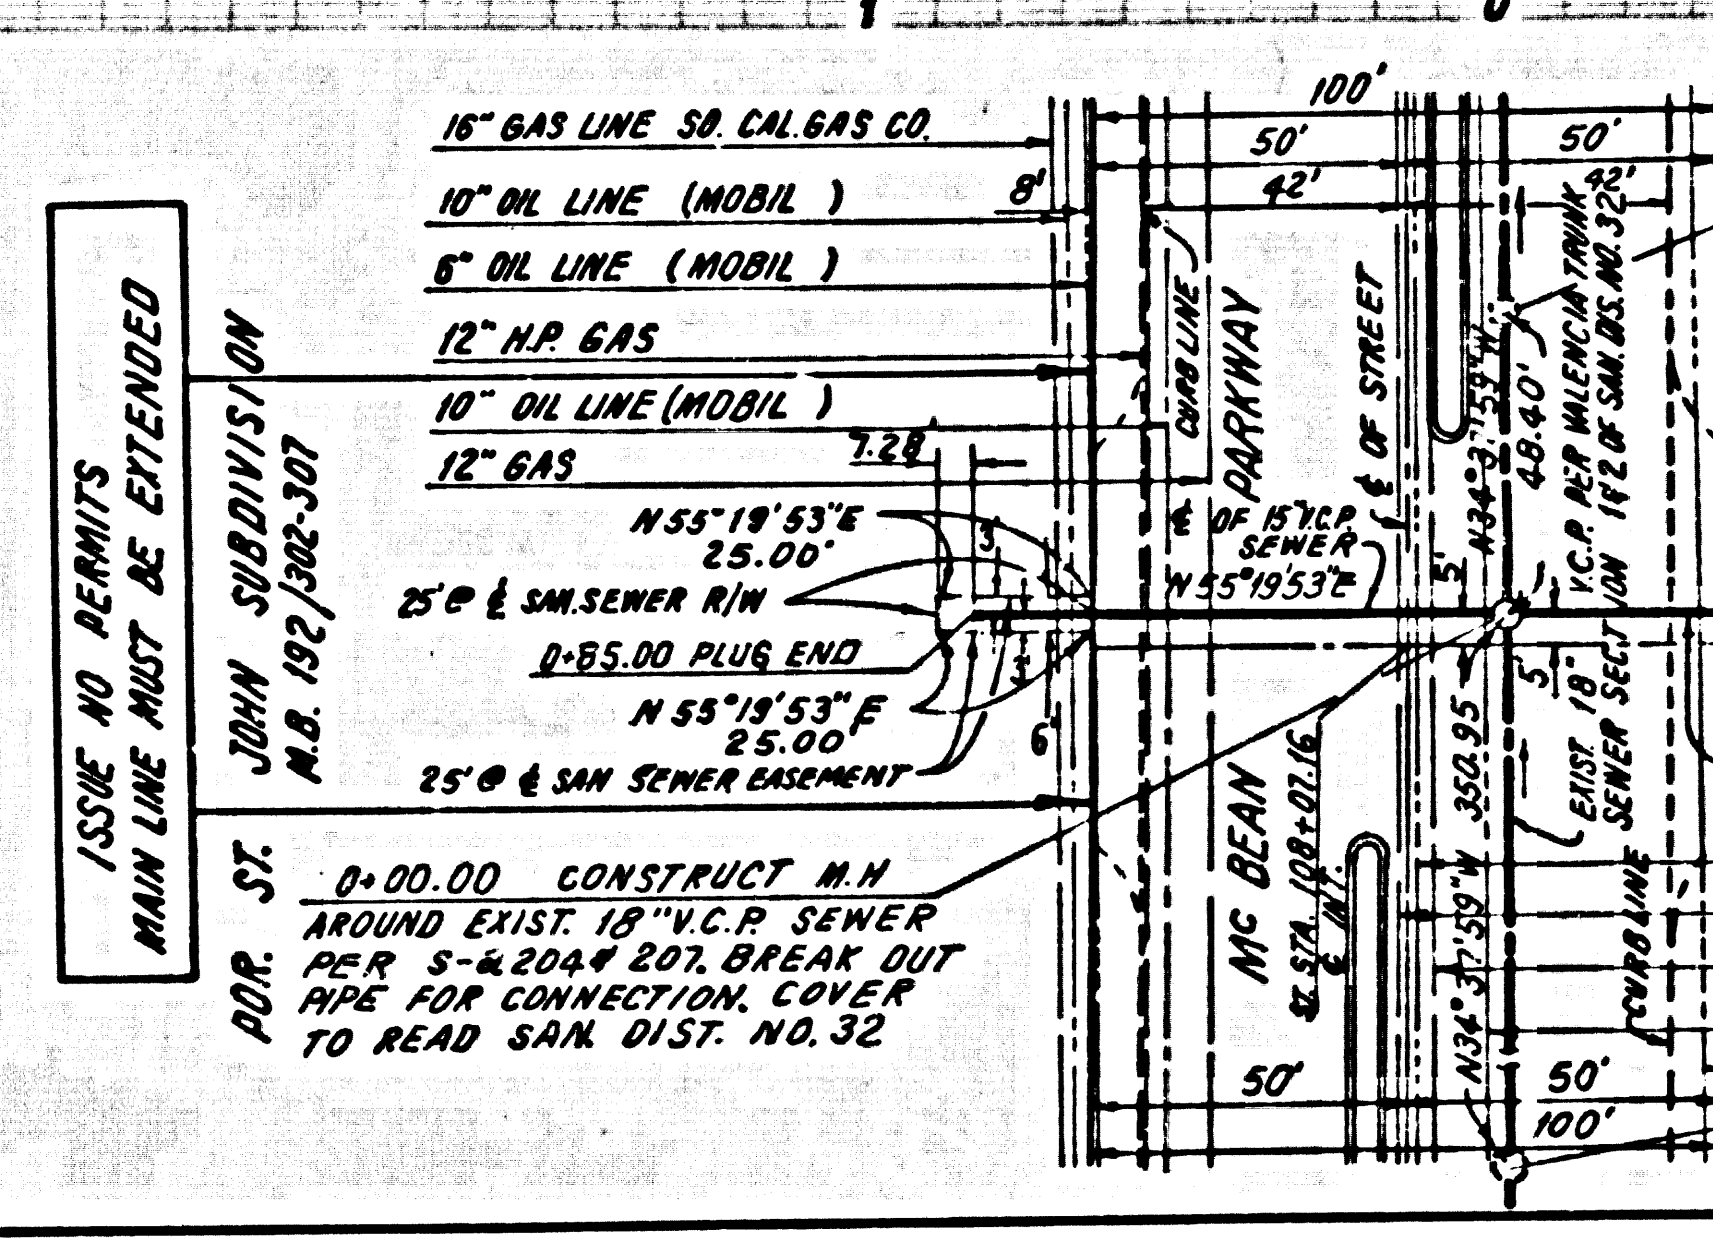

SEE SANITATION DISTRICT FOR SPECIAL CONNECTION CHARGES

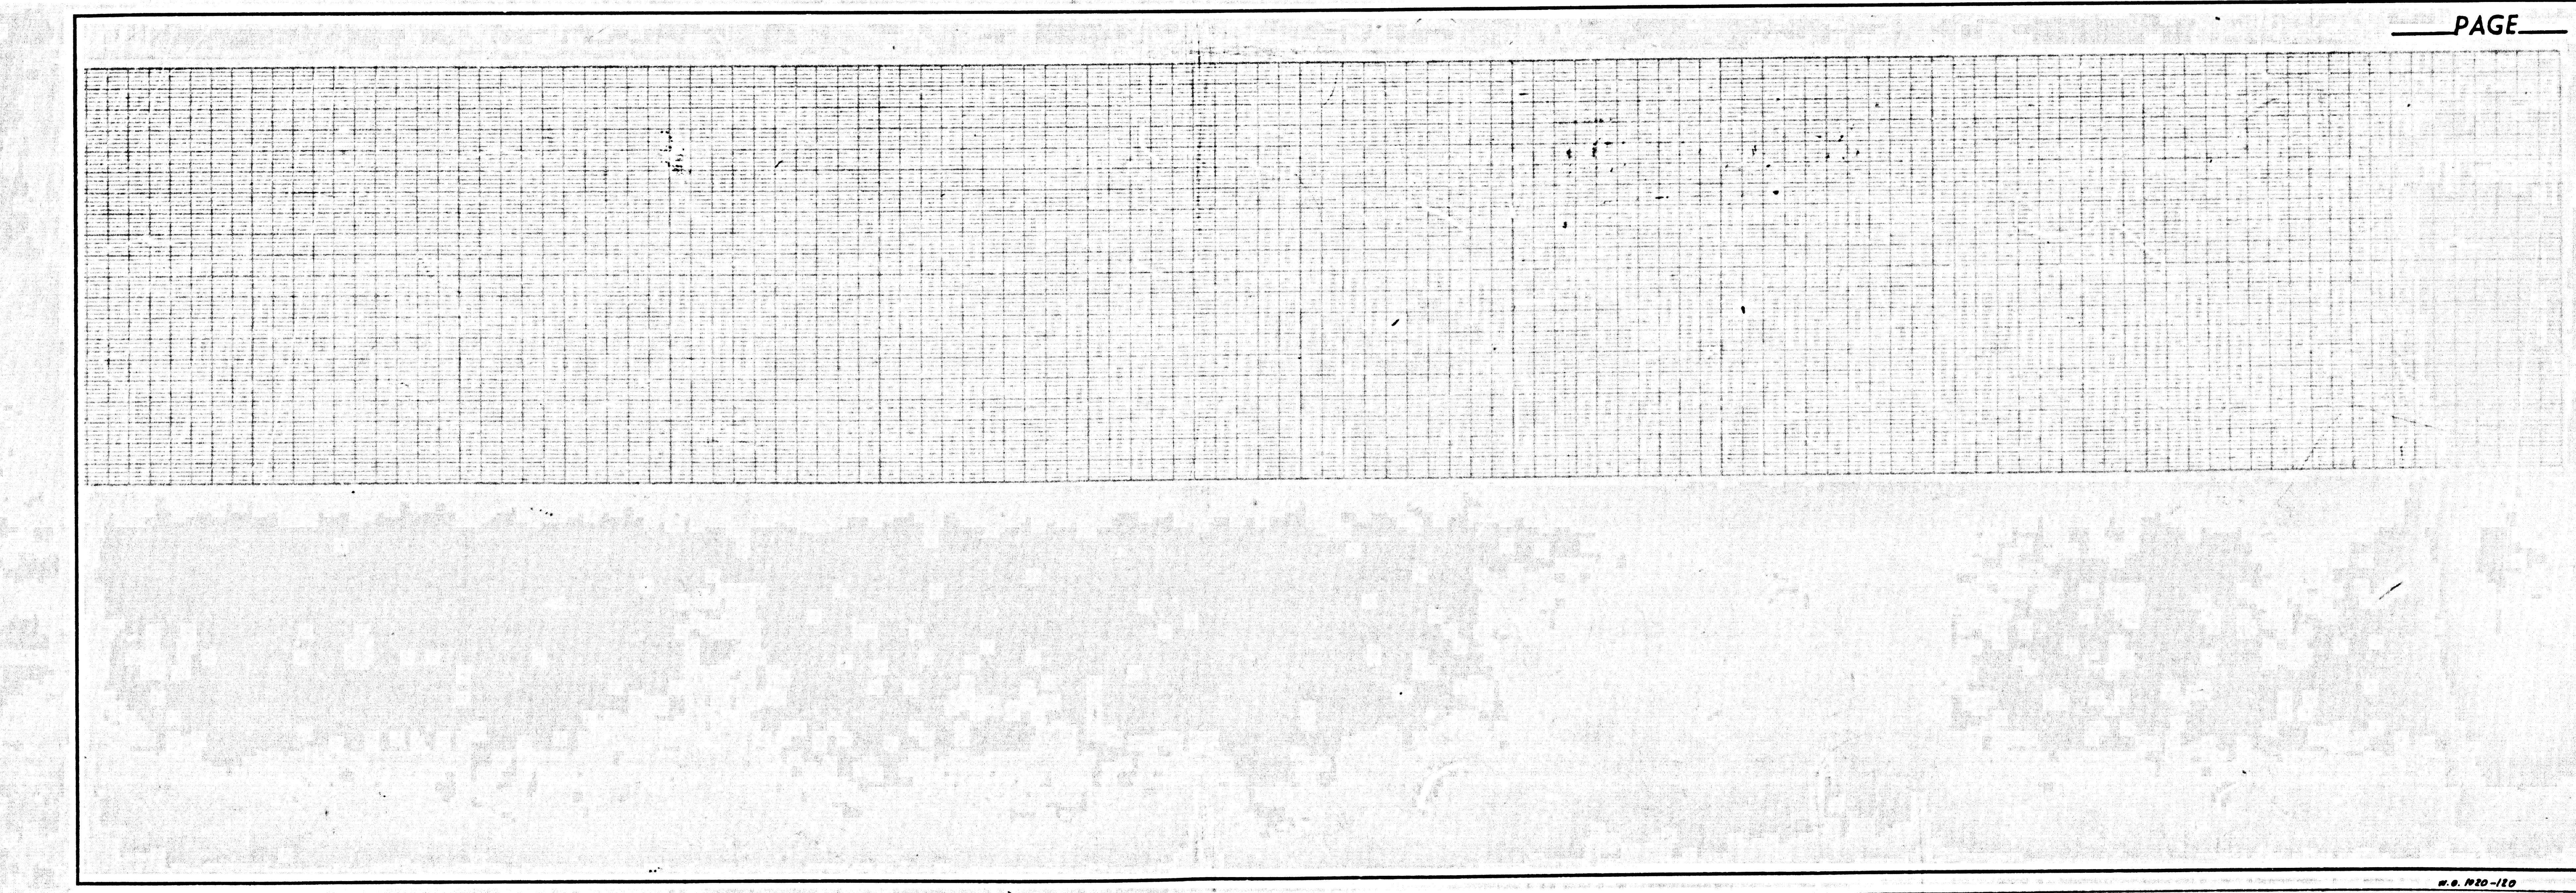

PAGE

5810 BC 10185 S 28102323 28102323 28102323