

SANITARY SEWERS

TRACT No. 36395

PRIVATE CONTRACT NO. 10215 A-292

W.S. 64 7 SHEETS, 13 PAGES

SCALE: VERTICAL 1"=4', HORIZONTAL 1"=80' DECEMBER, 1983

PREPARED IN THE OFFICES OF NYBO & WALKER ENGINEERING 4000 EASTON DRIVE, SUITE 2 PLEASANTON, CALIF. 94566

COUNTY OF LOS ANGELES, CALIFORNIA STEPHEN J. KOONCE, COUNTY ENGINEER CHARLES W. CARRY, CHIEF ENGINEER

GENERAL NOTES:

- 1. ELEVATIONS ARE IN FEET ABOVE U.S.C. & G.S. SEA LEVEL DATUM OF 1988. 2. NO REVISIONS SHALL BE MADE IN THESE PLANS WITHOUT THE APPROVAL OF THE COUNTY ENGINEER.

CONSTRUCTION NOTES:

- 1. WORK SHALL BE CONSTRUCTED ACCORDING TO THE STANDARD SPECIFICATIONS FOR PUBLIC WORKS CONSTRUCTION (LATEST EDITION) WITH THE SUPPLEMENTS AND COUNTY ENGINEER SPECIFICATIONS FOR THE CONSTRUCTION OF SANITARY SEWERS DATED SEPTEMBER 24, 1979.

DOUBLE SCALE (Pages 10-13 Only)

ISSUE NO HOUSE CONNECTION PERMITS UNTIL OWNERSHIP OF OUTLET SEWER (PORTION OF C.I. 2377) IS TRANSFERRED TO COUNTY SANITATION DISTRICT NO. 14

RETENTION NO. 1 DATE: 5-15-83 ADD 8" V.C.P. SEWER IN AVENUE M-6 FROM MANHOLE AT CRISP LANE AND AVENUE M-6 TO THE WESTERLY TRACT BOUNDARY ON PAGE 500 FROM STATION 202+00 TO STATION 1+55+00

NOTE: OUTLET SEWER WAS TRANSFERRED TO CO. SAN. DIST. NO. 14 ON OCT. 24, 1984


LOT 76 IS A RETENTION BASIN & IS NOT SERVED WITH A HOUSE LATERAL CONNECTION

NO CONNECTION FOR THE DISPOSAL OF INDUSTRIAL WASTES SHALL BE MADE TO SEWERS SHOWN ON THESE DRAWINGS UNTIL A PERMIT FOR INDUSTRIAL WASTEWATER DISCHARGE HAS BEEN ISSUED BY THE SANITATION DISTRICTS FOR SAID CONNECTION.


BEFORE BREAKING INTO OR CONSTRUCTION ON A COUNTY SANITATION DISTRICT SEWER AND PRIOR TO FINAL ACCEPTANCE OF THE PROJECT, SANITATION DISTRICT INSPECTOR SHALL BE NOTIFIED BY PHONE (805) 942-5027 SO THAT REQUIRED INSPECTION CAN BE MADE.

10" diameter V.C. pipe shall be tested for CSD #14.

B.M. CL 901 ELEV. 2613.948 C.S. MON. IN WELL 12" DOWN @ INTERSECTION 60th STREET WEST & AVENUE M-8, MKD. 1/4 COR. SEC. 8, T.6N, R.13W. USE NORTH EDGE. PALMDALE QUAD. 19.23.

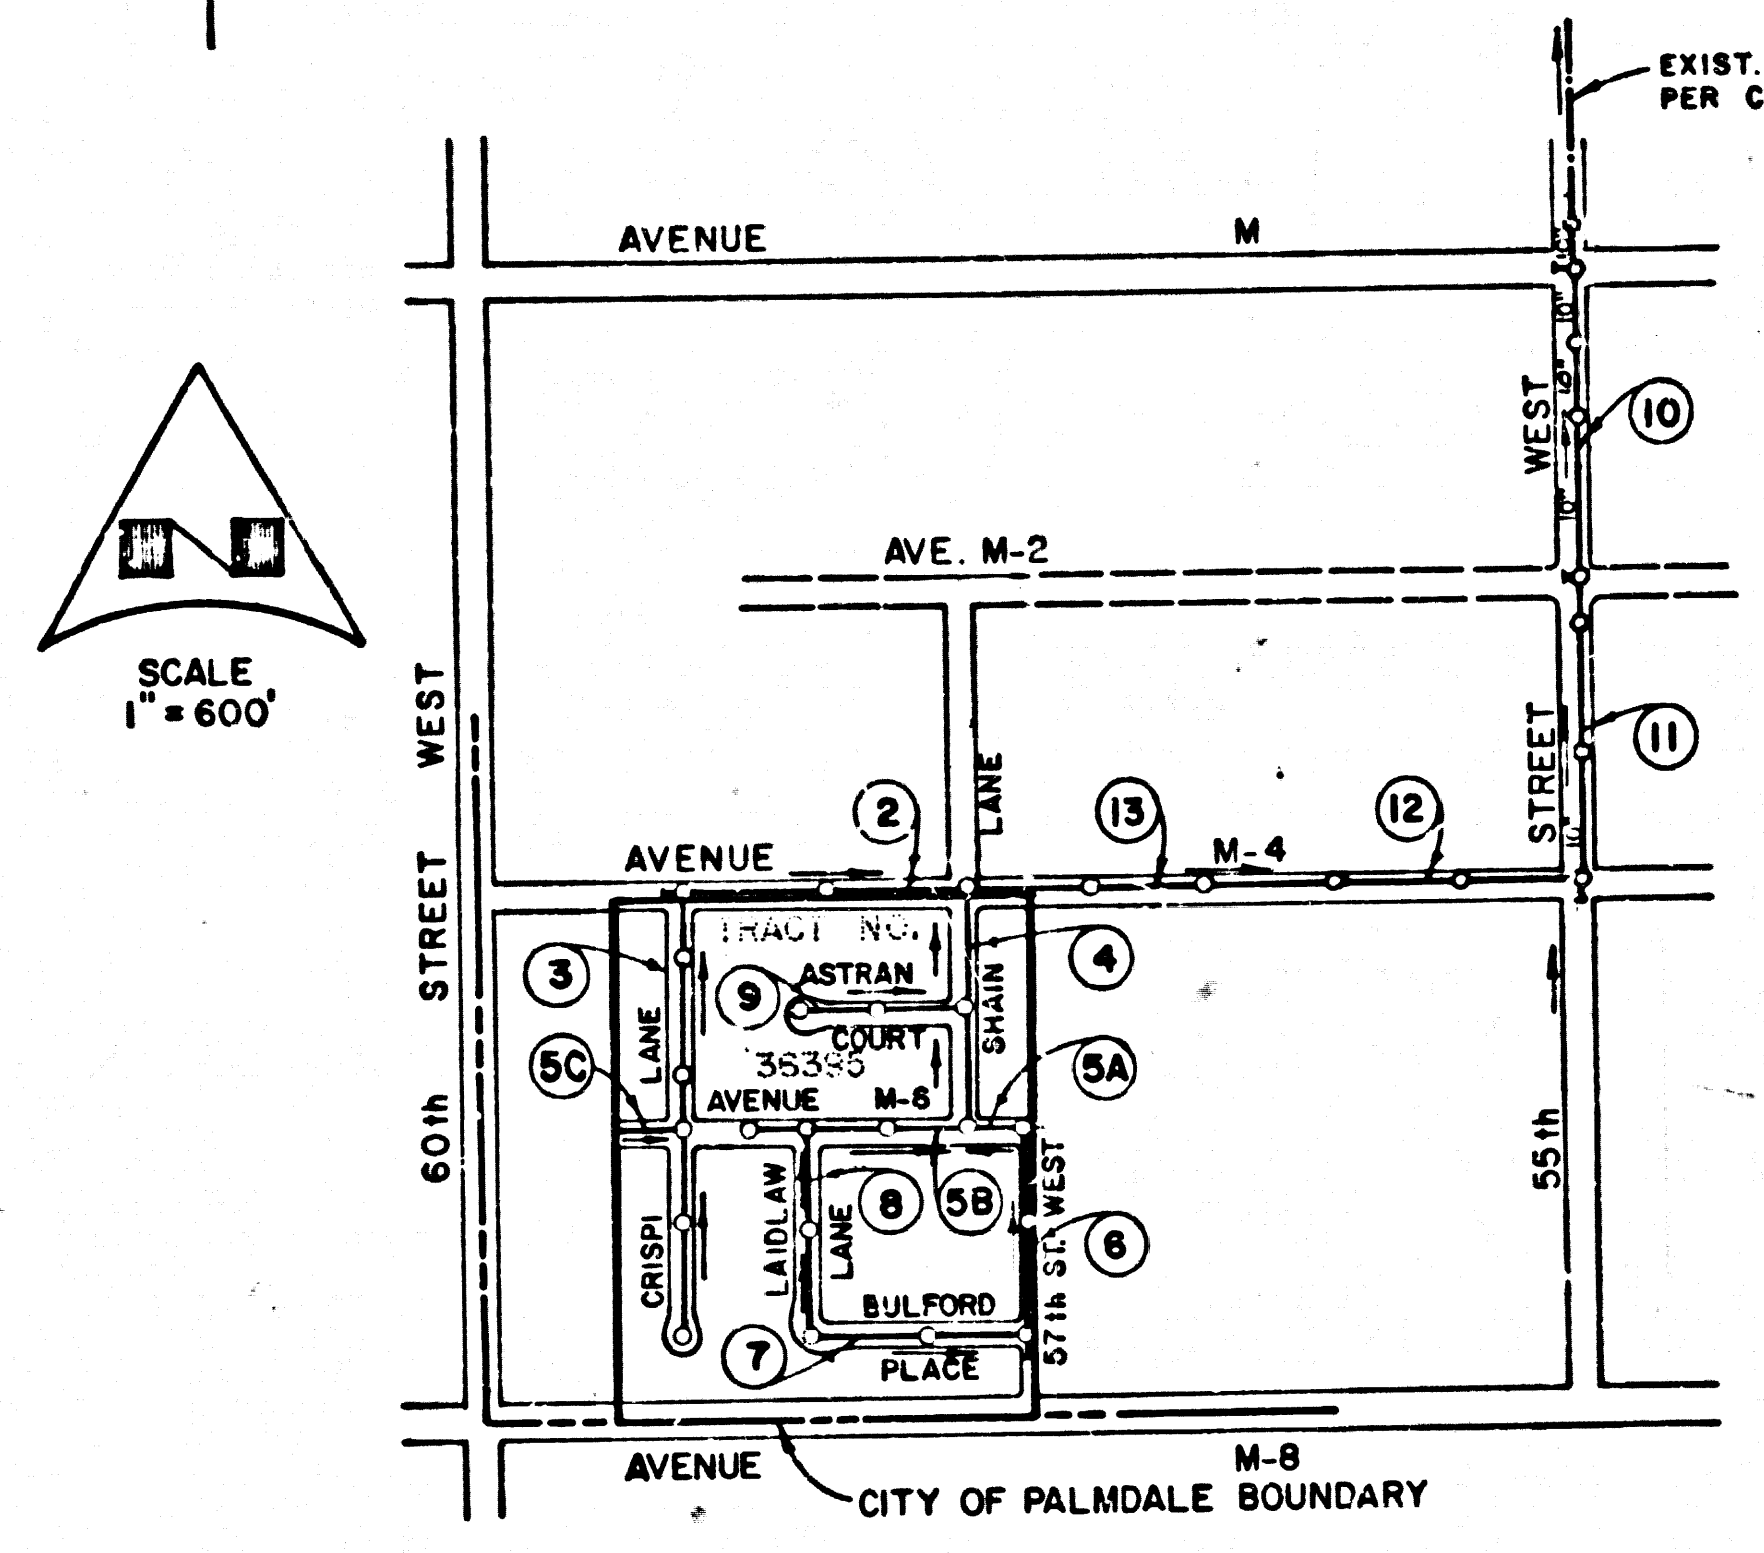

INDEX MAP SCALE: 1"=600' P.C. 10215 TRACT NO. 36395

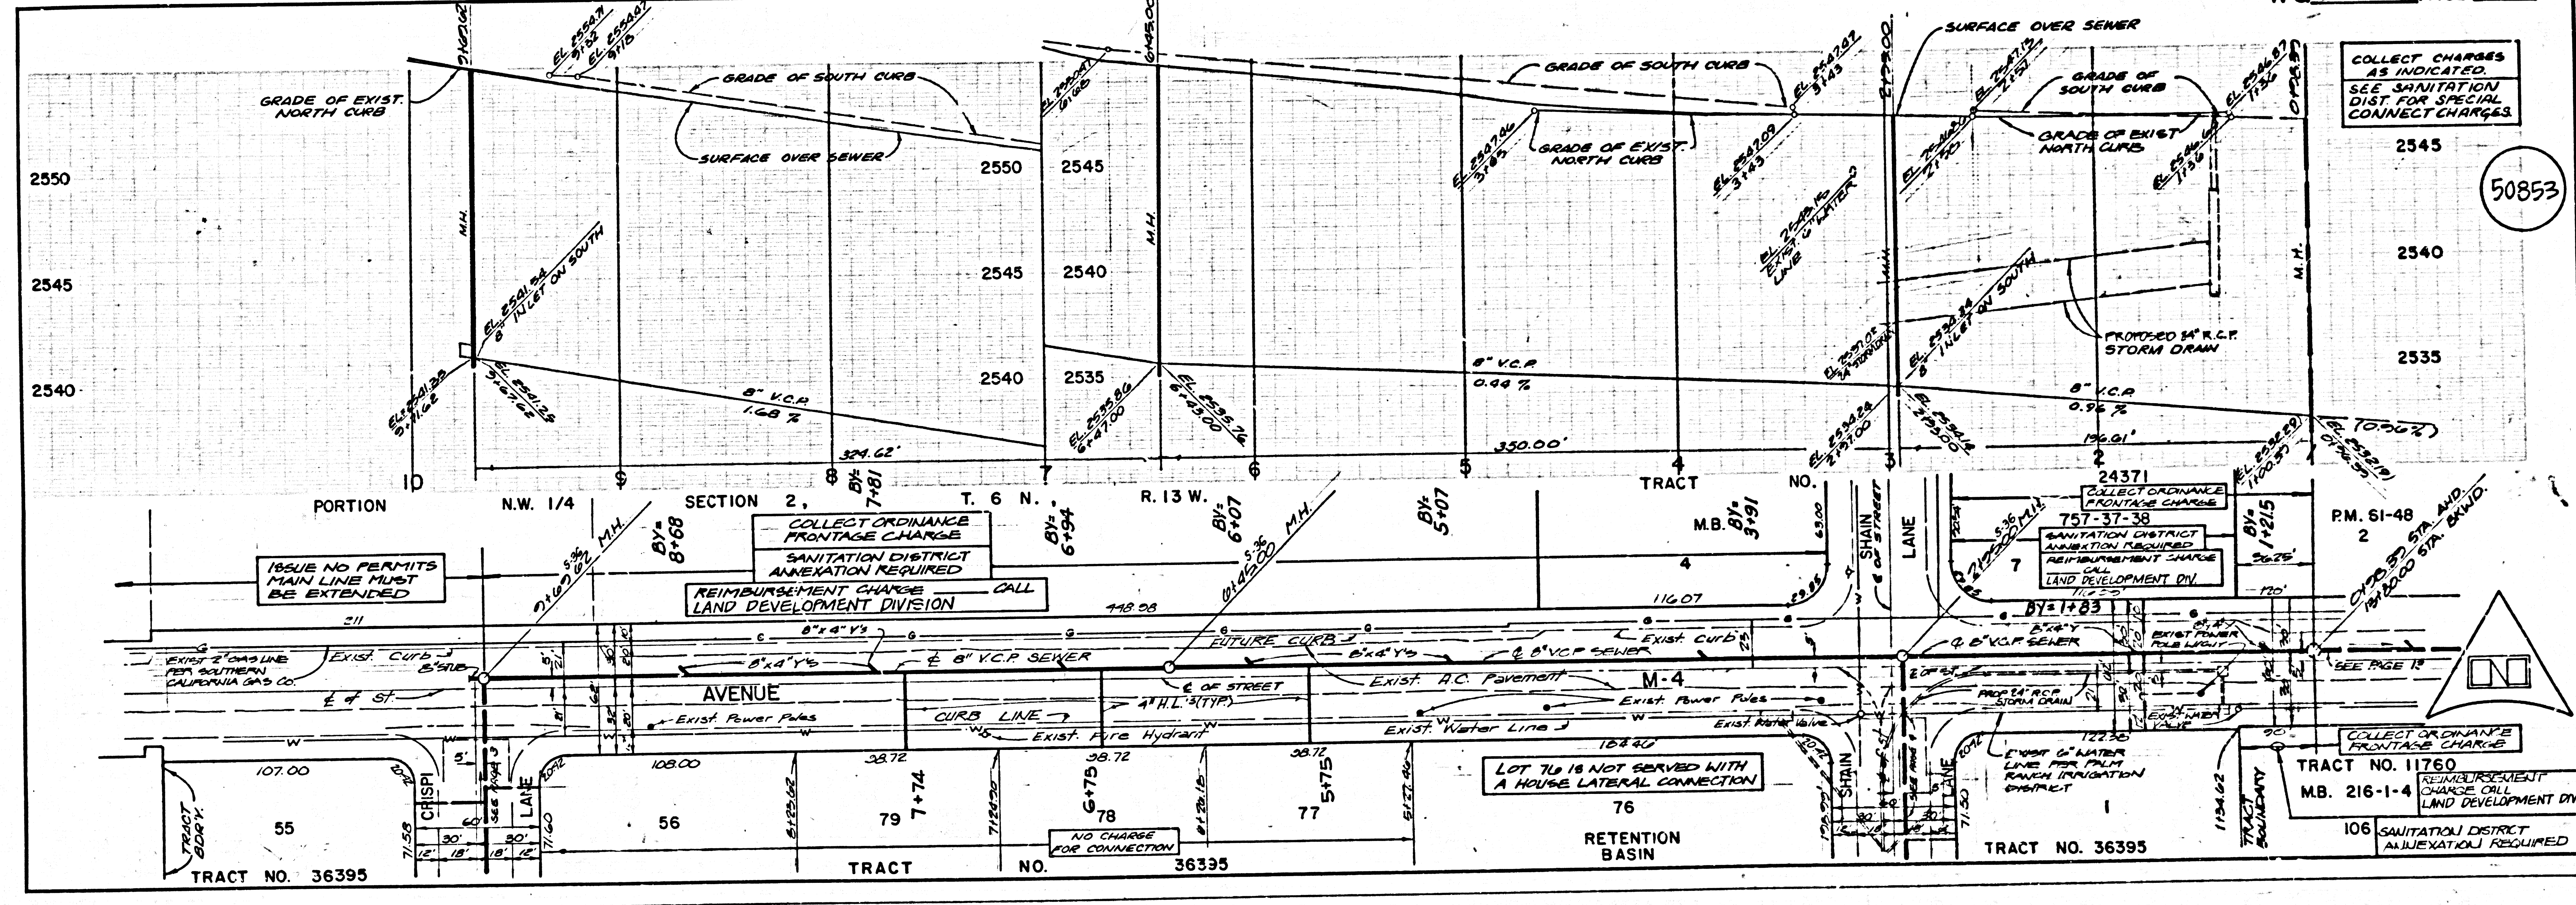

COLLECT CHARGES AS INDICATED. SEE SANITATION DIST. FOR SPECIAL CONNECT CHARGES.

50853

ISSUE NO PERMITS MAIN LINE MUST BE EXTENDED

COLLECT ORDINANCE FRONTAGE CHARGE SANITATION DISTRICT ANNUATION REQUIRED REIMBURSEMENT CHARGE LAND DEVELOPMENT DIVISION



COLLECT ORDINANCE FRONTAGE CHARGE SANITATION DISTRICT ANNUATION REQUIRED REIMBURSEMENT CHARGE LAND DEVELOPMENT DIVISION

TRACT NO. 11760 M.B. 216-1-4 REIMBURSEMENT CHARGE CALL LAND DEVELOPMENT DIV. SANITATION DISTRICT ANNUATION REQUIRED

LOT 76 IS NOT SERVED WITH A HOUSE LATERAL CONNECTION


RETENTION BASIN

1 21501 29 20233 ON T0A9T

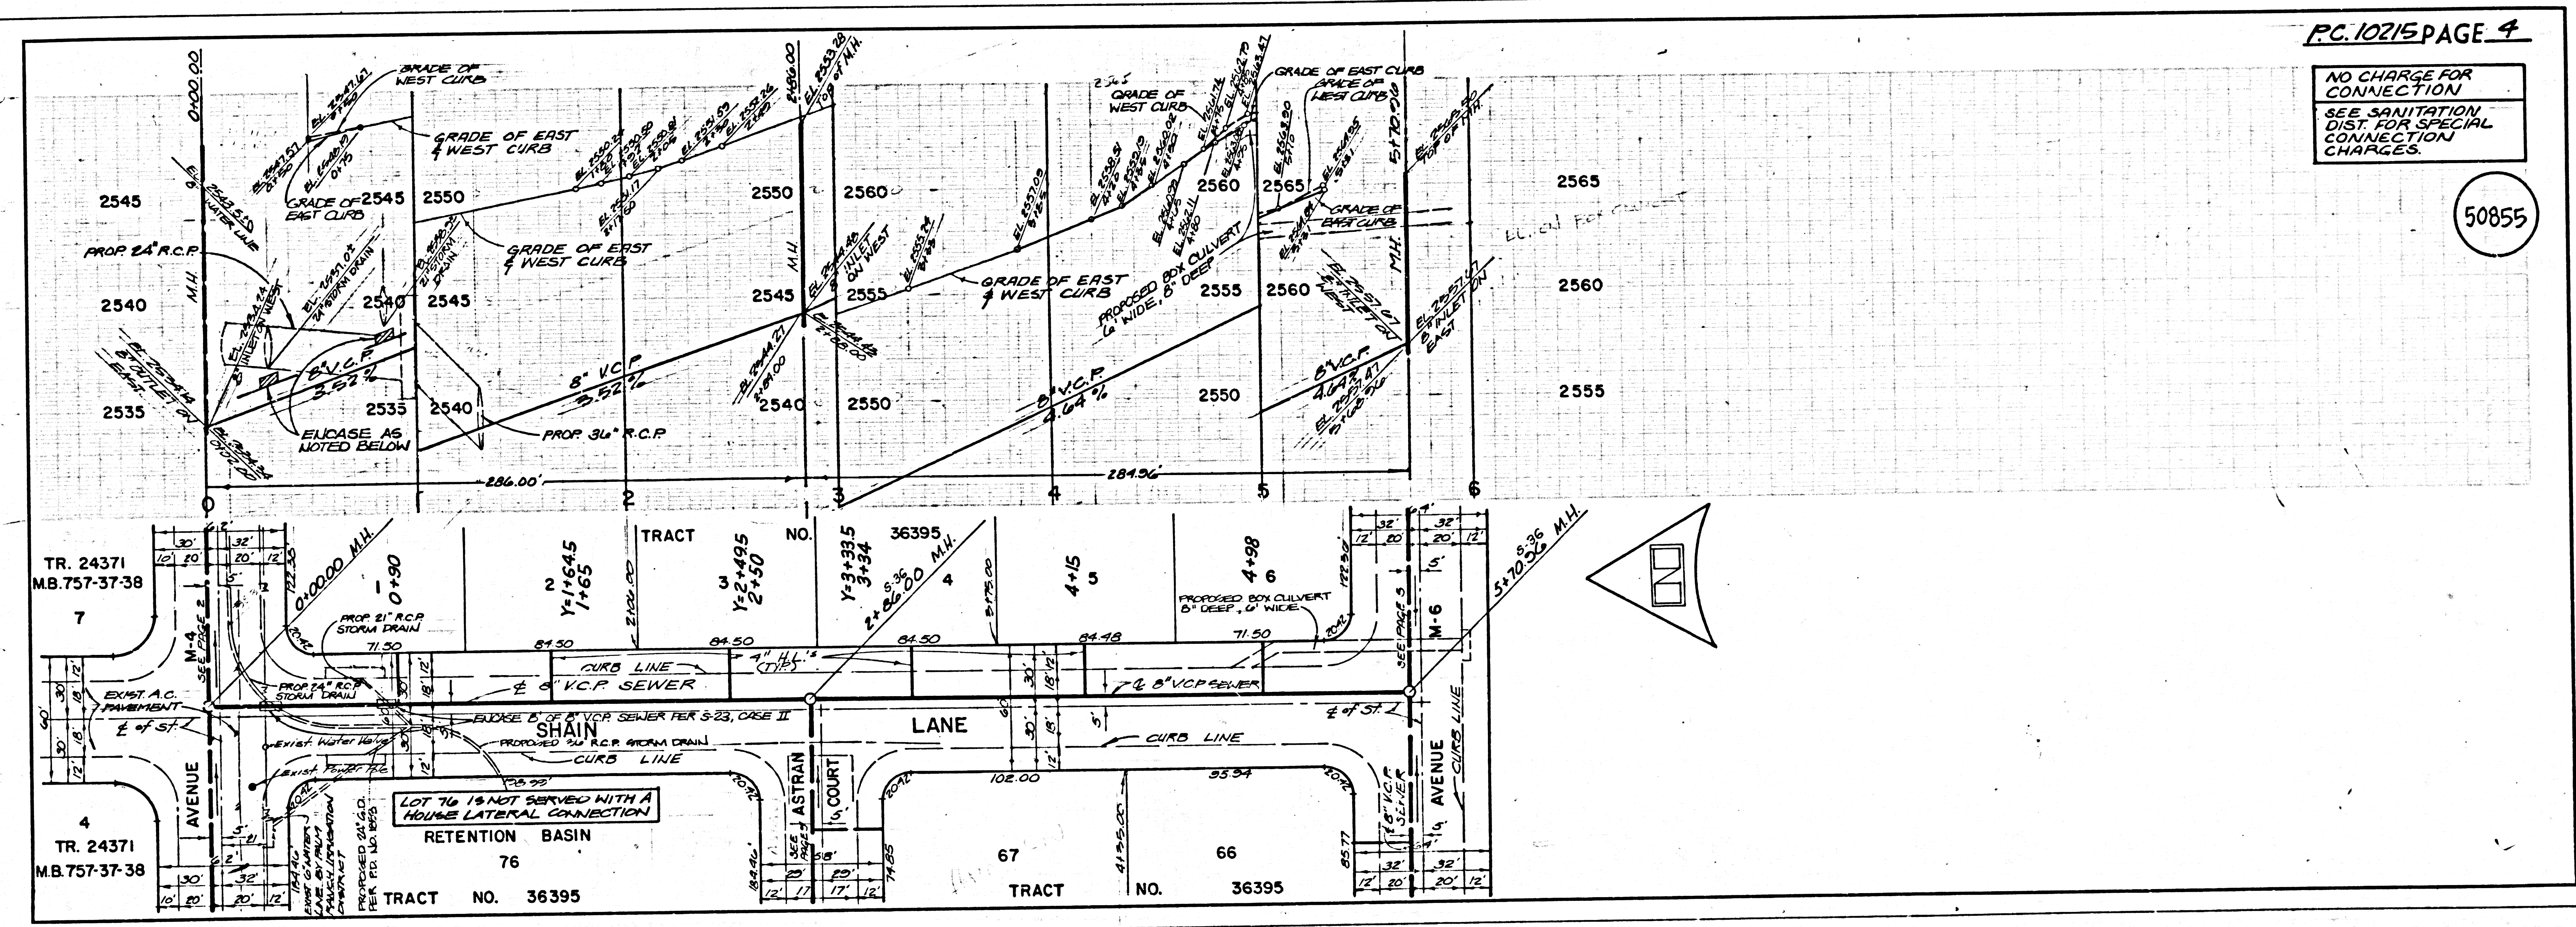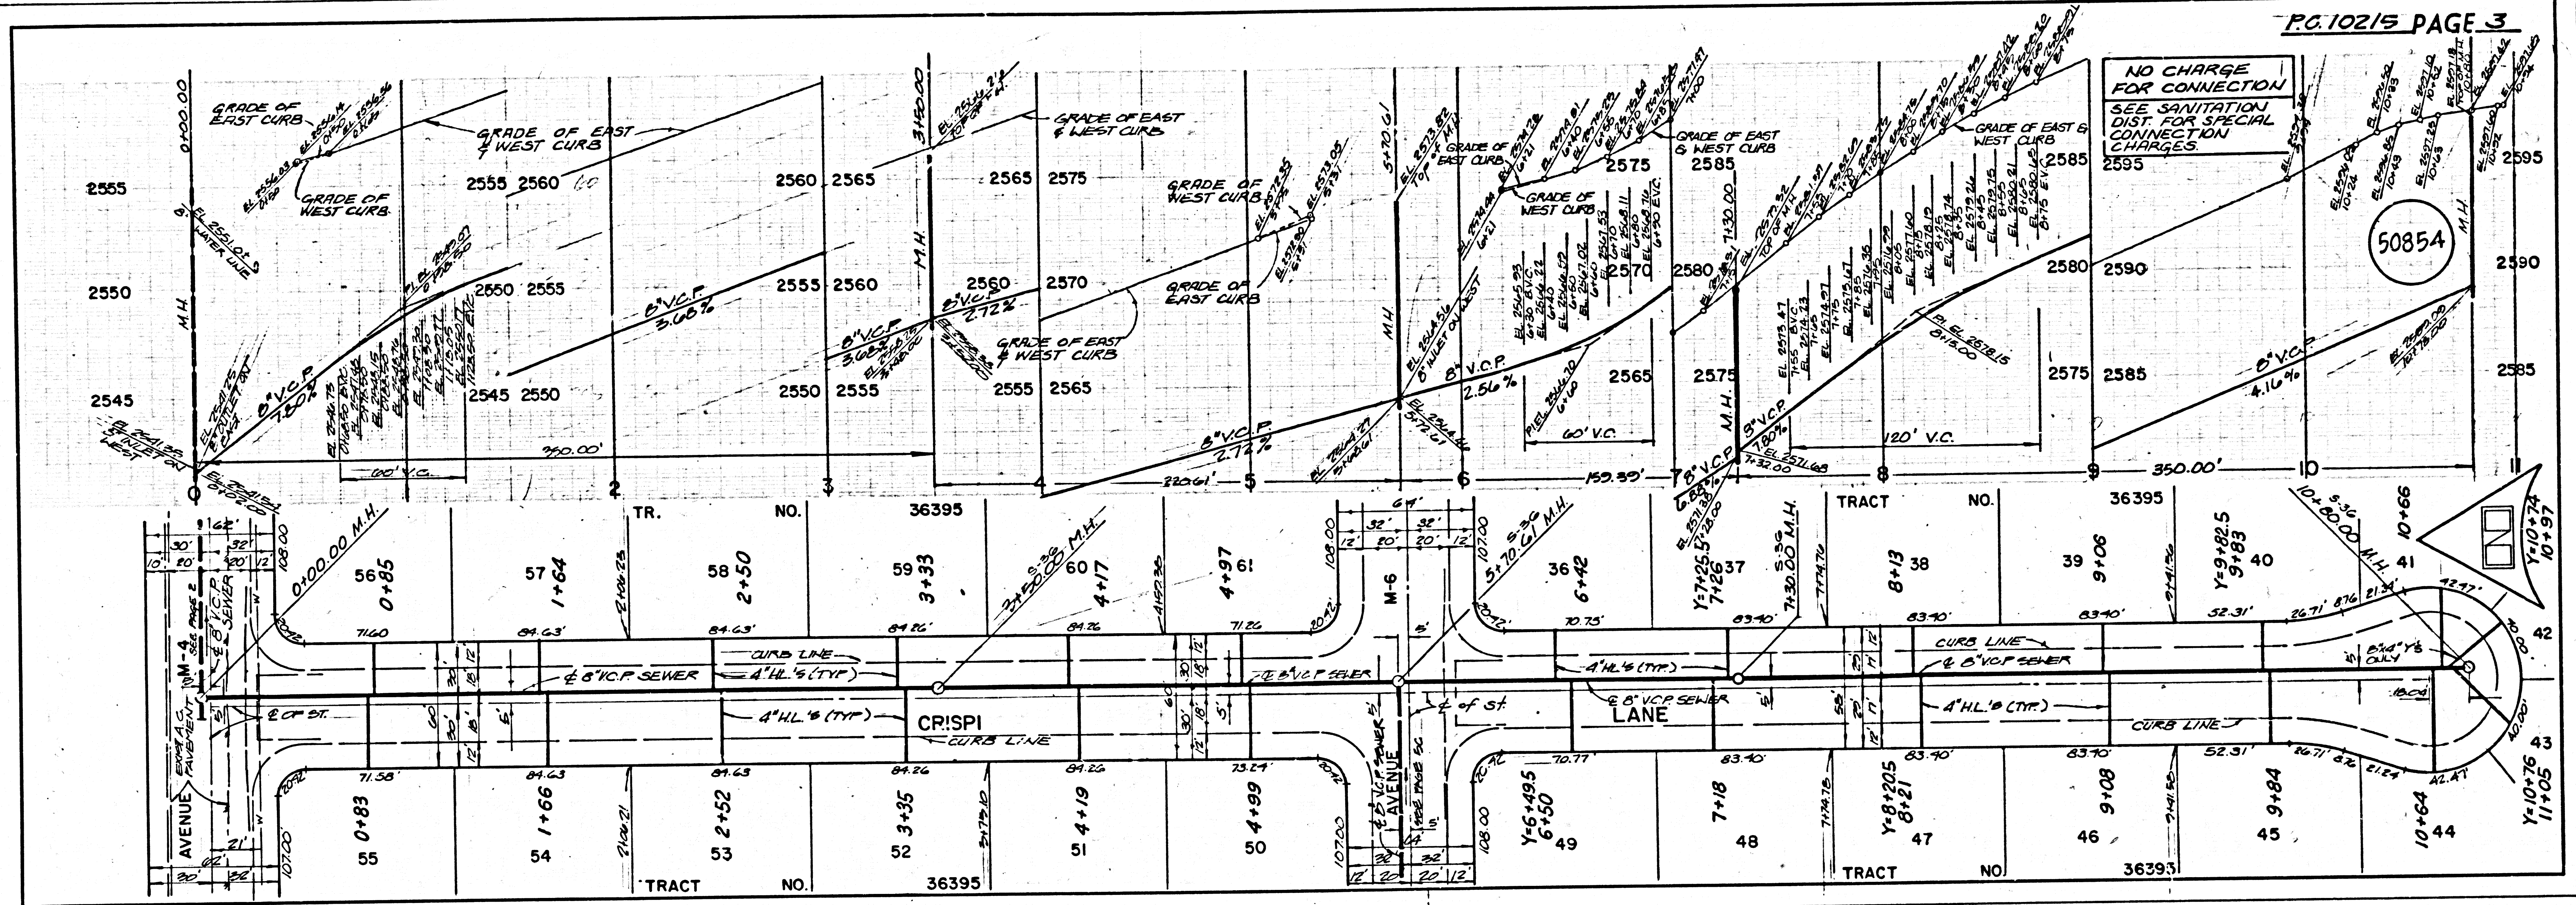

S  
RISOL 39 2833 ON TRAPT

2

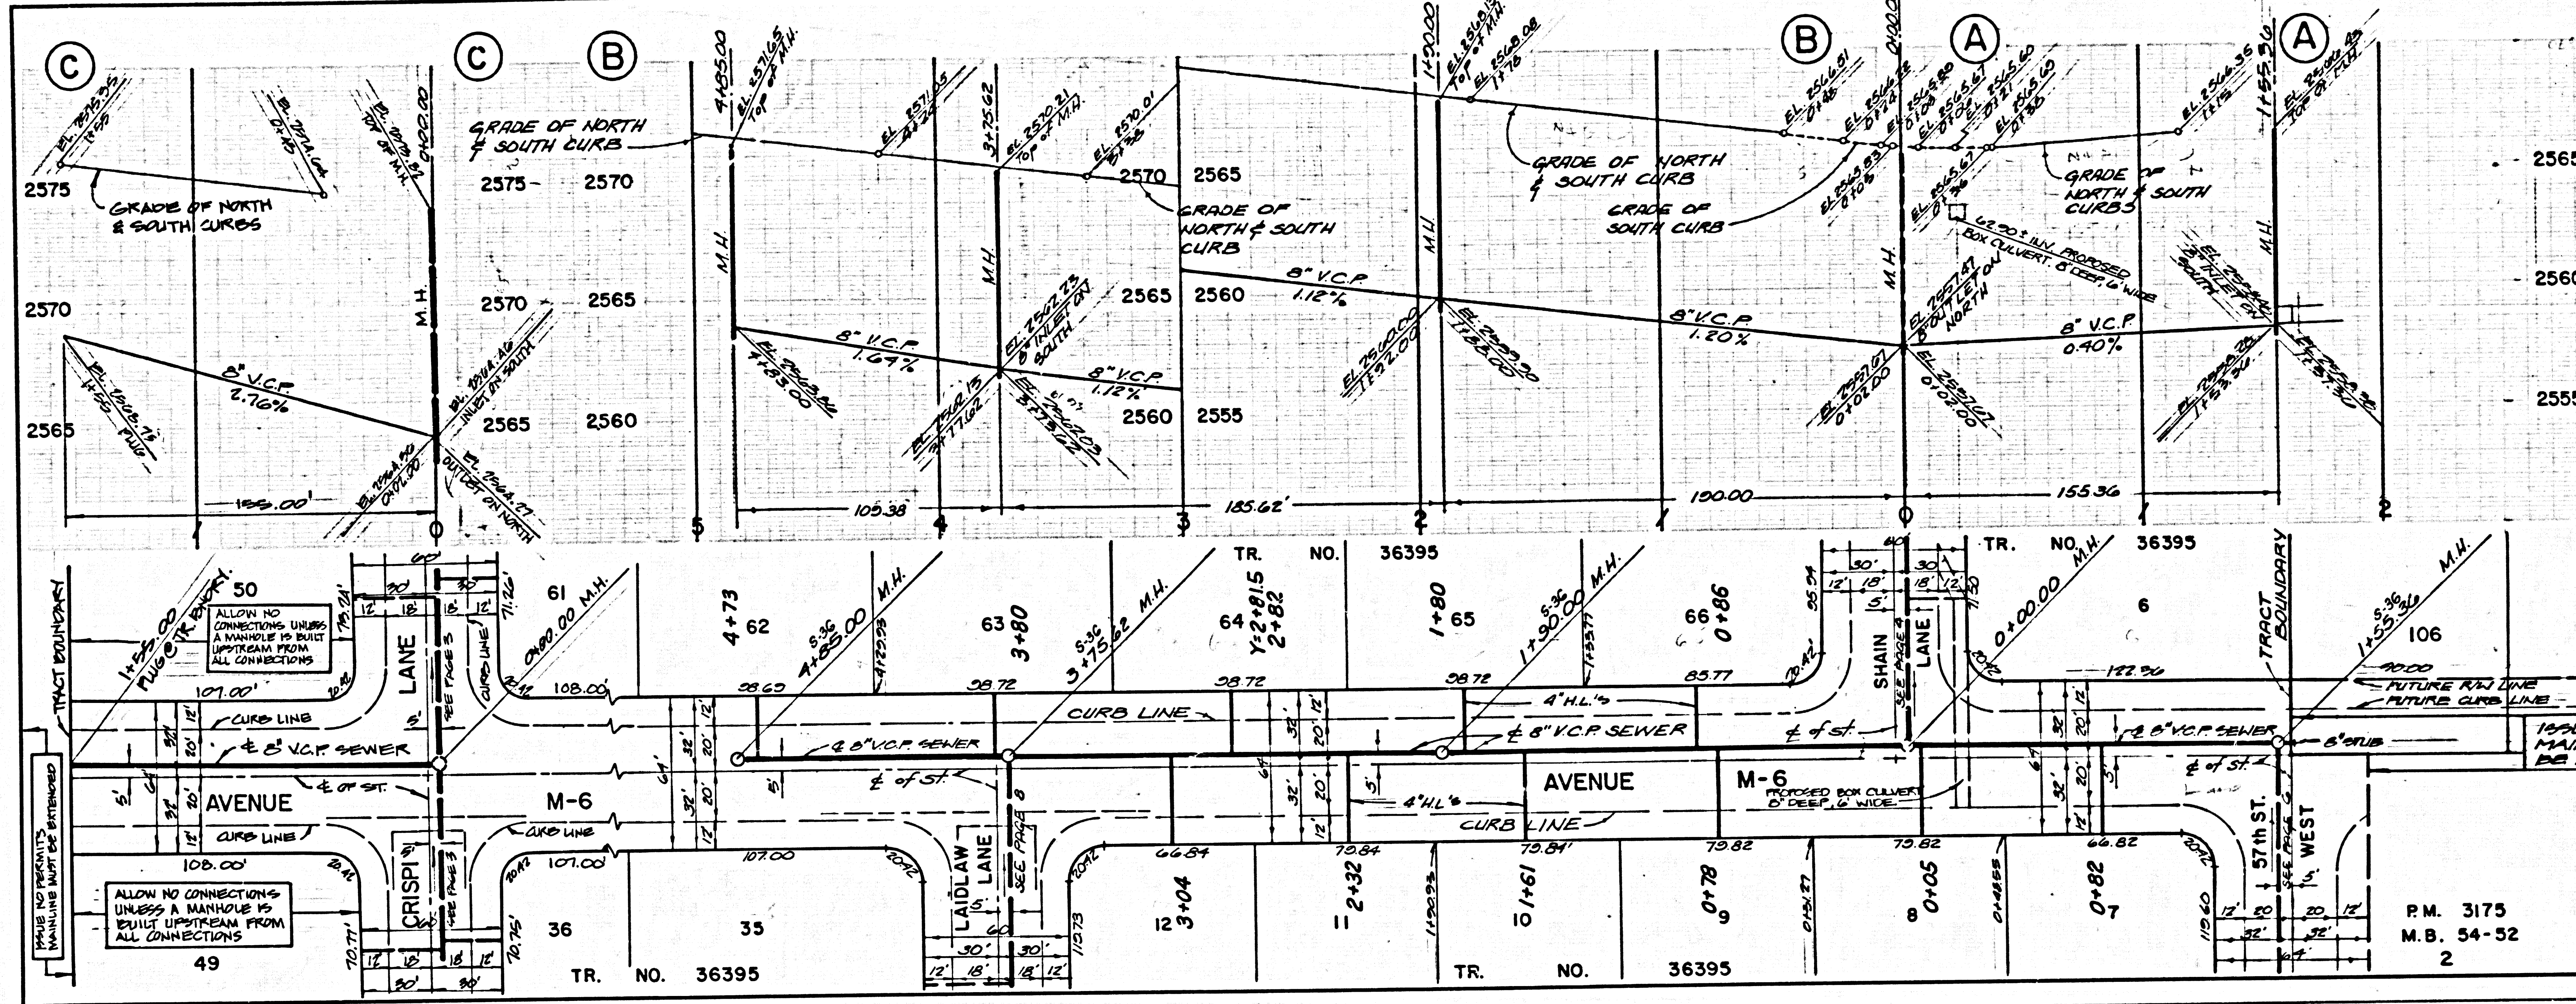


P.C. 10215 PAGE 5

NO CHARGE FOR CONNECTION SEE SANITATION DIST. FOR SPECIAL CONNECTION CHARGES

50856

TR. 11760  
M.B. 216-1-4  
107

P.M. 3175  
M.B. 54-52  
2

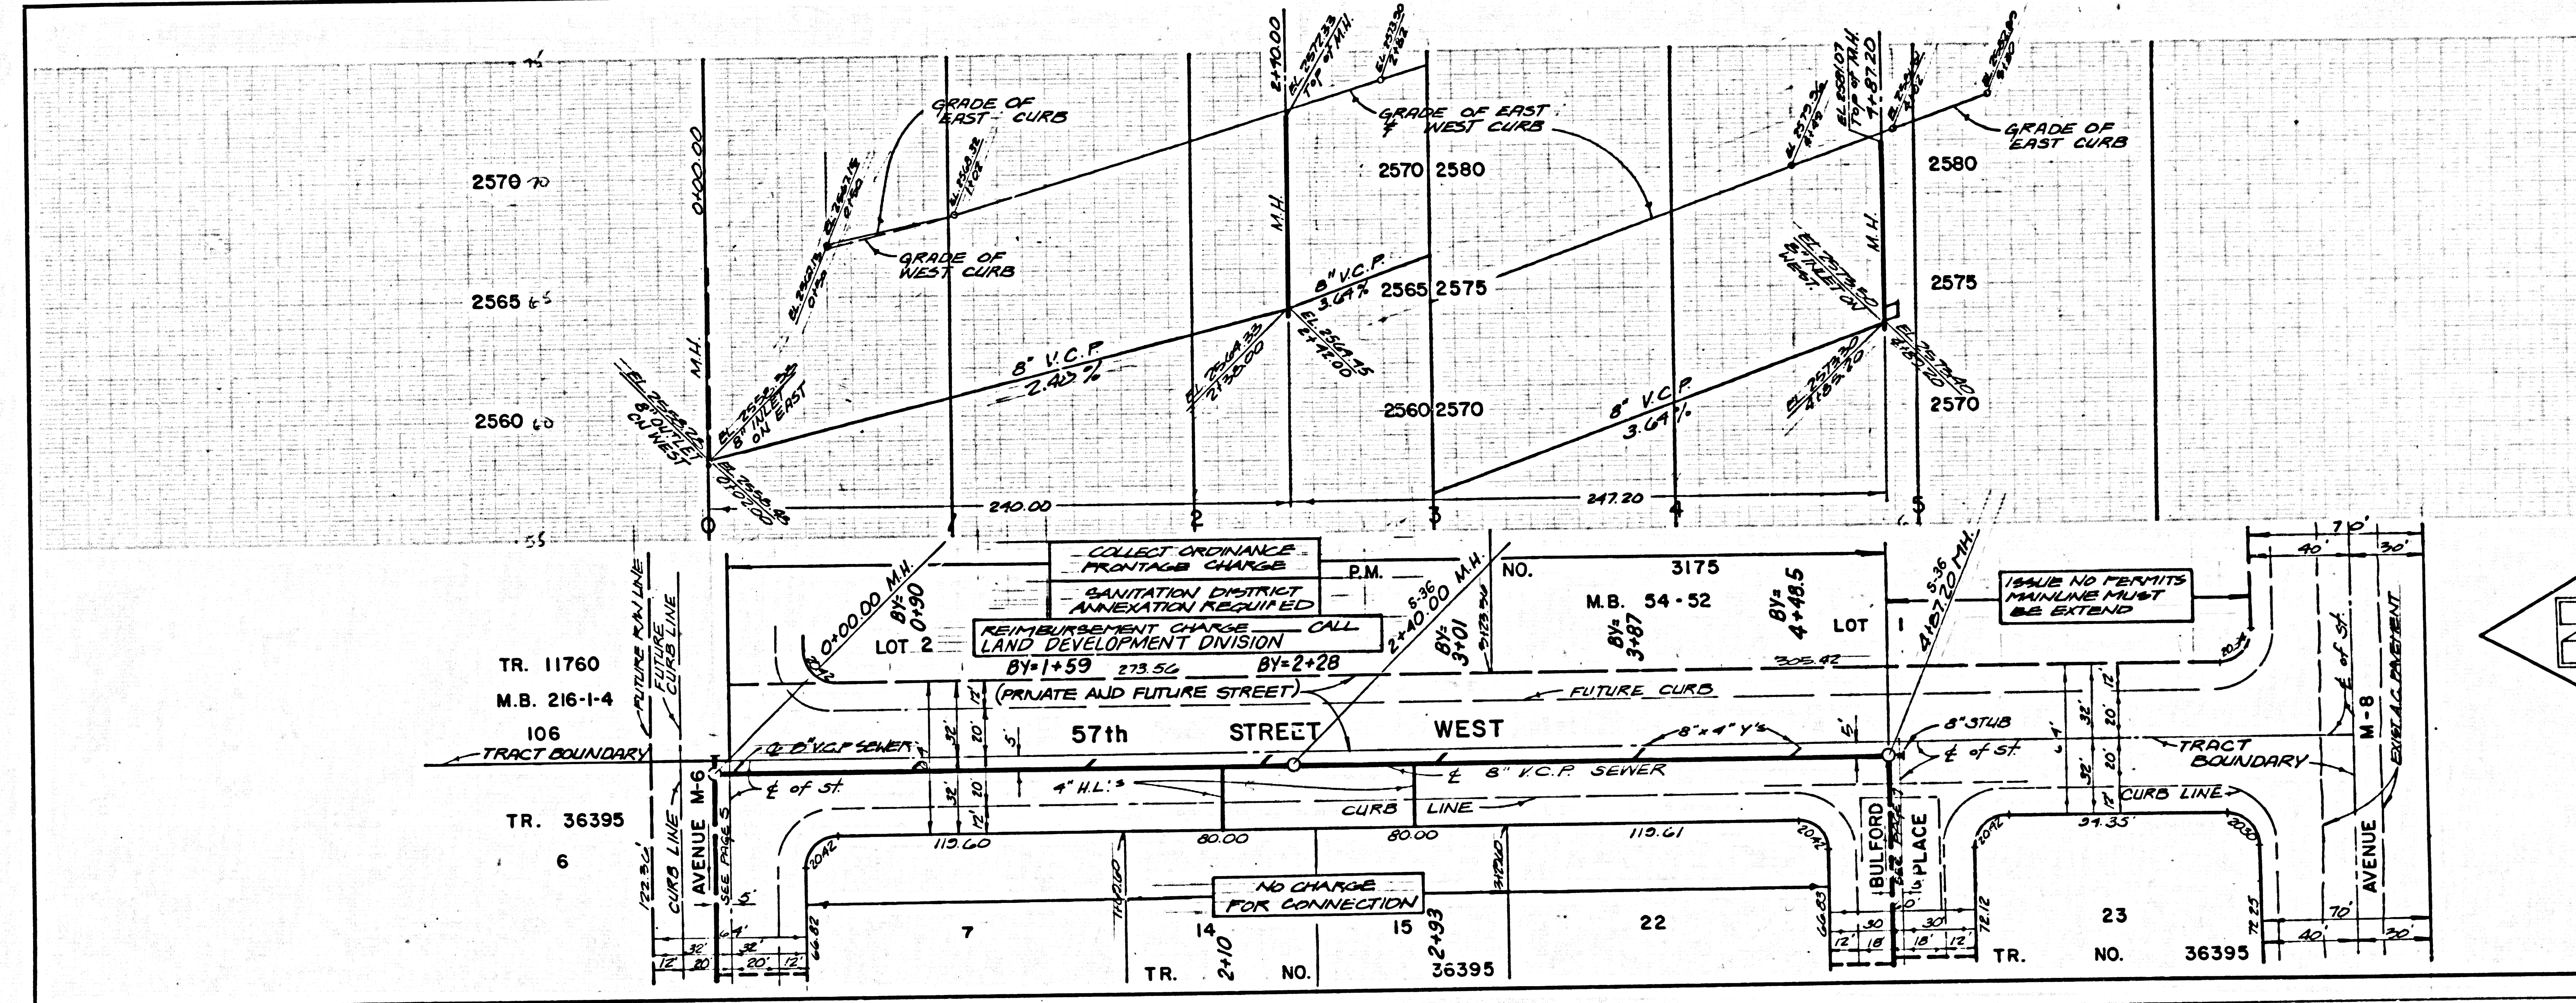

P.C. 10215 PAGE 6

COLLECT CHARGES AS INDICATED SEE SANITATION DIST. FOR SPECIAL CONNECTION CHARGES

50857

TR. 11760  
M.B. 216-1-4  
106

TR. 36395  
6

TR. 2410  
NO. 36395


TR. NO. 3175  
M.B. 54-52

TR. NO. 36395

21501 39 28323 .OM T3ART


NO CHARGE FOR CONNECTIONS. SEE SANITATION DIST. FOR SPECIAL CONNECTION CHARGES.

50858

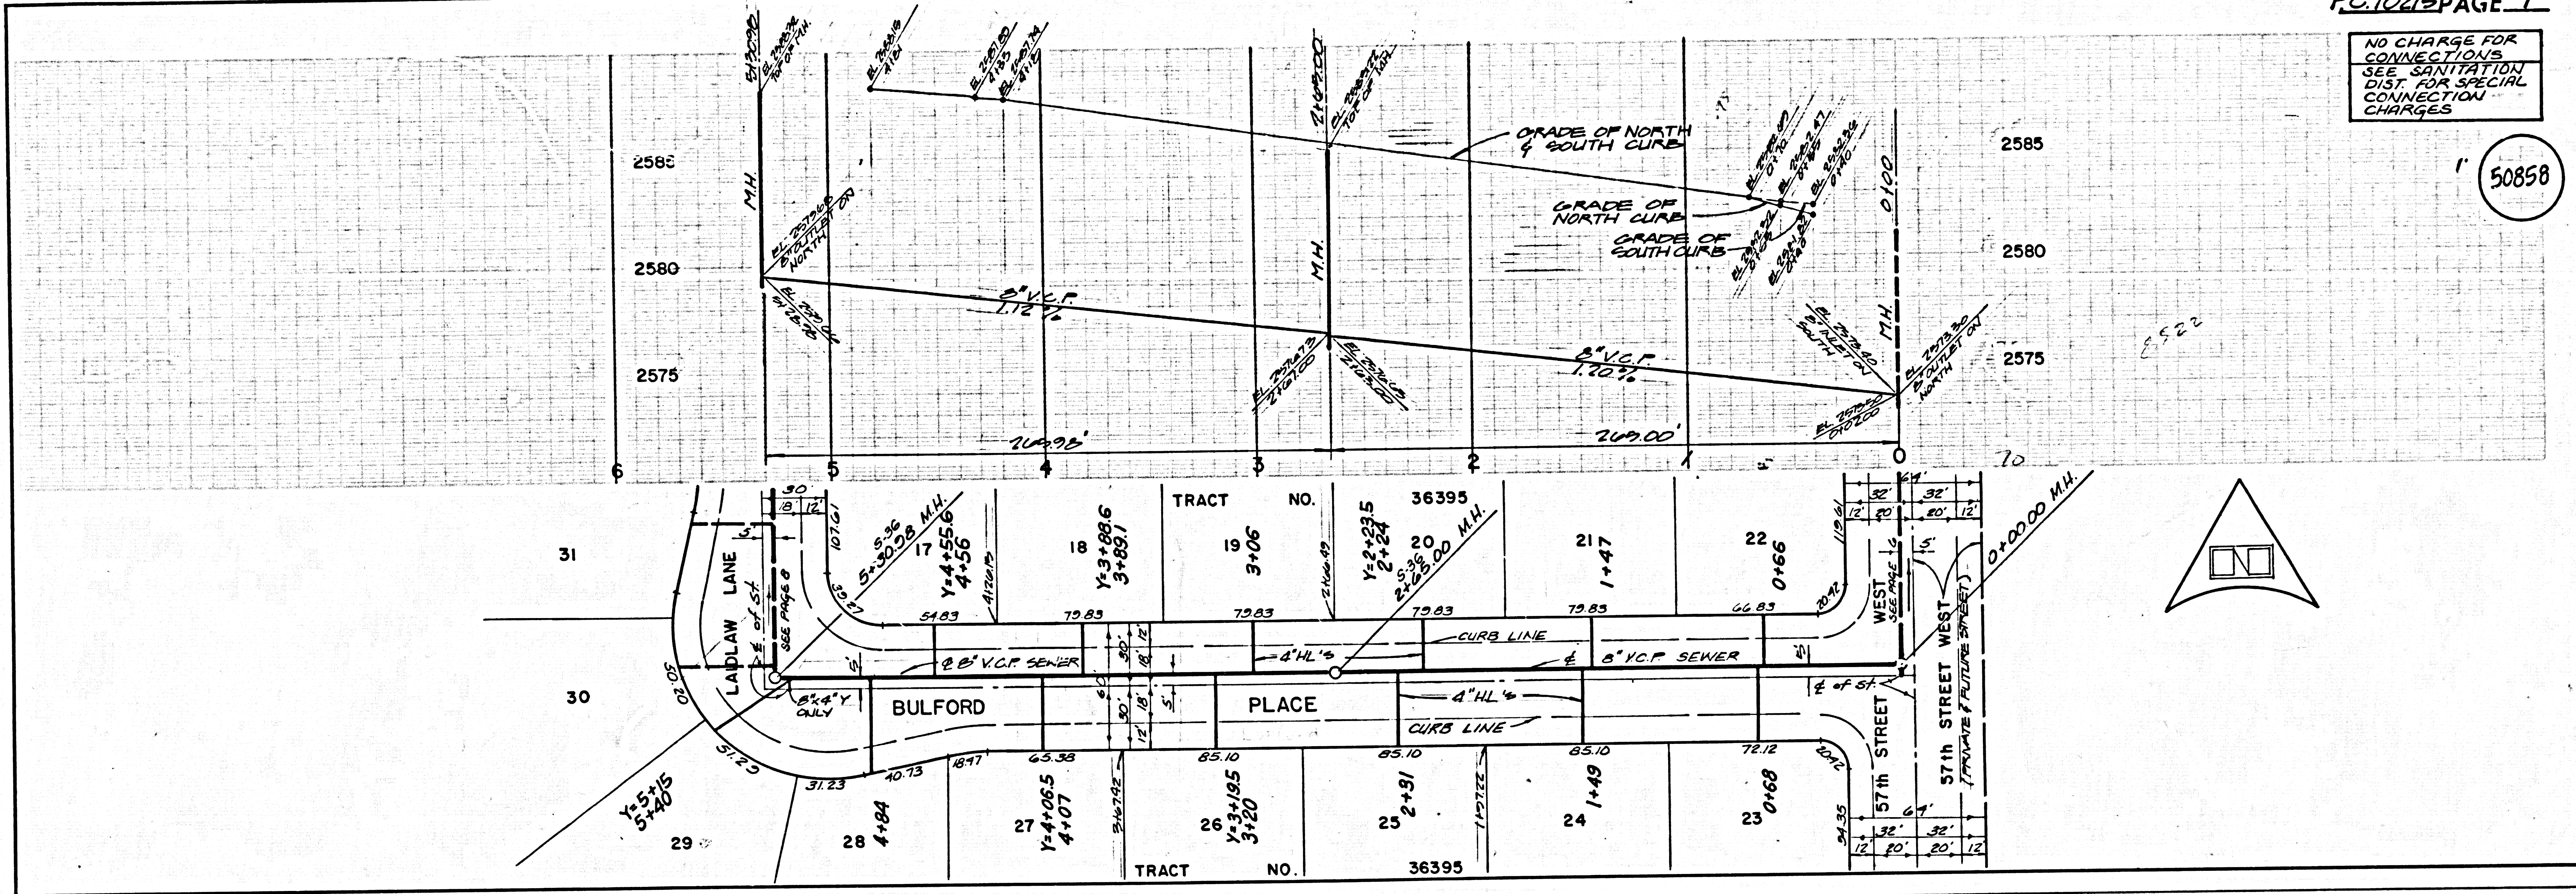

NO CHARGE FOR CONNECTIONS. SEE SANITATION DIST. FOR SPECIAL CONNECTION CHARGES.


50859

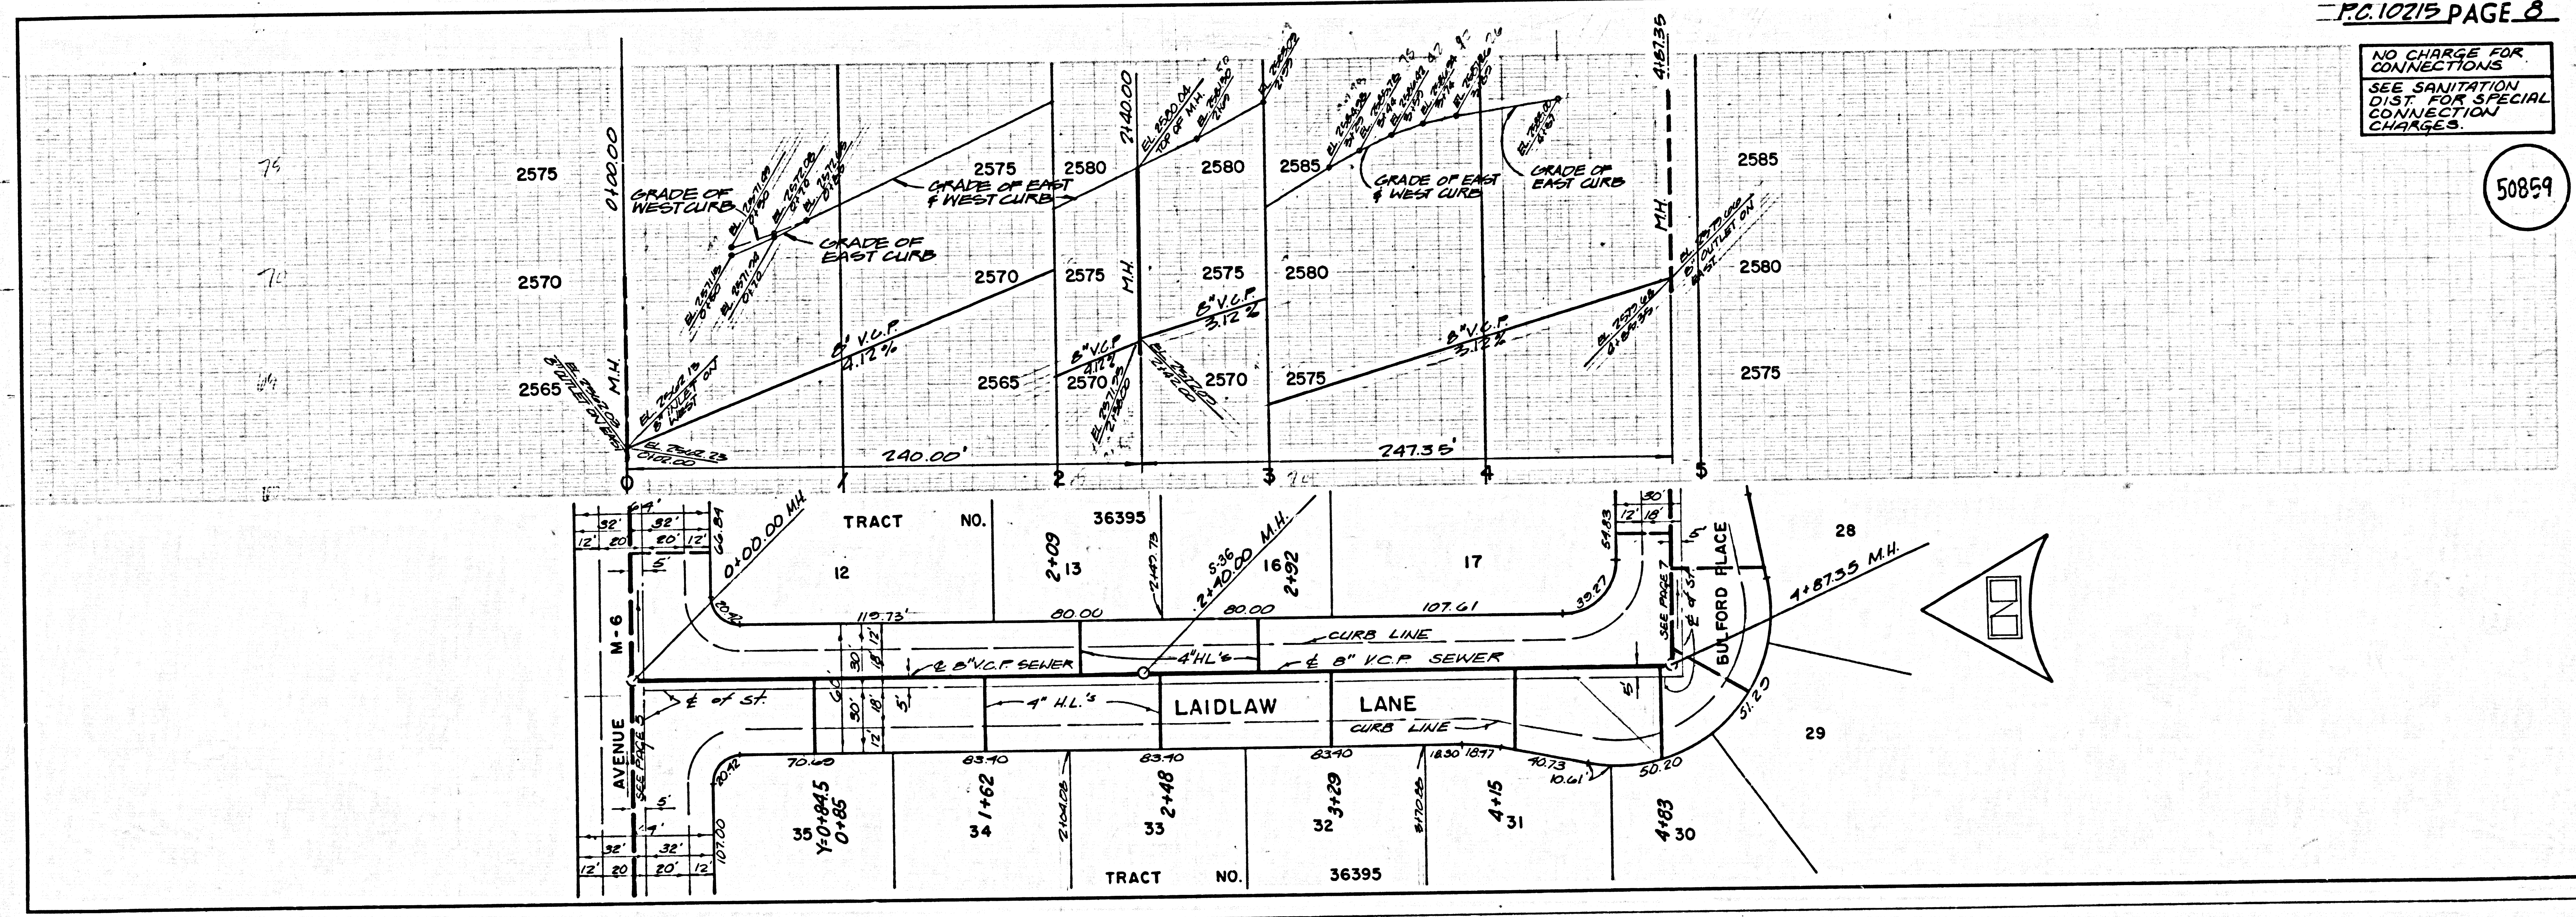

4  
21501 39  
20235 ON T3ART

NO CHARGE FOR CONNECTION SEE SANITATION DIST FOR SPECIAL CONNECTION CHARGES.

50860


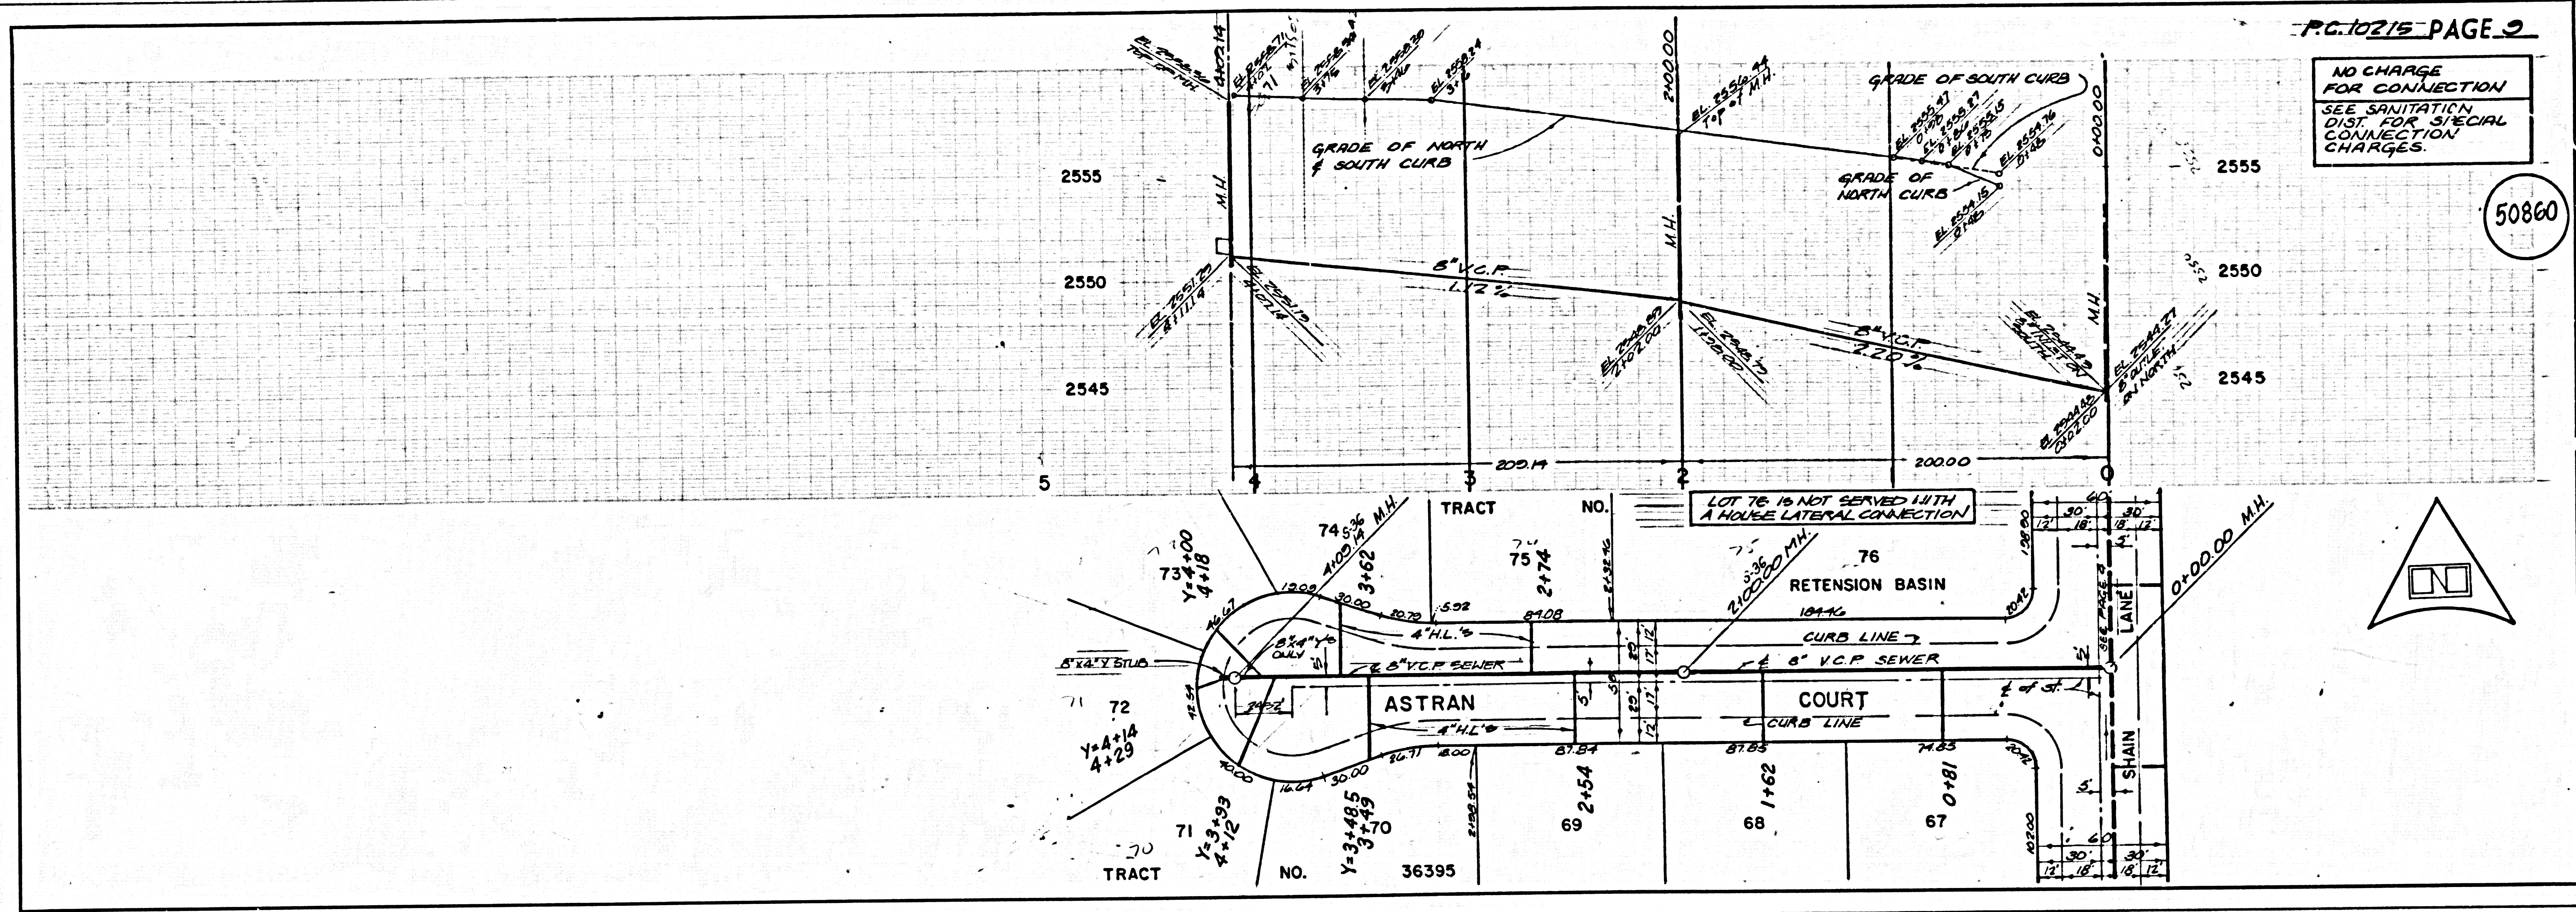


2 21501.09 REAR ON TRACT


ONE

M3

M5

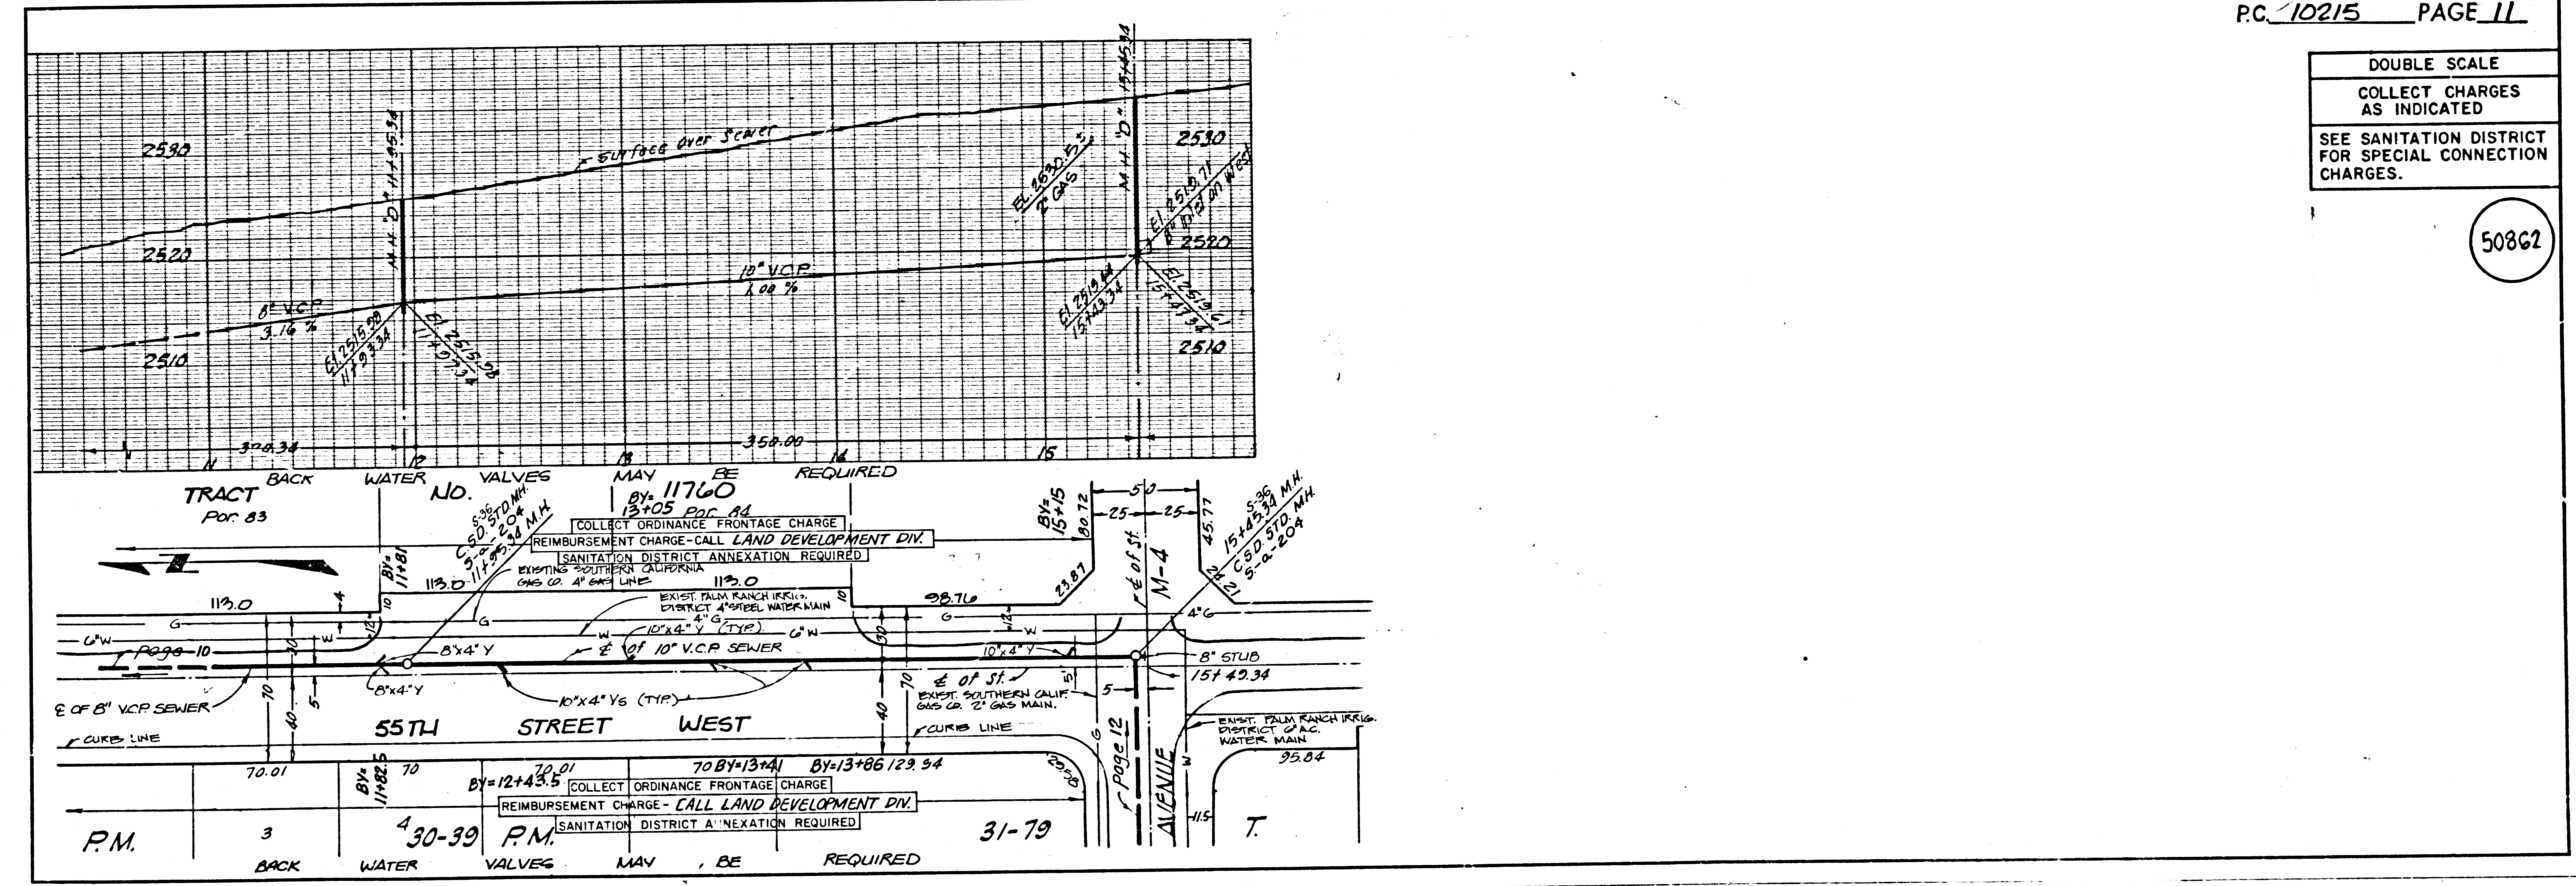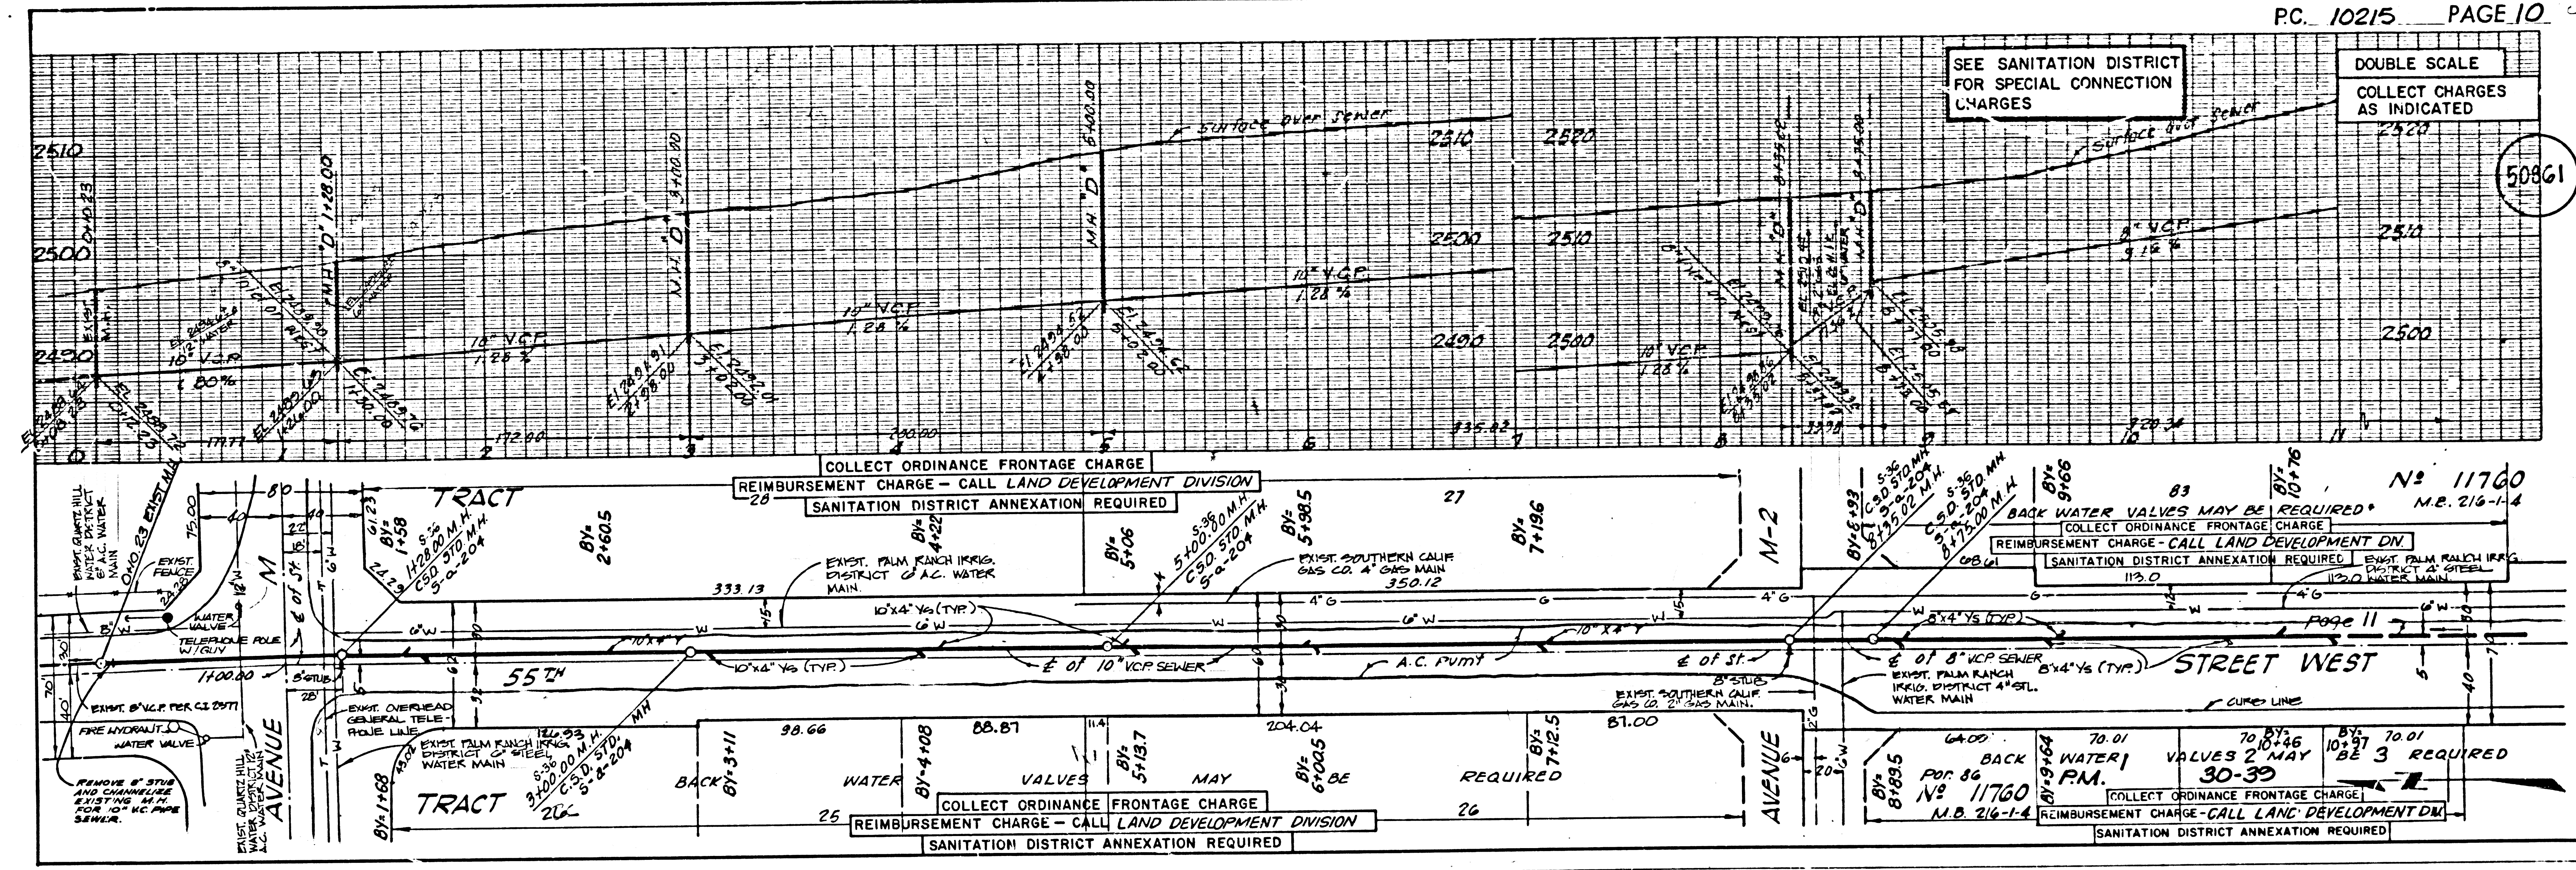


21501.09 28283 ON TRACT

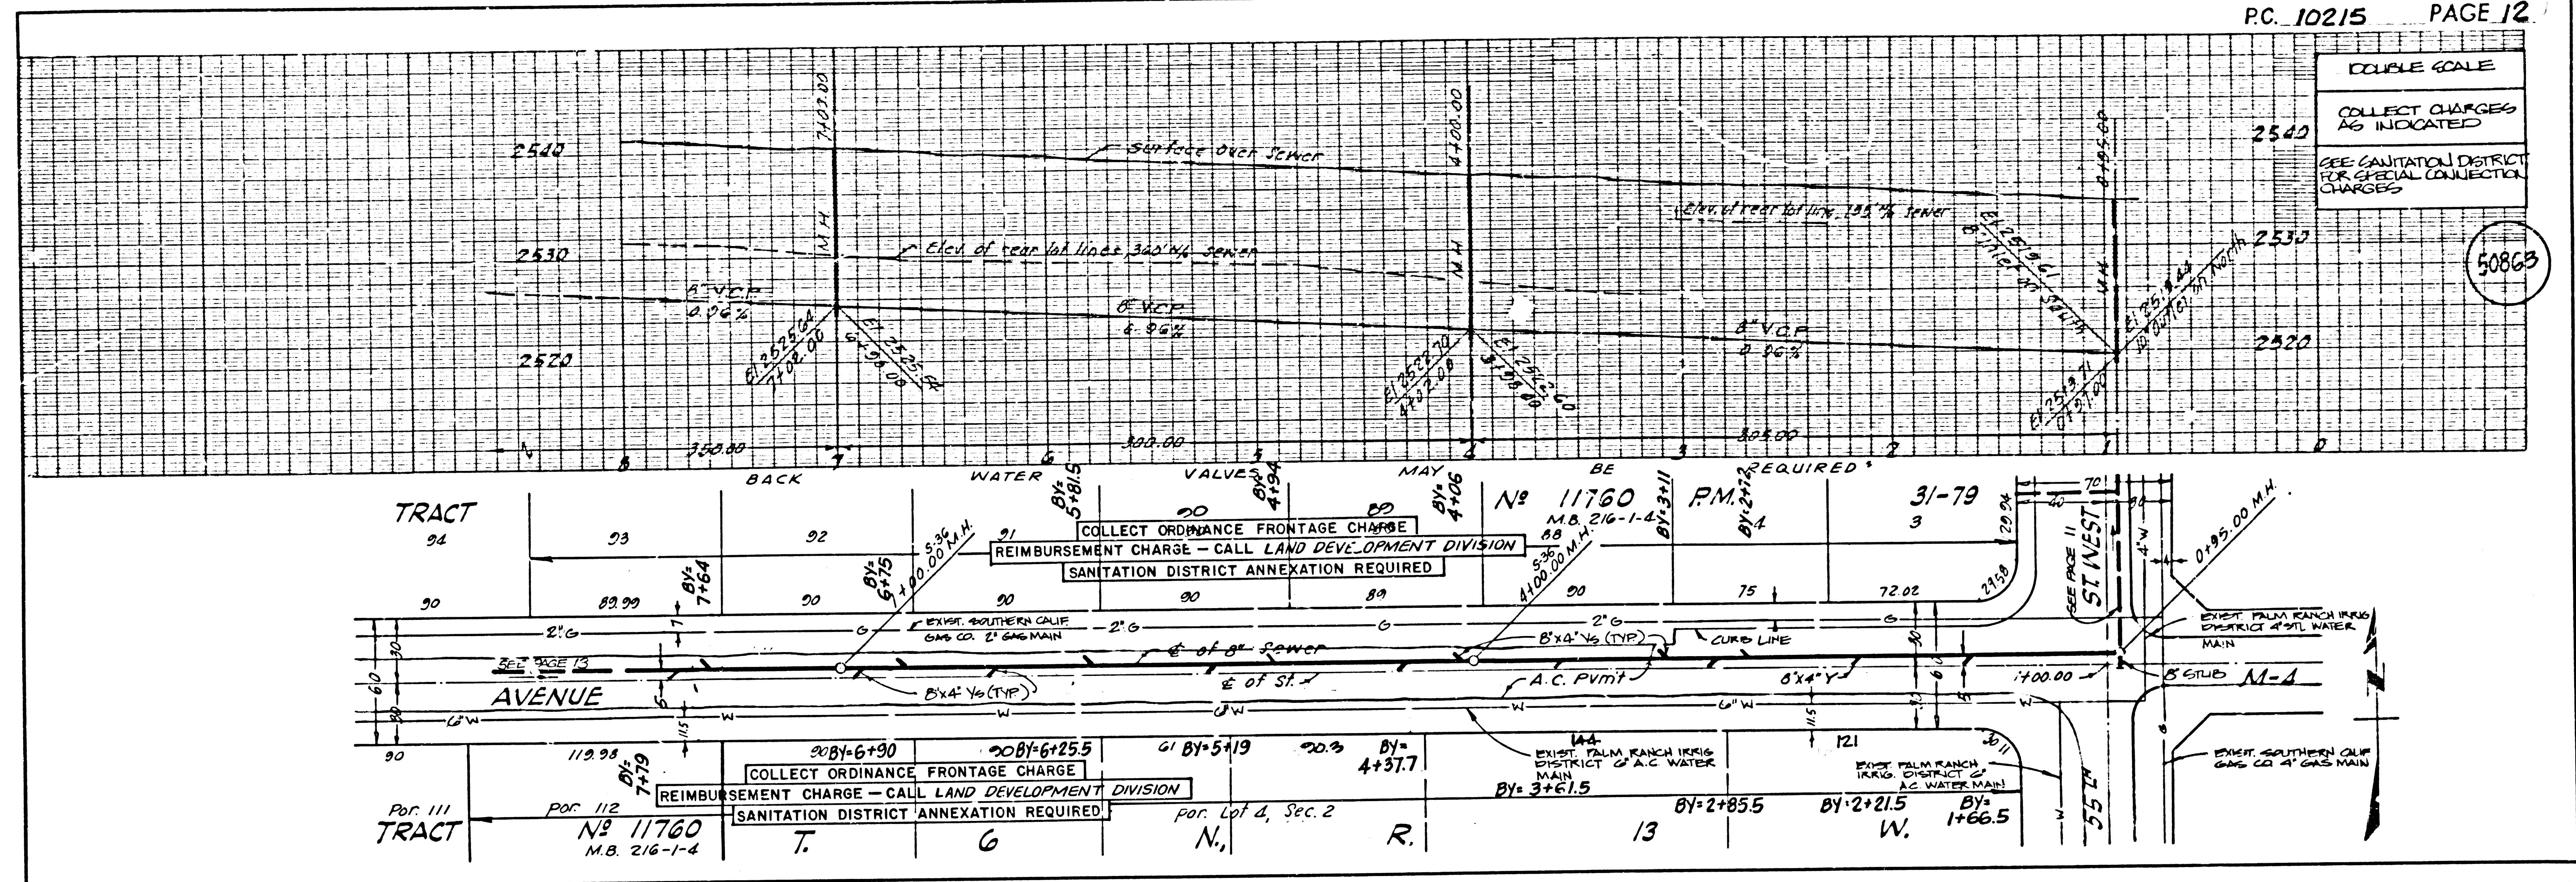

DOUBLE SCALE  
 COLLECT CHARGES AS INDICATED  
 SEE SANITATION DISTRICT FOR SPECIAL CONNECTION CHARGES

50863

5  
 21501.09 28323.01 TRACT

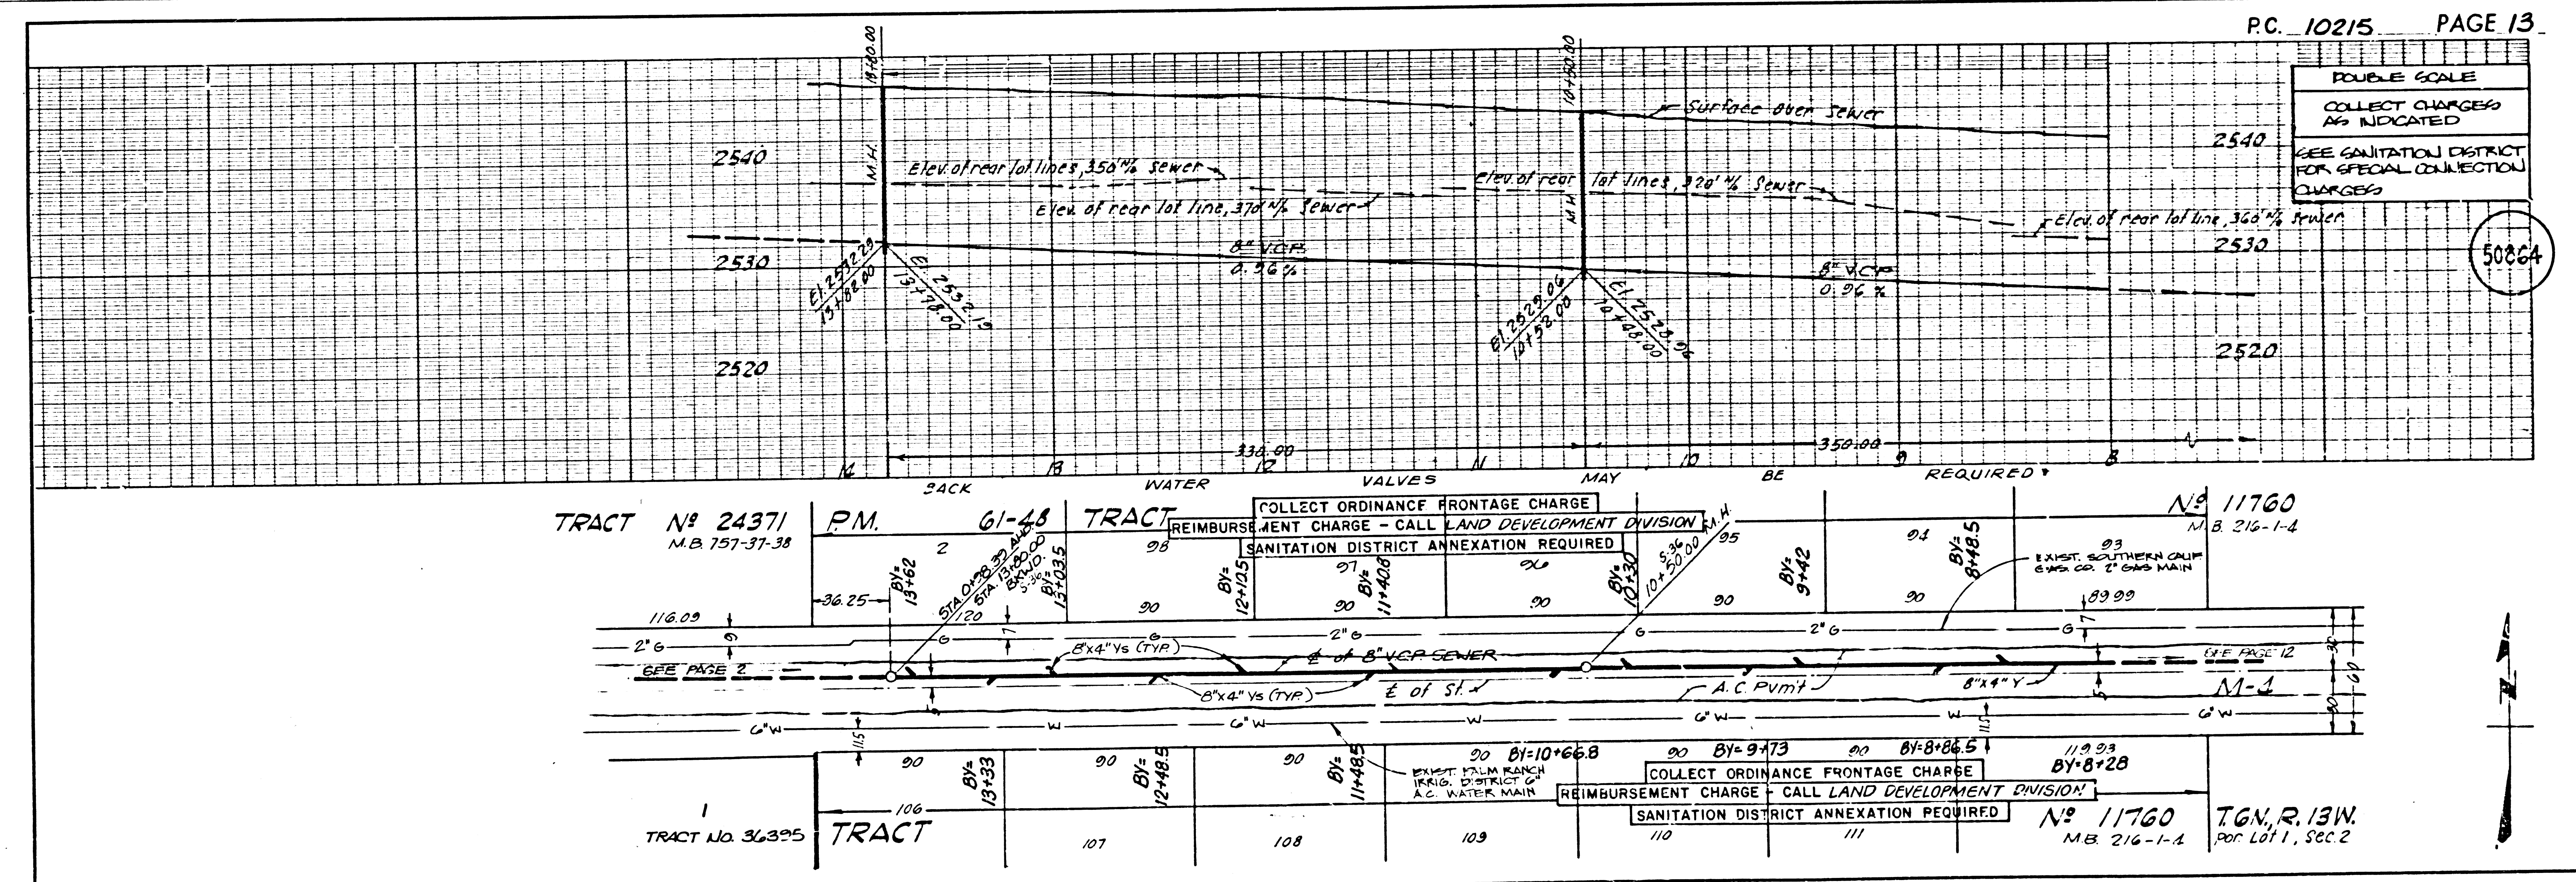

DOUBLE SCALE  
 COLLECT CHARGES AS INDICATED  
 SEE SANITATION DISTRICT FOR SPECIAL CONNECTION CHARGES

50864



NE 100' 100'