


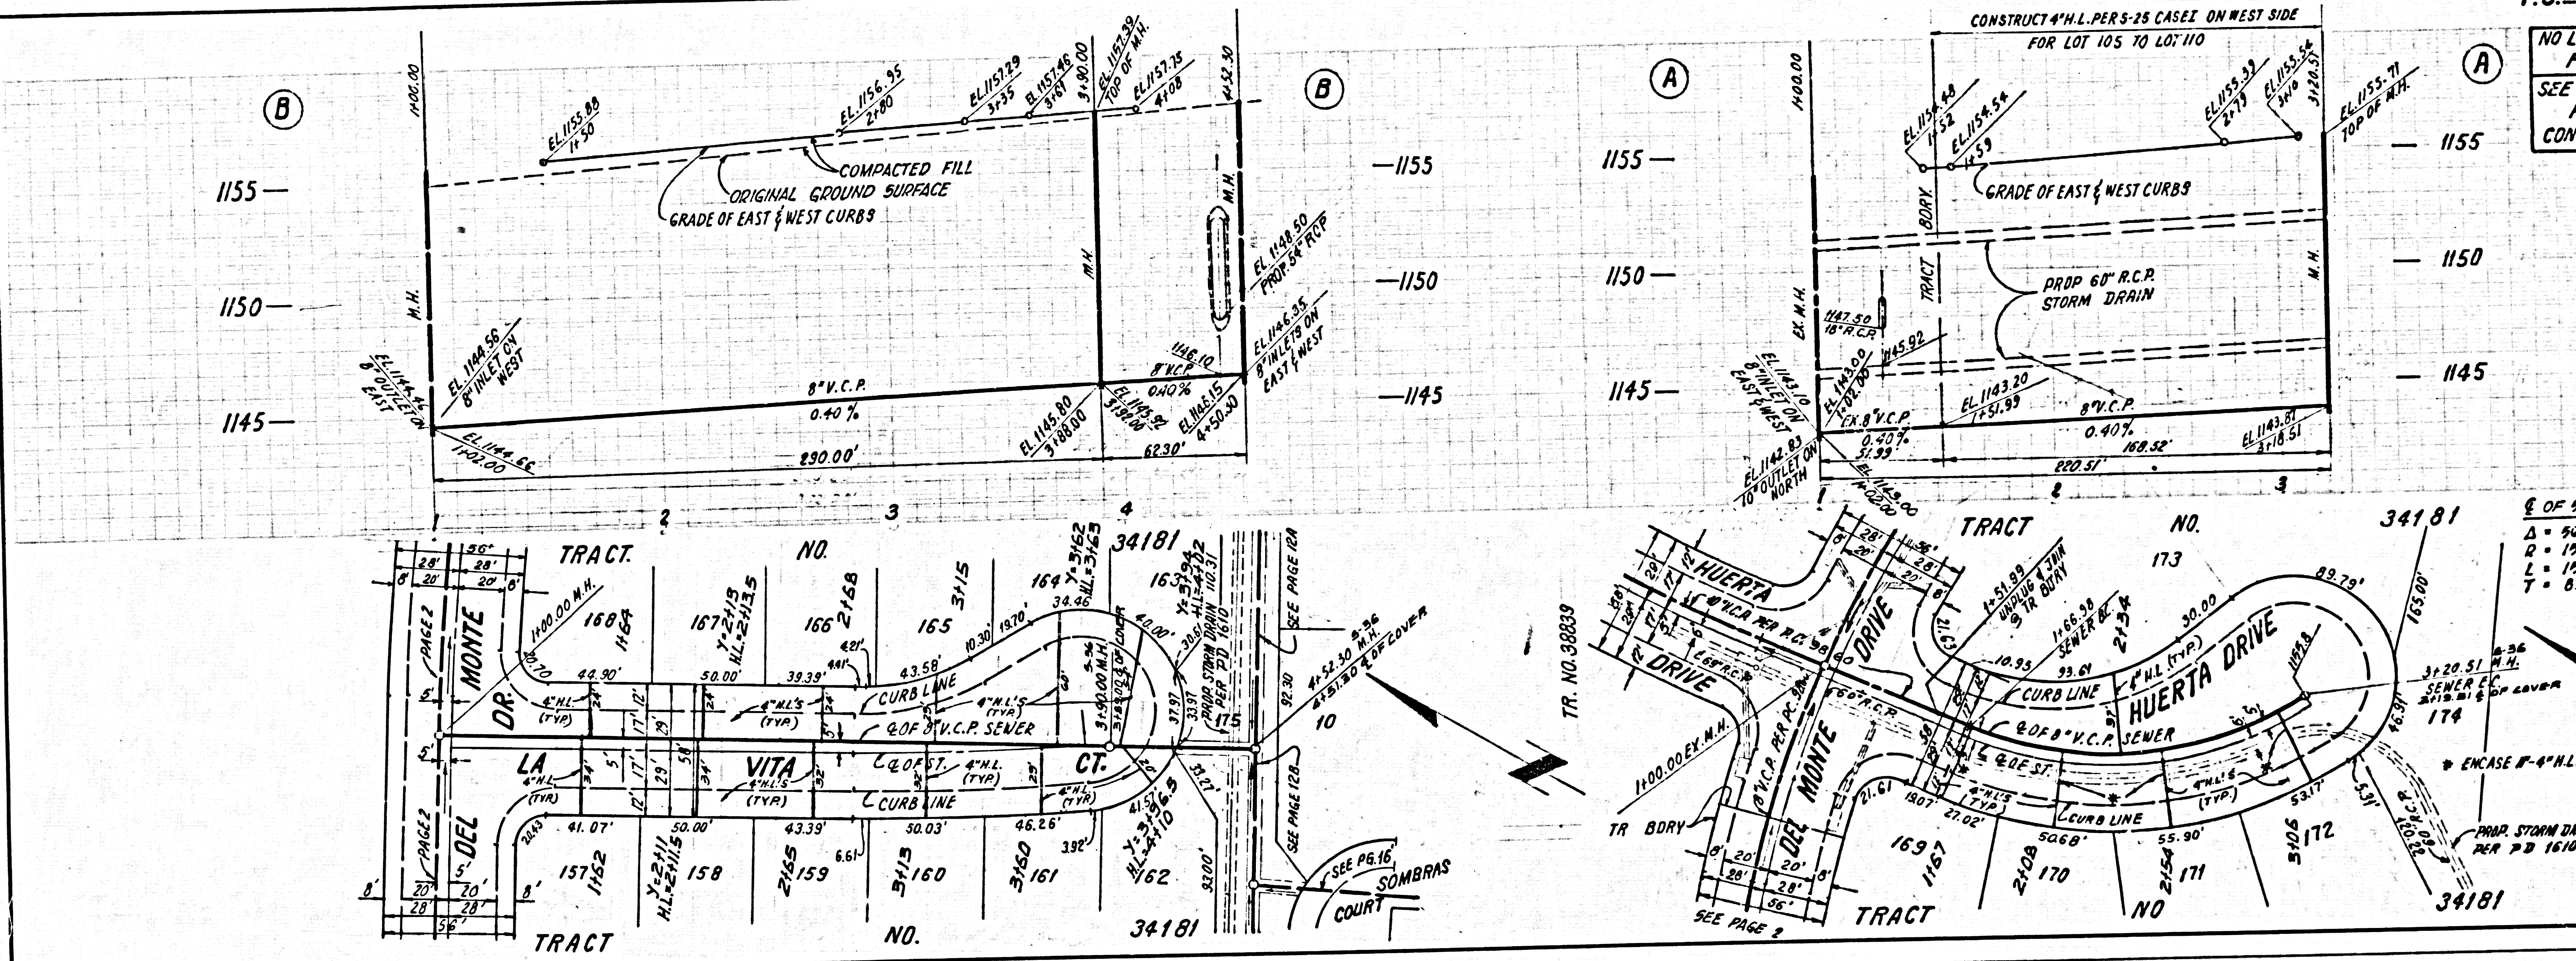


NO L.A. COUNTY CHARGE FOR CONNECTIONS SEE SAN. DISTRICTS FOR SPECIAL CONNECTION CHARGES

50435



NO L.A. COUNTY CHARGE FOR CONNECTIONS SEE SAN. DISTRICTS FOR SPECIAL CONNECTION CHARGES

50436

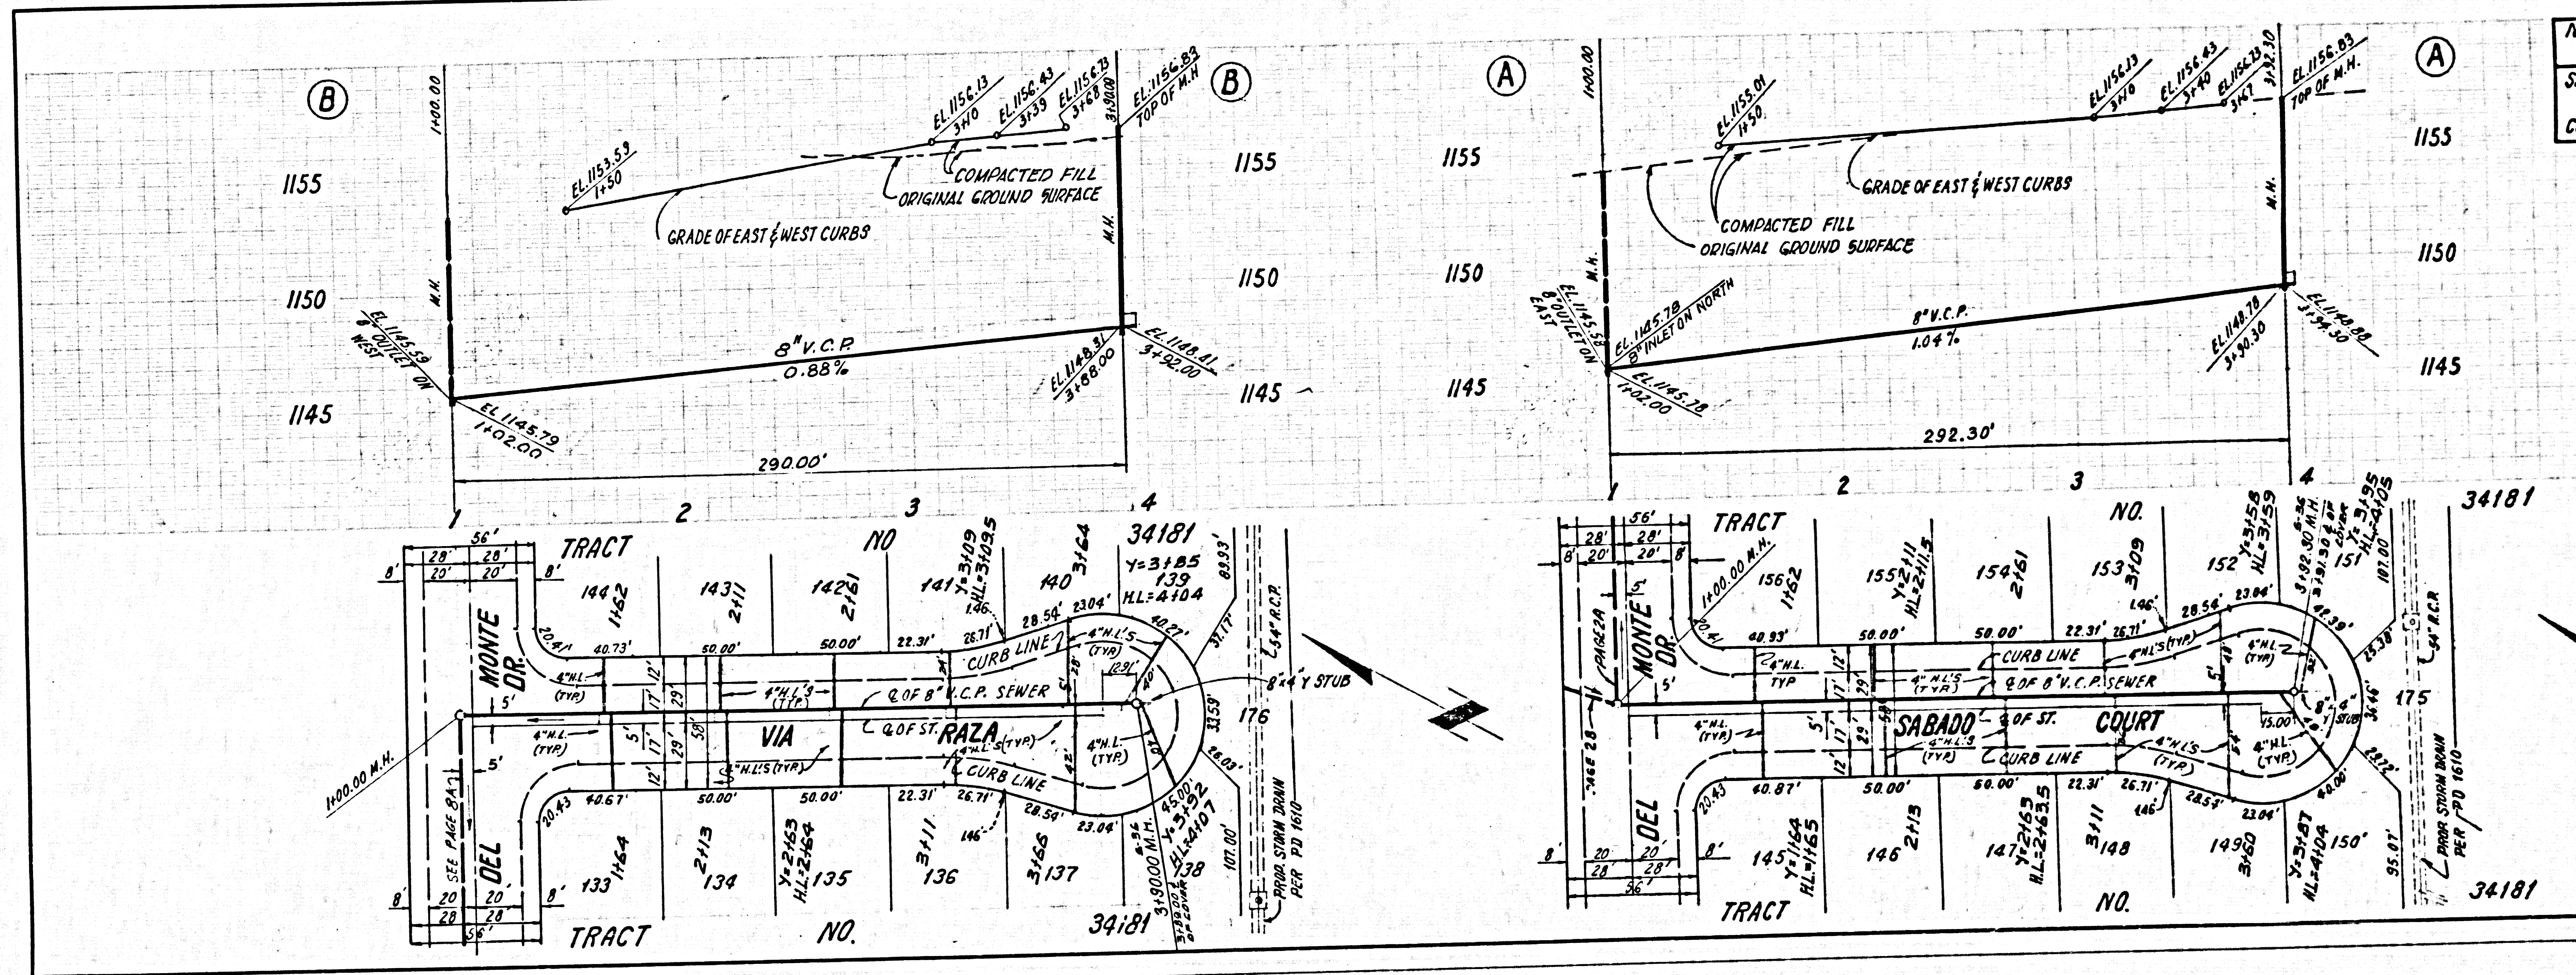


5  
PC 10234  
1945 SAN JUAN



NO L.A. COUNTY CHARGE FOR CONNECTIONS SEE SAN DISTRICTS FOR SPECIAL CONNECTION CHARGES


50439

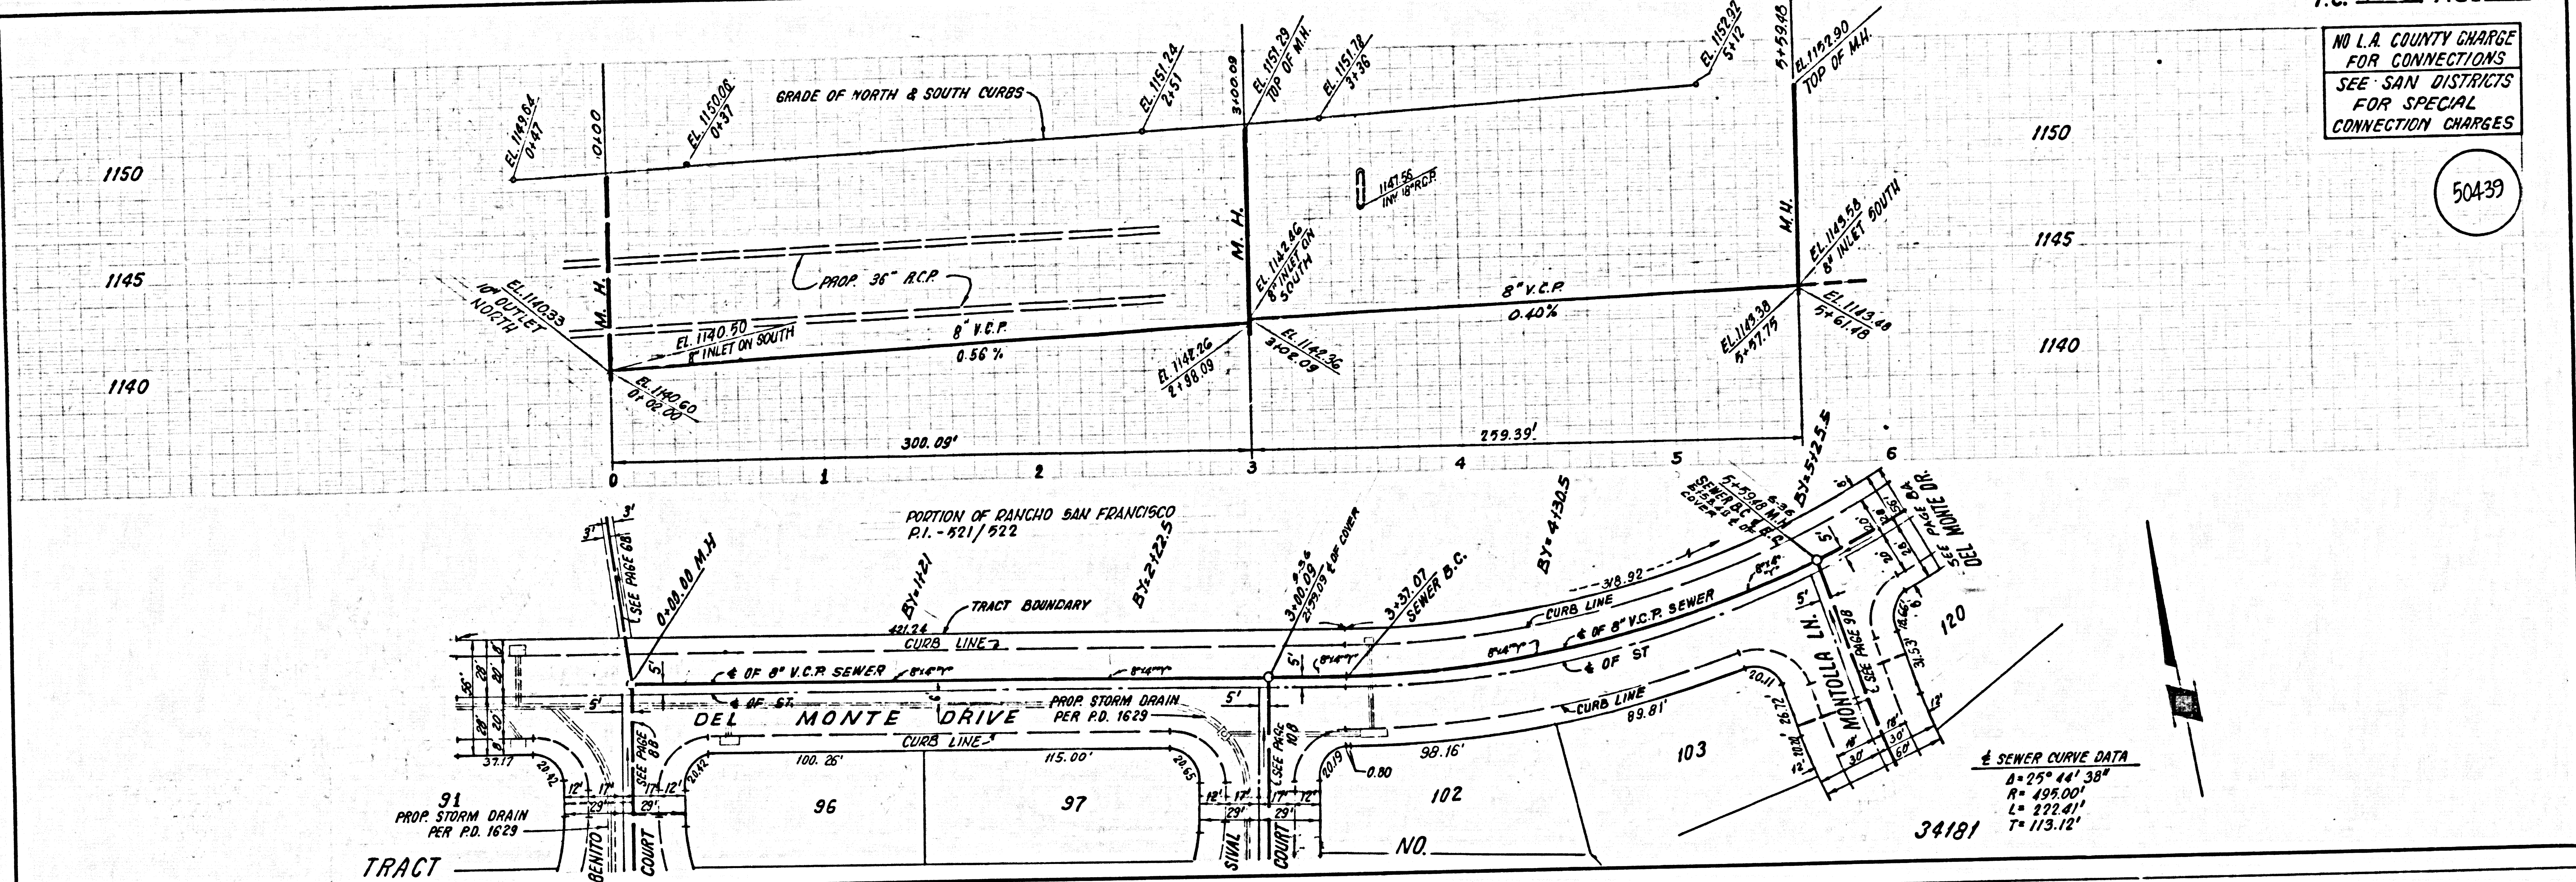

SEWER CURVE DATA  
 $\Delta = 25^\circ 41' 38''$   
 $R = 495.00'$   
 $L = 222.41'$   
 $T = 113.12'$

NO L.A. COUNTY CHARGE FOR CONNECTIONS SEE SAN DISTRICTS FOR SPECIAL CONNECTION CHARGES


50440

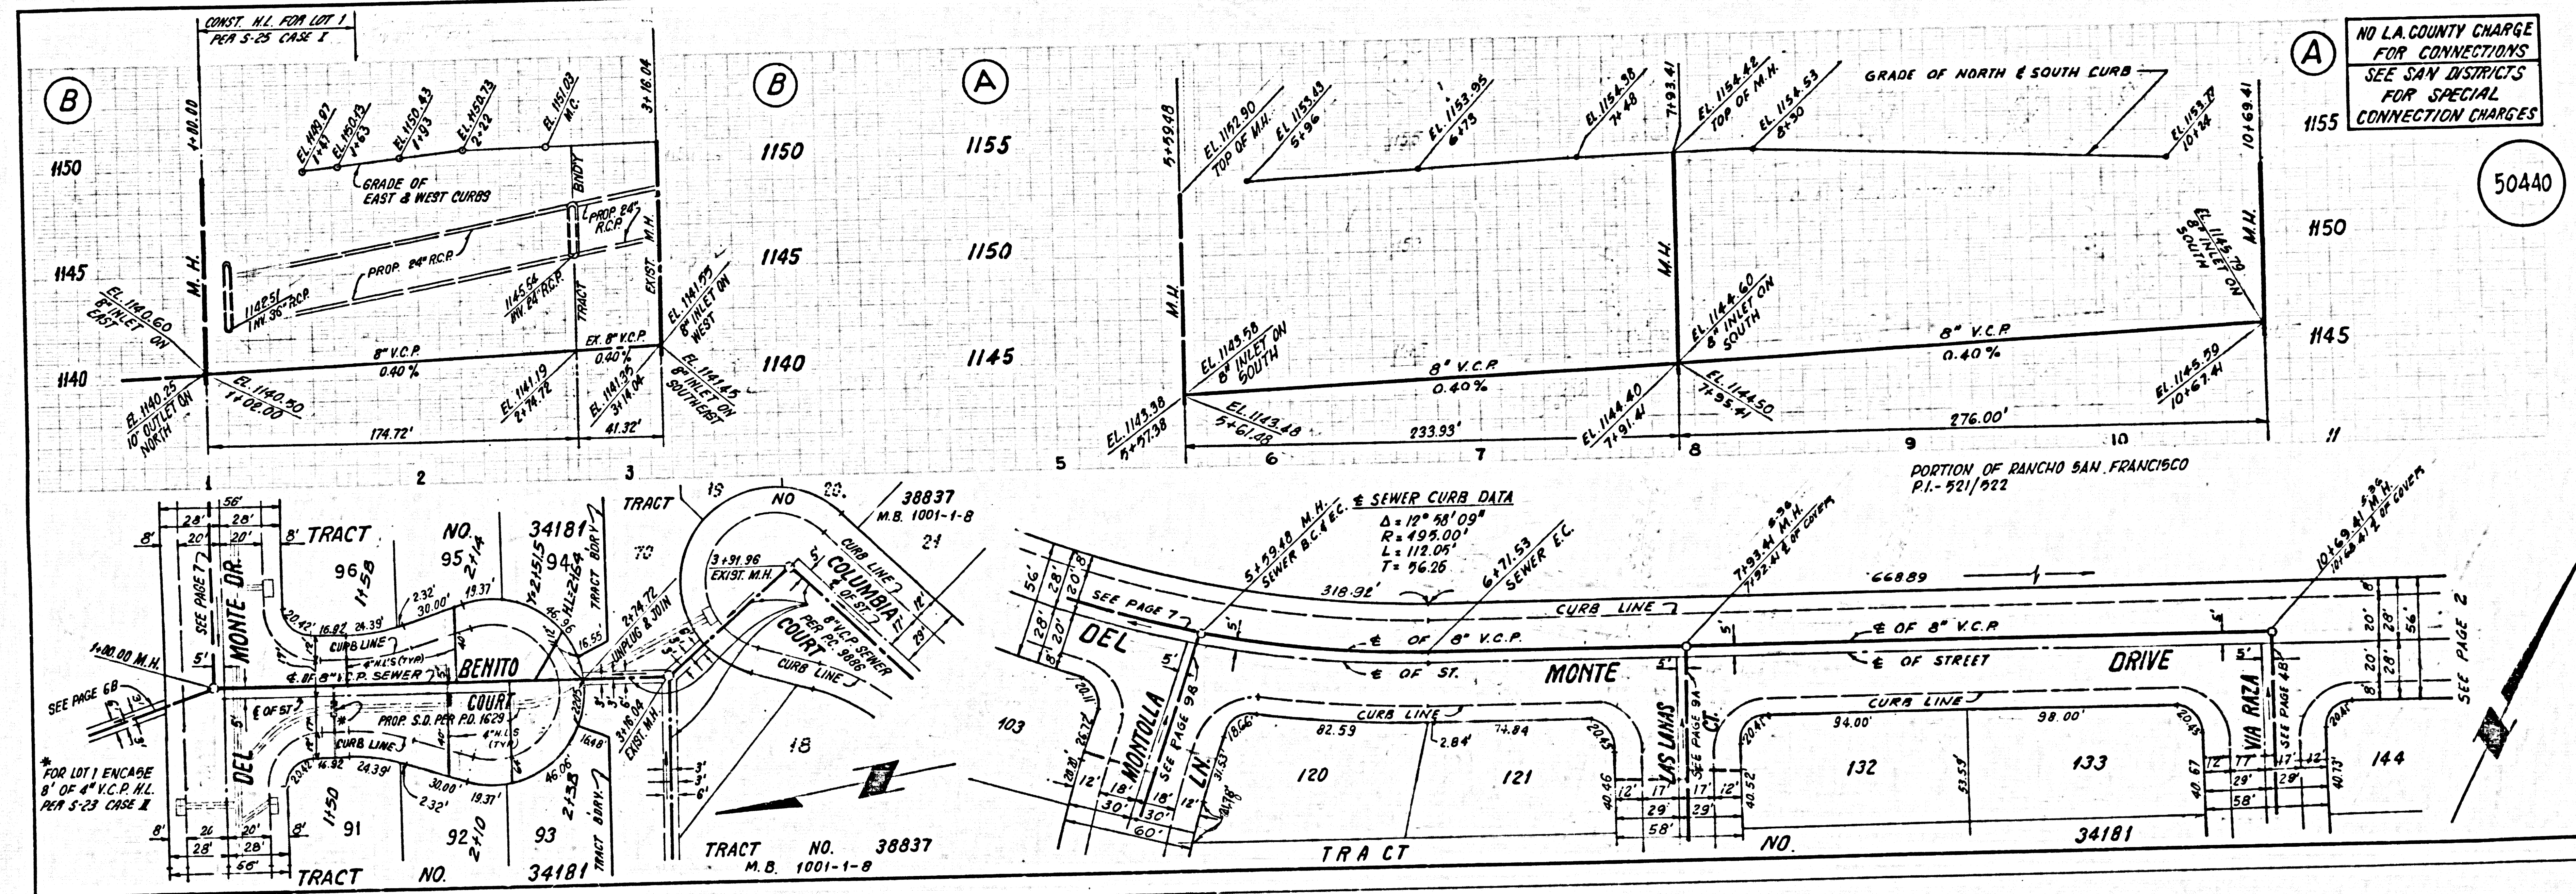

SEWER CURVE DATA  
 $\Delta = 19^\circ 58' 09''$   
 $R = 495.00'$   
 $L = 112.05'$   
 $T = 56.26'$

NO L.A. COUNTY CHARGE FOR CONNECTIONS SEE SAN. DISTRICTS FOR SPECIAL CONNECTION CHARGES


50441

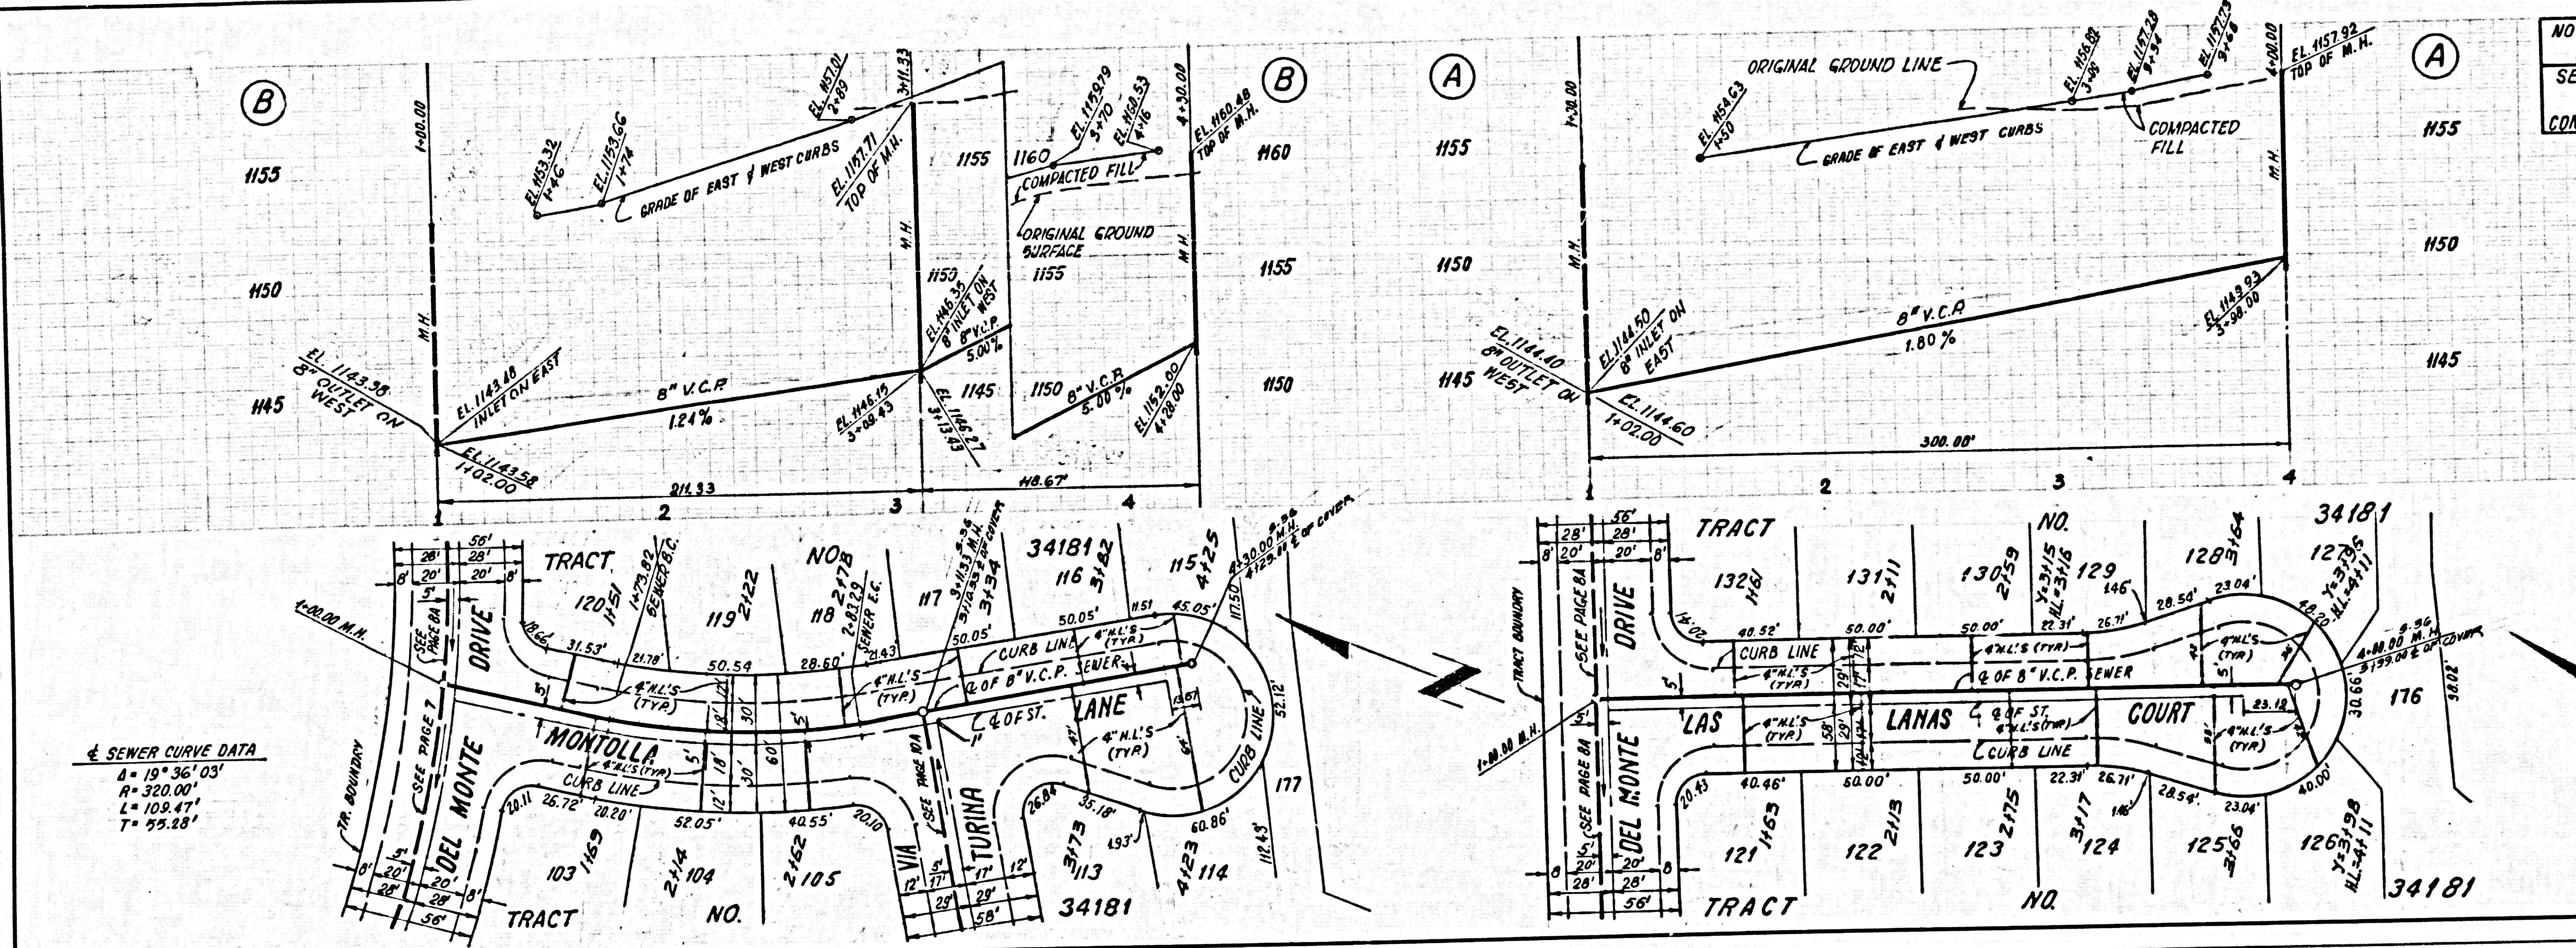



SEWER CURVE DATA  
 R = 10' 36" 03"  
 P = 320.00'  
 L = 109.47'  
 T = 55.28'

NO L.A. COUNTY CHARGE FOR CONNECTIONS SEE SAN. DISTRICTS FOR SPECIAL CONNECTION CHARGES



50442

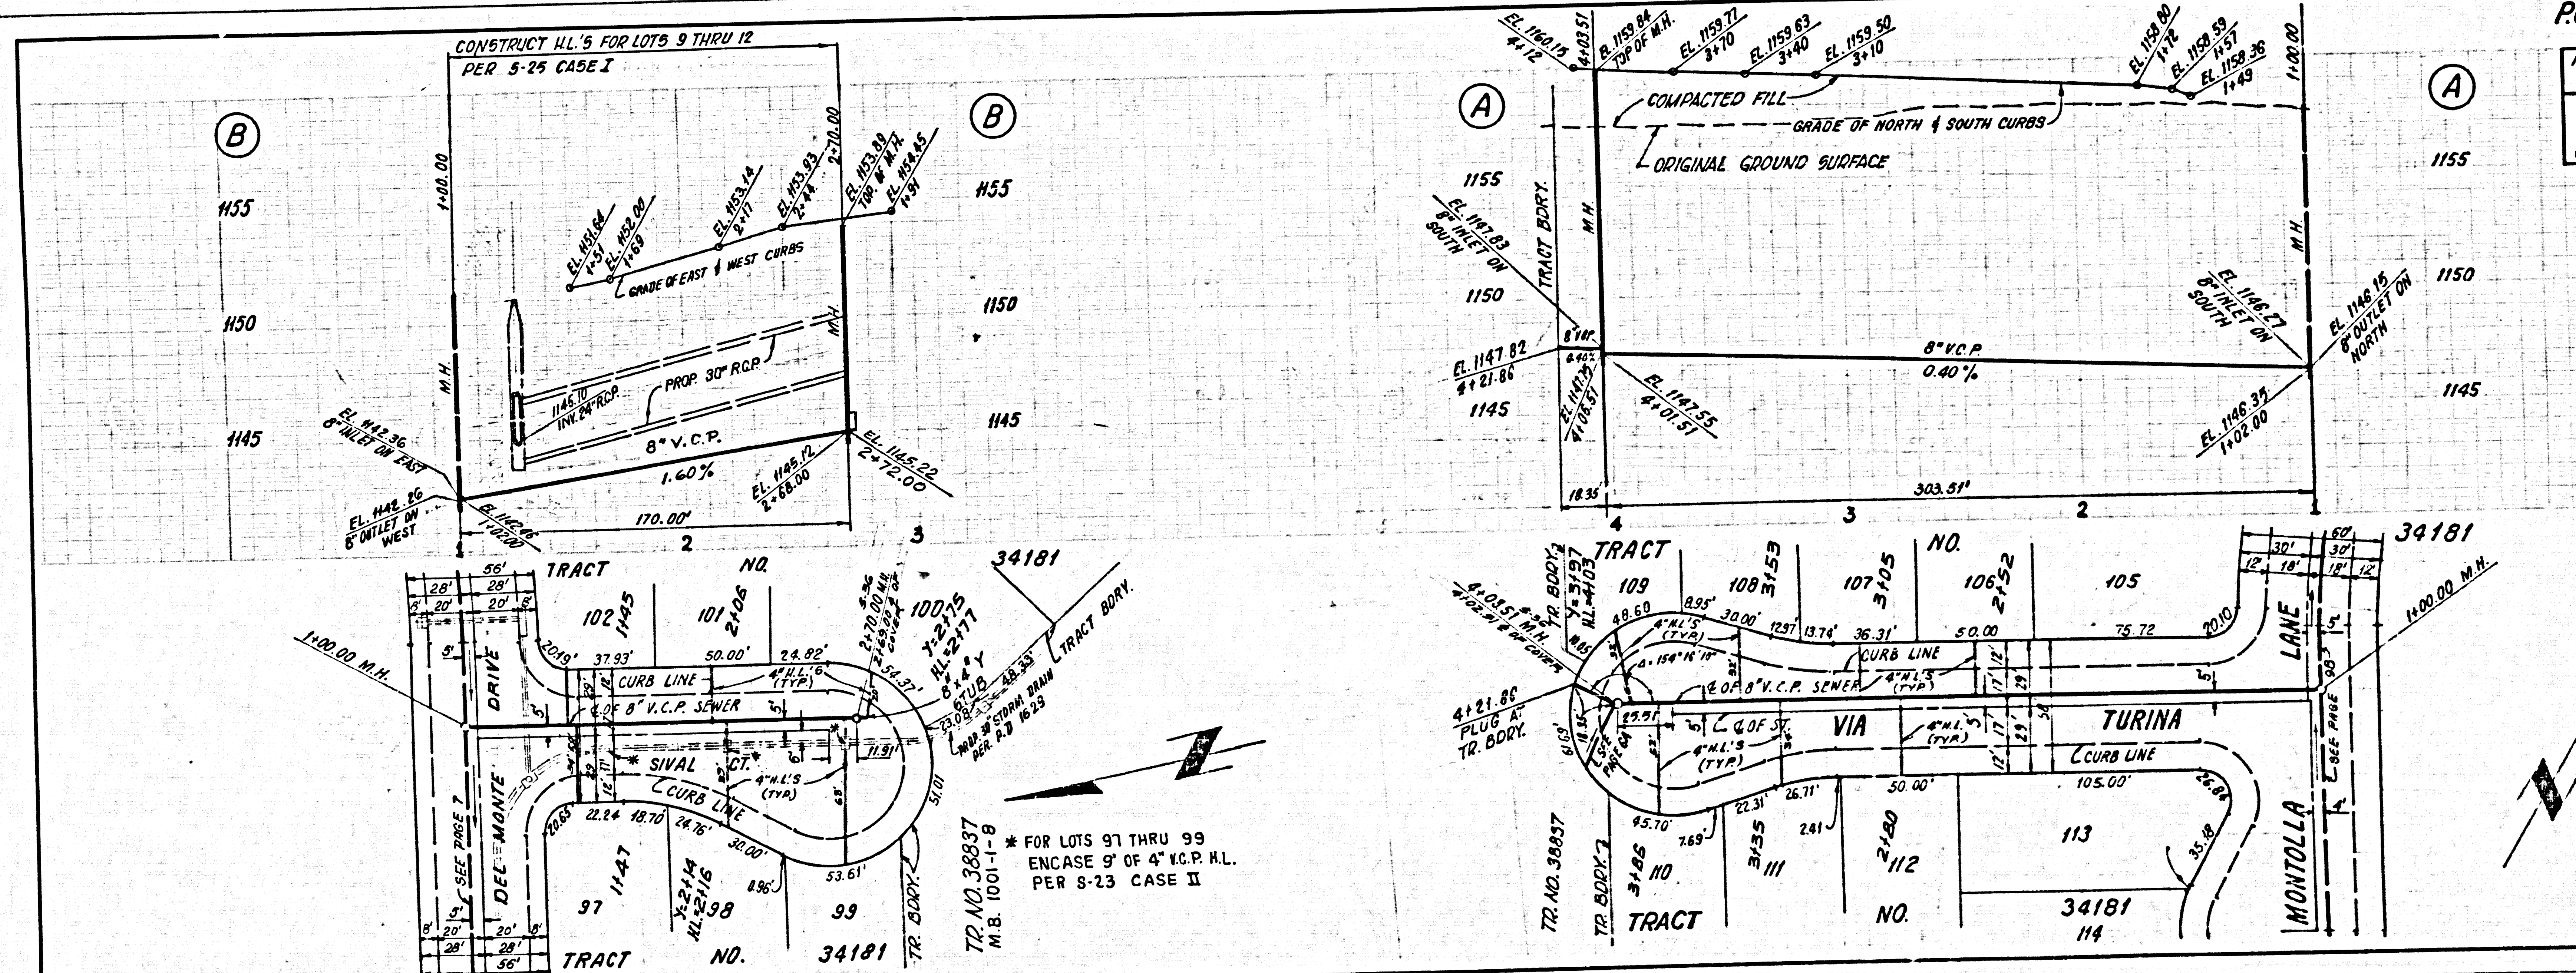

\* FOR LOTS 97 THRU 99  
 ENCASE 9" OF 4" V.C.P. H.L.  
 PER S-23 CASE II

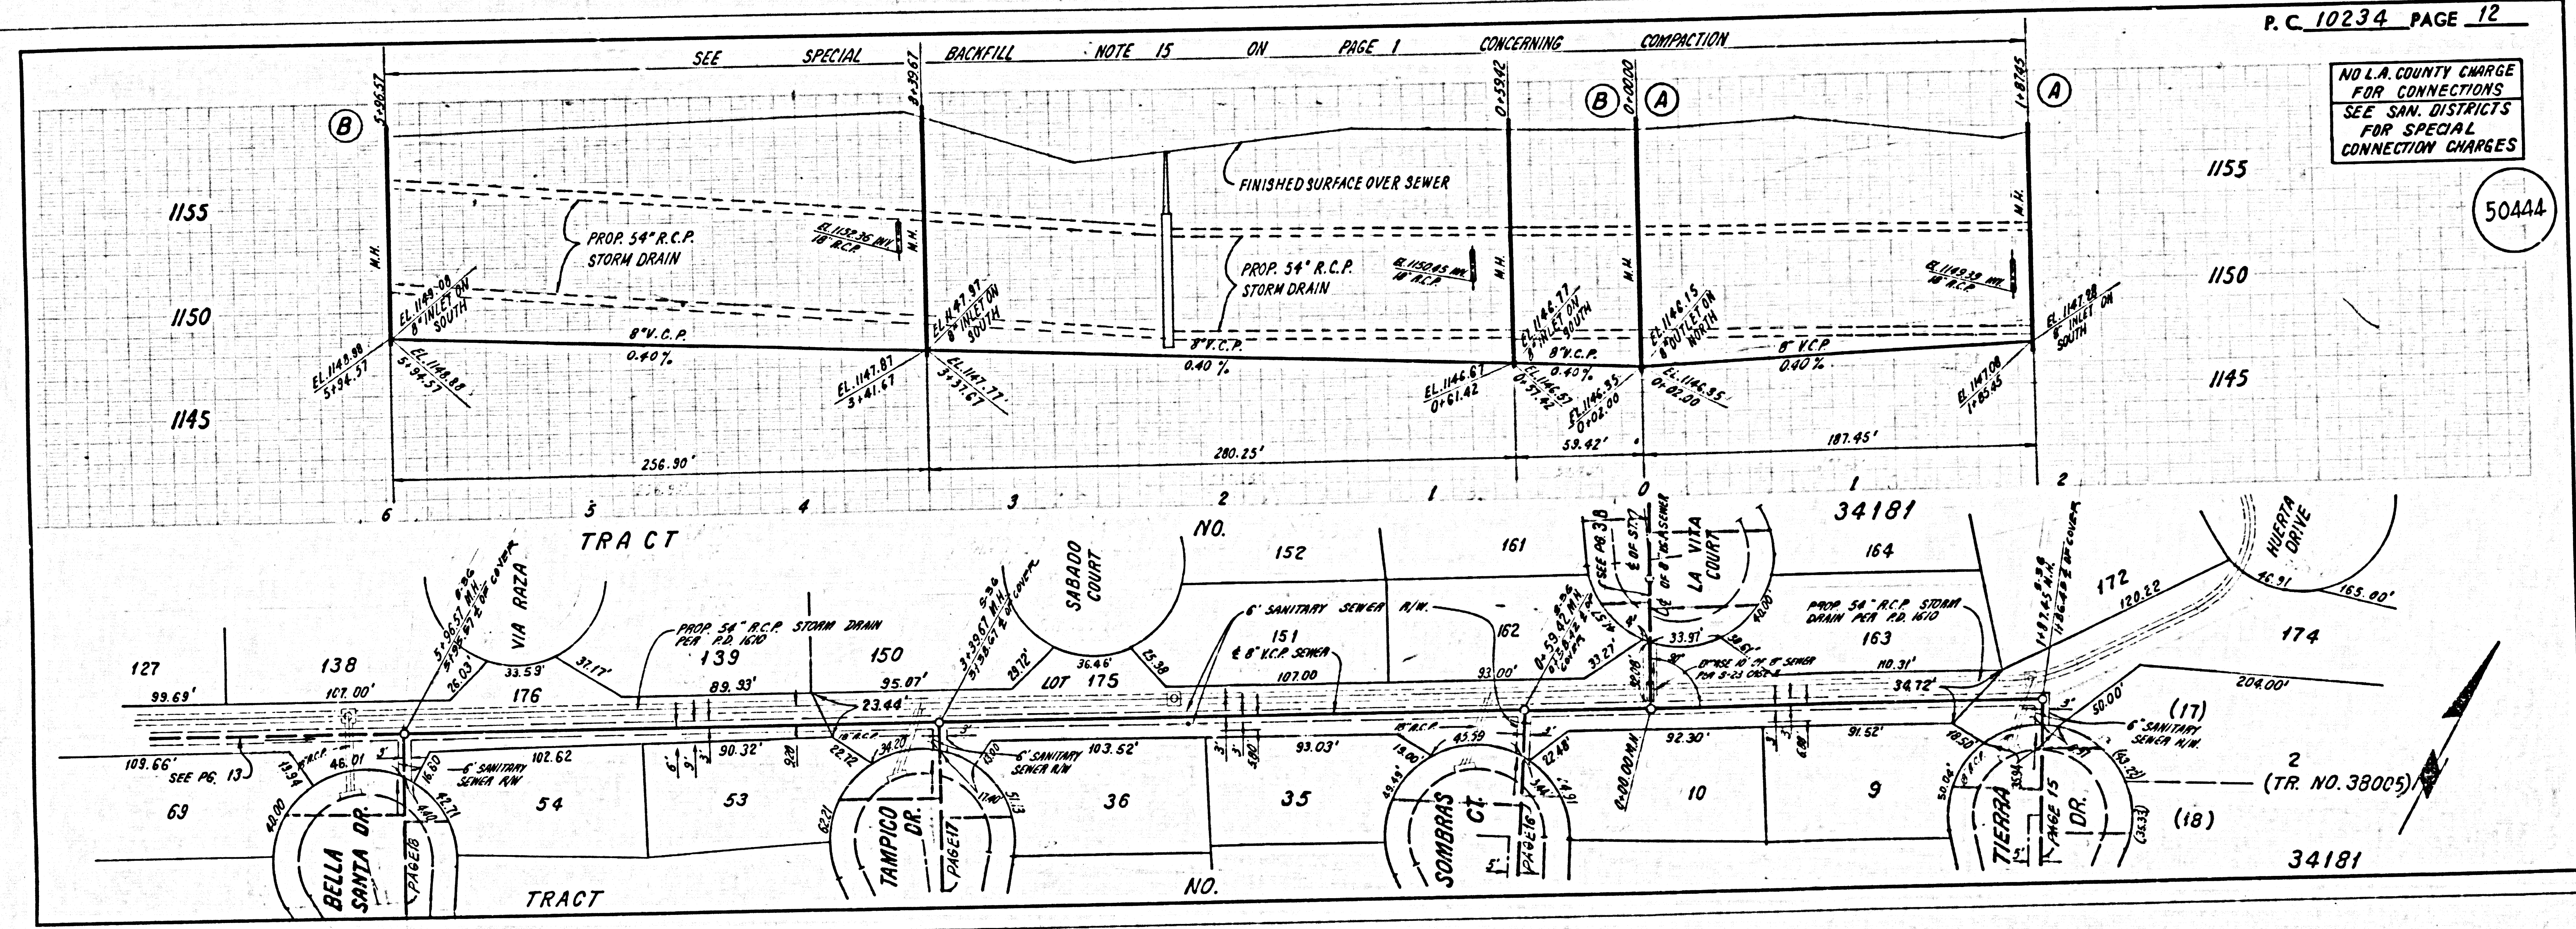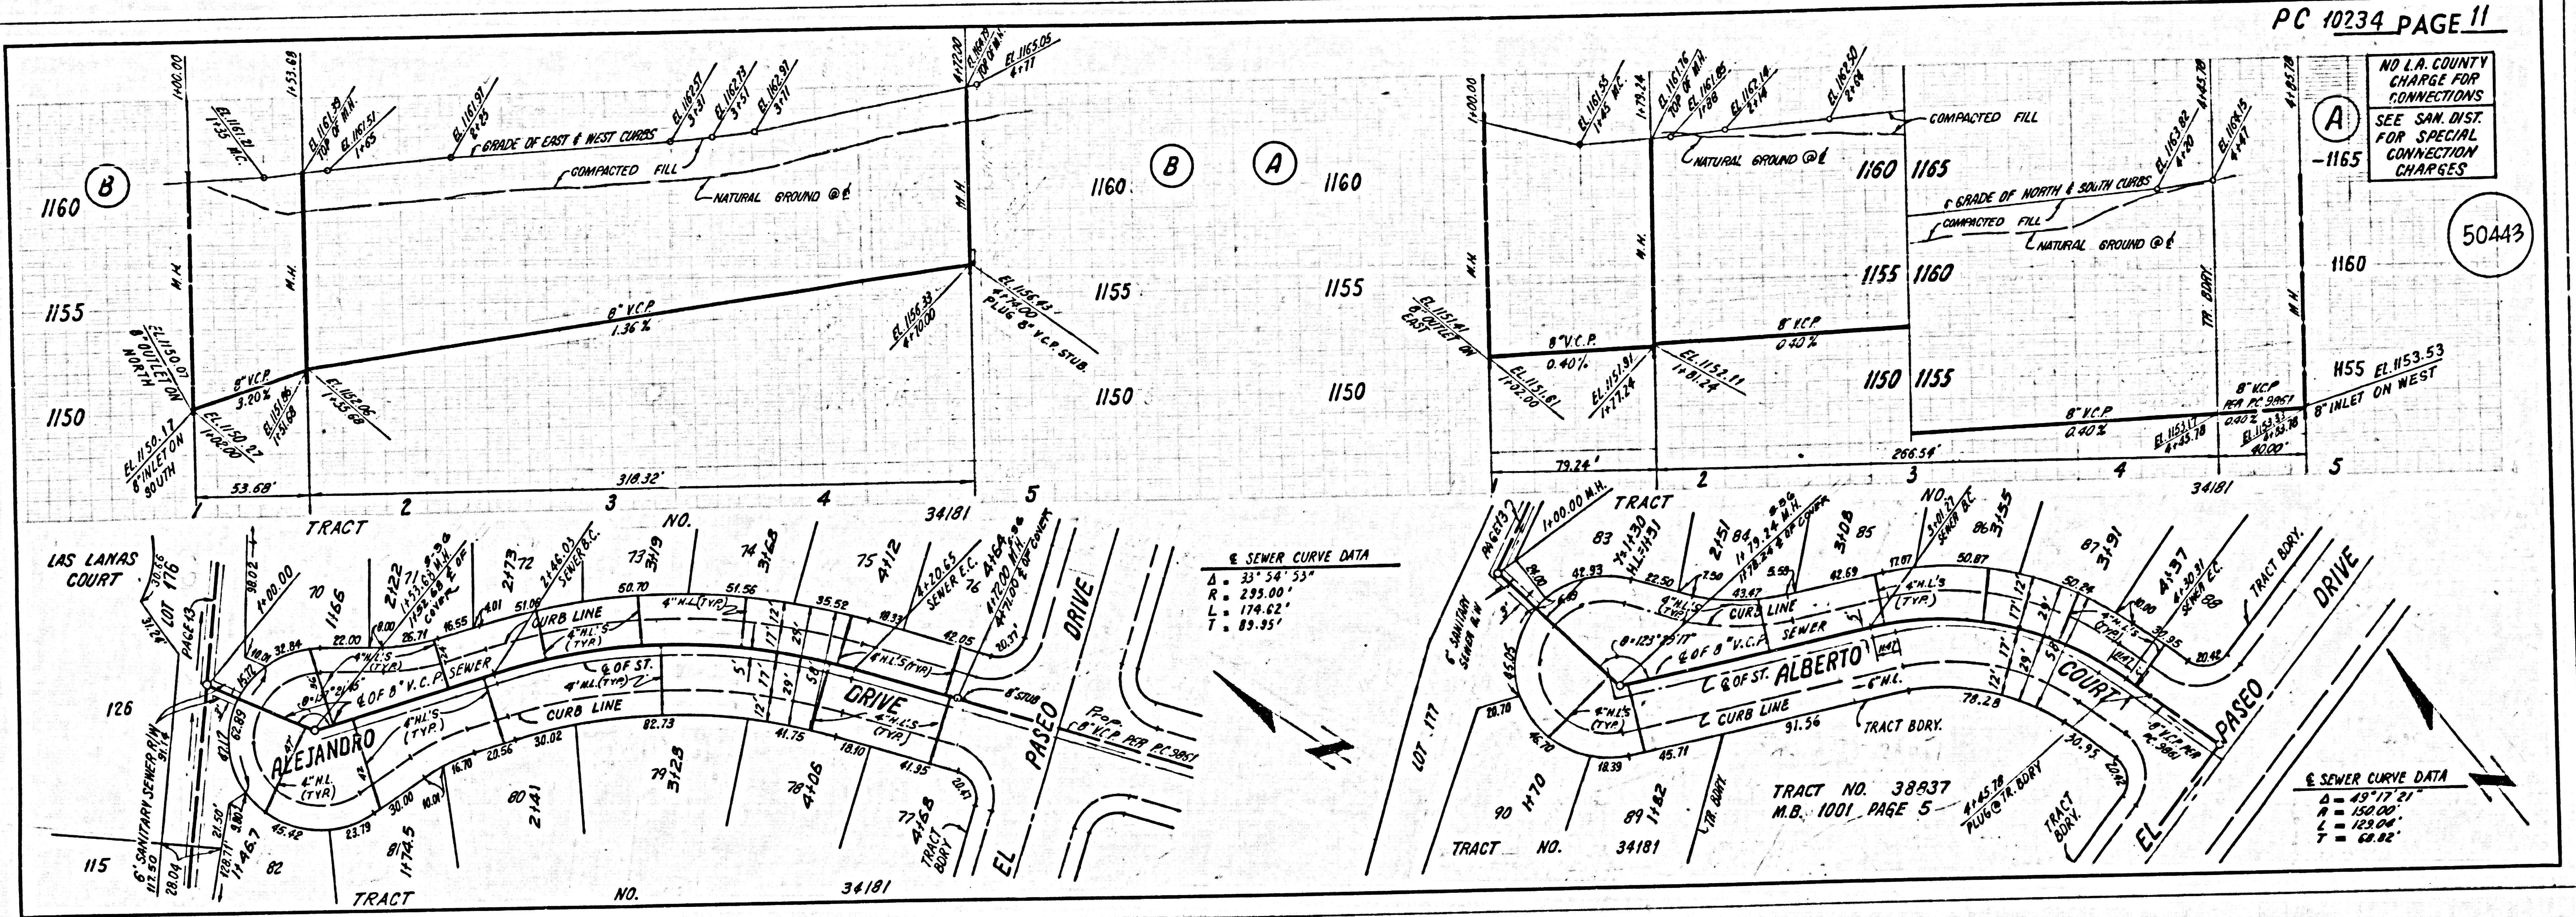


PC 10234 1814E ON TRACT

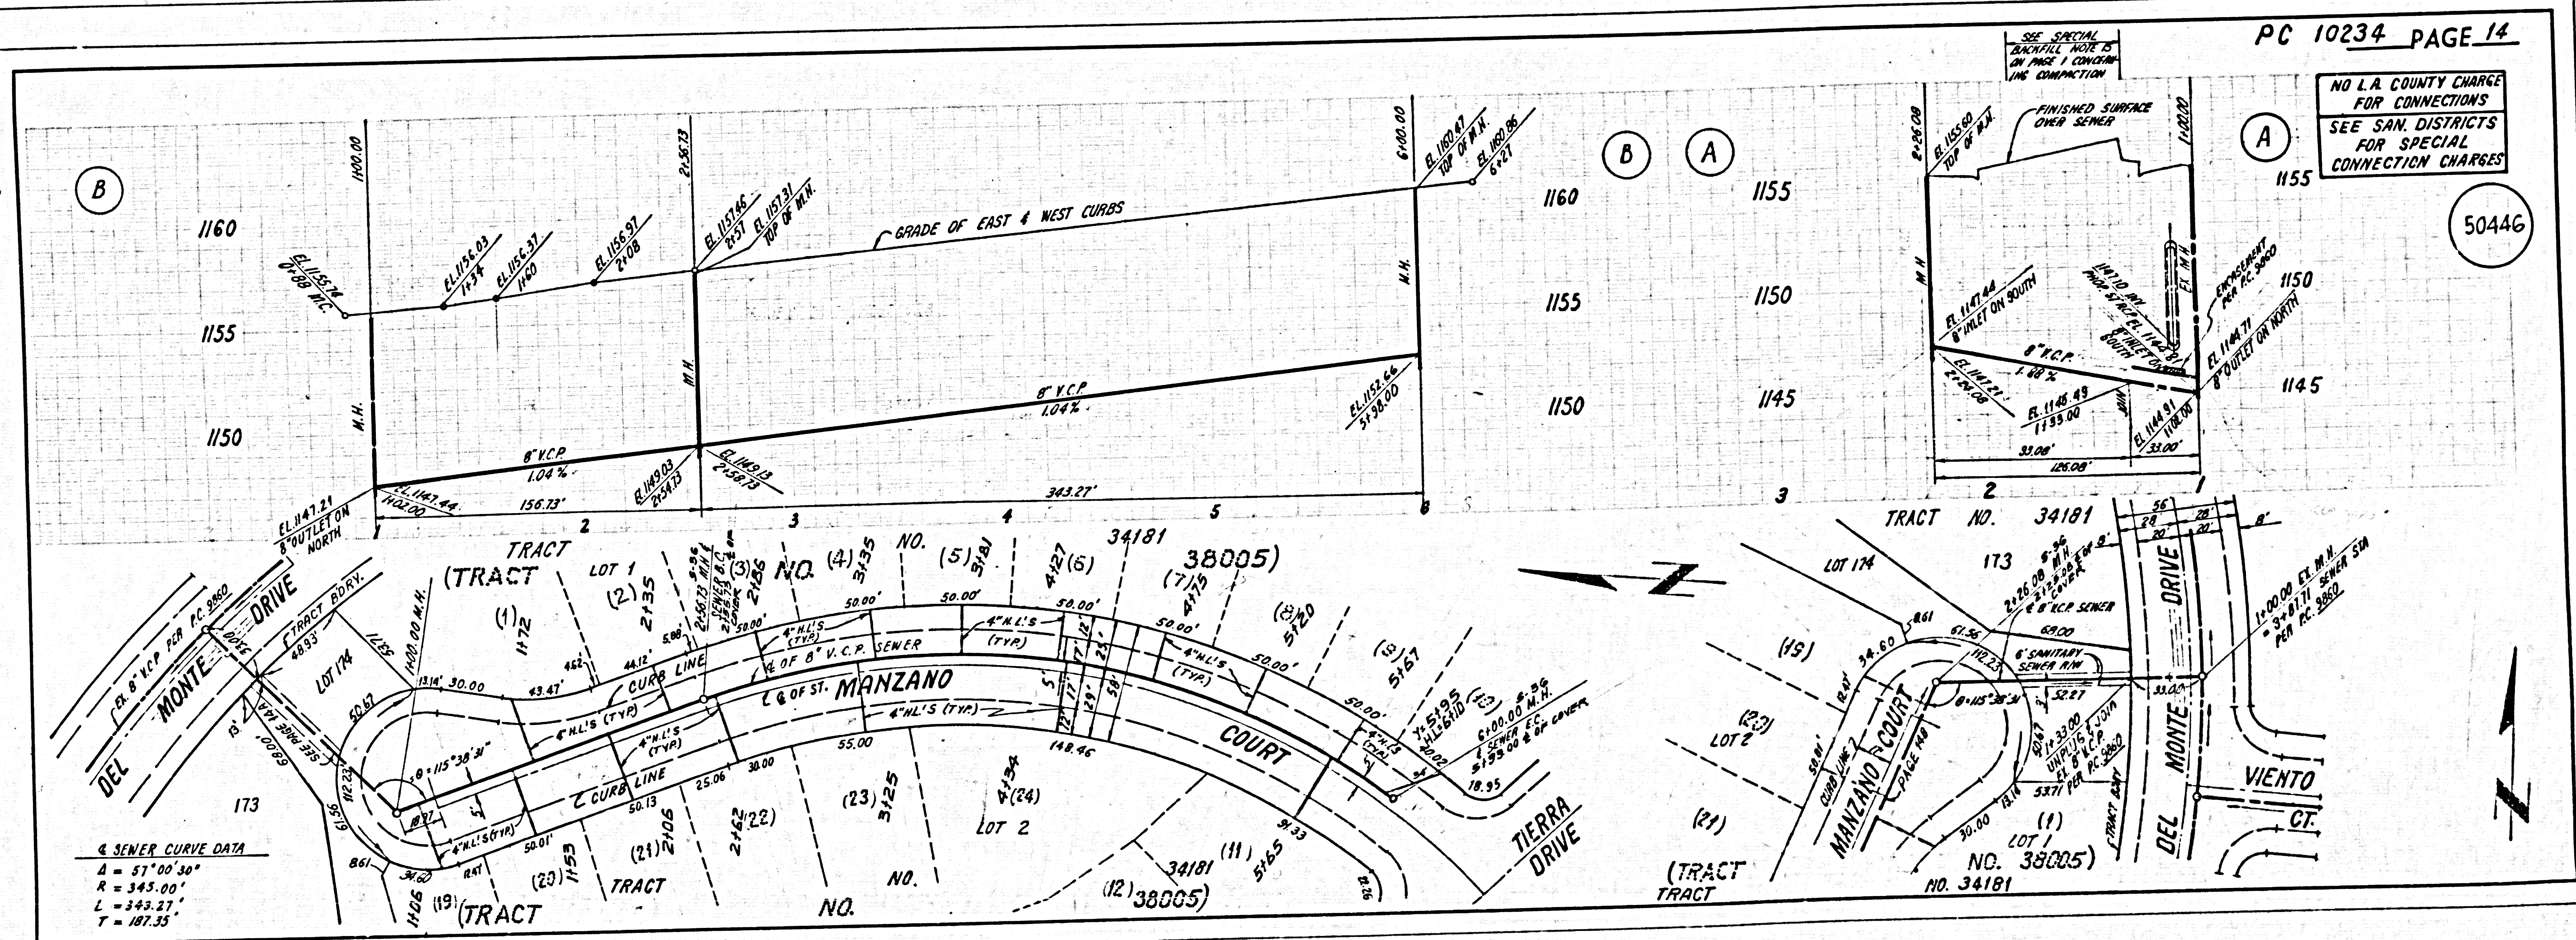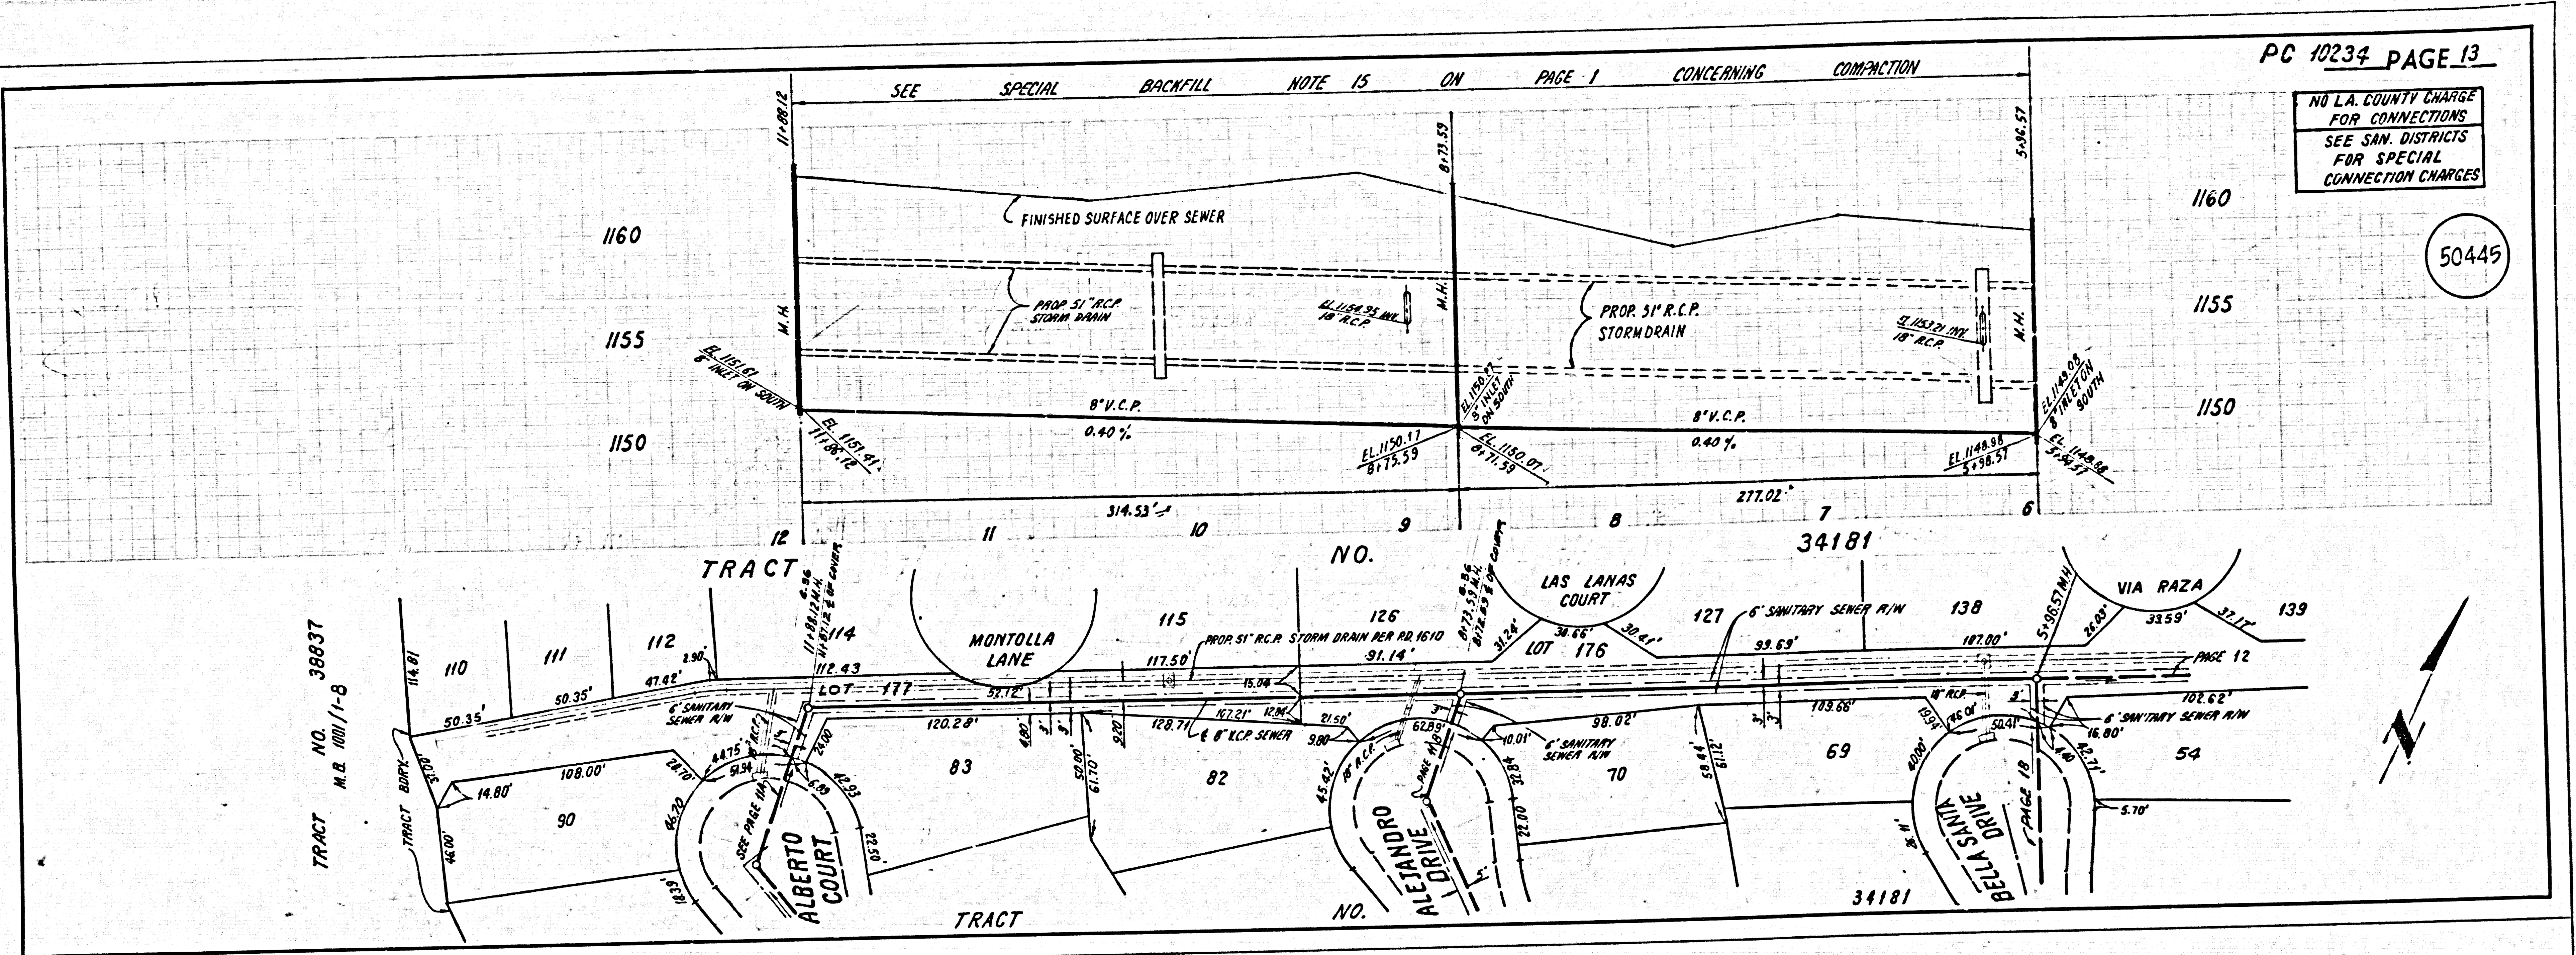

1 42501 29 1812C ON TRACT


NO L.A. COUNTY CHARGE FOR CONNECTIONS SEE SAN. DISTRICTS FOR SPECIAL CONNECTION CHARGES

50447

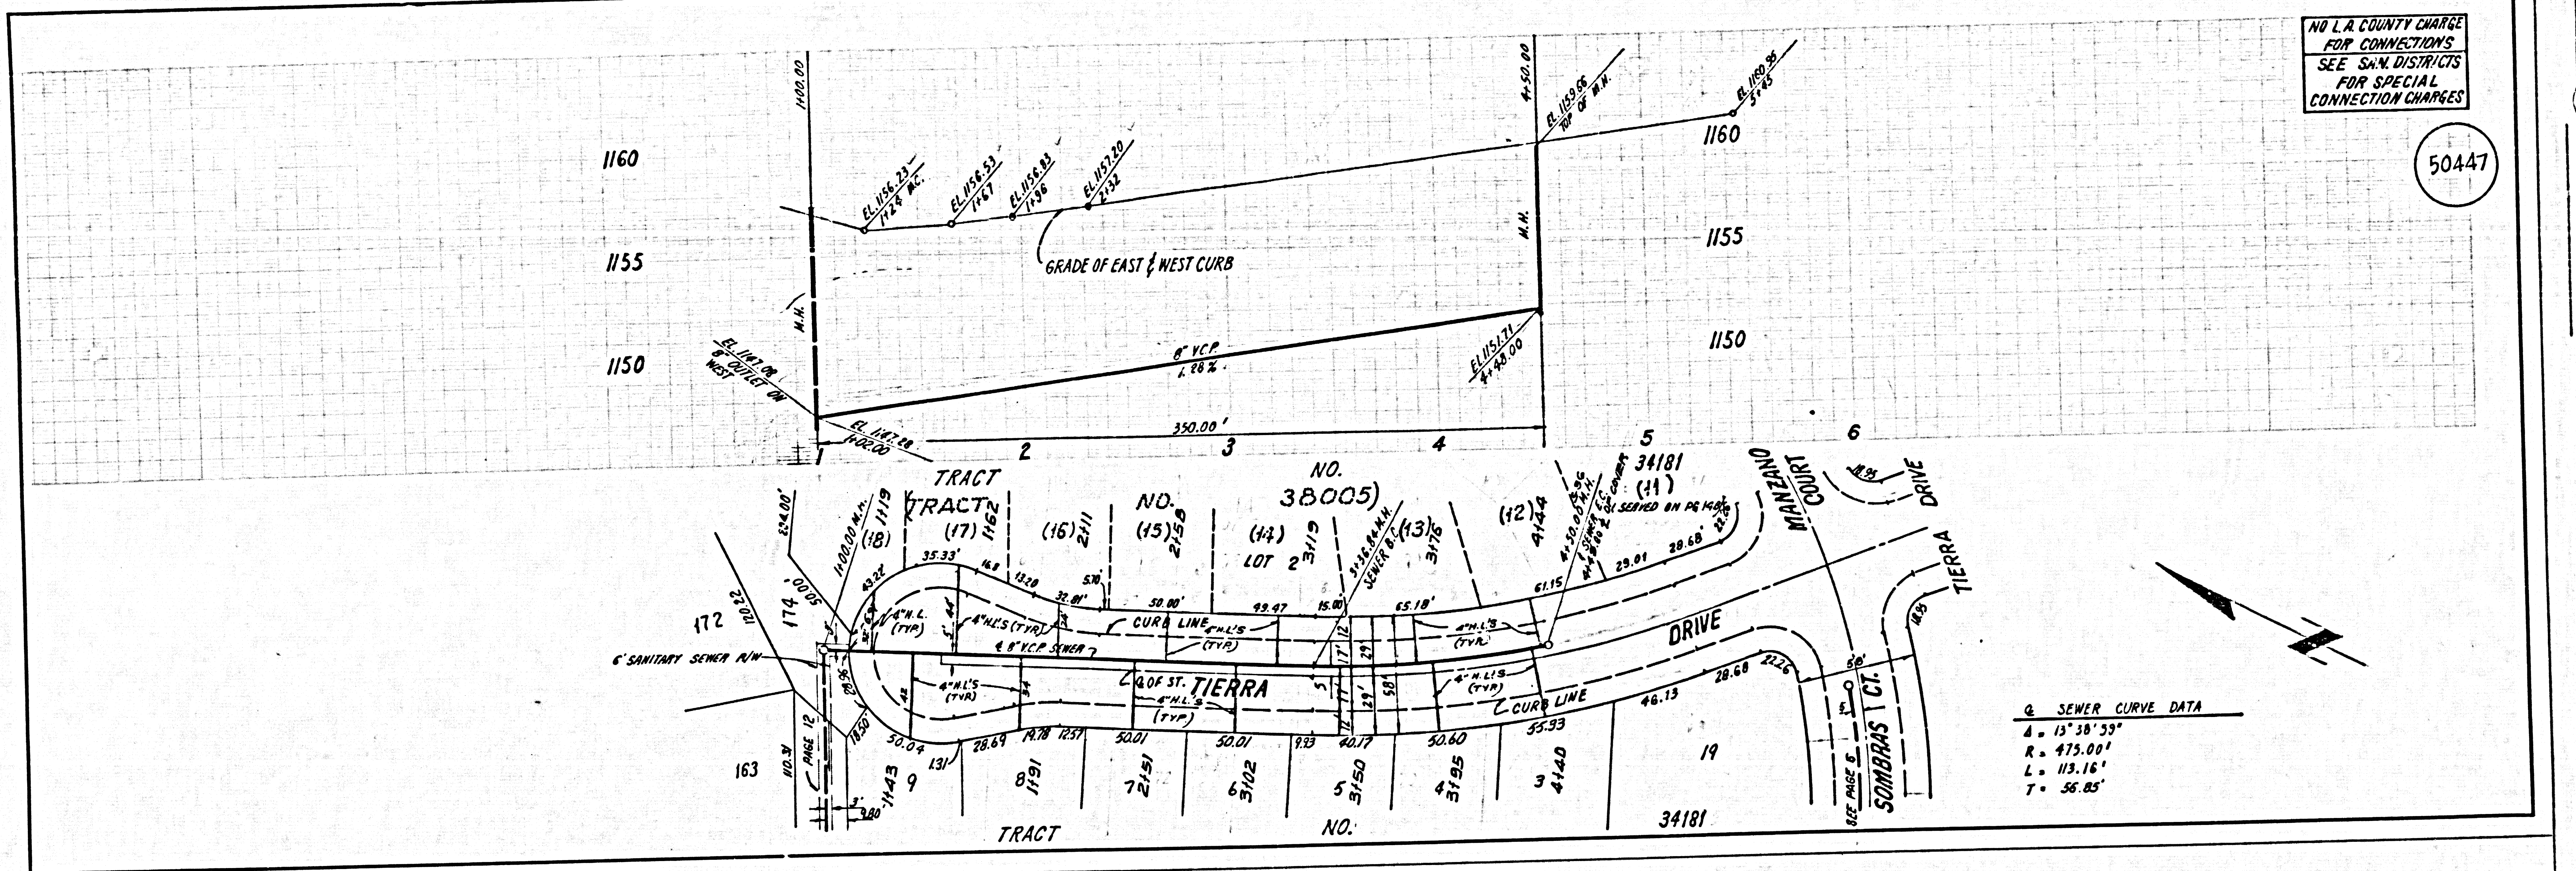

NO L.A. COUNTY CHARGE FOR CONNECTIONS SEE SAN. DISTRICTS FOR SPECIAL CONNECTION CHARGES


50448

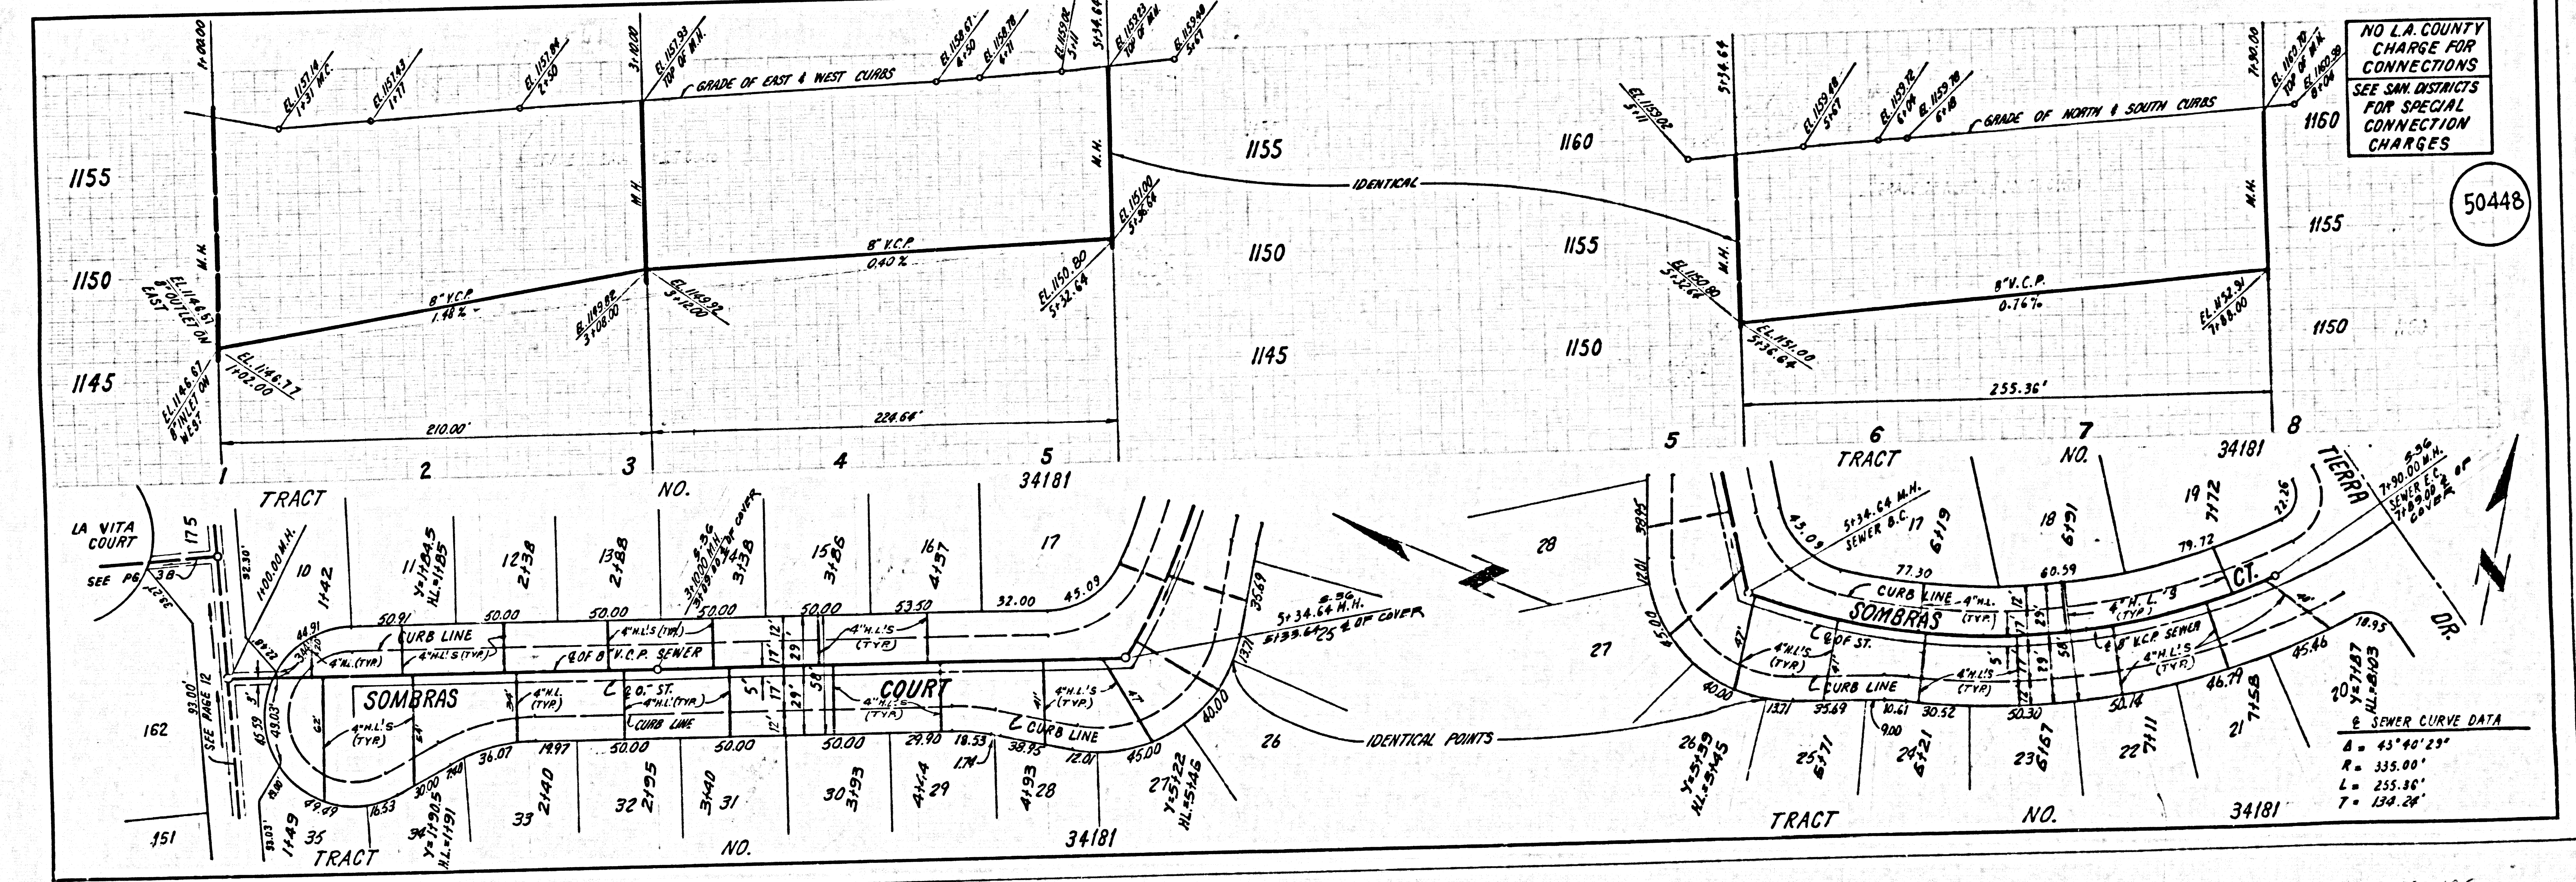



NO L.A. COUNTY CHARGE FOR CONNECTIONS  
SEE SAN. DISTRICTS FOR SPECIAL CONNECTION CHARGES

50449

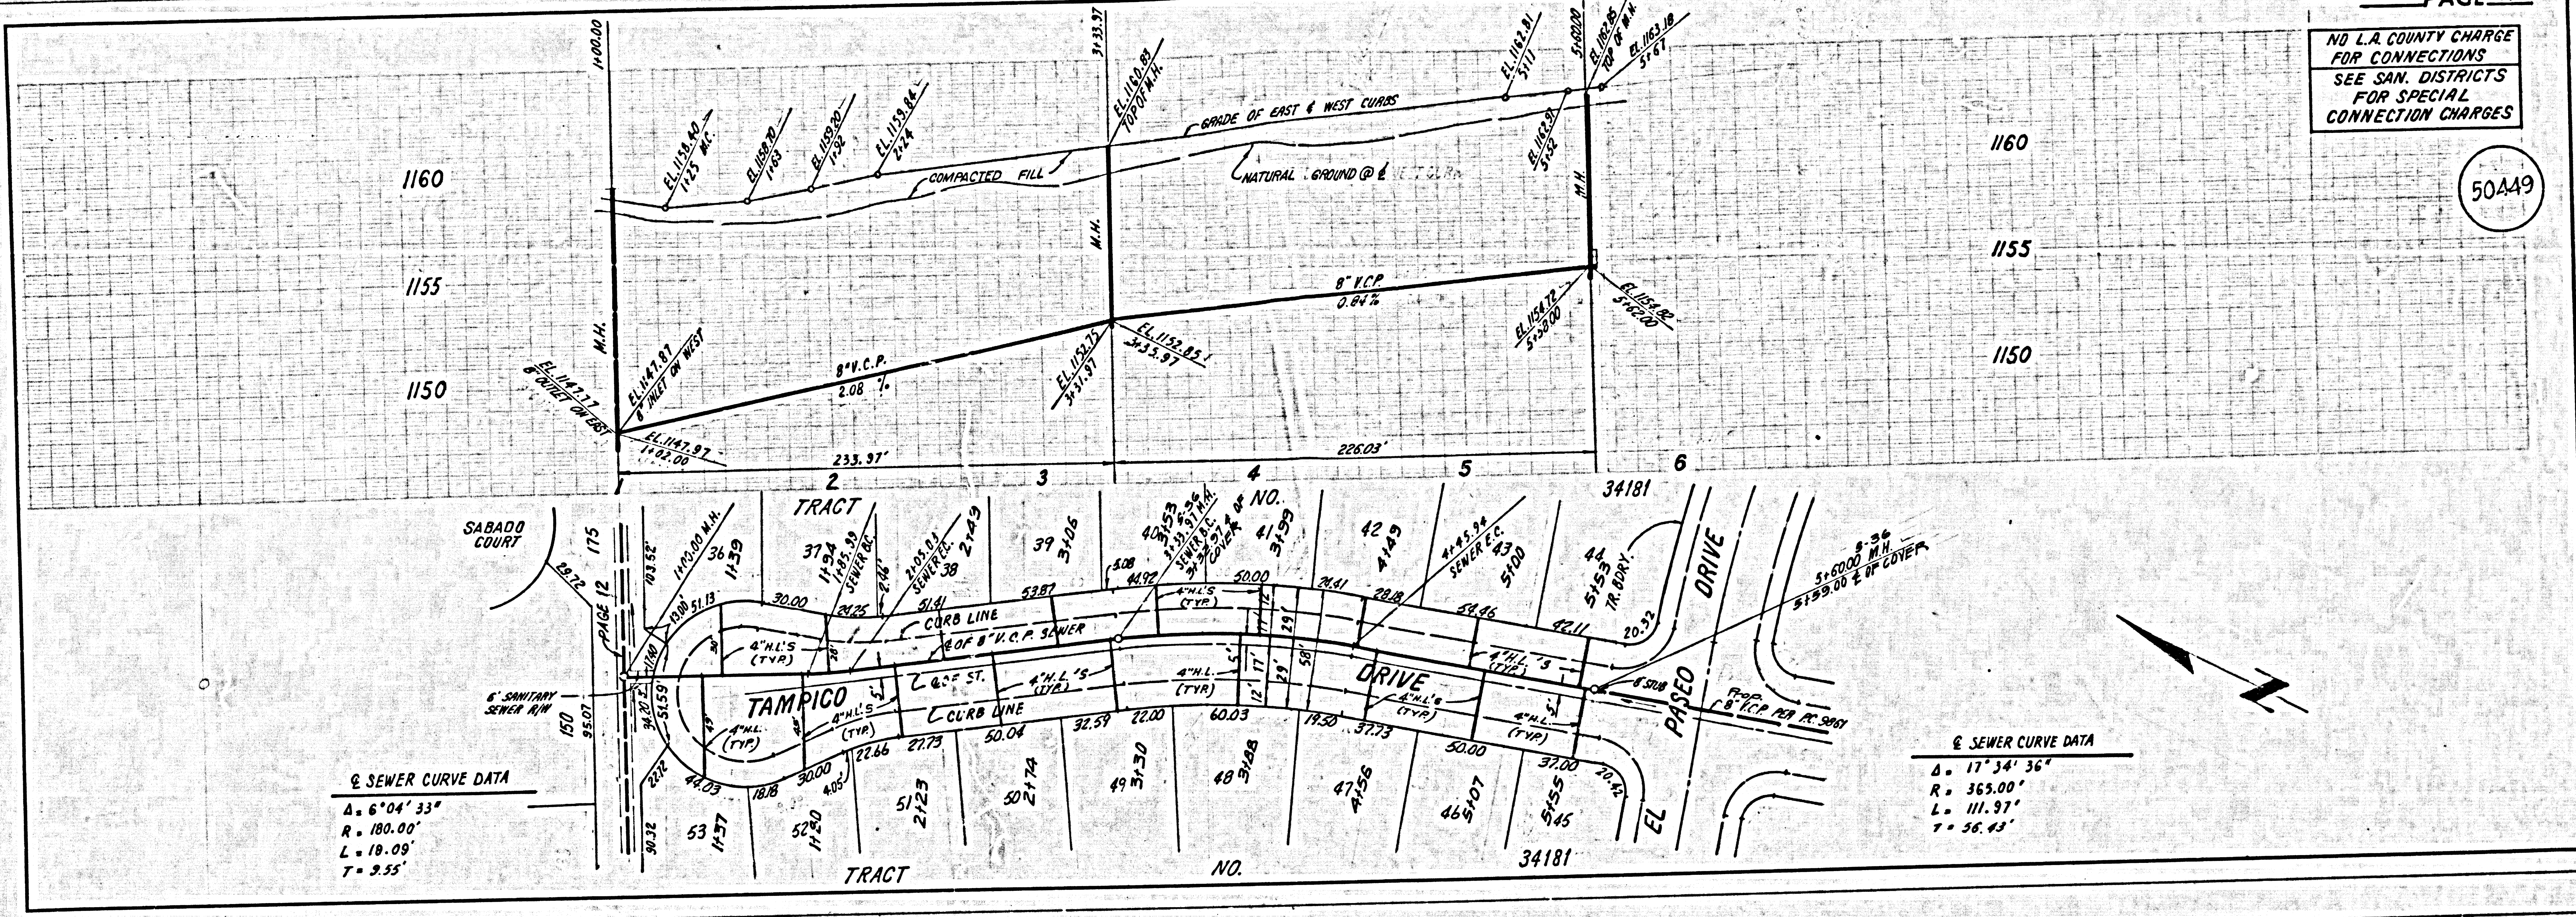

NO L.A. COUNTY CHARGE FOR CONNECTIONS  
SEE SAN. DISTRICTS FOR SPECIAL CONNECTION CHARGES

50450

