

SANITARY SEWERS

TO BE CONSTRUCTED IN TRACT NO 43129

PRIVATE CONTRACT NO. 10257

A-61-D-2 W.S. 62 8 SHEETS, 15 PAGES

51424

SCALE: HORIZ. 1"=40' VERT. 1"=4' APRIL 1964 ENGINEERING SERVICE CORPORATION

THE FOLLOWING LATEST REVISED STANDARD PLANS ON FILE IN THE OFFICE OF THE COUNTY ENGINEER SHALL APPLY IN THE CONSTRUCTION OF THIS PROJECT...

THOMAS R. TIDEMANSON, DIRECTOR OF PUBLIC WORKS CHARLES W. CARR, CHIEF ENGINEER APPROVED: Ralph Paul Dietz 3/1/65 APPROVED: Sam G. Habel 5-29-65

GENERAL NOTES

- 1. ELEVATIONS ARE IN FEET ABOVE U.S.S. SEA LEVEL UNLESS OTHERWISE NOTED.
2. NO REVISIONS SHALL BE MADE IN THESE PLANS WITHOUT THE APPROVAL OF THE COUNTY ENGINEER...

CONSTRUCTION NOTES

- 1. WORK SHALL BE CONSTRUCTED ACCORDING TO THE STANDARD SPECIFICATIONS FOR PUBLIC WORKS CONSTRUCTION...
2. THE CONTRACTOR SHALL NOTIFY THE ENVIRONMENTAL SERVICES DIVISION BY TELEPHONE 721-2156 AT LEAST TWENTY (20) HOURS BEFORE STARTING ANY WORK UNDER THIS PLAN...

DOUBLE SCALE

CONSTRUCTION NOTES (CONT)


- 16. WYE BRANCHES ONLY MAY BE USED FOR CONNECTIONS TO MAIN LINE SEWER IF A.B.S.C.P. IS USED.
17. ALL JOINTS BETWEEN CAST IRON PIPE AND A.B.S.C.P. SHALL BE MADE WITH APPROVED FITTINGS.

GENERAL NOTES (CONT)

- 18. ALL REFERENCES ON THIS PLAN TO THE COUNTY ENGINEER, THE ROAD DEPARTMENT, OR THE PUBLIC CONTROL DISTRICT SHALL APPLY TO THOSE APPROPRIATE SECTIONS OF THE DEPARTMENT OF PUBLIC WORKS.
19. NO CONNECTION FOR THE DISPOSAL OF INDUSTRIAL WASTES SHALL BE MADE TO SEWERS SHOWN ON THESE DRAWINGS UNTIL A PERMIT FOR INDUSTRIAL WASTEWATER DISCHARGE HAS BEEN ISSUED BY THE SANITATION DISTRICTS FOR SAID CONNECTION.

B.M. CL 4587 ELEV. 1327.698 ROBIN TAG IN CONC. BASE TRAFFIC LIGHT ON NW COR. SOLEDAD ON RD. & LANGSIDE AVE. 49' N & 43' W Q/L INT. 12' ELY. B.C.R. NEWHALL QUAD. 19 78

NOTE: NUMBERS IN CIRCLES INDICATE PAGE NUMBERS

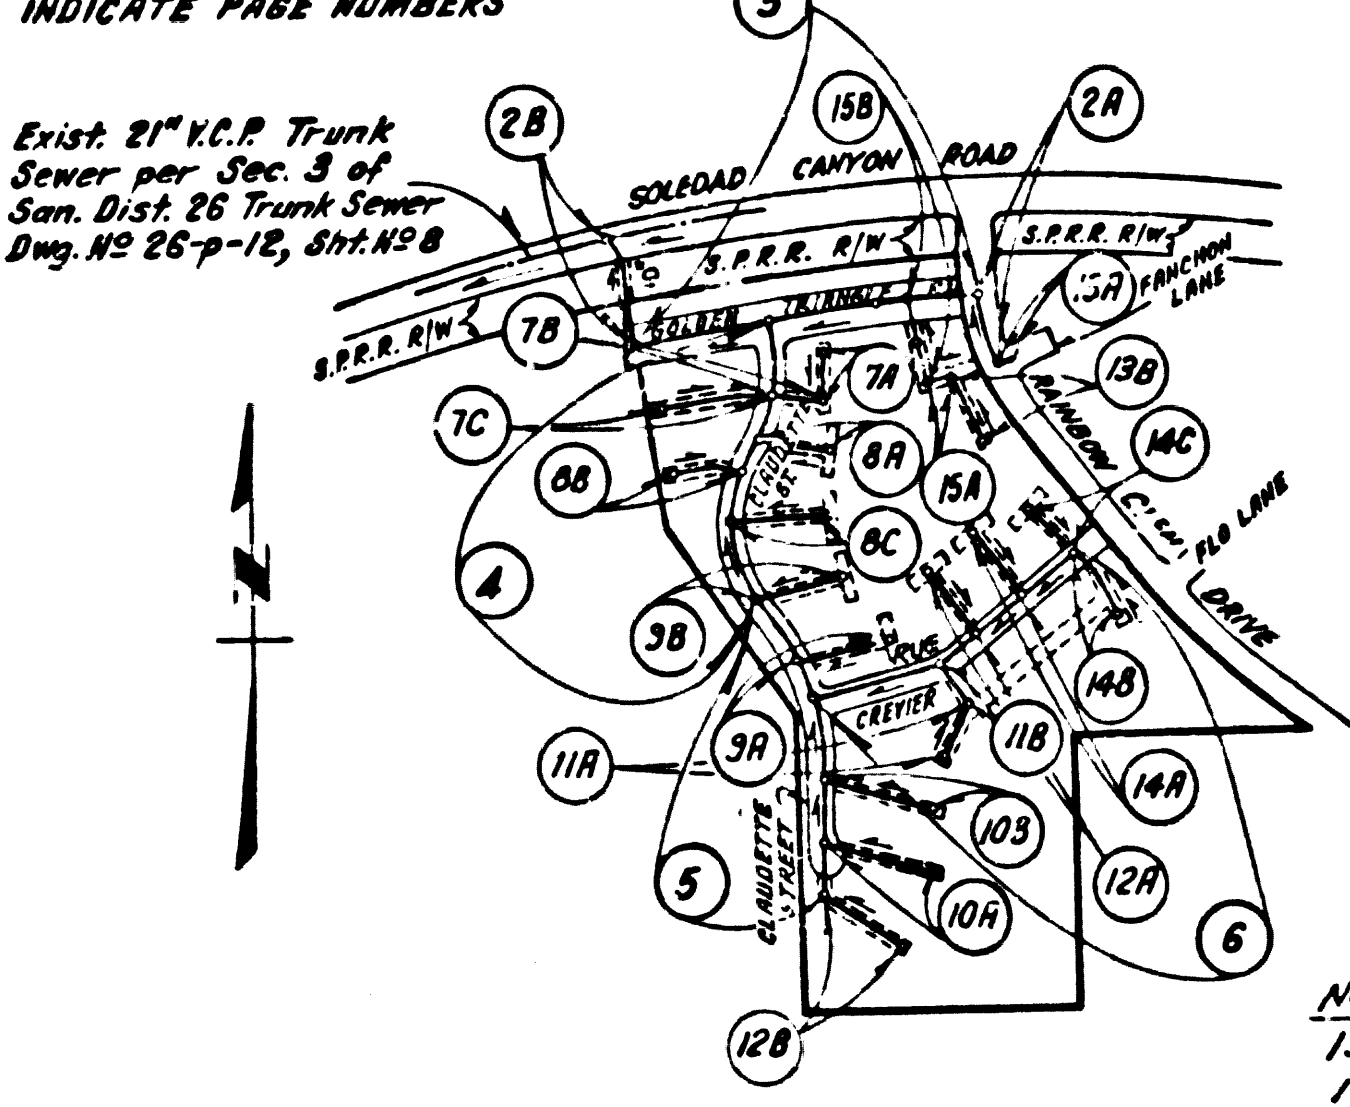

INDEX MAP TRACT NO 43129 PC NO 10257

REVISION NO 5 DATE: 6/1/64 REVISE PAGE 6, ANNEA 6 & ALL R.O. LOT 10. APPROVED: Sam G. Habel RCE 33134

REVISION NO 3 DATE: 4/15/60

REVISED BY SEWER TO END AT STA. 1+30.00 ON PAGE 13A. APPROVED: Sam G. Habel RCE 33134

REVISION NO 4 DATE: 5/16/60

REVISED BY MAIN LINE SEWER ALIGNED AND LENGTH WEST OF STA. 1+00.00. PAGES 11 & 12 INDICATED. PAGES 3 & 4 REVISED ON THESE PAGES ONLY. APPROVED: Sam G. Habel RCE 33134

REVISION NO 1 DATE: 4/15/60




REVISED BUILDINGS, BUILDING NUMBERS, LOT LINES, LOT NUMBERS, M.M. LOCATIONS, PRIVATE DRIVEWAYS & ELEVATIONS, ALL PAGES. APPROVED: Sam G. Habel RCE 33134

NOTE FOR REVISION NO. 6: ISSUE NO PERMIT UNTIL 1/1/61 IN FAVOR OF LOT 3 IS RECORDED.

REVISION NO 6 DATE: 7/16/60 ADDED LATERAL ON PAGE 15B TO SERVE LOT 3 (SEE NOTE ABOVE). APPROVED: Sam G. Habel RCE 33134


DOUBLE SCALE NO L.A. CO. CHARGE FOR CONNECTIONS SEE SAN. DIST. FOR SPECIAL CONNECTION CHARGES

51425

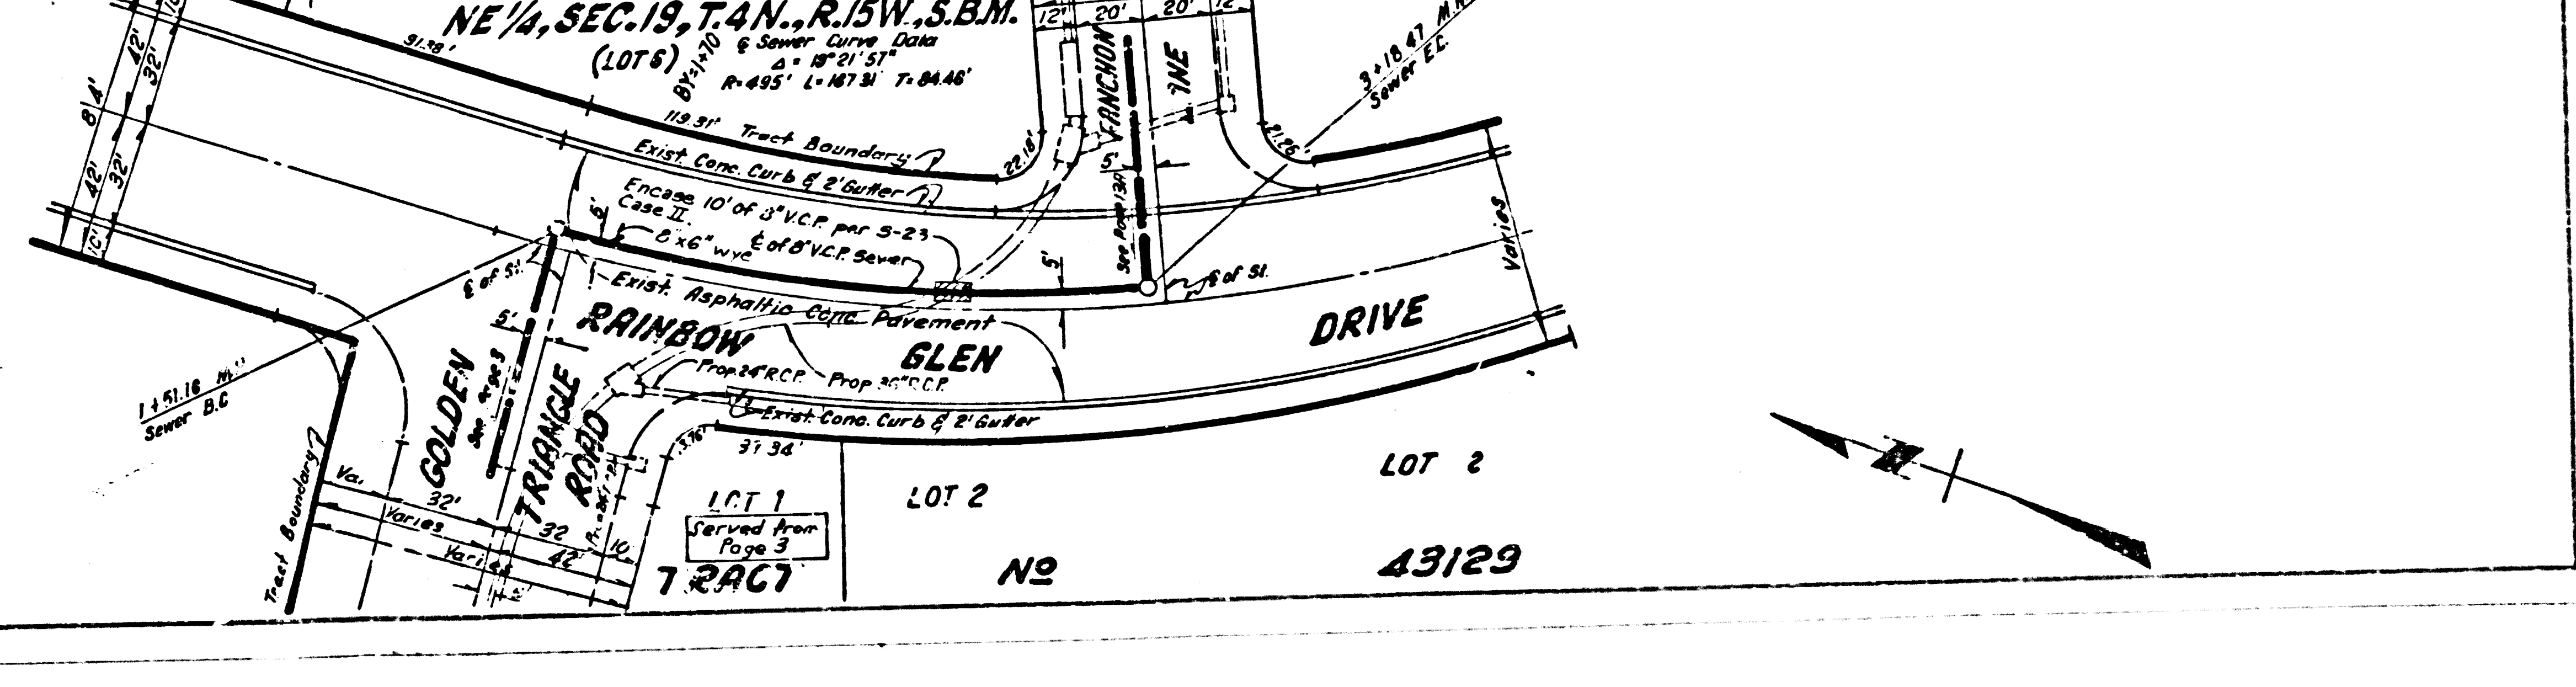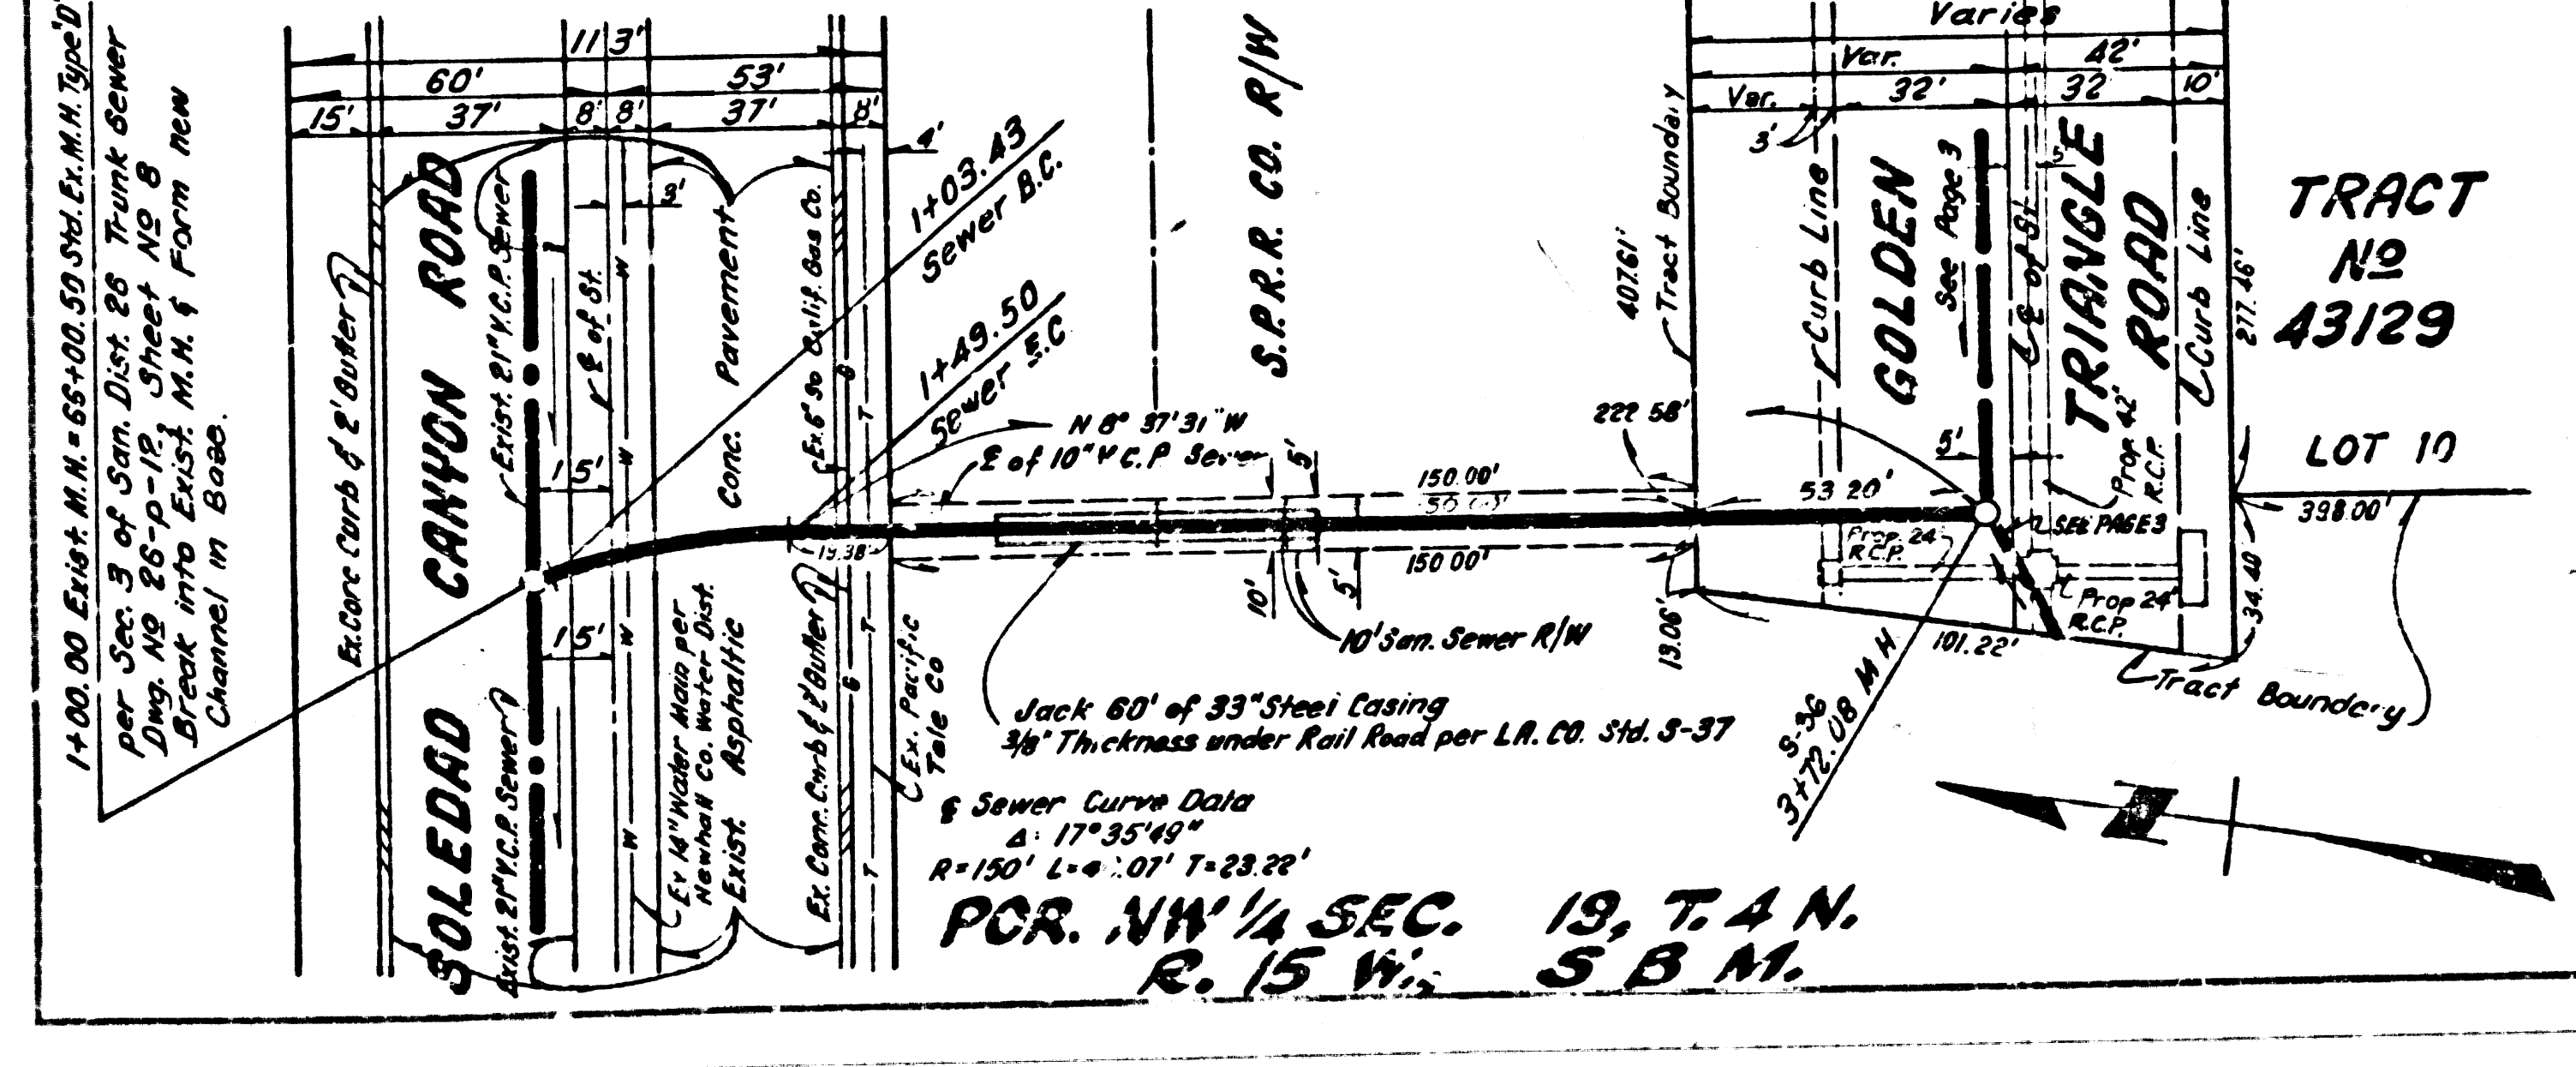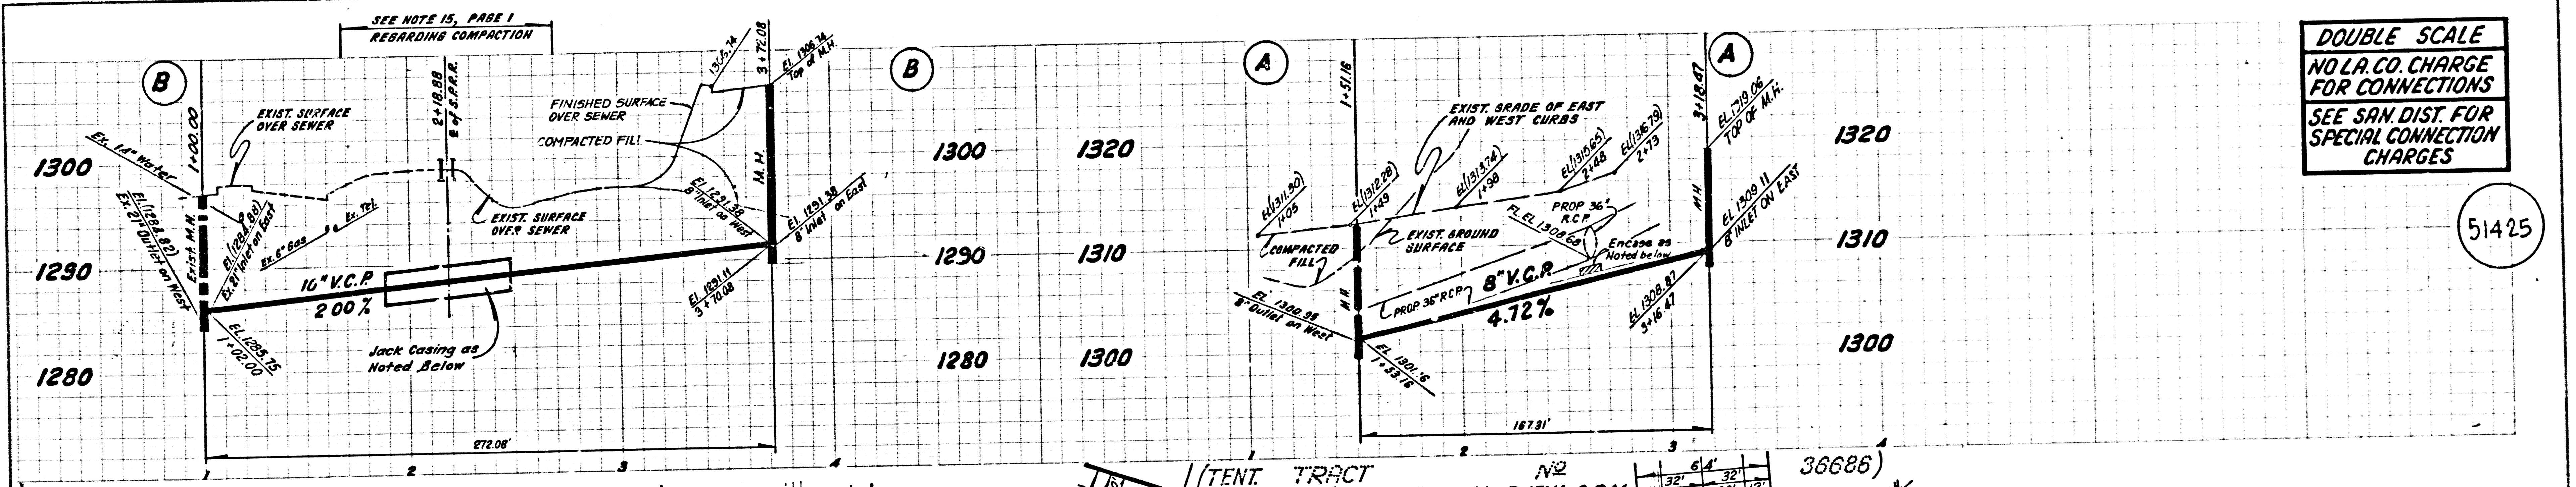




DOUBLE SCALE  
NO L.A. CO. CHARGE  
FOR CONNECTIONS  
SEE SAN. DIST. FOR  
SPECIAL CONNECTION  
CHARGES

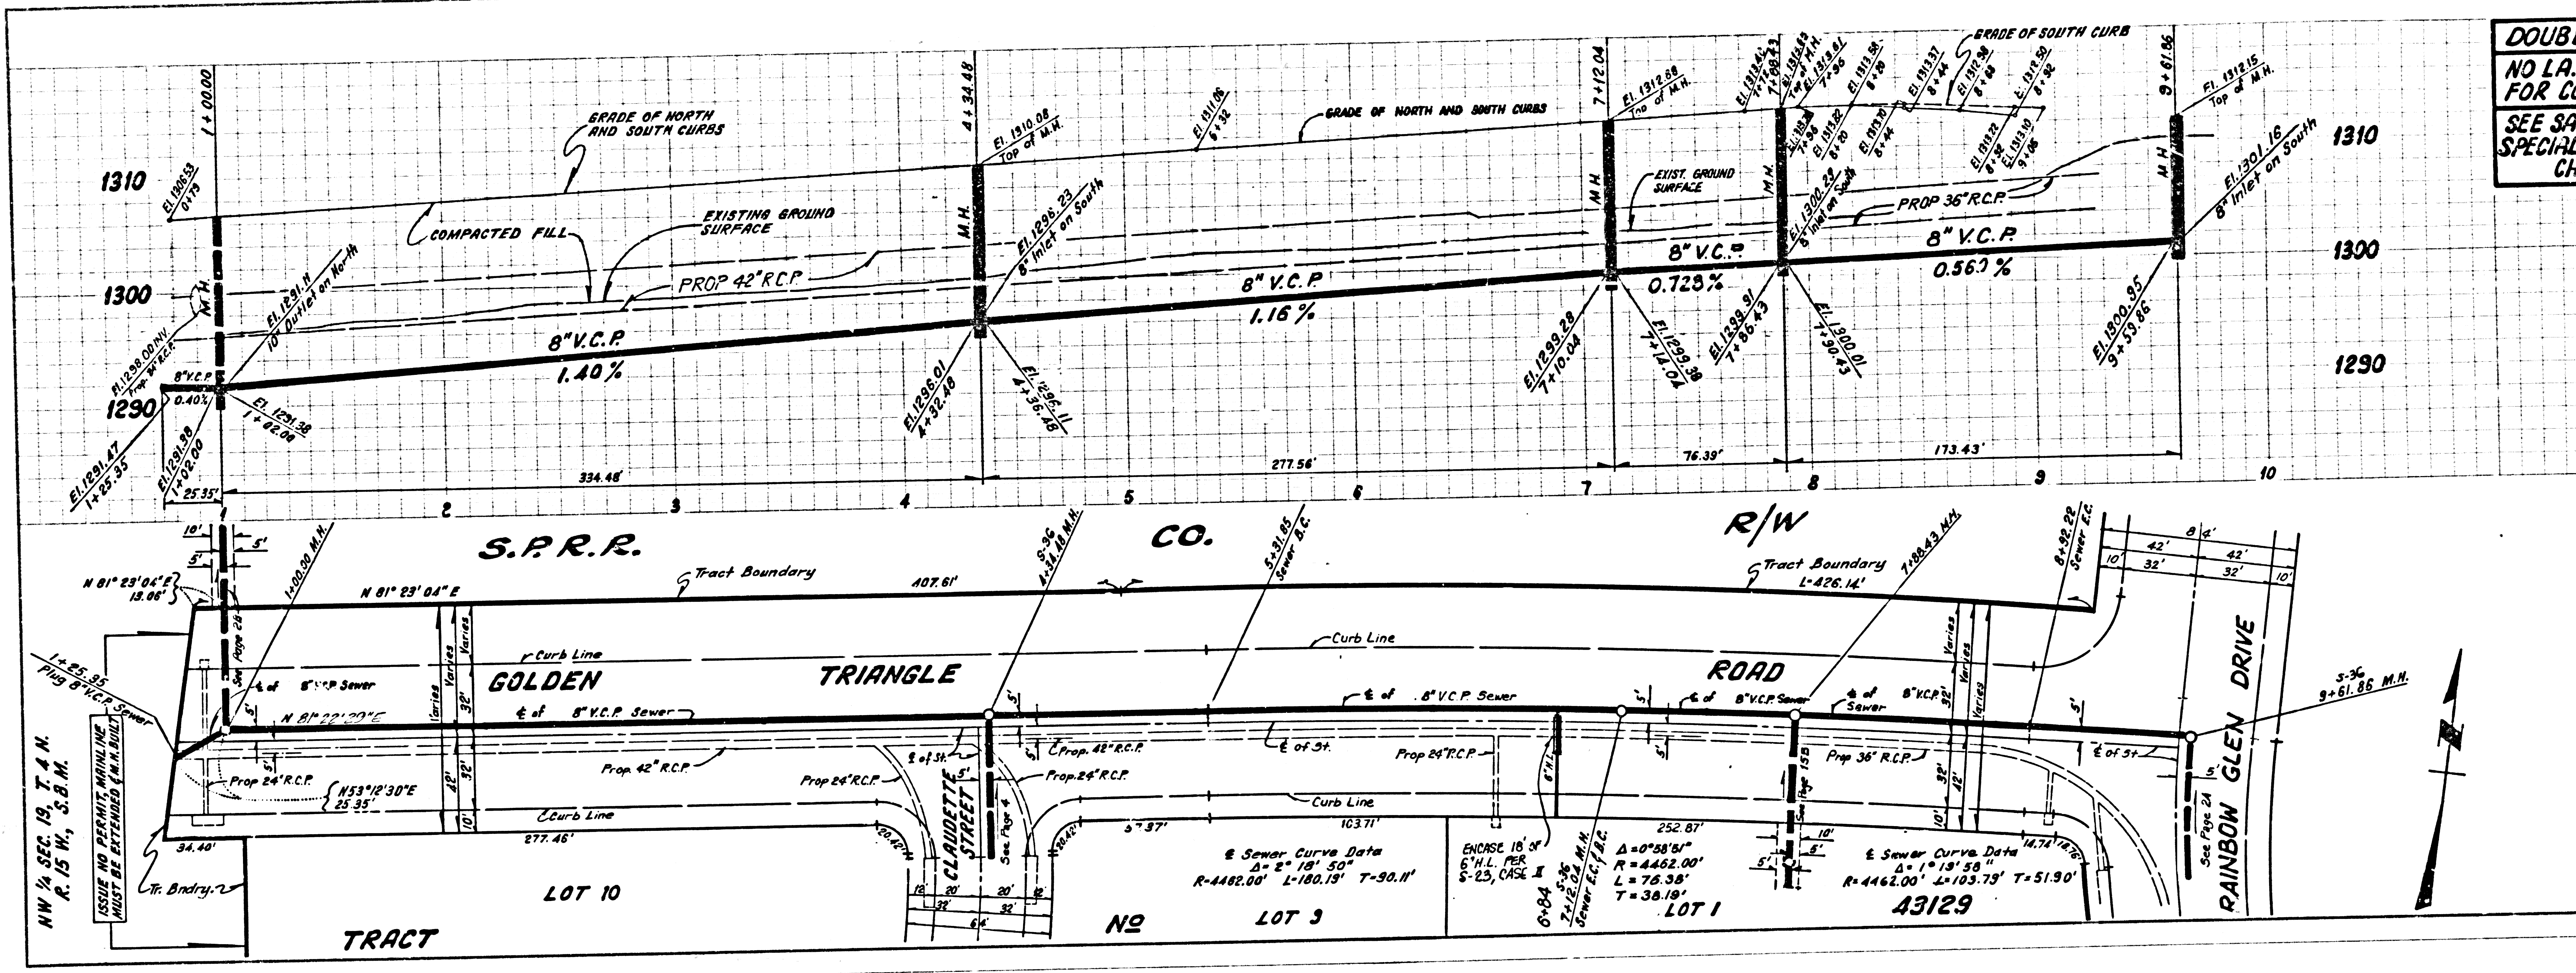

51426



DOUBLE SCALE  
NO L.A. CO. CHARGE  
FOR CONNECTIONS  
SEE SAN. DIST. FOR  
SPECIAL CONNECTION  
CHARGES

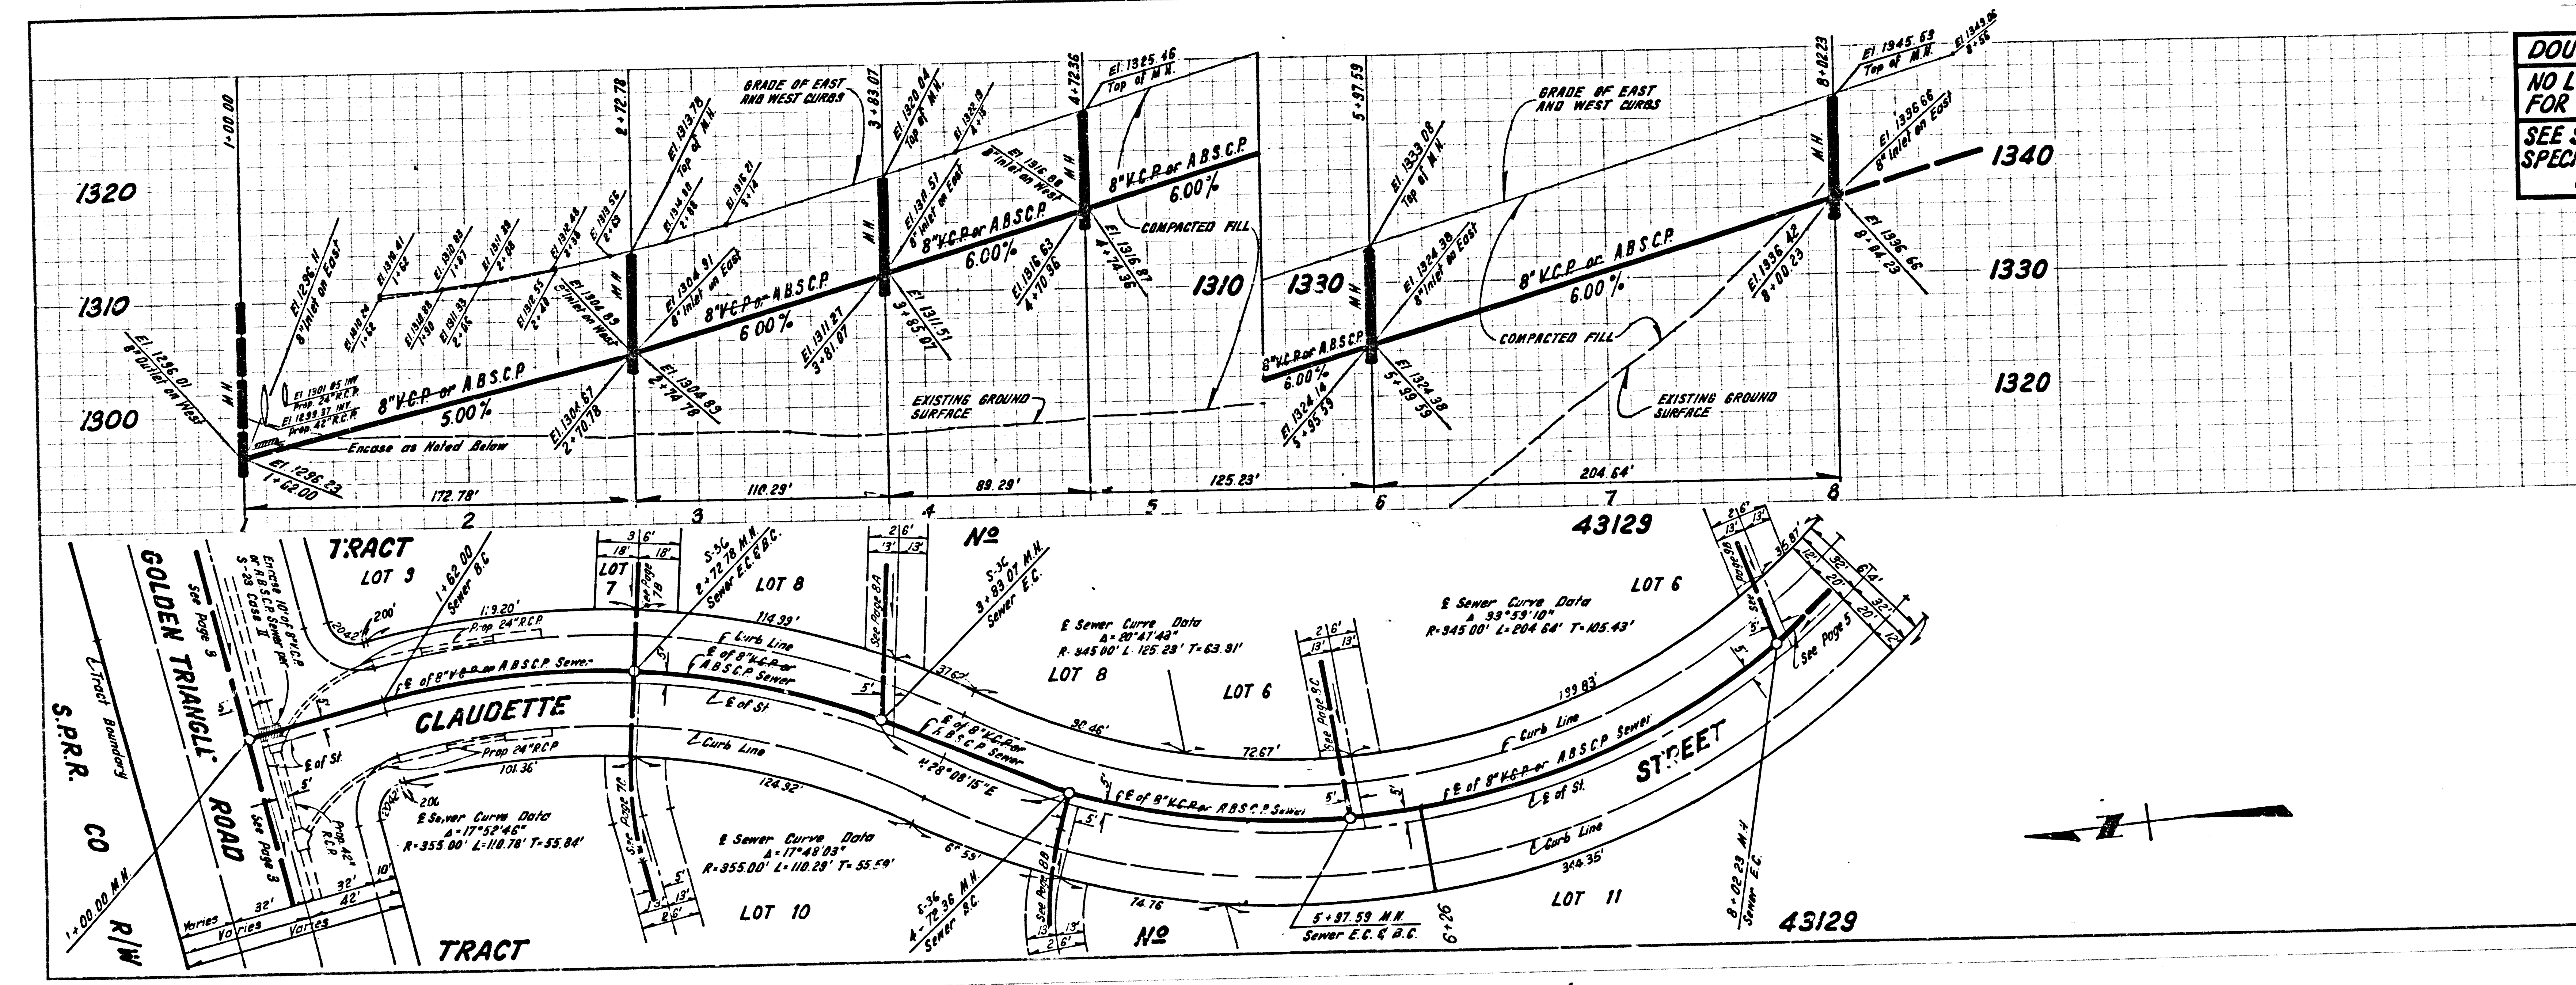

51427




15501 51 34 6515 51 2011





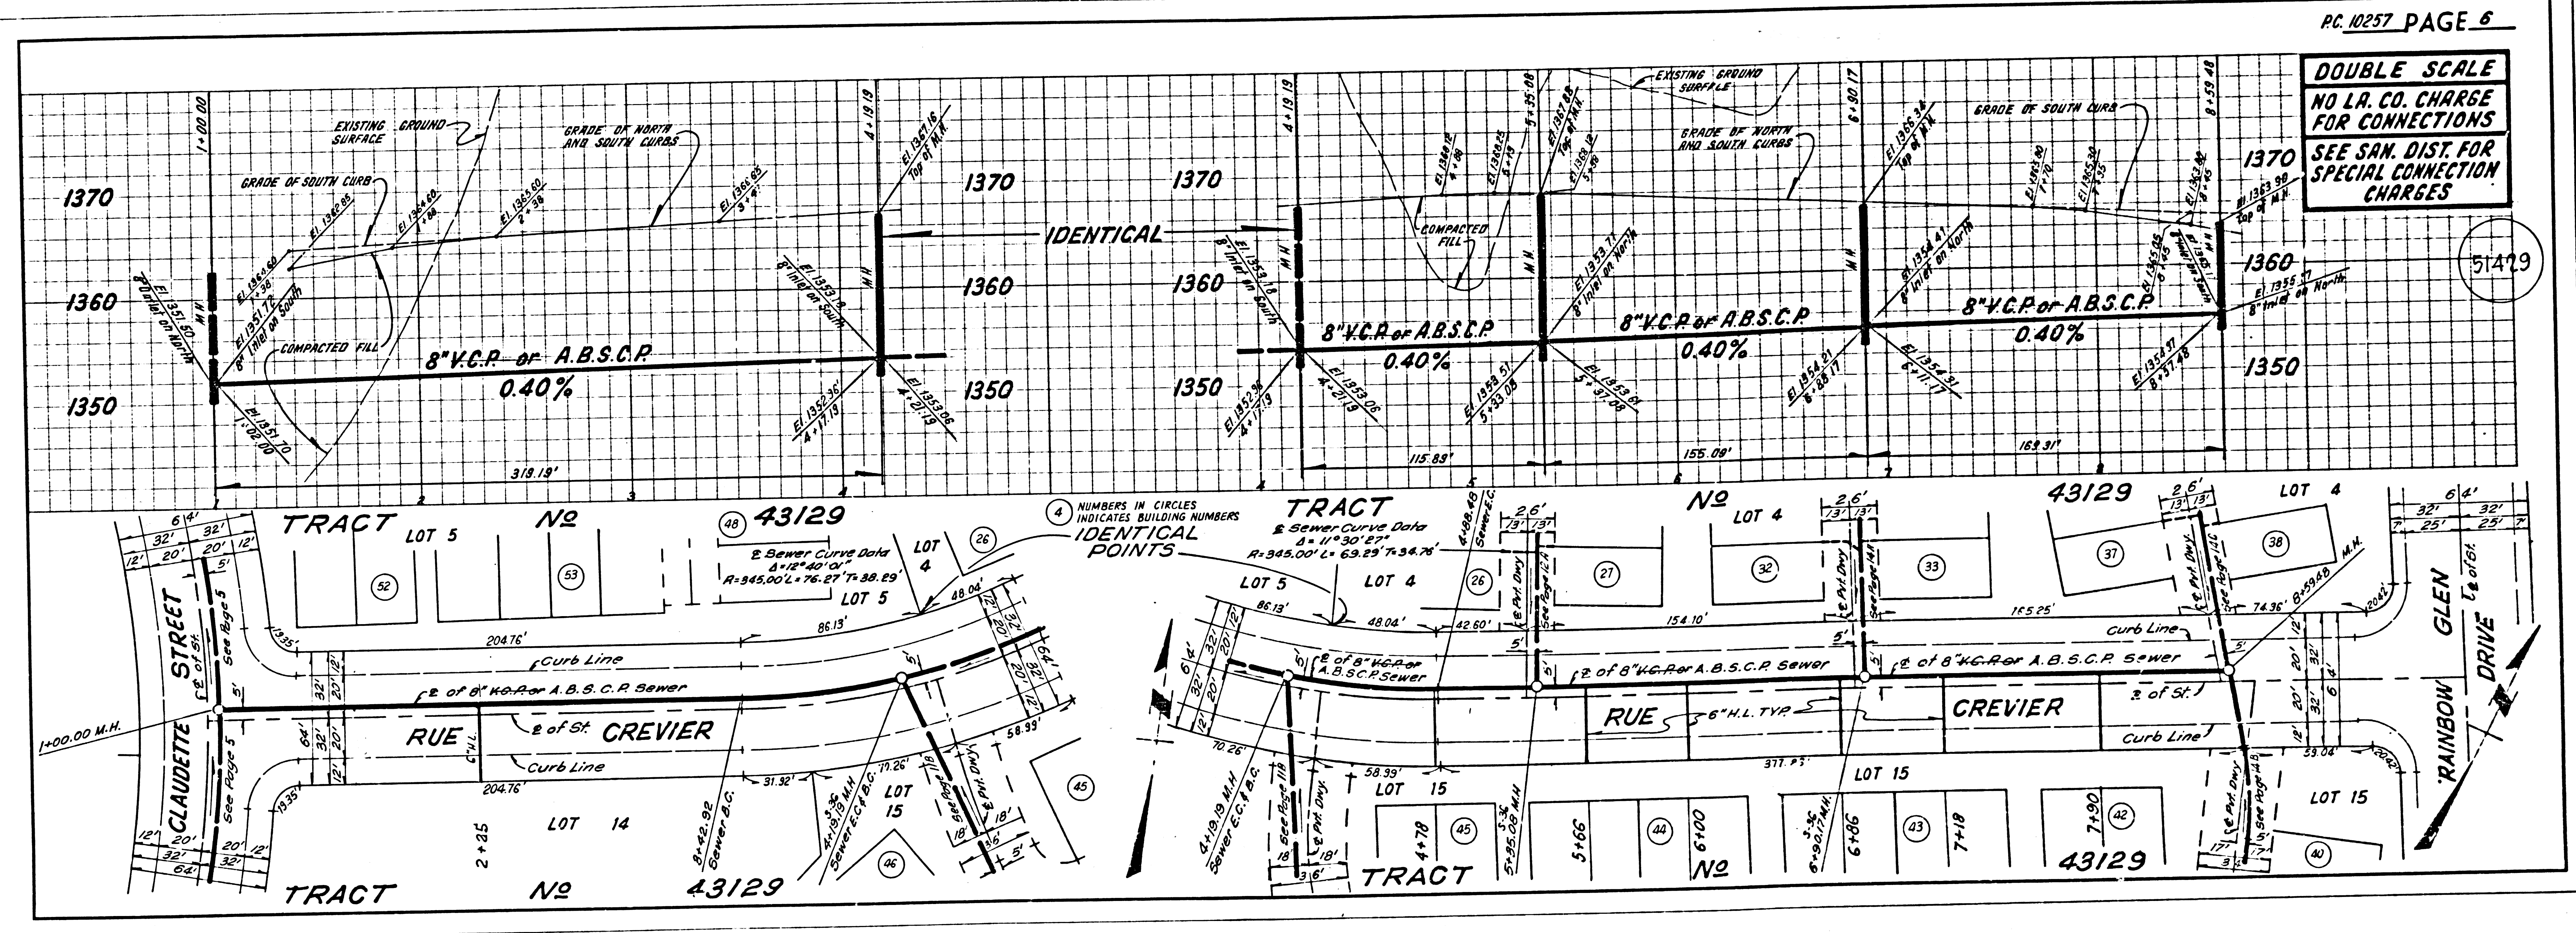
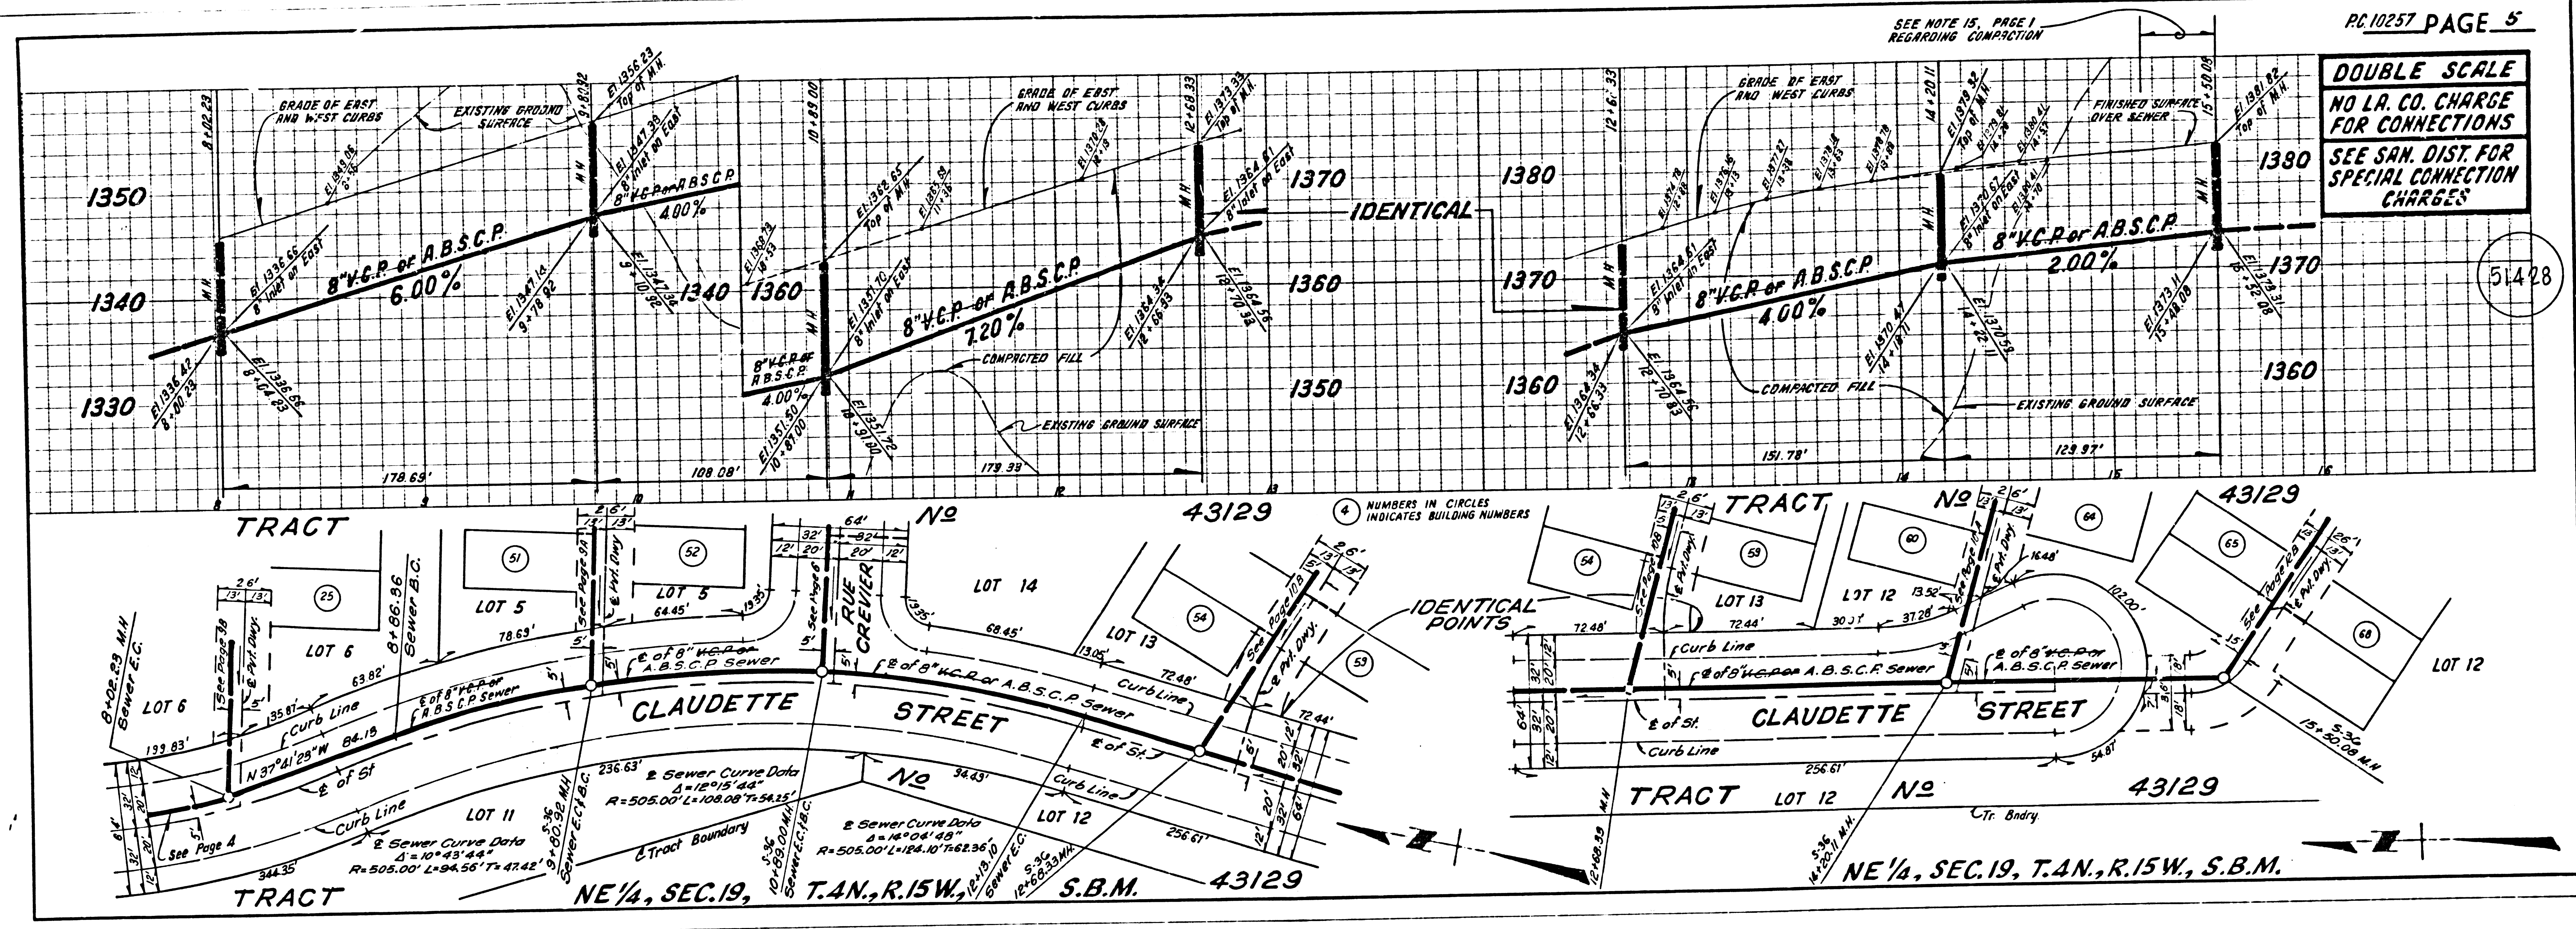


ISSUED BY CIVIL ENGINEER 1941



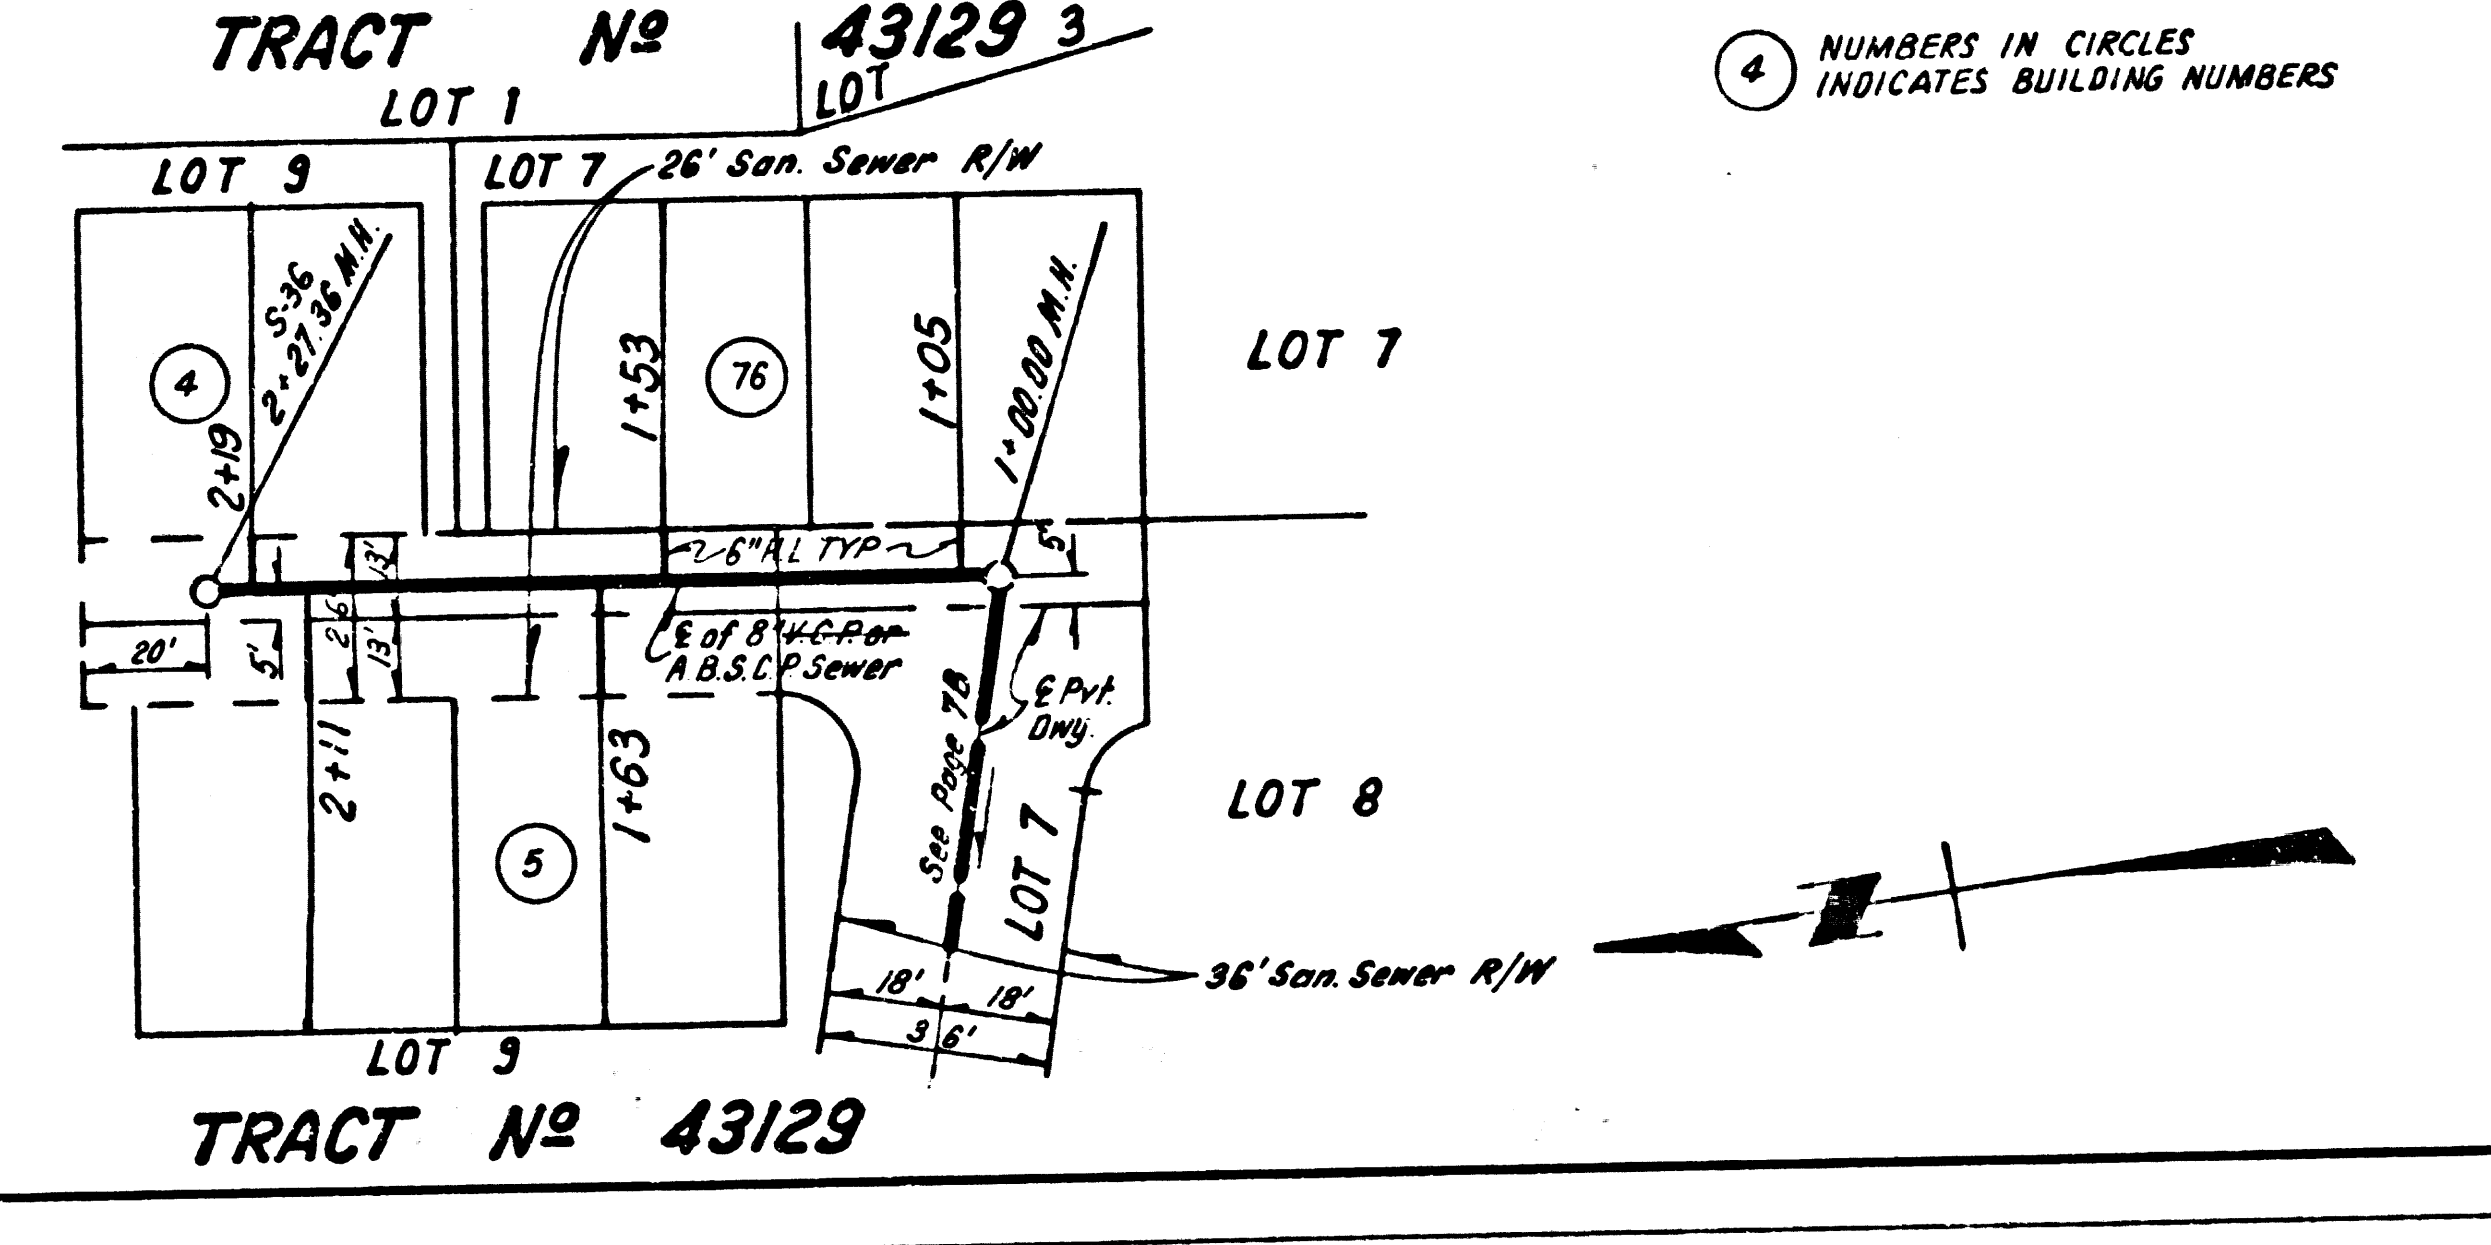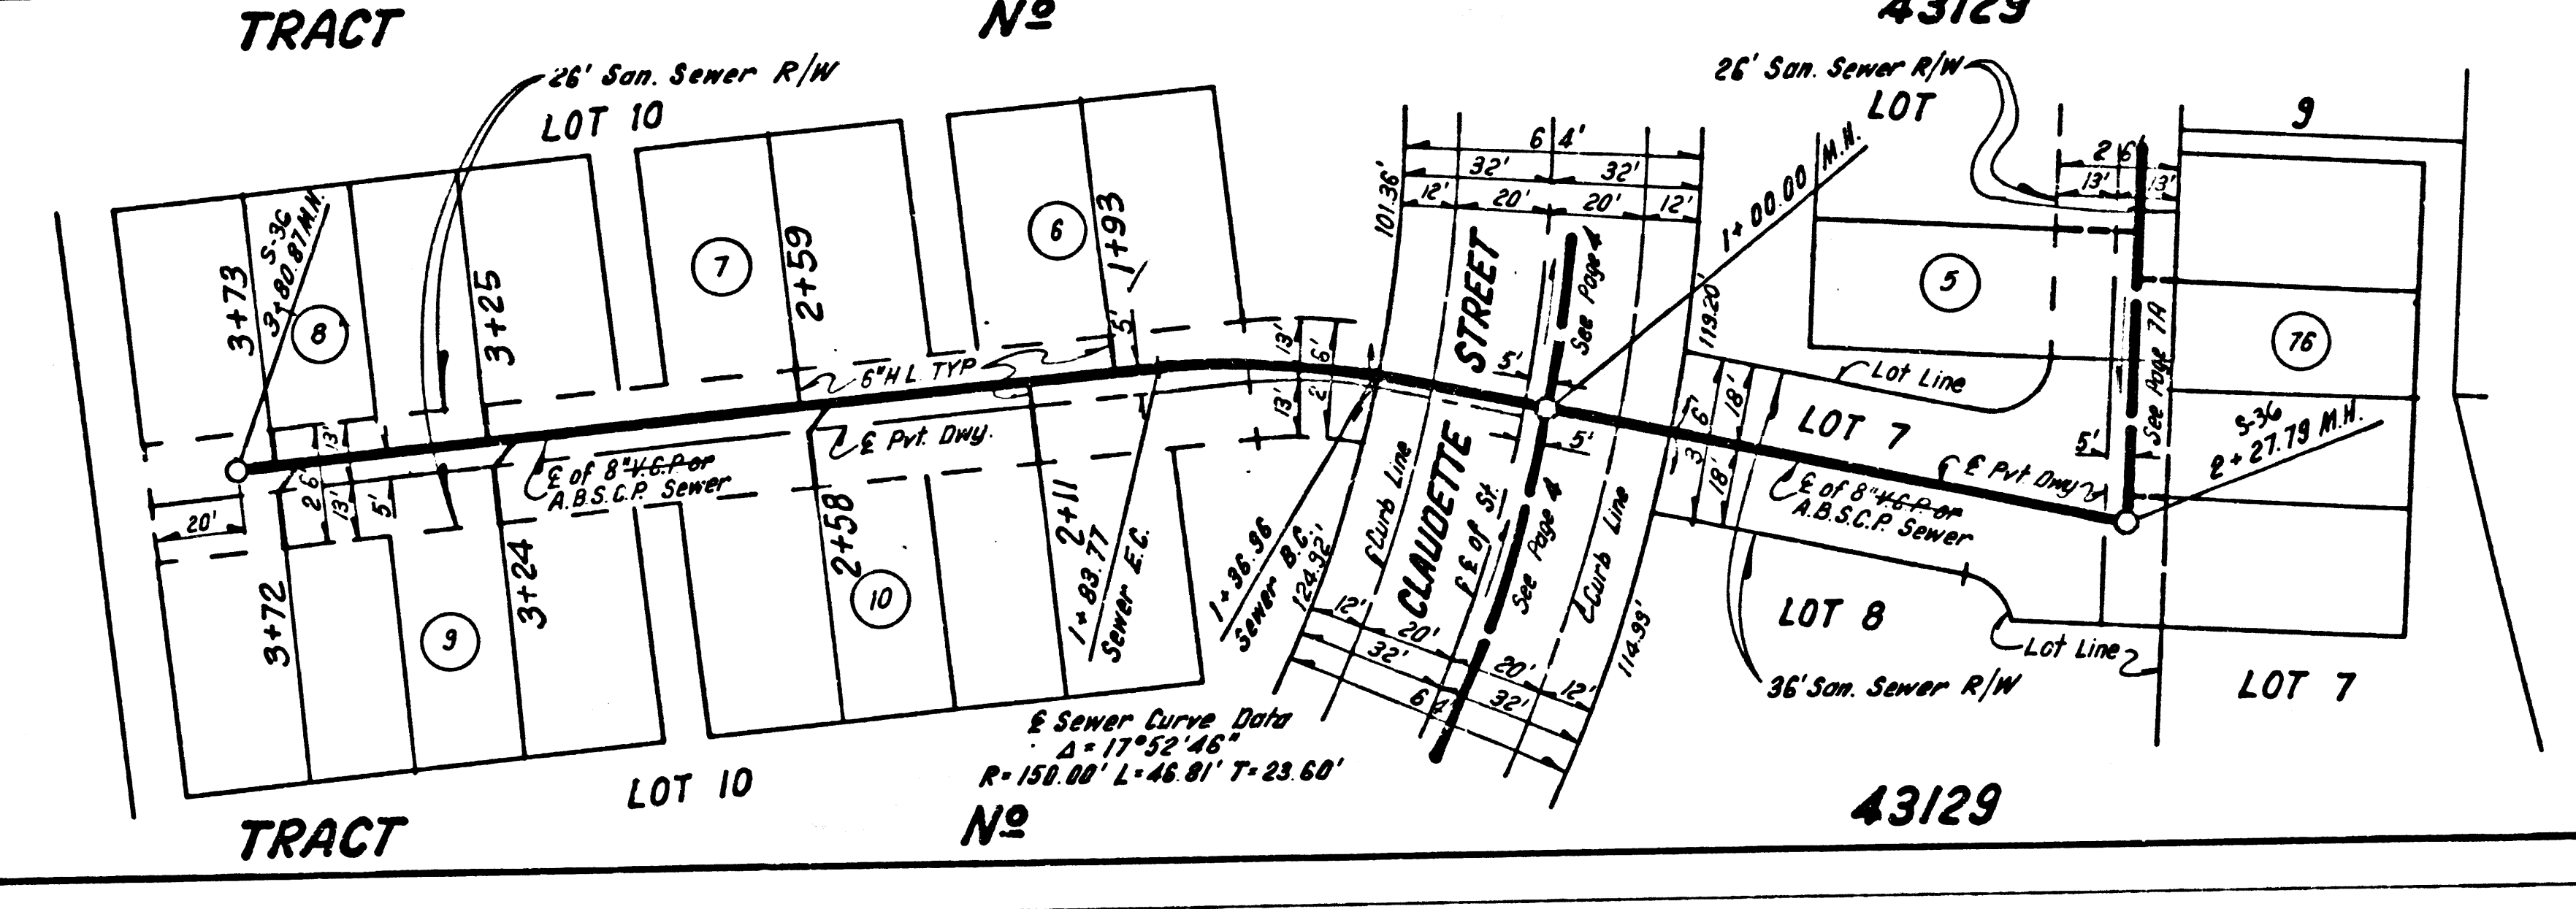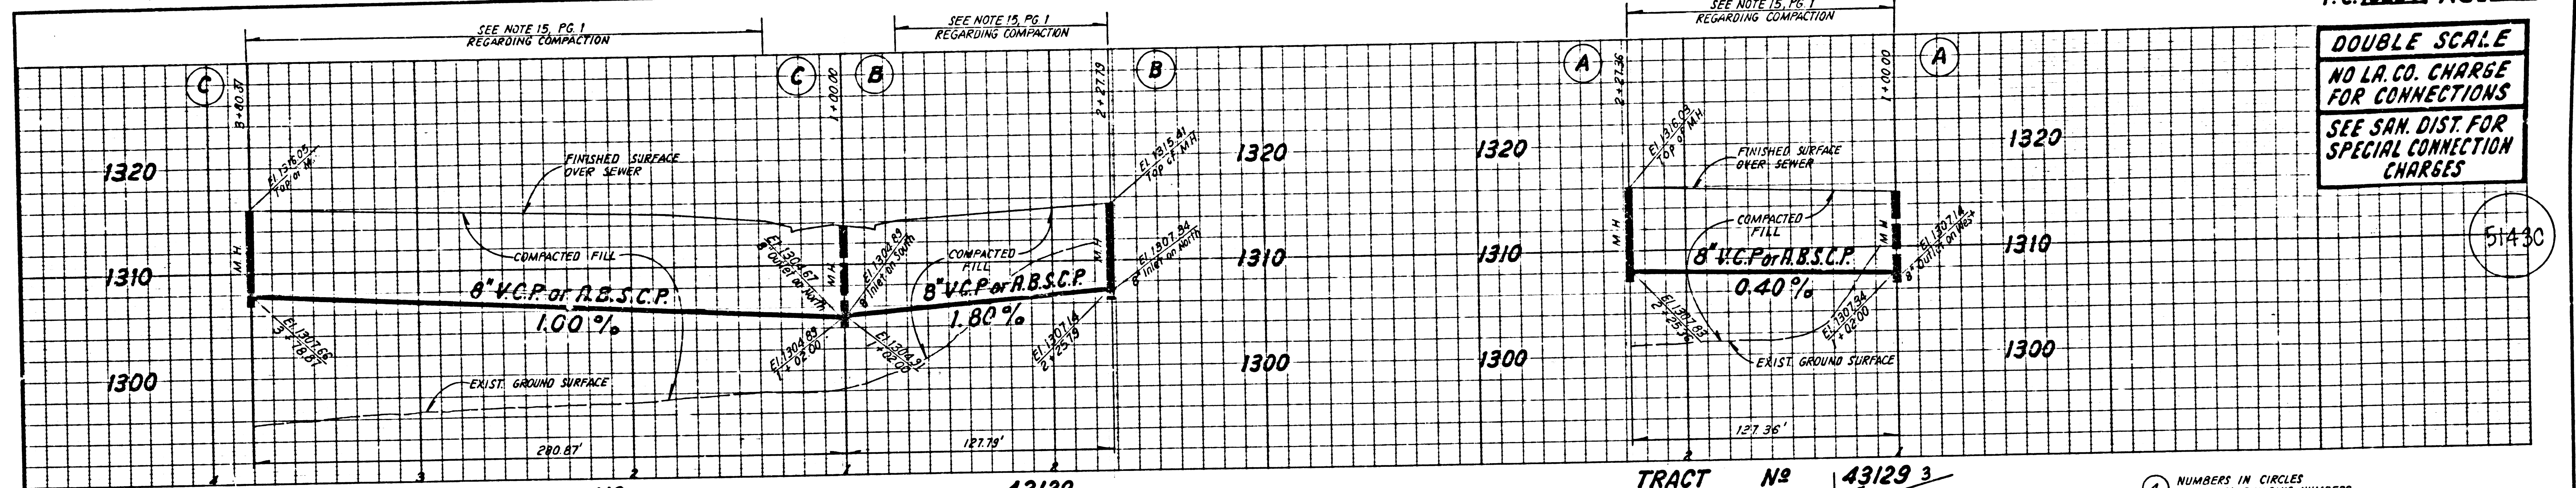



NUMBERS IN CIRCLES INDICATES BUILDING NUMBERS

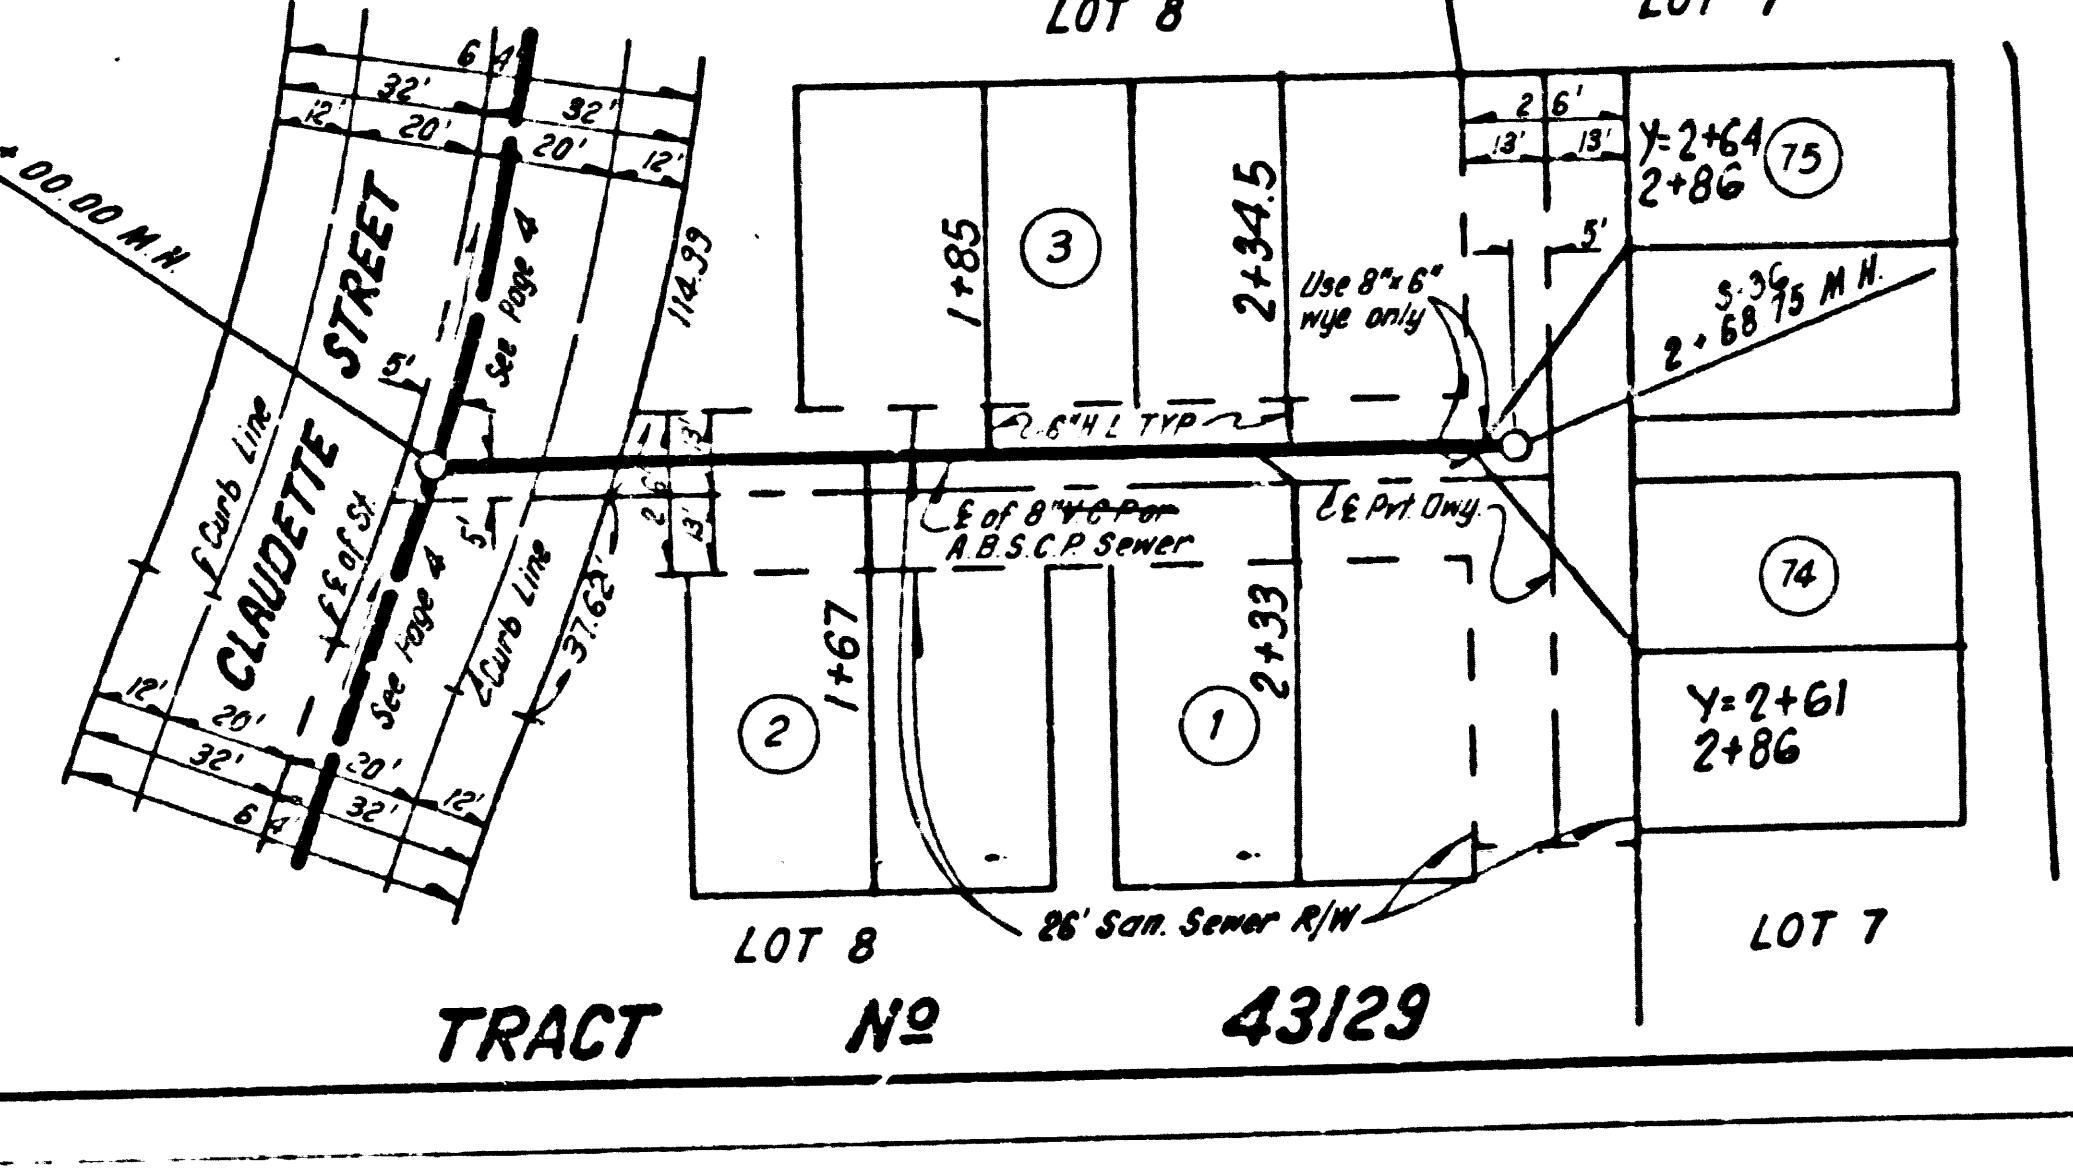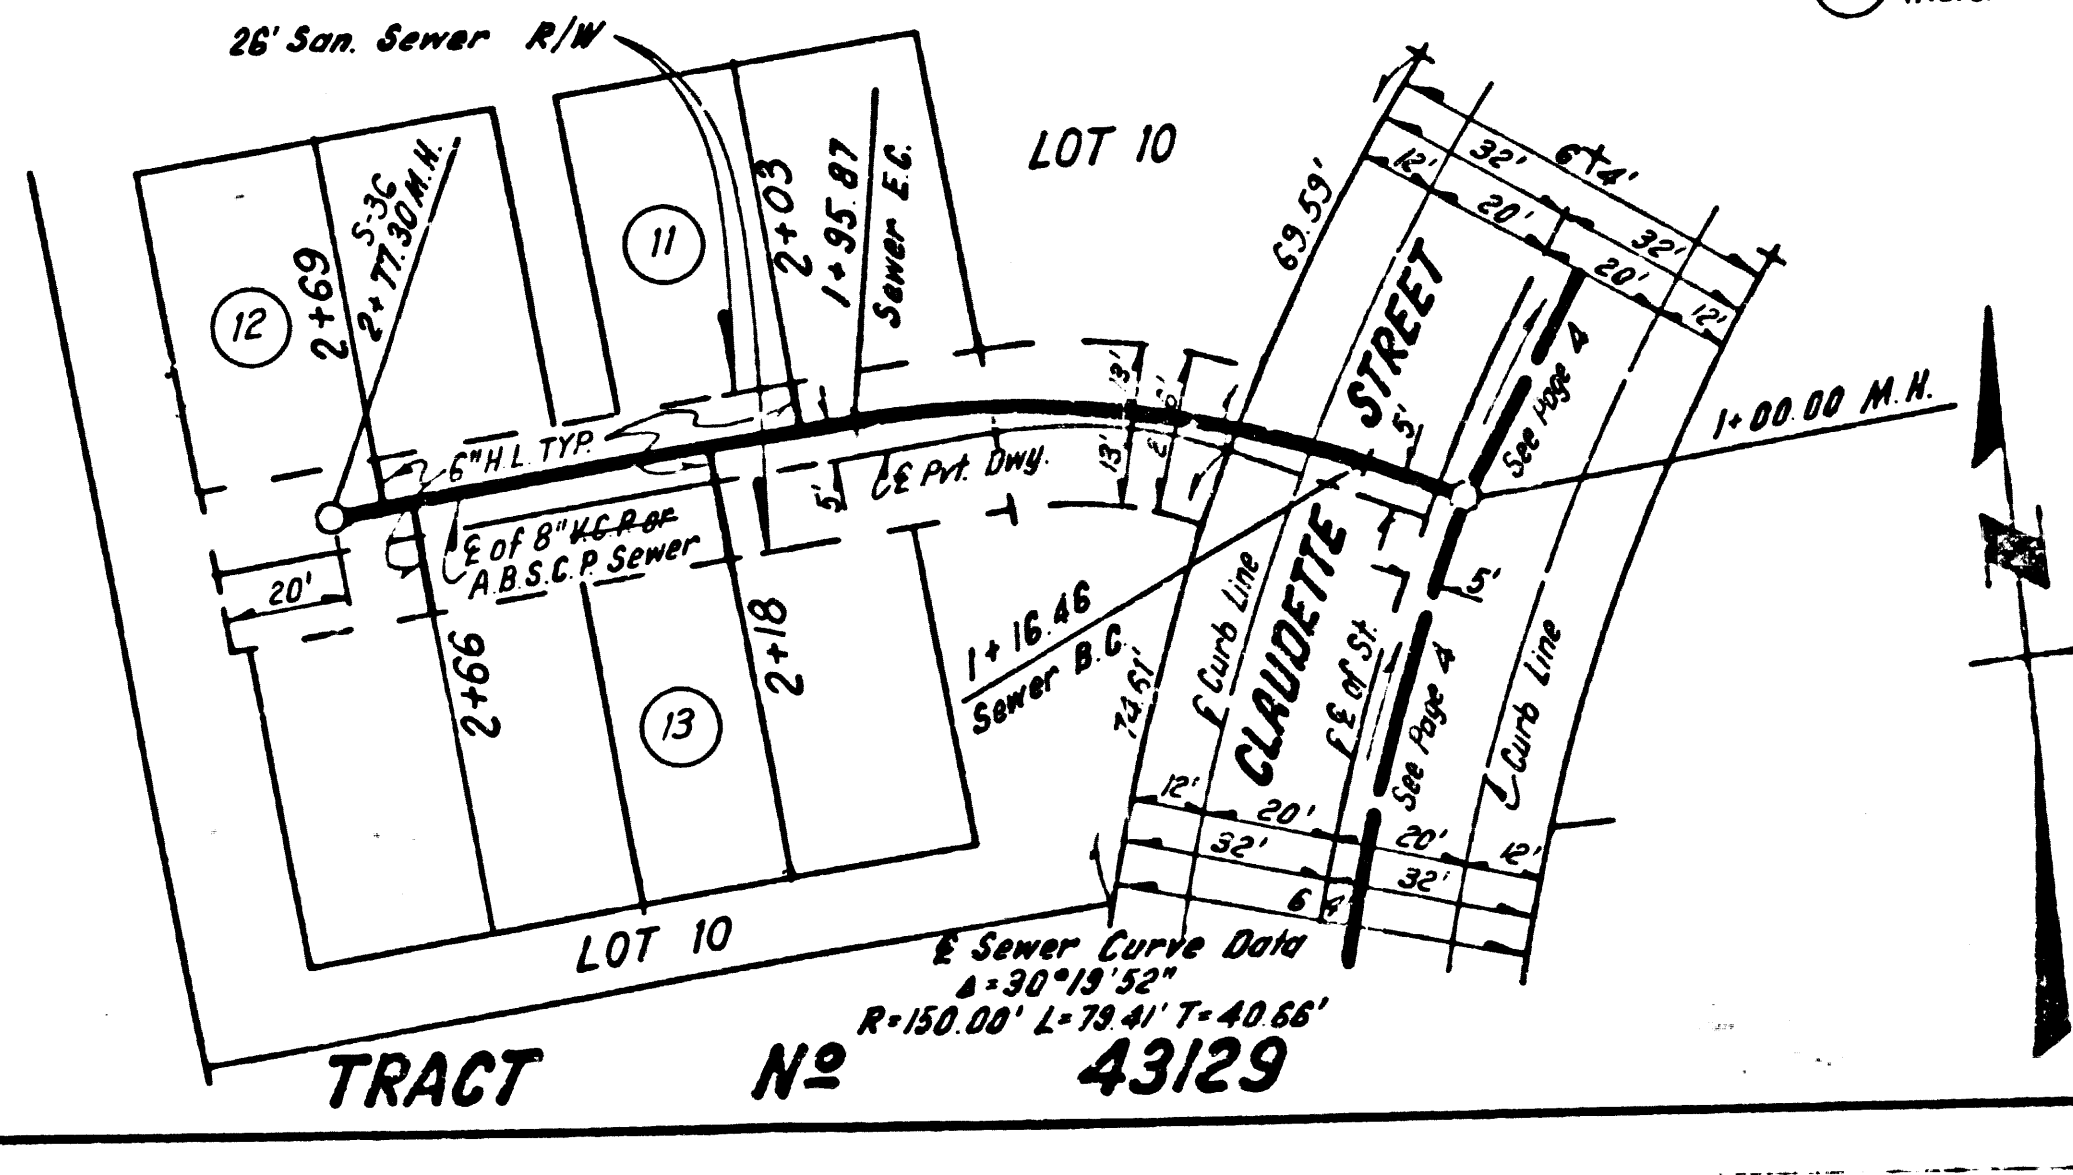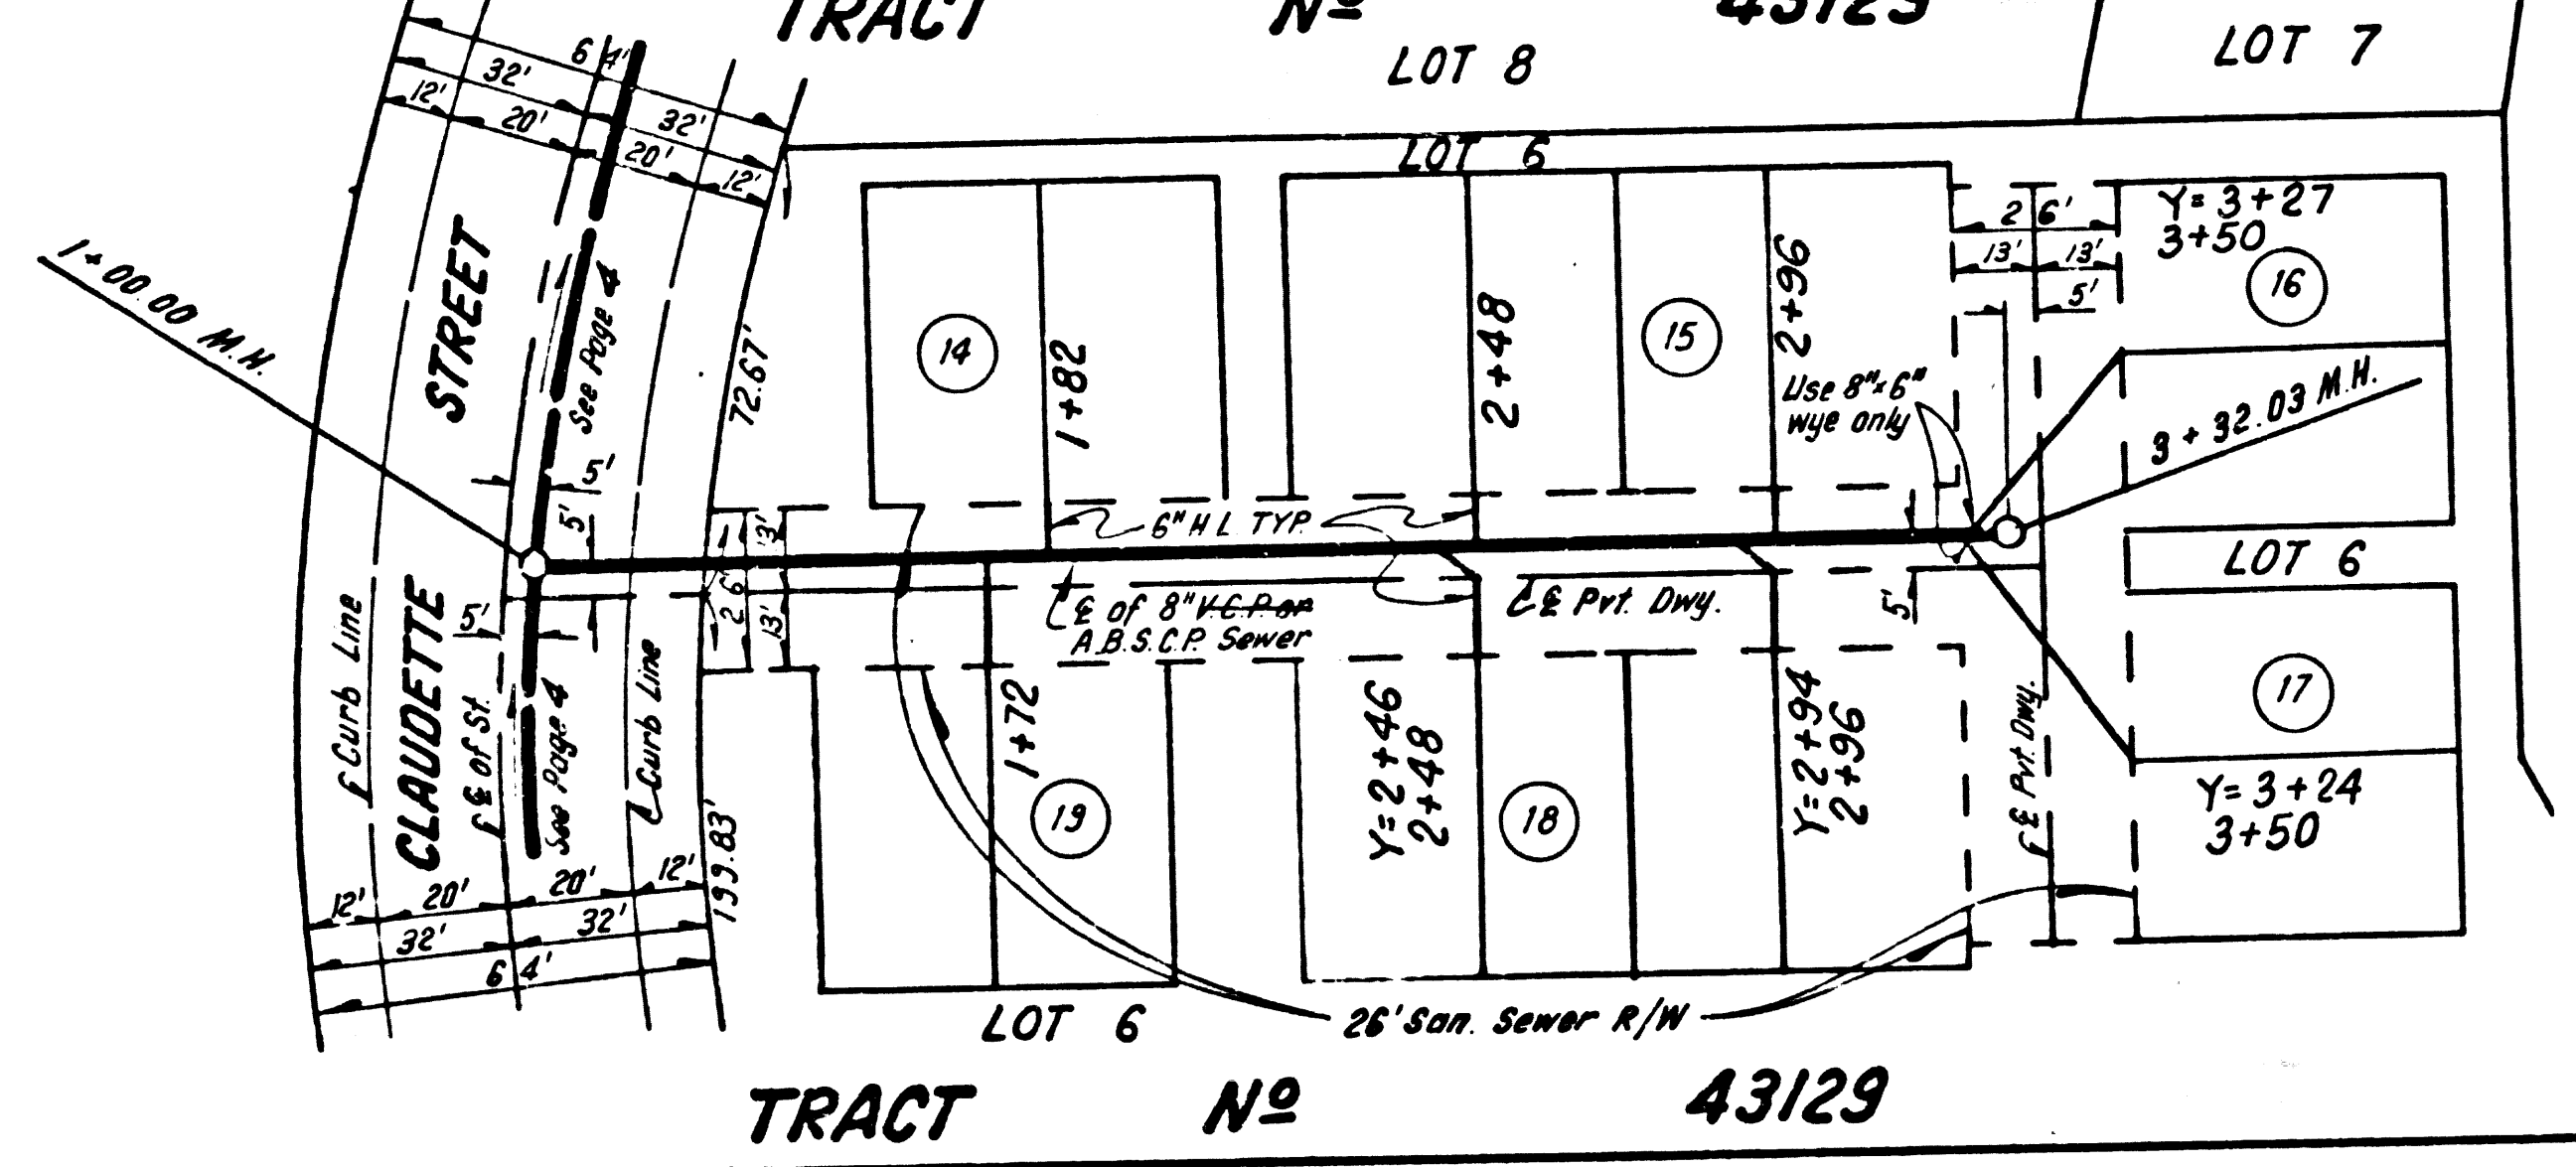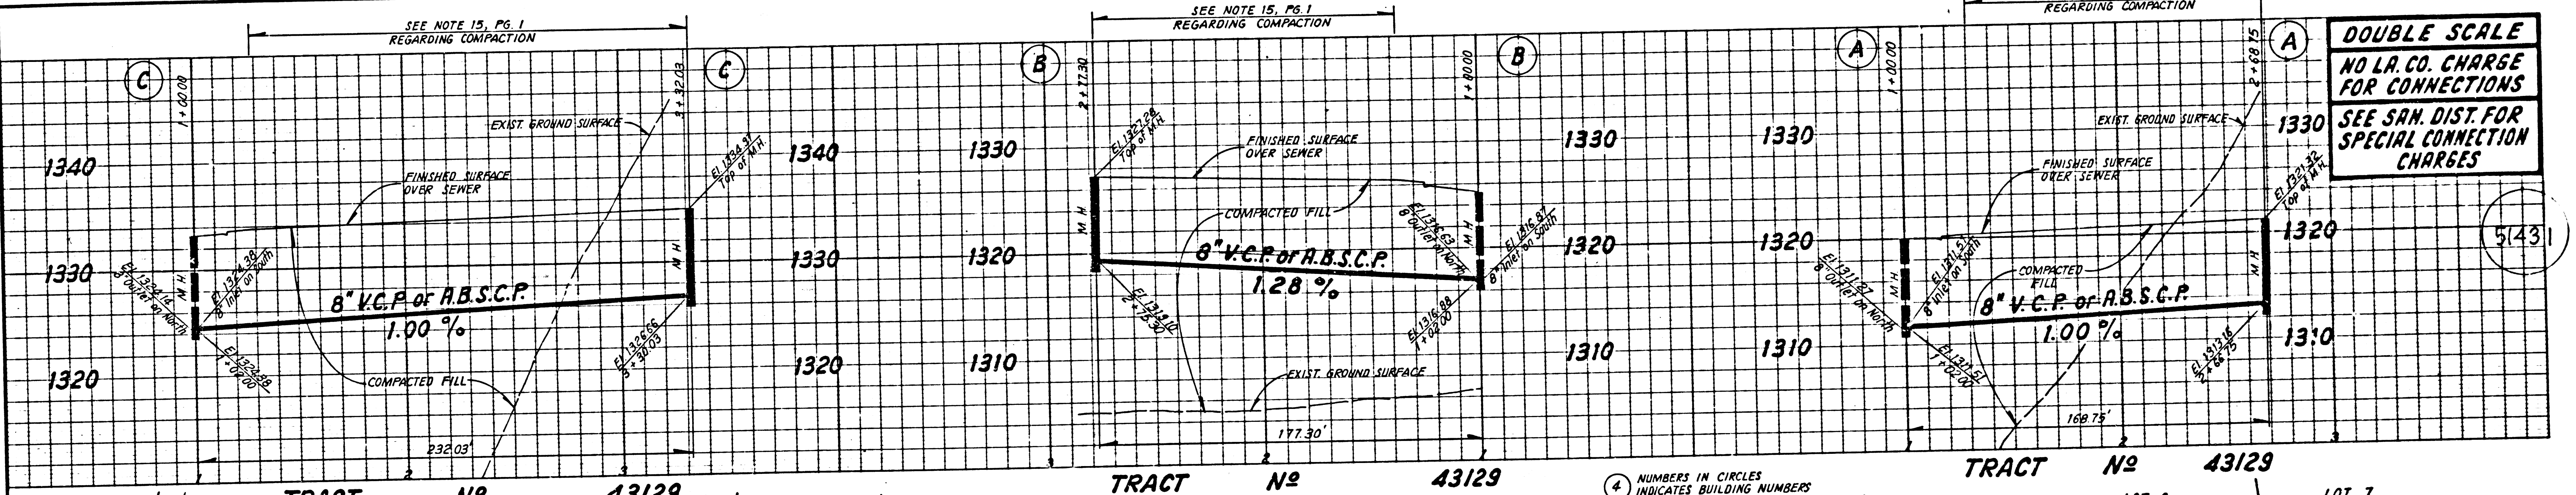



NUMBERS IN CIRCLES INDICATES BUILDING NUMBERS

72501 QM 29 ESIC 0M 10A9T



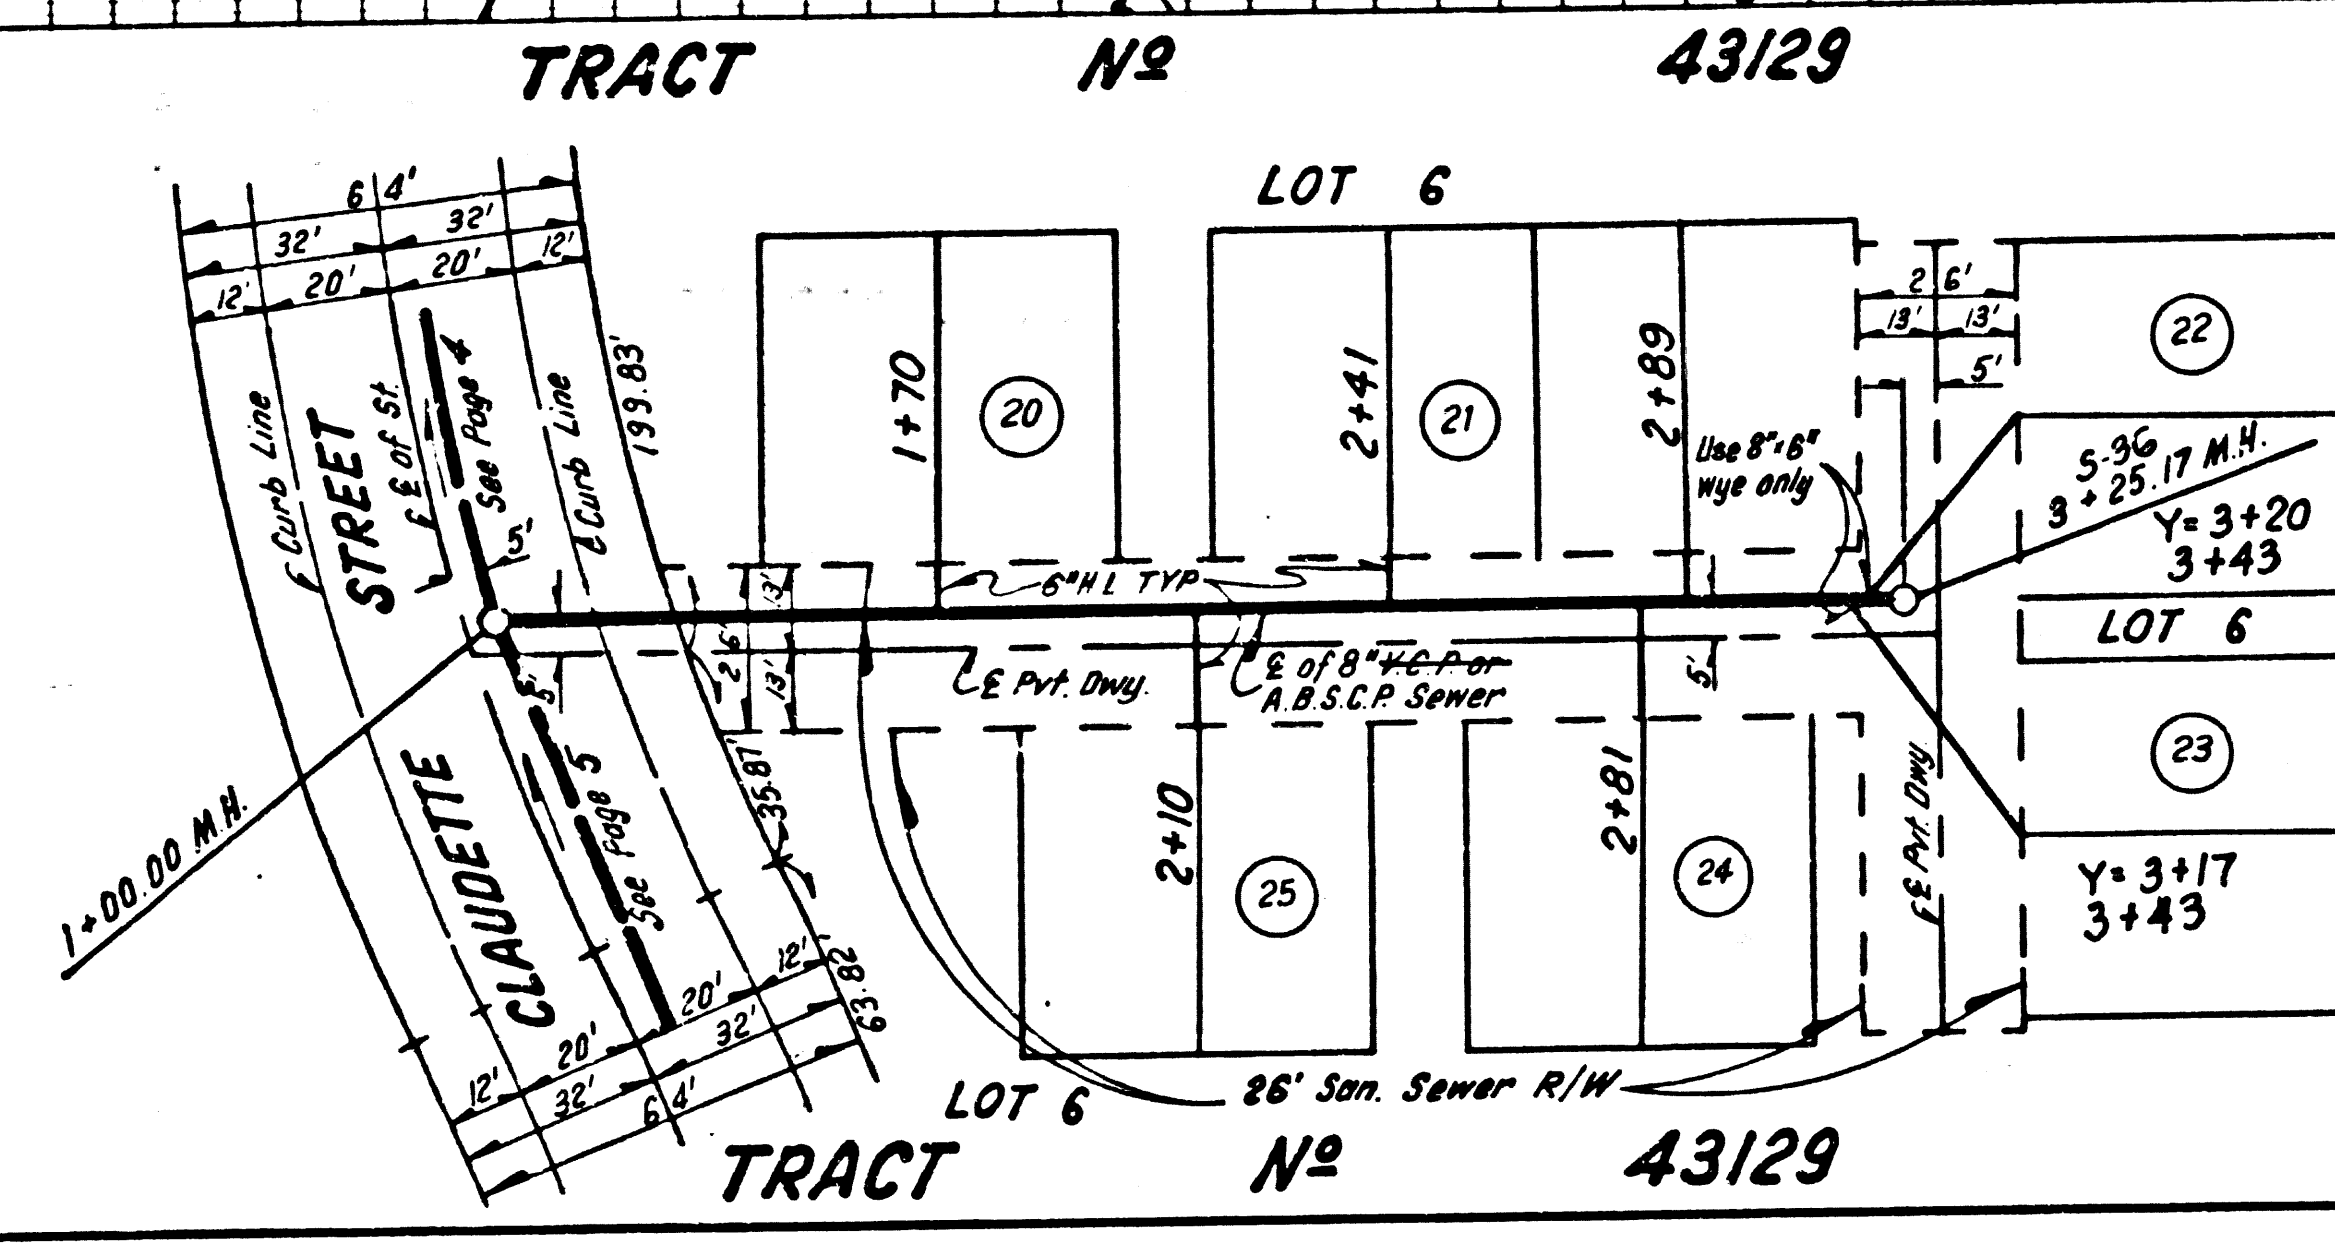
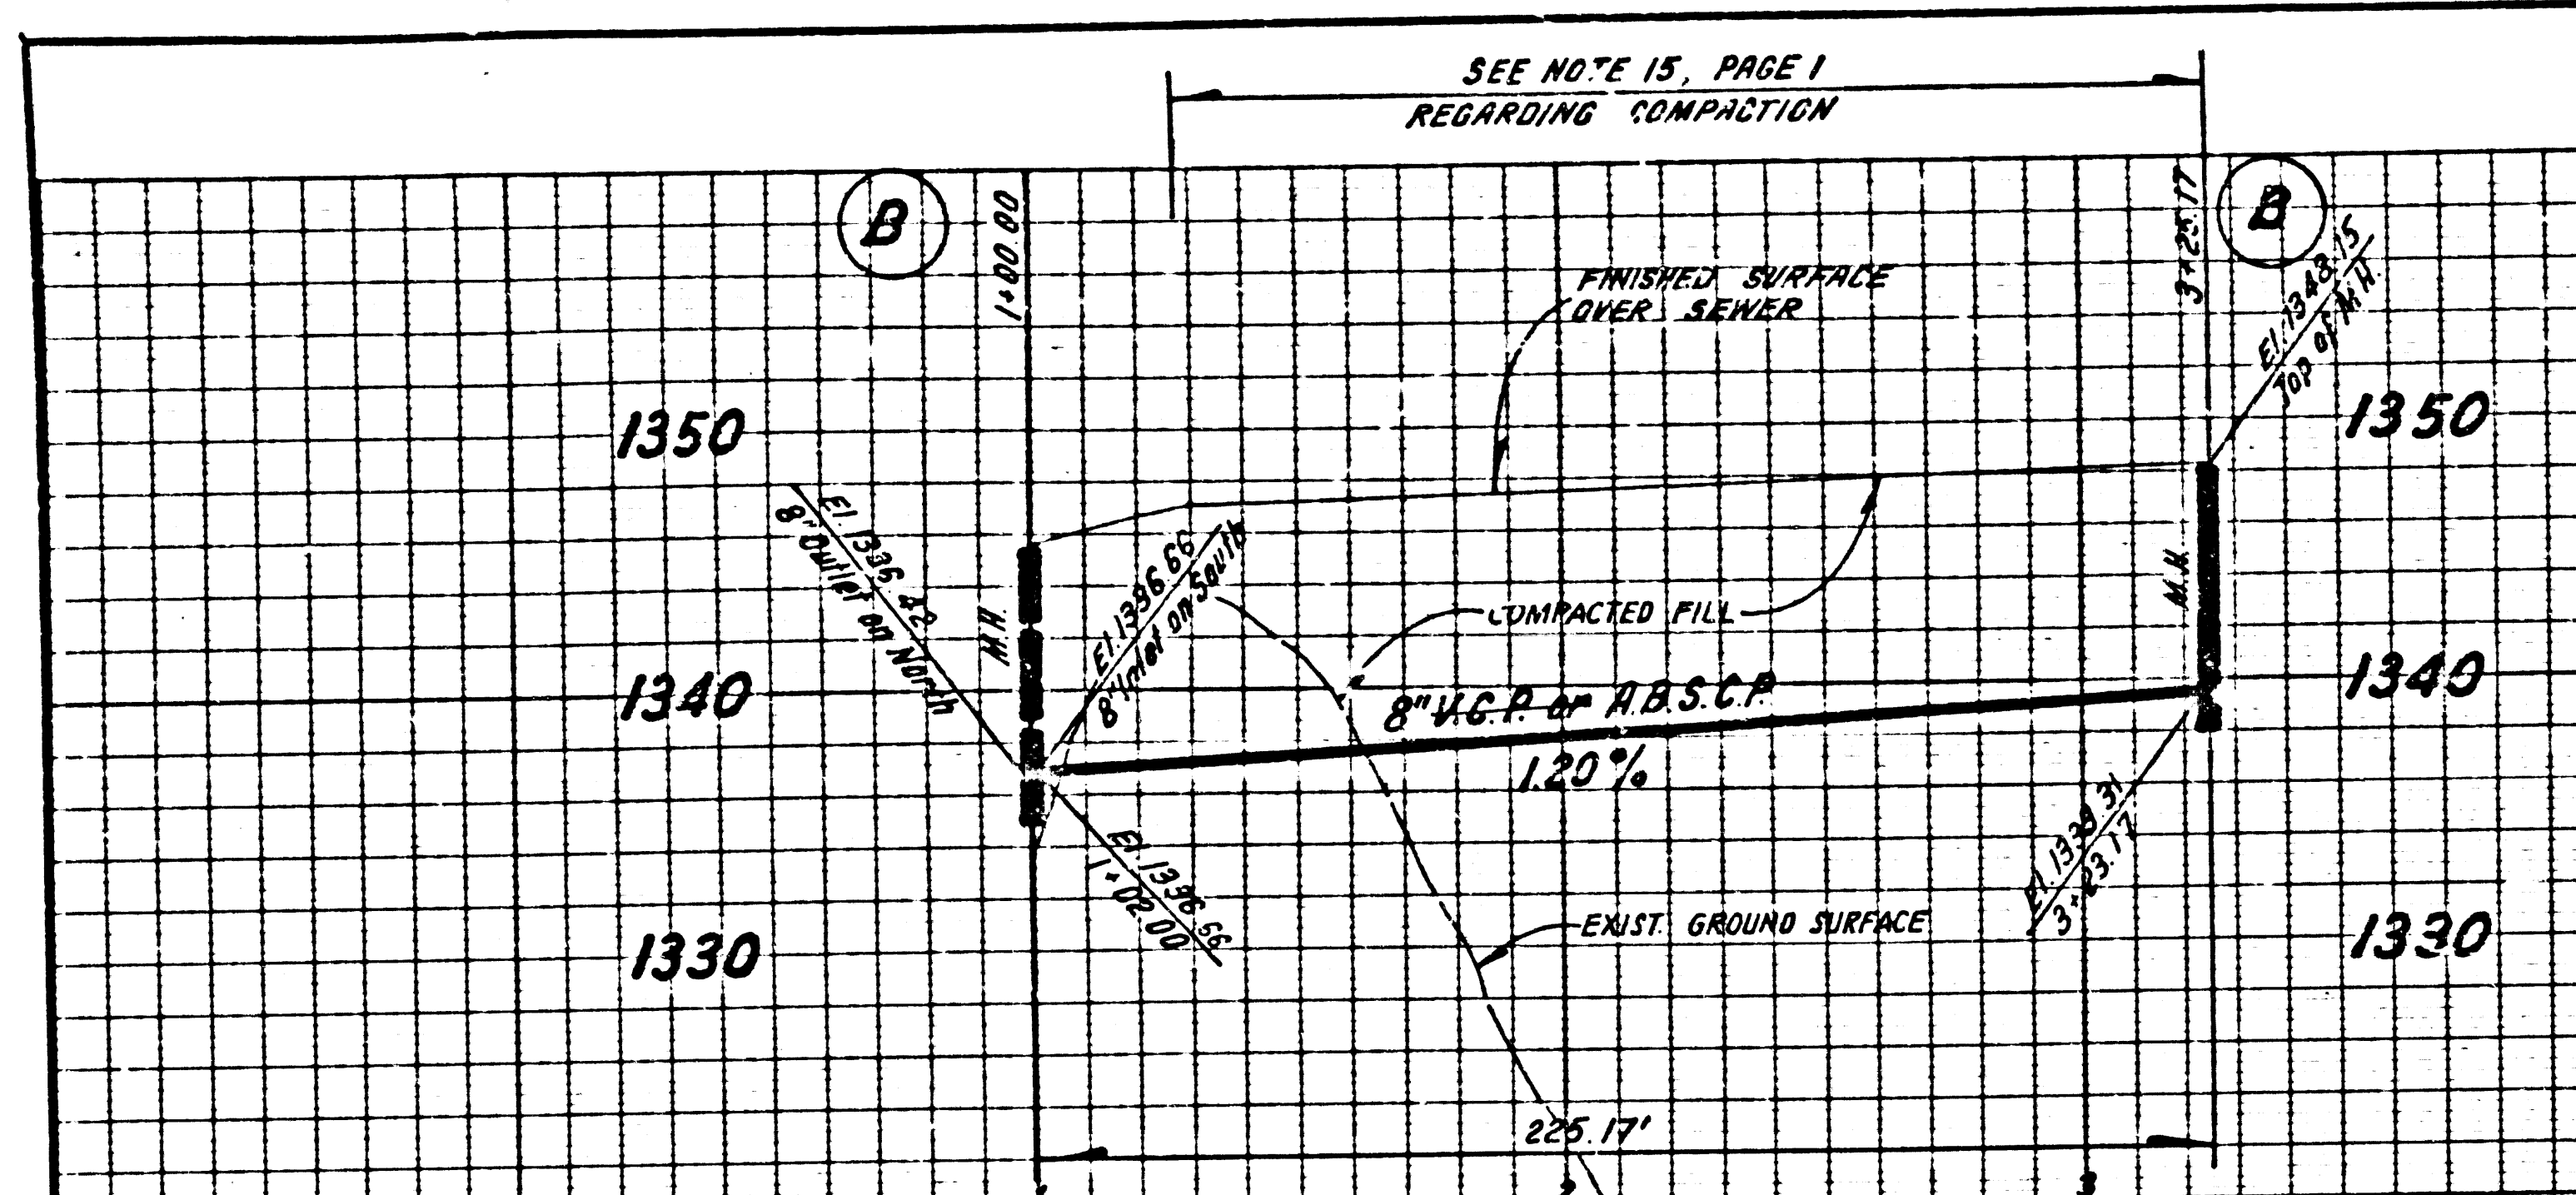


NUMBERS IN CIRCLES INDICATES BUILDING NUMBERS

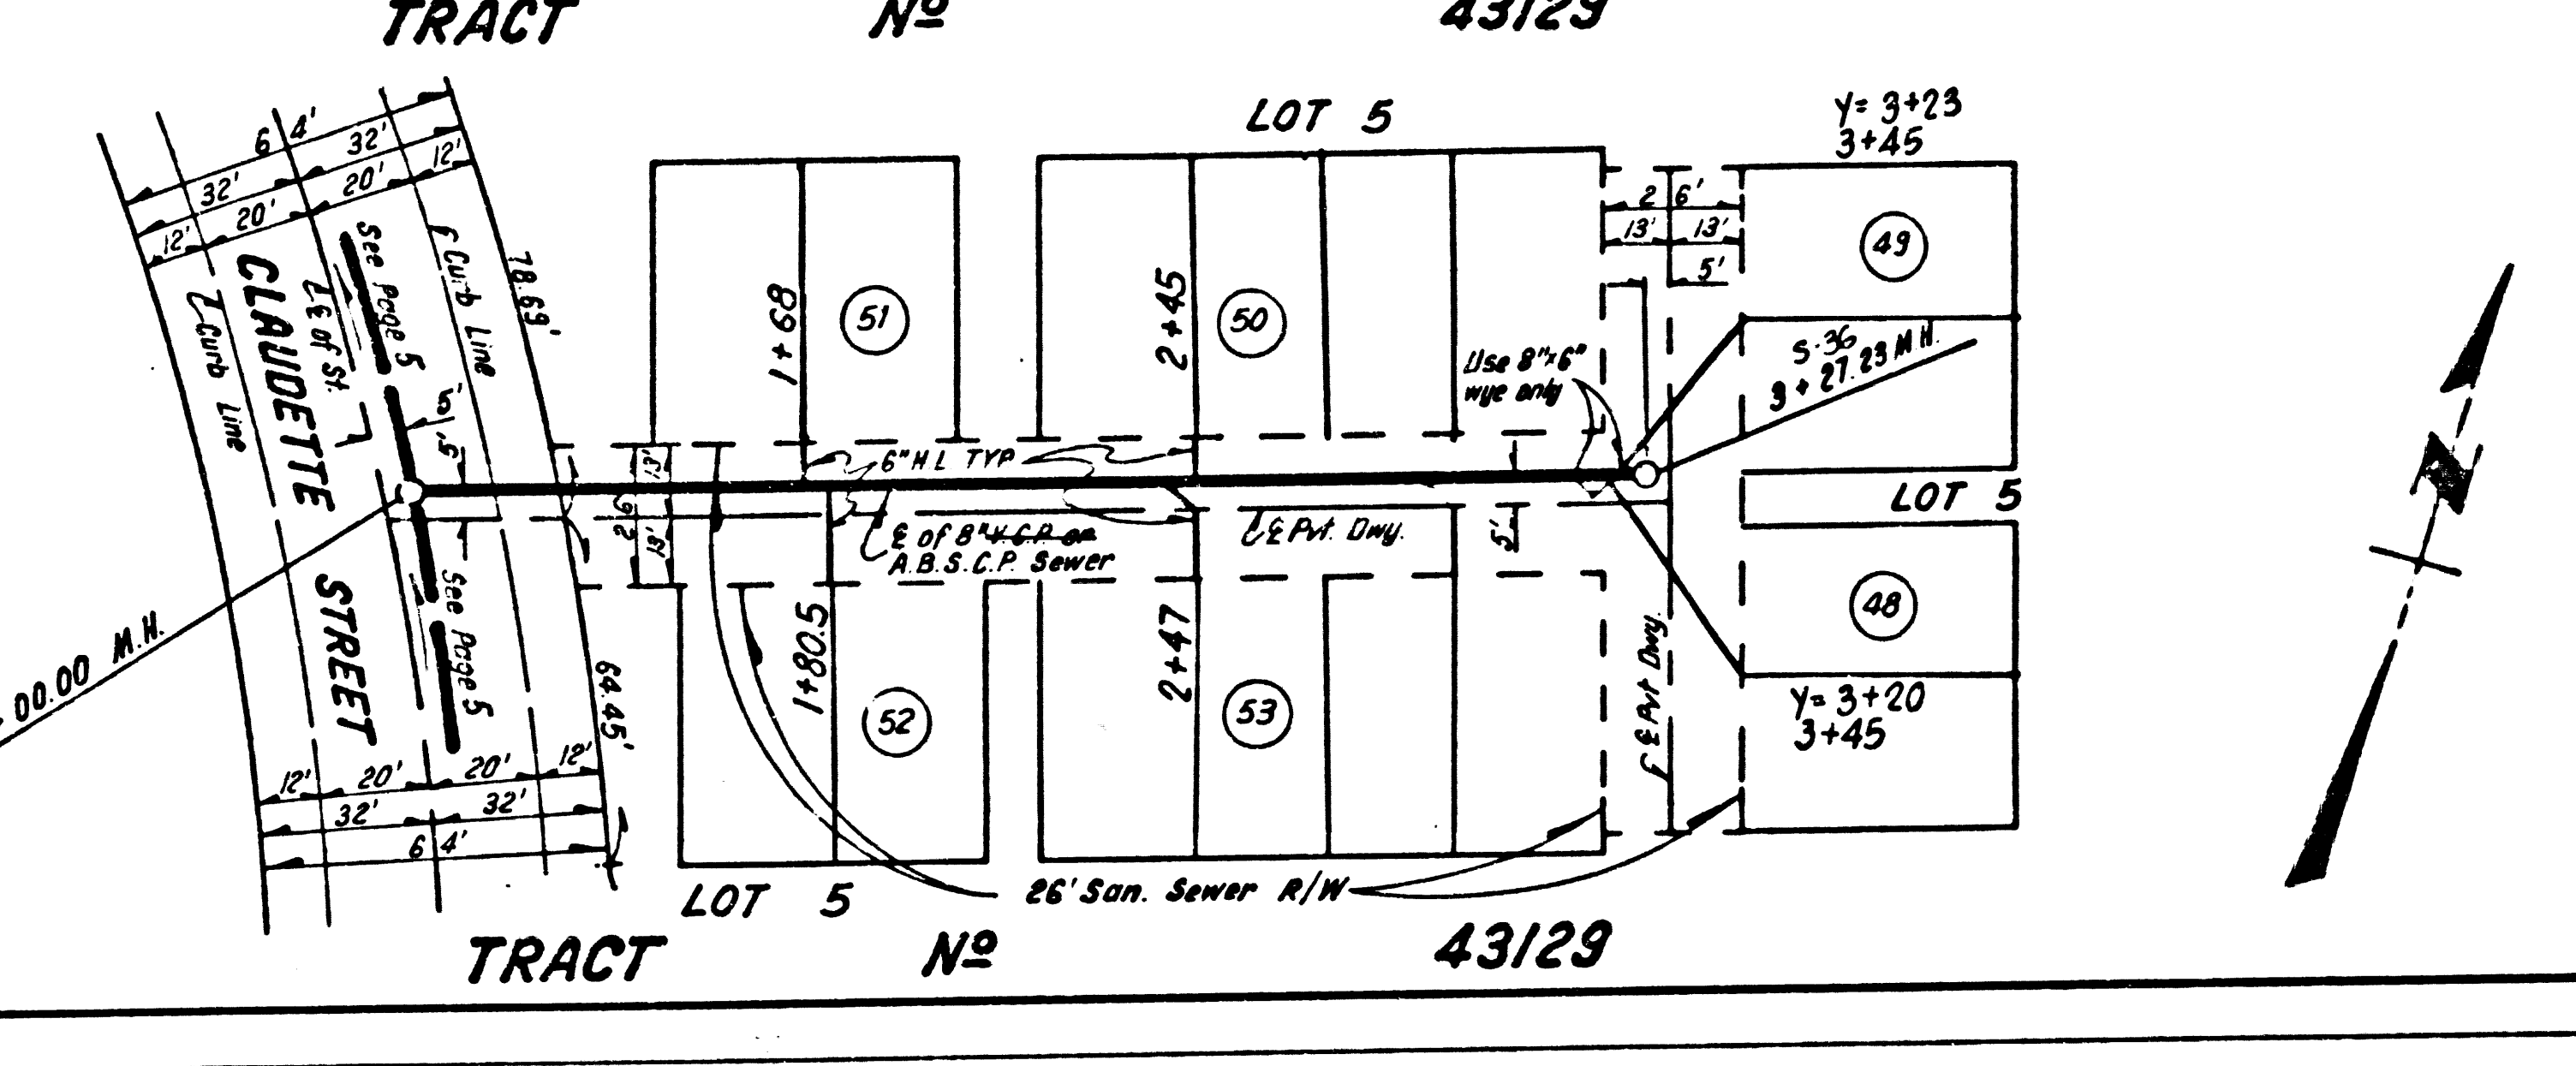
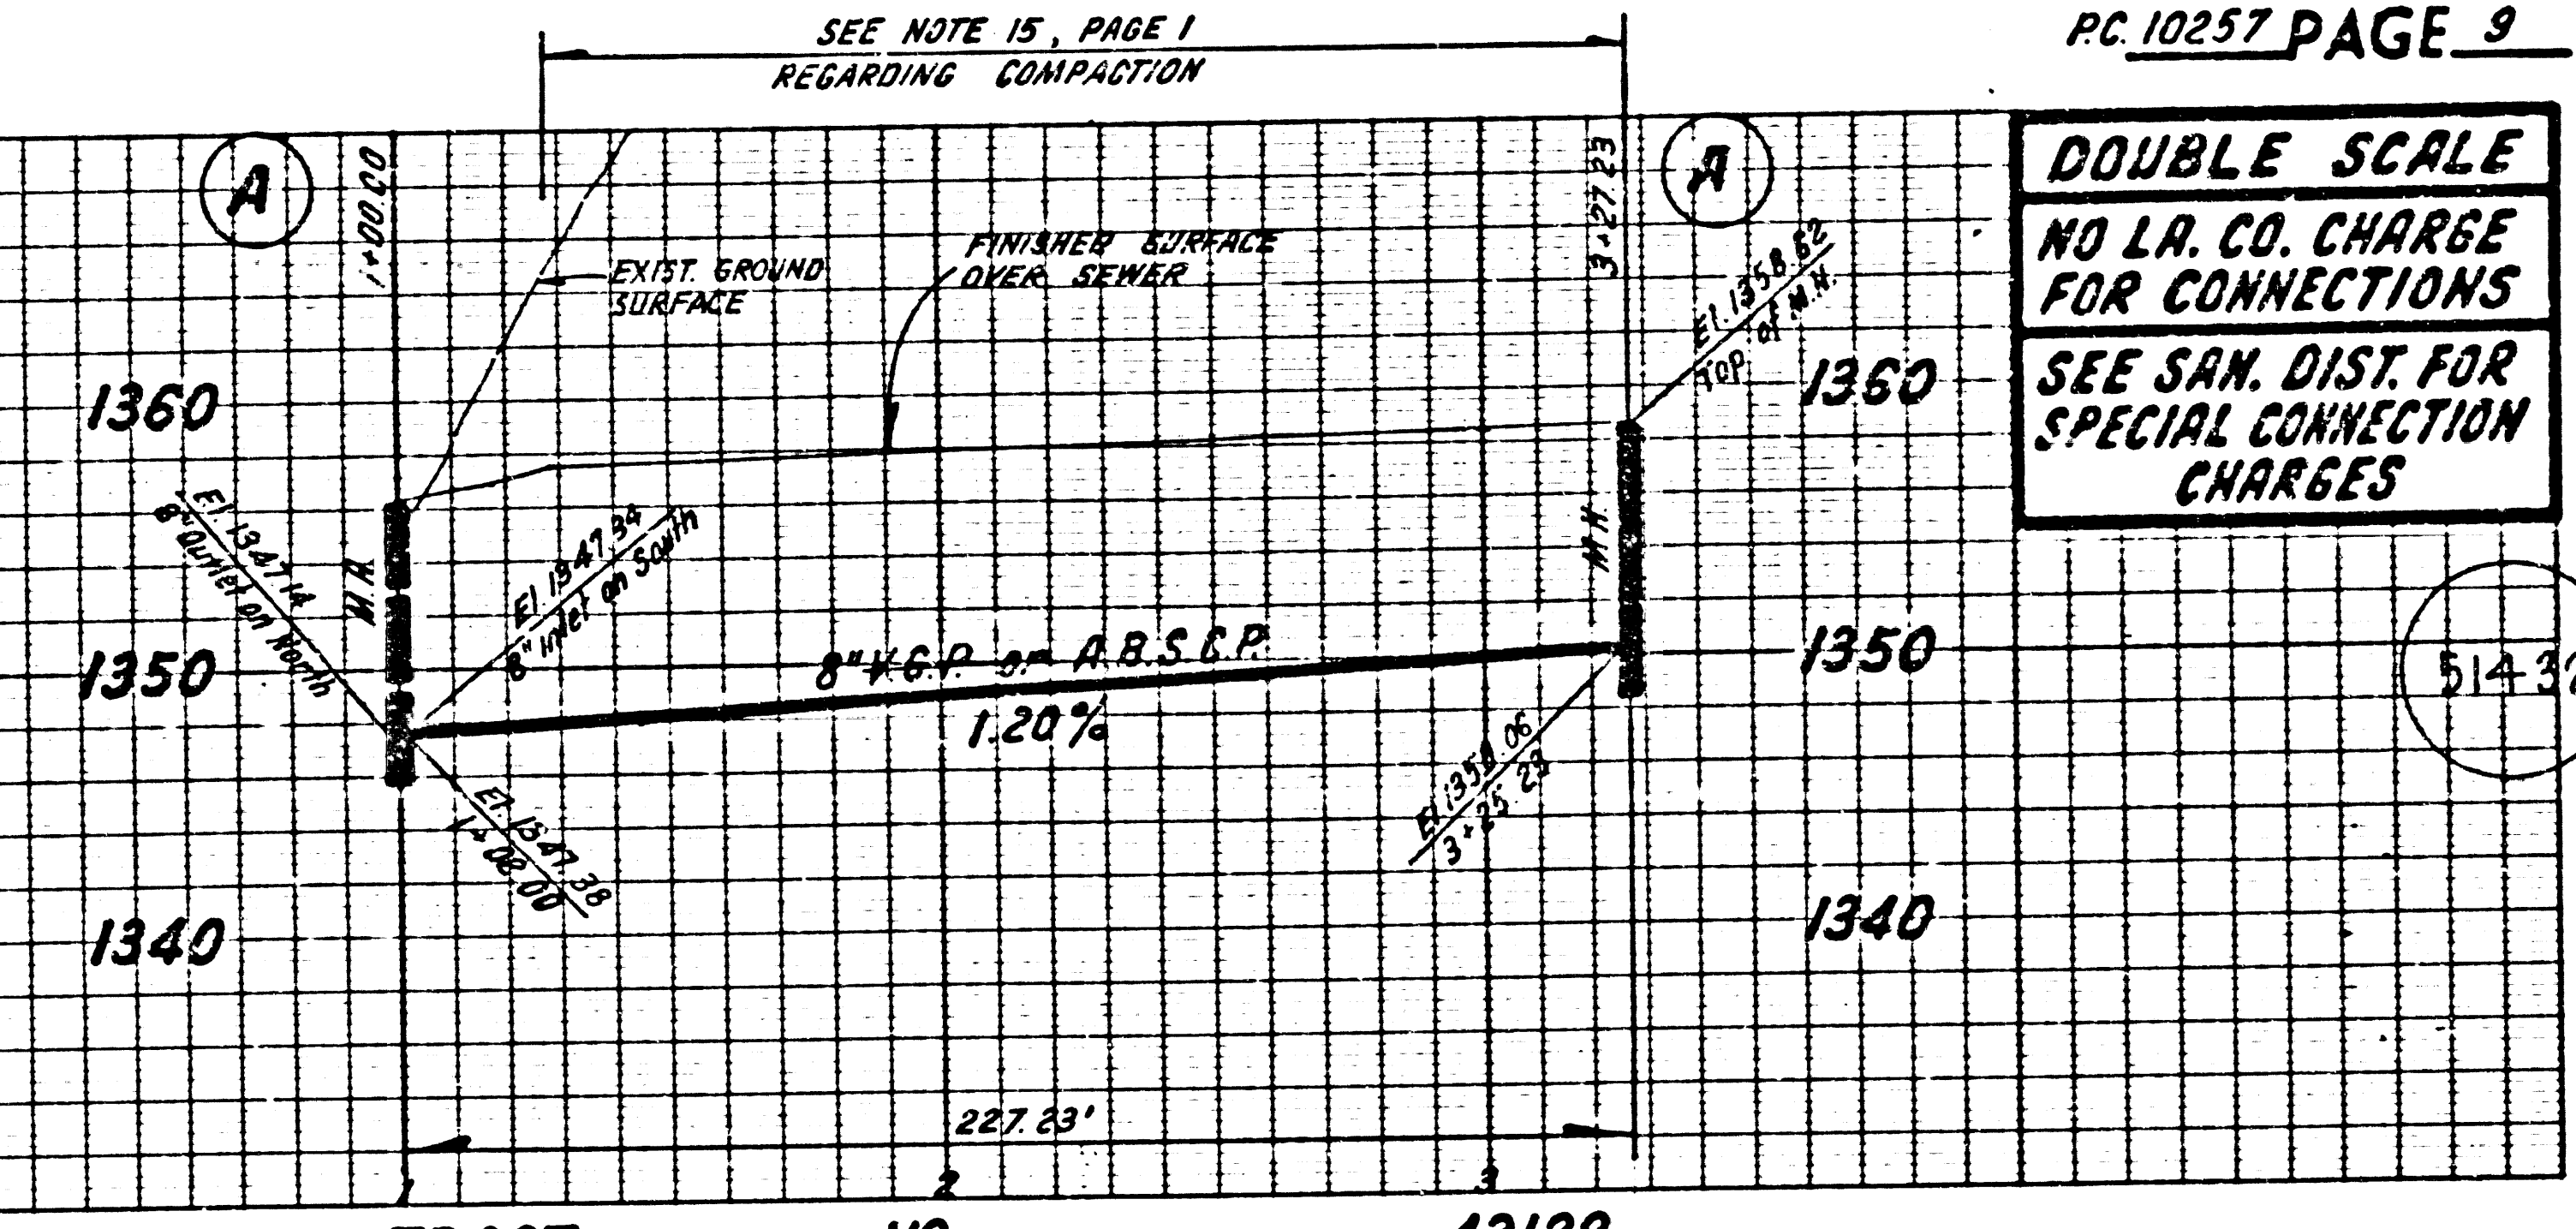


DOUBLE SCALE  
NO L.A. CO. CHARGE  
FOR CONNECTIONS  
SEE SAN. DIST. FOR  
SPECIAL CONNECTION  
CHARGES

51432

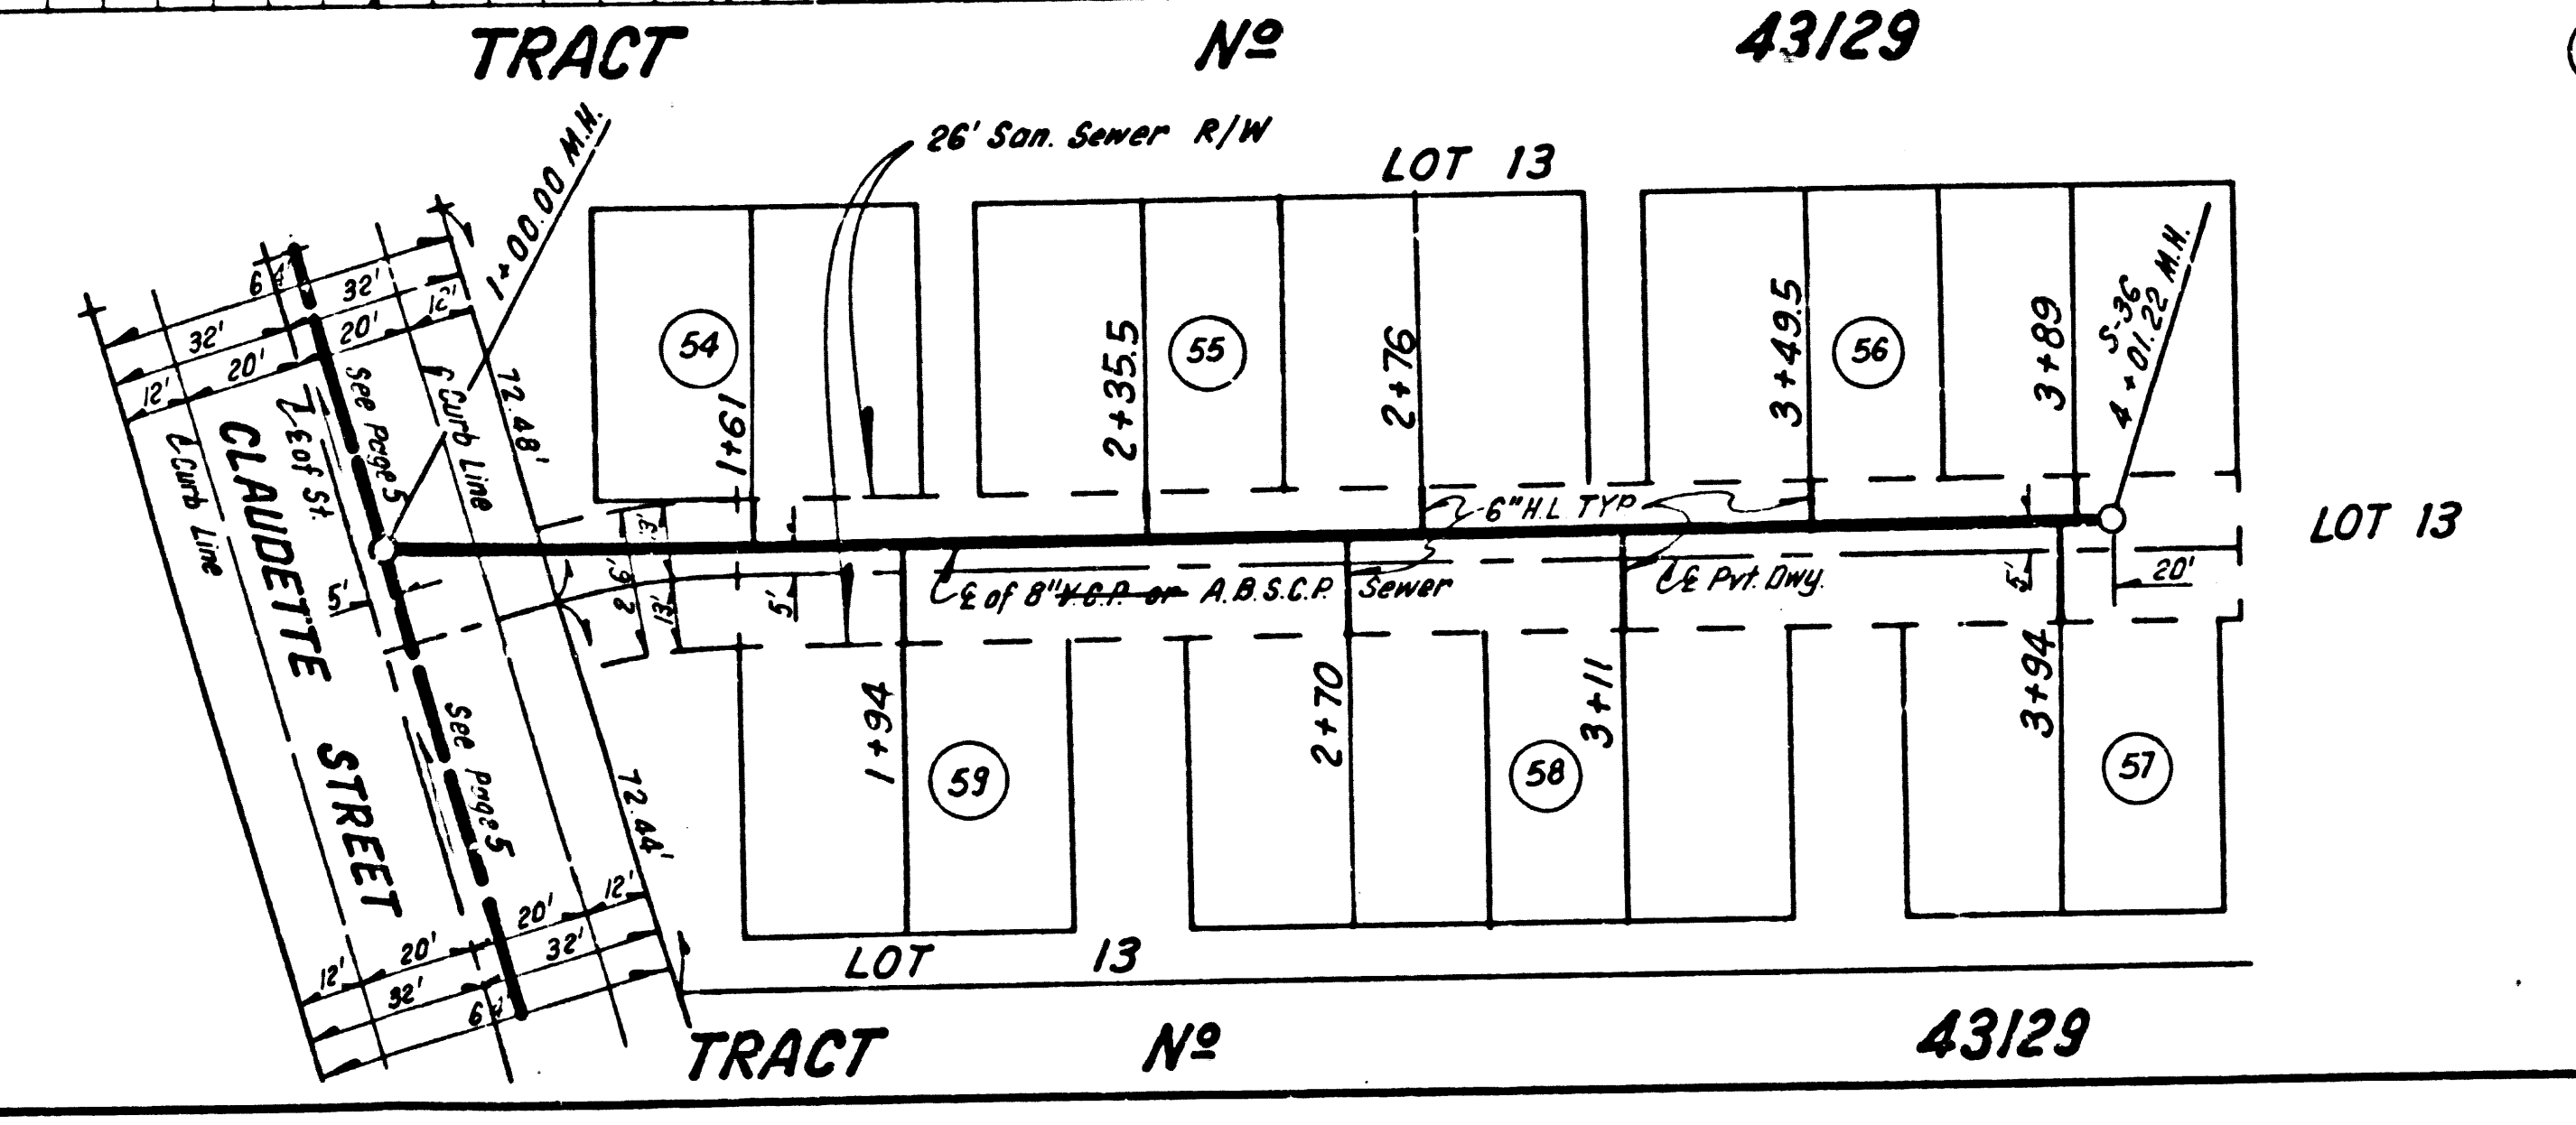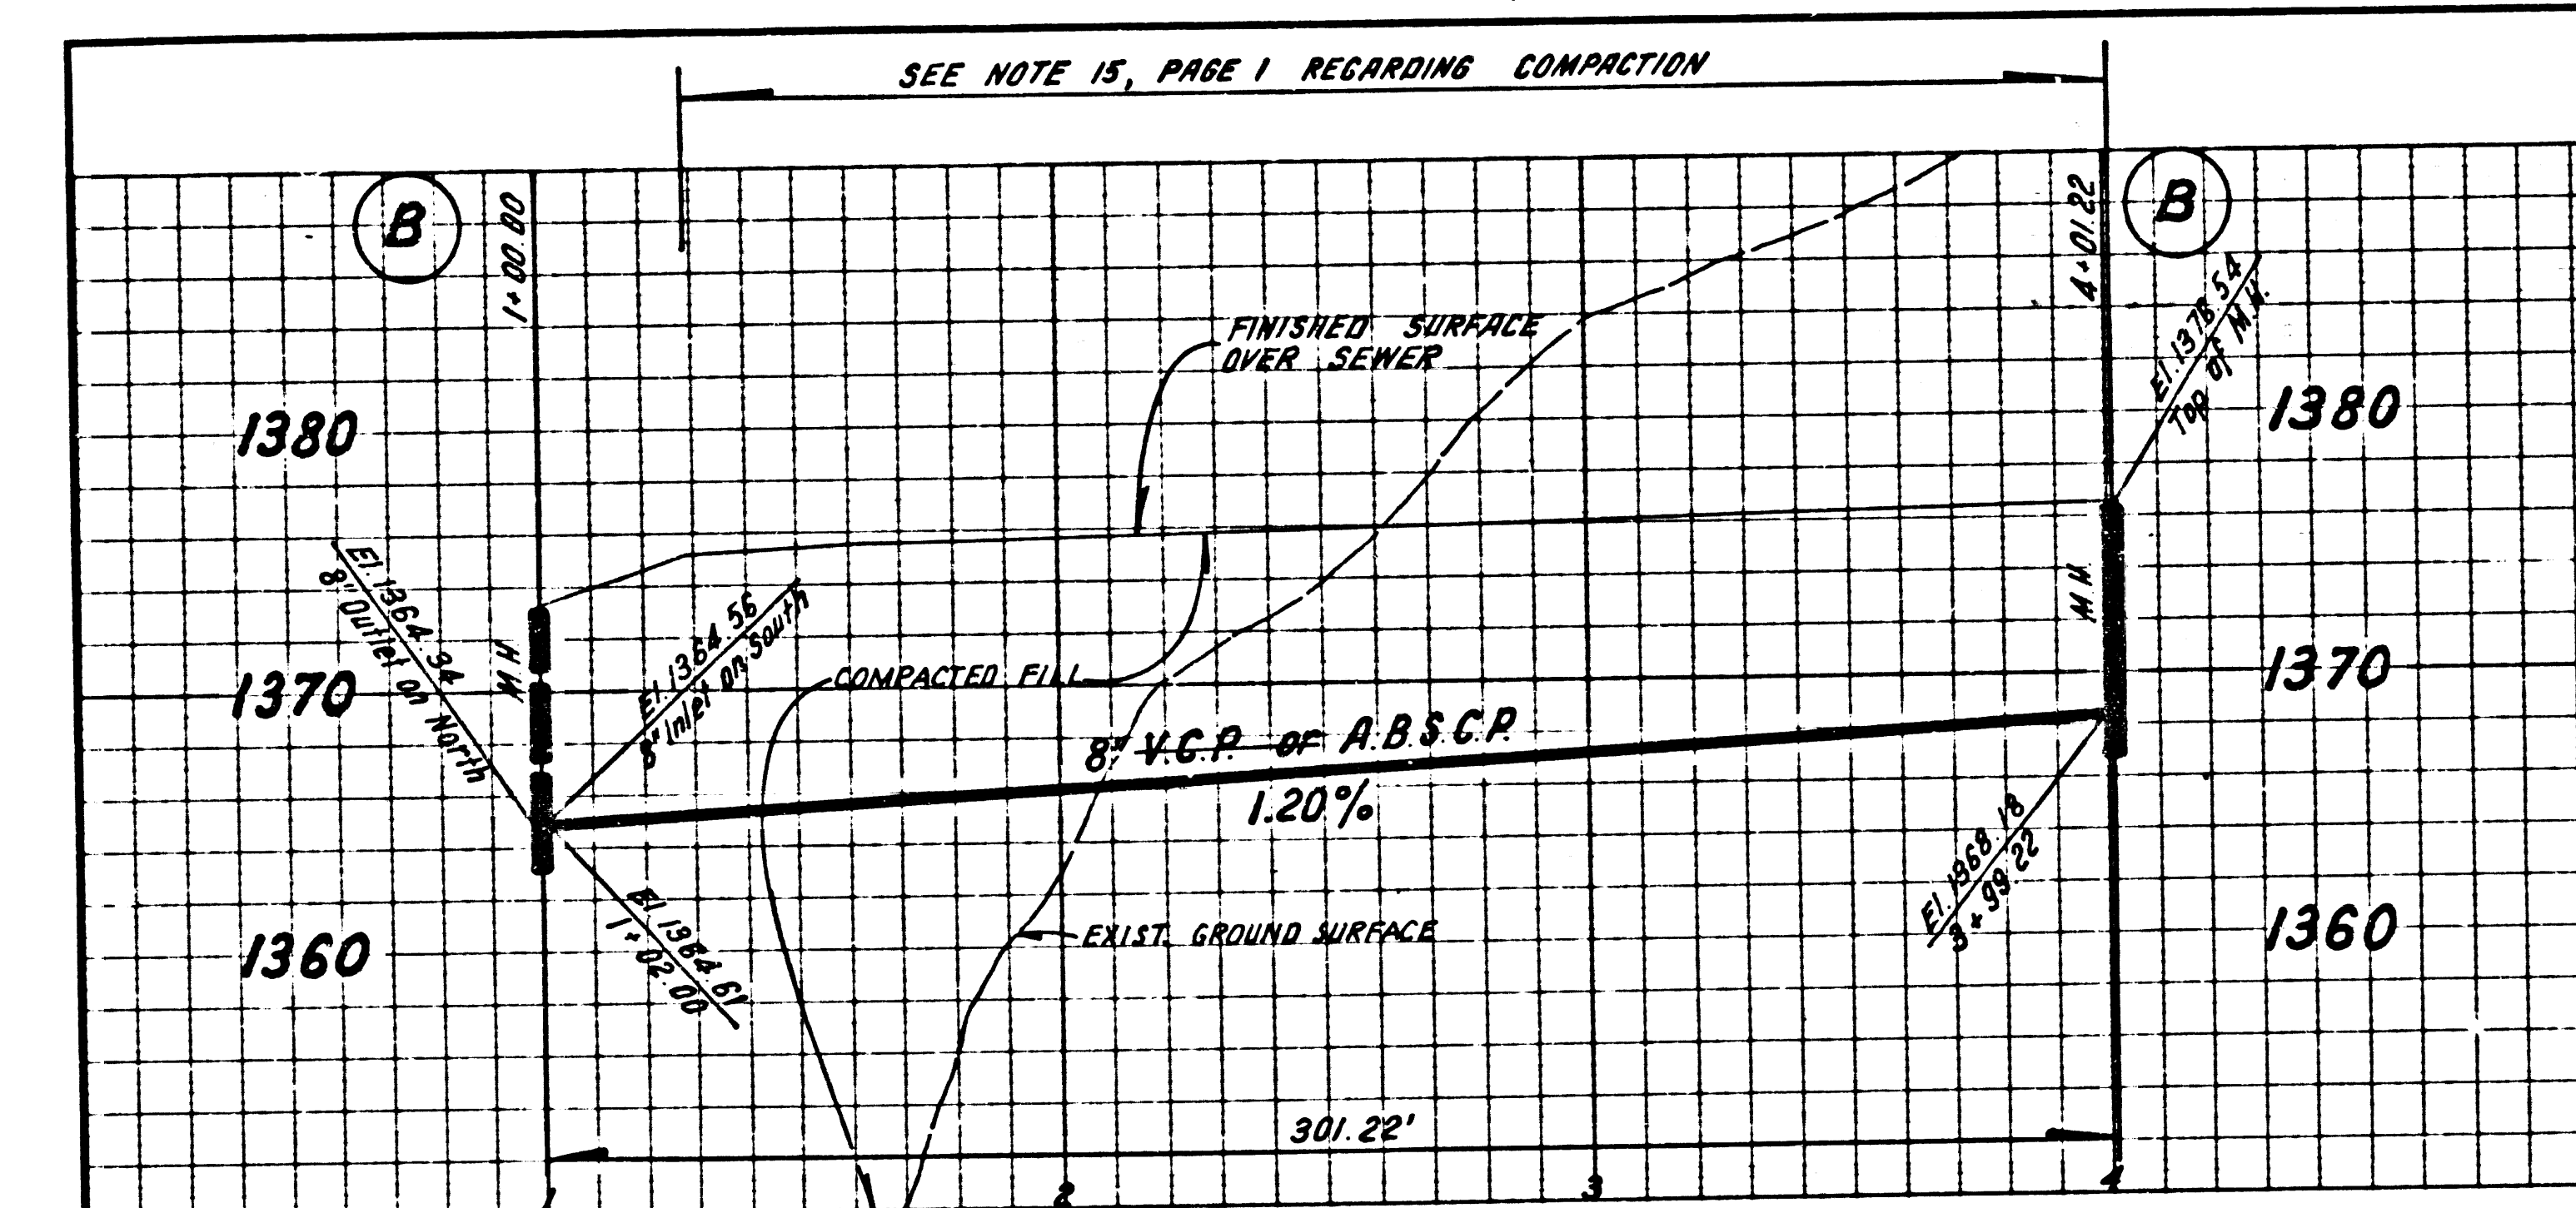


NUMBERS IN CIRCLES INDICATES BUILDING NUMBERS

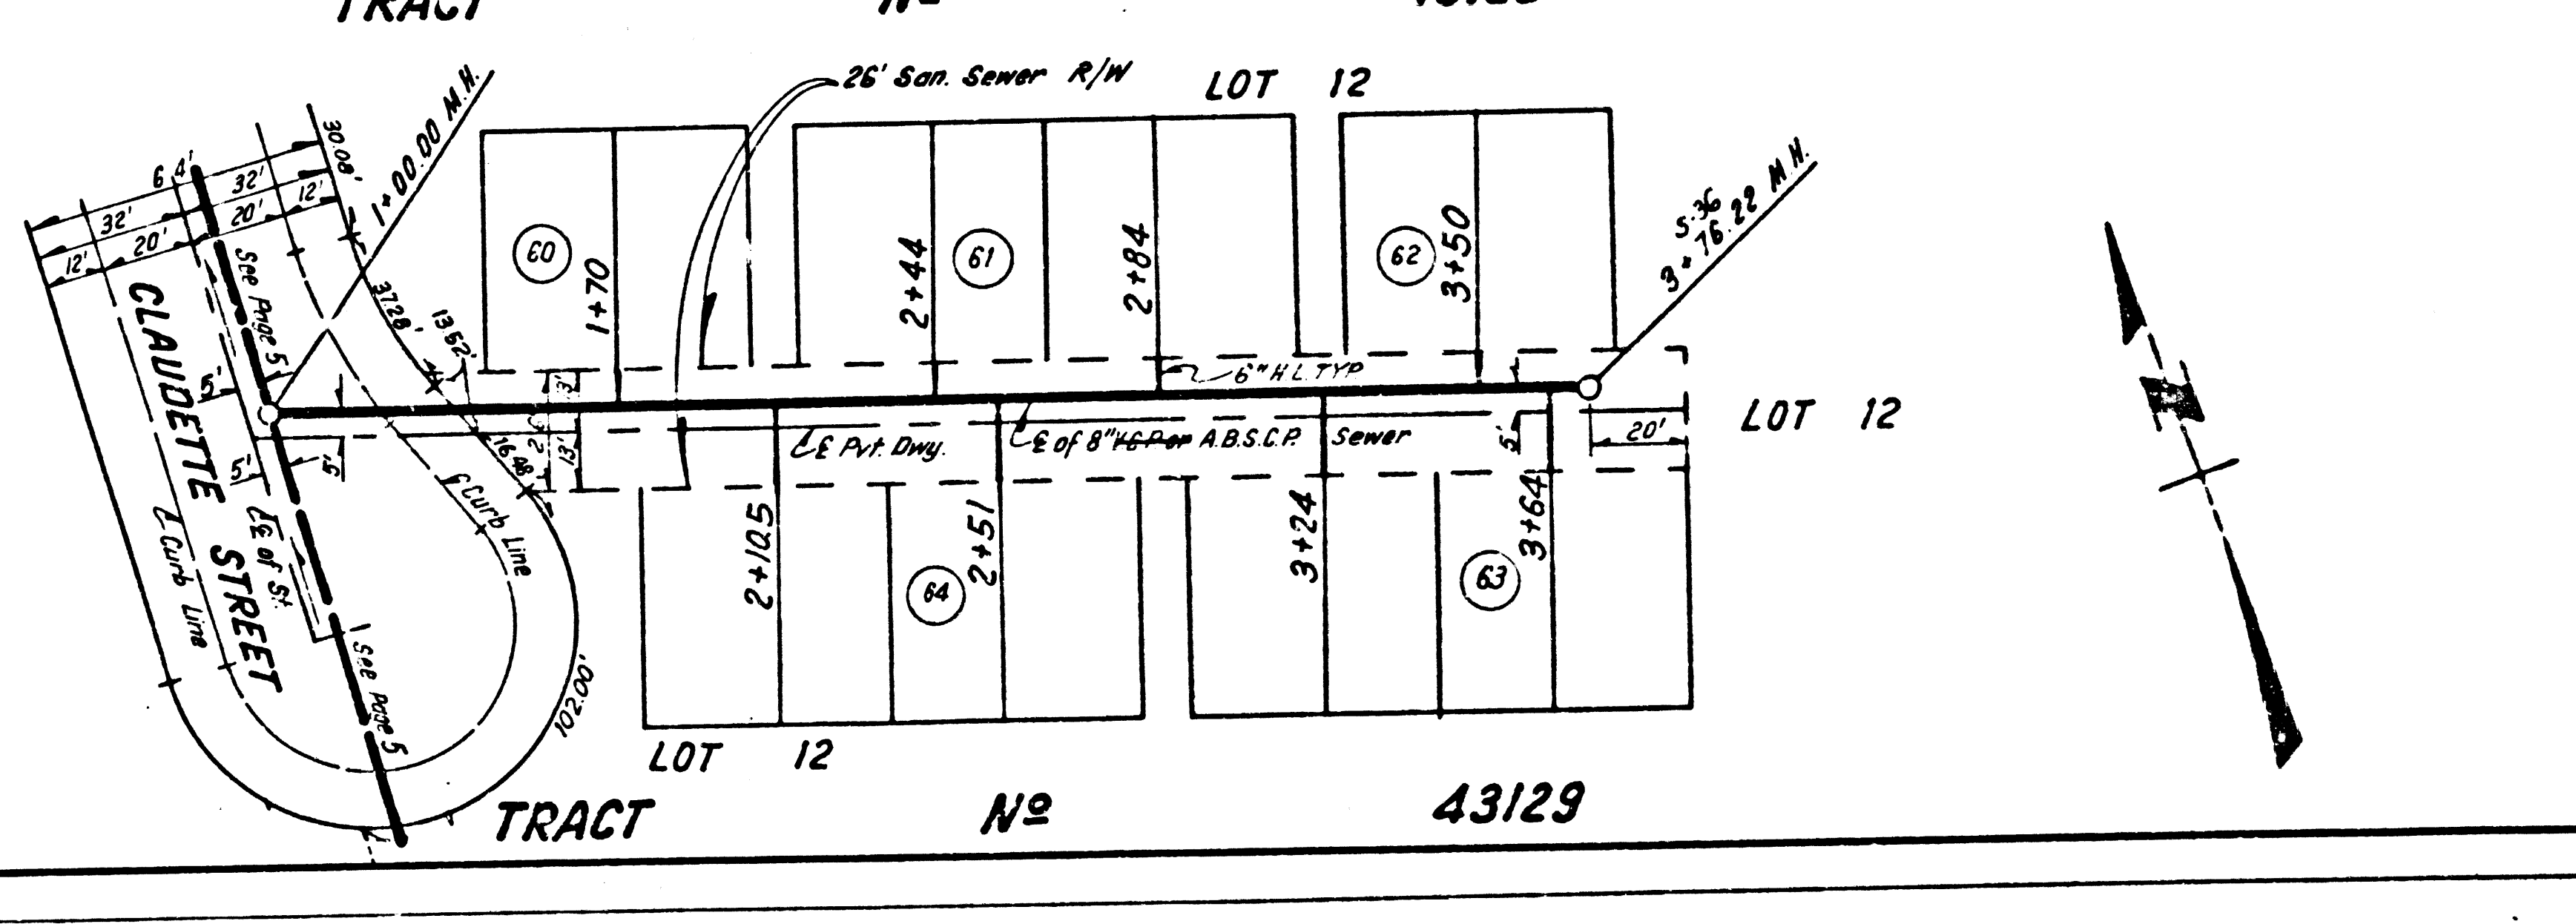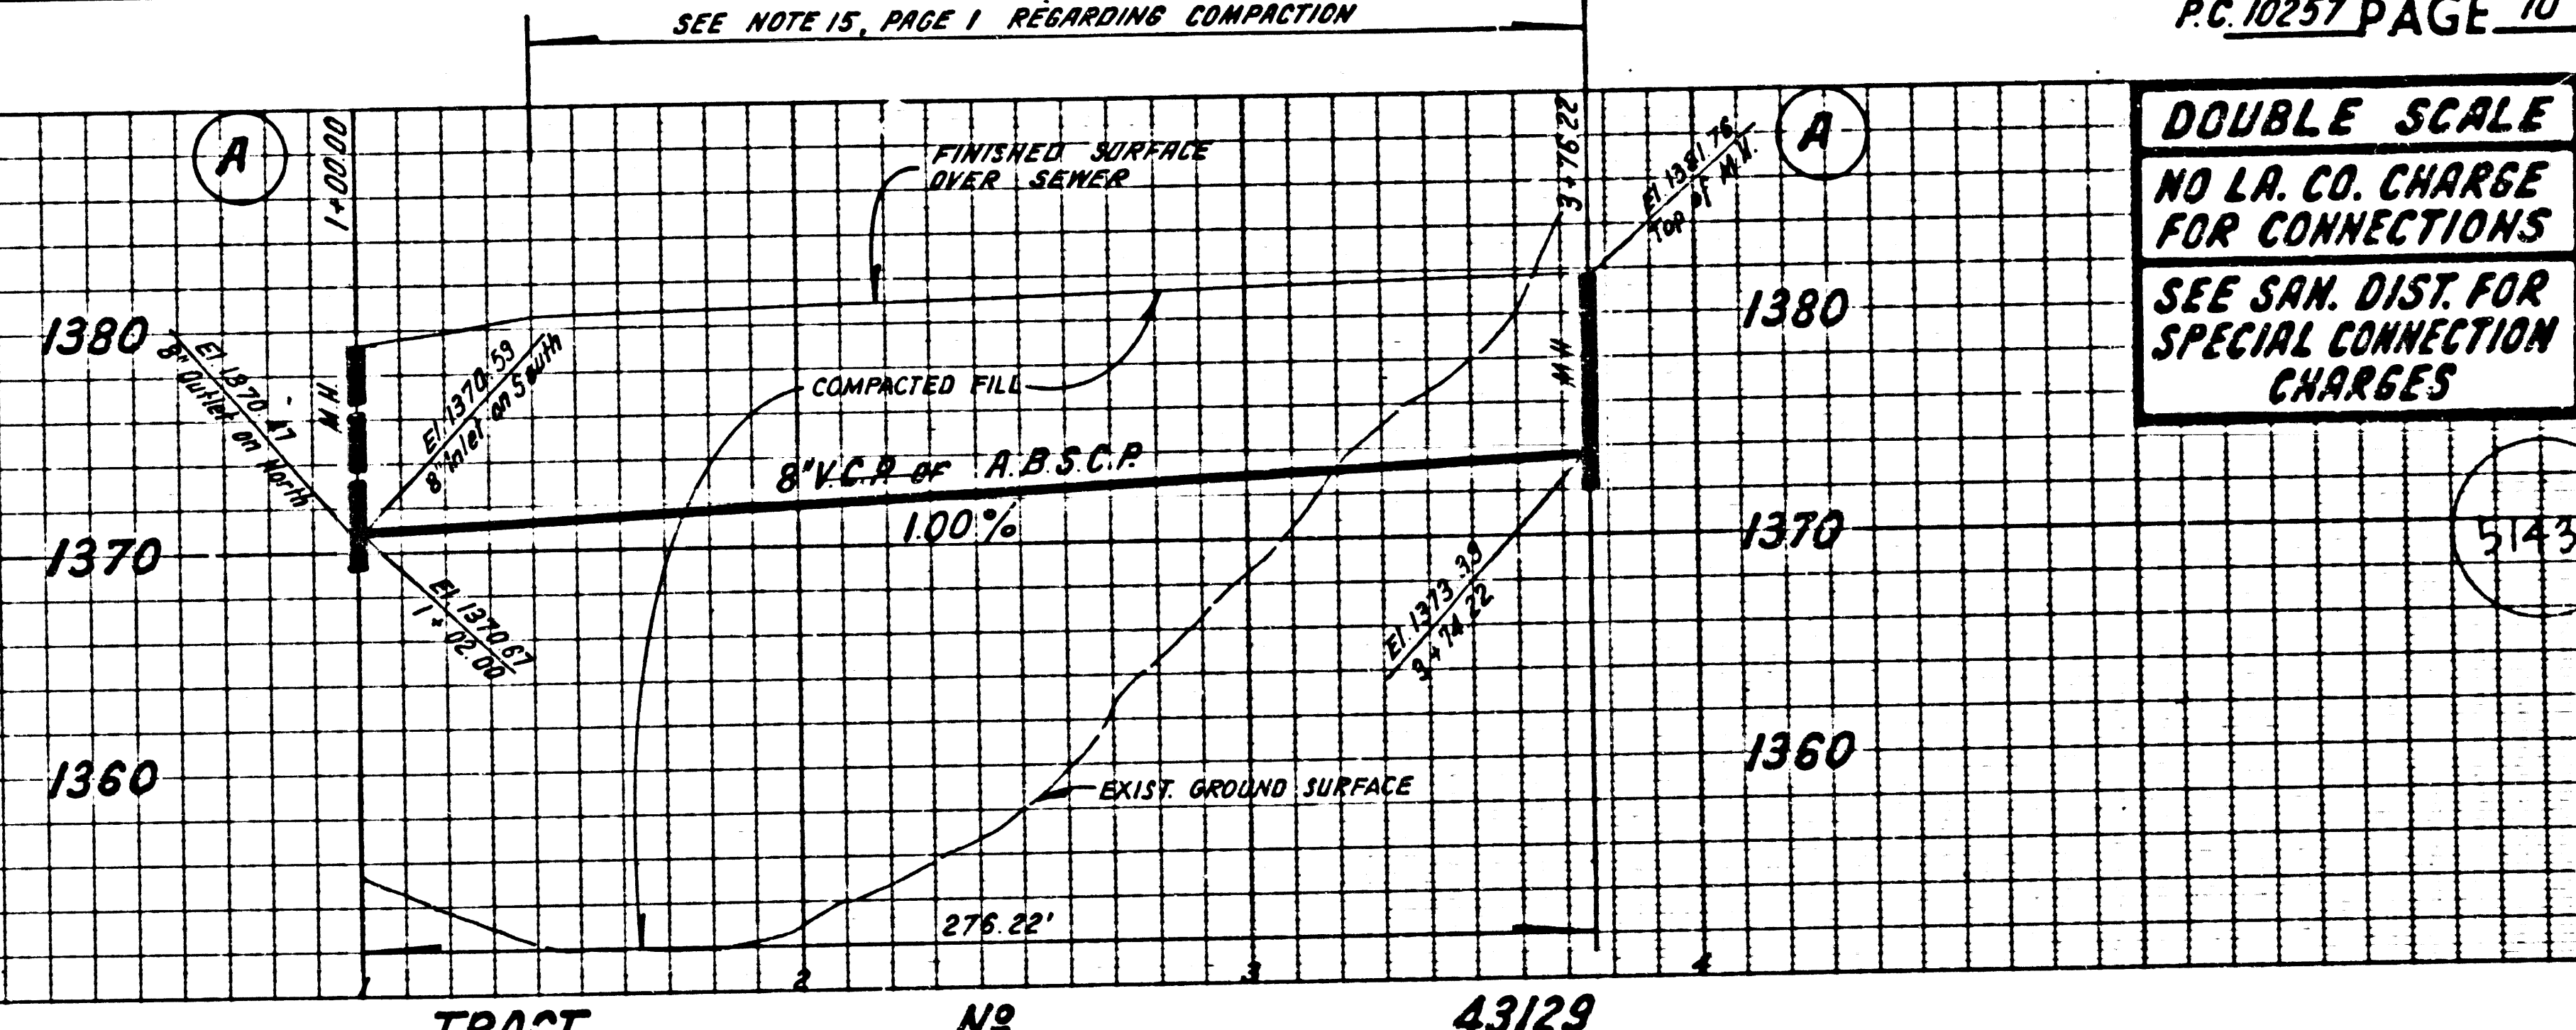



DOUBLE SCALE  
NO L.A. CO. CHARGE  
FOR CONNECTIONS  
SEE SAN. DIST. FOR  
SPECIAL CONNECTION  
CHARGES

51433




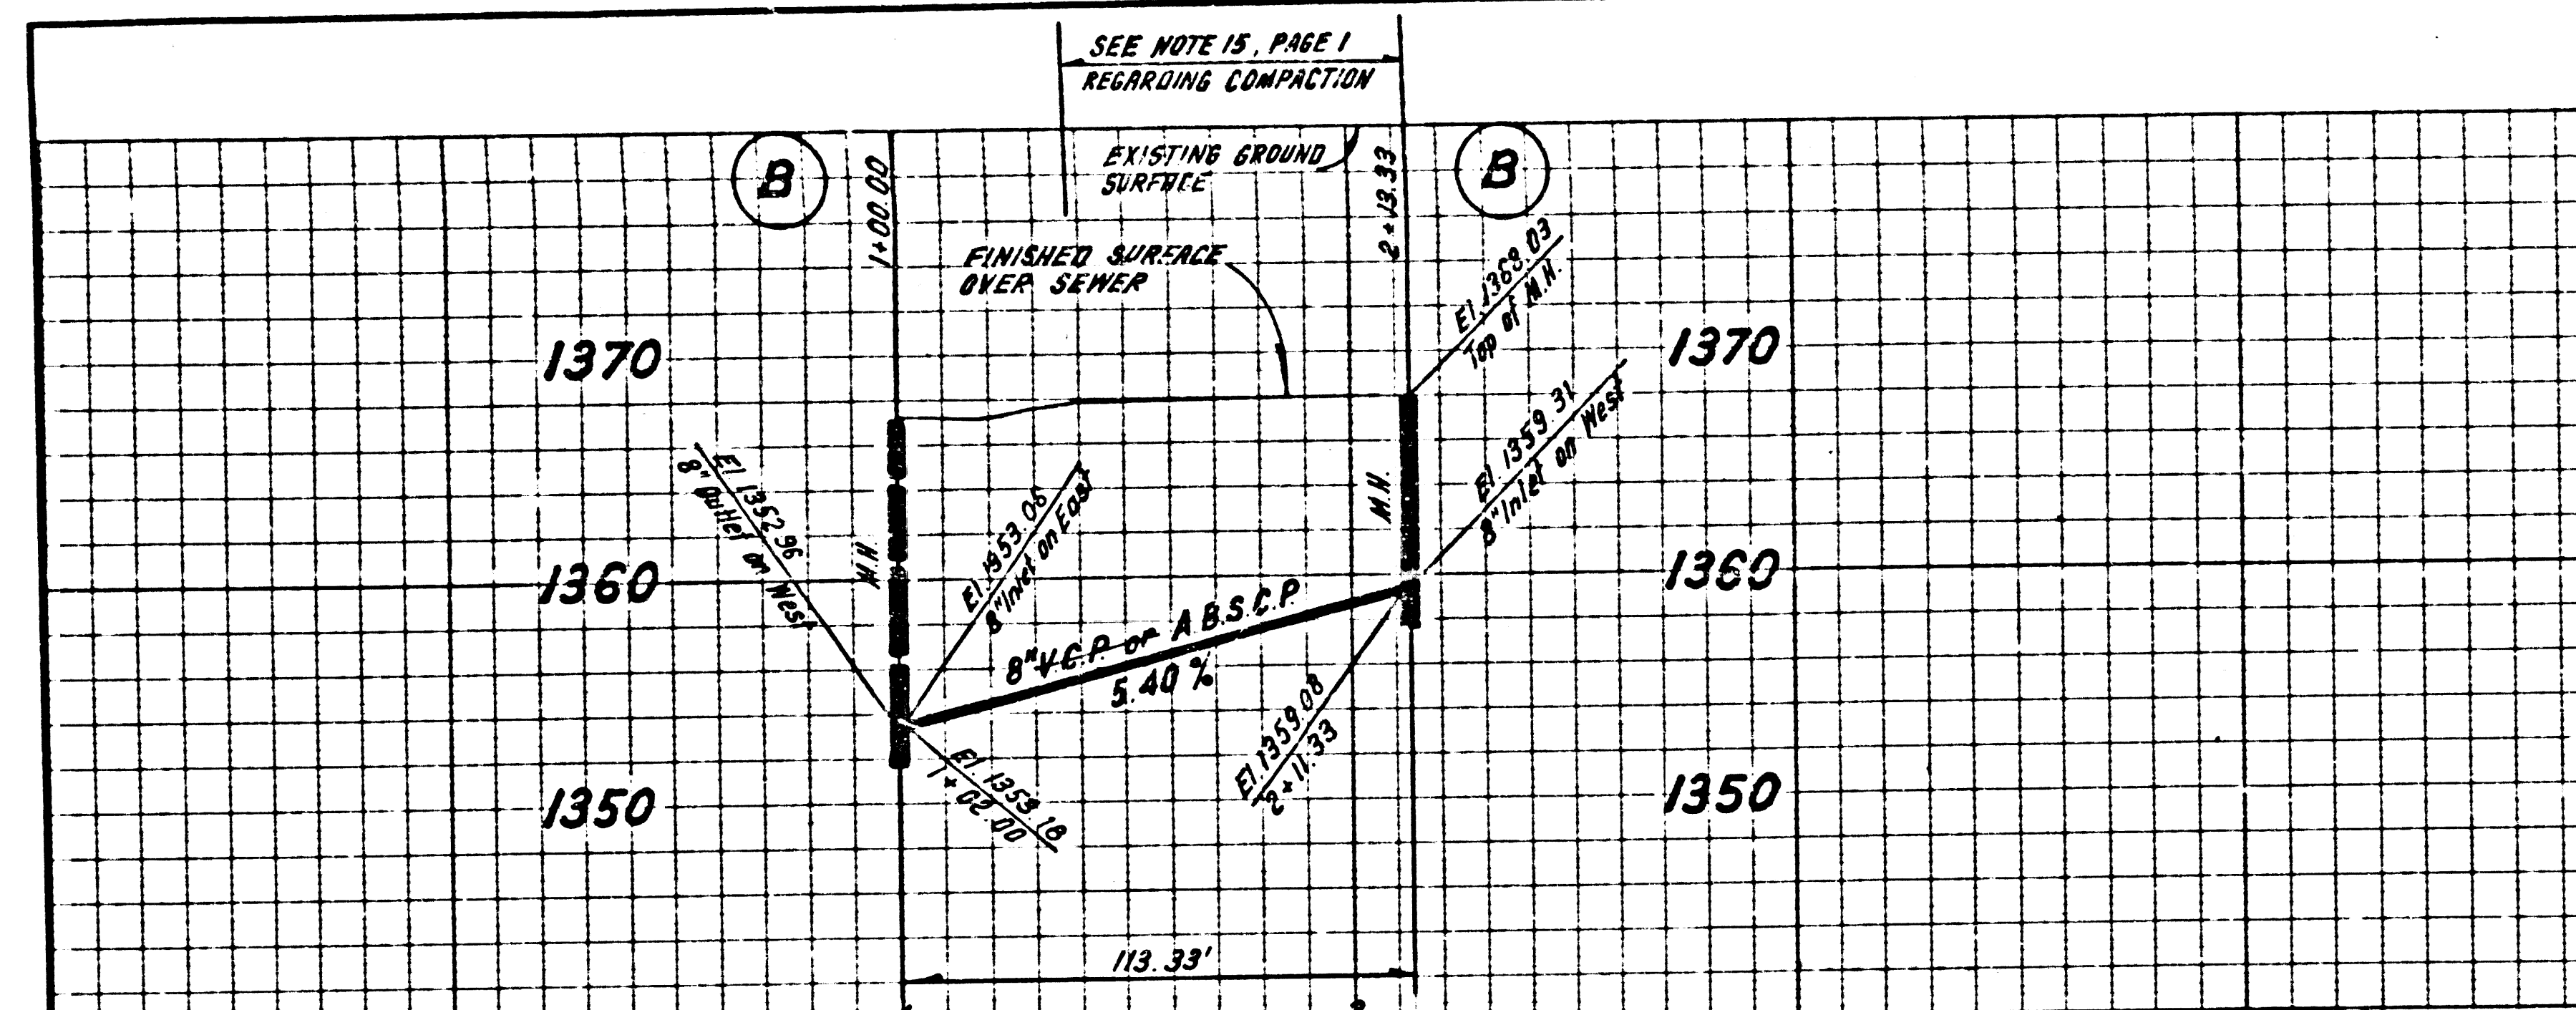


NUMBERS IN CIRCLES INDICATES BUILDING NUMBERS

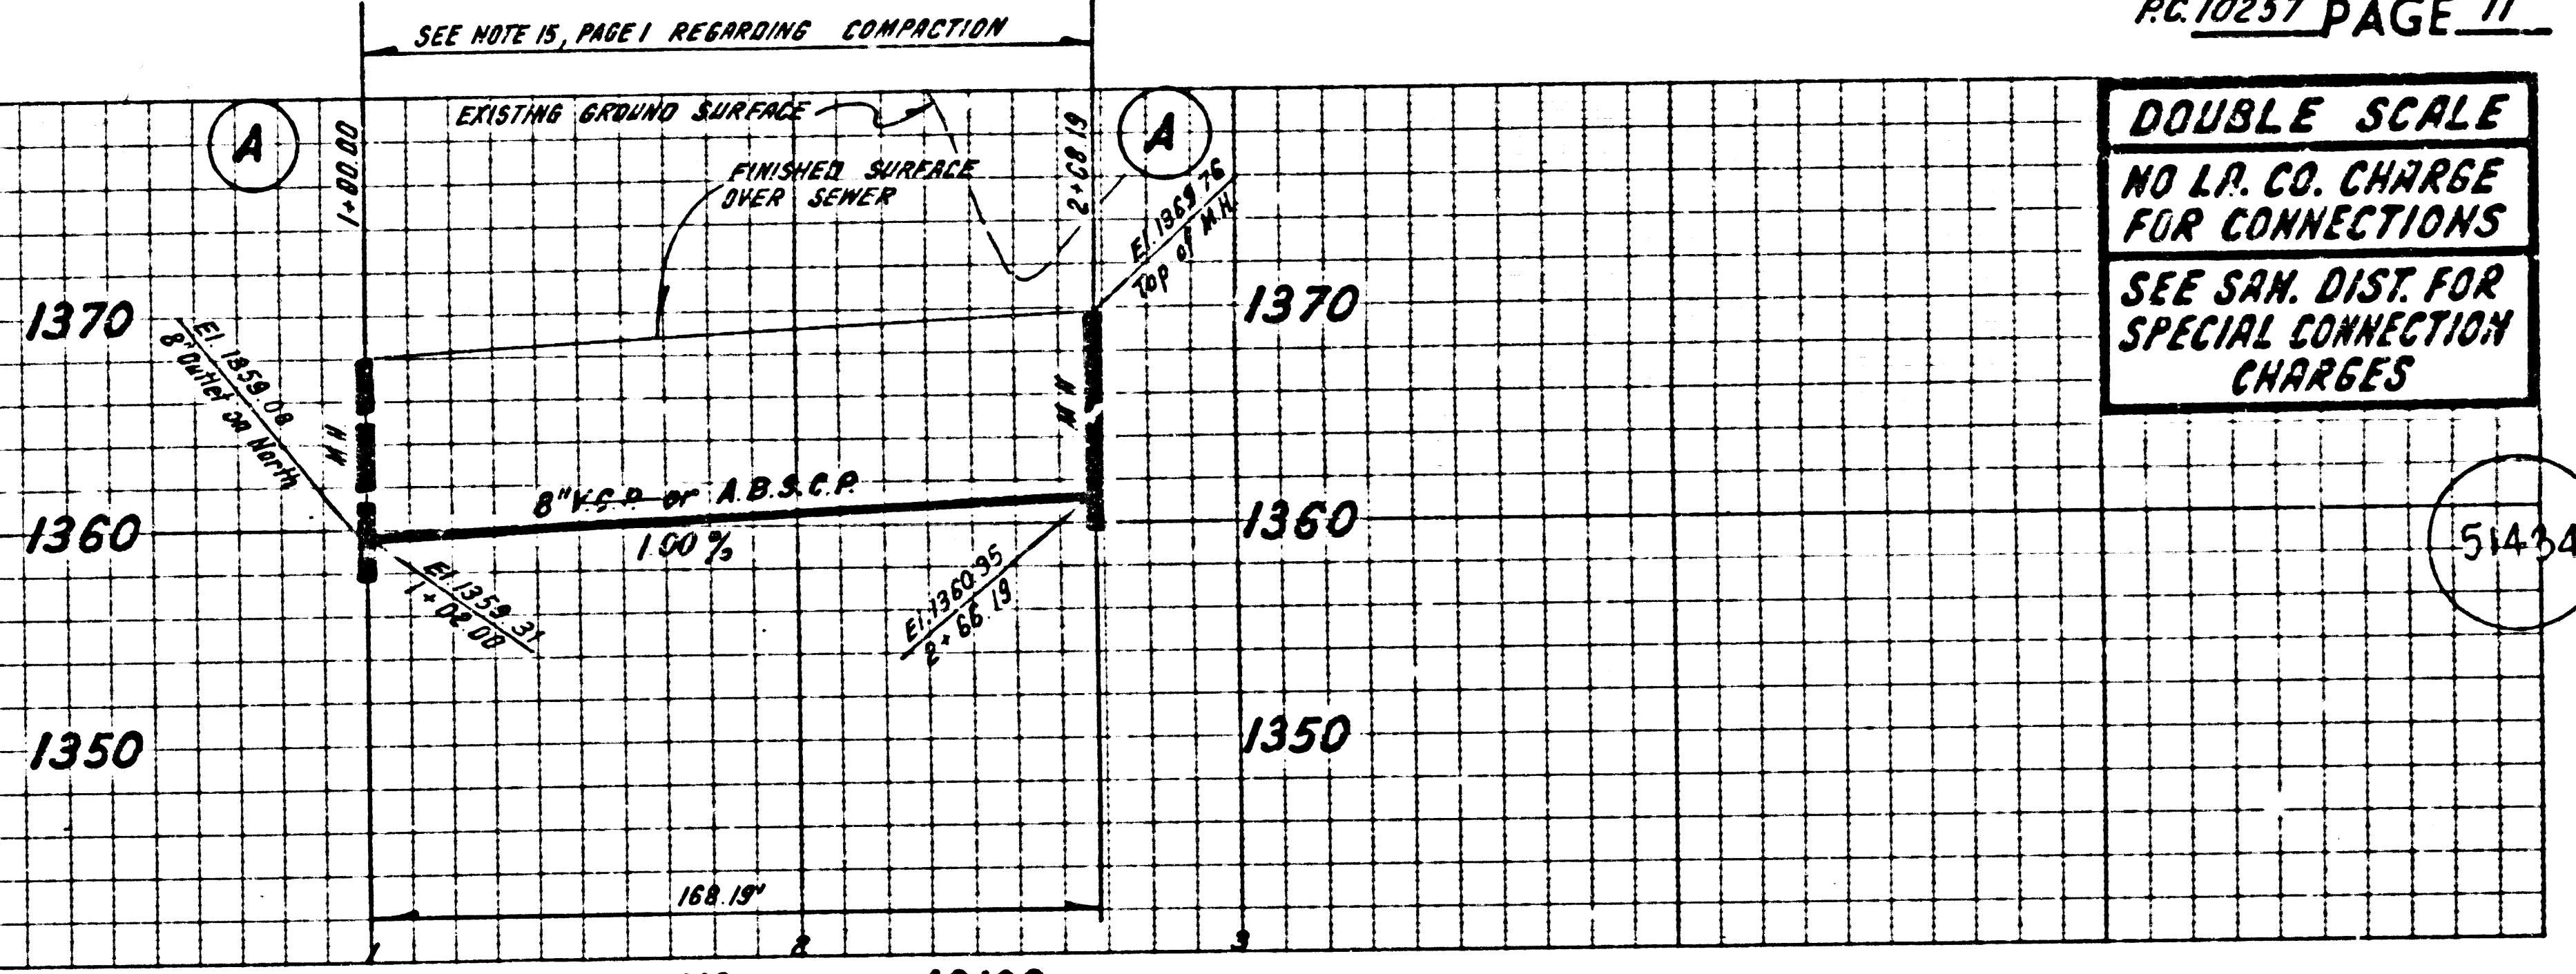
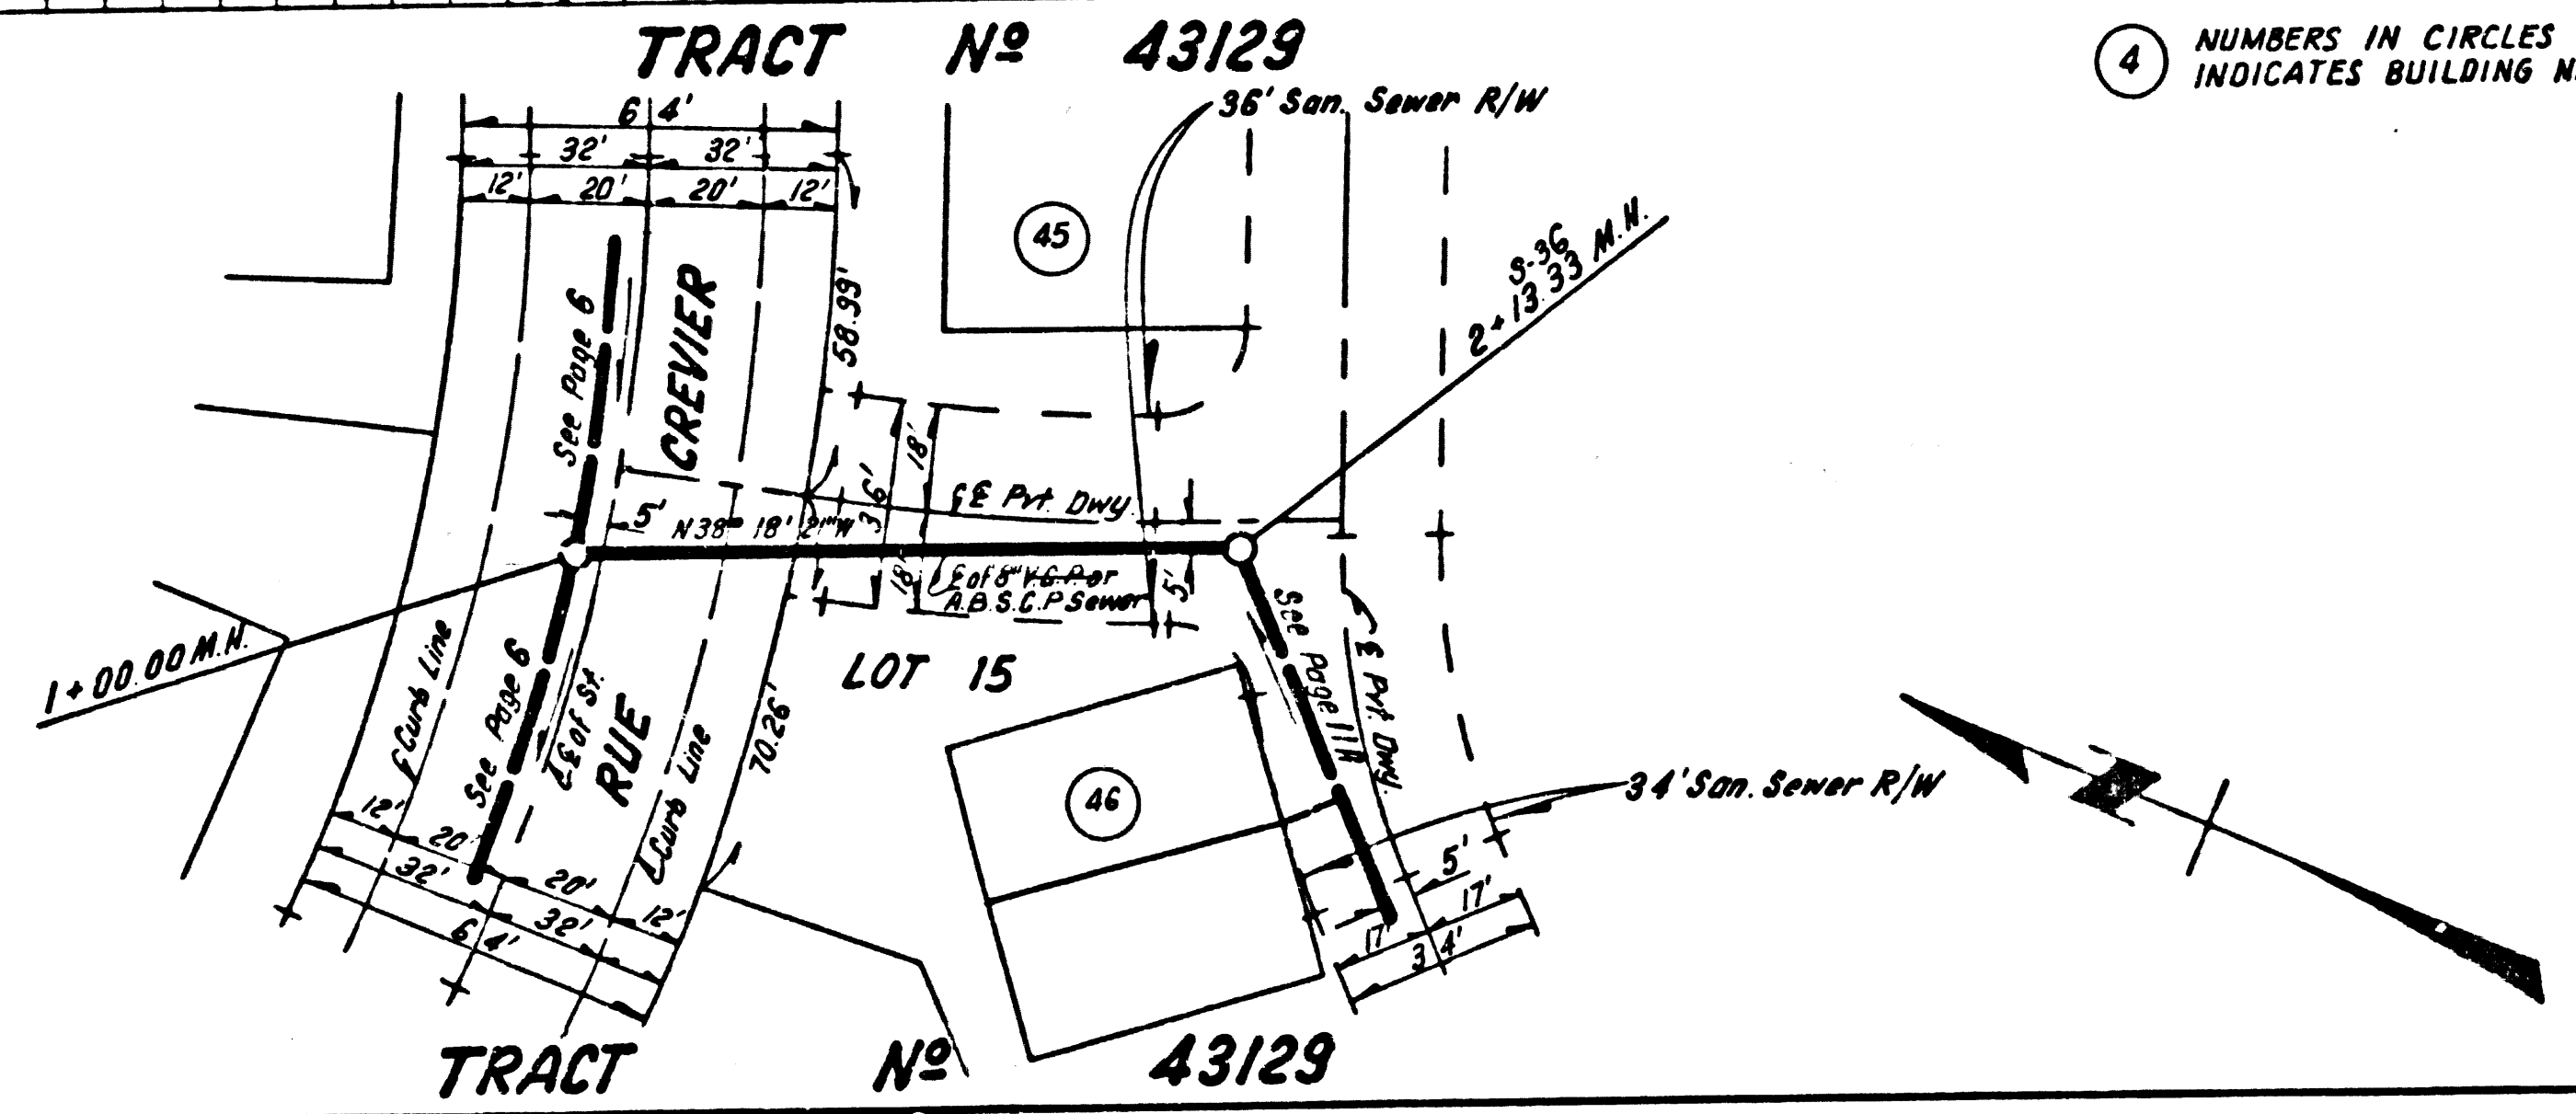


PC 10257 PAGE 11

DOUBLE SCALE  
NO L.R. CO. CHARGE FOR CONNECTIONS  
SEE SAN. DIST. FOR SPECIAL CONNECTION CHARGES

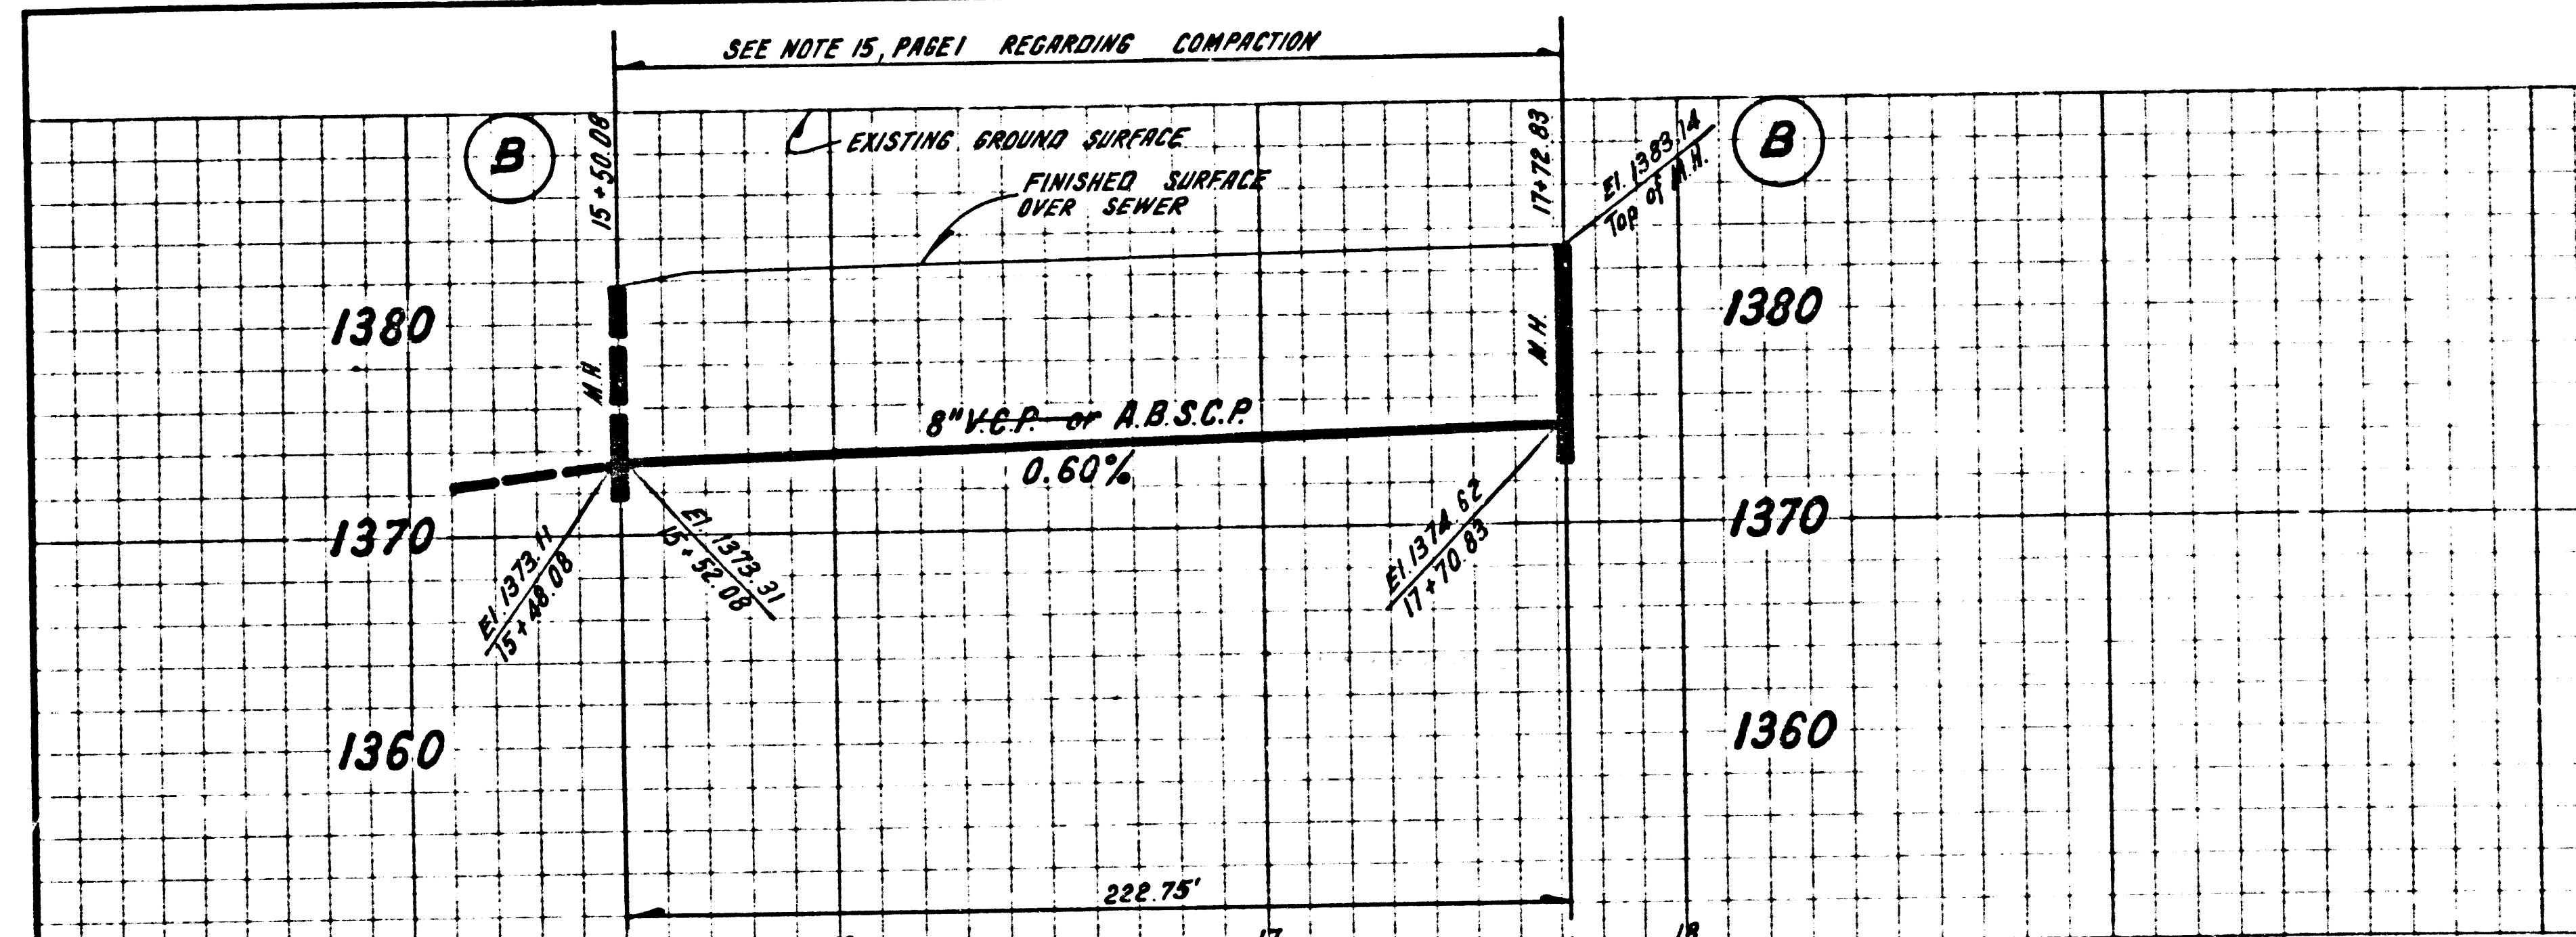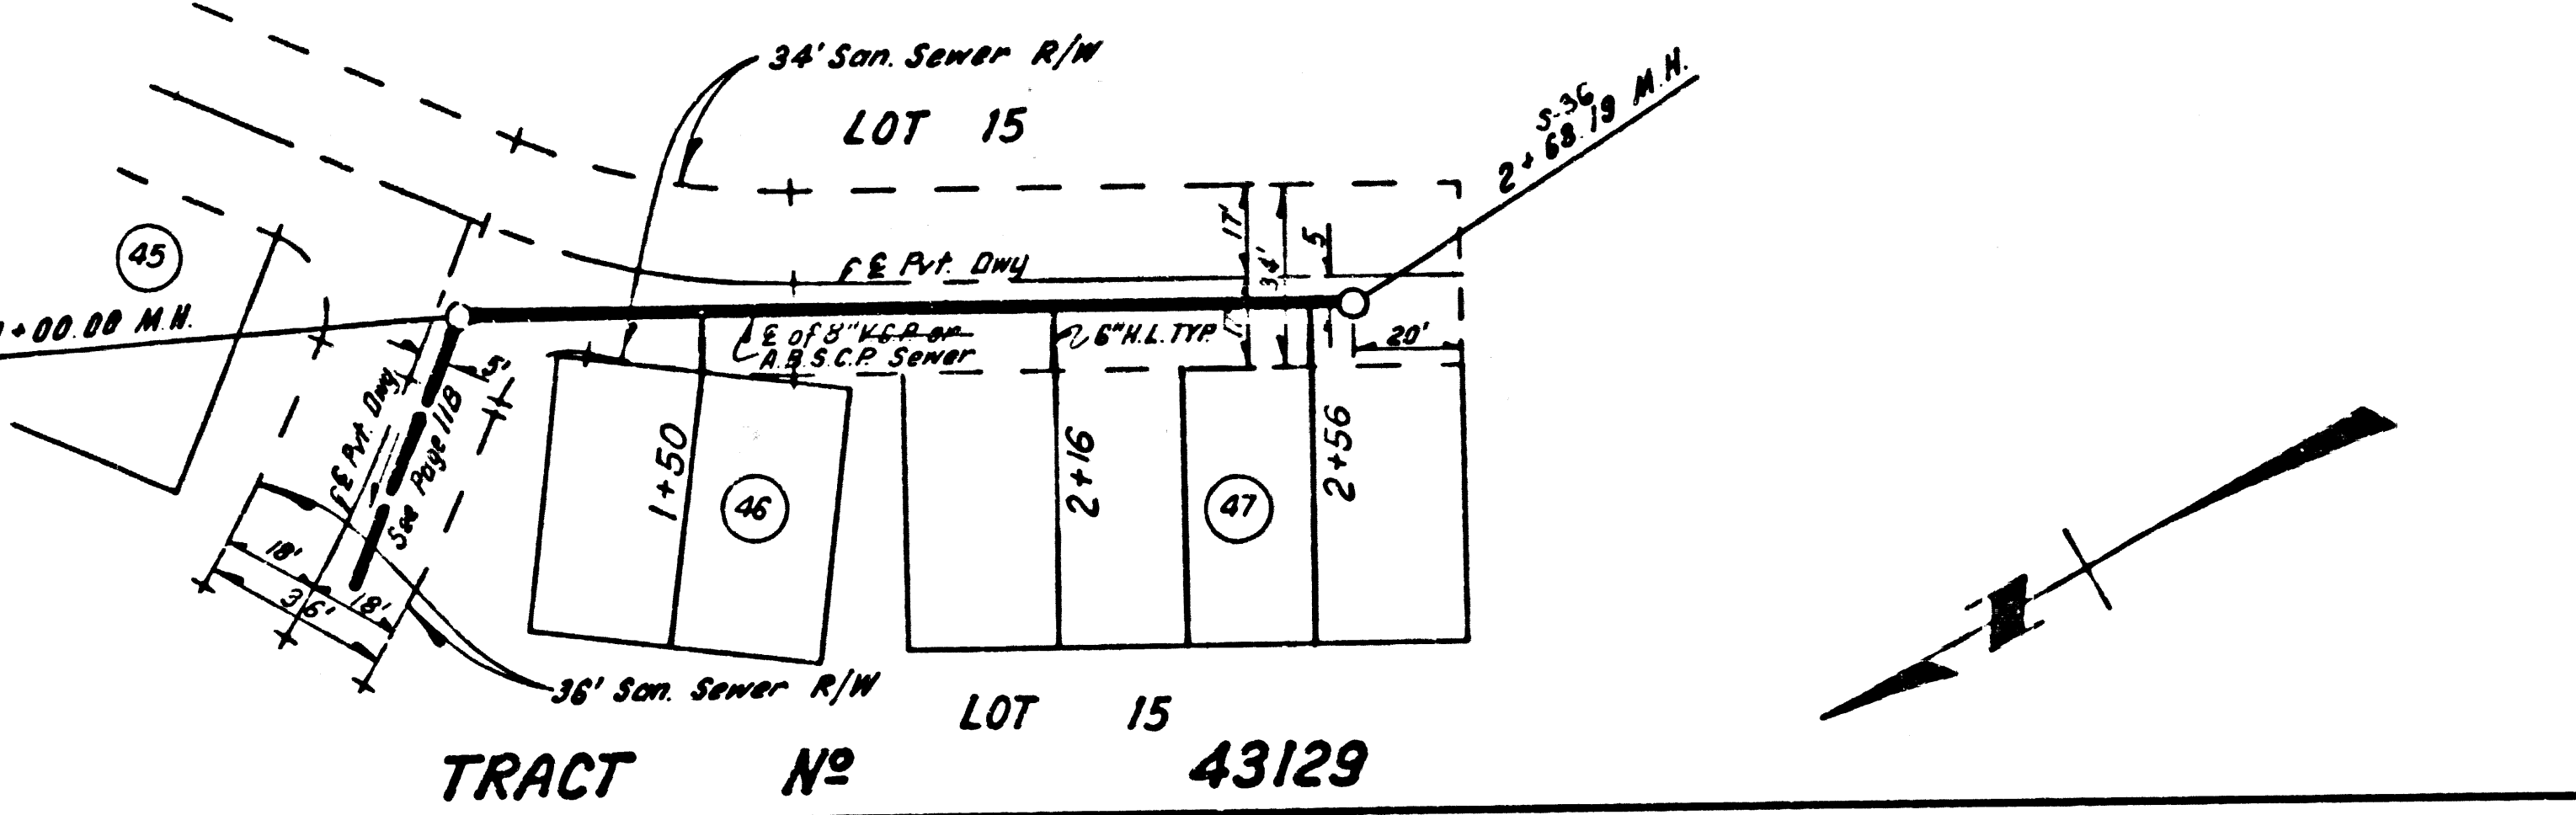


NUMBERS IN CIRCLES INDICATES BUILDING NUMBERS

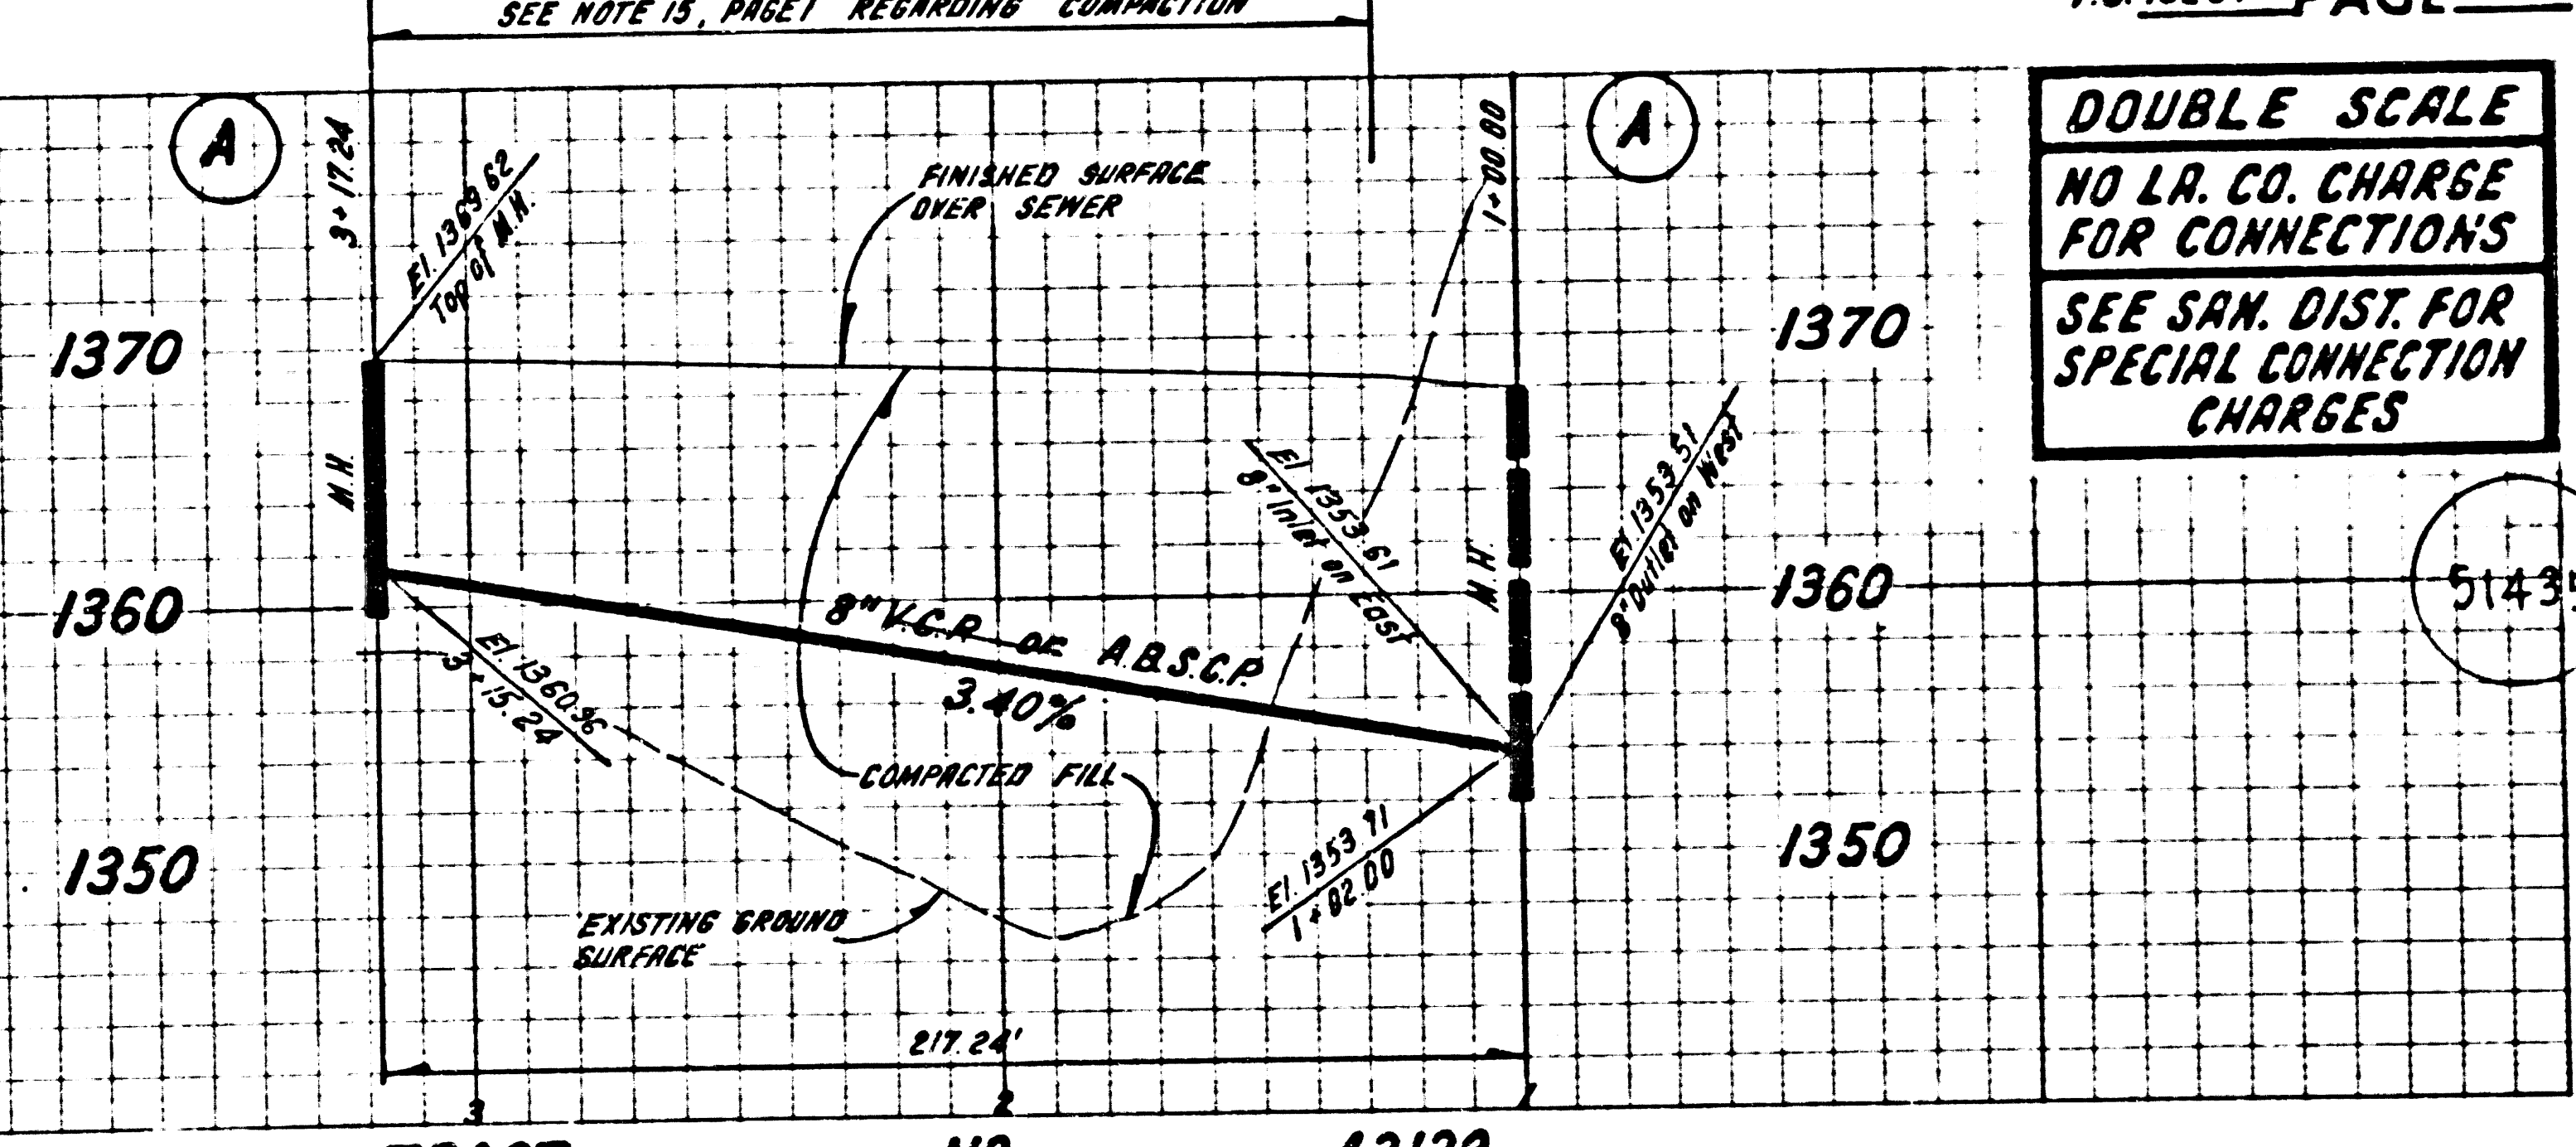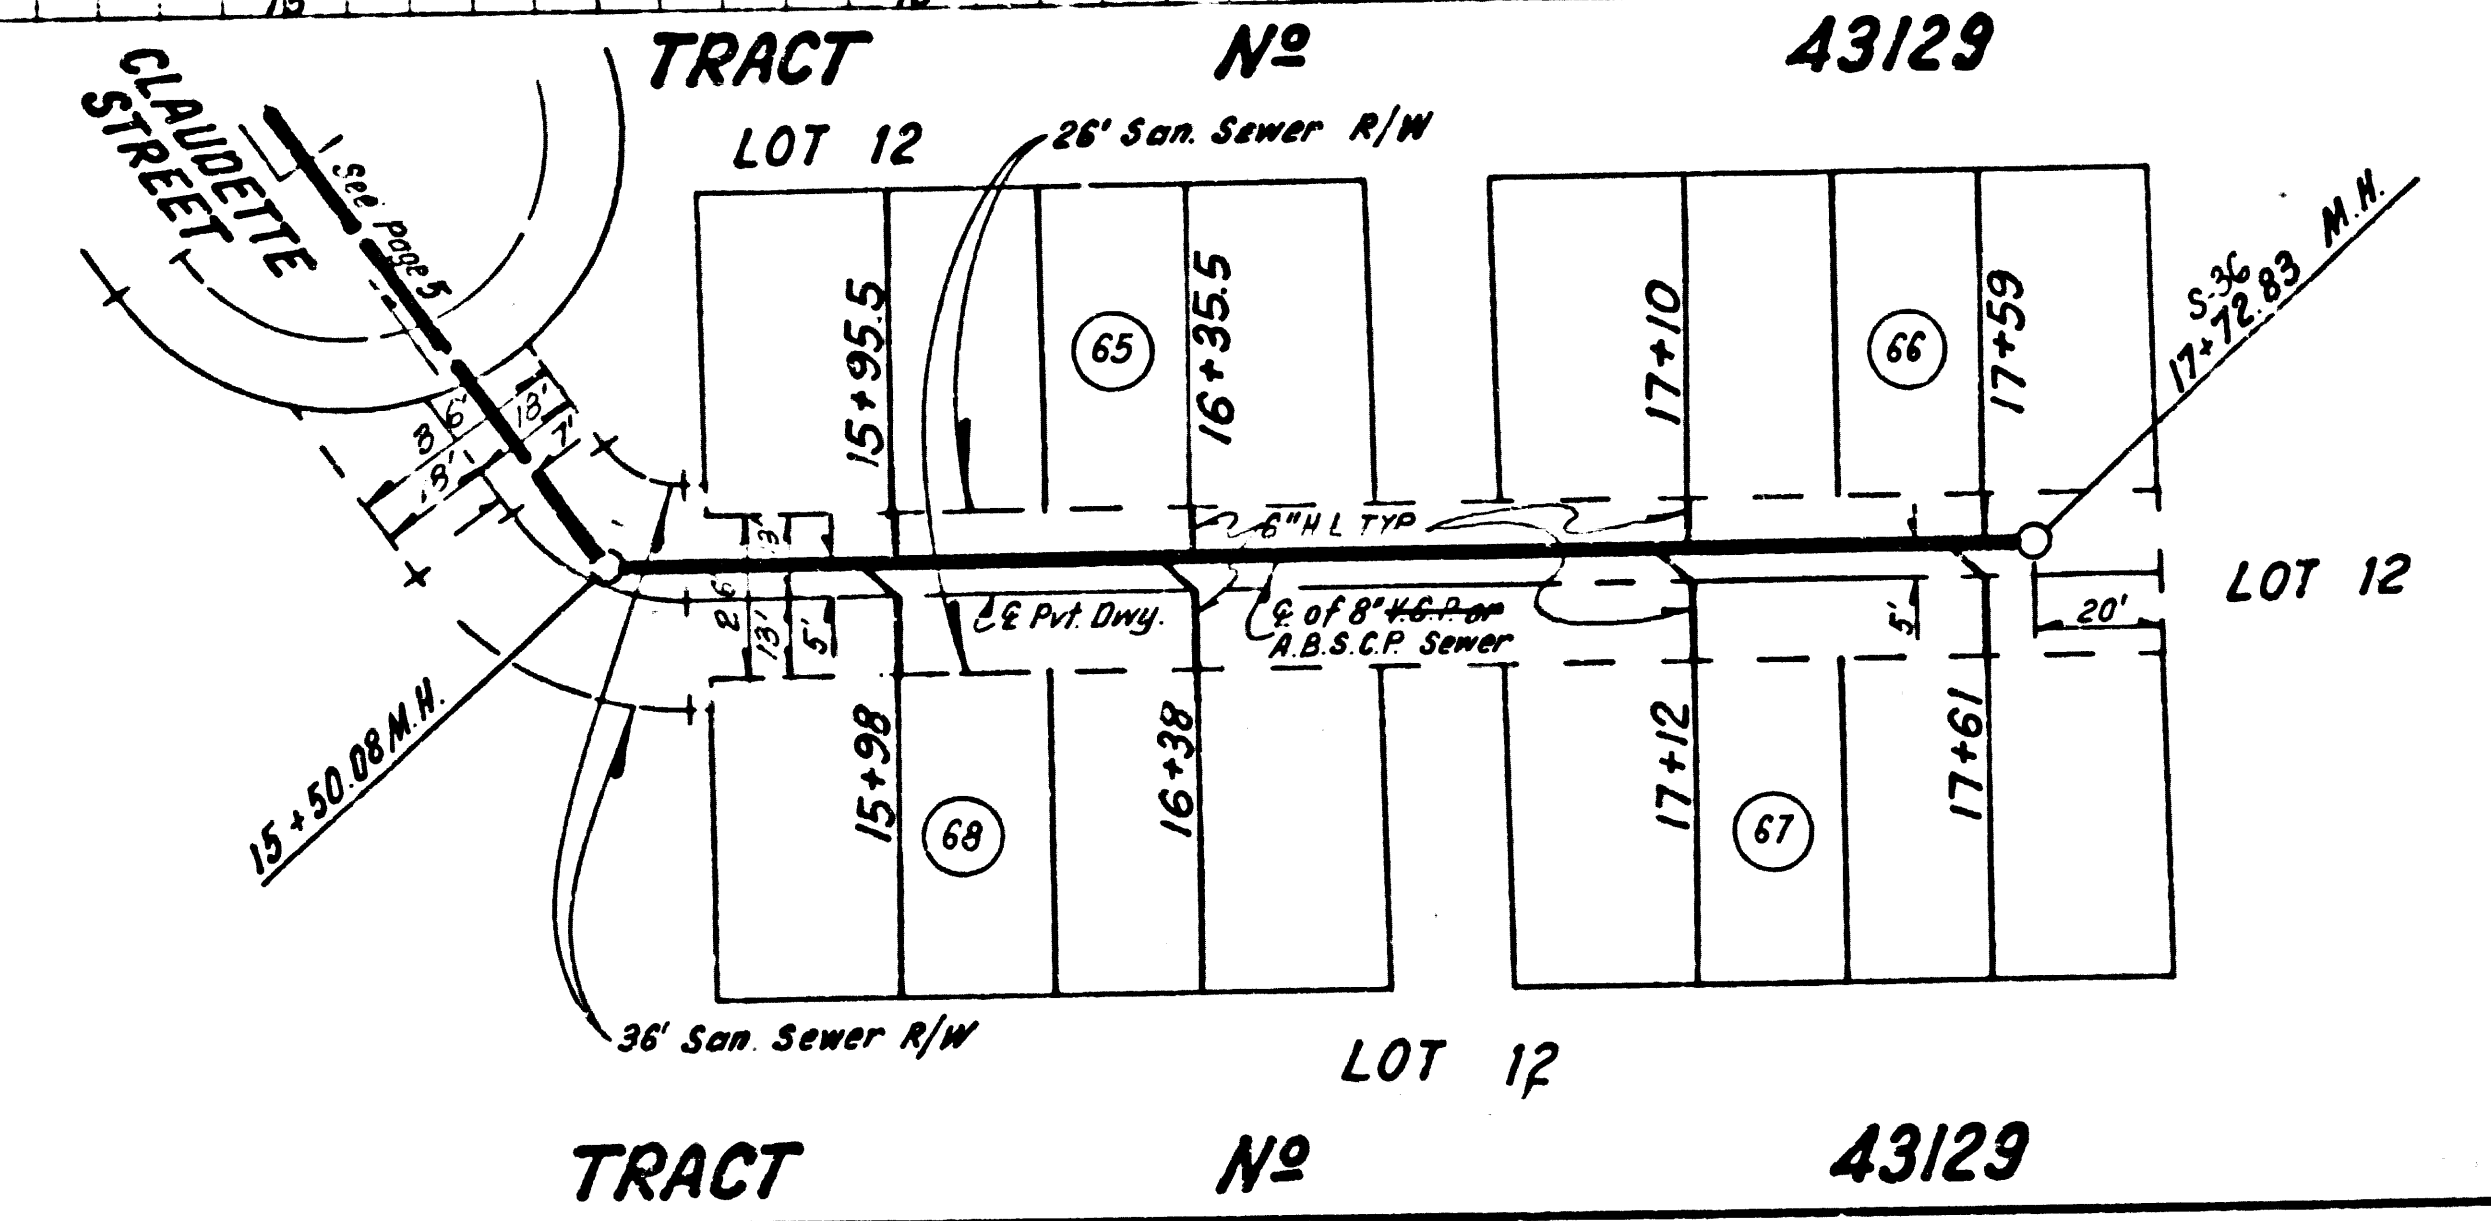

PC 10257 PAGE 12

DOUBLE SCALE  
NO L.R. CO. CHARGE FOR CONNECTIONS  
SEE SAN. DIST. FOR SPECIAL CONNECTION CHARGES



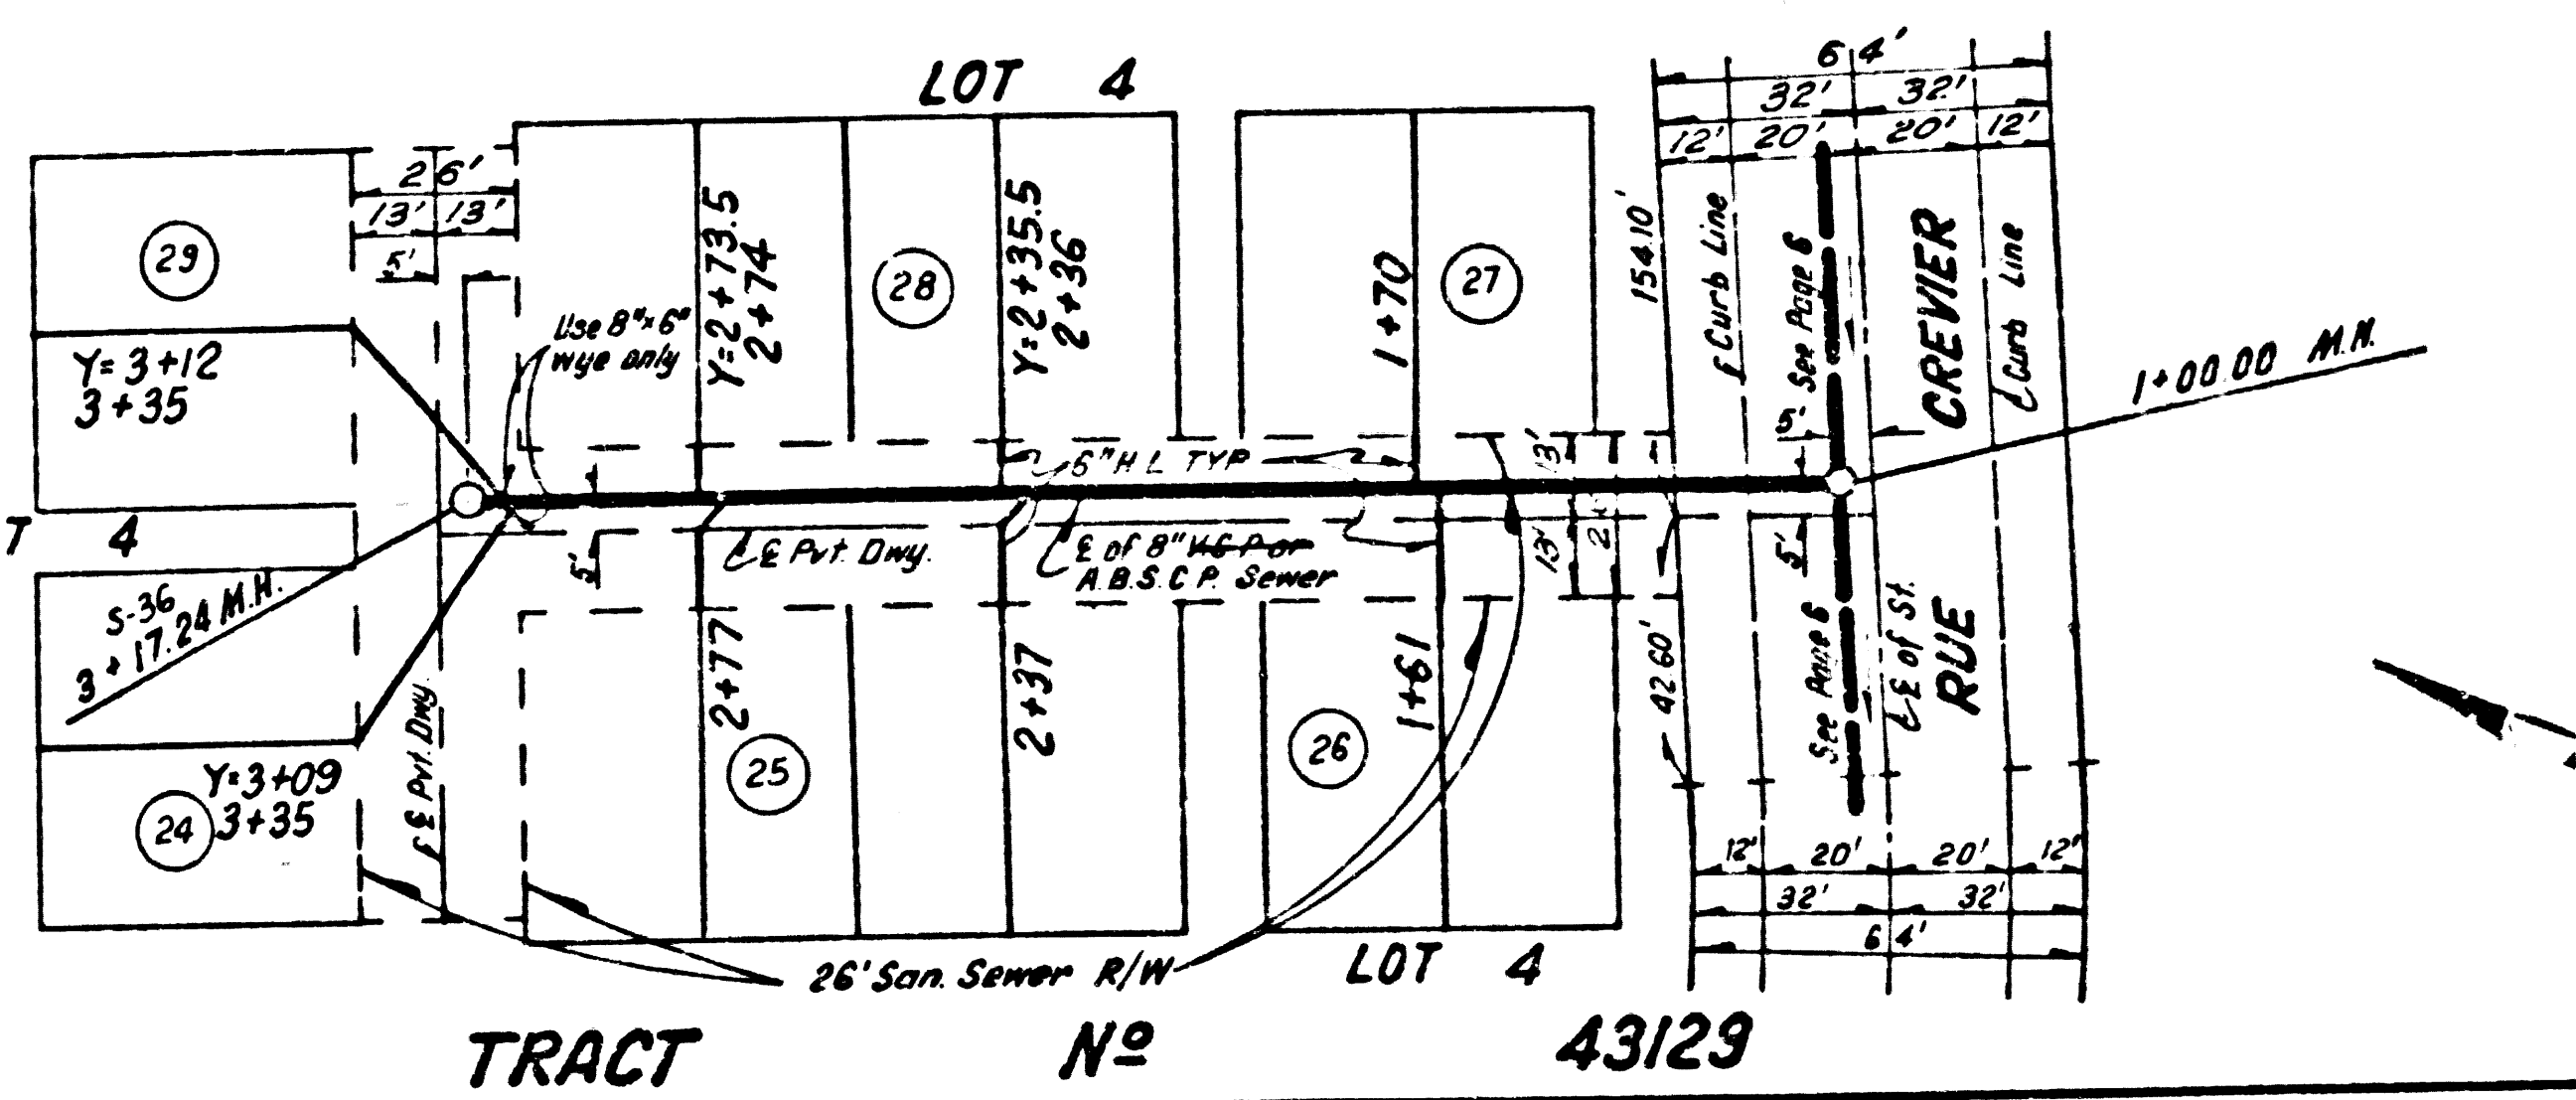


PC 10257 PAGE 11




PC 10257 PAGE 12



DOUBLE SCALE  
NO L.A. CO. CHARGE  
FOR CONNECTIONS  
SEE SAN. DIST. FOR  
SPECIAL CONNECTION  
CHARGES

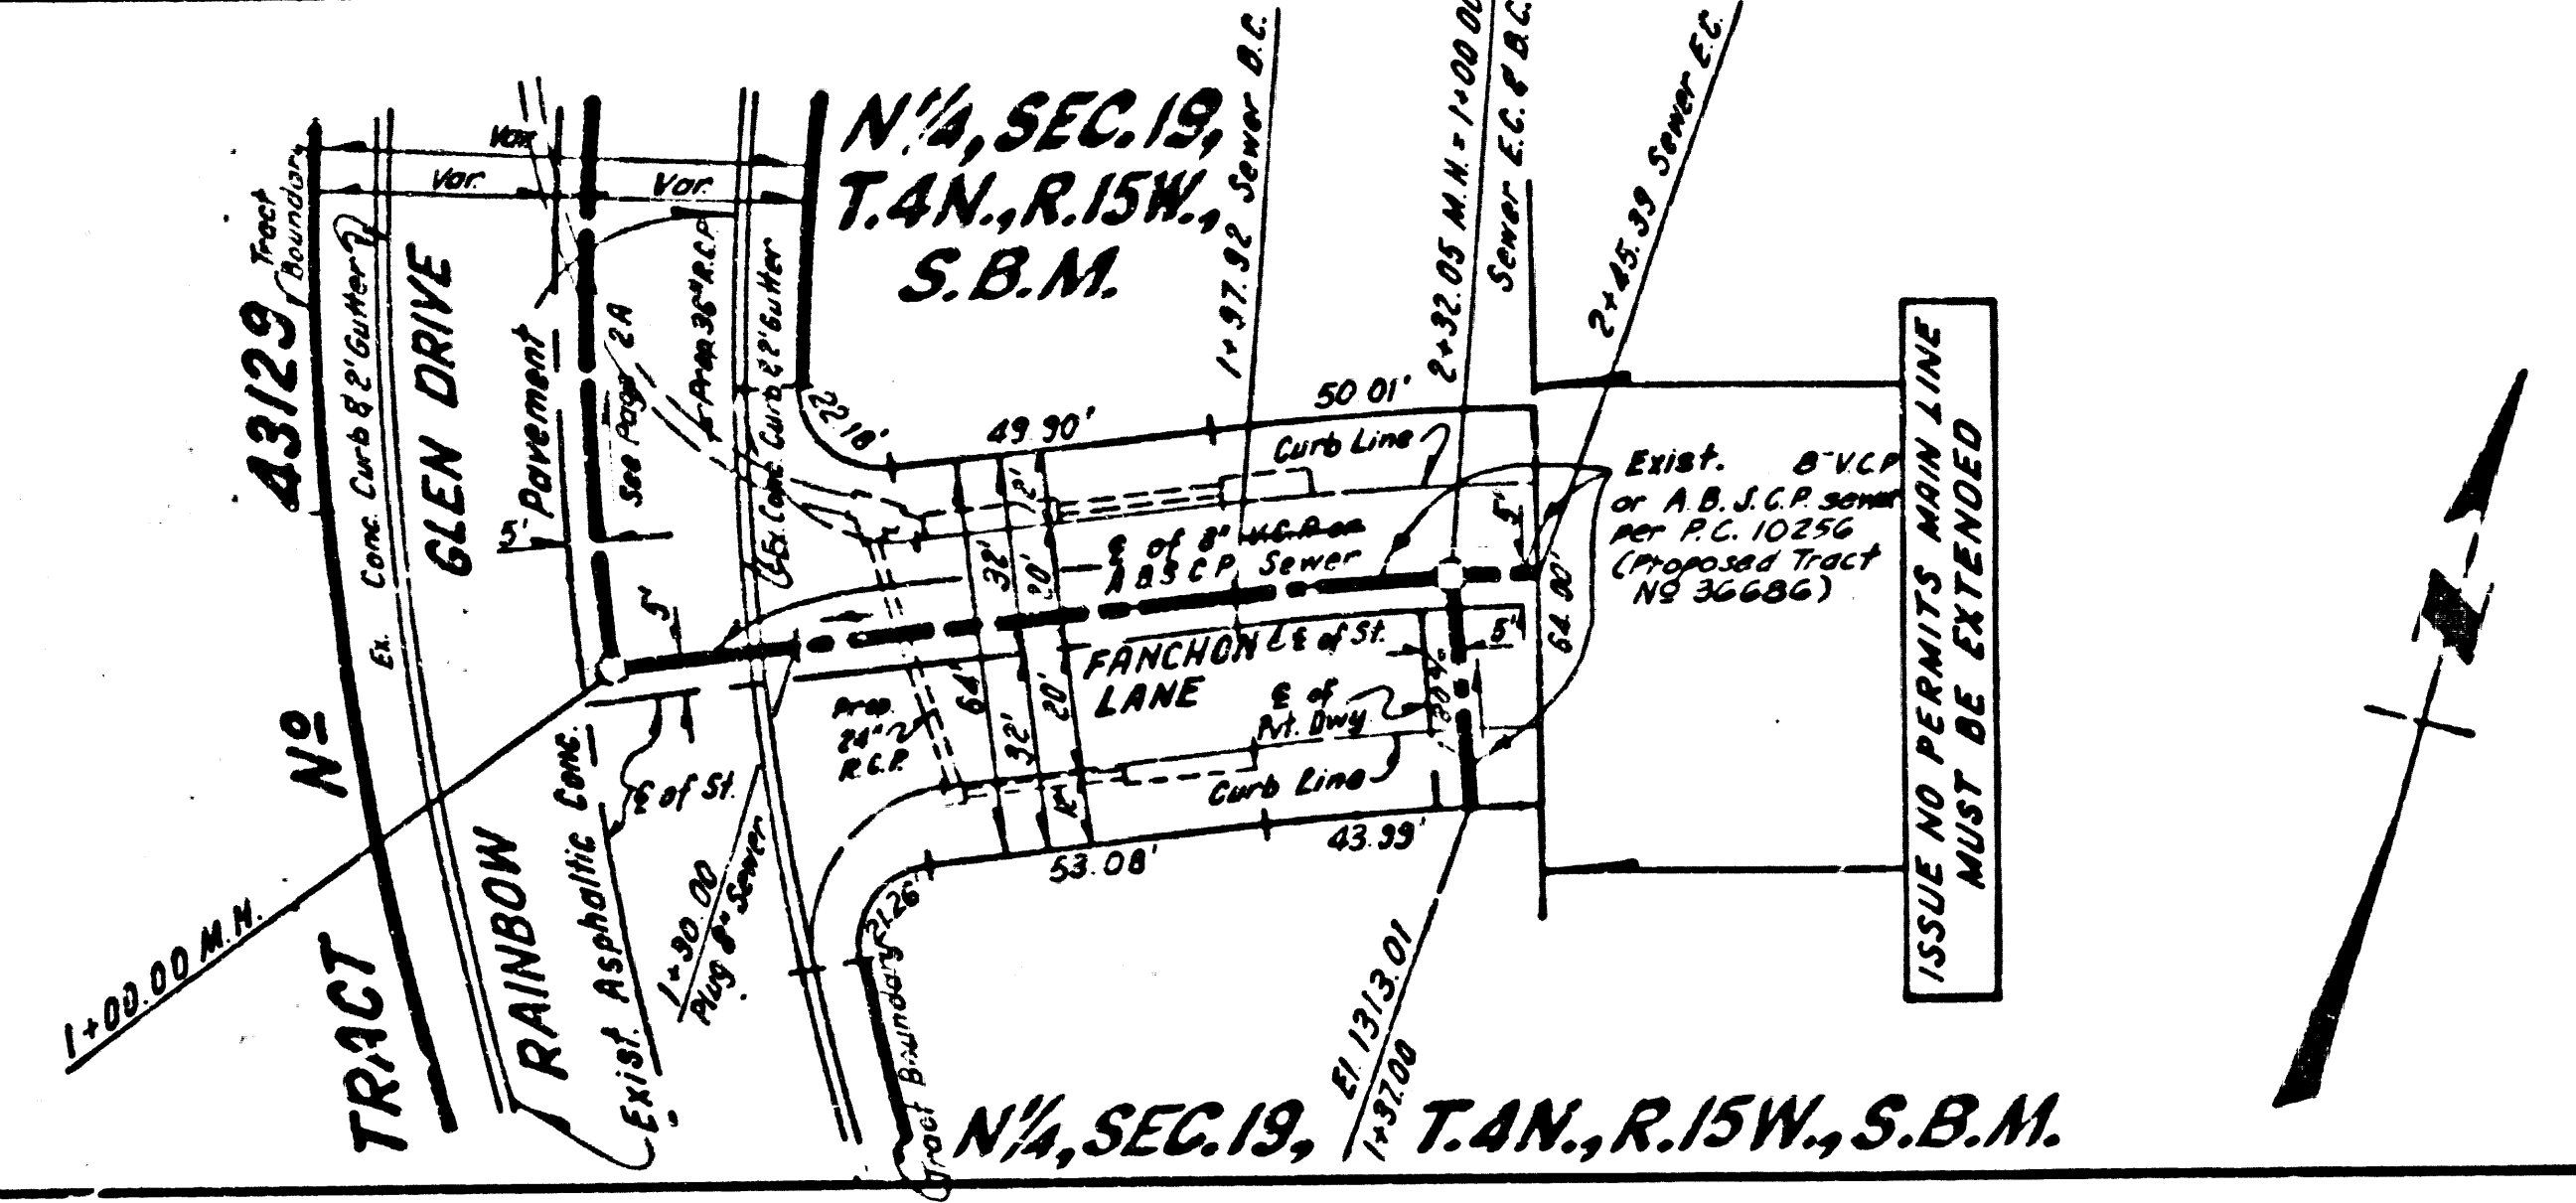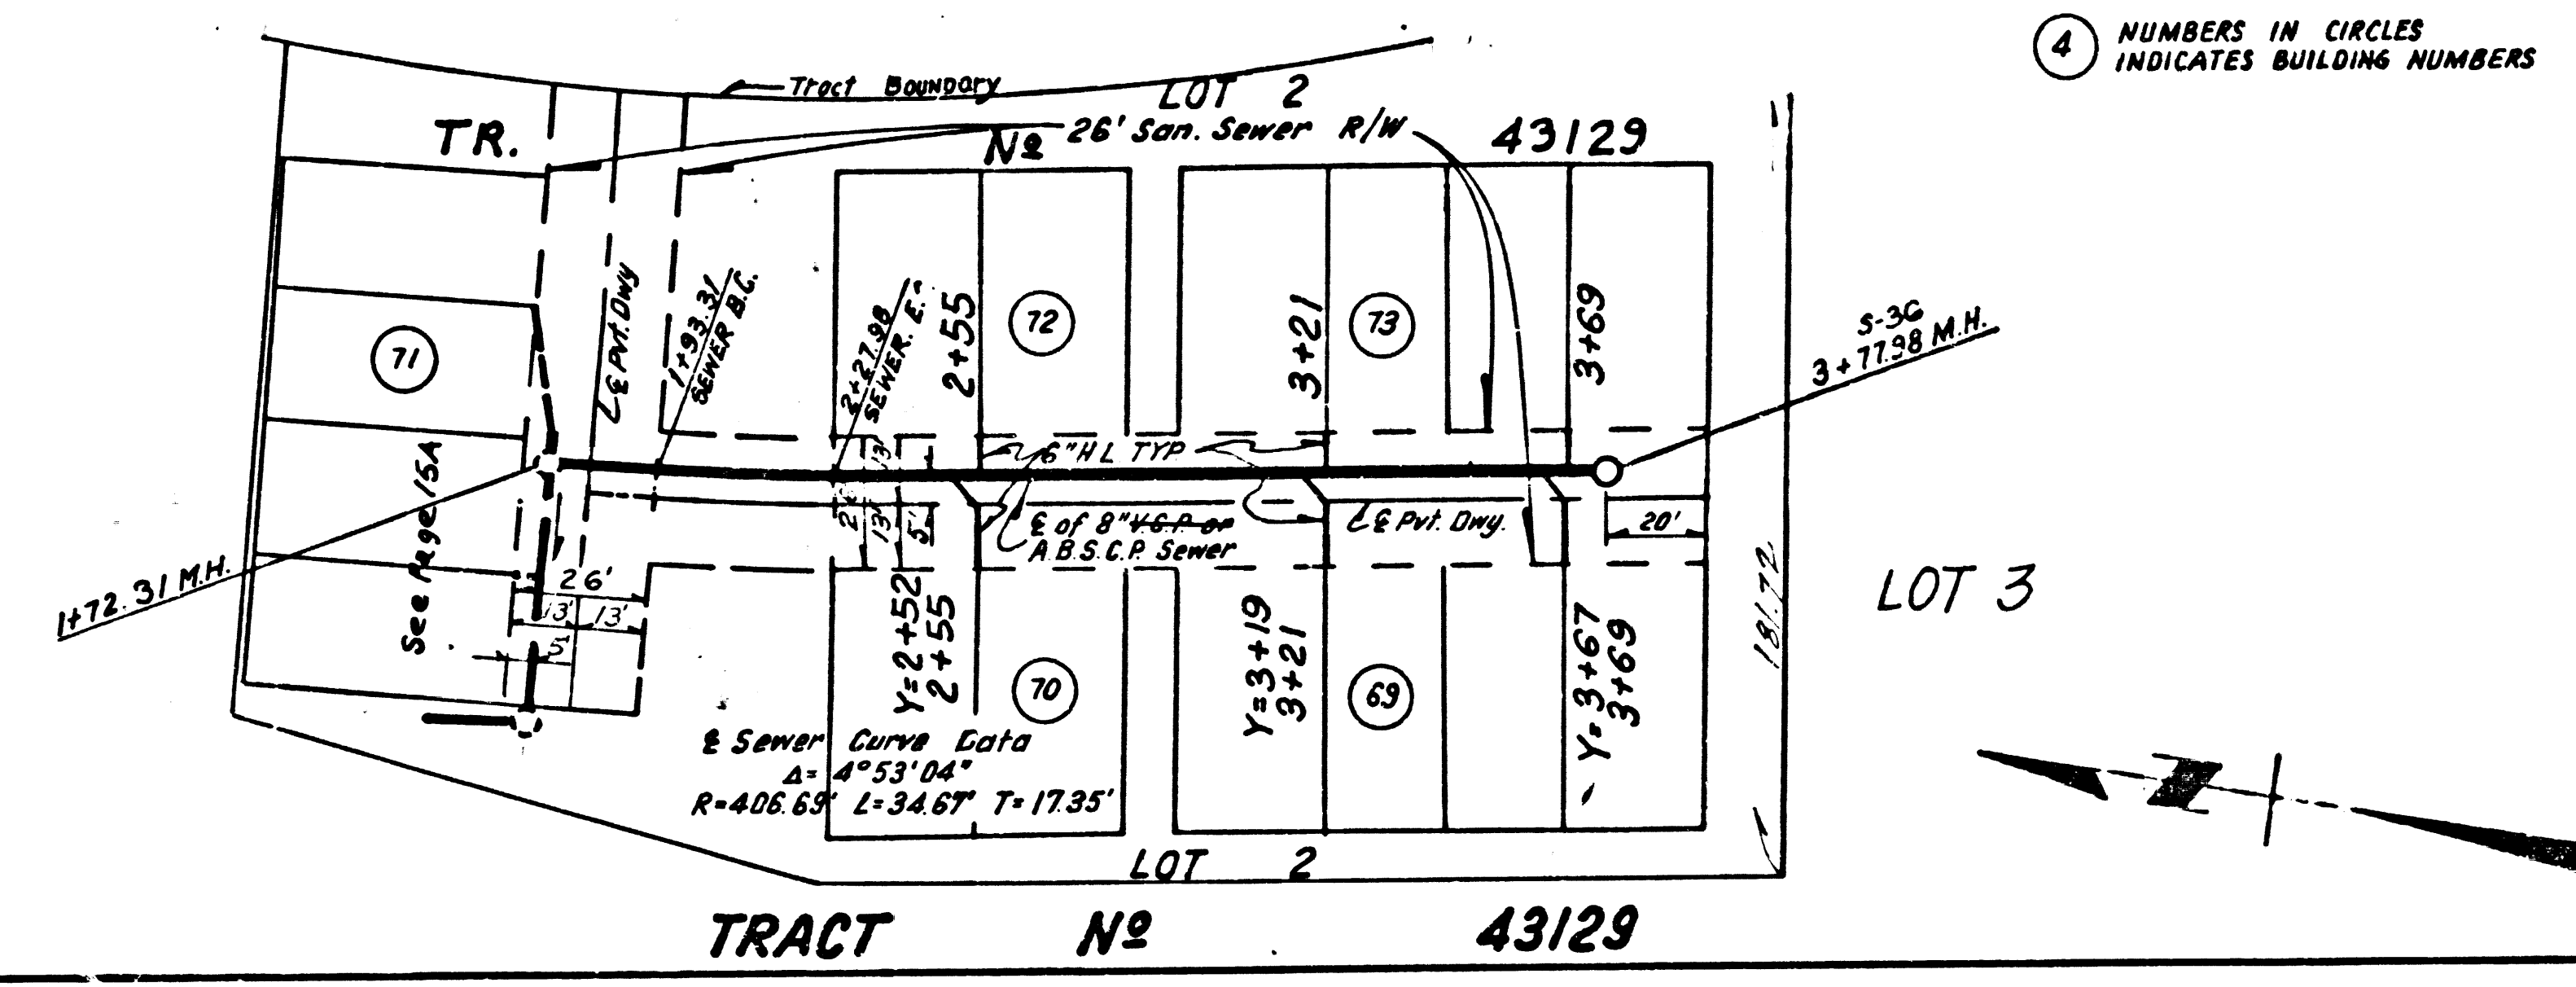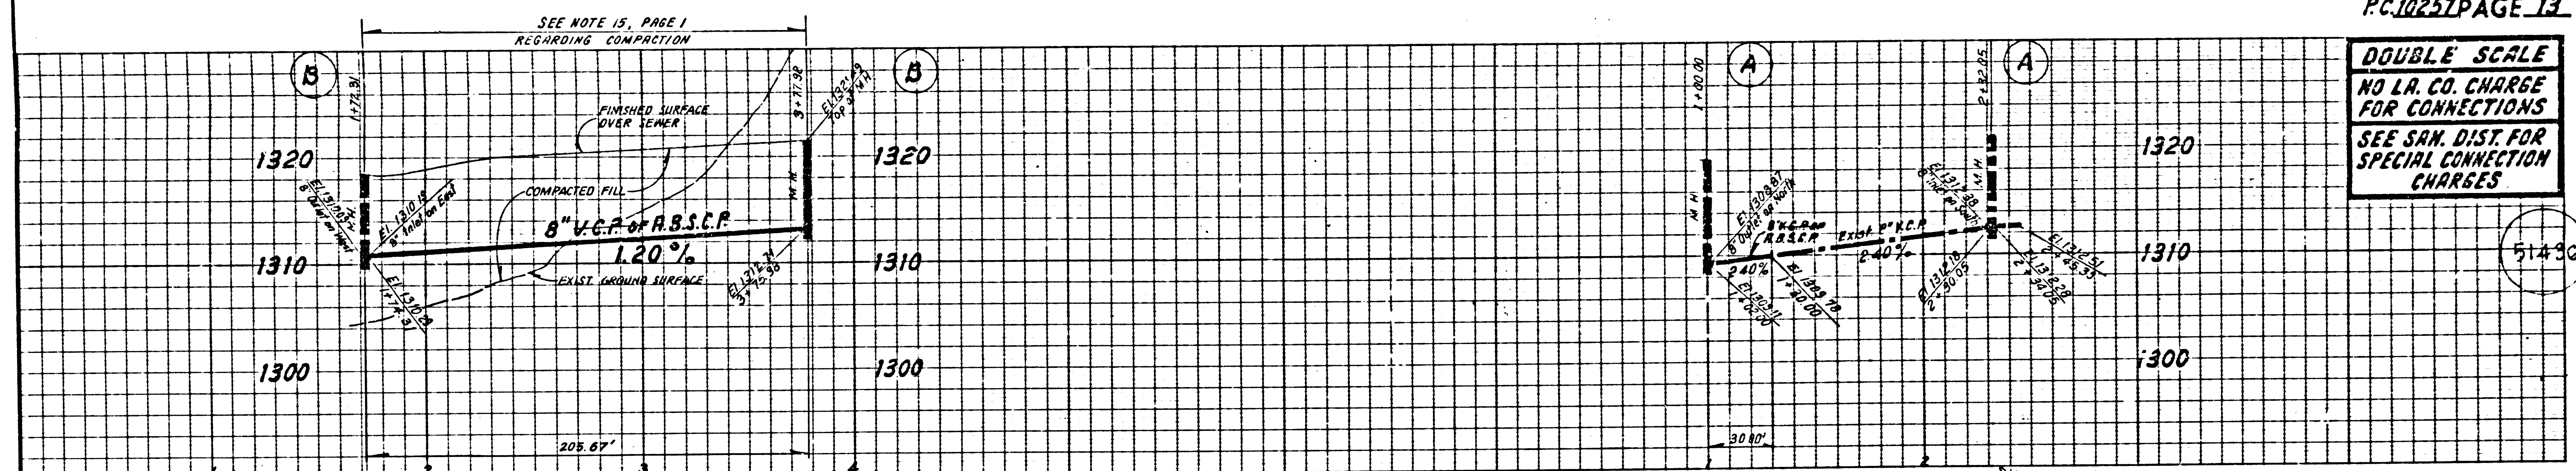

DOUBLE SCALE  
NO L.A. CO. CHARGE  
FOR CONNECTIONS  
SEE SAN. DIST. FOR  
SPECIAL CONNECTION  
CHARGES

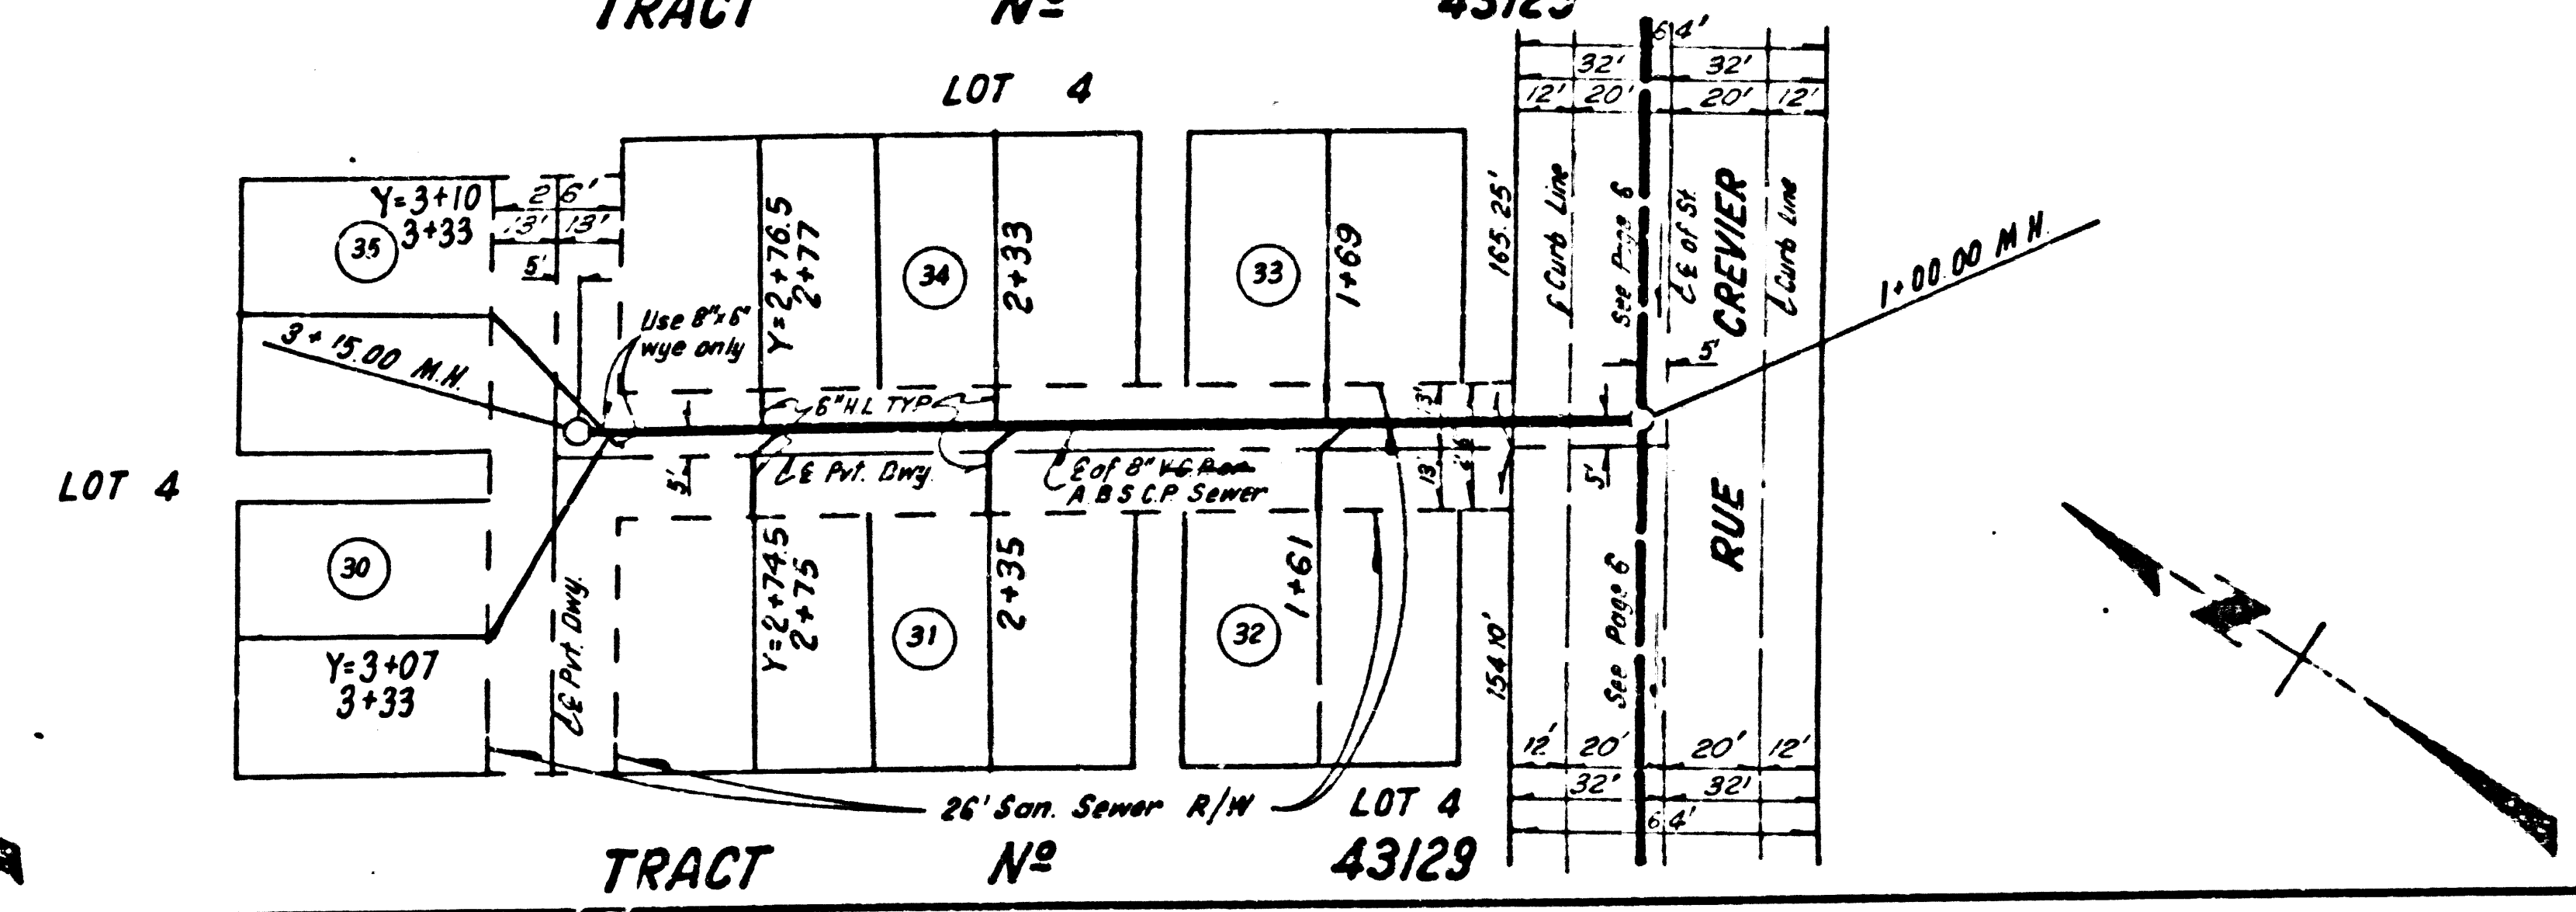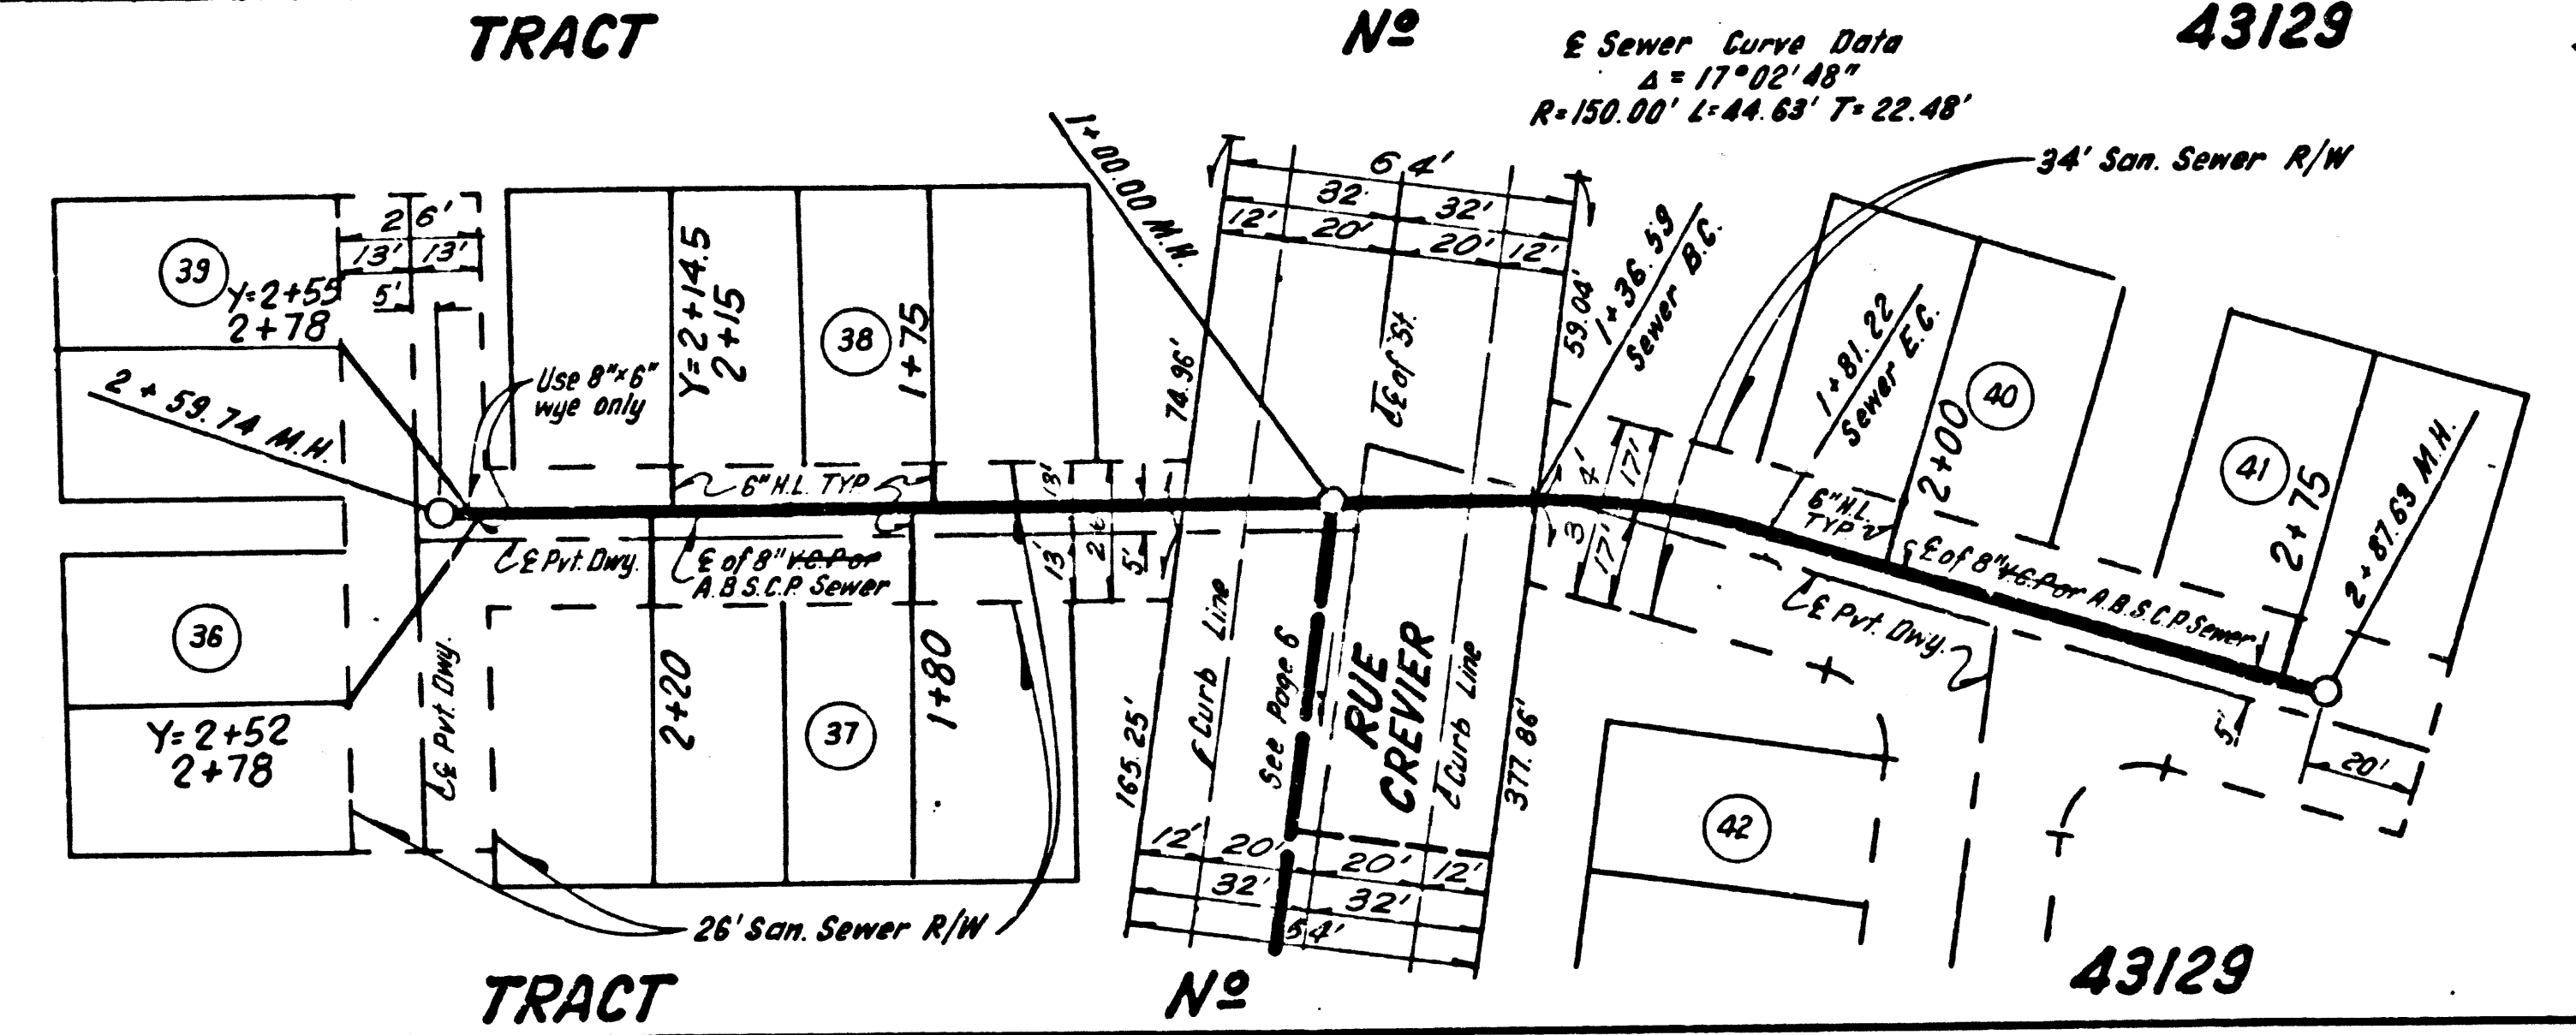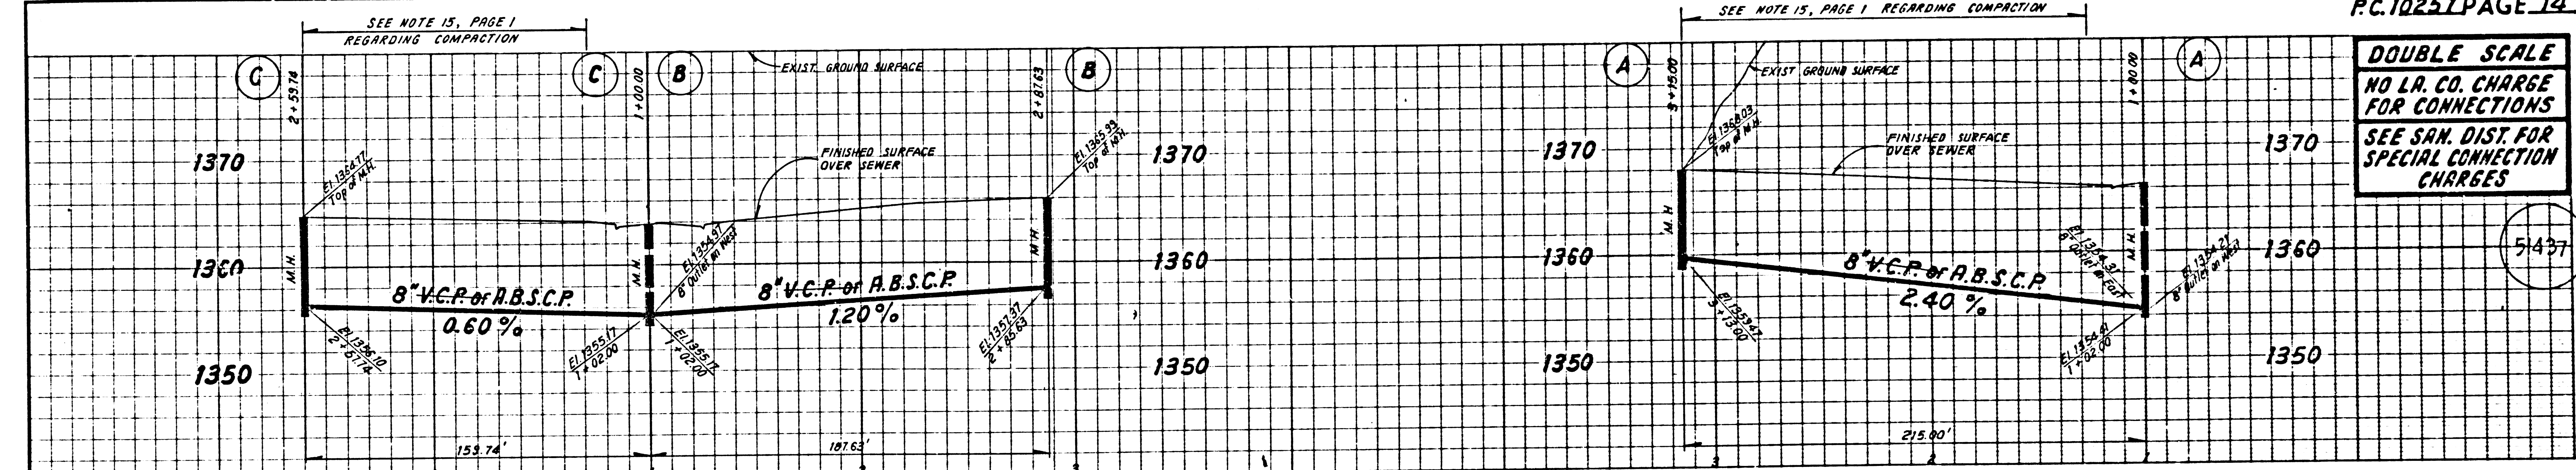


1000 1000 1000 1000 1000




DOUBLE SCALE  
NO L.A. CO. CHARGE  
FOR CONNECTIONS  
SEE SAN. DIST. FOR SPECIAL  
CONNECTION CHARGES

51438

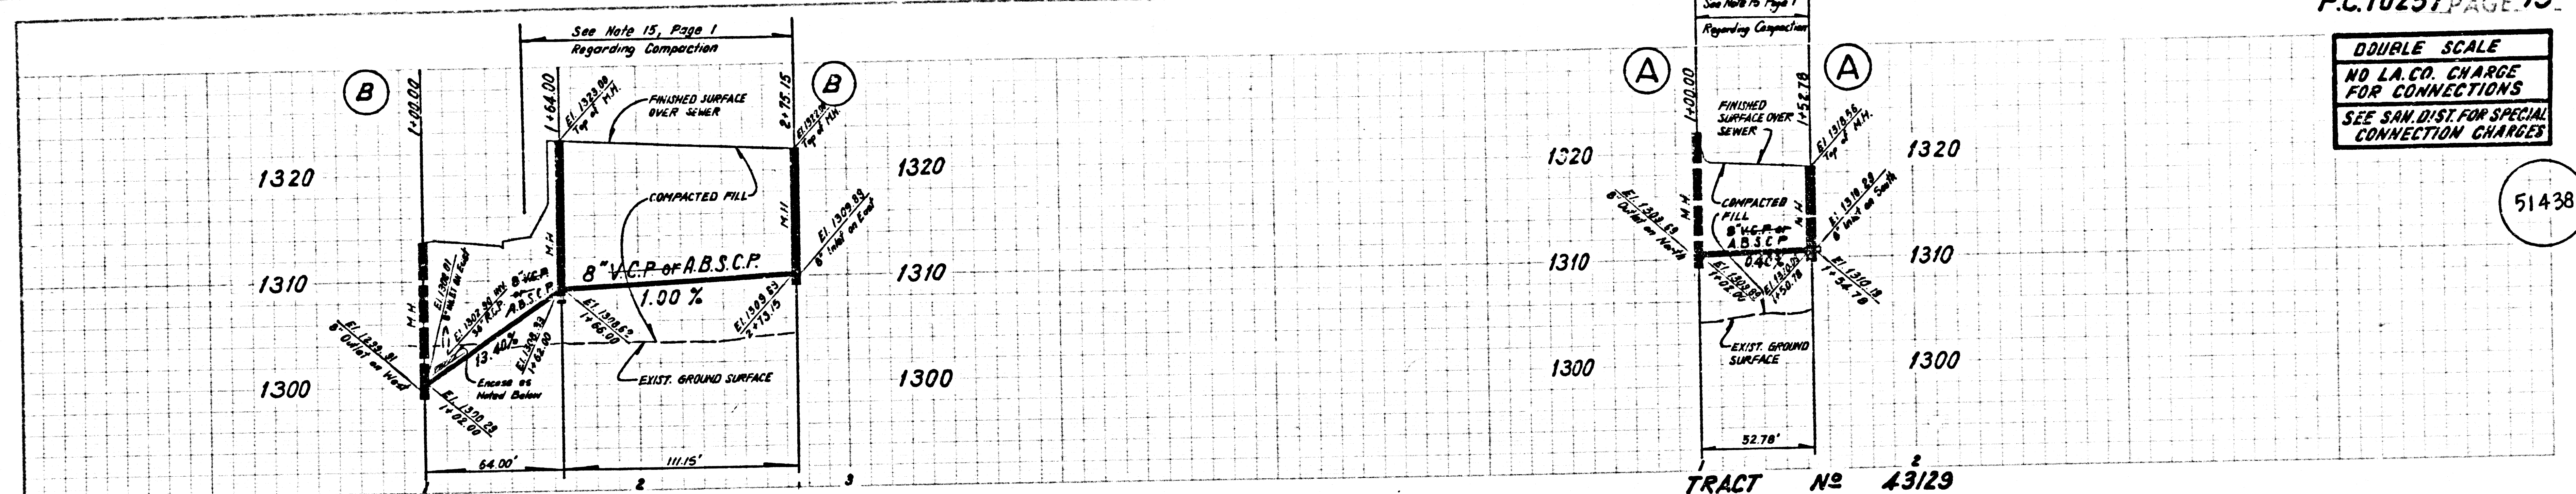


TRACT N<sup>o</sup> 43129

TRACT N<sup>o</sup> 43129

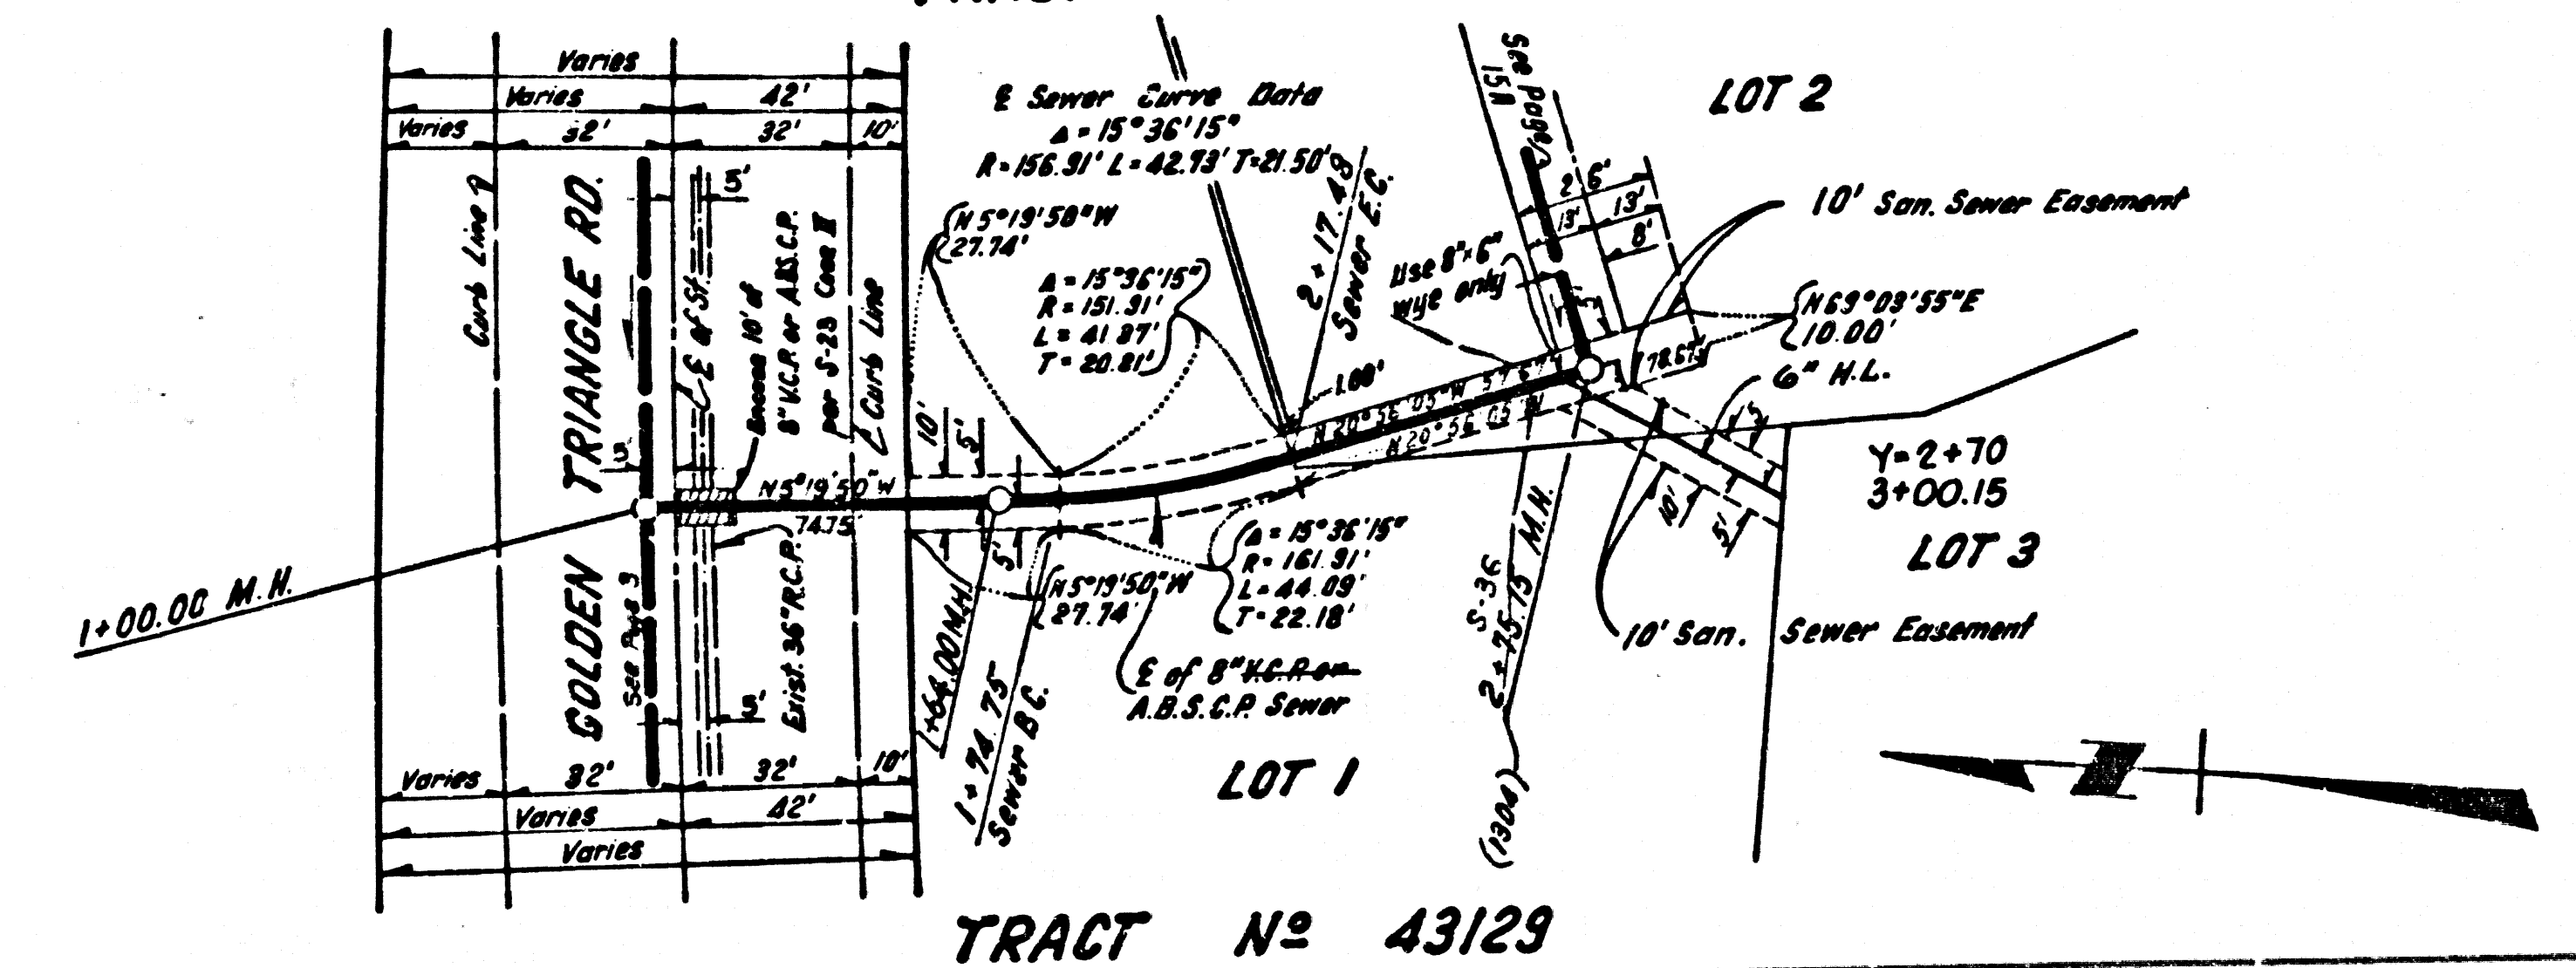

TRACT N<sup>o</sup> 43129

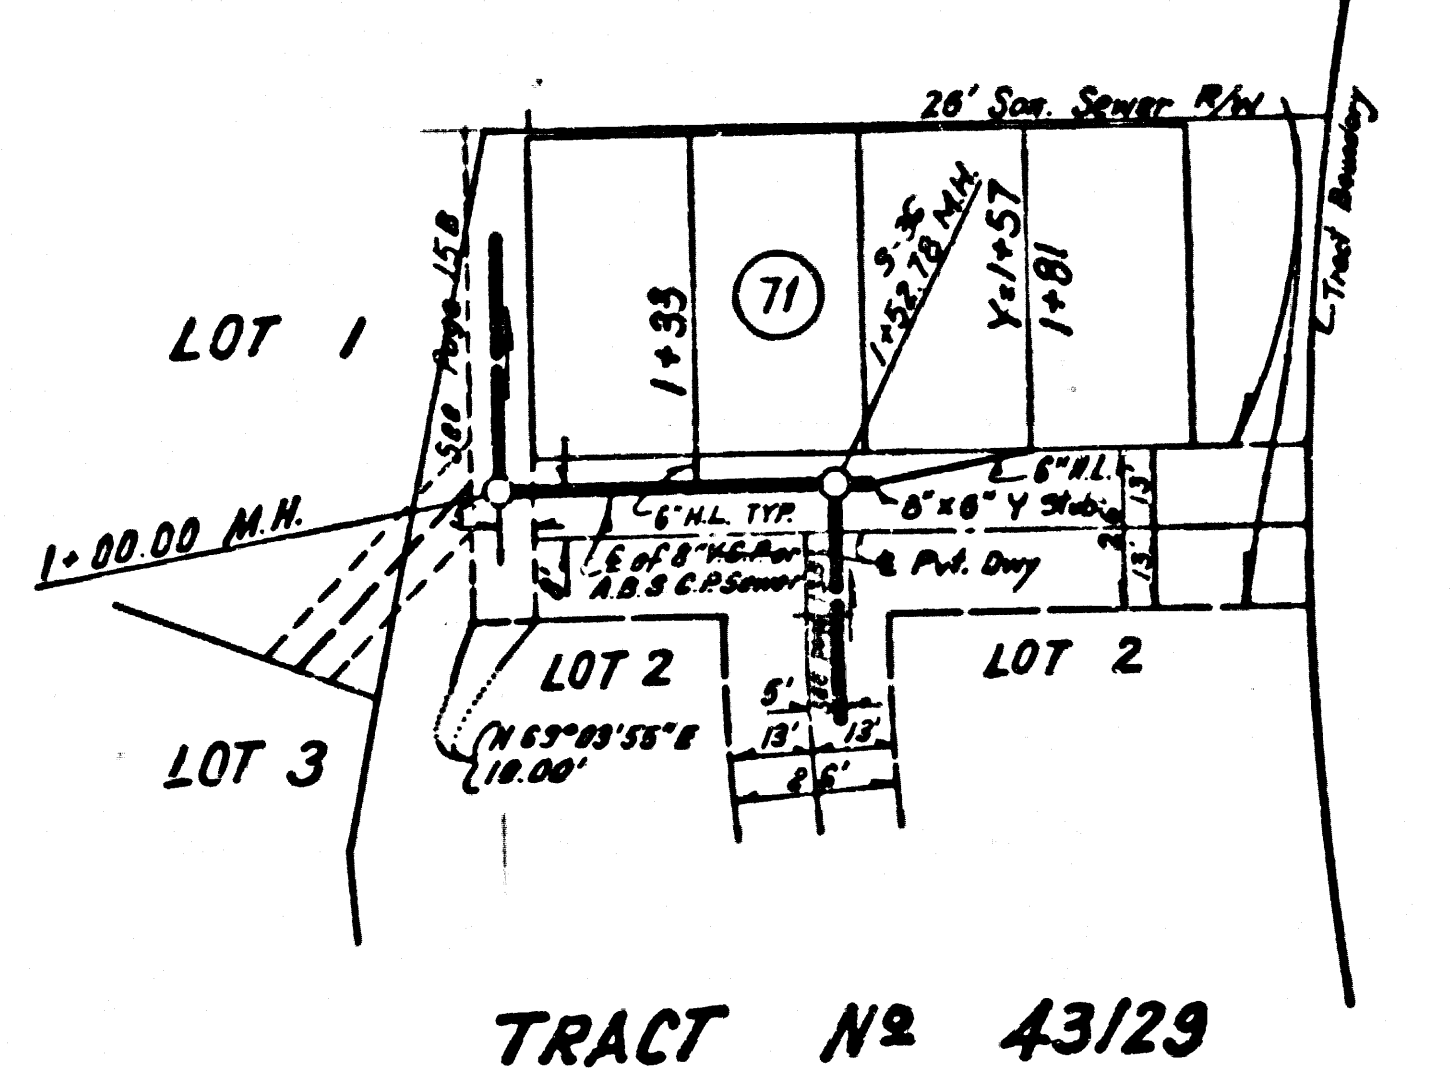

TRACT N<sup>o</sup> 43129

TR 501 9M 39  
ES 134 9M 13A911