

SANITARY SEWERS

TO BE CONSTRUCTED IN TRACT NO. 31596

PRIVATE CONTRACT NO. 10380 INDEX A-517-1G

2 SHEETS, 3 PAGES SCALE: VERT. 1"=4' HORIZ. 1"=40'

APRIL 1985 PREPARED IN THE OFFICES OF SIKAND ENGINEERING ASSOCIATES 15200 BURBANK BLVD., VAN NUYS, CALIFORNIA 91411, (818) 787-8550


BY: John L. S. Reg. C. E. No. 7812

Table listing materials and quantities for construction, including manholes, pipe, and trenching.

COUNTY OF LOS ANGELES, CALIFORNIA THOMAS A. TIDEMANSON, DIRECTOR OF PUBLIC WORKS CHARLES W. CARRY, CHIEF ENGINEER

DOUBLE SCALE

GENERAL NOTES: CONT. 12. ALL REFERENCES ON THIS PLAN TO THE COUNTY ENGINEER, THE ROAD DEPARTMENT, OR THE FLOOD CONTROL DISTRICT SHALL APPLY TO THOSE APPROPRIATE SECTIONS OF THE DEPARTMENT OF PUBLIC WORKS.

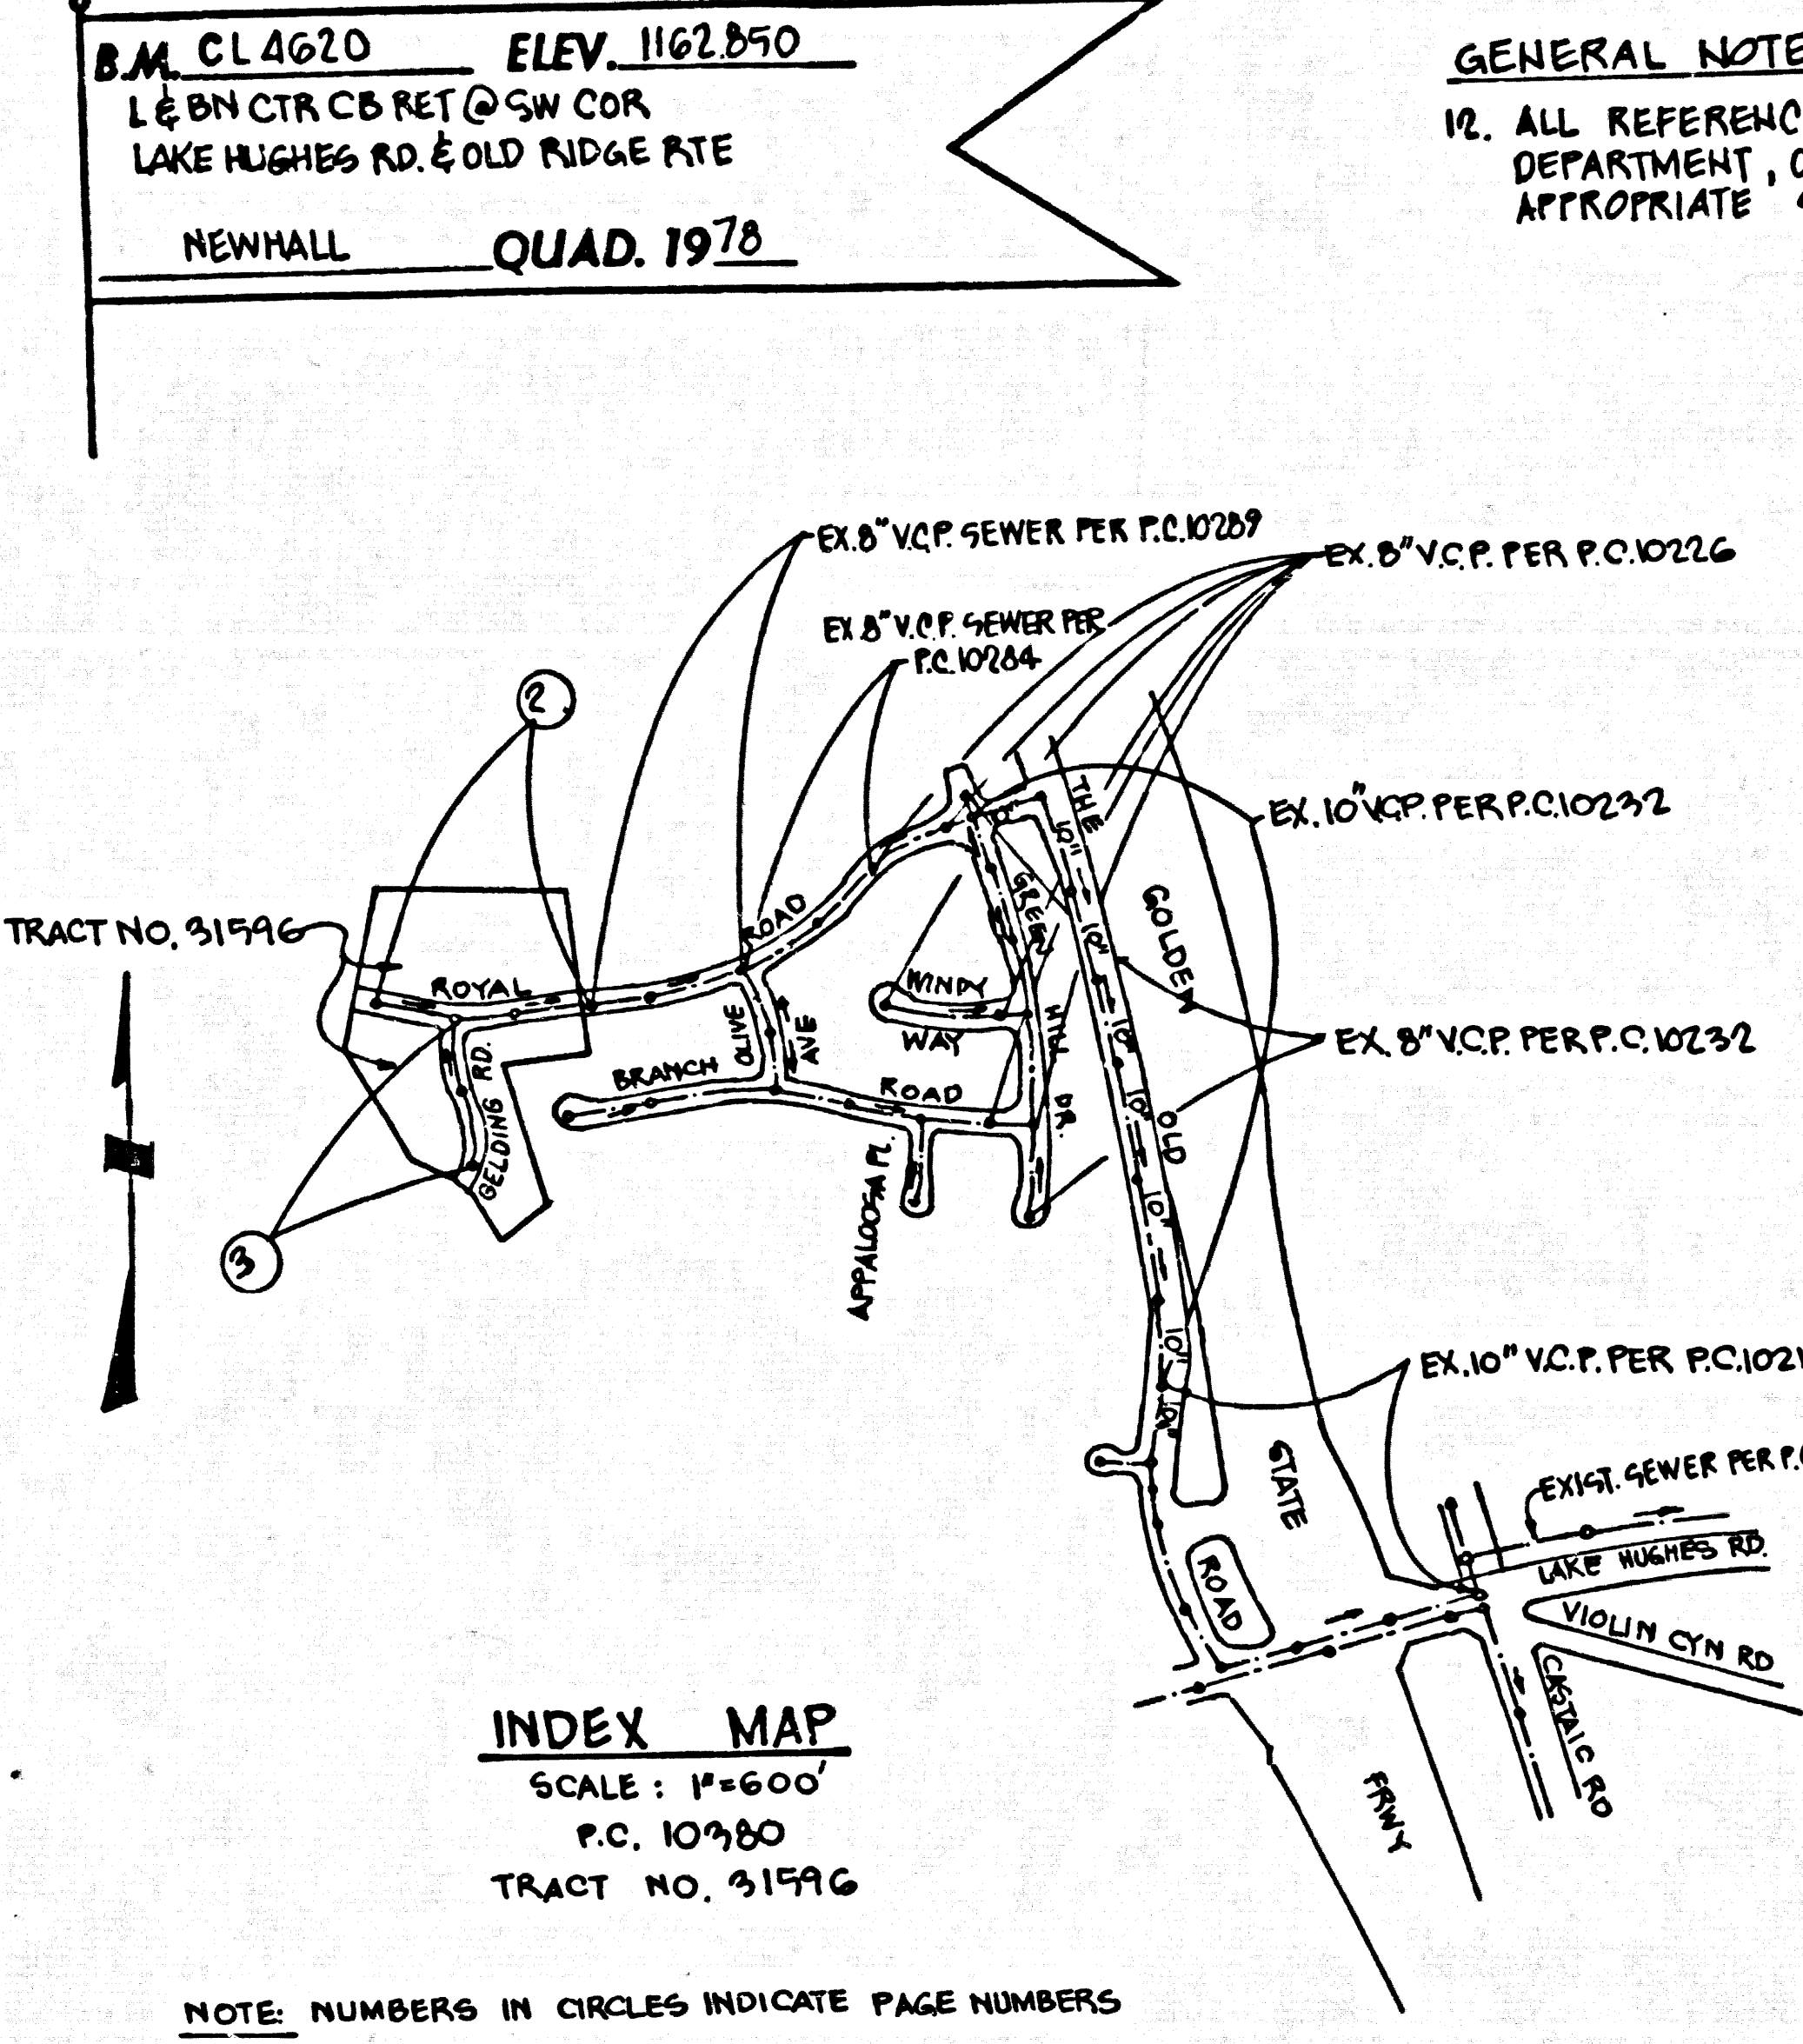

REVISION NO. 1 DATE 11-20-86 PAGE 1: REV. PLAN & PROFILE FROM STA. 10+66.74 TO 13+68. & REV. LOT NOS. & DIMENSIONS PER RECORDED TRACT. PAGE 2: REV. LOT DIMENSIONS & LOT NOS. TO CONFORM TO RECORDED TRACT MAP.


ISSUE NO HOUSE CONNECTION PERMITS UNTIL OUTLET SEWERS P.C. 10264 & 10289 & P.C. 10272 ARE ACCEPTED FOR PUBLIC USE BY THE COUNTY OF LOS ANGELES.

NO CONNECTION FOR THE DISPOSAL OF INDUSTRIAL WASTES SHALL BE MADE TO SEWERS SHOWN ON THESE DRAWINGS UNTIL A PERMIT FOR INDUSTRIAL WASTEWATER DISCHARGE HAS BEEN ISSUED BY THE SANITATION DISTRICTS FOR SAID CONNECTION.

- GENERAL NOTES: 1. ELEVATIONS ARE IN FEET ABOVE U.S.C. & G.S. SEA LEVEL DATUM OF 1929. 2. NO REPRESENTATIONS SHALL BE MADE IN THESE PLANS WITHOUT THE APPROVAL OF THE COUNTY ENGINEER. 3. NO REPRESENTATIVE OF THE COUNTY ENGINEER WILL SURVEY OR LAY OUT ANY PORTION OF THE WORK.

- CONSTRUCTION NOTES: 1. WORK SHALL BE CONSTRUCTED ACCORDING TO THE STANDARD SPECIFICATIONS FOR PUBLIC WORKS CONSTRUCTION (1985) AND COUNTY ENGINEER SPECIAL PROVISIONS FOR THE CONSTRUCTION OF SANITARY SEWERS. 2. THE CONTRACTOR SHALL NOTIFY THE CONSTRUCTION DIVISION-PUBLIC WORKS BY TELEPHONE (213) 226-8221 AT LEAST TWENTY FOUR HOURS BEFORE STARTING ANY WORK UNDER THIS CONTRACT.

DOUBLE SCALE NO L.A. COUNTY CHARGE FOR CONNECTION SEE SAN. DISTRICTS FOR SPECIAL CONNECTION CHARGES.

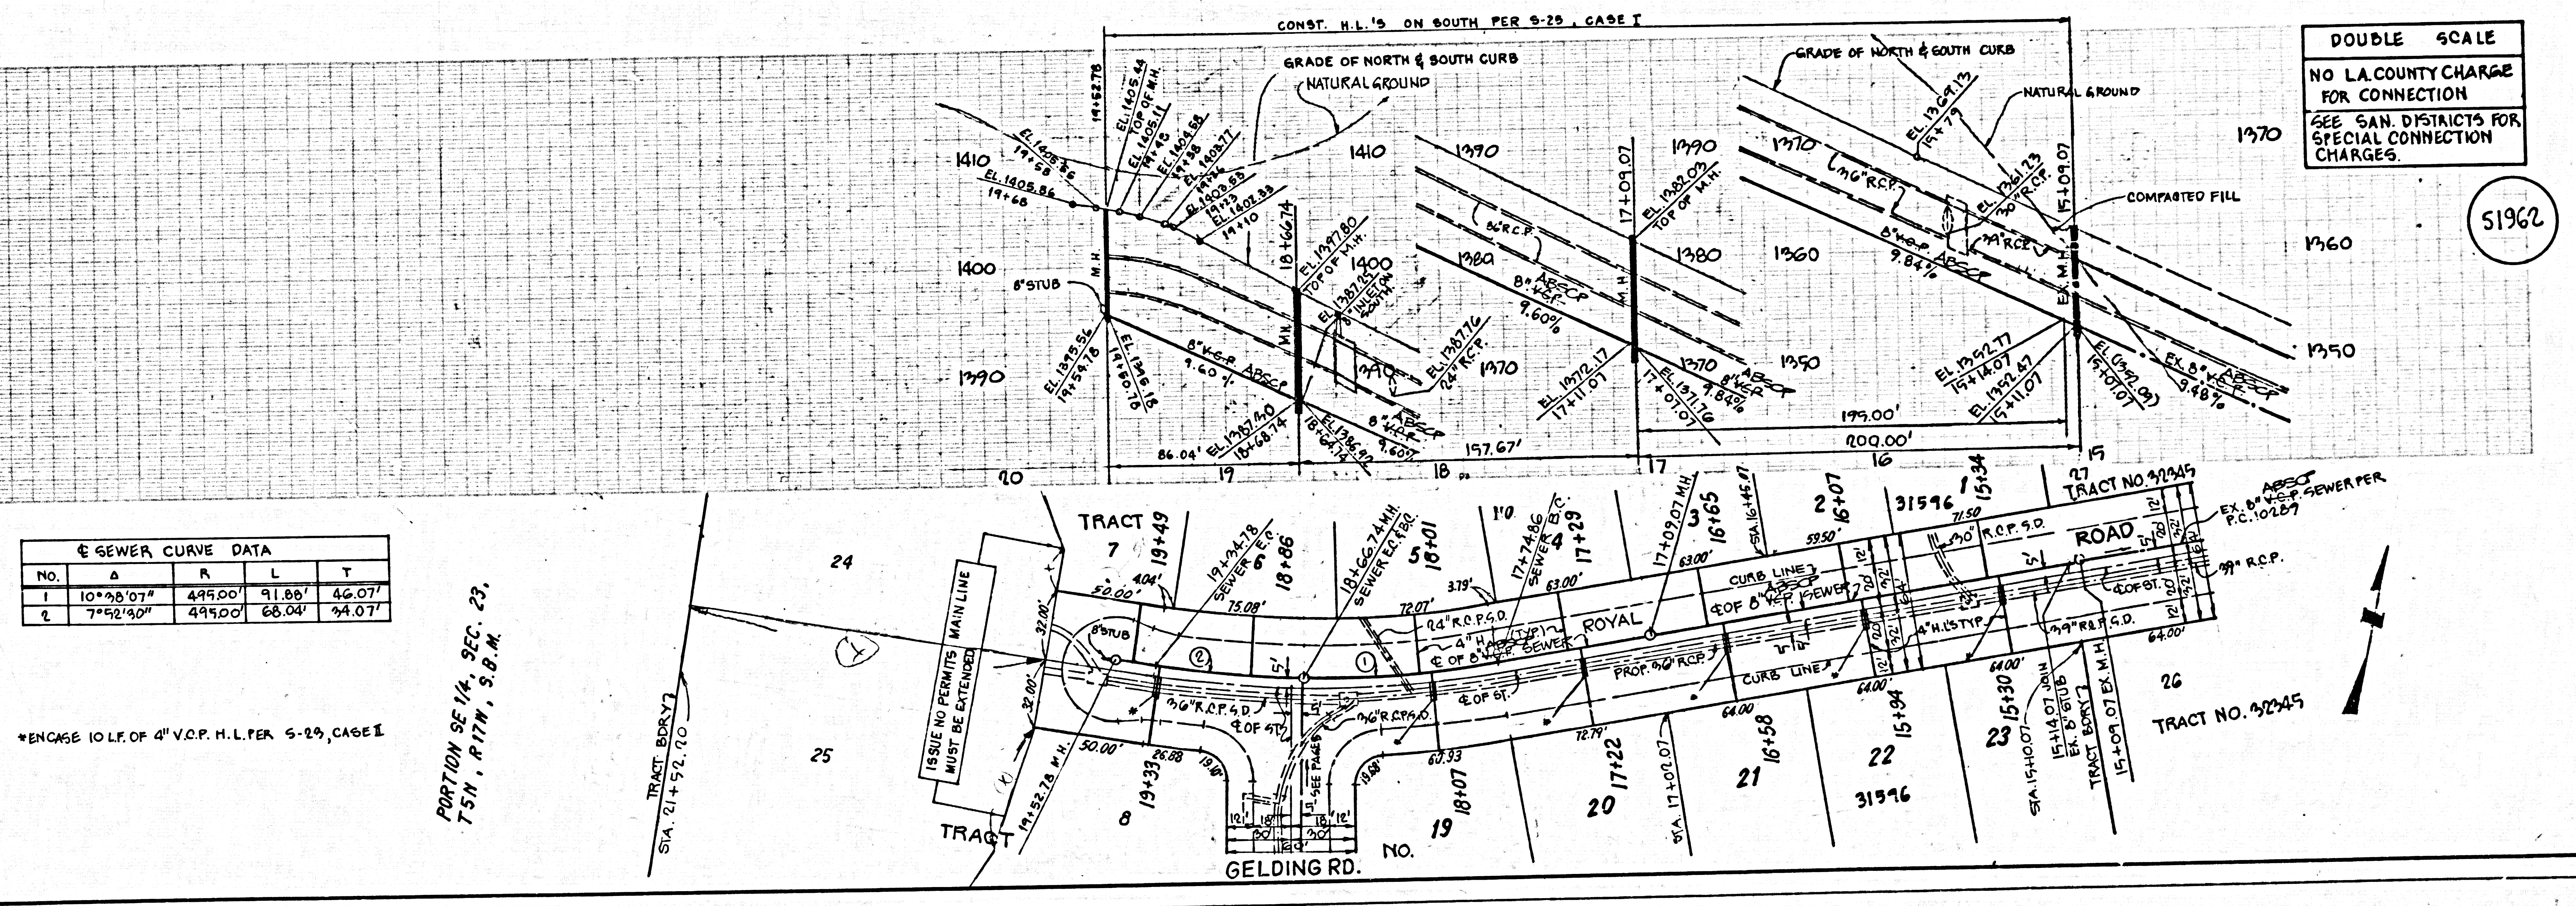


SEWER CURVE DATA table with columns for No., Delta, R, L, and T.

PORTION OF 1/4, SEC. 23, T.5N., R.17W., S.8.M.

1 0820129 APRIL 01 TRAPT

DOUBLE SCALE
 NO L.A. COUNTY CHARGE
 FOR CONNECTION
 SEE SAN. DISTRICTS FOR
 SPECIAL CONNECTION
 CHARGES.

51963

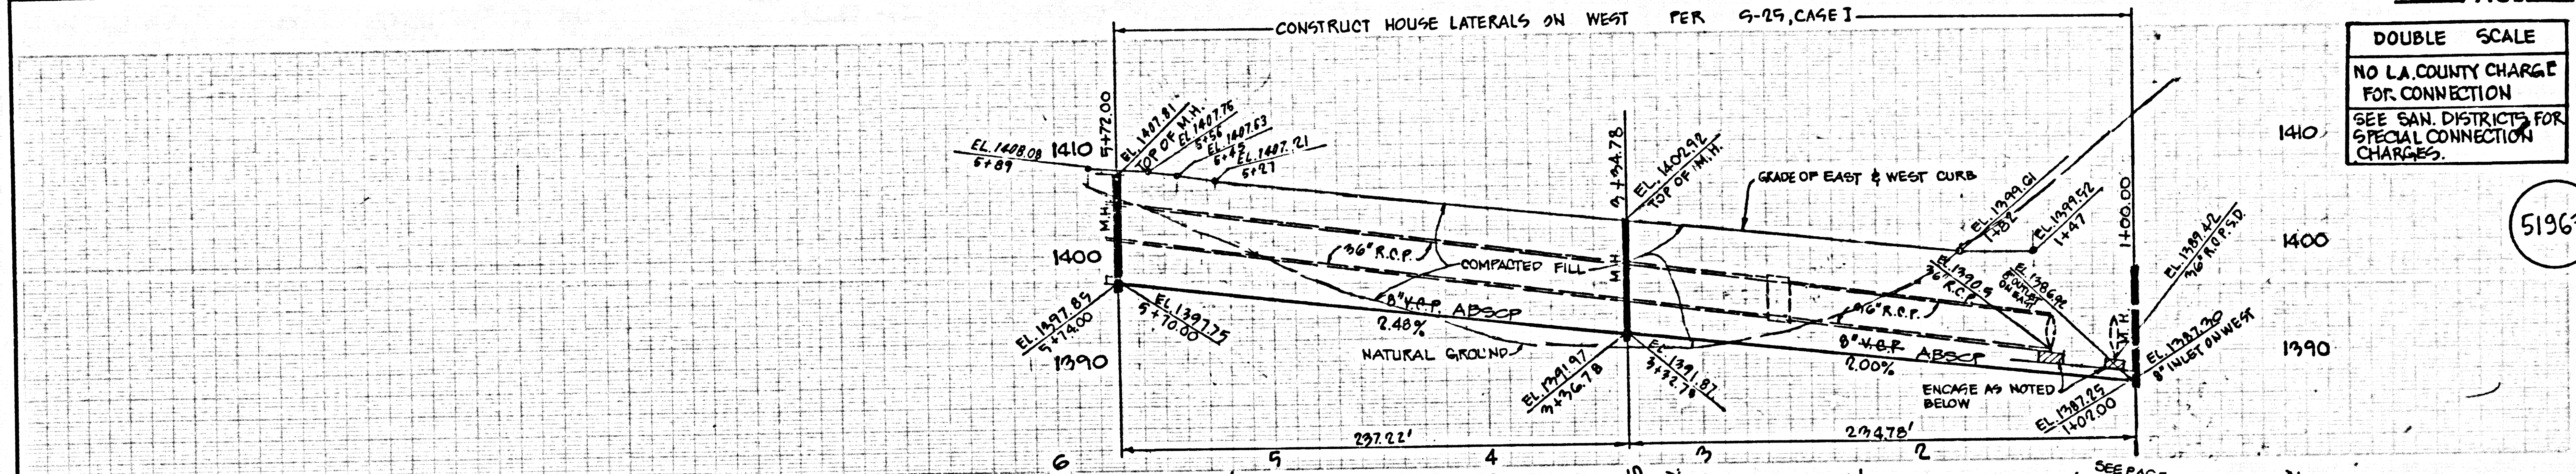

SEWER CURVE DATA

NO.	Δ	R	L	T
1	29° 44' 45"	295.00	152.15'	78.34'
2	59° 57' 34"	205.00	214.93'	118.26'

*ENCASE 10 L.F. OF 4" V.C.P. H.L. PER 5-23, CASE I

