
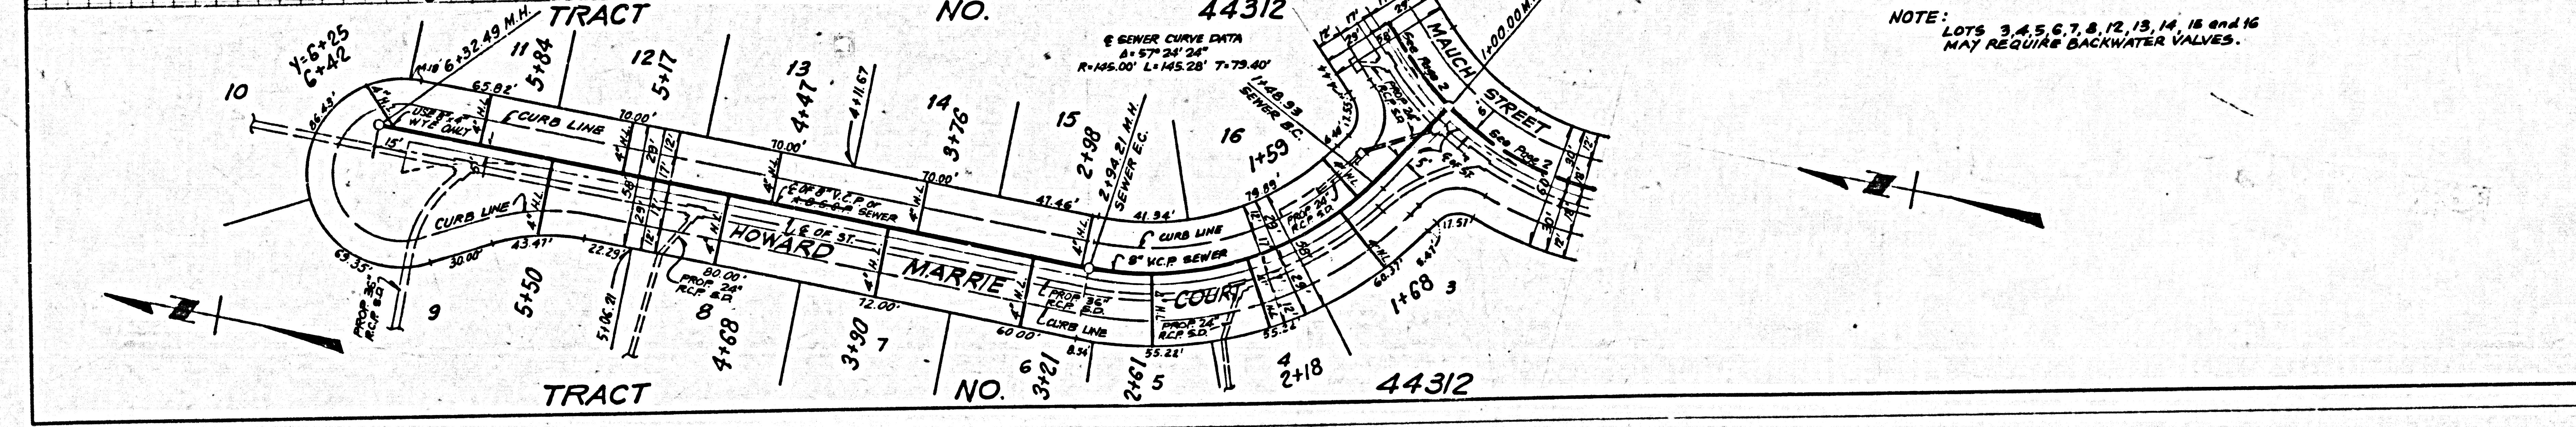



DOUBLE SCALE
NO L.A. CO. CHARGE
FOR CONNECTIONS
SEE SAN. DIST. FOR
SPECIAL CONNECTION
CHARGES

52653

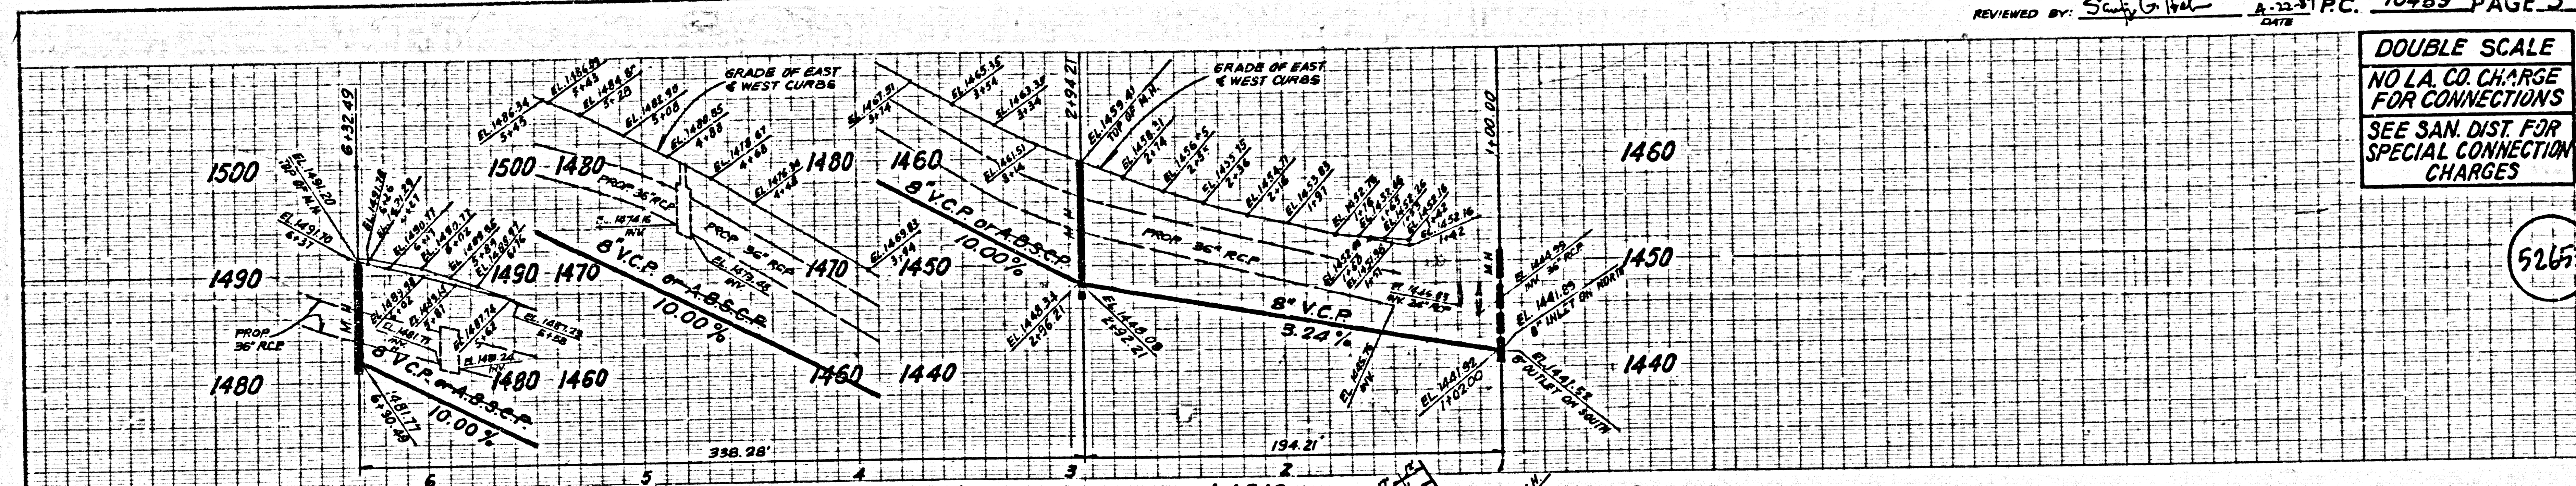

NOTE: LOTS 9, 4, 5, 6, 7, 8, 12, 13, 14, 15 and 16
MAY REQUIRE BACKWATER VALVES.

PAGE

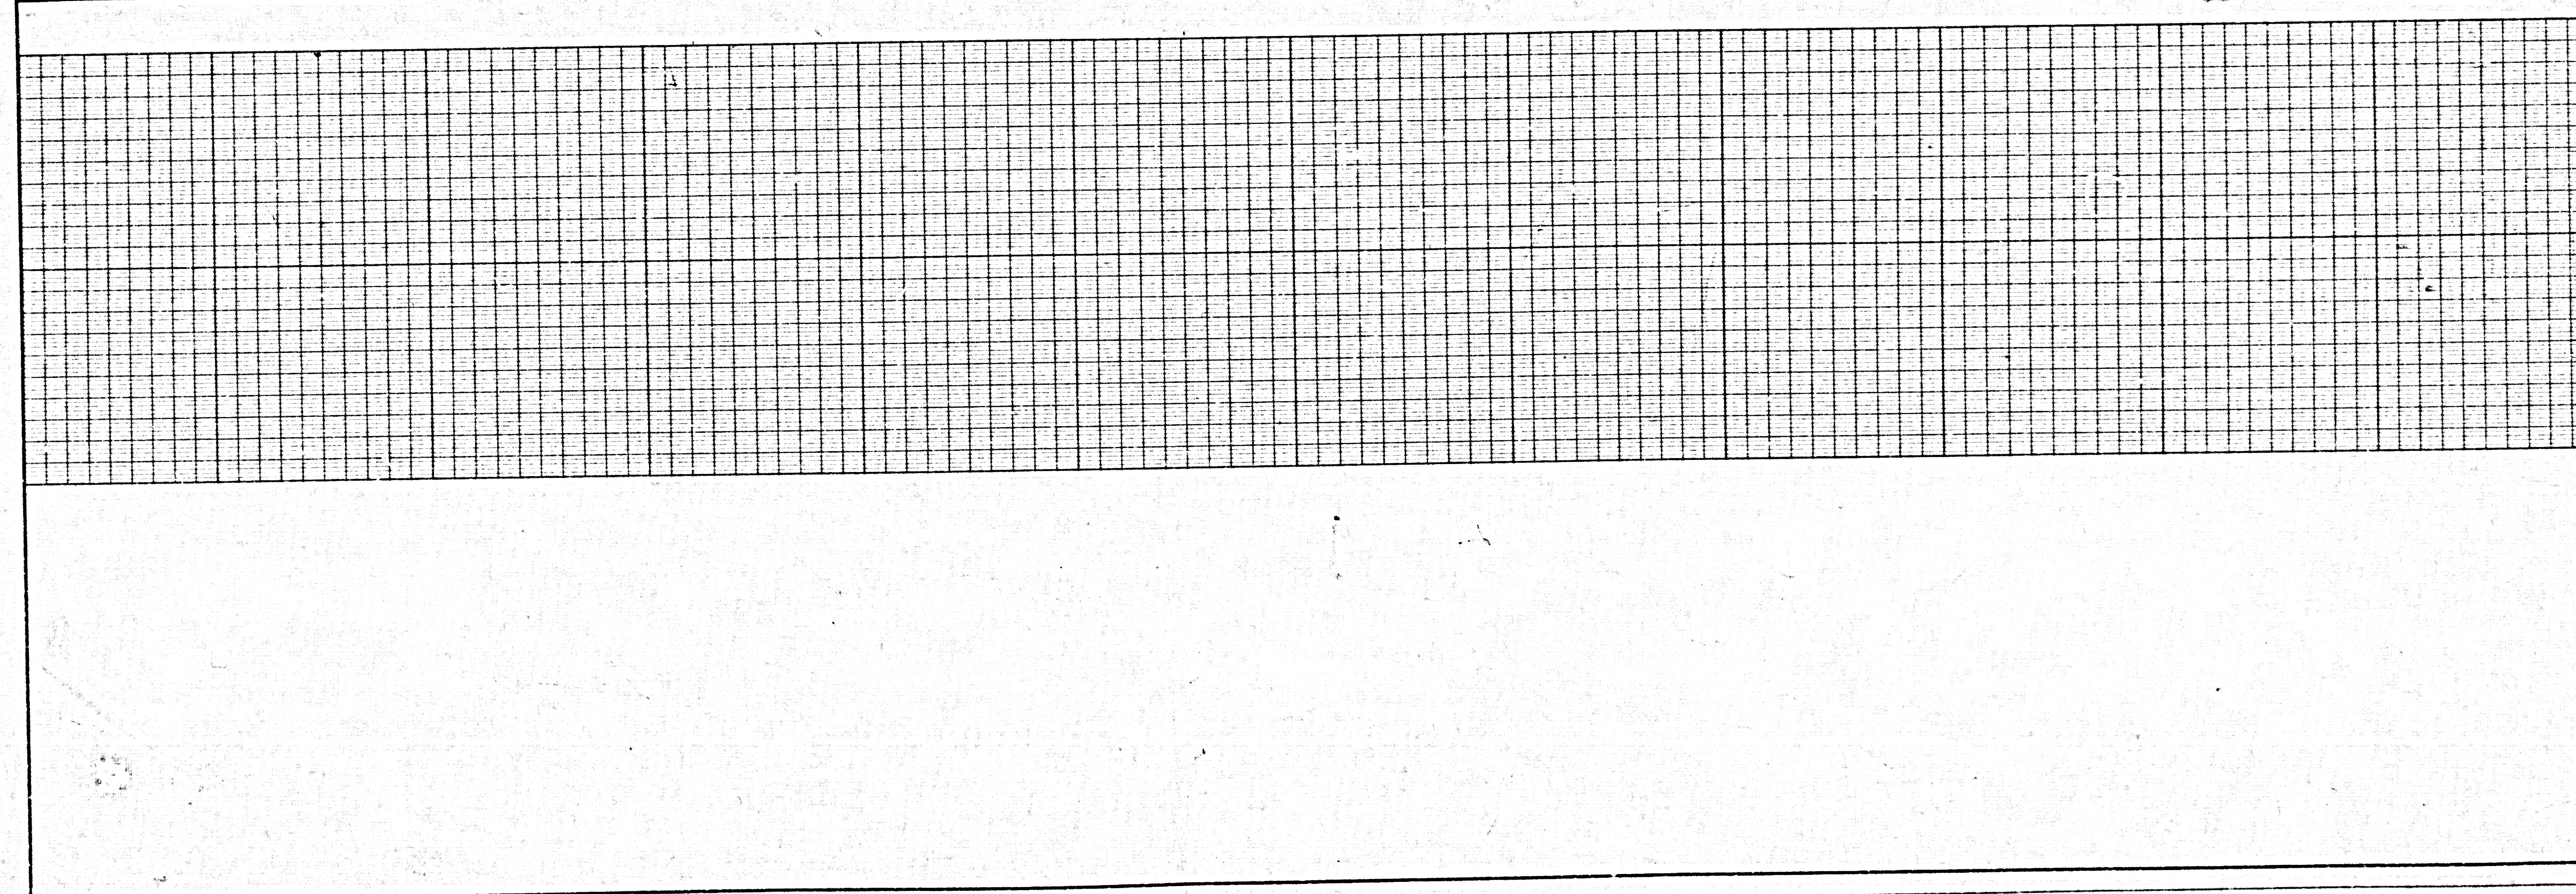

17

08201 09

5144 ON TRACT

4432